




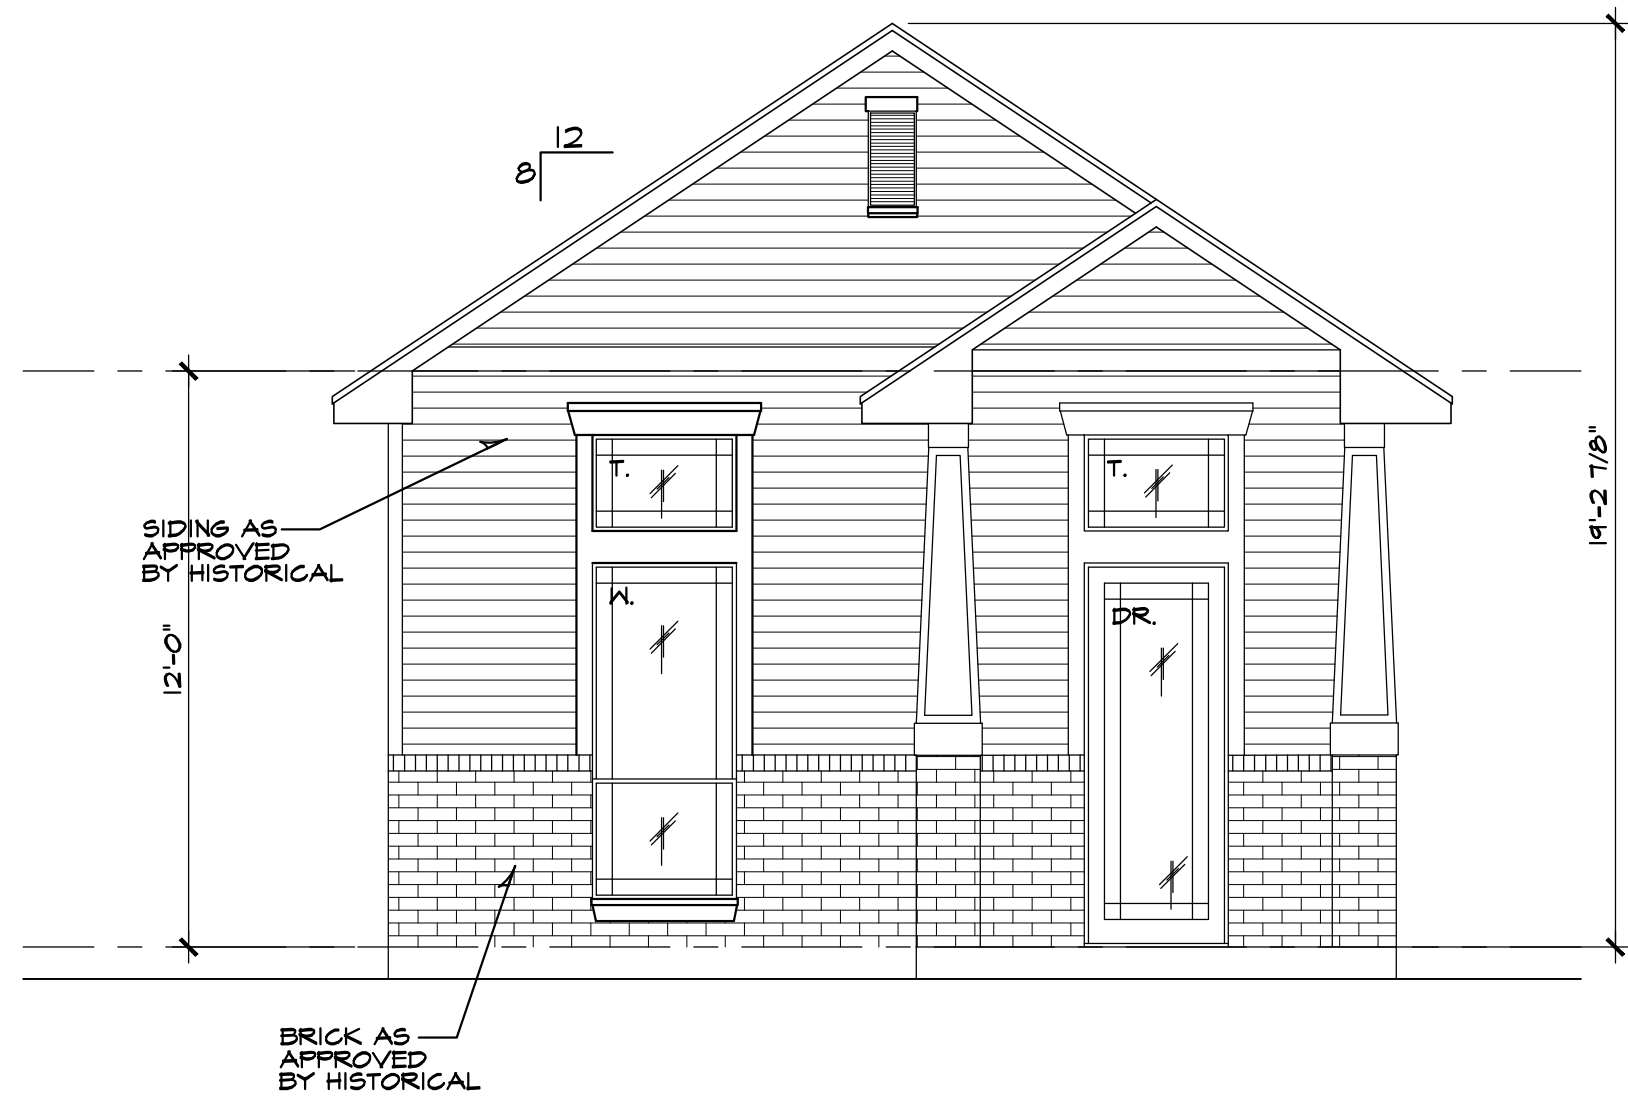


FRONT ELEVATION
SCALE: 1/4" = 1'-0"

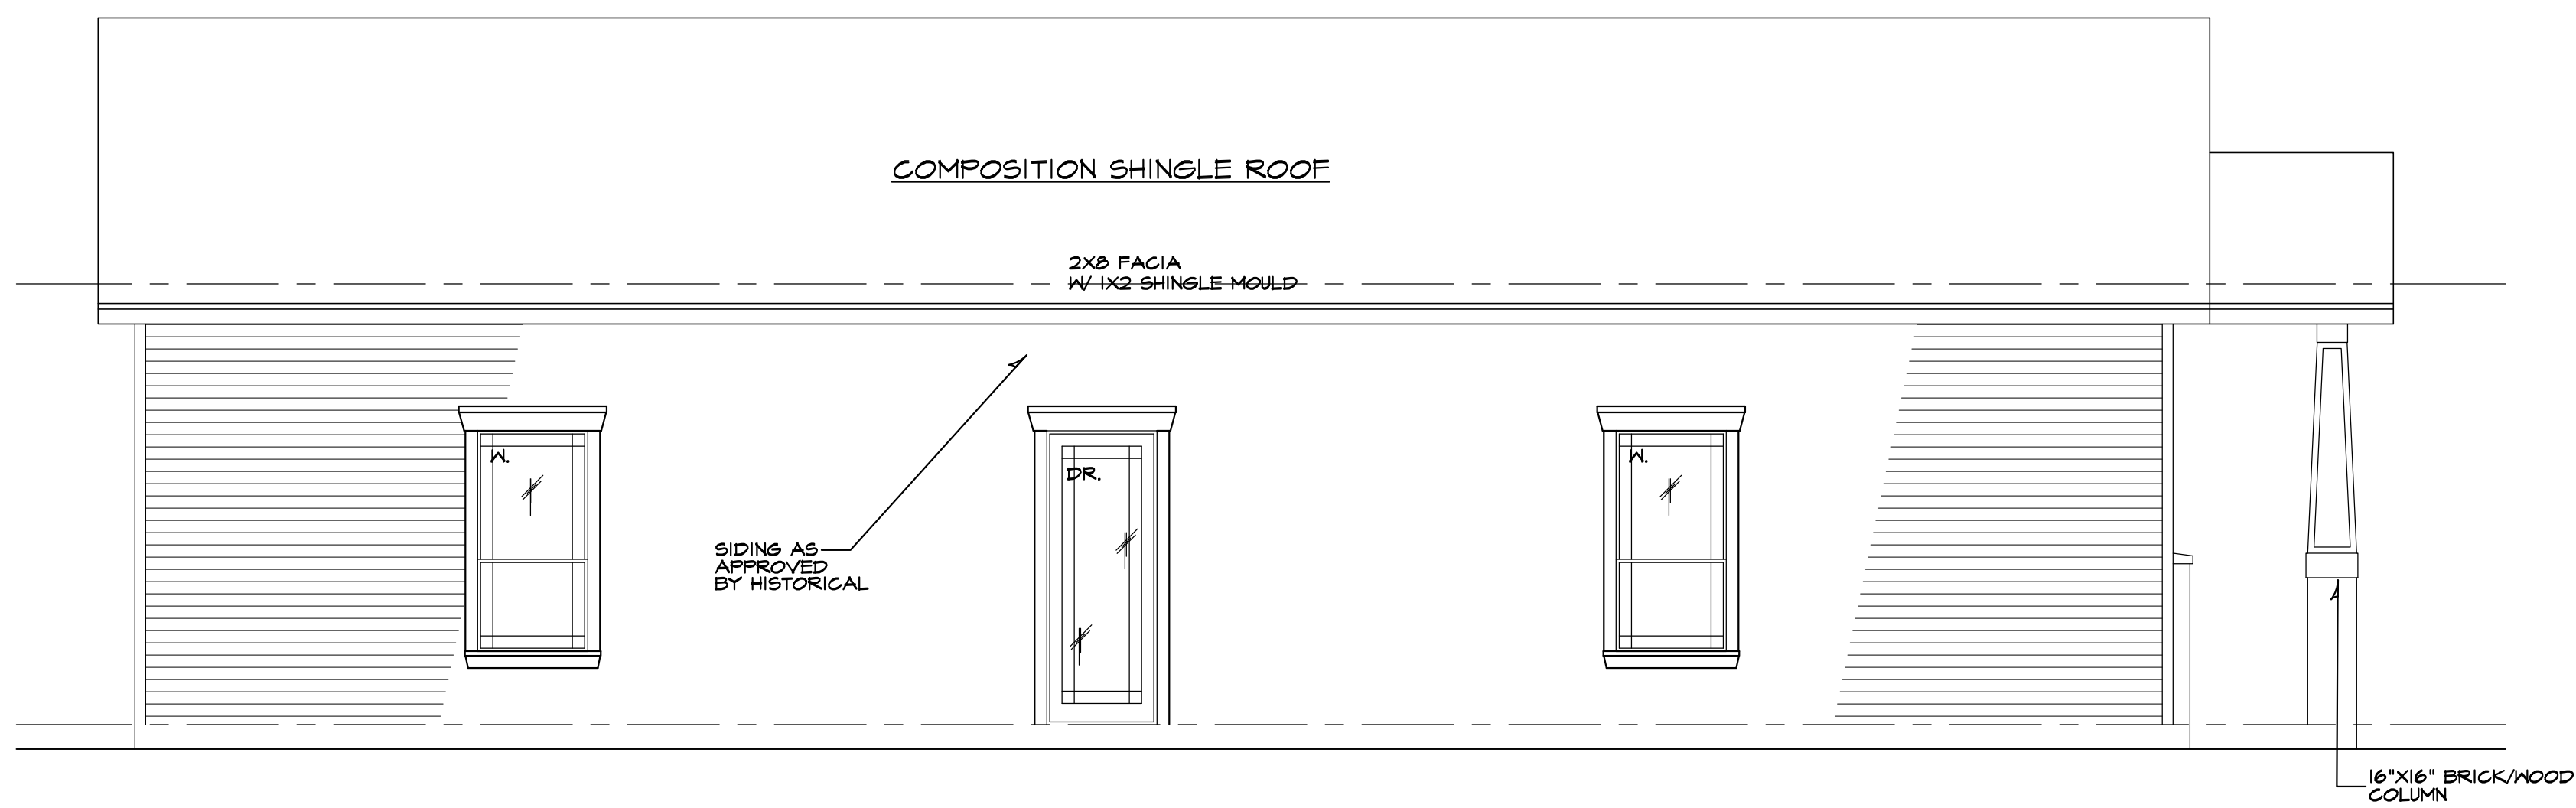

LEFT SIDE ELEVATION
SCALE: 1/4" = 1'-0"

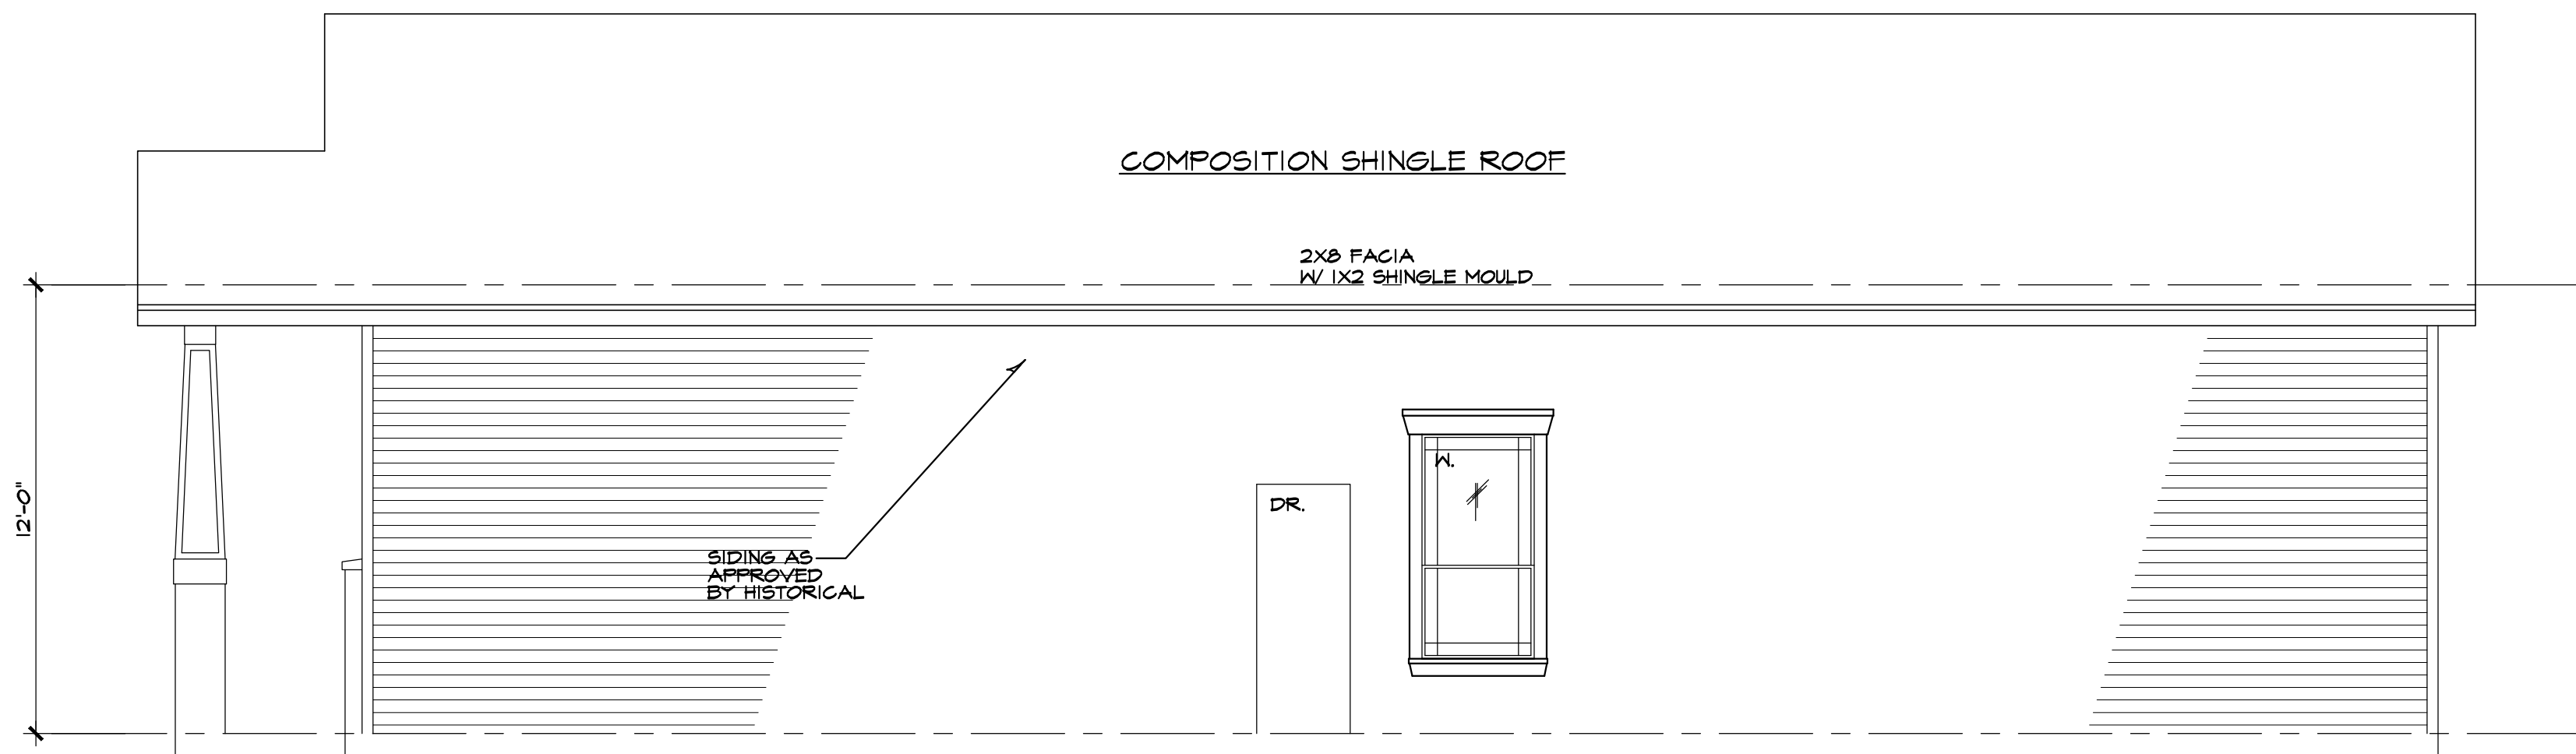


RIGHT SIDE ELEVATION
SCALE: 1/4" = 1'-0"

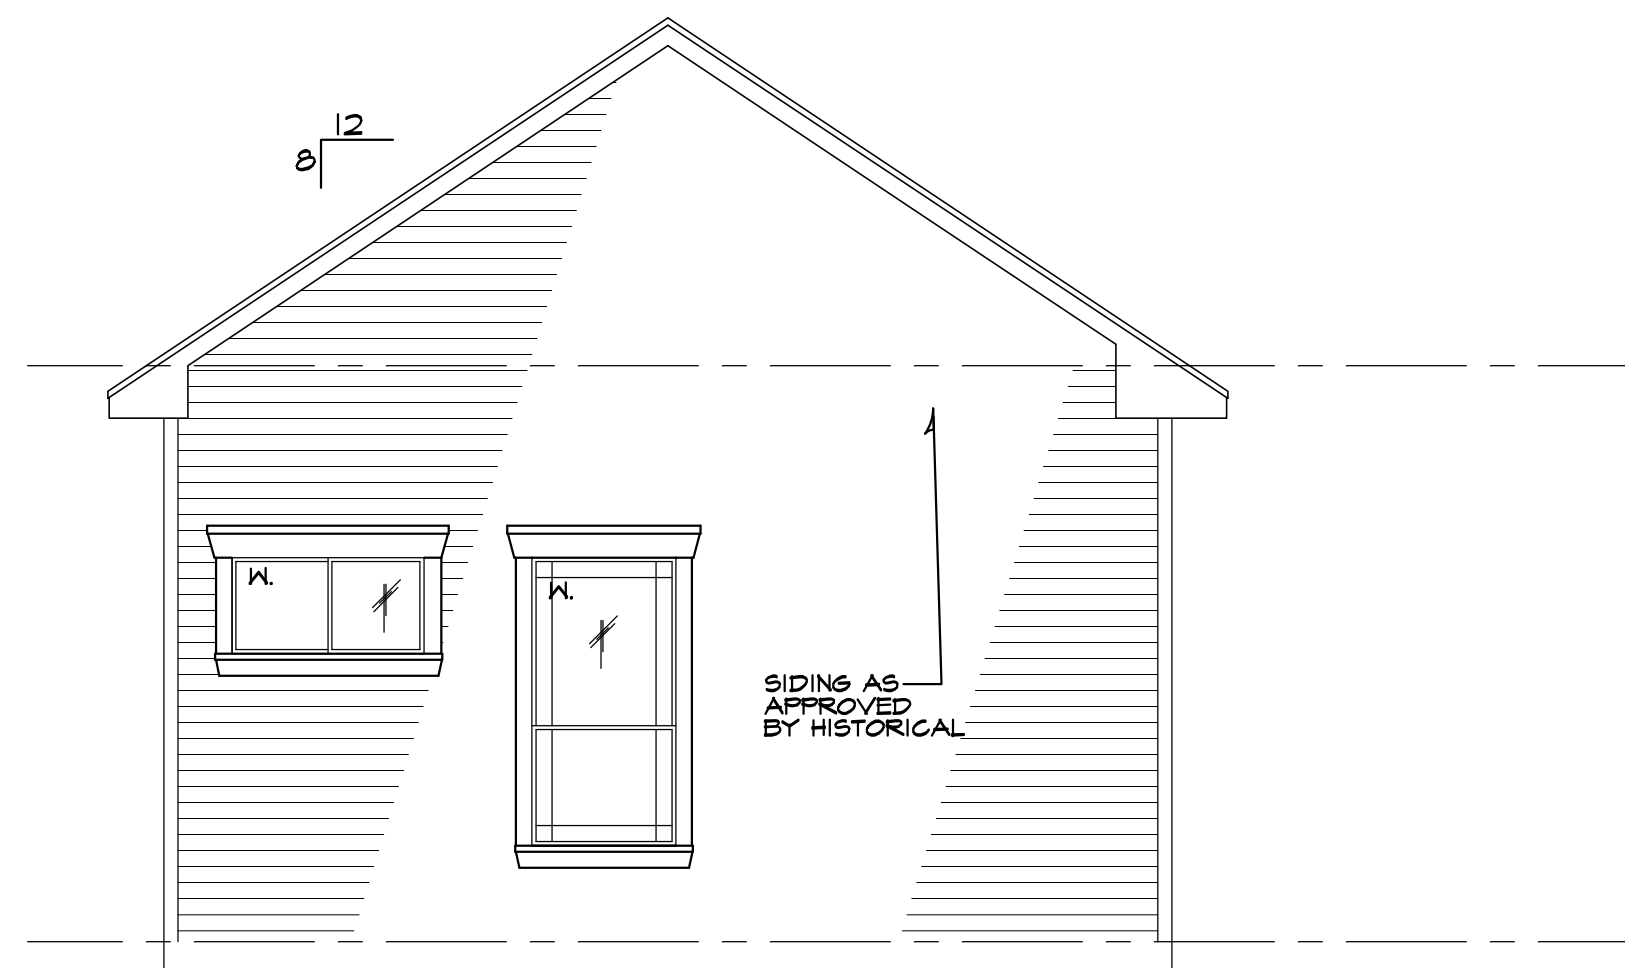

REAR ELEVATION
SCALE: 1/4" = 1'-0"

SPECIAL NOTE:
UNDER NO CIRCUMSTANCES SHALL A
SCALE OR DIMENSION OR INFORMATION
BE USED FOR CONSTRUCTION OR
RECORDS IN DESIGN. THE DESIGNER,
MARIO HERRERA, SHOULD BE CONTACTED
FOR VERIFICATION & CLOUTIER-H&B
DESIGN.
MAKING: ALL MH DESIGN HOUSE PLANS
ARE COPYRIGHTED AND MAY NOT BE REPRODUCED
OR USED IN WHOLE OR PART.

A RESIDENCE FOR
PHILIP NAVARRO
1510 E. HOUSTON., SAN ANTONIO, TX.

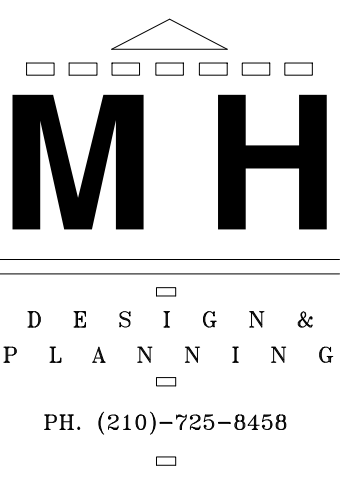

REVISIONS	

PROJECT #
DATE: 04/22/24
DRAWN: M.H.
CHECKED BY: M.H.

SHEET #
A3
6 SHTS.