



SITE PLAN
SCALE: 3/16"=1'-0"

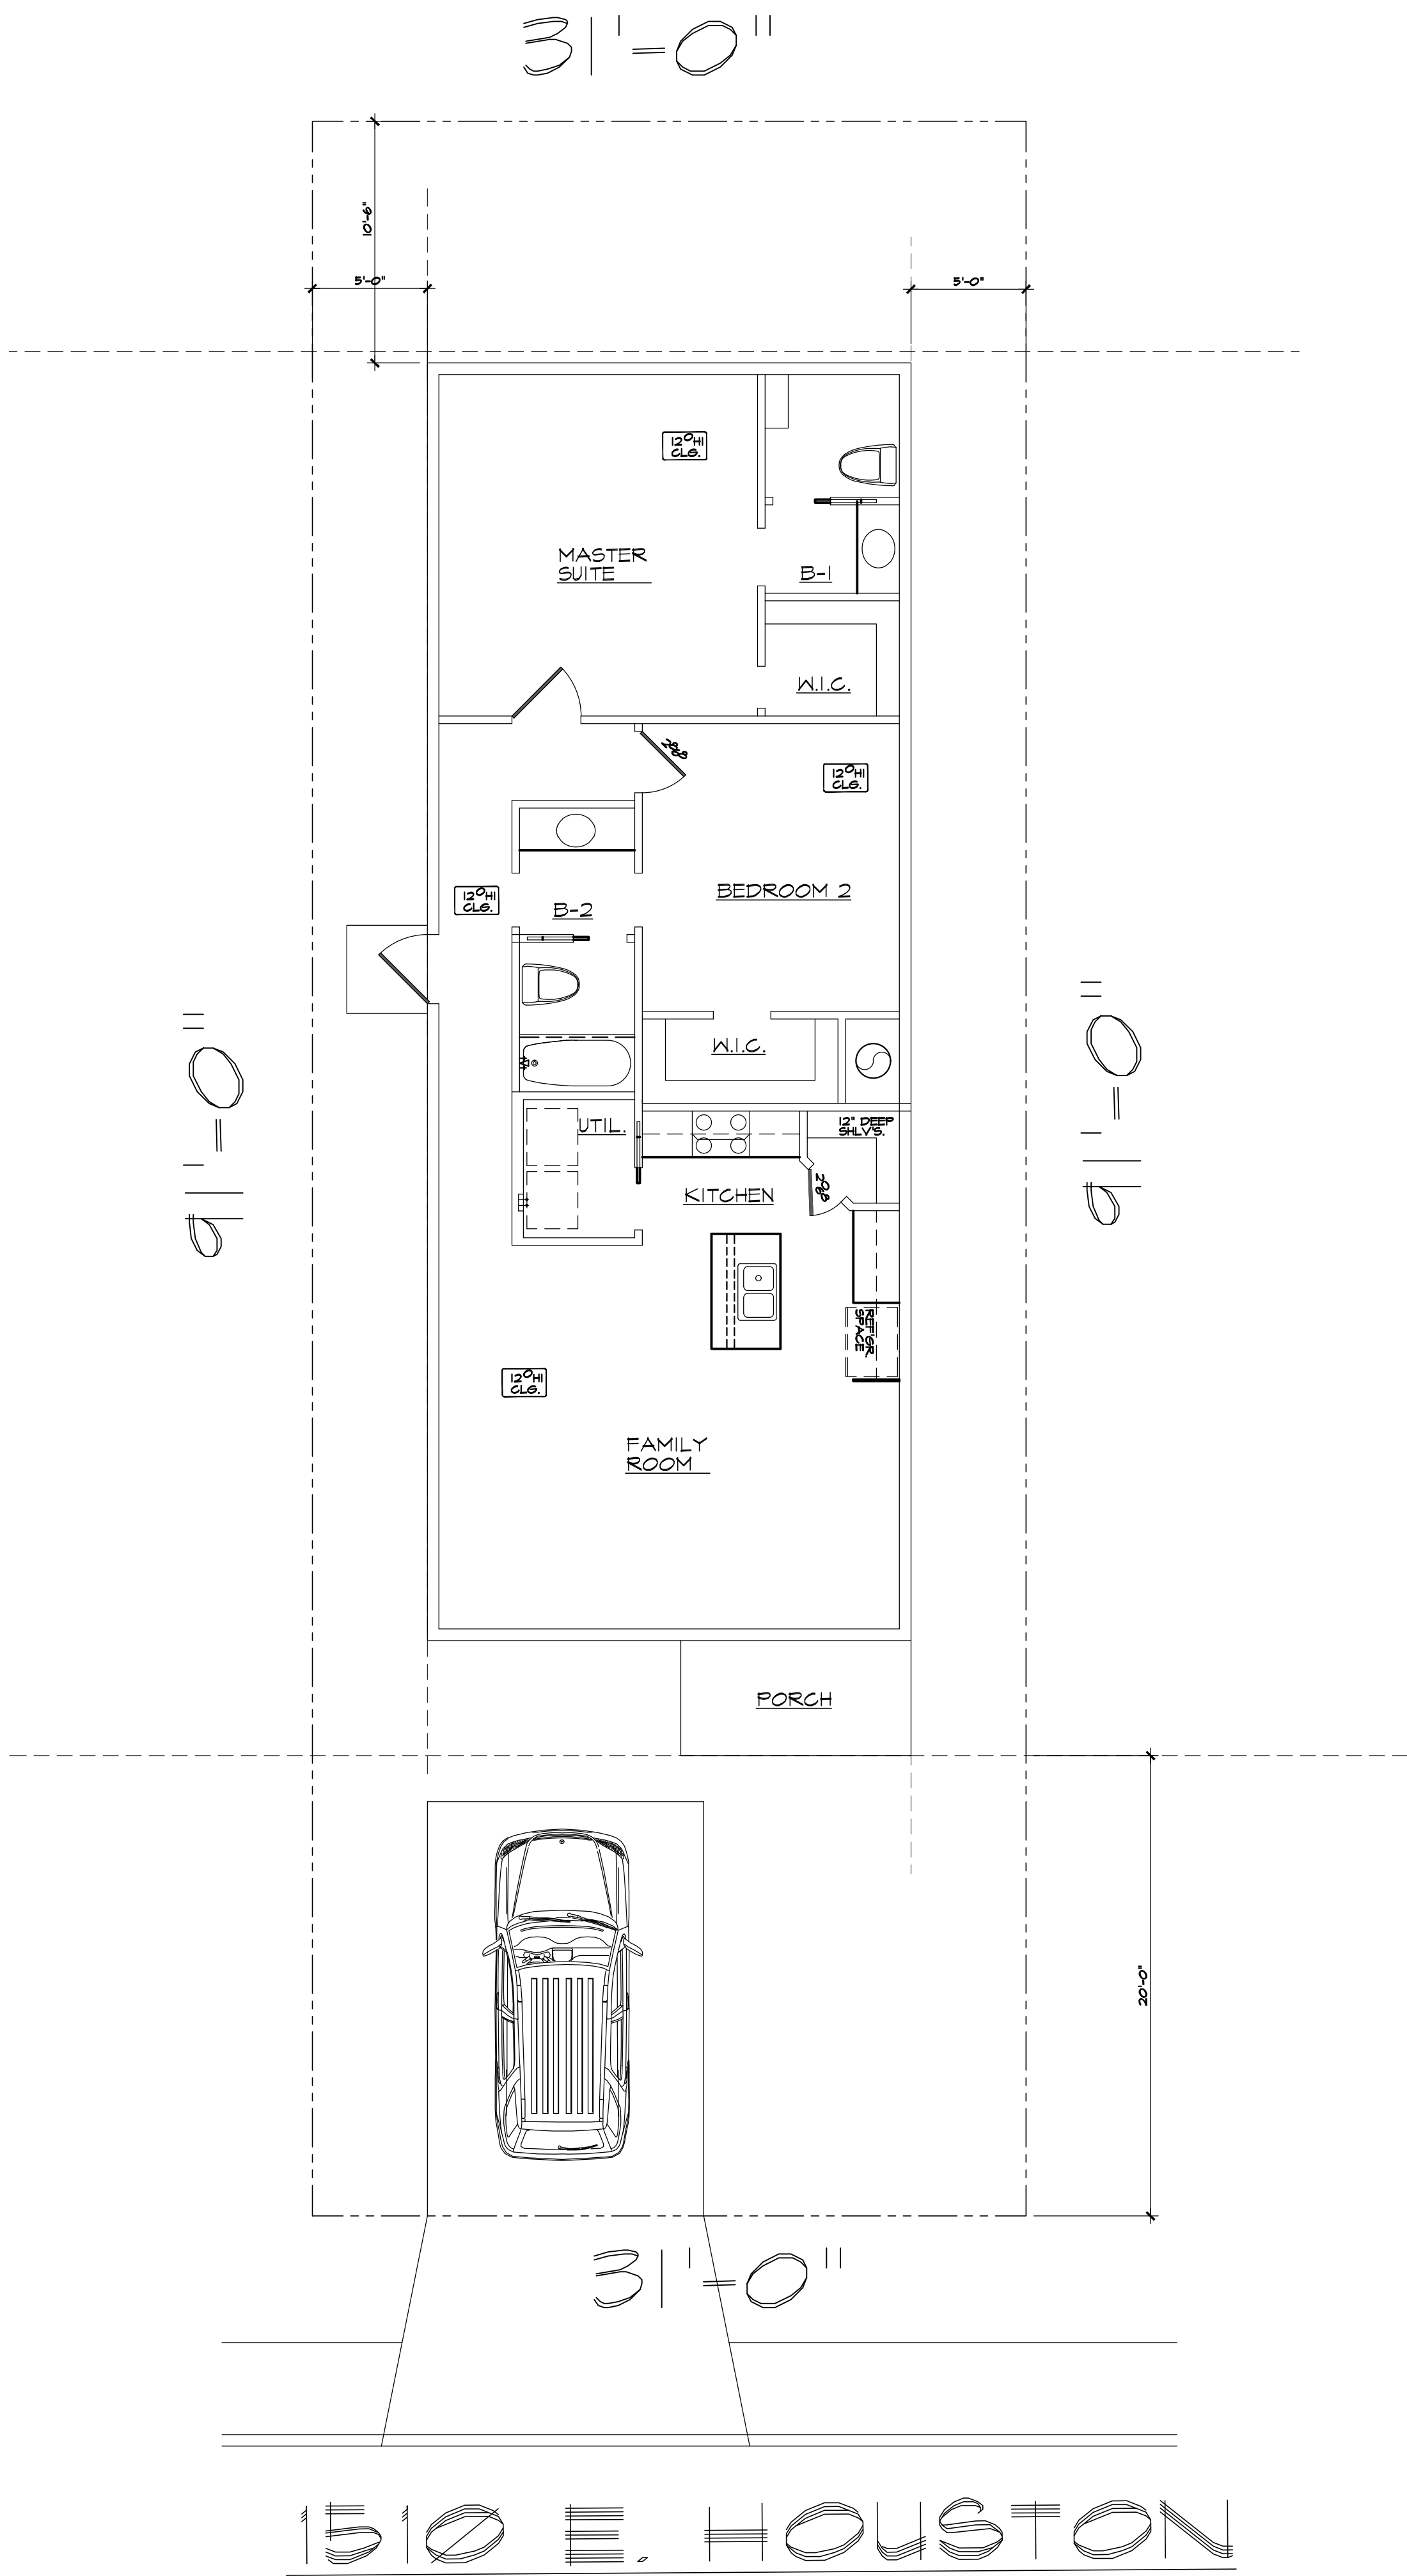

SPECIAL NOTE:
UNDER NO CIRCUMSTANCES SHALL A
SCALE, DIMENSION OR DIMENSIONED
LINE BE USED TO CONSTRUCT A
RECORD OR DESIGN. THE DESIGNER,
MARIO HERRERA, SHOULD BE CONTACTED
FOR VERIFICATION & C07125-0450

NOTE:
MAKING: ALL MH DESIGN HOUSE PLANS
ARE COPYRIGHTED AND MAY NOT BE REED
BY OTHERS IN WHOLE OR PART.

A RESIDENCE FOR
PHILIP NAVARRO
1510 E. HOUSTON., SAN ANTONIO, TX.

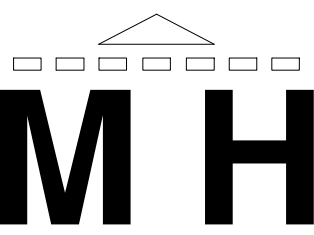
DESIGN &
PLANNING
PH. (210)-725-8458

REVISIONS	

PROJECT #
DATE: 04/22/24
DRAWN: M.H.
CHECKED BY: M.H.

SHEET #
A1
6 SHTS.