


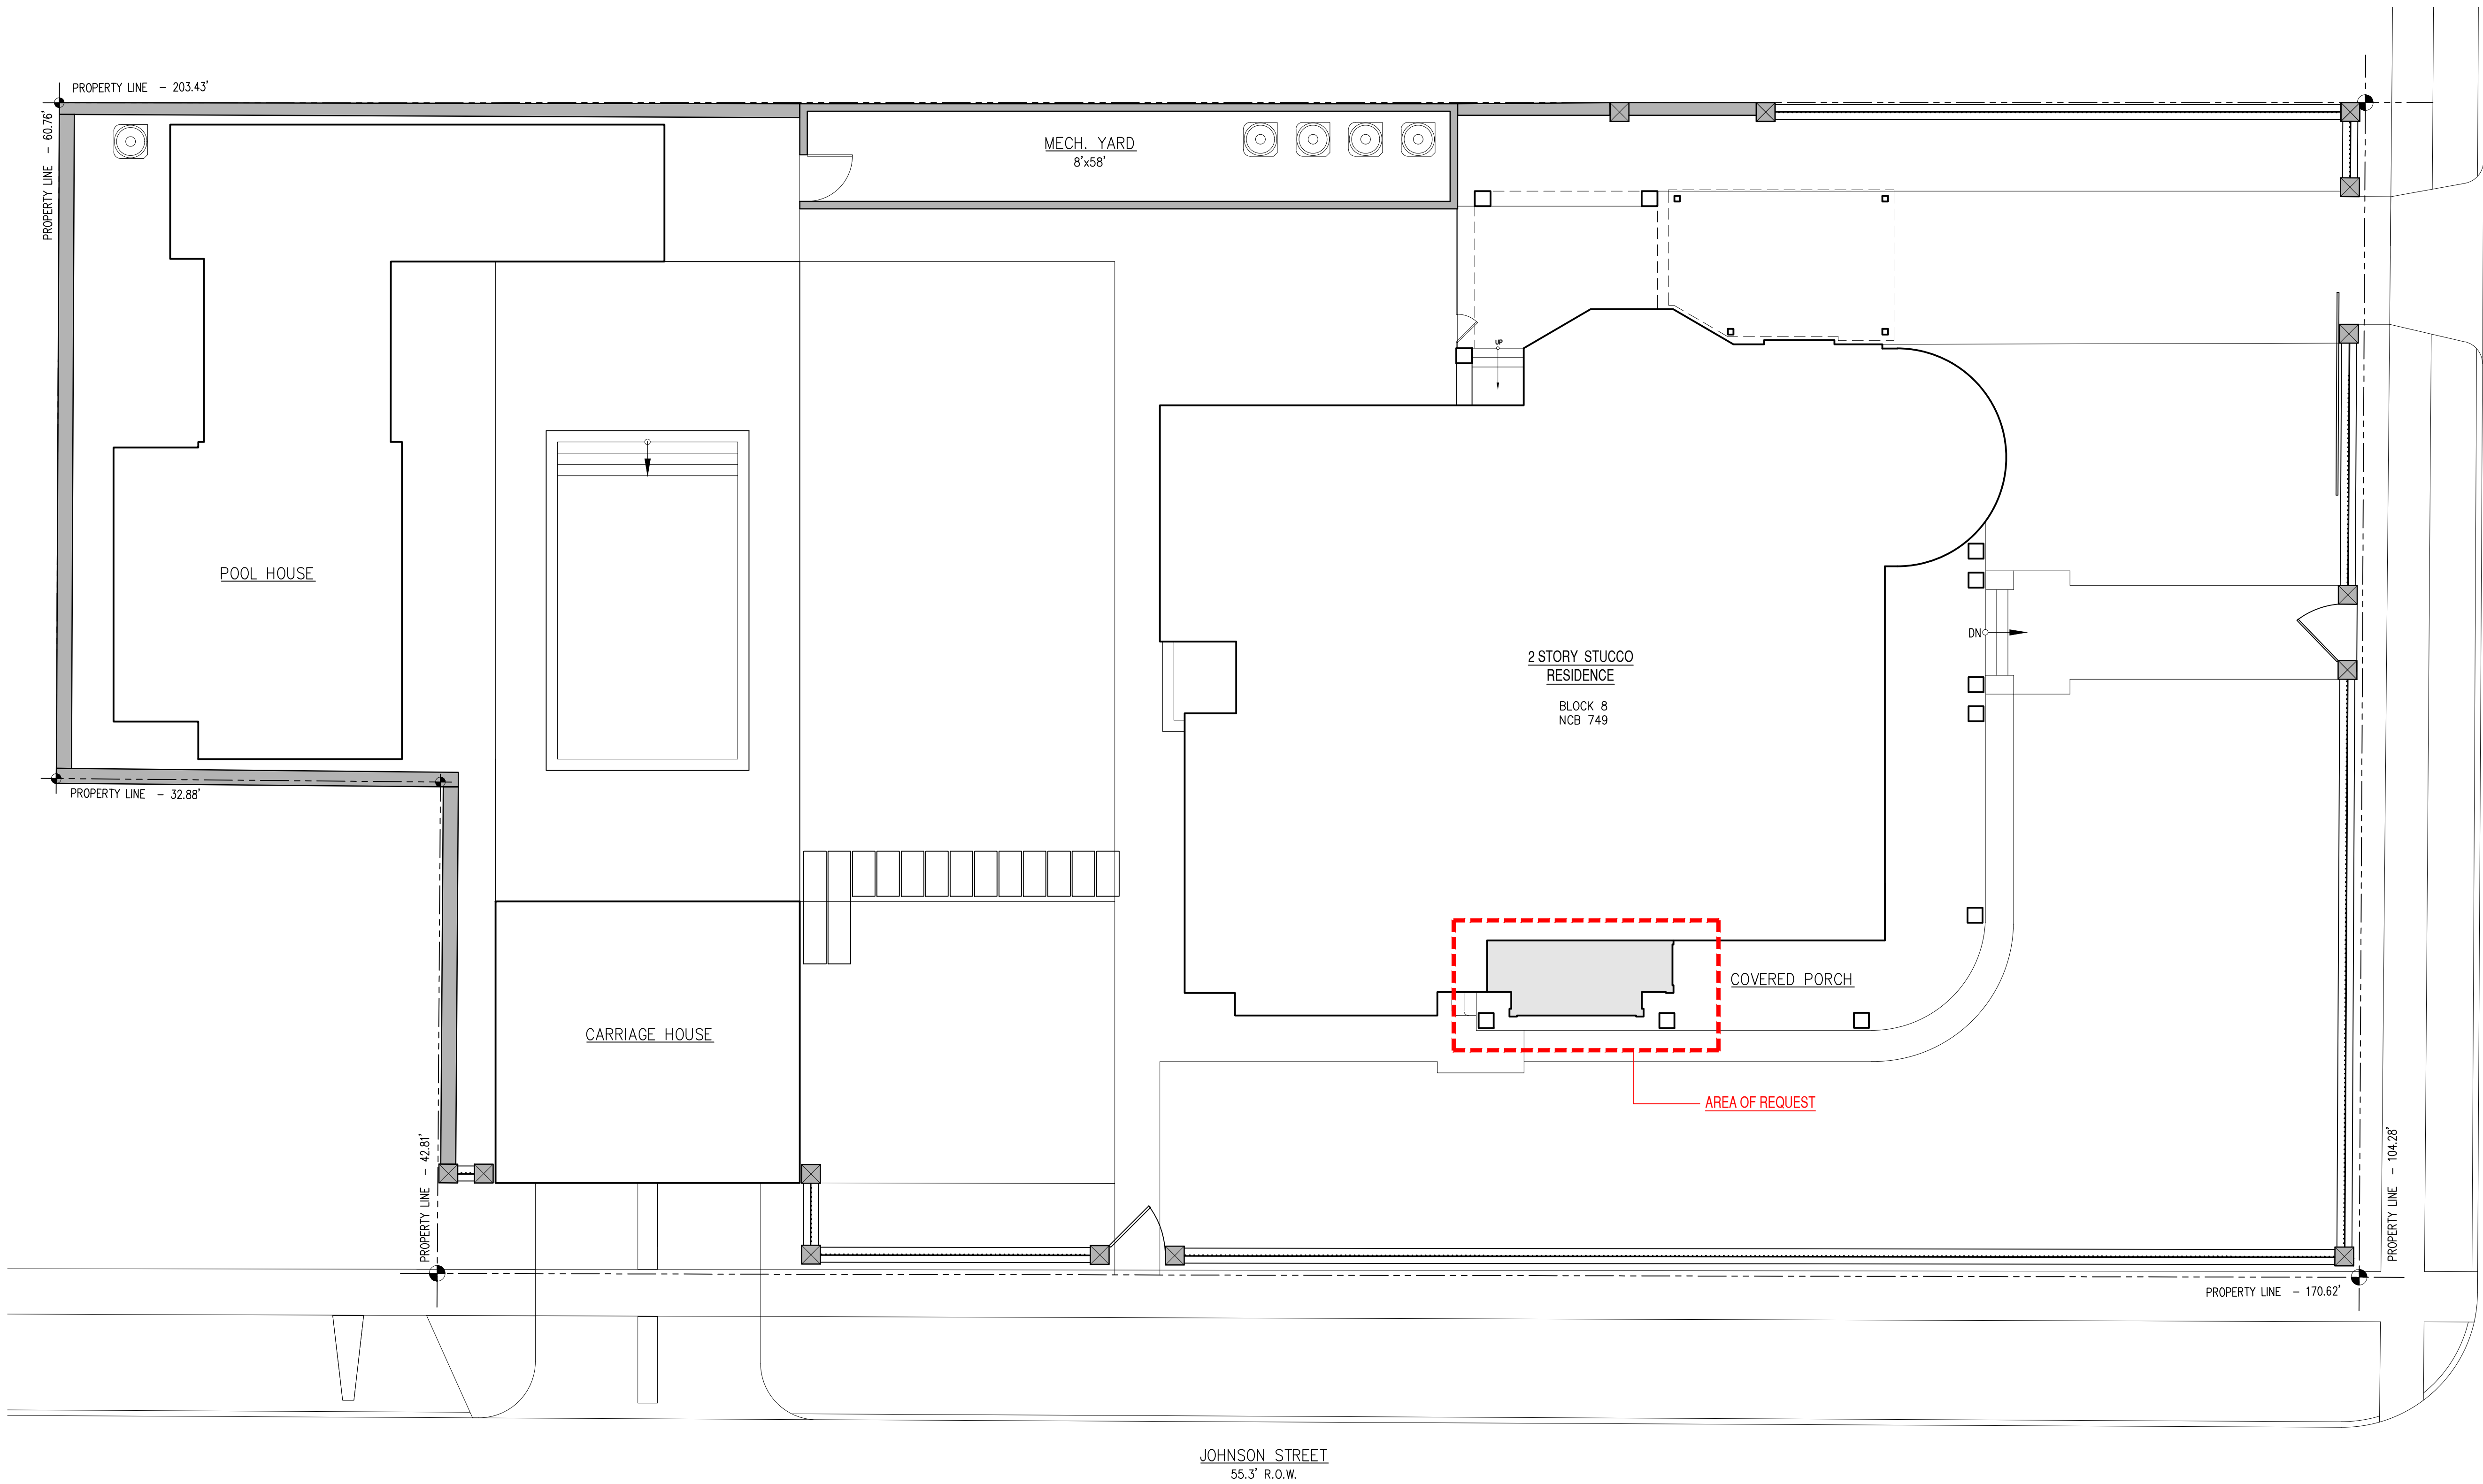

1 SITE PLAN:
SCALE: 1/8" = 1'-0"

DATE	ISSUED FOR


DESIGN COOP

Tel: 210.885.5509
Fax: 210.885.5509
Email: info@designcoop.com
PO BOX 99046
San Antonio, TX 78209



504 KING WILLIAM
SAN ANTONIO, TEXAS

DRAWN: KK
CHECKED: DC
APPROVED:
DATE: SEPTEMBER 24, 2025
SHEET NO.
SITE PLAN

A0.1

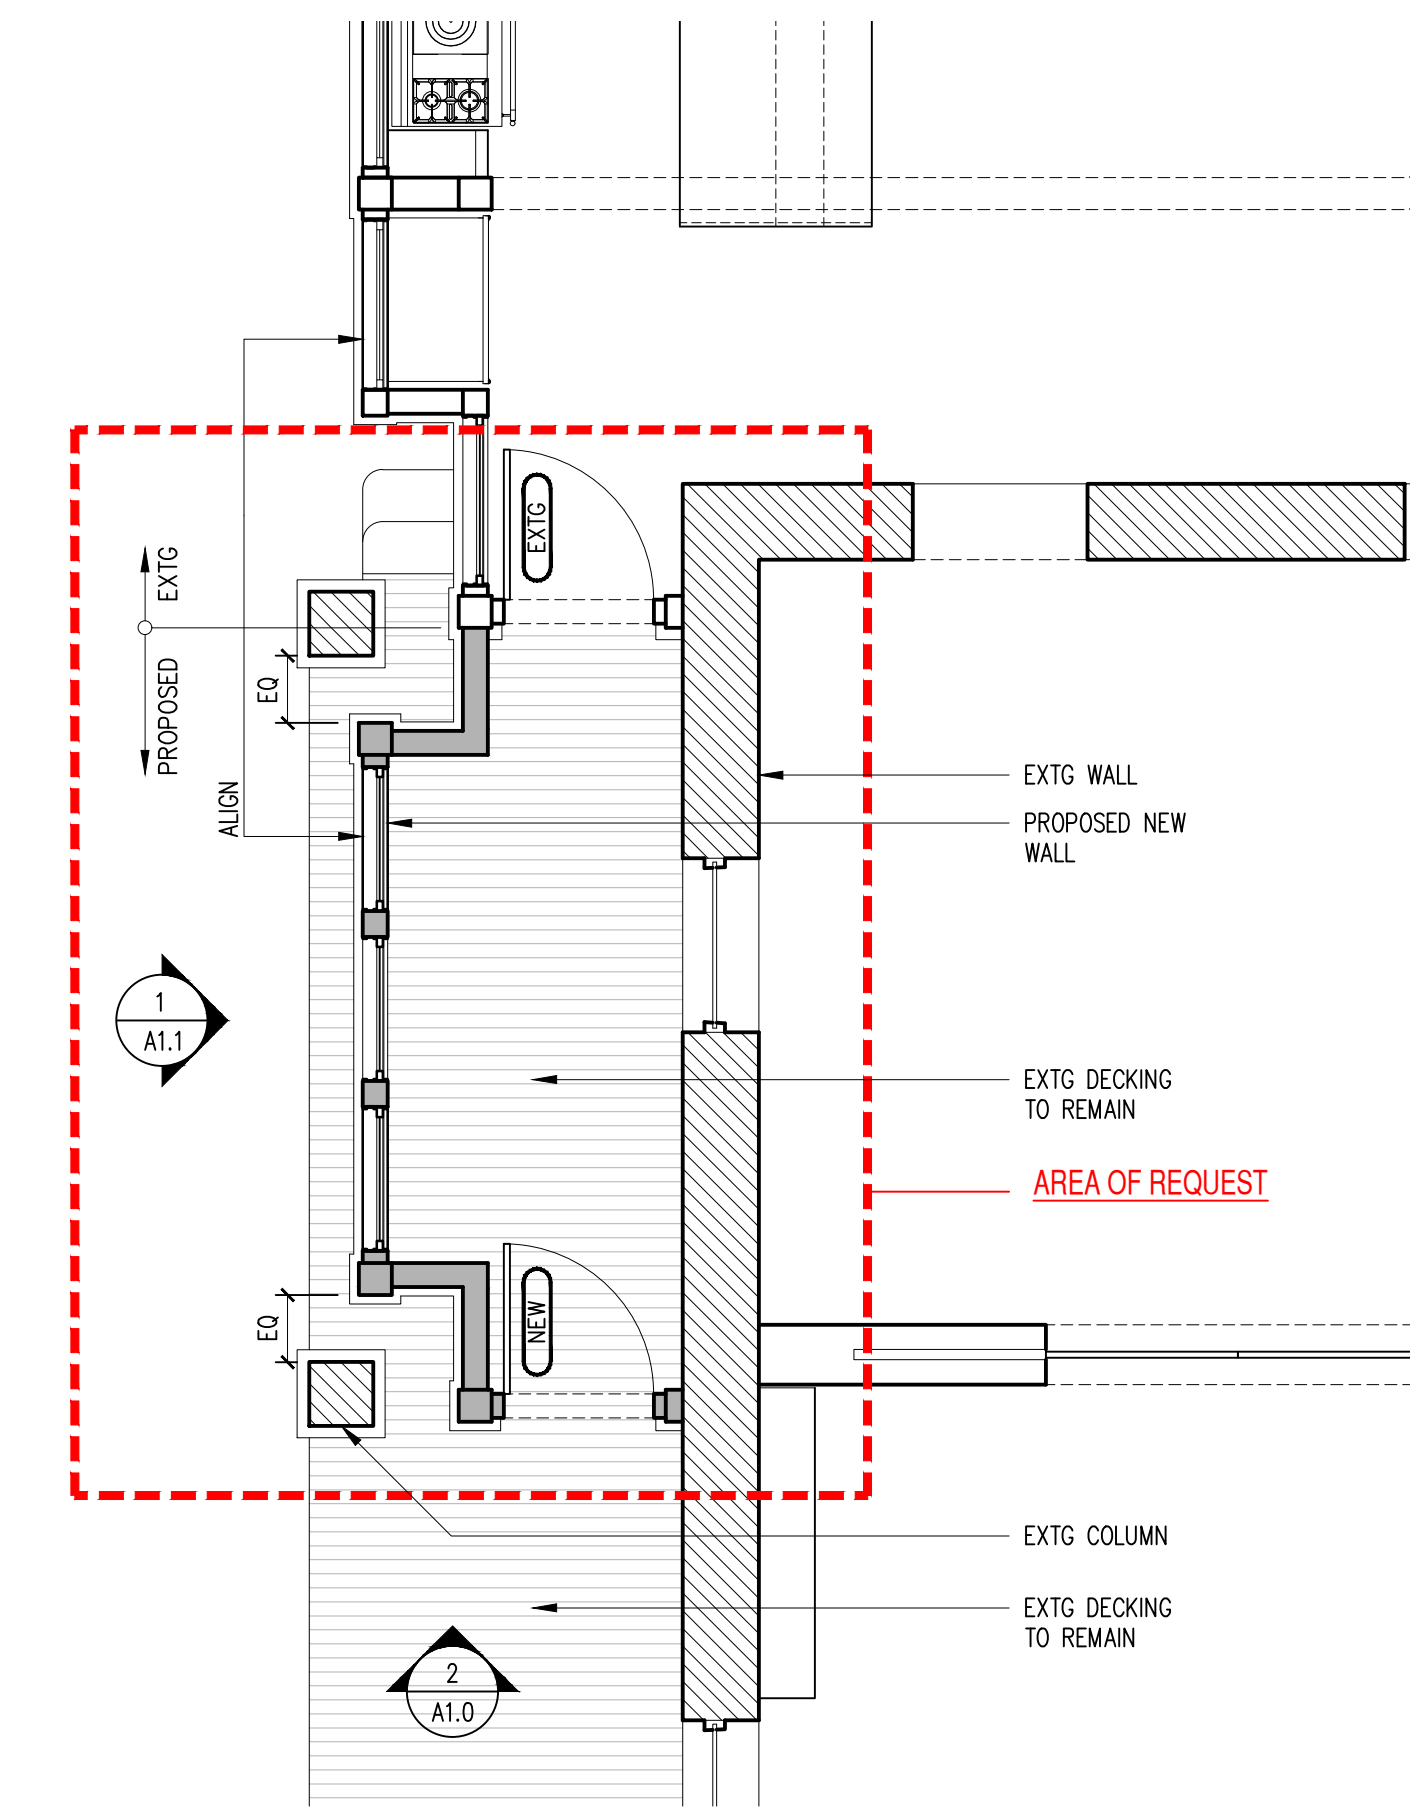


1 FLOOR PLAN: PROPOSED ADDITION
SCALE: 1/4" = 1'-0"

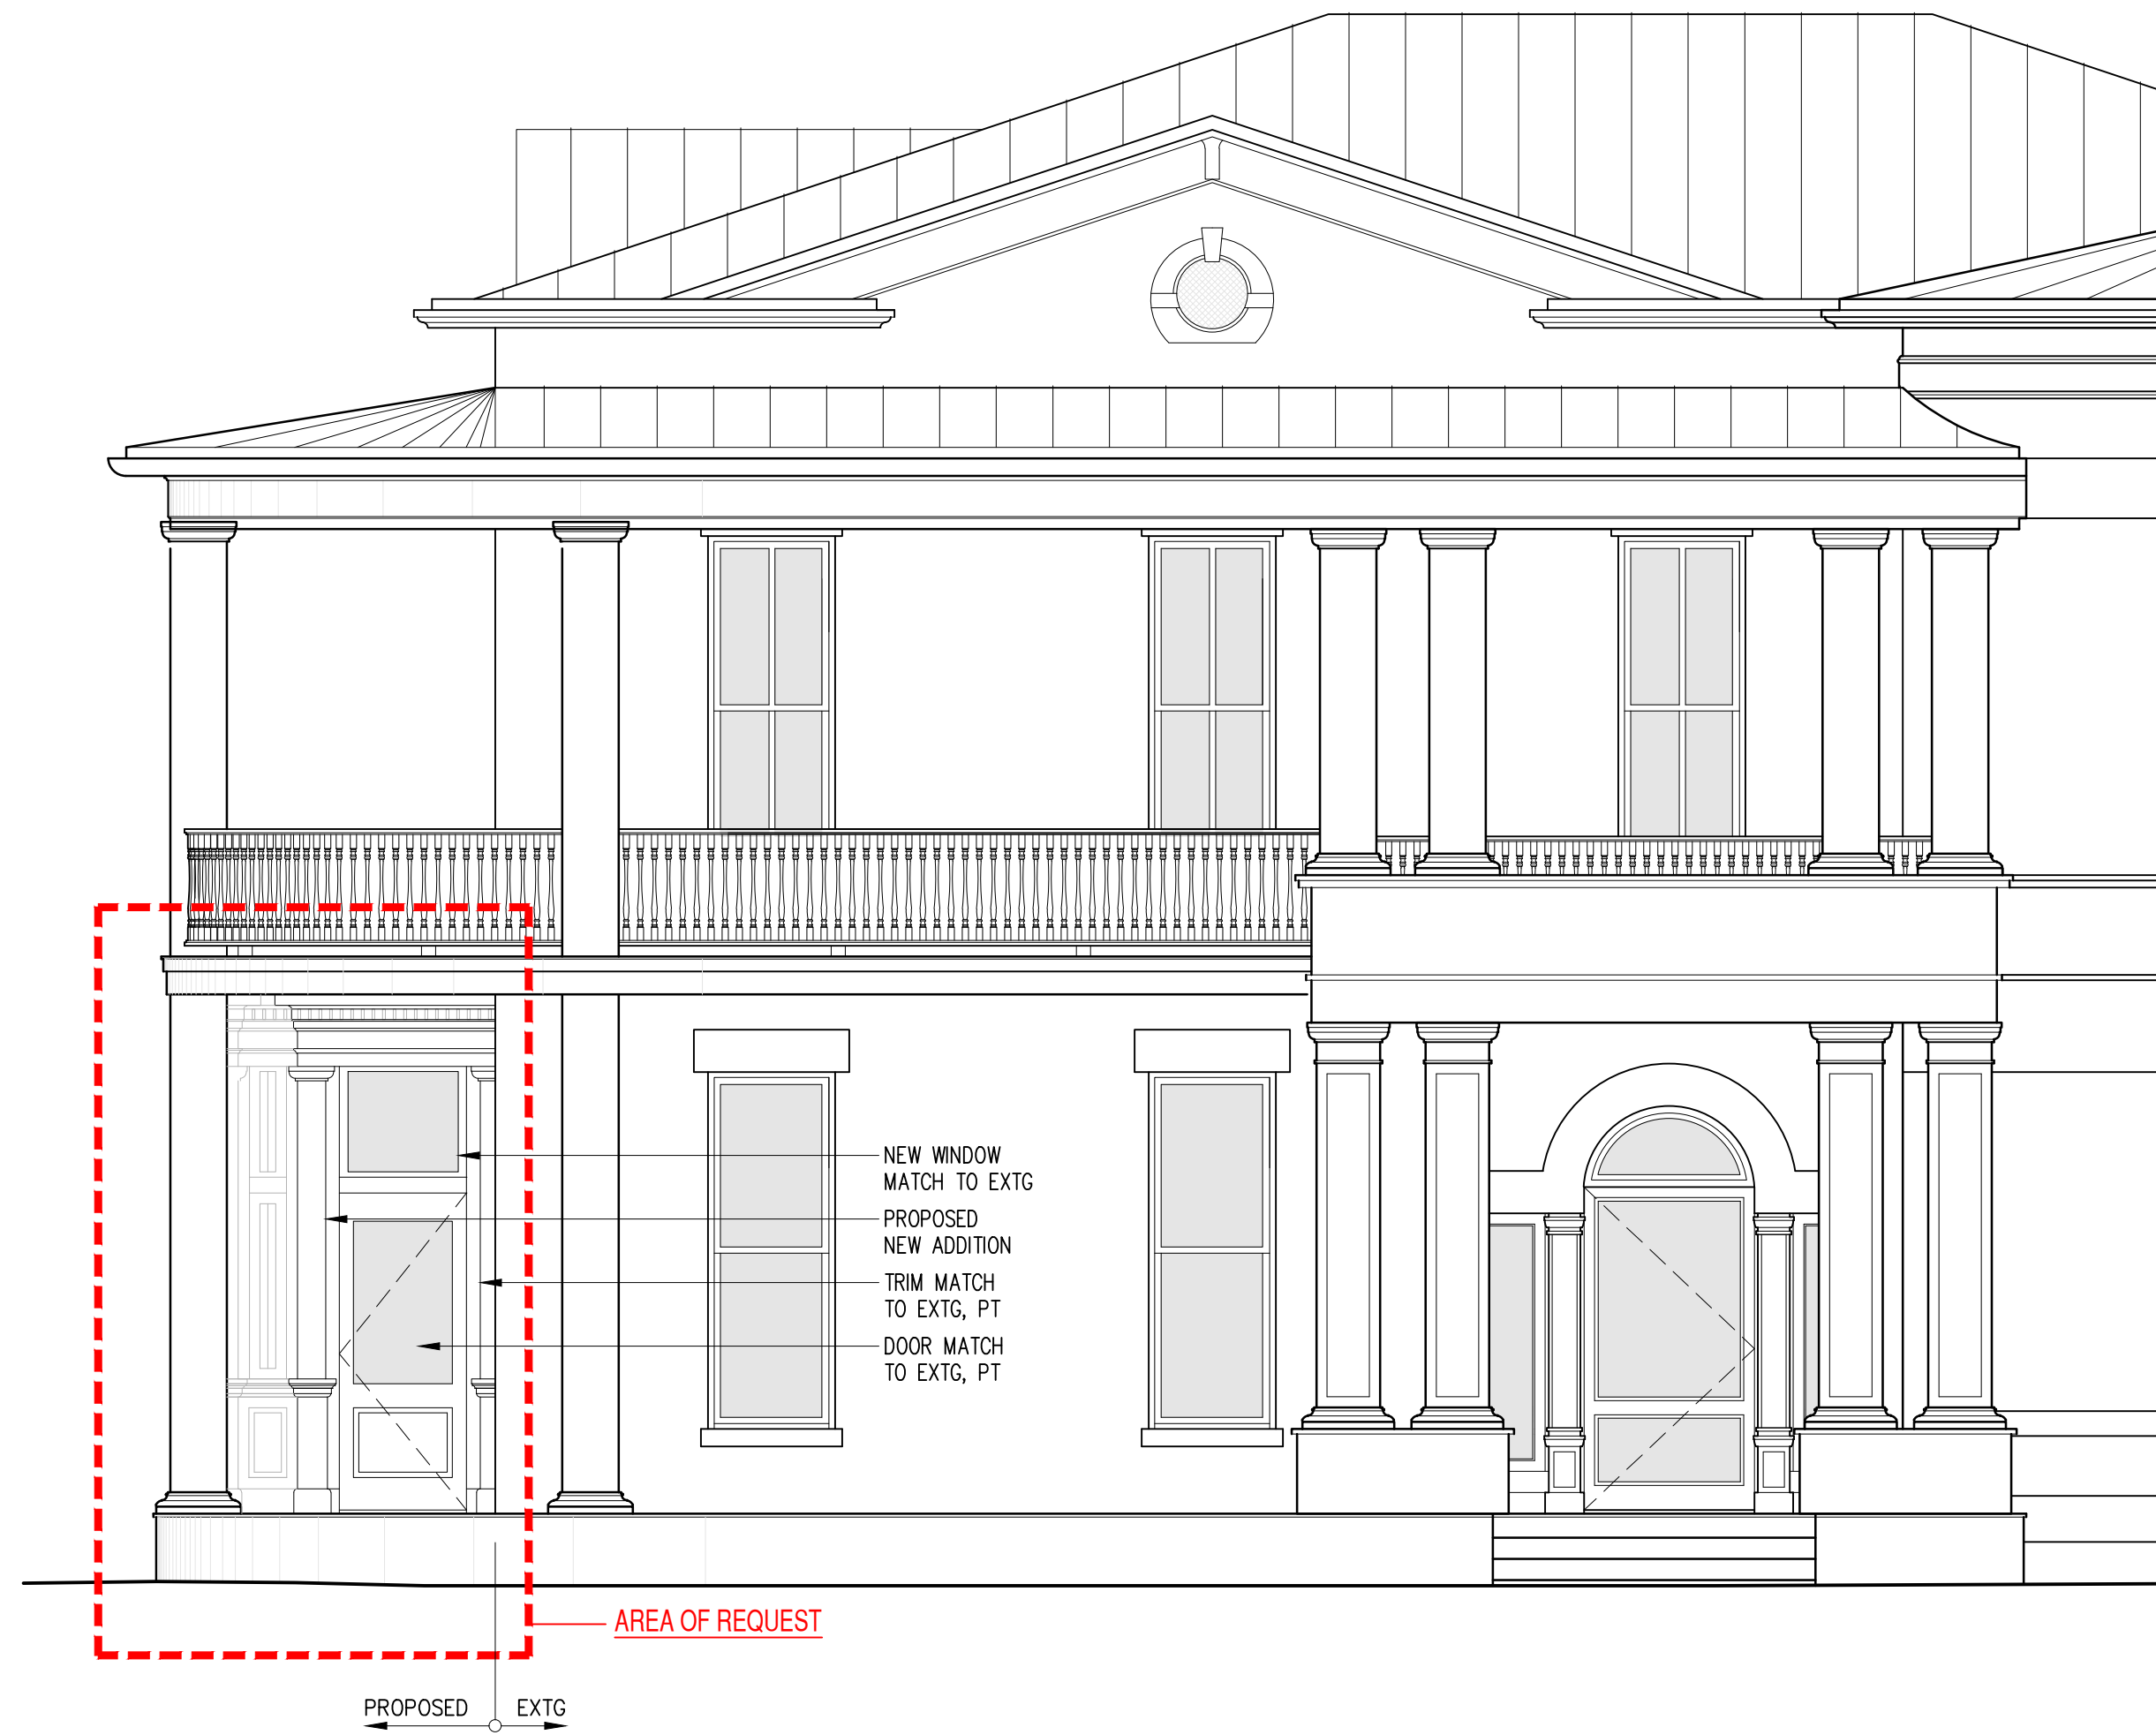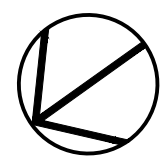

2 EXTERIOR ELEVATION: FRONT ELEVATION
SCALE: 1/4" = 1'-0"

DATE	ISSUED FOR
DESIGN COOP	
Tel: 210.883.5509 Fax: 210.883.5509 Email: info@designcoop.com PO BOX 99046 San Antonio, TX 78209	
504 KING WILLIAM SAN ANTONIO, TEXAS	
DRAWN: KK	
CHECKED: DC	
APPROVED:	
DATE: SEPTEMBER 24, 2025	
SHEET NO. FLOOR PLAN	
A1.0	

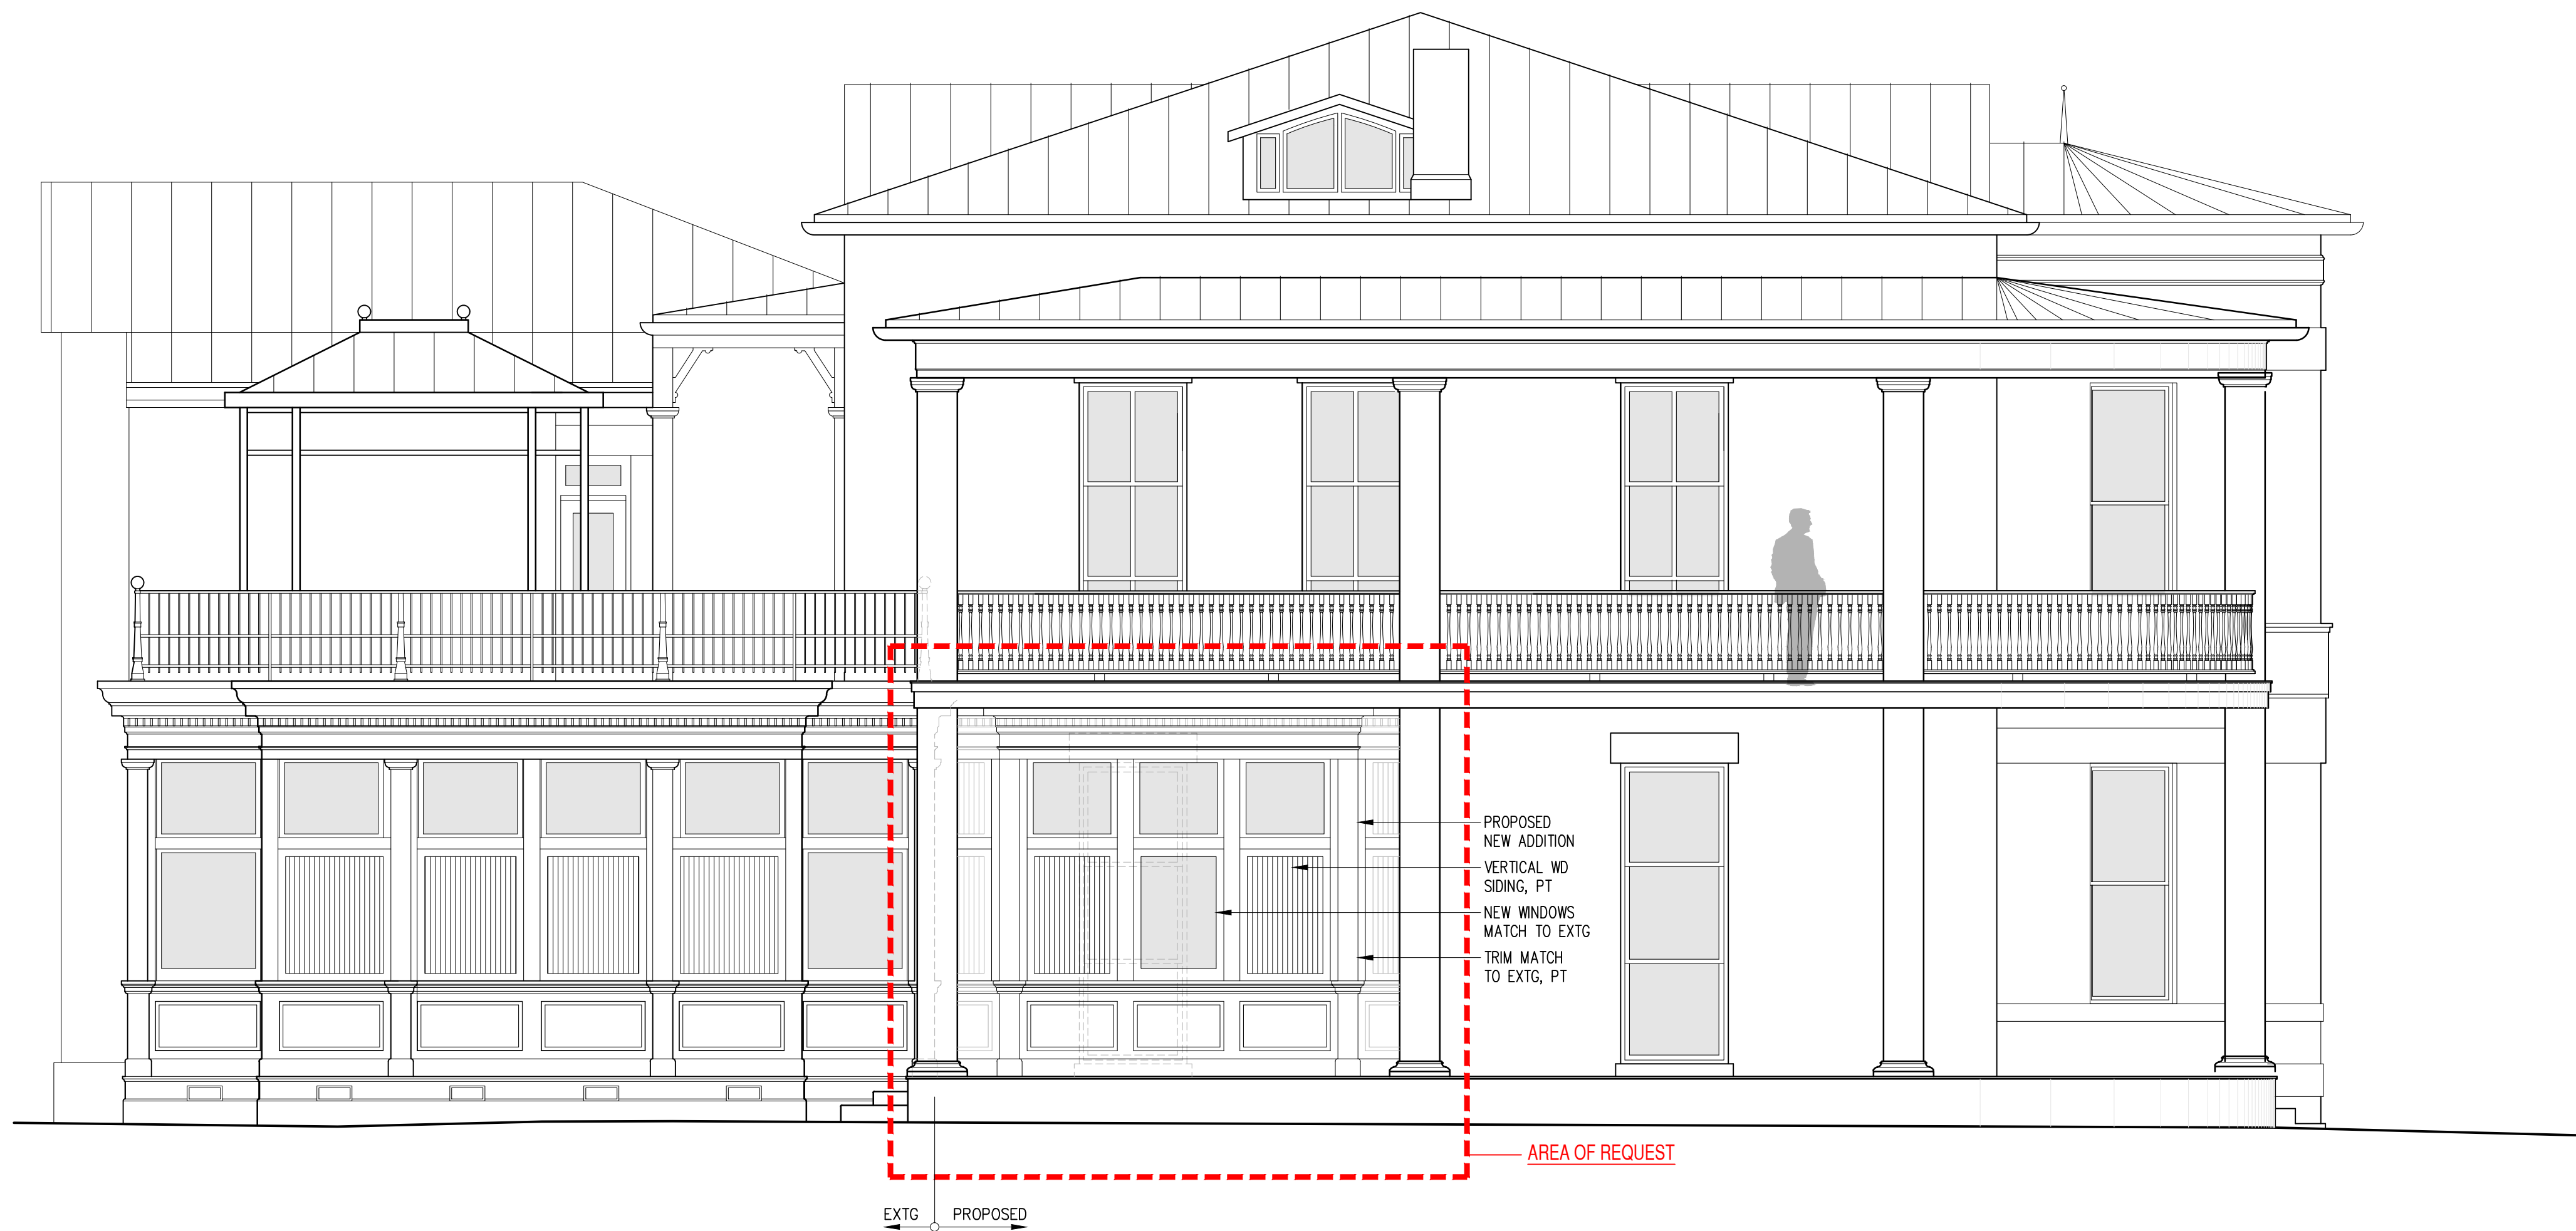

1 EXTERIOR ELEVATION: SIDE ELEVATION
SCALE: 1/4" = 1'-0"

DATE	ISSUED FOR

DESIGN COOP

Tel: 210.883.5509
Fax: 210.883.5509
Email: info@designcoop.com
PO BOX 99046
San Antonio, TX 78209

504 KING WILLIAM
SAN ANTONIO, TEXAS

DRAWN: kk
CHECKED: dc
APPROVED:
DATE: SEPTEMBER 24, 2025
SHEET NO.
EXTERIOR ELEVATION

A1.1