



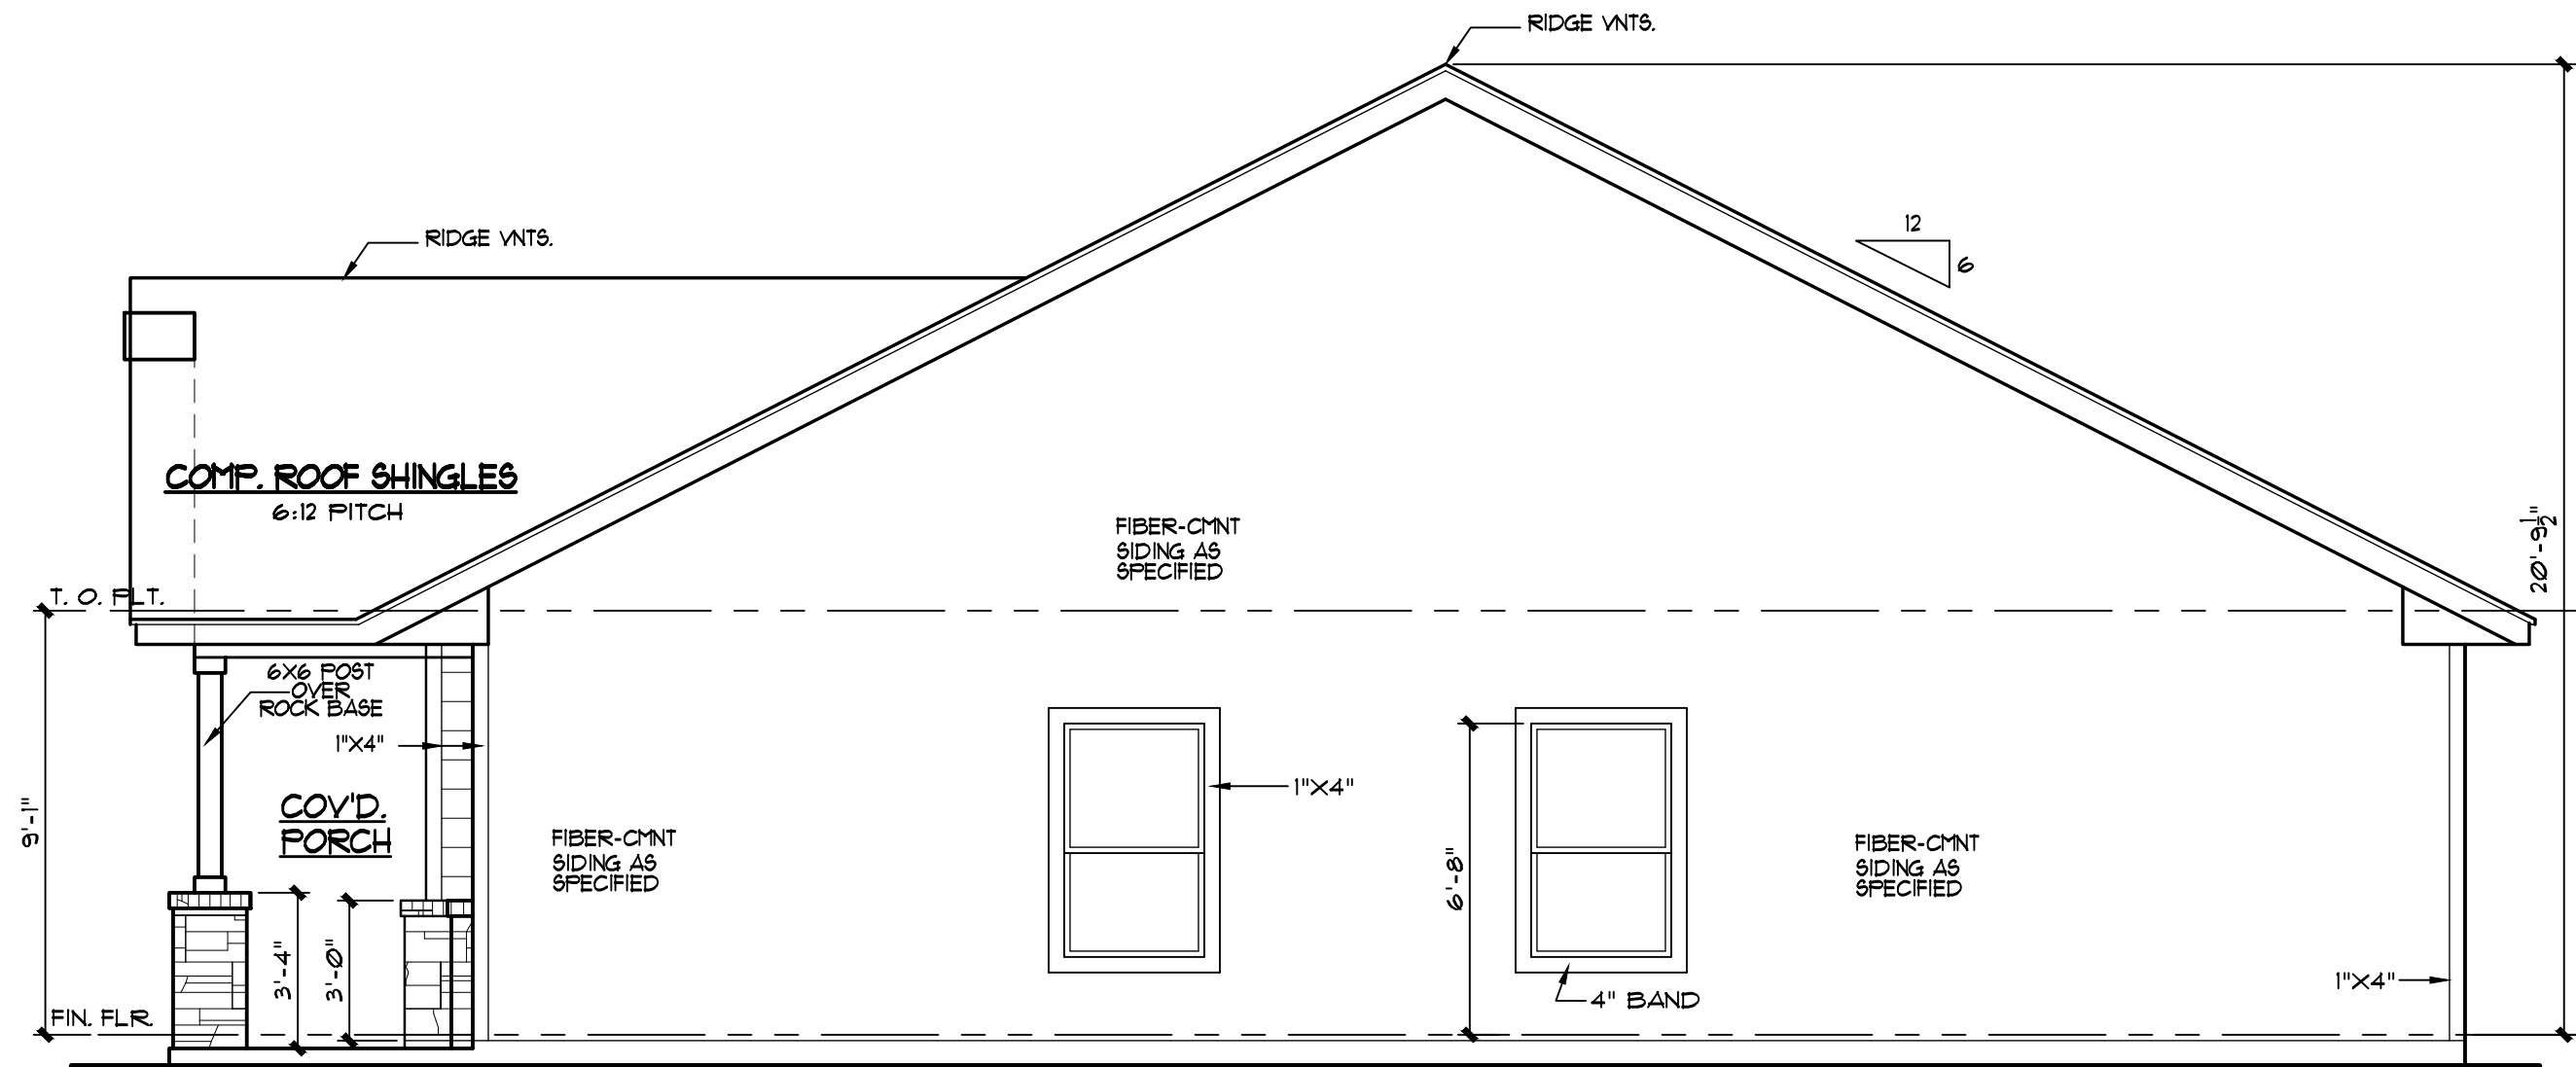


RIGHT ELEVATION
SCALE: 1/4" = 1'-0"

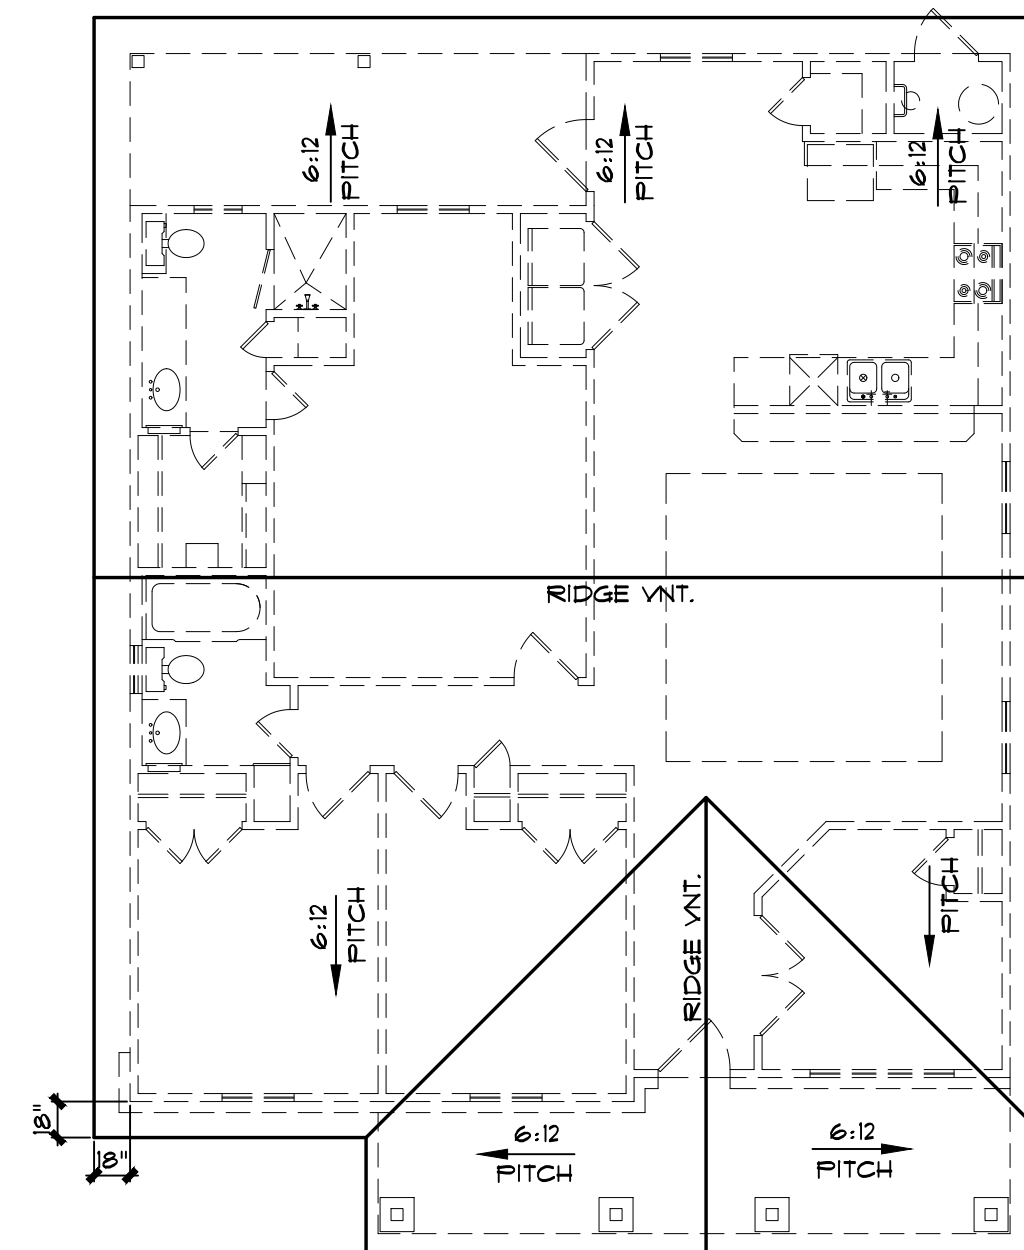


ROOF PLAN
SCALE: 1/8" = 1'-0"


- NOTE: ALL ROOF OVERHANGS TO BE 18" FROM FRAME, UNLESS NOTED OTHERWISE.
1. NAILS FOR SECURING TILES SHALL BE CORROSION RESISTANT.
 2. METAL FLASHING SHALL BE PROVIDED AT THE INTERSECTION OF ROOFS & ADJOINING WALLS AND PROJECTIONS THRU ROOF SUCH AS CHIMNEYS & STACK VENTS.

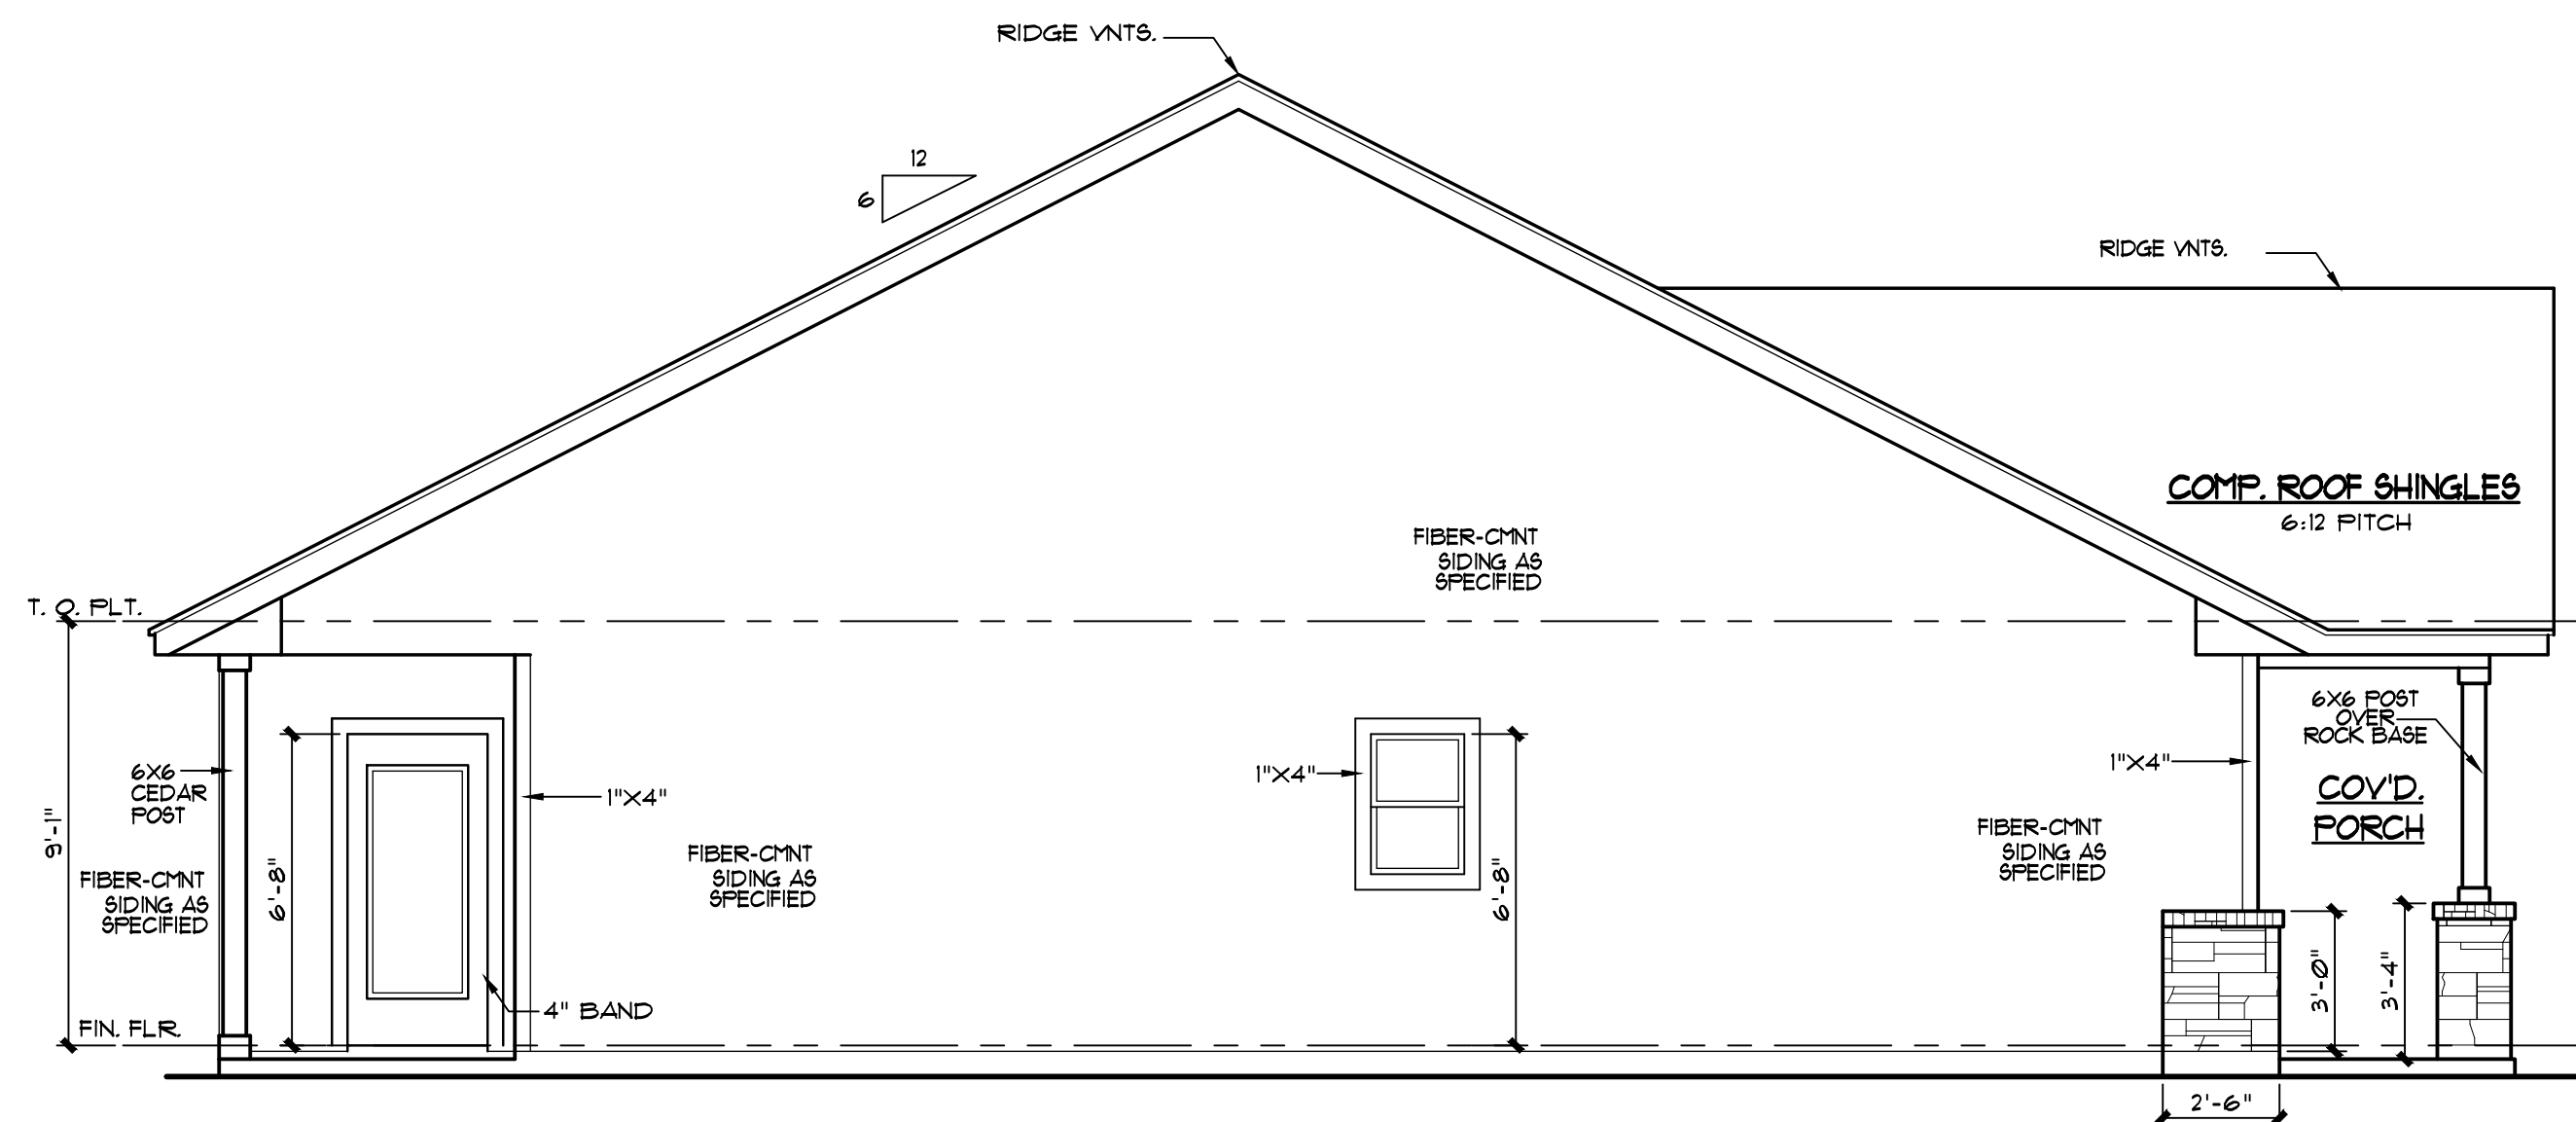

LEFT ELEVATION
SCALE: 1/4" = 1'-0"

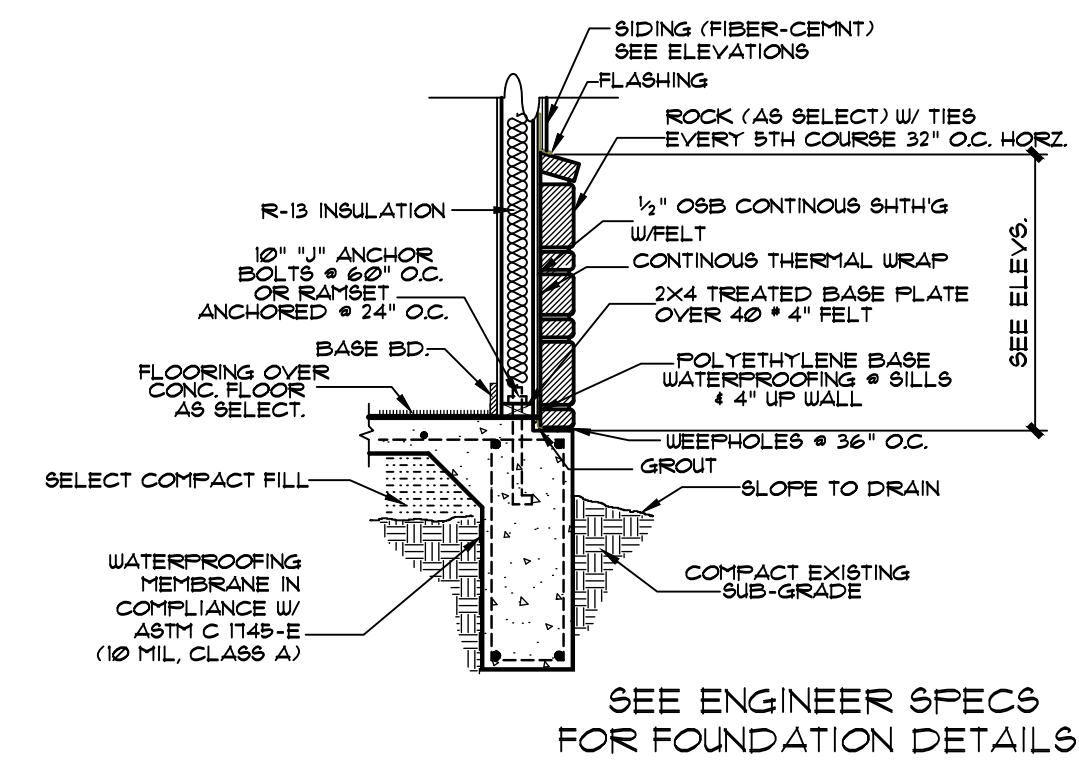

TYPICAL WAINSCOT WALL
SCALE: 1/2" = 1'-0"

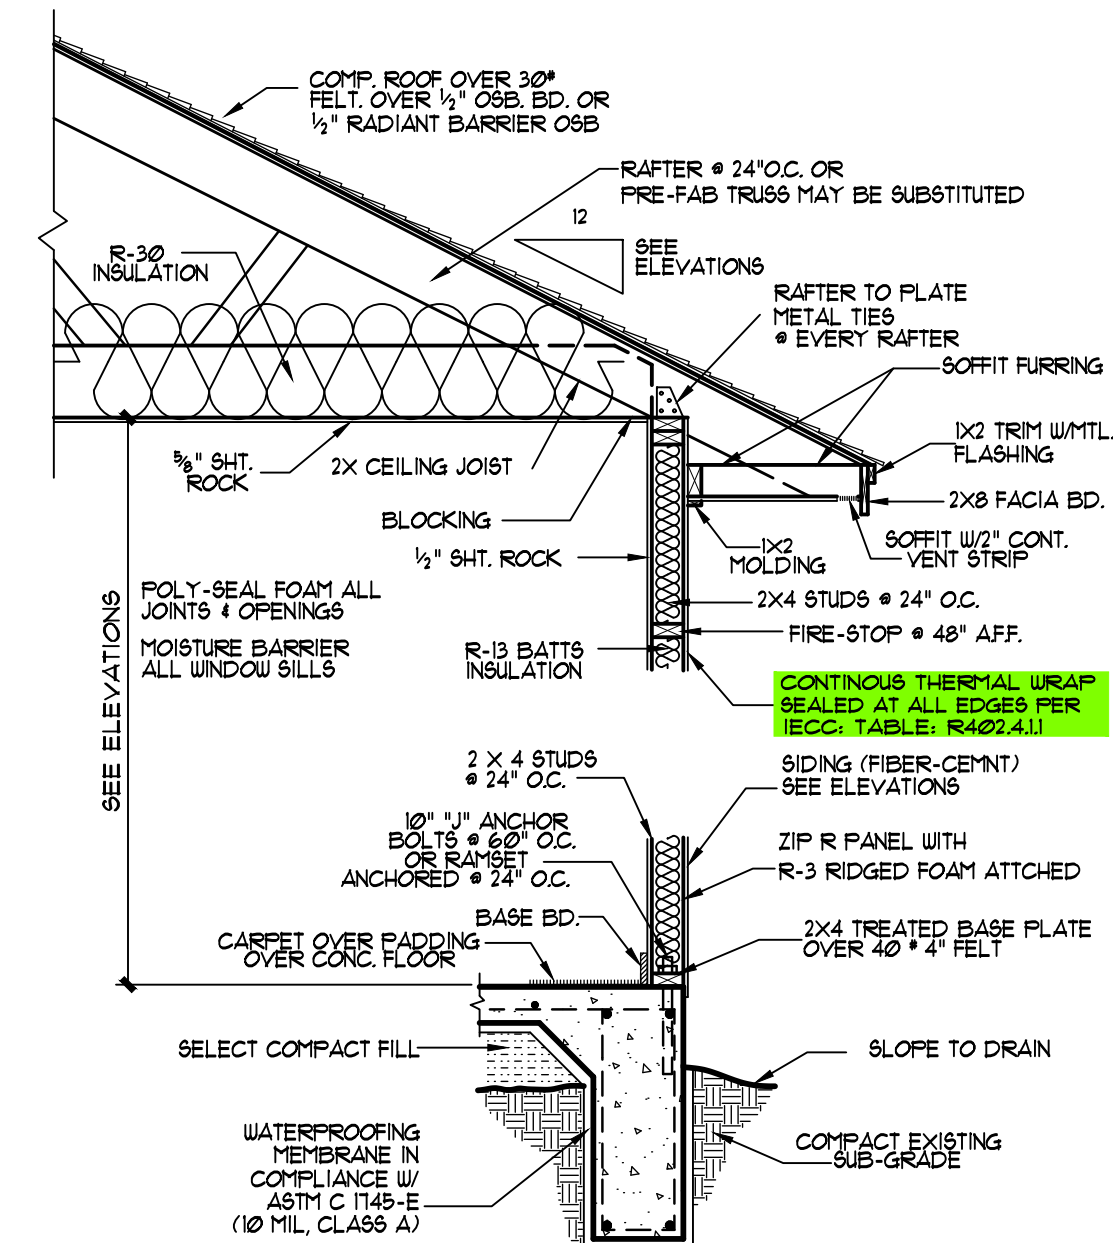

SEE ENGINEER SPECS FOR FOUNDATION DETAILS

USE: ENERGY STAR RATING STANDARDS



TYPICAL SIDING WALL SECTION
SCALE: 1/2" = 1'-0"

CONTINUOUS SHEATHING - WSP BRACE WALLS

ALL FRAMING LUMBER TO BE: #2 SOUTHERN YELLOW PINE

NOTE:
ALL CONSTRUCTION TO BE DONE ACCORDING TO THE 2021 I.R.C. (INTERNATIONAL RESIDENTIAL CODE) AND ADVANCE FRAMING TECHNIQUES FOR ENERGY STAR RATINGS.

DESIGNS BY:
ANTONIO ESCOBEDO
11825 IH-10 WEST, SUITE 208
SAN ANTONIO, TEXAS 78230-1040
(210) 691-2944

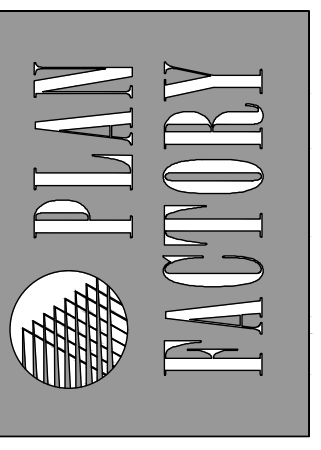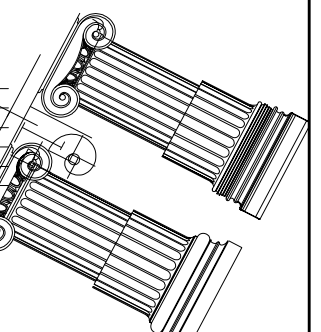

DRK WORKS

227 QUENTIN DR.
SAN ANTONIO, TX

ROOF PLAN & ELEVATIONS

DATE DRAWN:
APRIL 12, 2023
DRAWN BY:
AE
CHECKED BY:
AE
PLOT DATE:
MAY 12, 2023
SHEET
2
OF 4 SHEETS

PLAN NO.:
SR 1459
FILE: 1