




LOVE COMMUNITY CENTER

REDEEMER PRAISE CHURCH
107 S. PINE STREET, SAN ANTONIO, TEXAS 78203



CONTENTS	
EXISTING SITE PLAN	
date	12/27/2022
drawn	EJP
job	22101
sheet	3
A3.01	
f	Sheets

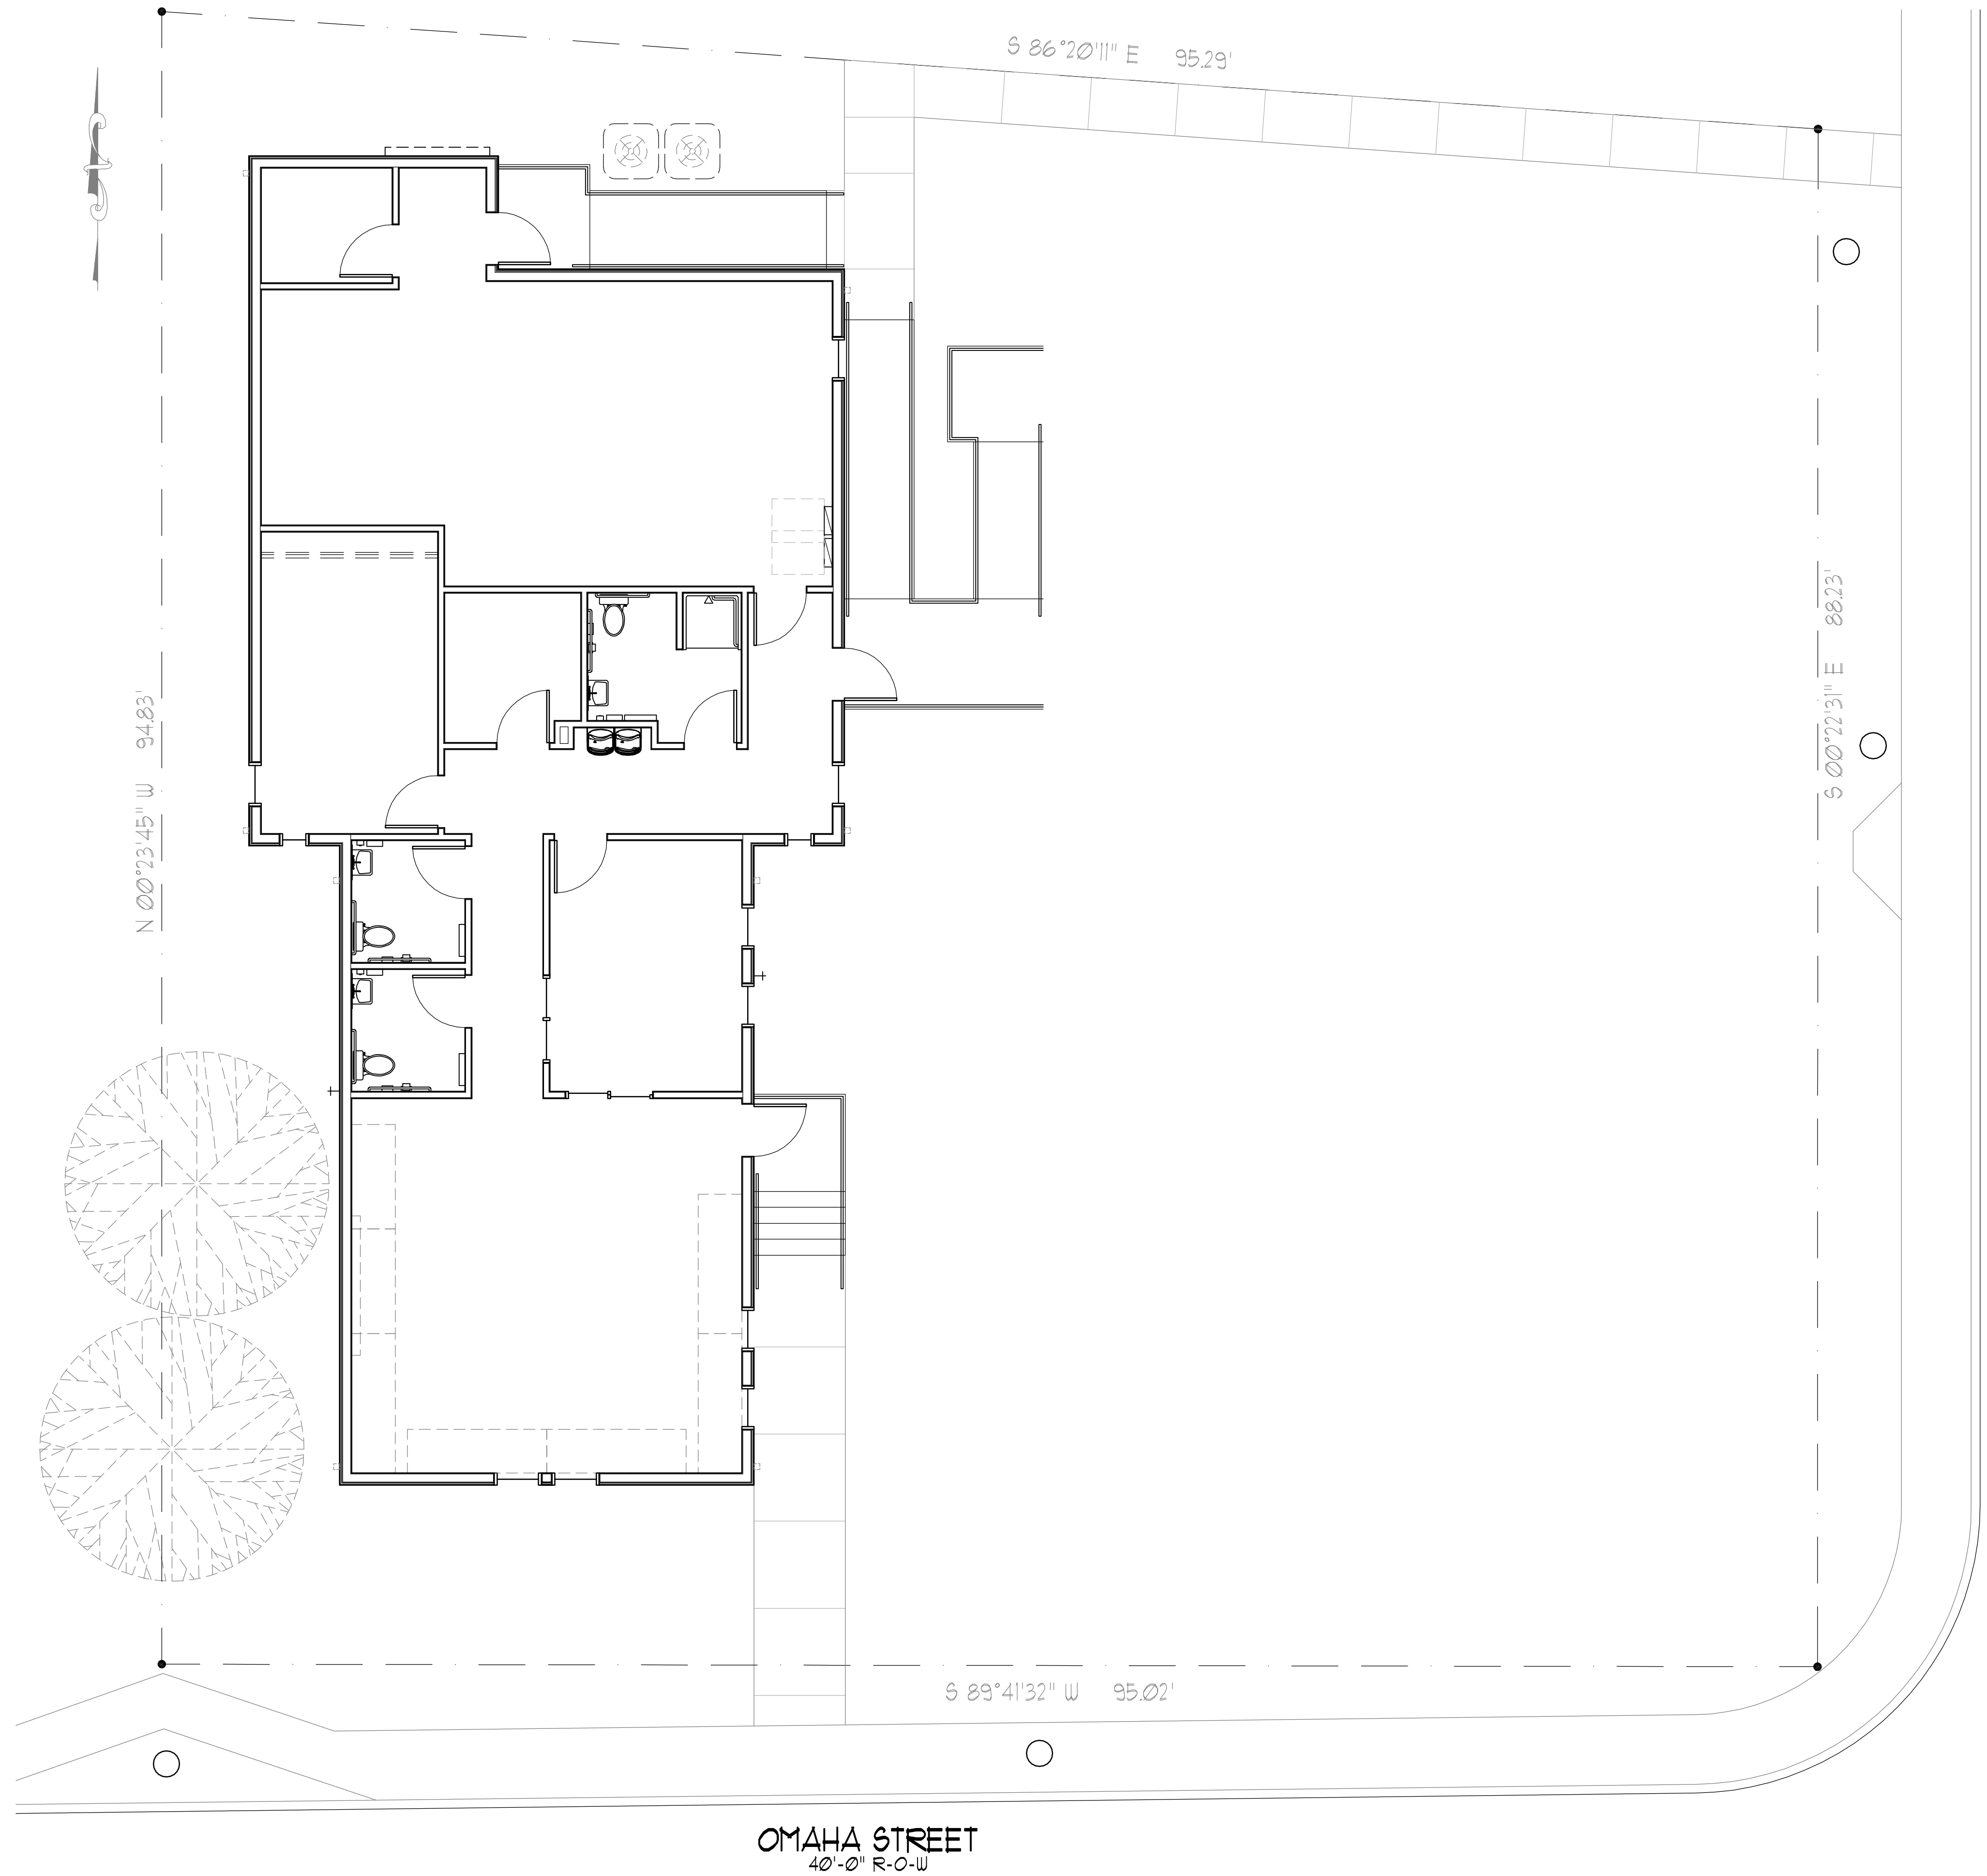

3-Ø1 SITE PLAN
SCALE: 3/16" = 1'-0"