


**1** SITE PLAN  
SCALE: 1/2" = 1'-0"

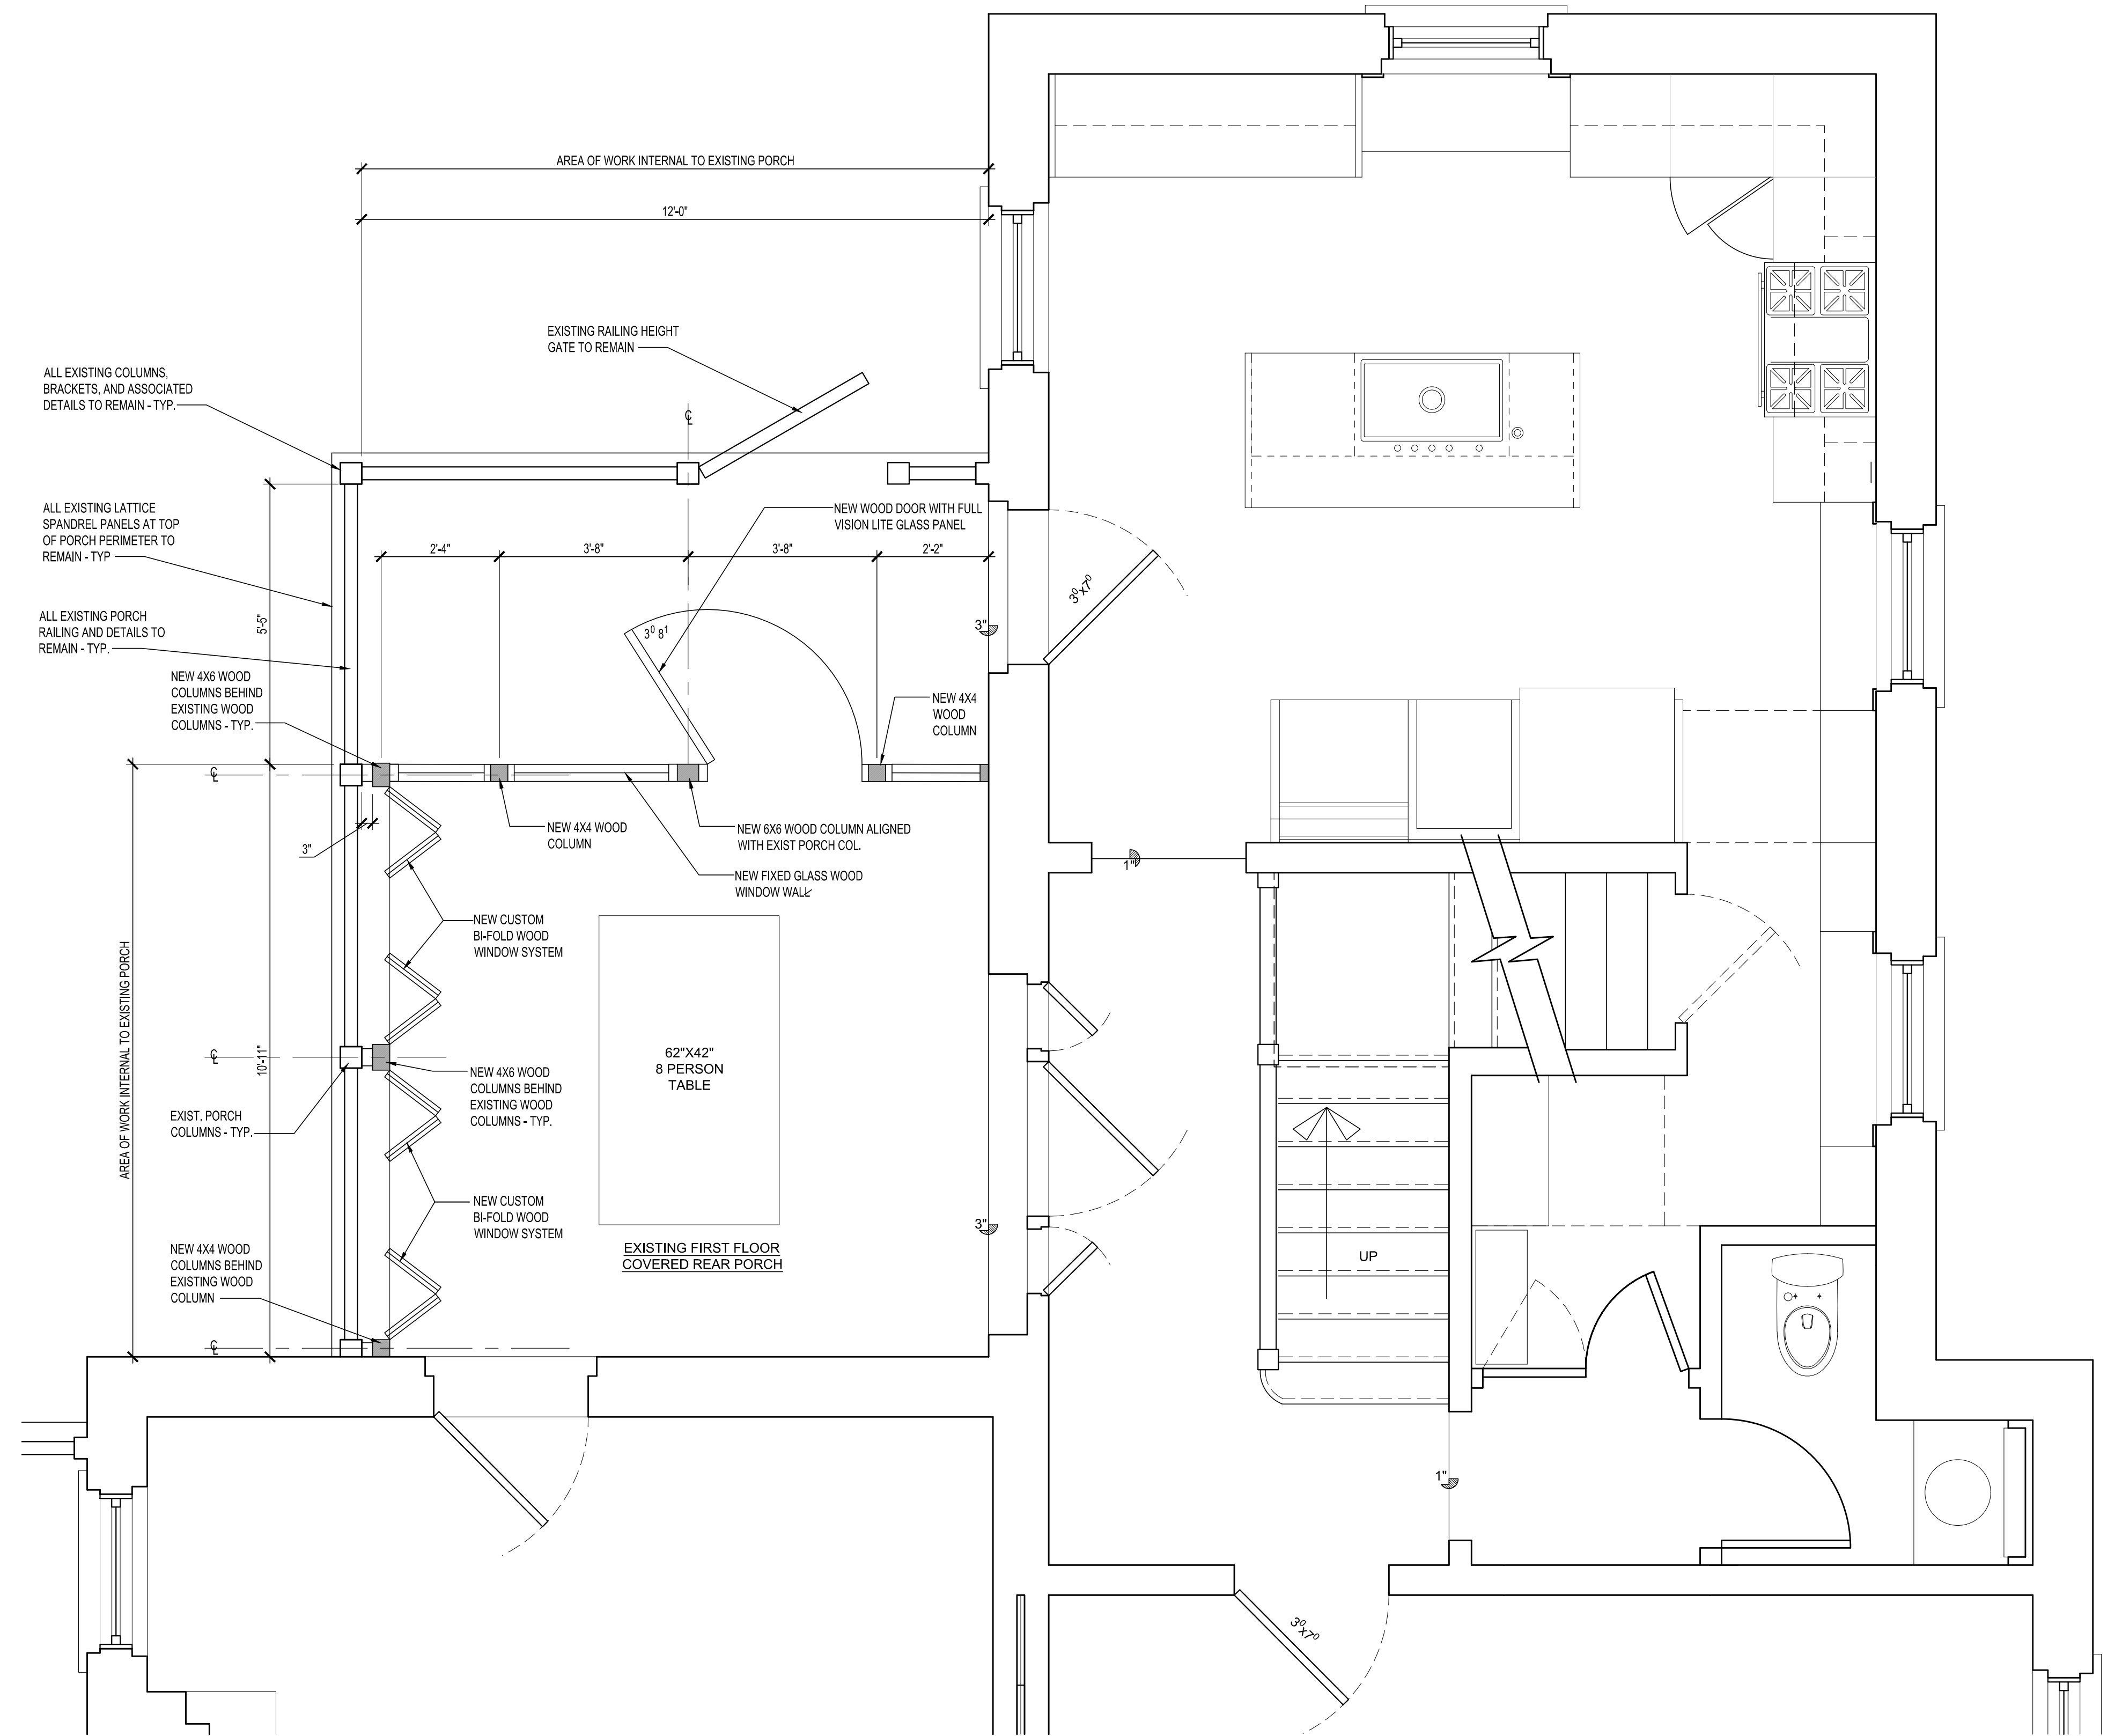

**2** REMODEL PLAN - PARTIAL FIRST FLOOR PLAN  
SCALE: 1/2" = 1'-0"

**FRENCH & MICHIGAN**

4 / 10 / 2026

SACKETT RESIDENCE  
PORCH REMODEL  
331 ADAMS  
SAN ANTONIO, TEXAS 78212

**A1**