
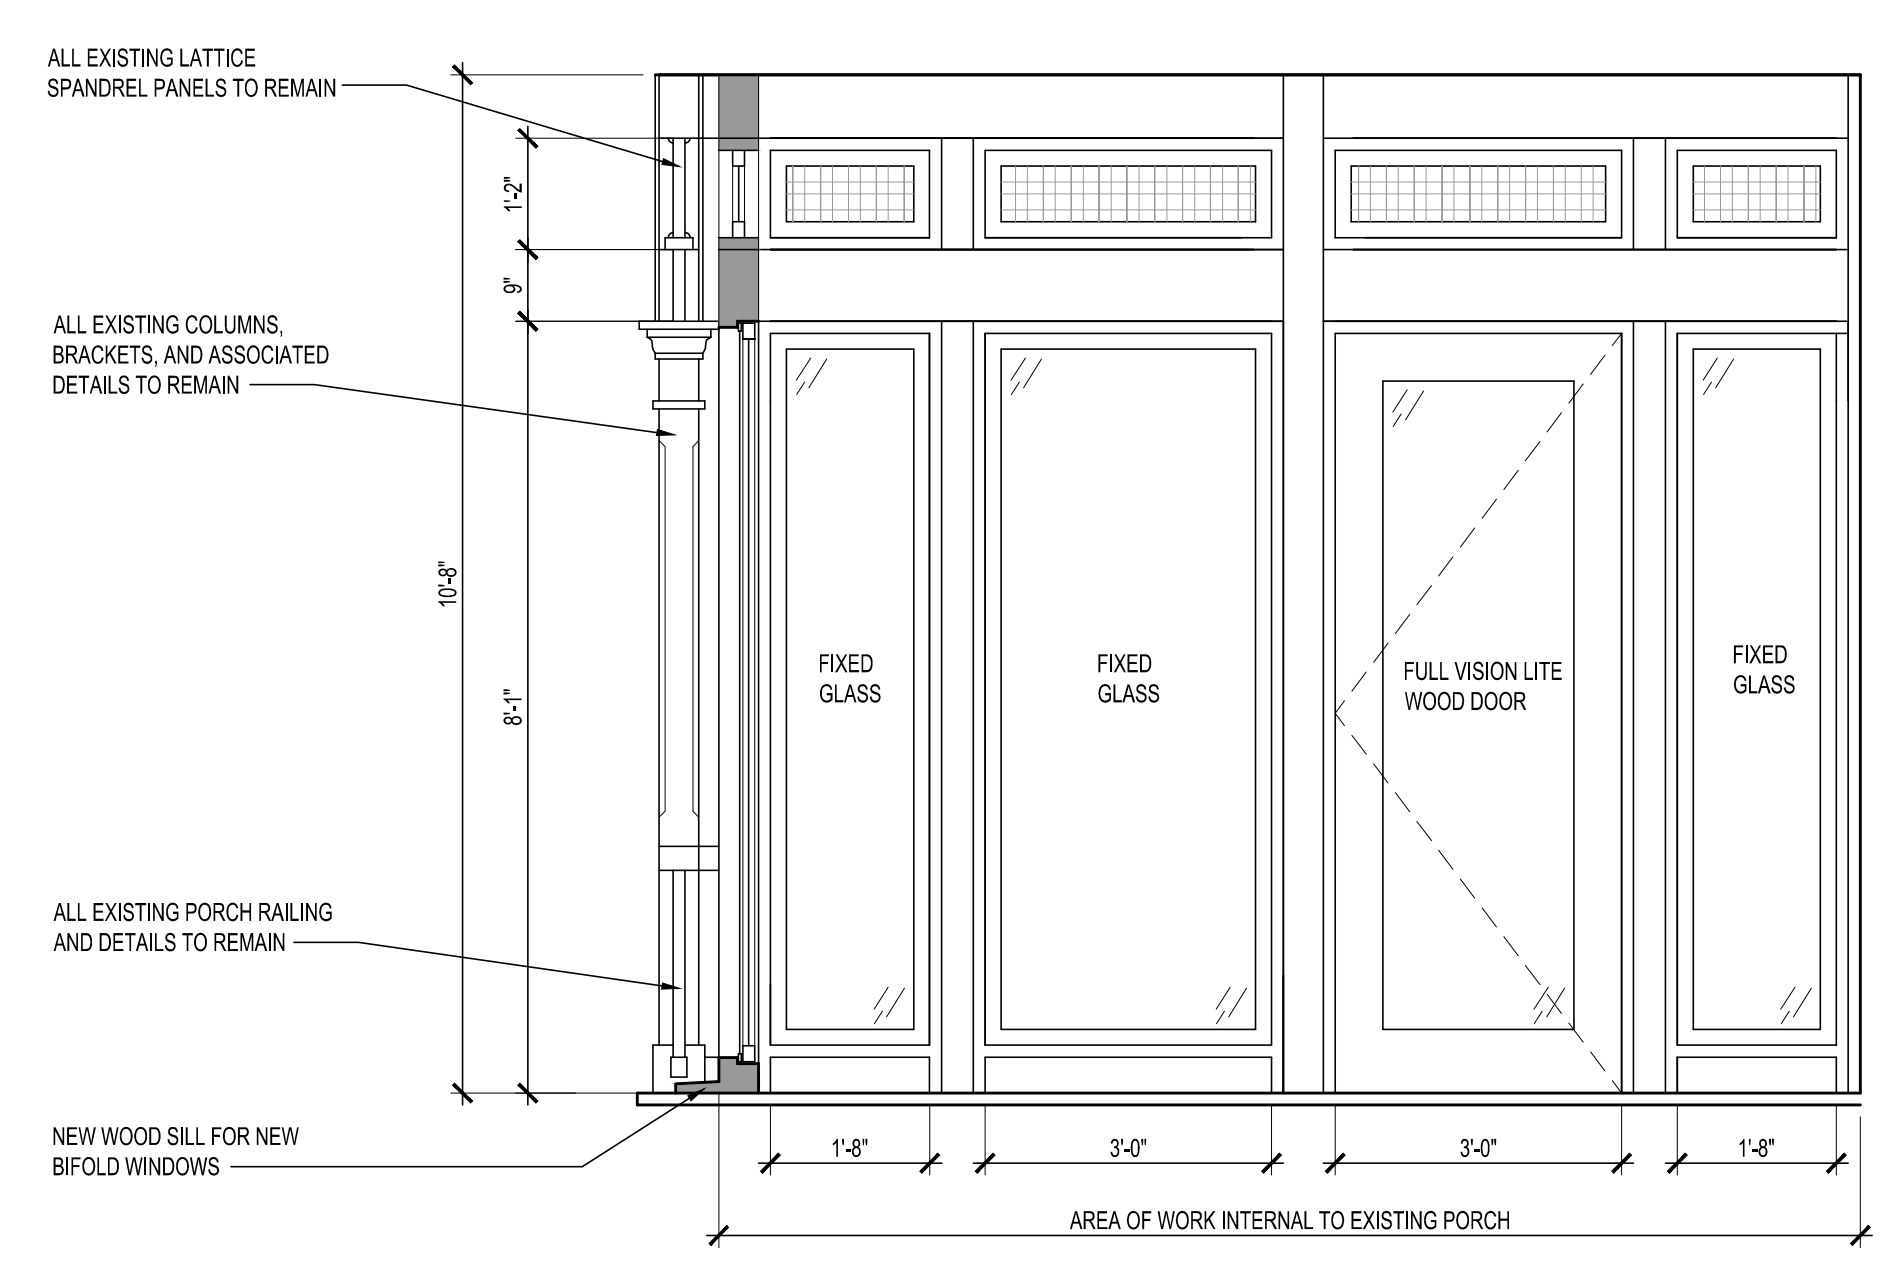


1 WEST ELEVATION
SCALE: 1/4" = 1'-0"

2 PARTIAL SOUTH ELEVATION
SCALE: 1/4" = 1'-0"

5 ENCLOSED PORCH WALL SECTION AT PERIMETER EDGE
SCALE: 3/4" = 1'-0"

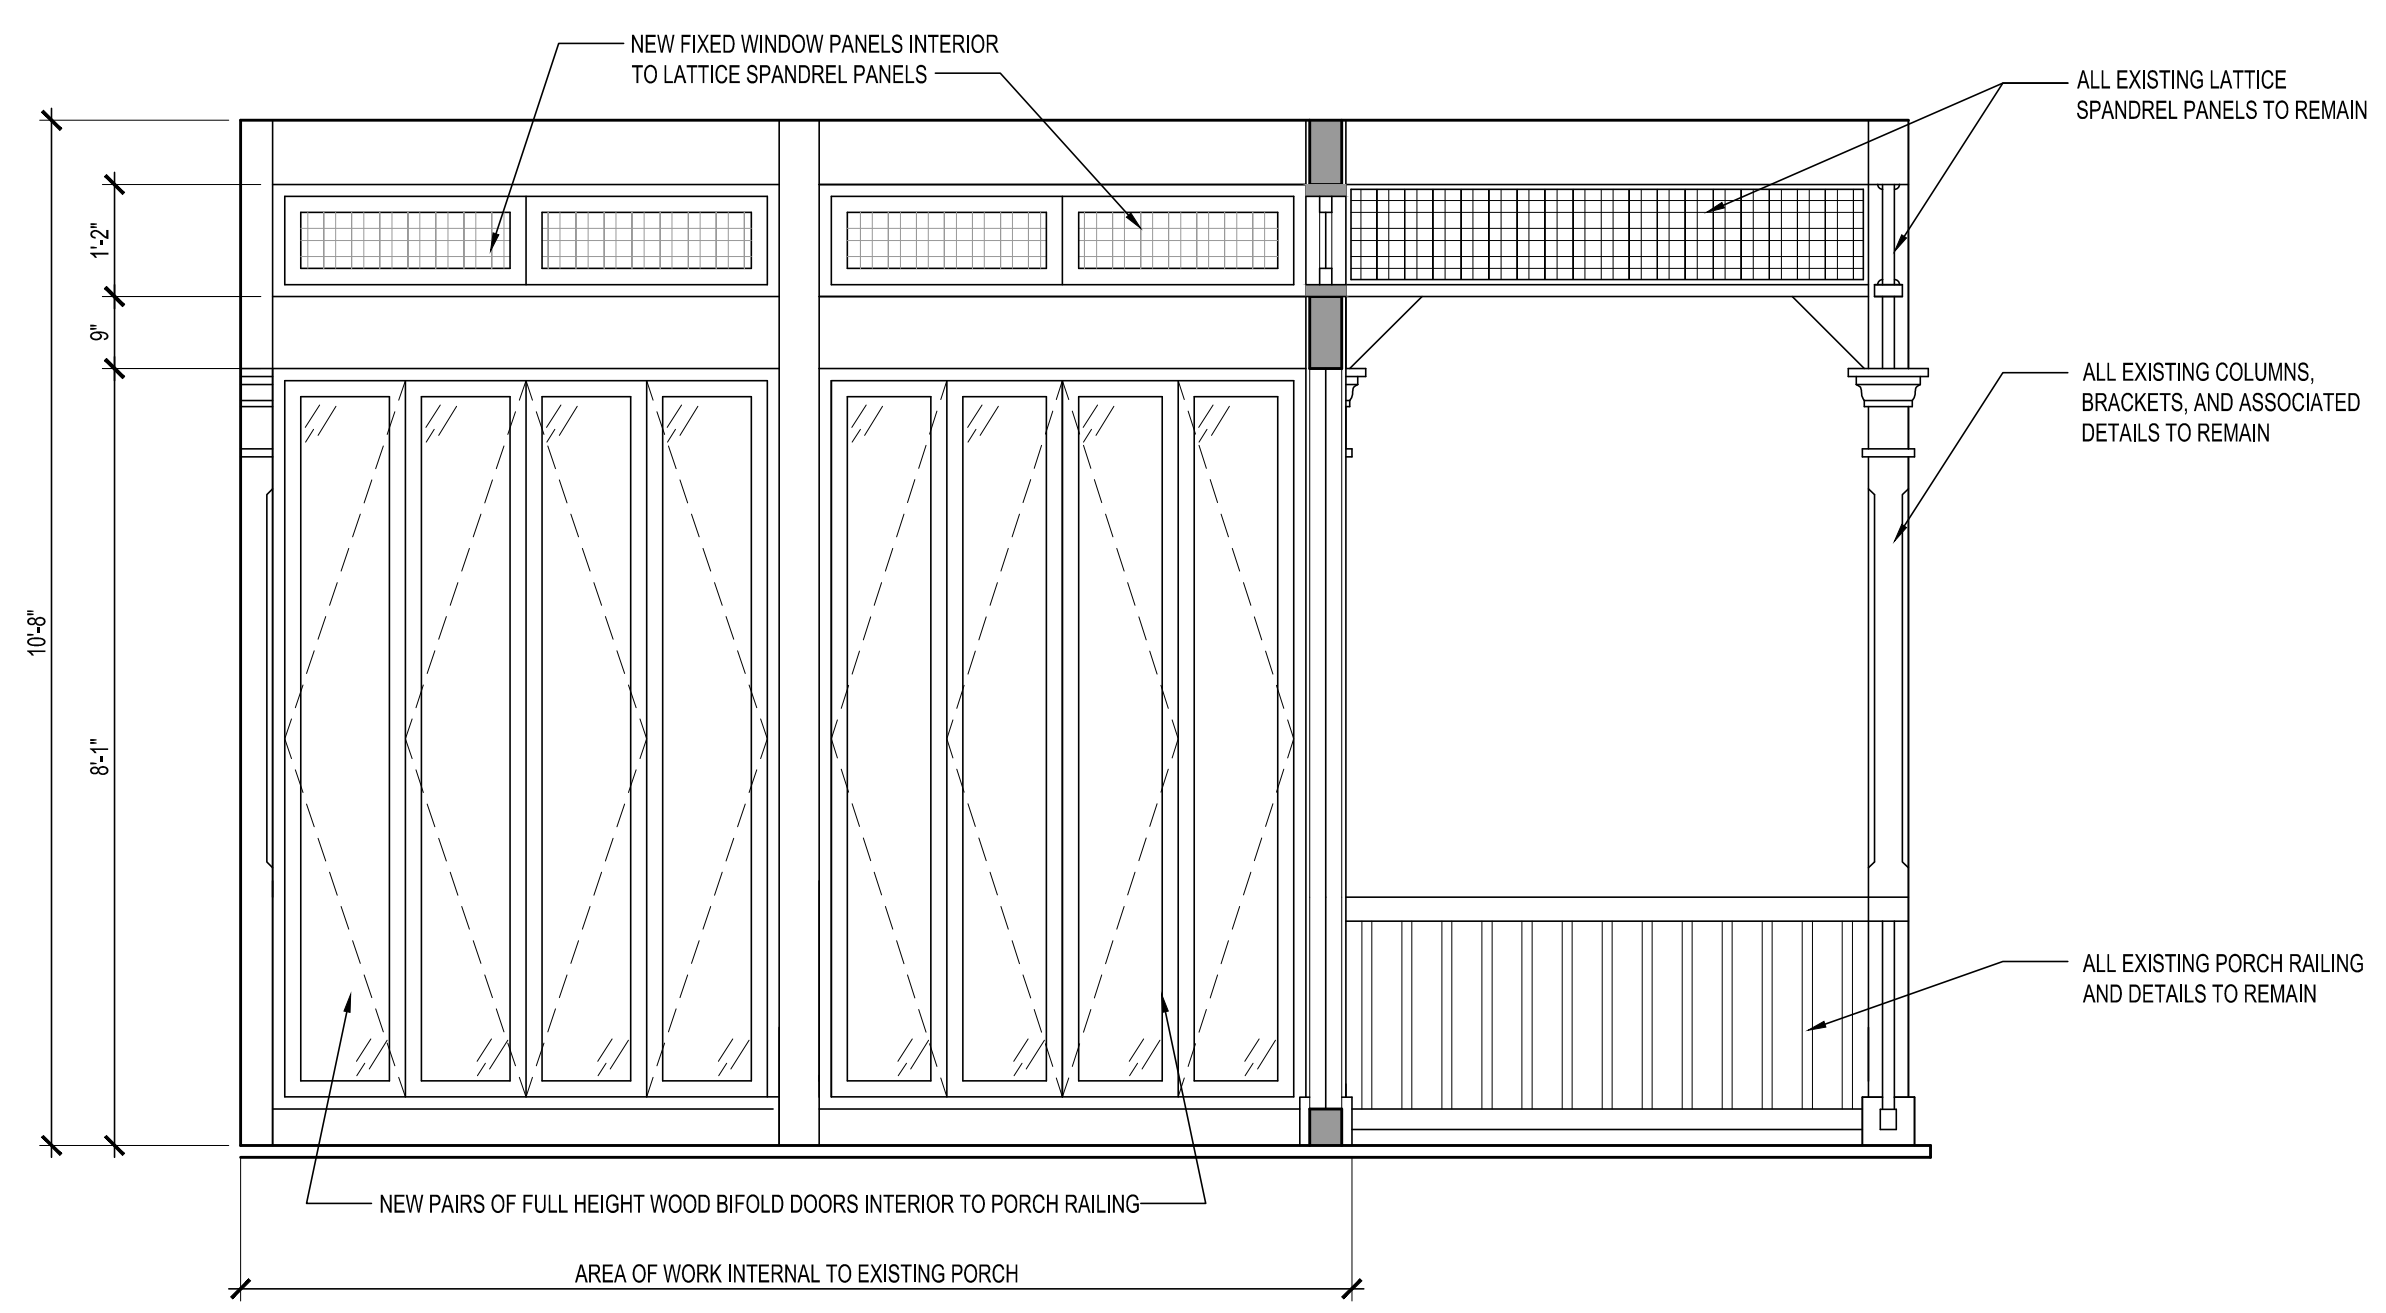

3 PROPOSED ENCLOSED PORCH INTERIOR SECTION LOOKING SOUTH
SCALE: 1/2" = 1'-0"

4 PROPOSED ENCLOSED PORCH INTERIOR SECTION LOOKING WEST
SCALE: 1/2" = 1'-0"