


9/24/2025 8:30:10 PM
Autodesk Docs://TX VIA ART/ART-03_LoneStar-AR-v2023.rvt

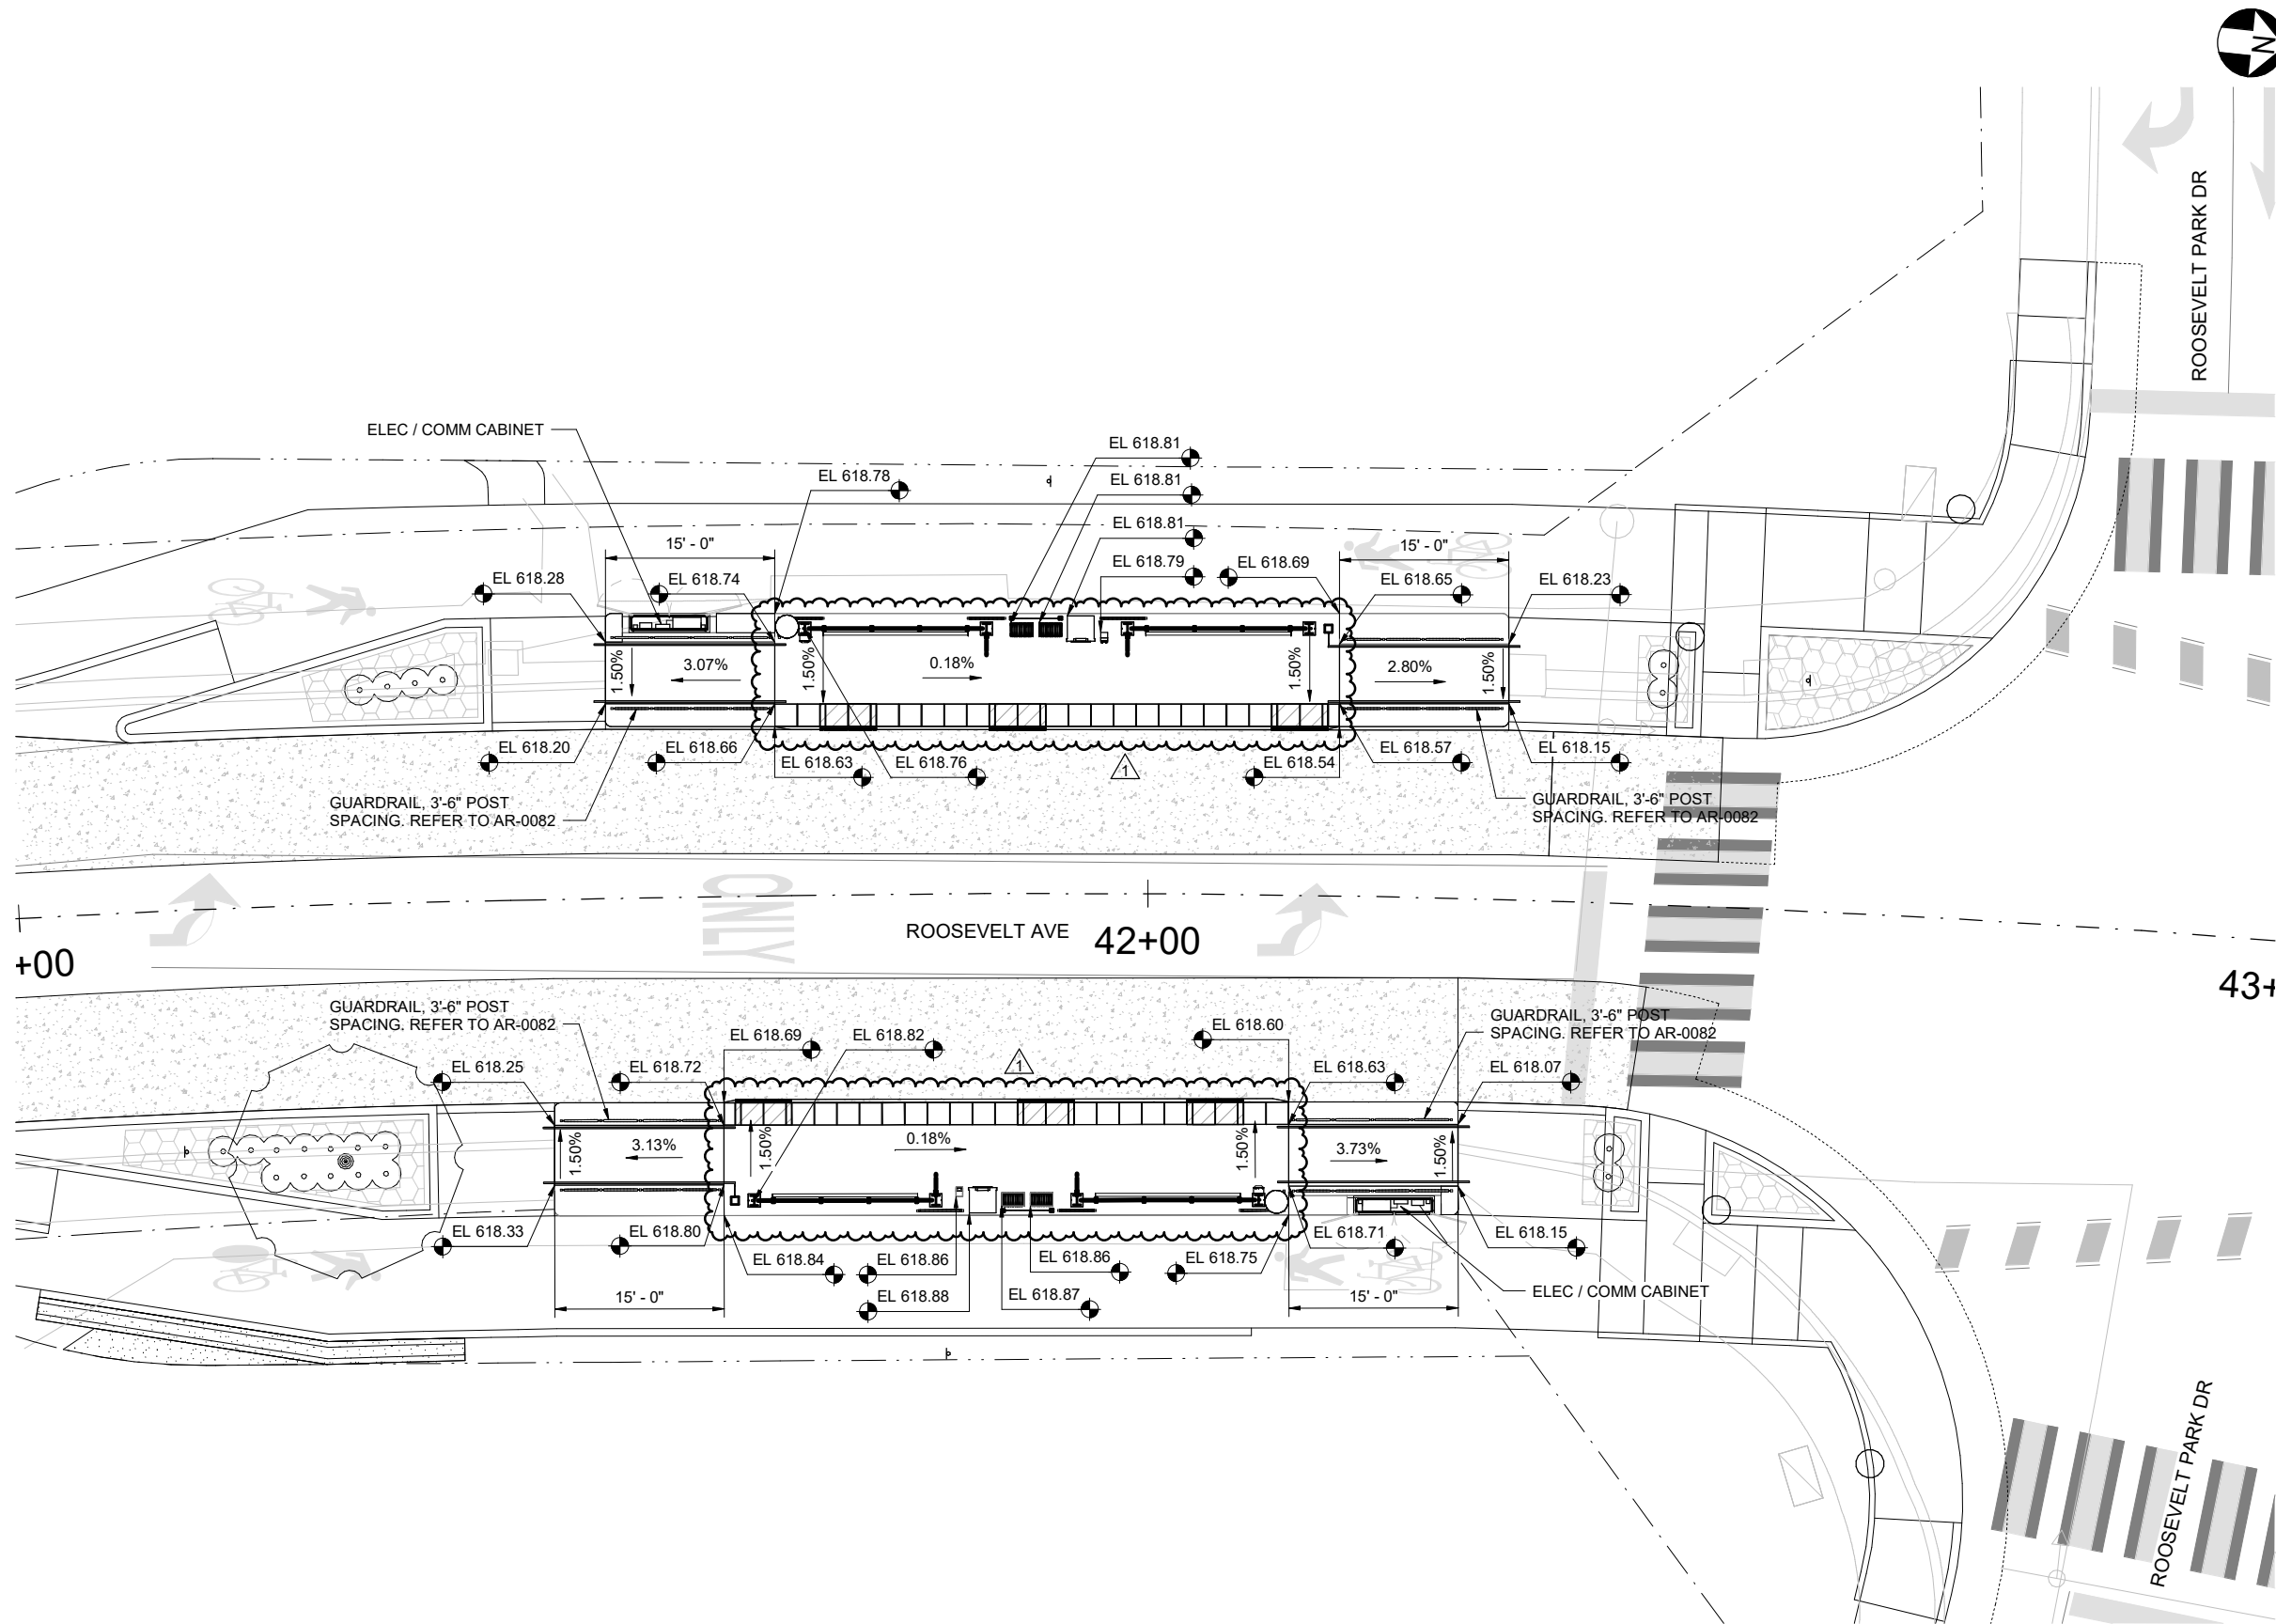


STATION PLAN
SCALE: 1/8" = 1'-0"

1
AR-0313

GENERAL NOTES

1. REFER TO DETAIL 1/AR-0031 FOR OVERALL FLOOR PLAN.

 

NO.	DESCRIPTION	DATE
0	EARLY WORKS ISSUED FOR CONST	20MAY25
1	ISSUED FOR CONSTRUCTION	30SEP25





ART GREEN LINE CORRIDOR
STATION PLAN
ROOSEVELT PARK STATION

IFC SUBMITTAL	PROJECT NO.: 684622	DATE:	30SEP25
DRWN. BY: MR	DSGN. BY: KK	CHKD. BY: DJ	SHEET NO.: 2769

GENERAL NOTES

1. REFER TO DETAIL 1/AR-0041 FOR OVERALL FLOOR PLAN.

 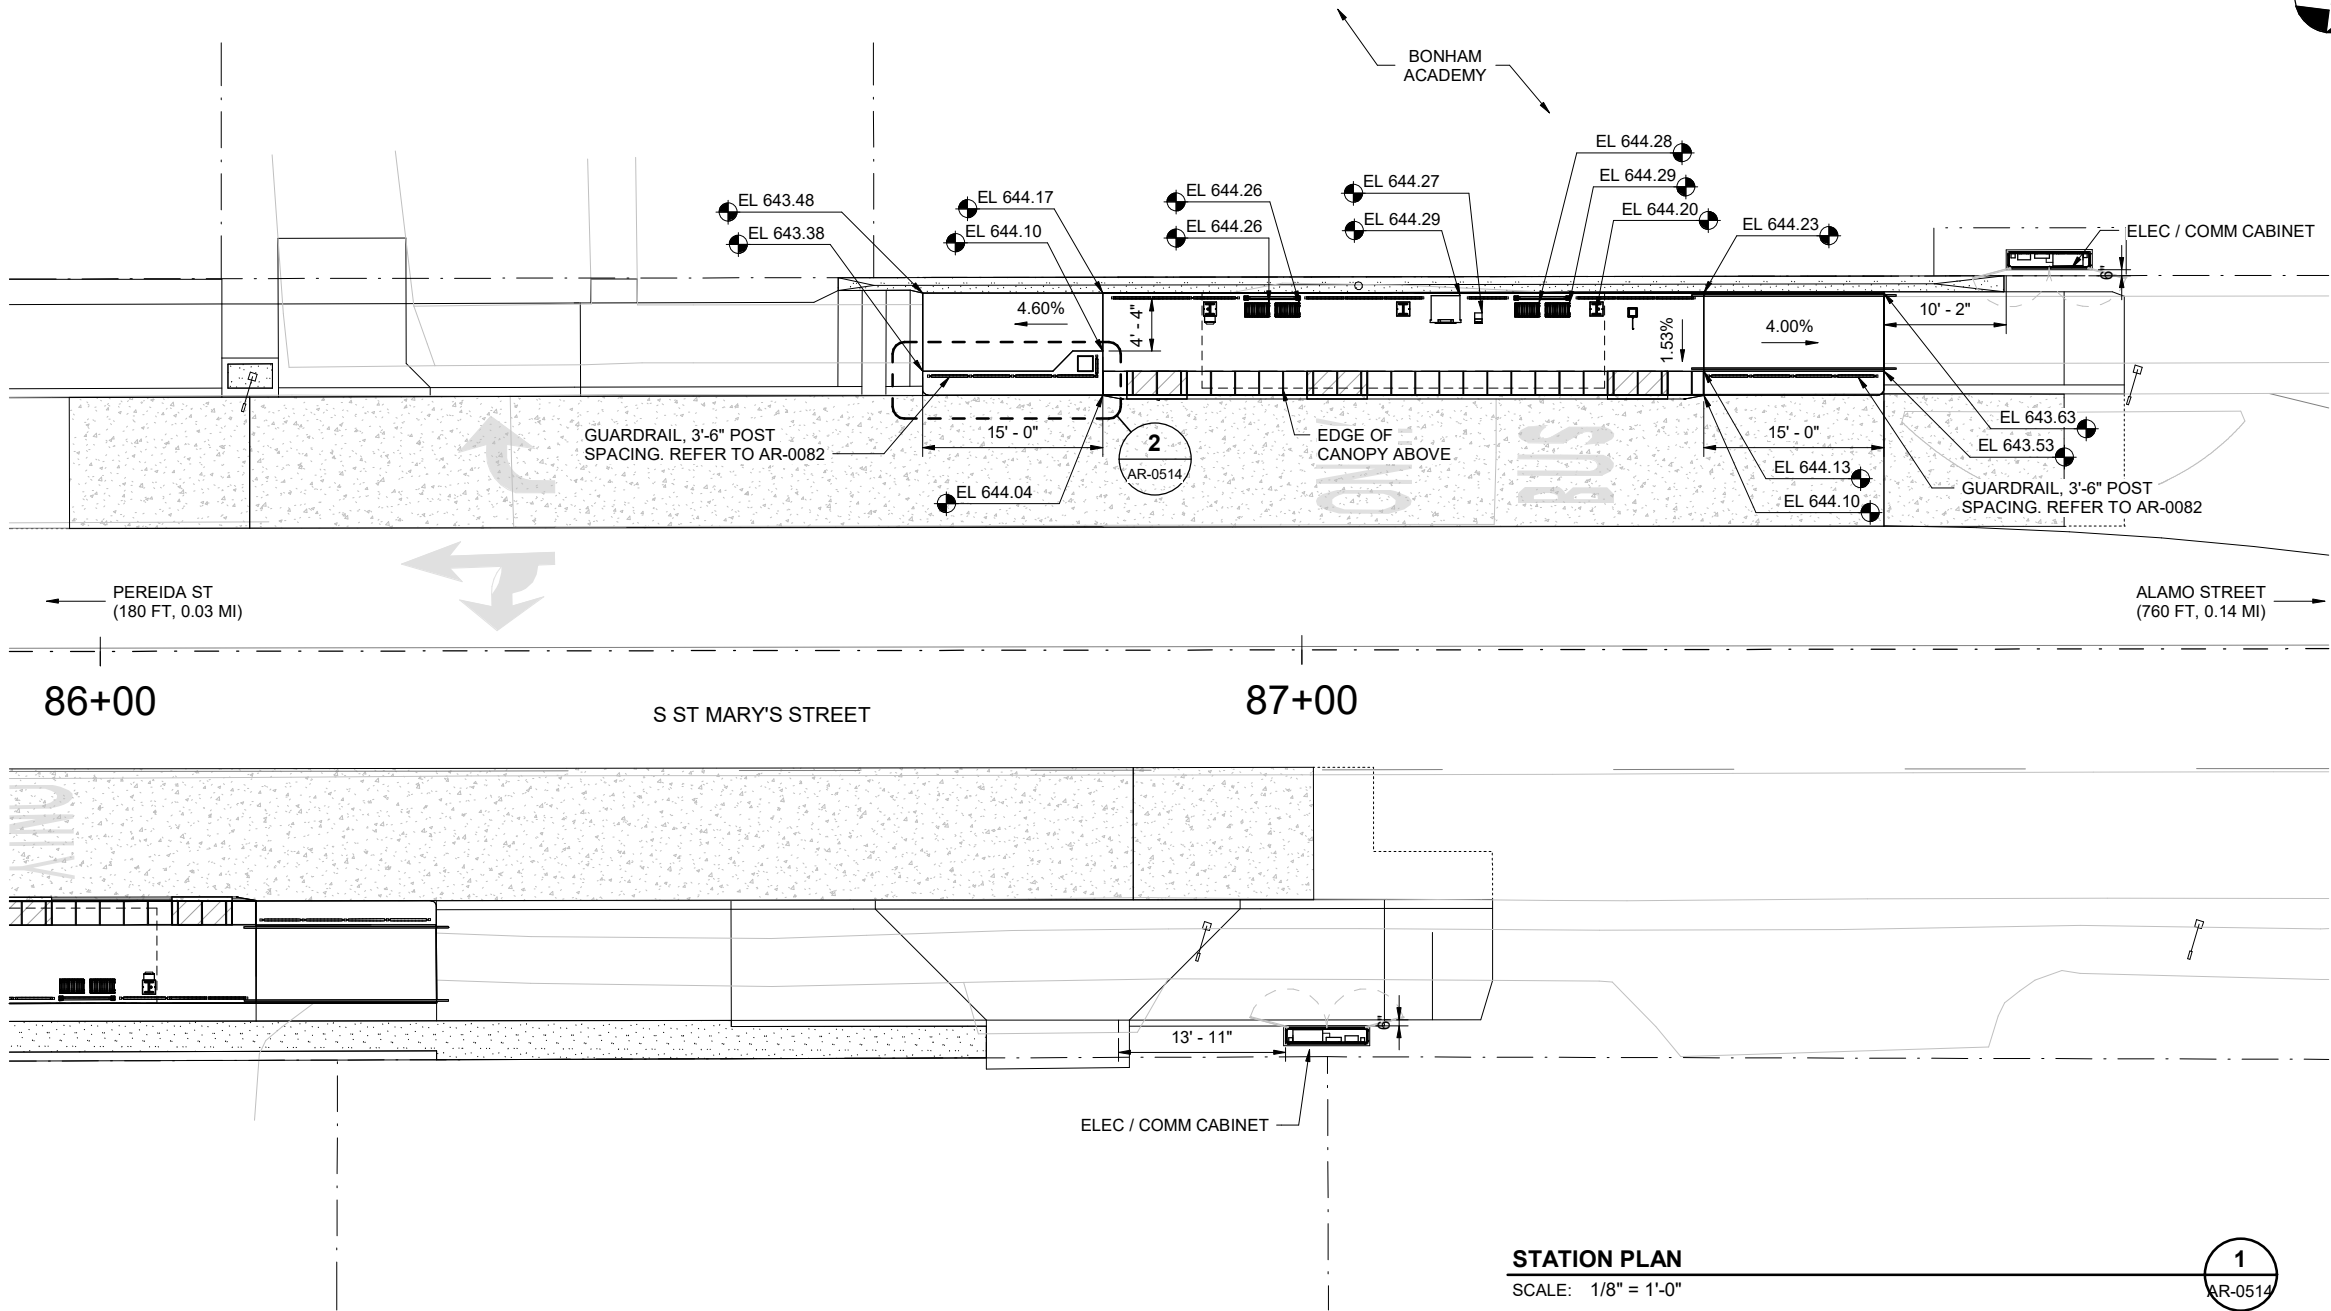


STATION PLAN

SCALE: 1/8" = 1'-0"

1

AR-0514

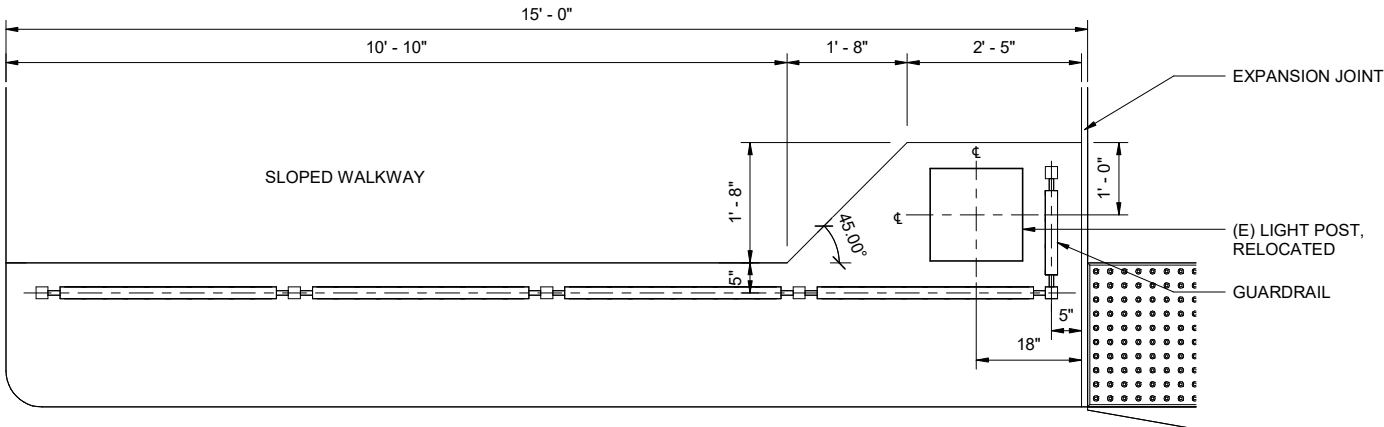

SITE PLAN SB - CRASH WALL

SCALE: 3/4" = 1'-0"

2


AR-0514



ART GREEN LINE CORRIDOR
STATION PLAN
PEREIDA STATION
SOUTHBOUND


IFC SUBMITTAL	PROJECT NO.: 684622	DATE:	30SEP25
DRWN. BY: MR	DSGN. BY: KK	CHKD. BY: DJ	SHEET NO.: 2772

9/29/2025 4:27:25 PM
Autodesk Docs://TX VIA ART/ART-15_Woodlawn-AR-v2023.rvt

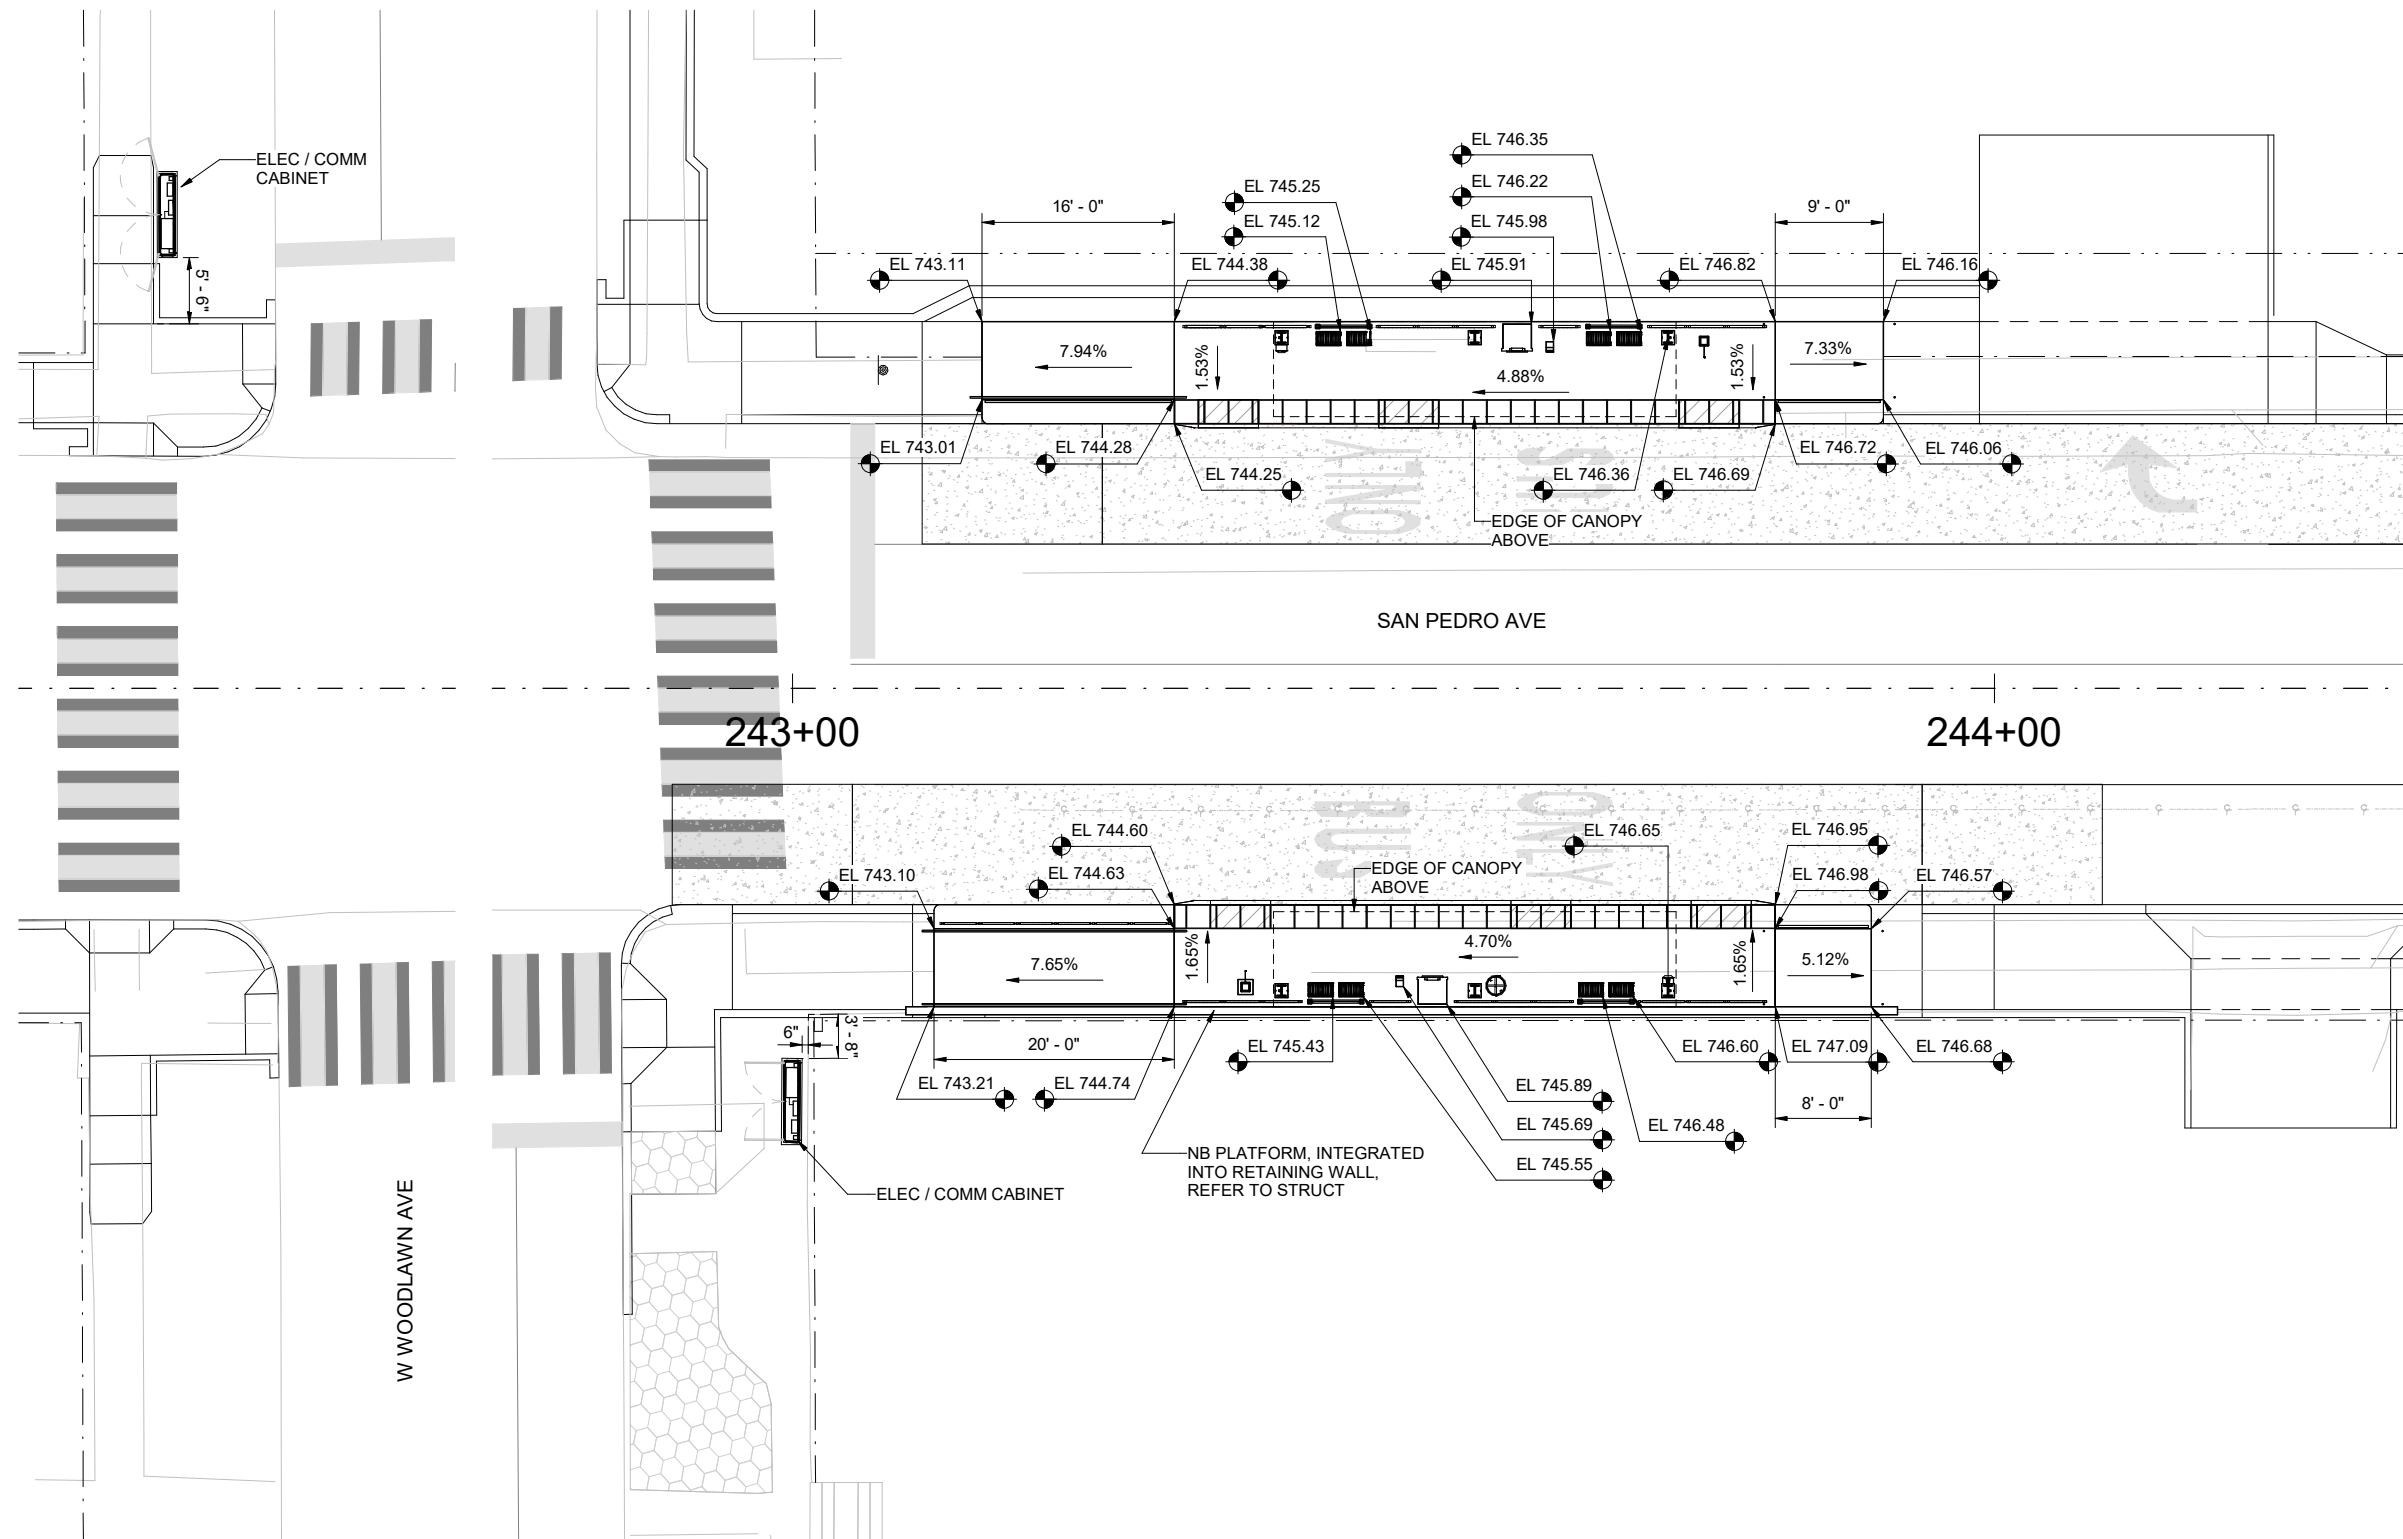


GENERAL NOTES

1. REFER TO DETAIL 1/AR-0041 FOR OVERALL FLOOR PLAN.

 

NO.	DESCRIPTION	DATE
0	ISSUED FOR CONSTRUCTION	30SEP25

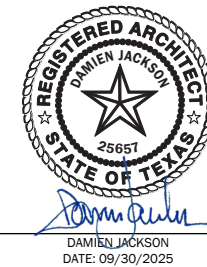


ART GREEN LINE CORRIDOR STATION PLAN WOODLAWN STATION

AR-1513	IFC SUBMITTAL	PROJECT NO.: 684822	DATE: 30SEP25
DRWN. BY: MR	DSGN. BY: KK	CHKD. BY: DJ	SHEET NO.: 2789

STATION PLAN
SCALE: 1/8" = 1'-0"

1
AR-1513

9/29/2025 4:25:29 PM
Autodesk Docs://TX VIA ART/ART-16_Mulberry-AR-v2023.rvt

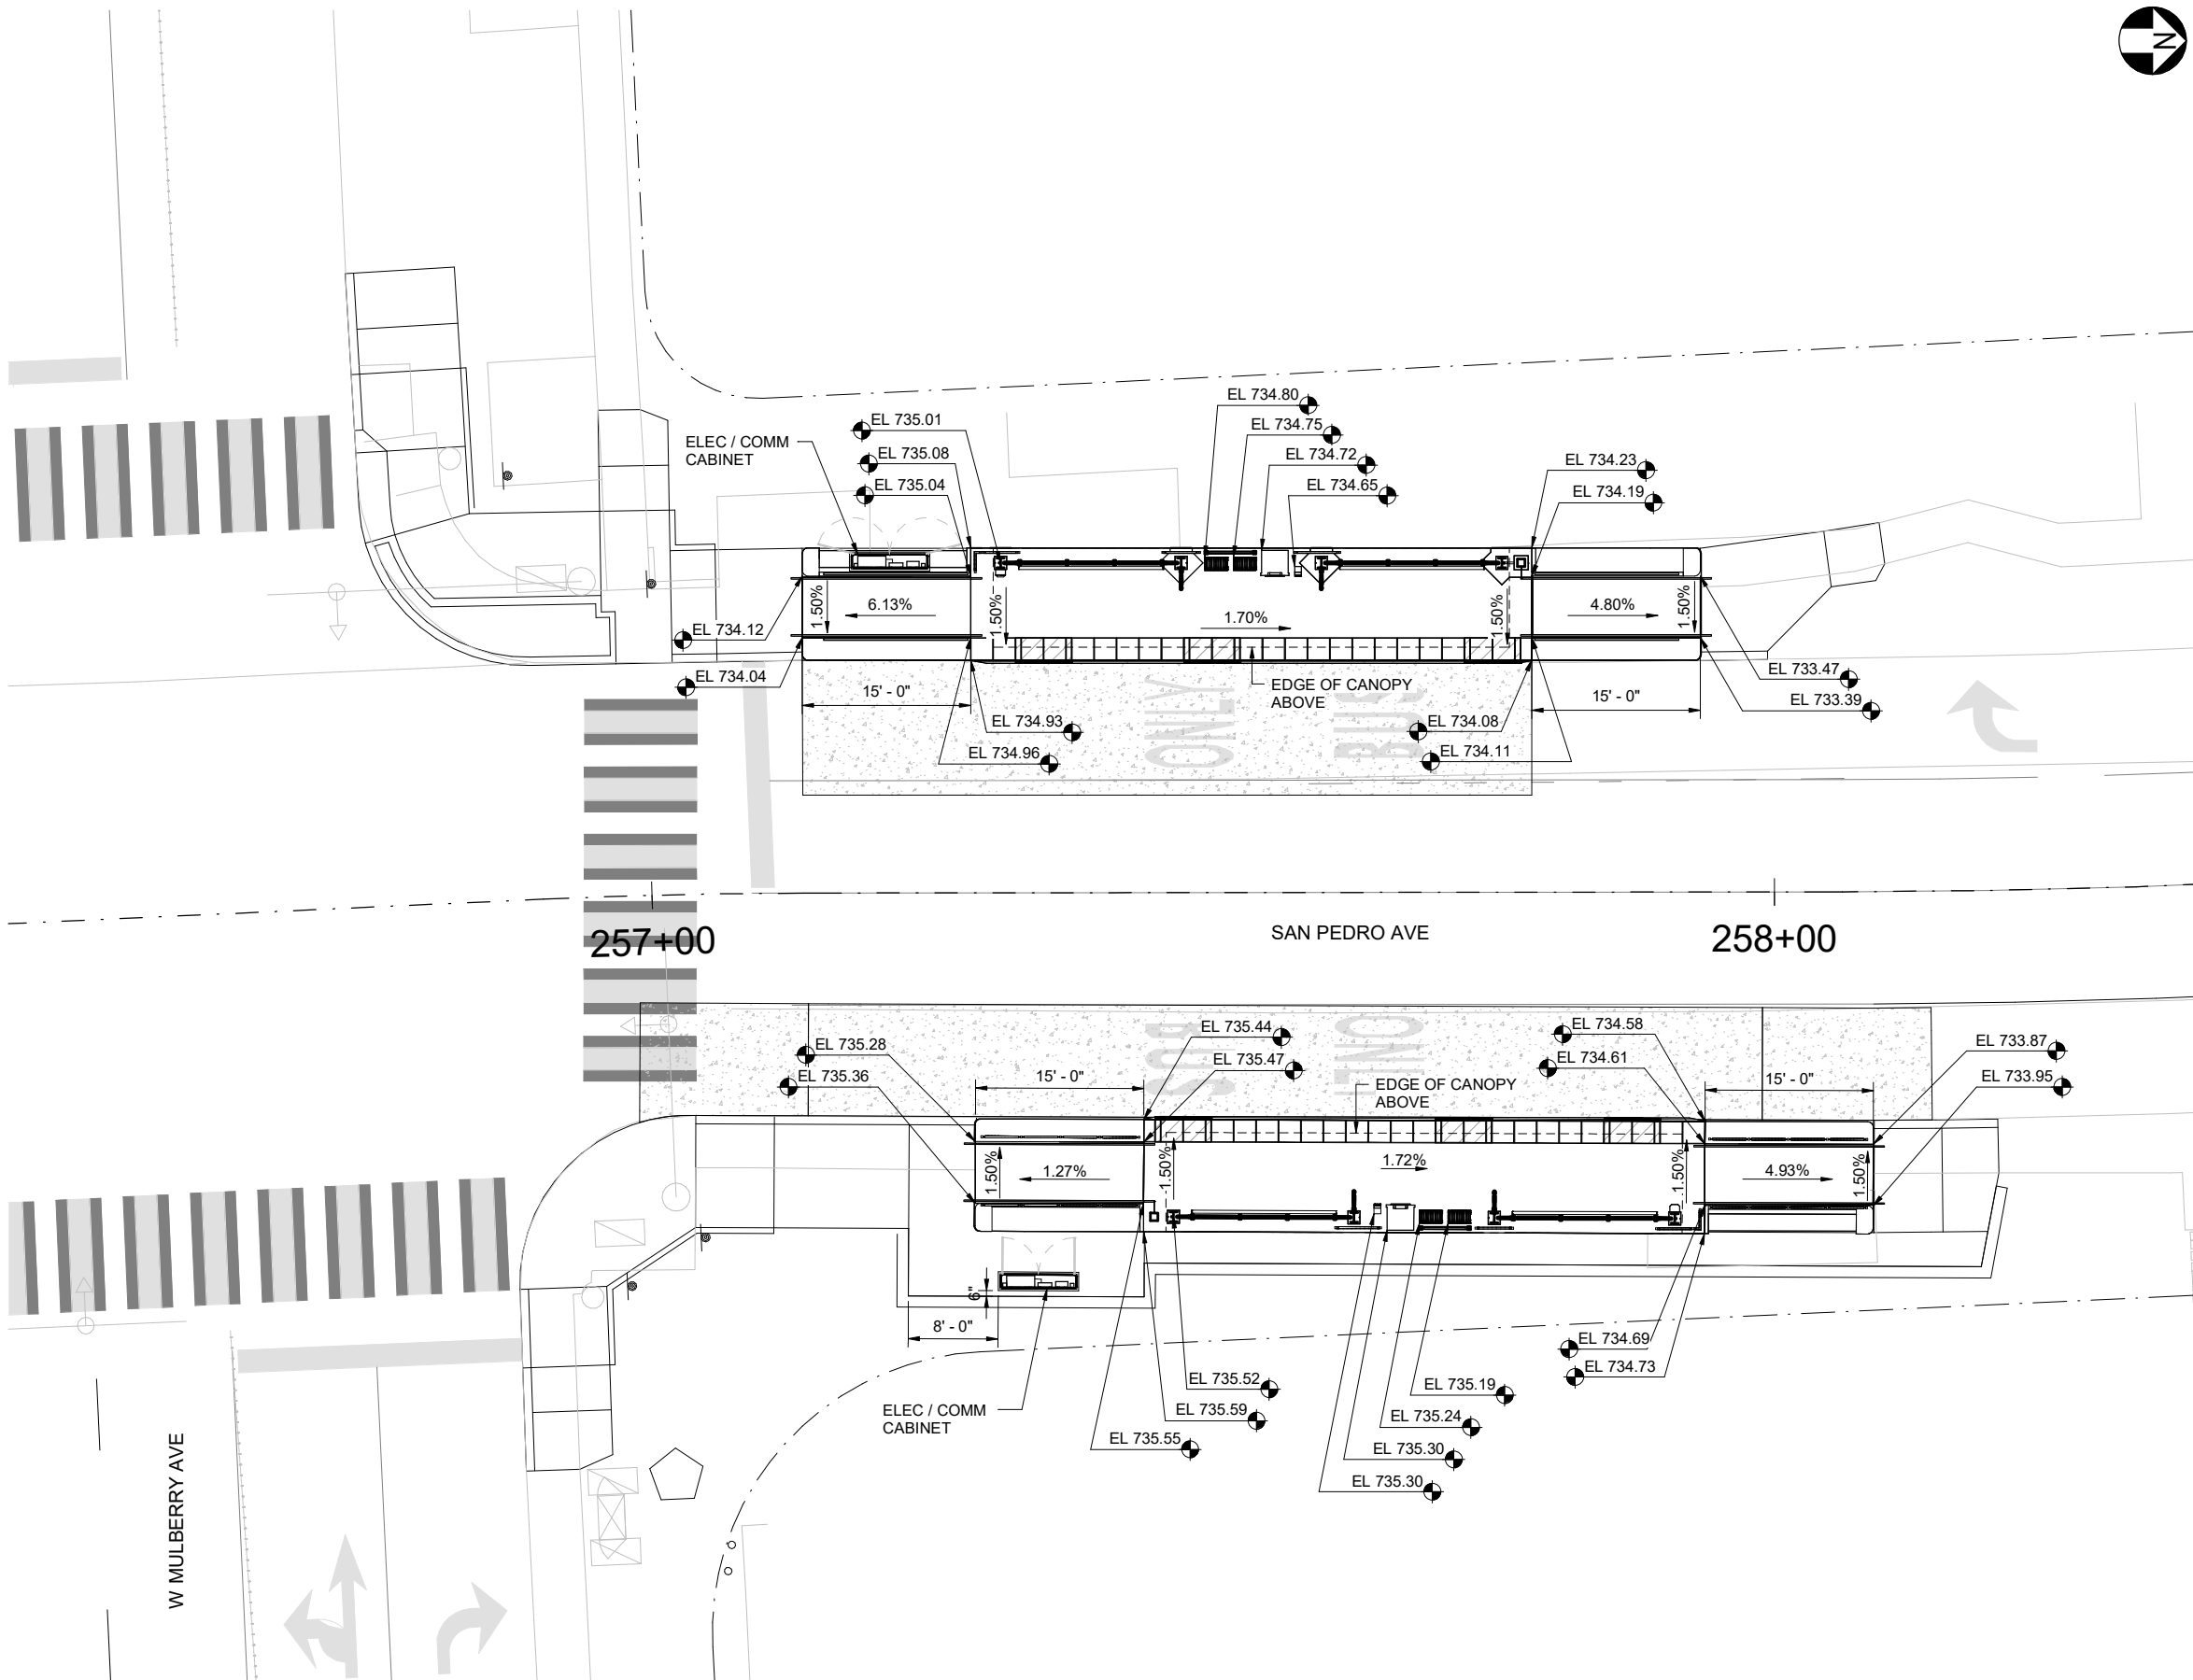

STATION PLAN
SCALE: 1/8" = 1'-0"

1
AR-1613

GENERAL NOTES

1. REFER TO DETAIL 1/AR-0041 FOR OVERALL FLOOR PLAN.

0 4' 8' 16'
Scale: 1/8" = 1' - 0"


NO.	DESCRIPTION	DATE
0	ISSUED FOR CONSTRUCTION	30SEP25



ART GREEN LINE CORRIDOR
STATION PLAN
MULBERRY STATION

IFC SUBMITTAL	PROJECT NO.: 684622	DATE:	30SEP25
DRWN. BY: MR	DSGN. BY: KK	CHKD. BY: DJ	SHEET NO.: 2790

9/29/2025 4:23:26 PM
Autodesk Docs://TX VIA ART/ART-17_Elsmere-AR-v2023.rvt

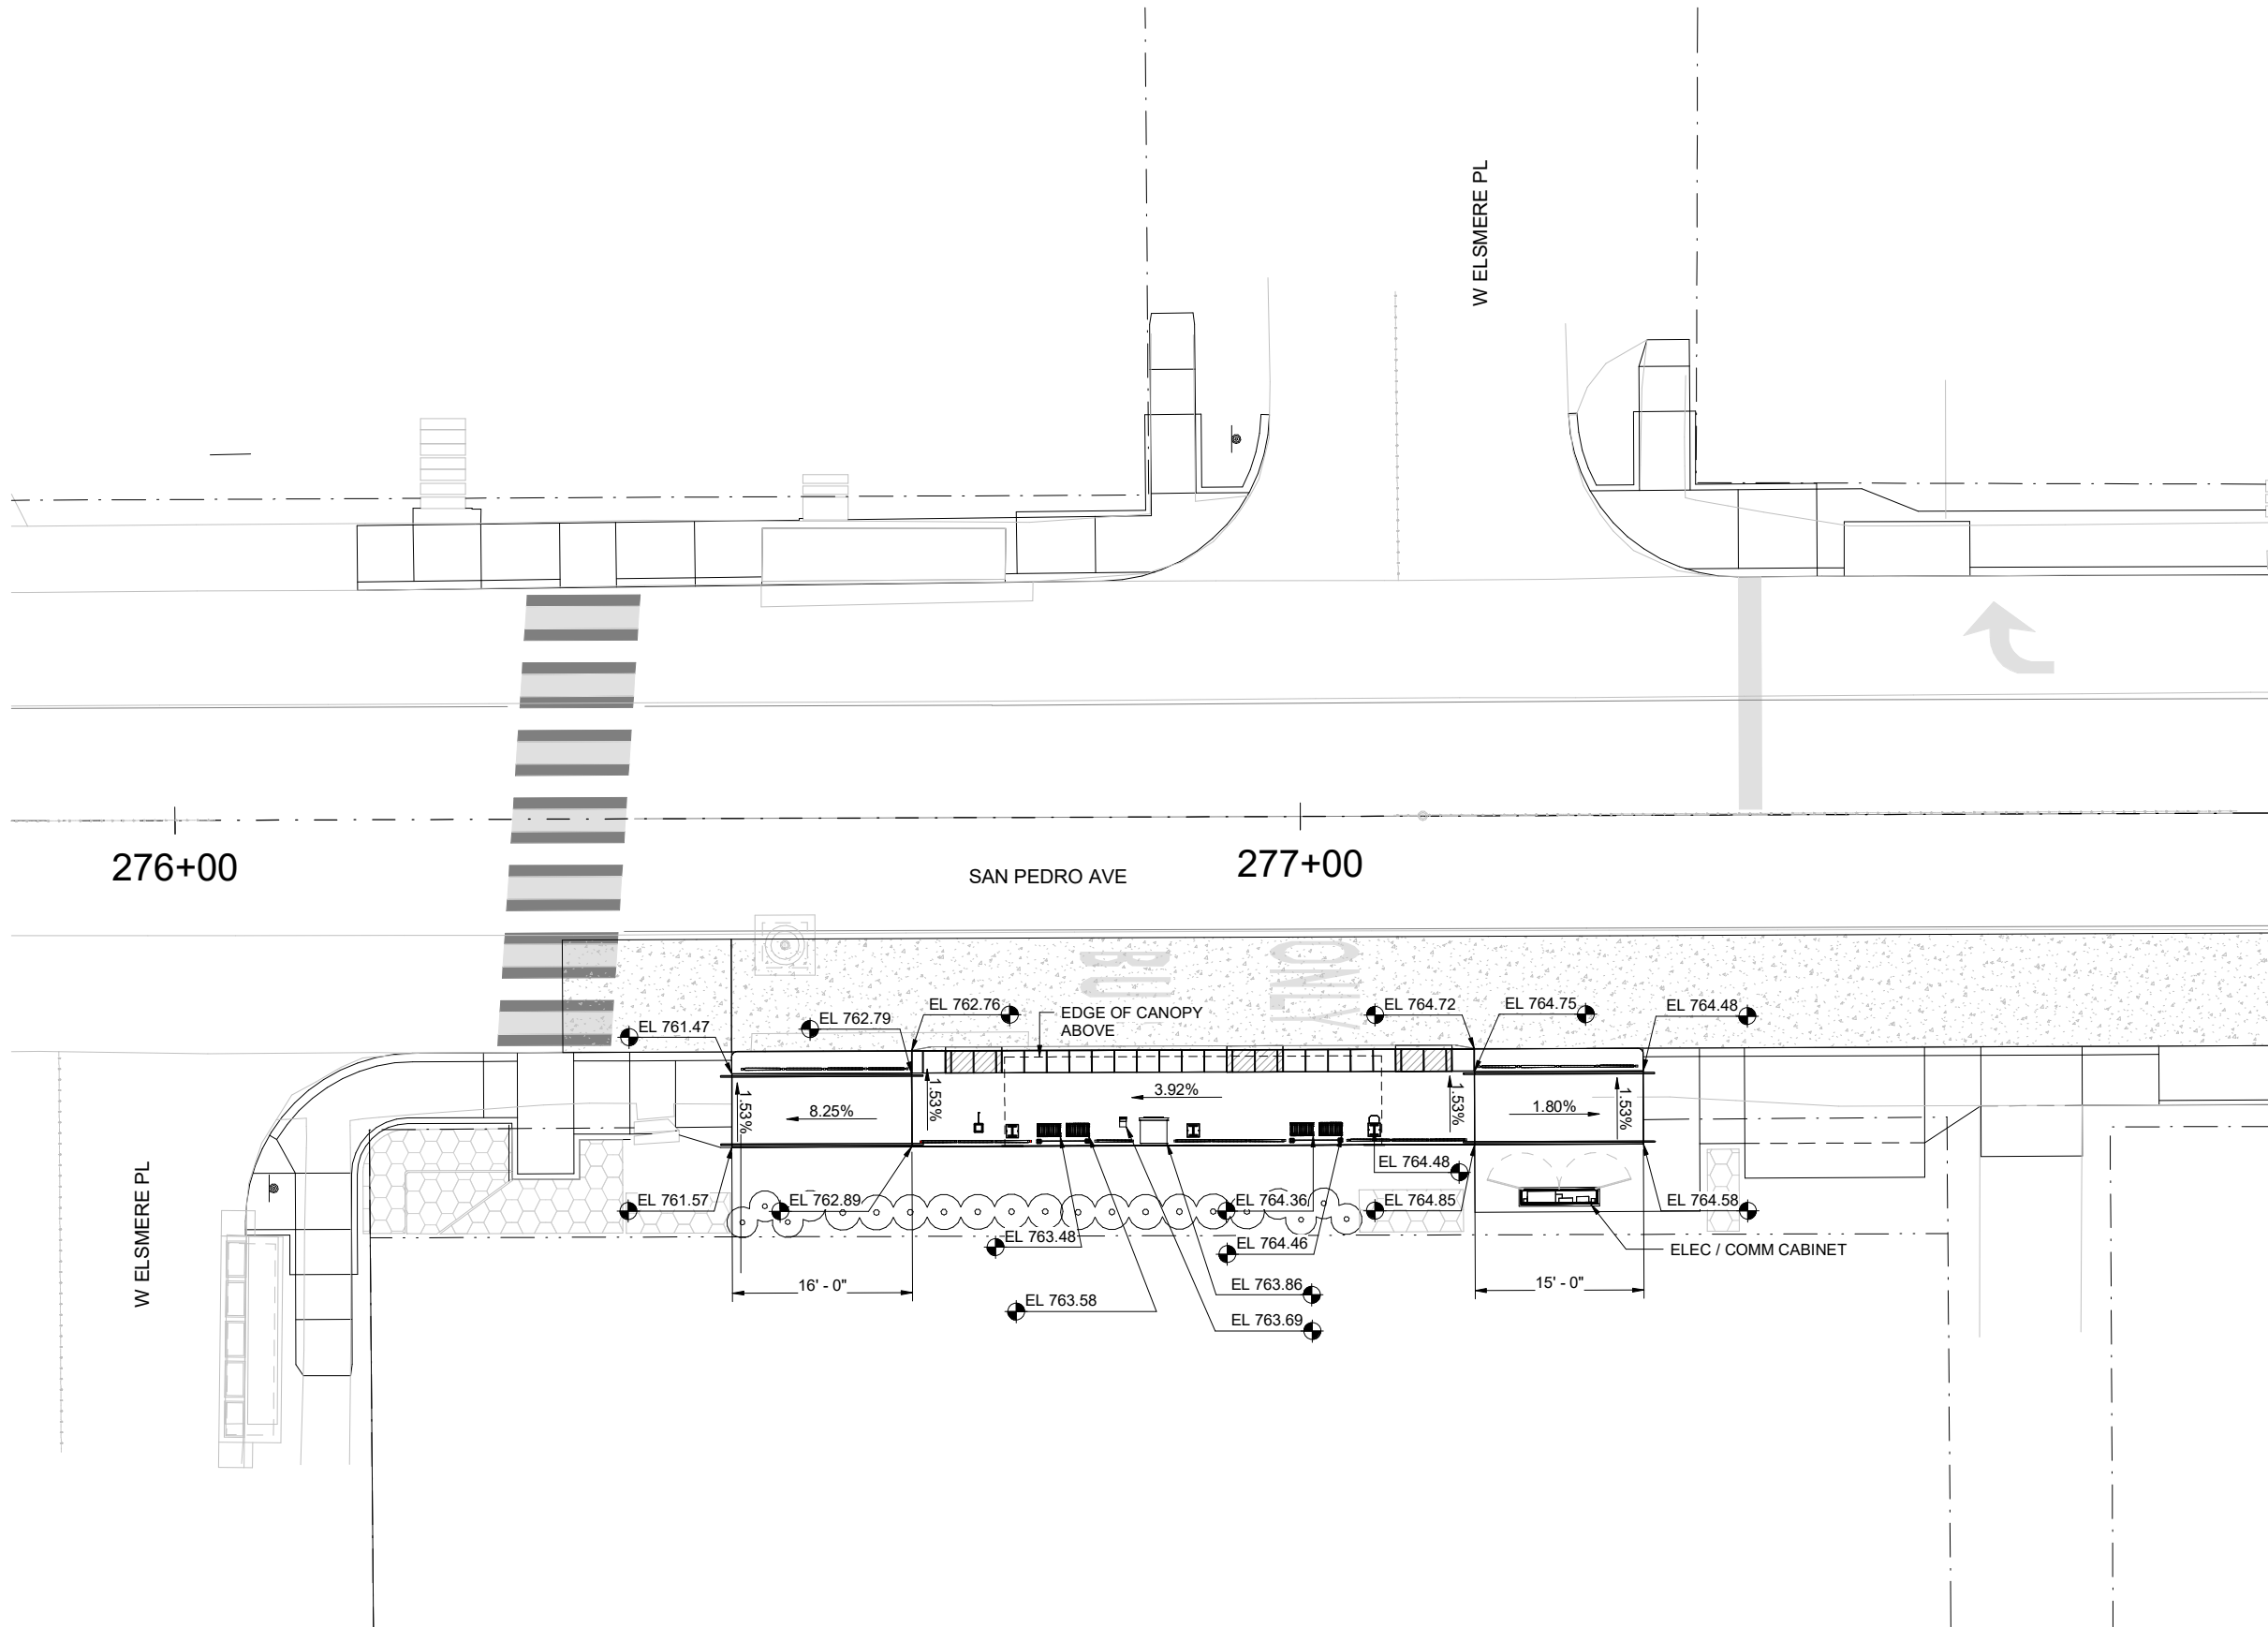

STATION PLAN
SCALE: 1/8" = 1'-0"

1
AR-1714

GENERAL NOTES

1. REFER TO DETAIL 1/AR-0041 FOR OVERALL FLOOR PLAN

0 4' 8' 16'
Scale: 1/8" = 1' - 0"

NO.	DESCRIPTION	DATE
0	ISSUED FOR CONSTRUCTION	30SEP25



ART GREEN LINE CORRIDOR
STATION PLAN
ELSMERE STATION
NORTHBOUND

IFC SUBMITTAL	PROJECT NO.: 684622	DATE:	30SEP25
DRWN. BY: MR	DSGN. BY: KK	CHKD. BY: DJ	SHEET NO.: 2792