
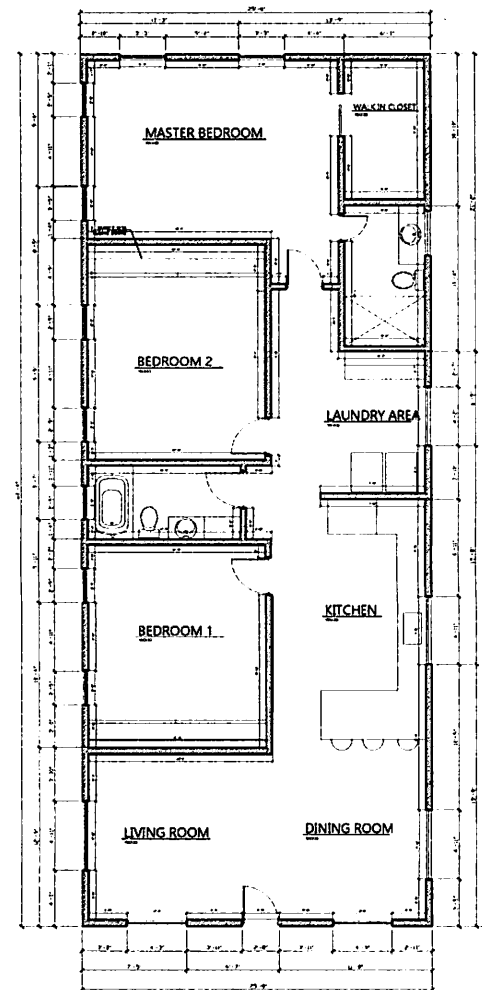


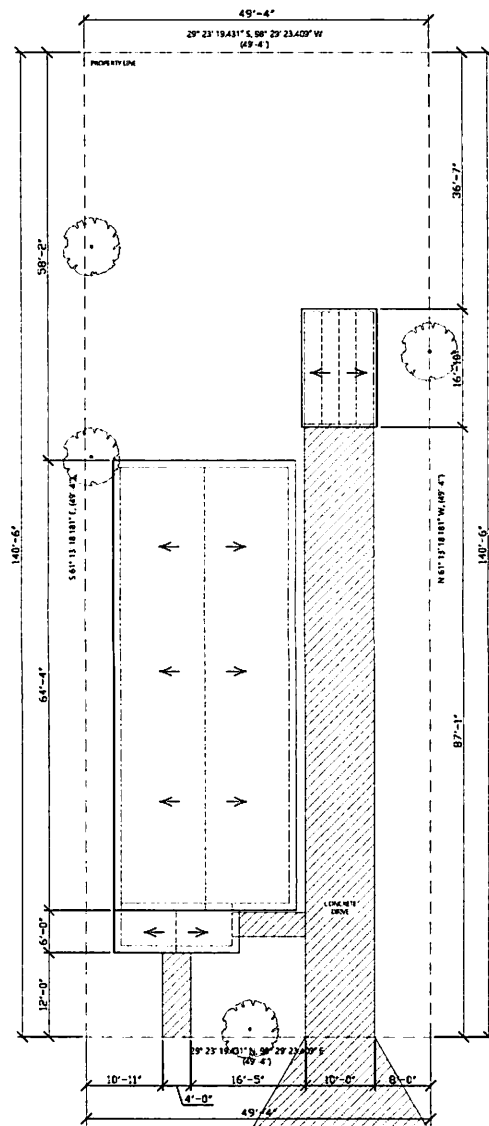

# BENITA RESIDENCE

235 BENITA ST, SAN ANTONIO, TX 78210

Proj No 230401


DATE 04/12/2023

DRAWN BY MC


### INITIAL PRICING SET

## PROPOSED PLANS


R001

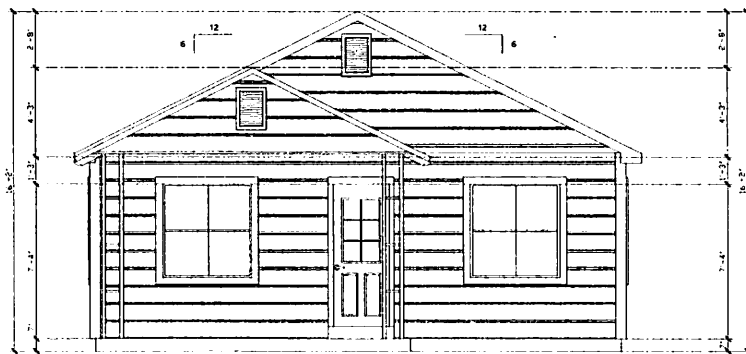


**FRONT ELEVATION**  
SCALE 3/8" = 1'-0"

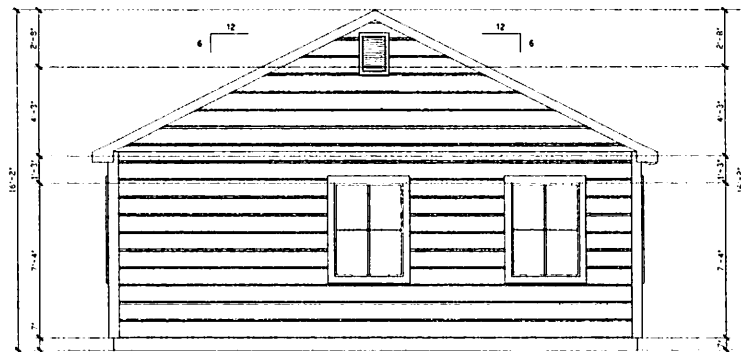

**REAR SIDE ELEVATION**  
SCALE 3/8" = 1'-0"

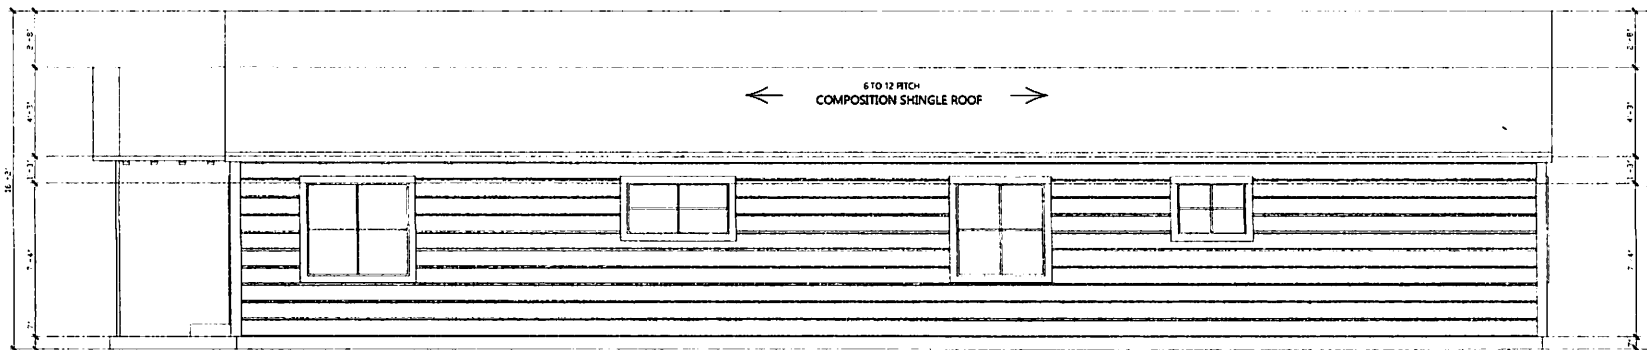

**RIGHT SIDE ELEVATION**

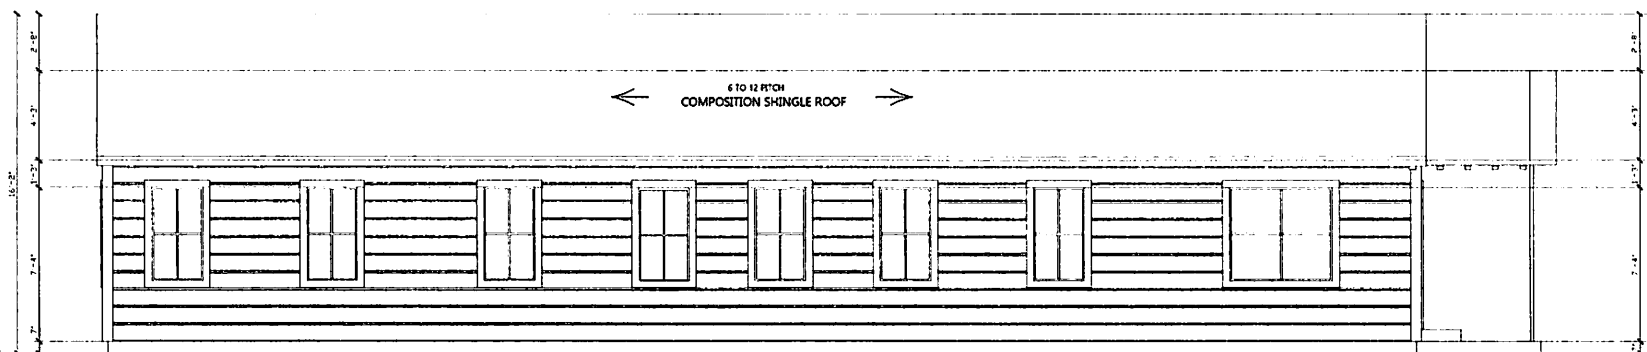

**LEFT SIDE ELEVATION**

# BENITA RESIDENCE

235 BENITA ST, SAN ANTONIO, Tx 78210

|           |            |
|-----------|------------|
| Proj. No. | 21030      |
| DATE      | 04/12/2023 |
| DRAWN BY  | MC         |





INITIAL PRICING SET

PROPOSED  
PLANS

**R002**



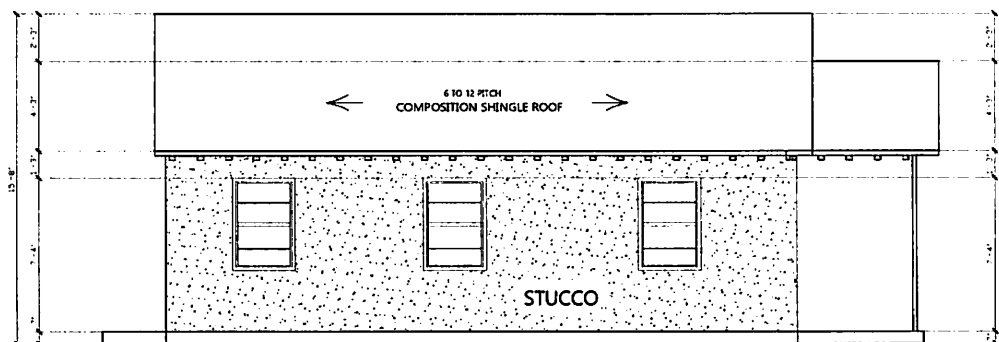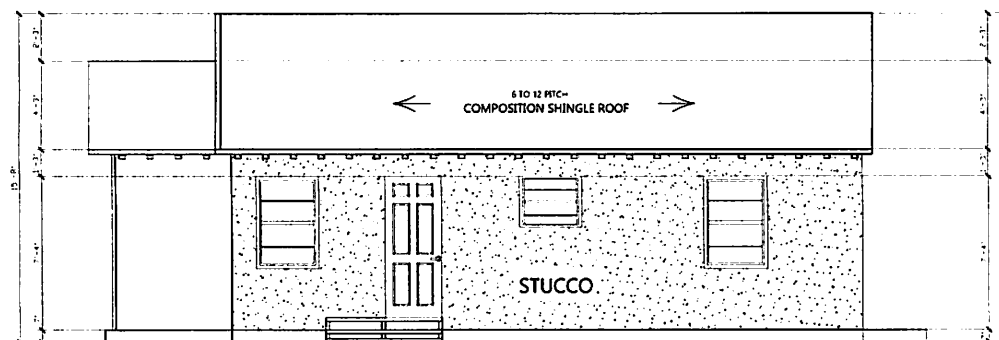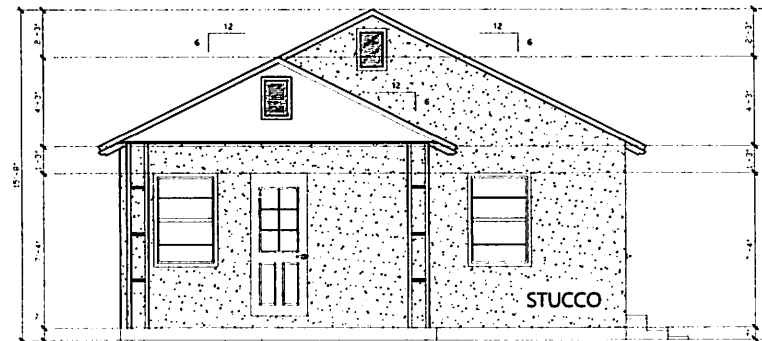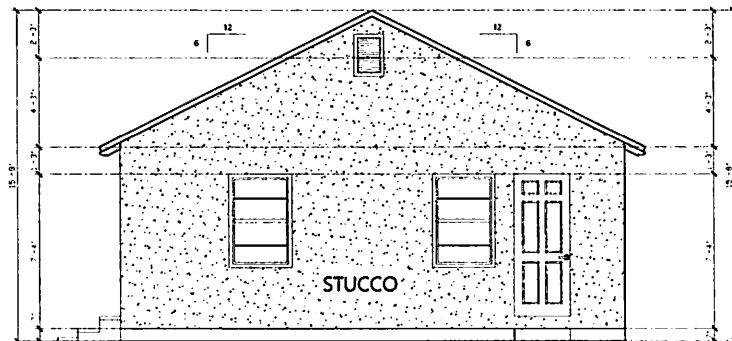


[illegible]

|                     |            |
|---------------------|------------|
| PROJ. NO.           | 21330      |
| DATE                | 04/12/2022 |
| DRAWN BY            | MC         |
| INITIAL PRICING SET |            |

### PROPOSED PLANS

A002

 

**BENITA RESIDENCE**  
235 BENITA ST, SAN ANTONIO, Tx 78210

A003