





DURANGO APARTMENTS

HDRC Presentation

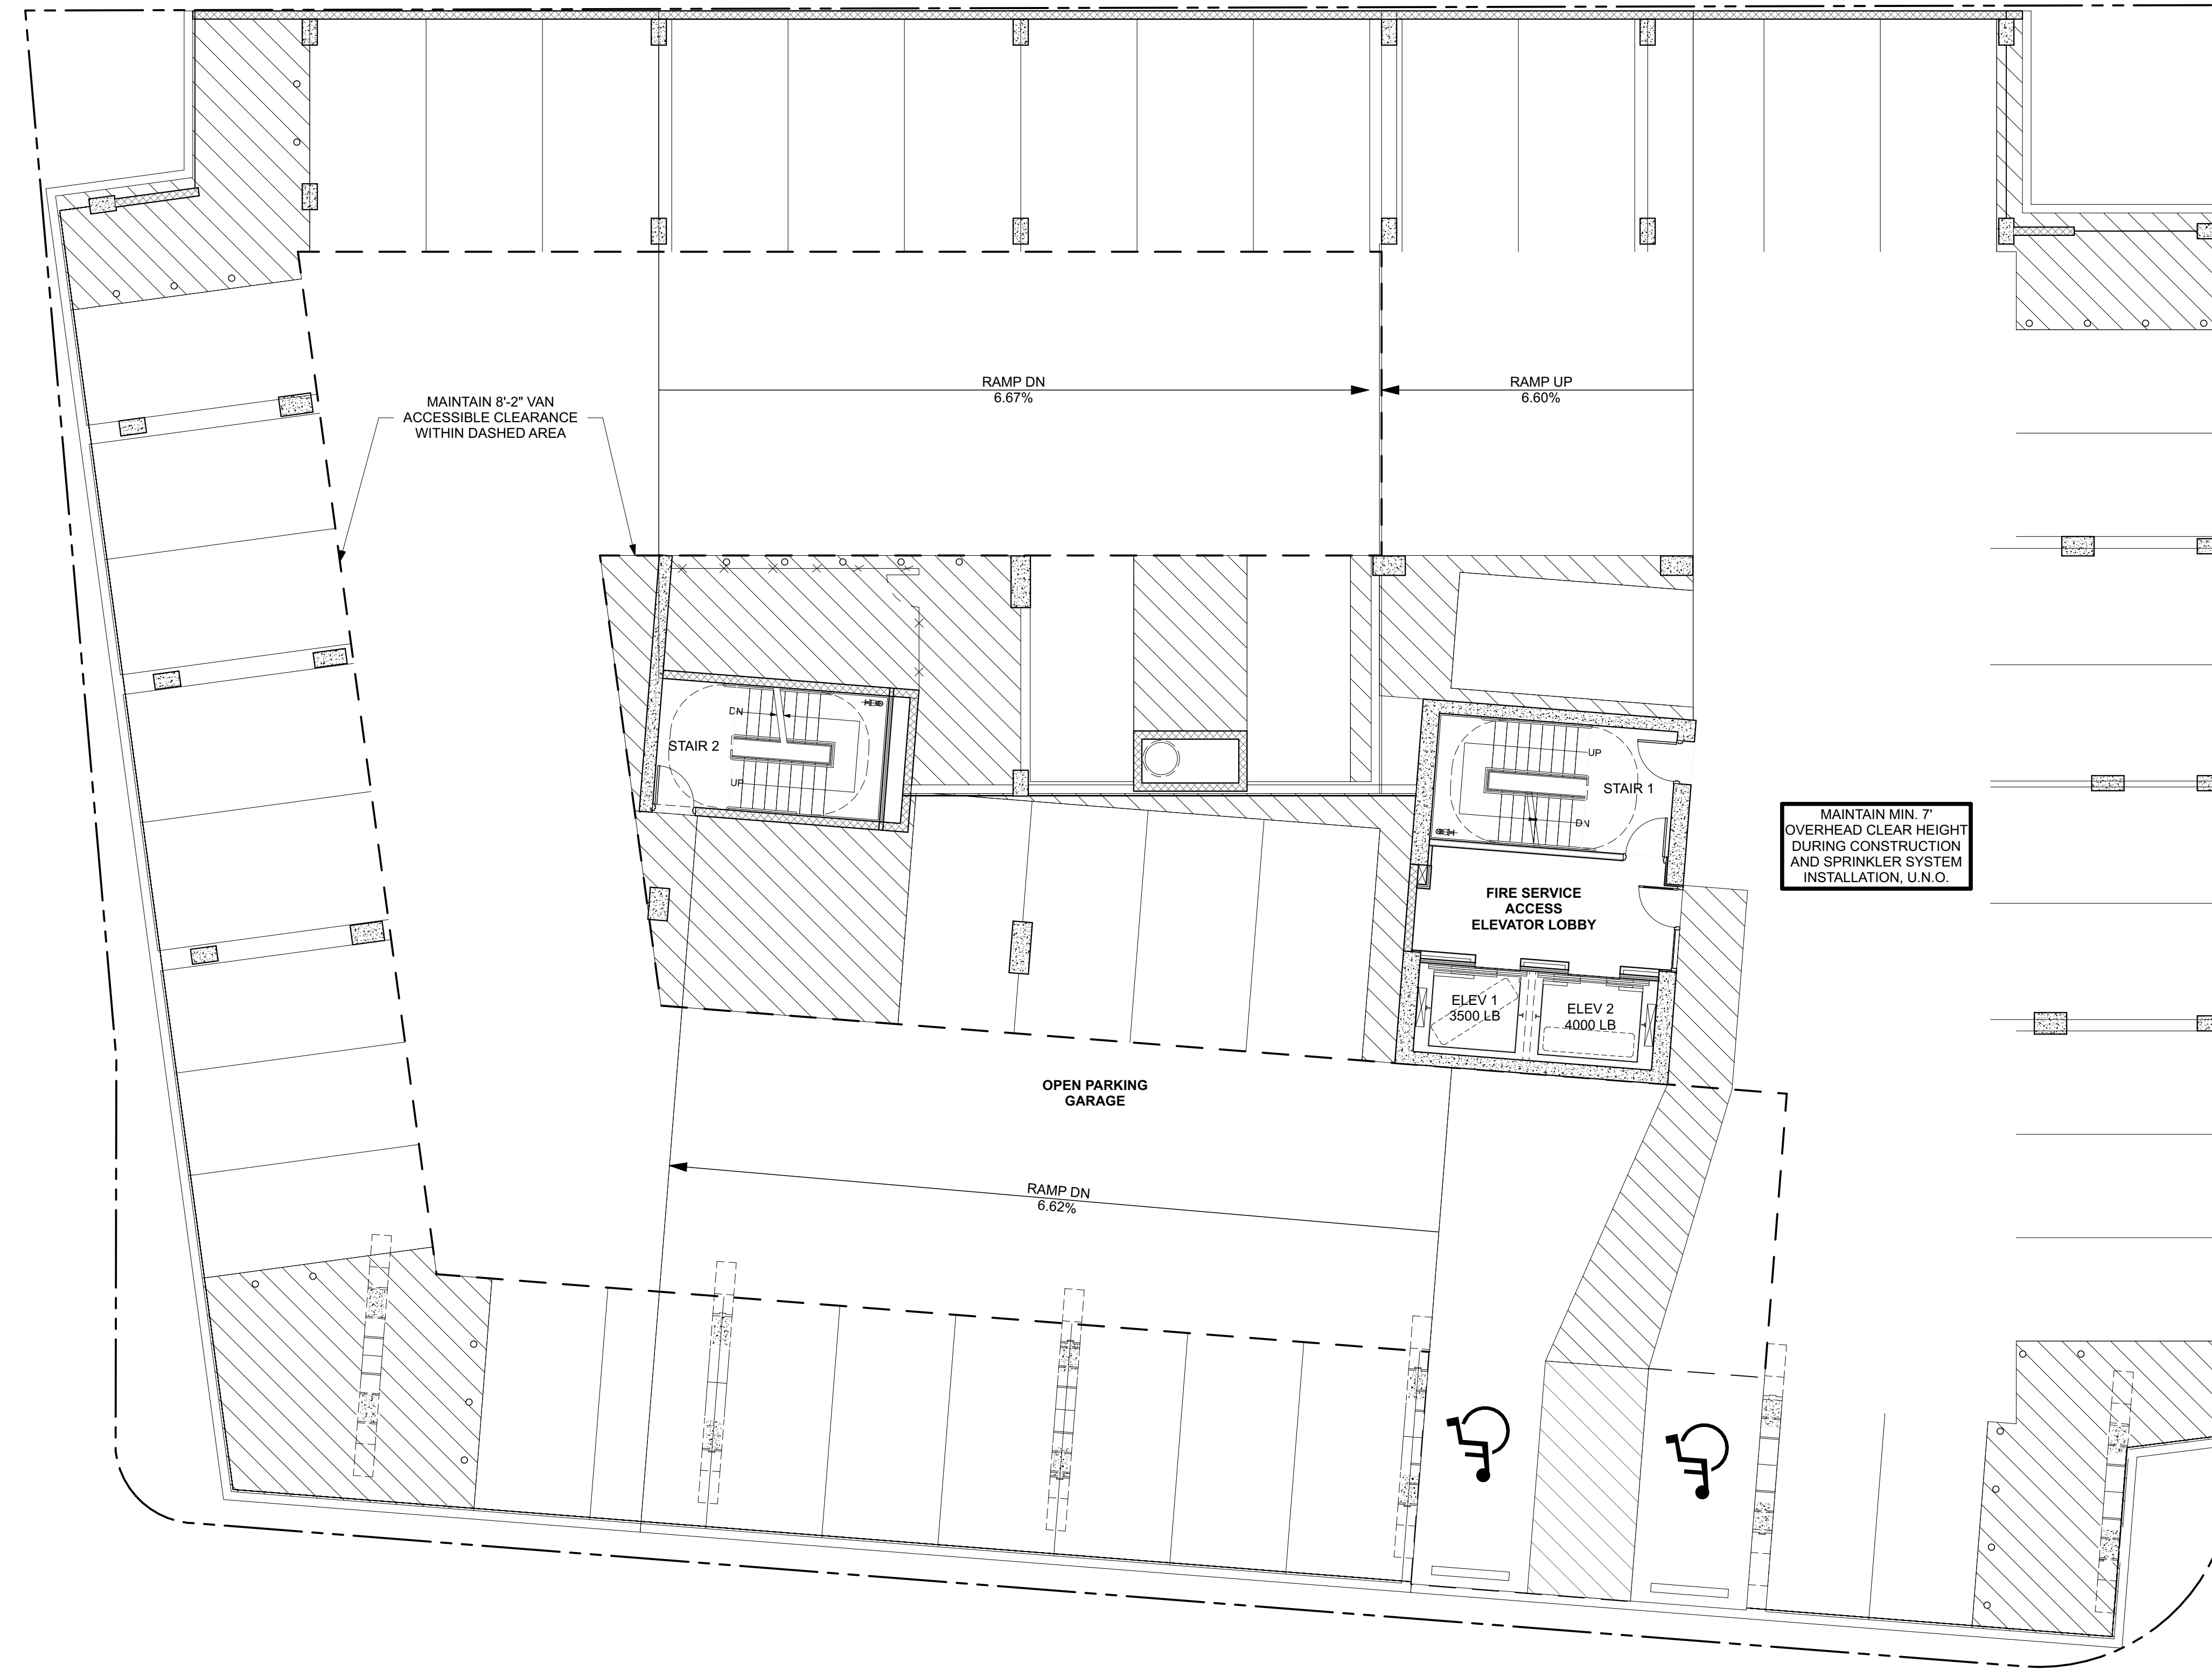

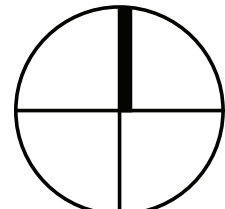

 **FLOOR PLAN - LEVELS 2-4**
SCALE: 1/8" = 1'-0"

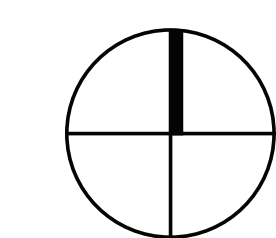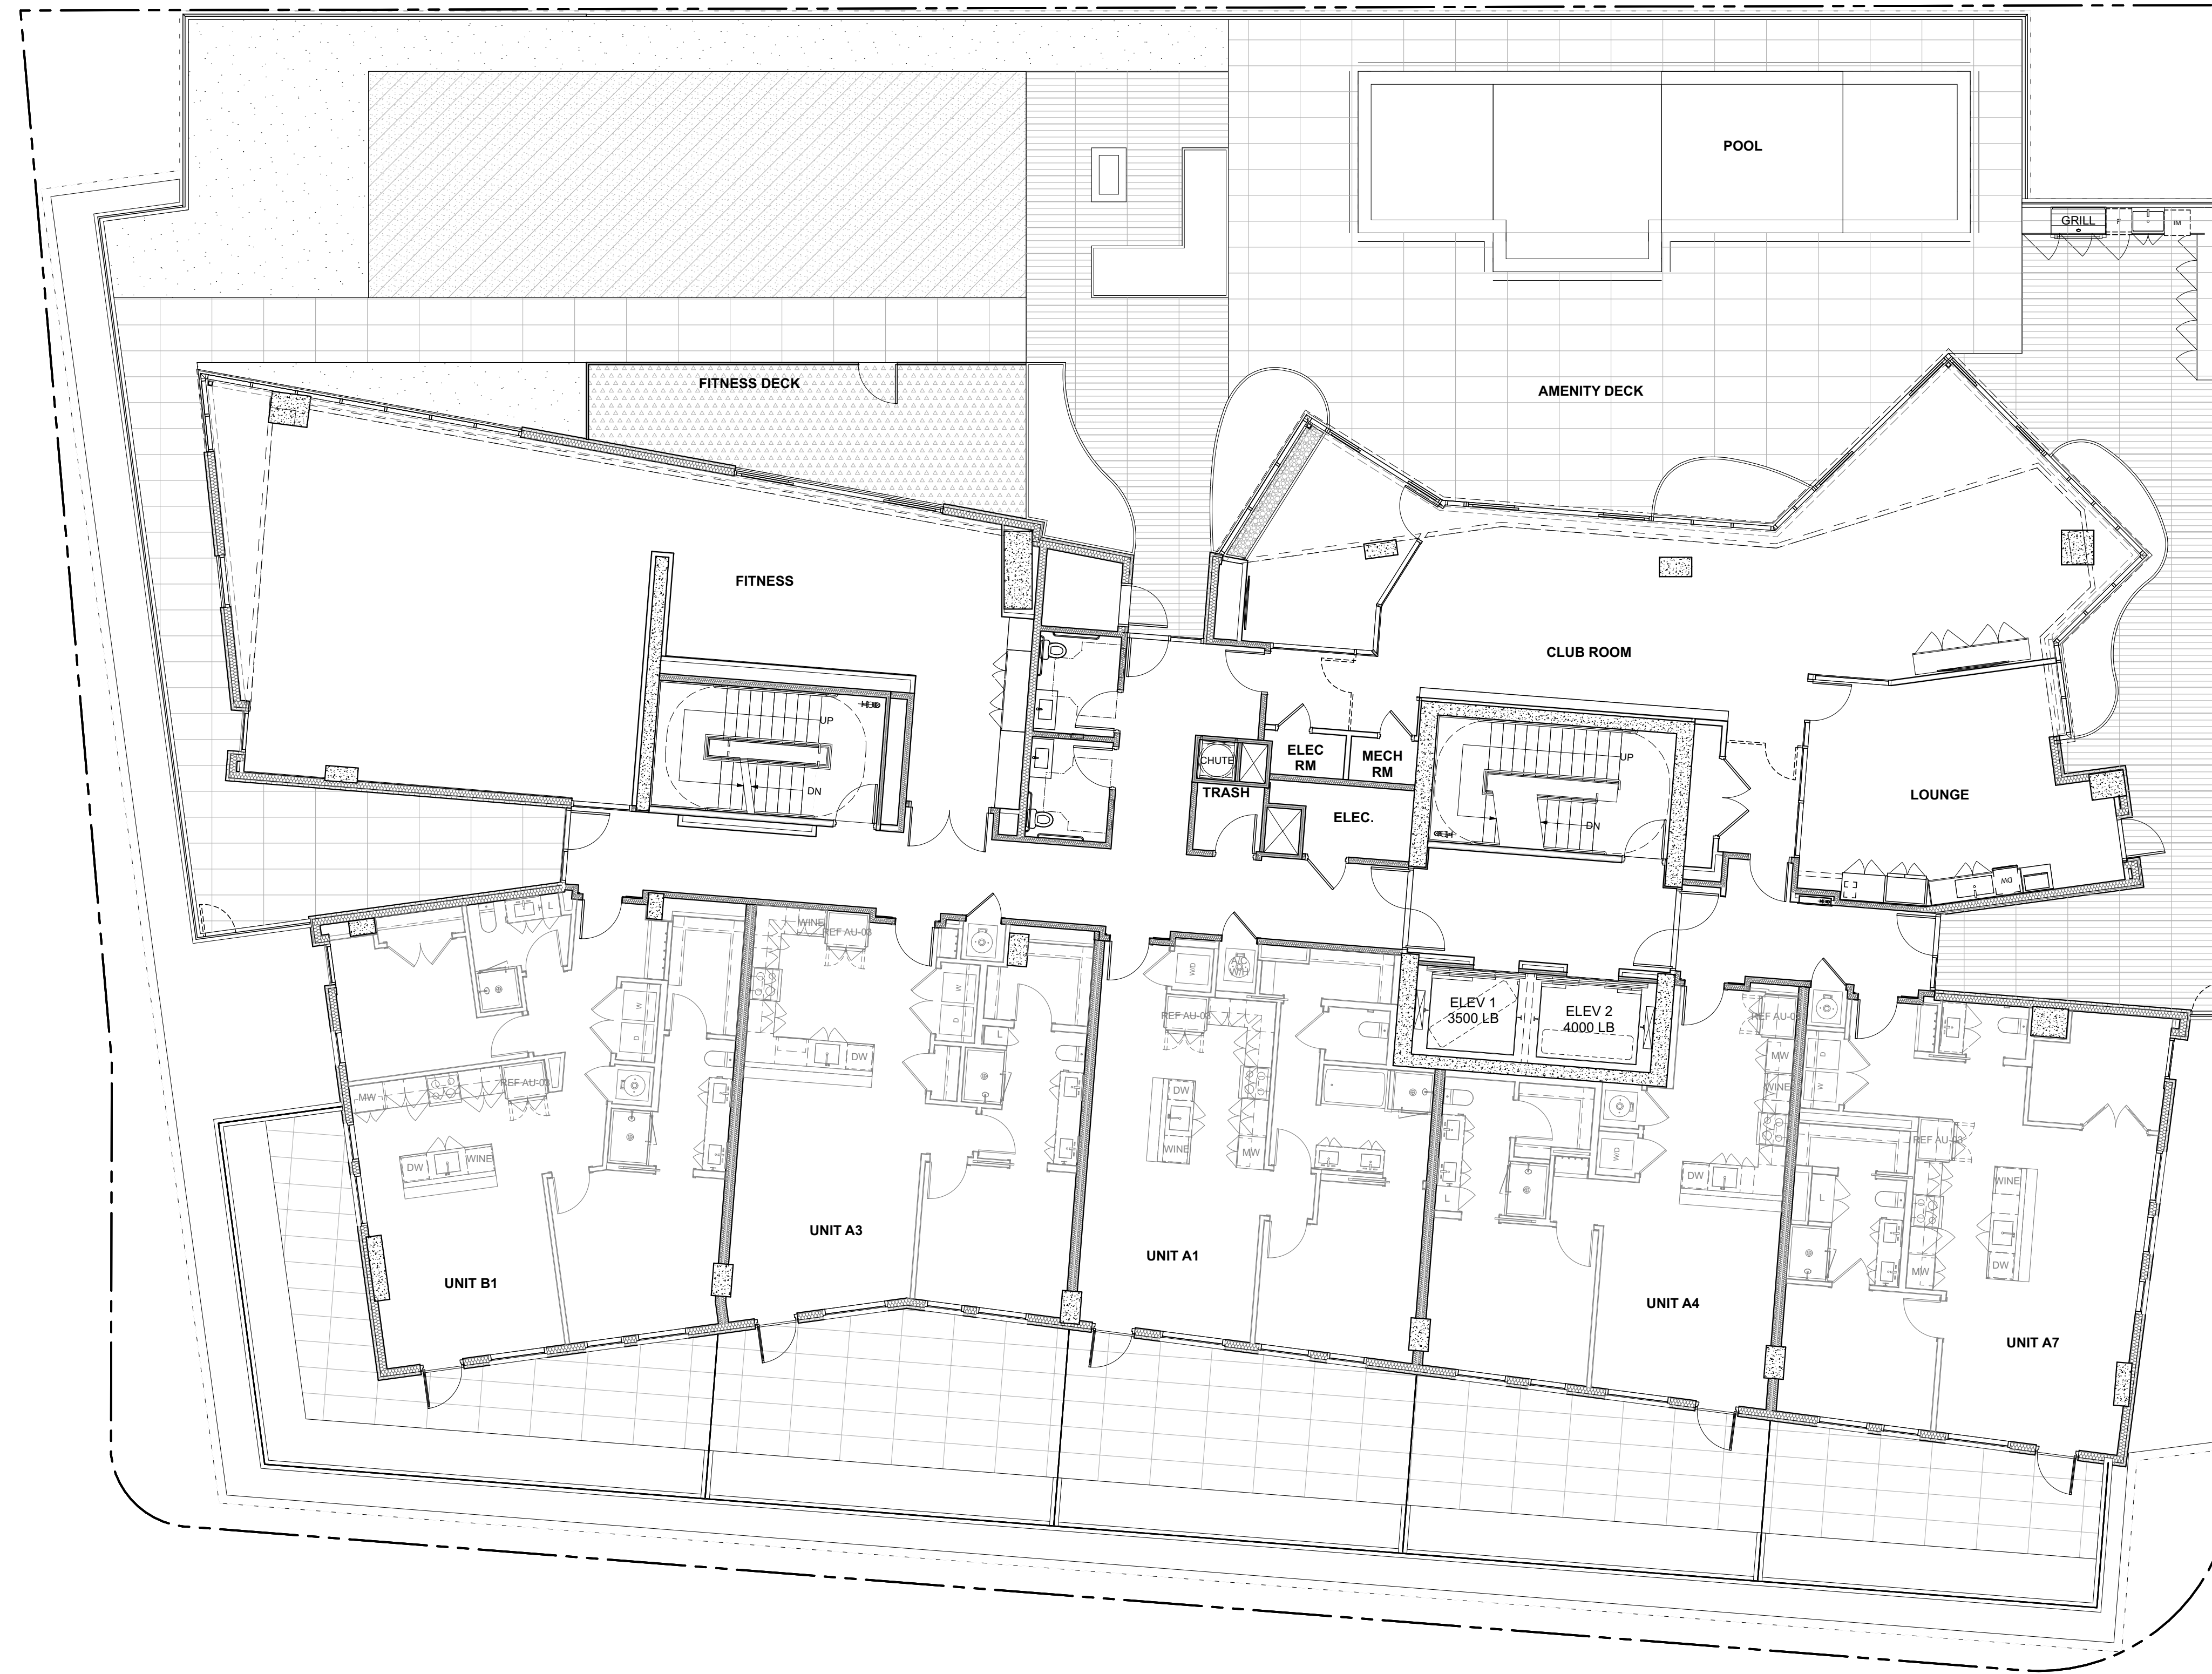

FLOOR PLAN - LEVEL 5

SCALE: 1/8" = 1'-0"

RHODE : PARTNERS

NOT FOR CONSTRUCTION
© RHODE PARTNERS INC


DURANGO OWNER, LLC


HDRC Presentation
DURANGO APARTMENTS
SAN ANTONIO TX



07/16/2026

SHEET

3 OF **14**

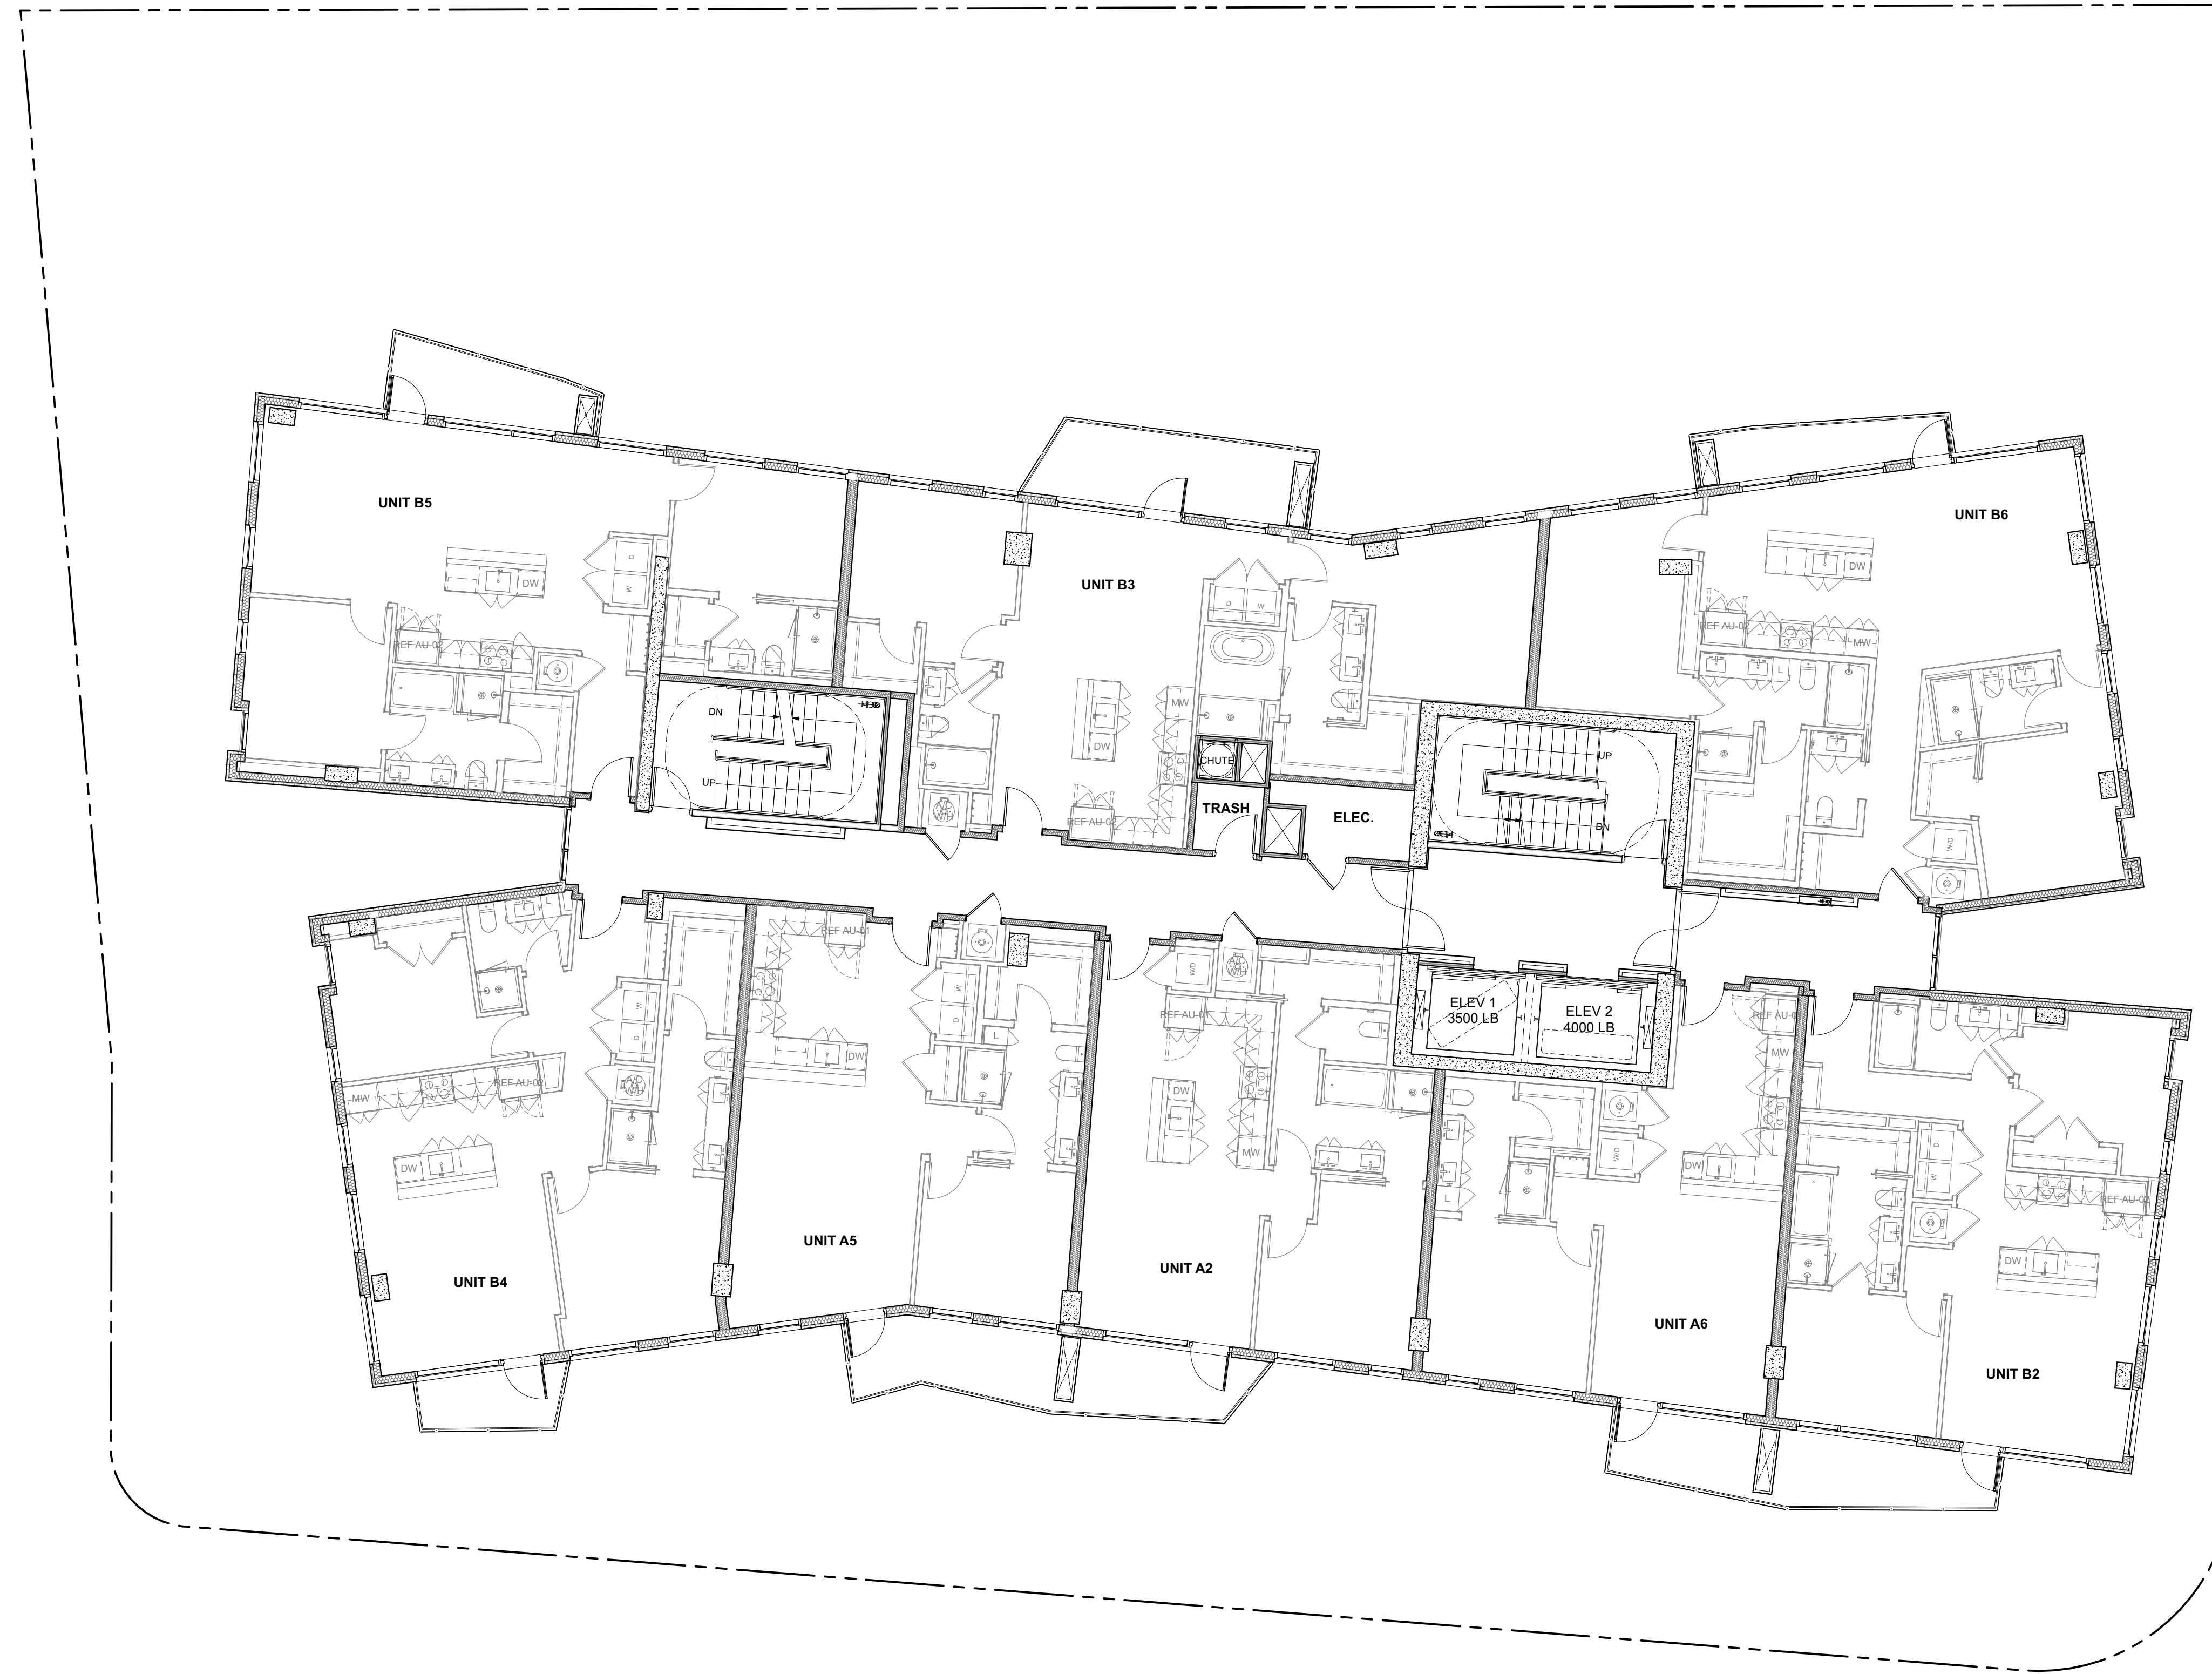

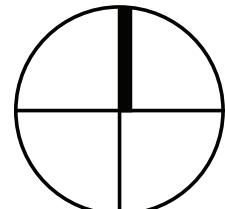 **FLOOR PLAN - LEVELS 6-13**
SCALE: 1/8" = 1'-0"

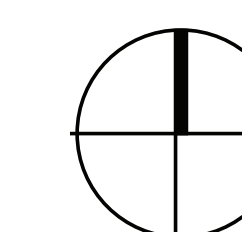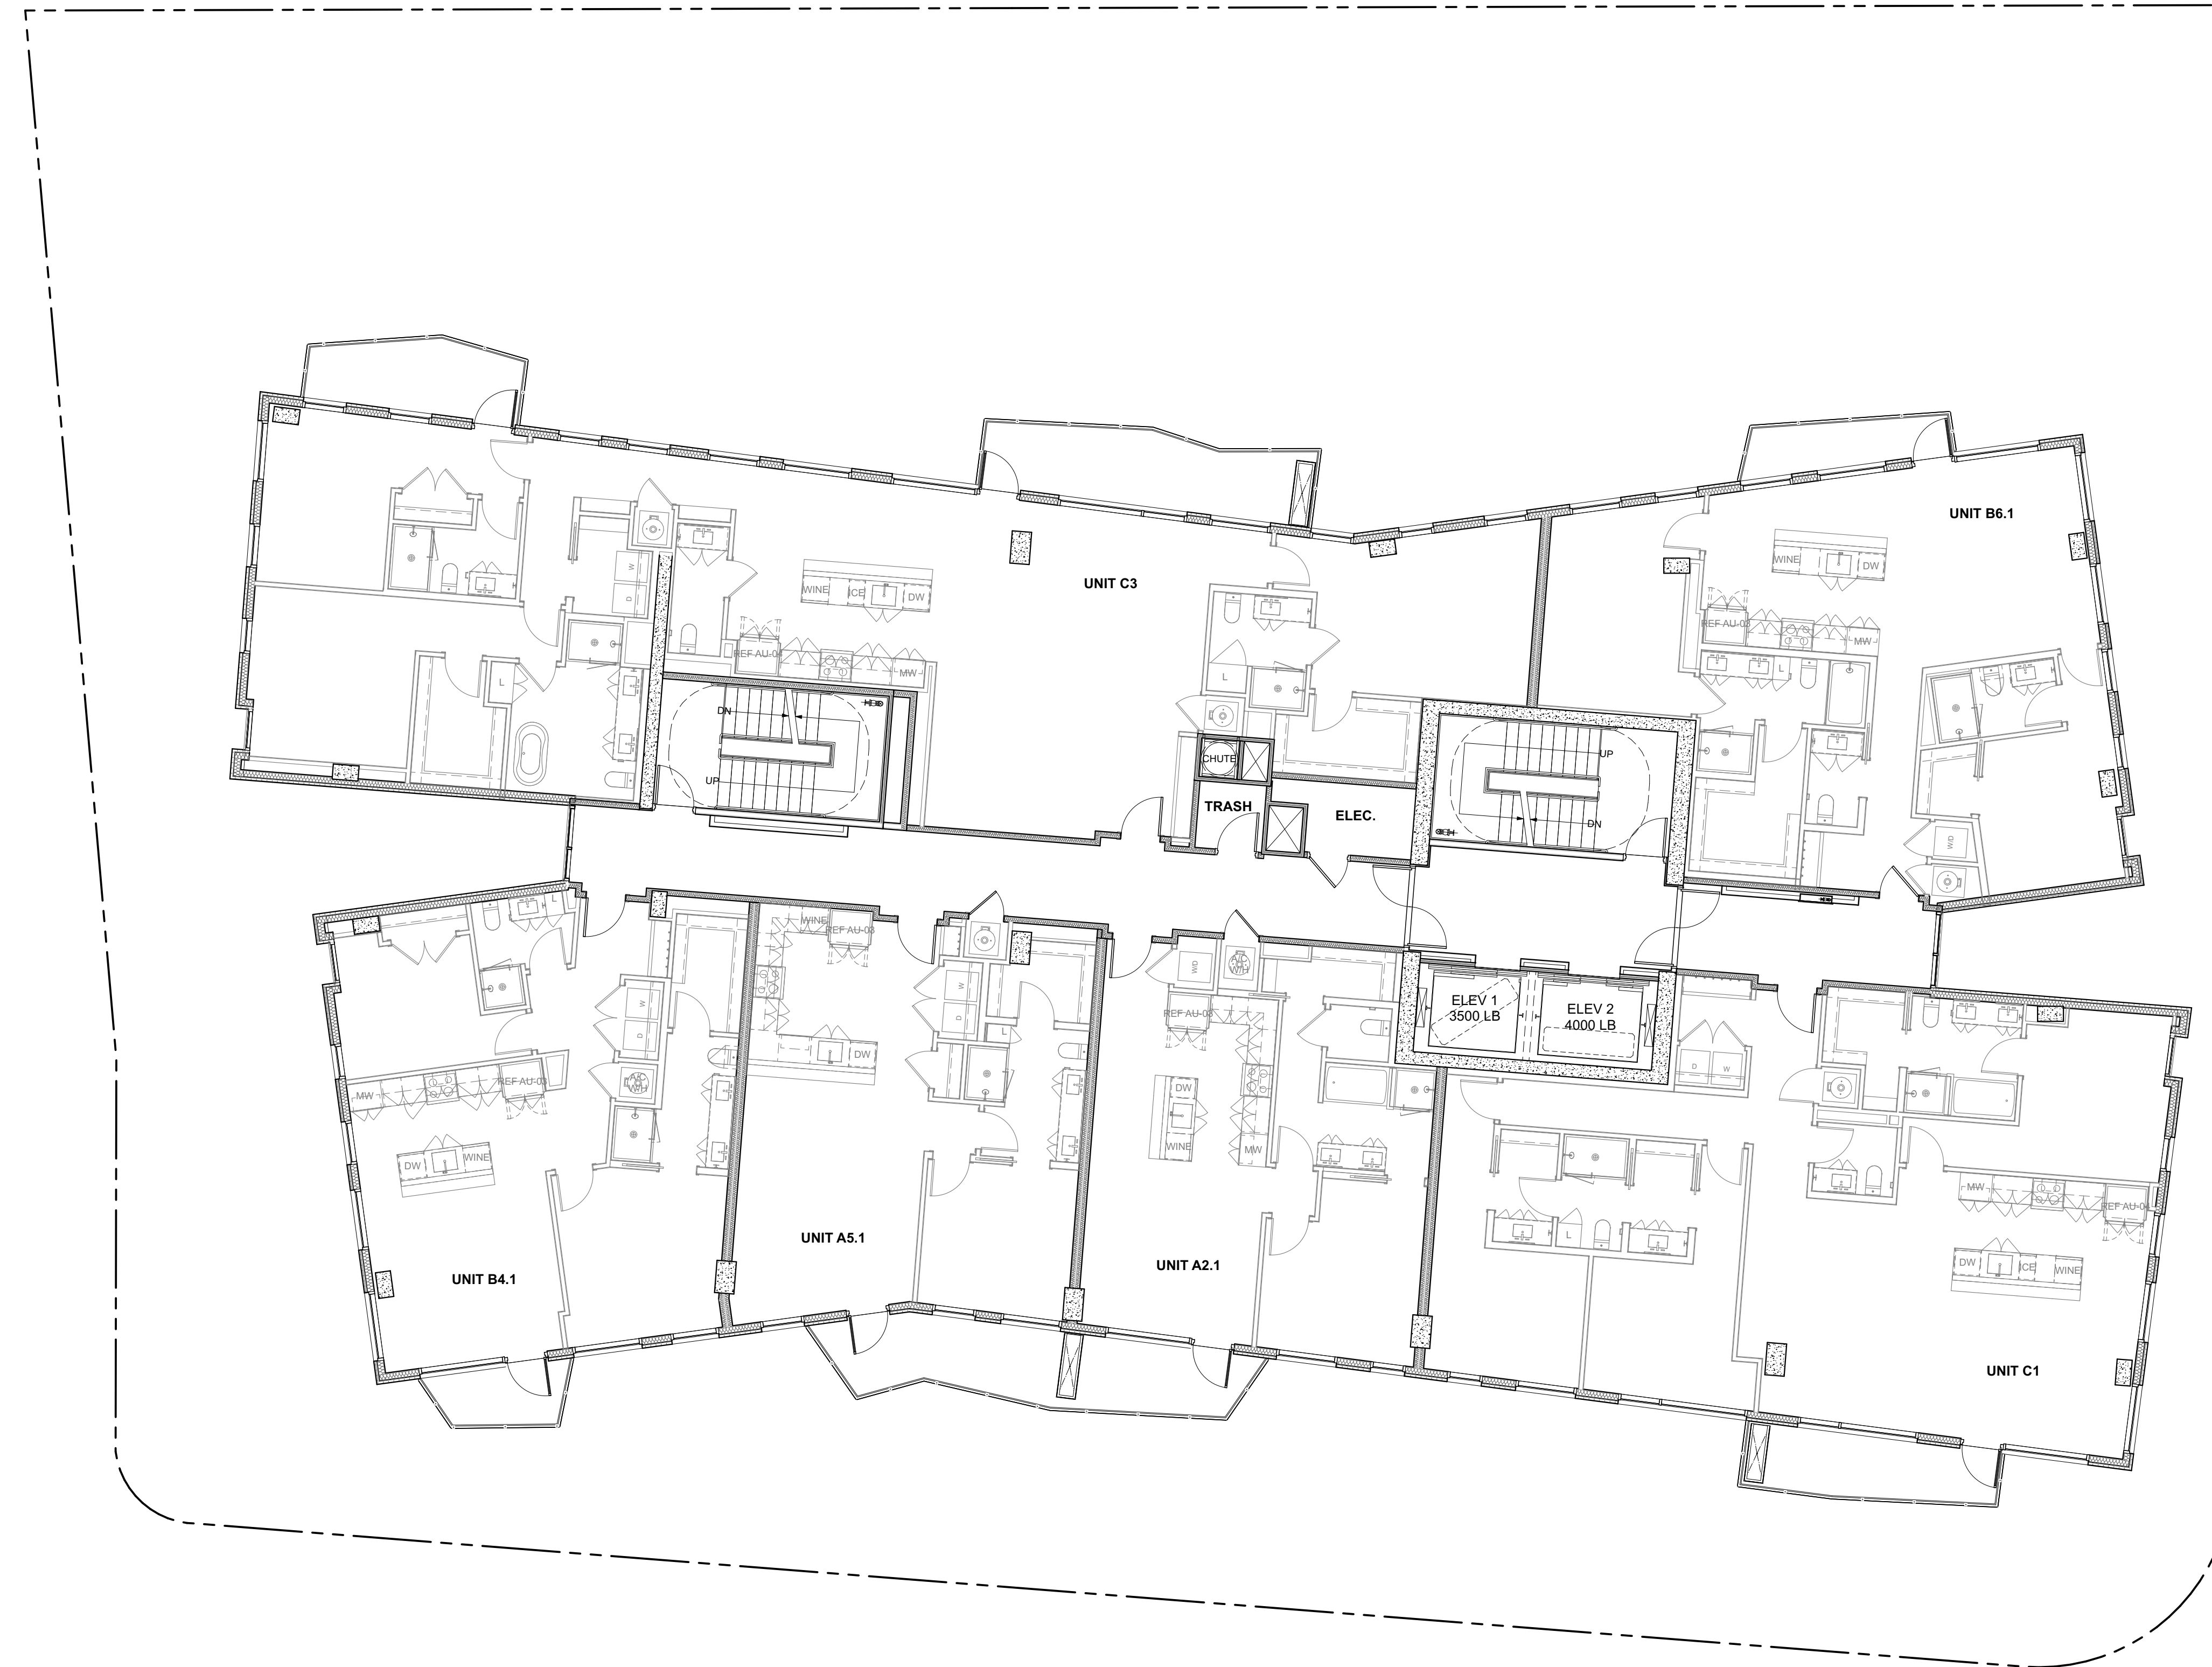

FLOOR PLAN - LEVELS 14-16

SCALE: 1/8" = 1'-0"

RHODE : PARTNERS

NOT FOR CONSTRUCTION
© RHODE PARTNERS INC



DURANGO OWNER, LLC

HDRC Presentation
DURANGO APARTMENTS
SAN ANTONIO TX

07/16/2026

SHEET

5 OF **14**

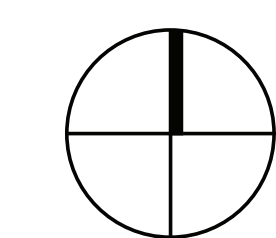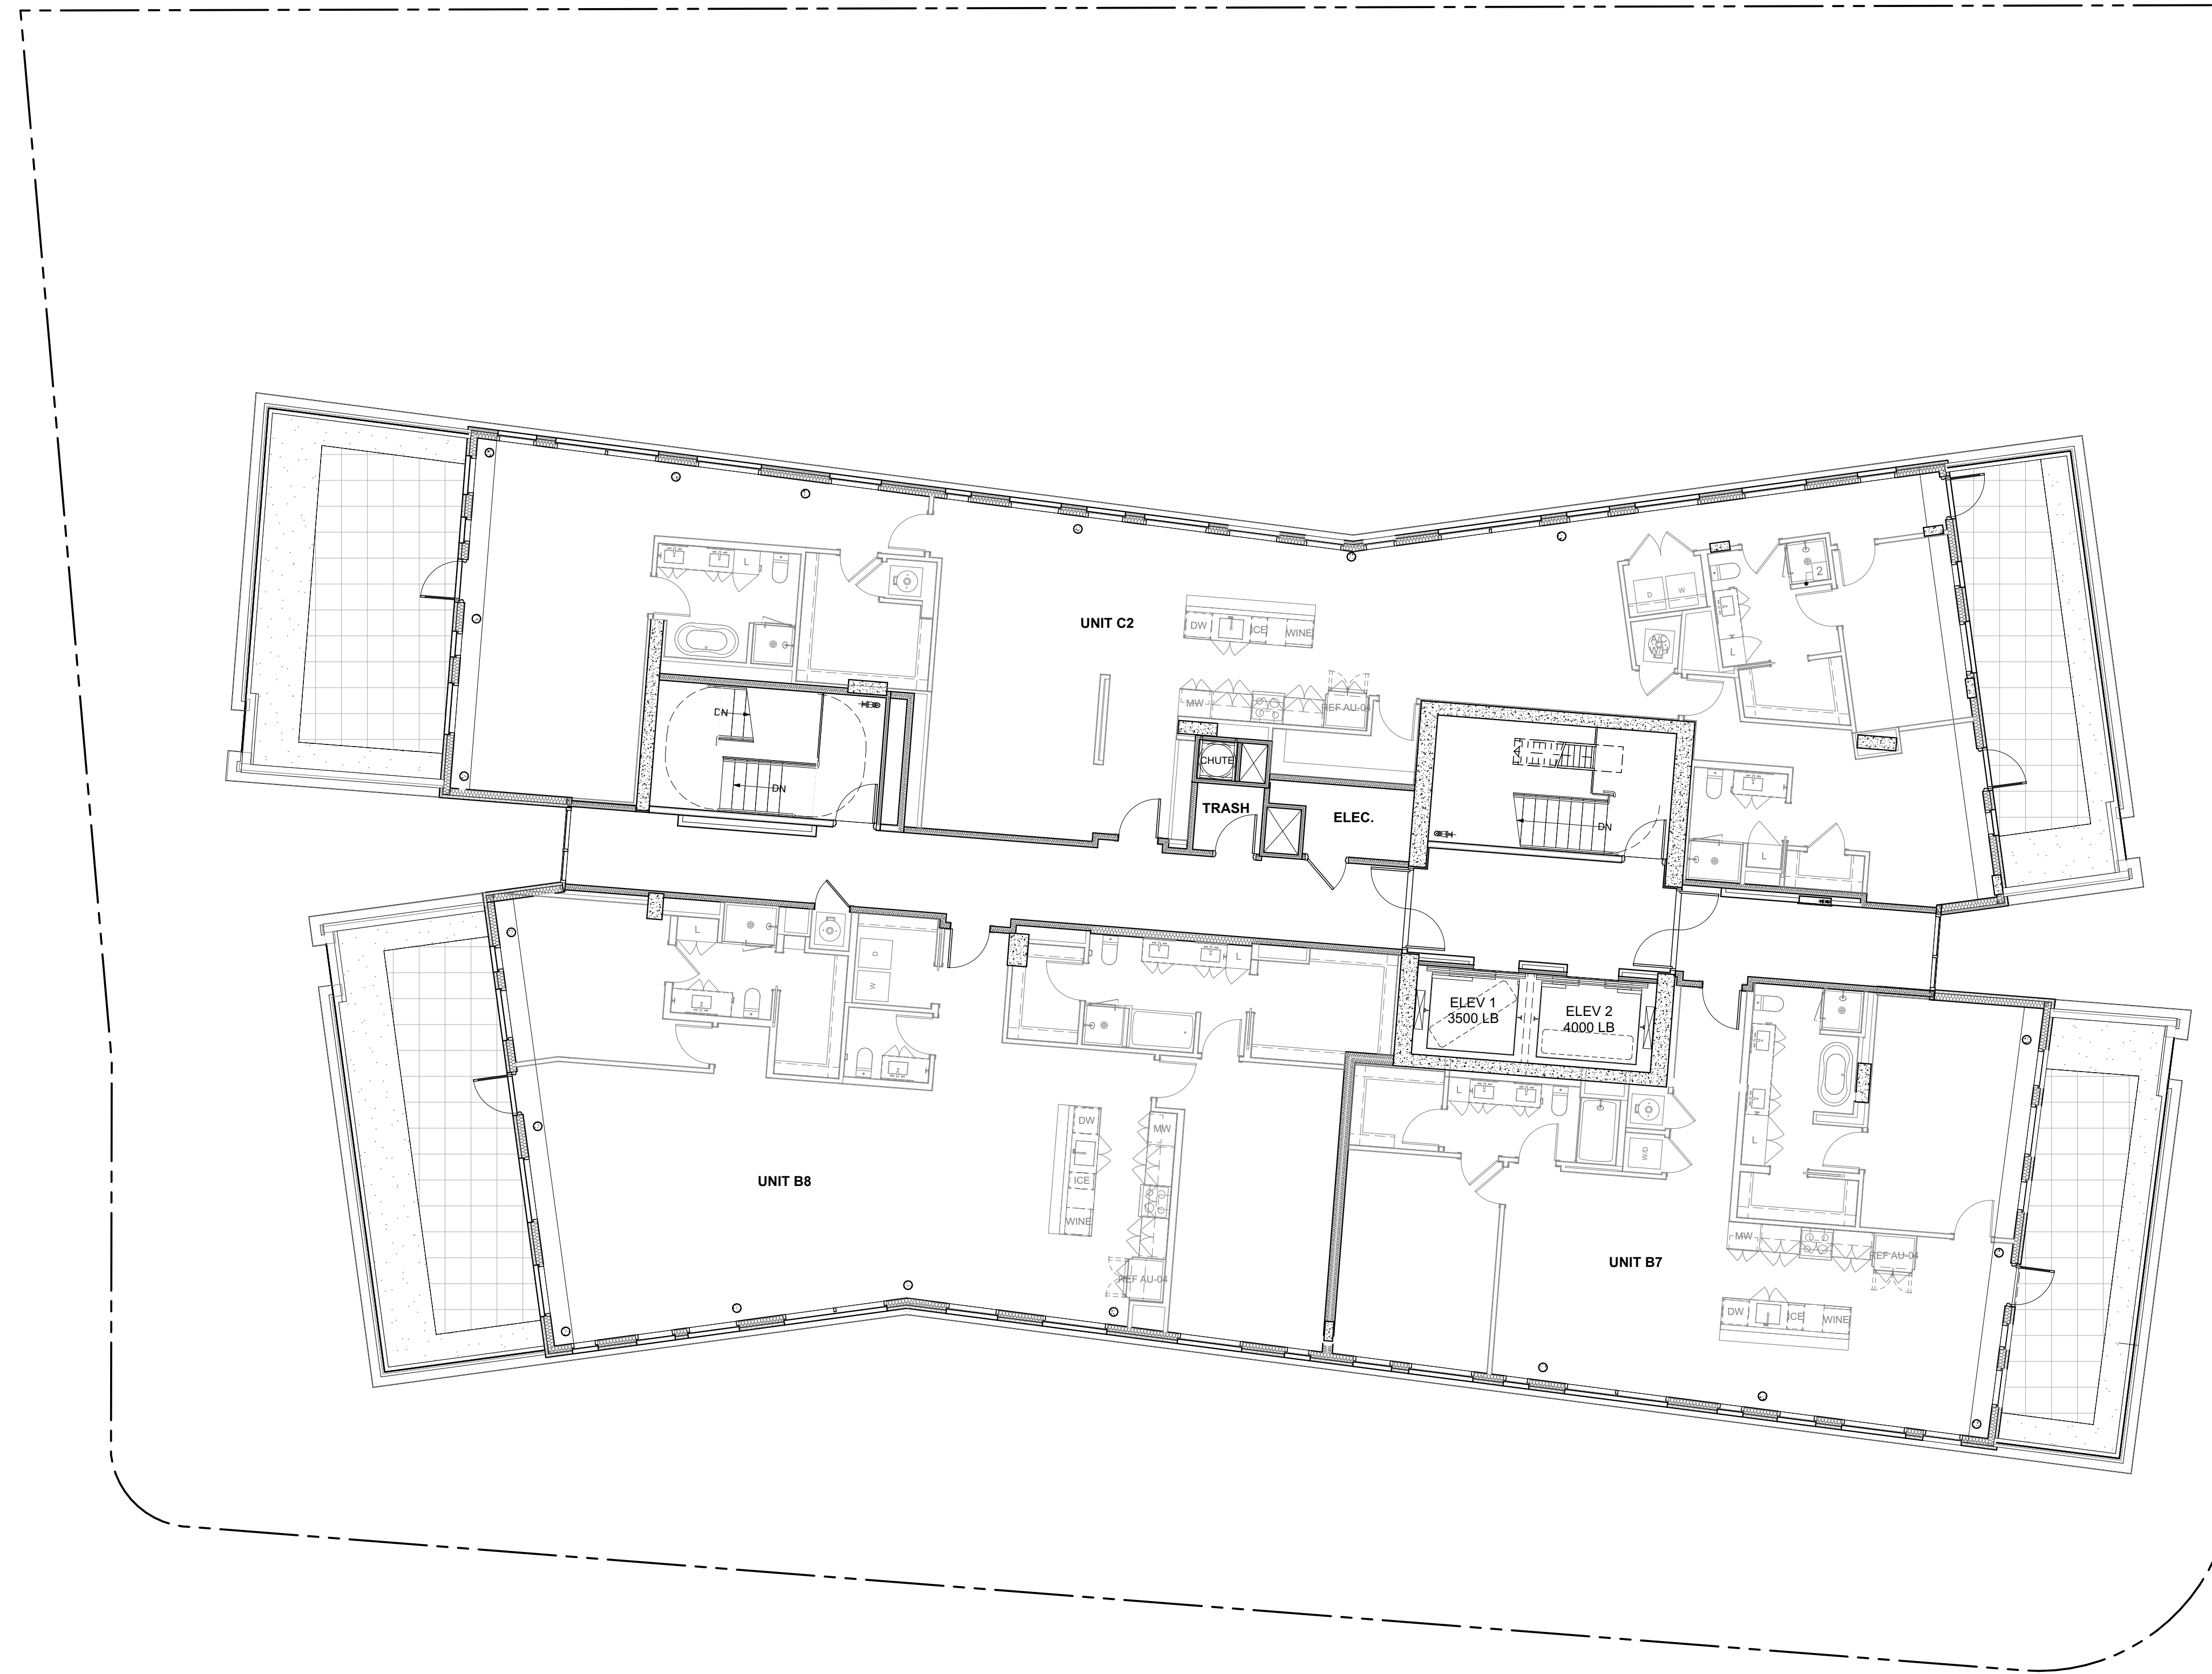

FLOOR PLAN - LEVEL 17

SCALE: 1/8" = 1'-0"

RHODE : PARTNERS

NOT FOR CONSTRUCTION
© RHODE PARTNERS INC



DURANGO OWNER, LLC

HDRC Presentation
DURANGO APARTMENTS
SAN ANTONIO TX

07/16/2026

SHEET

6 OF **14**

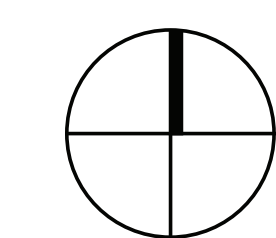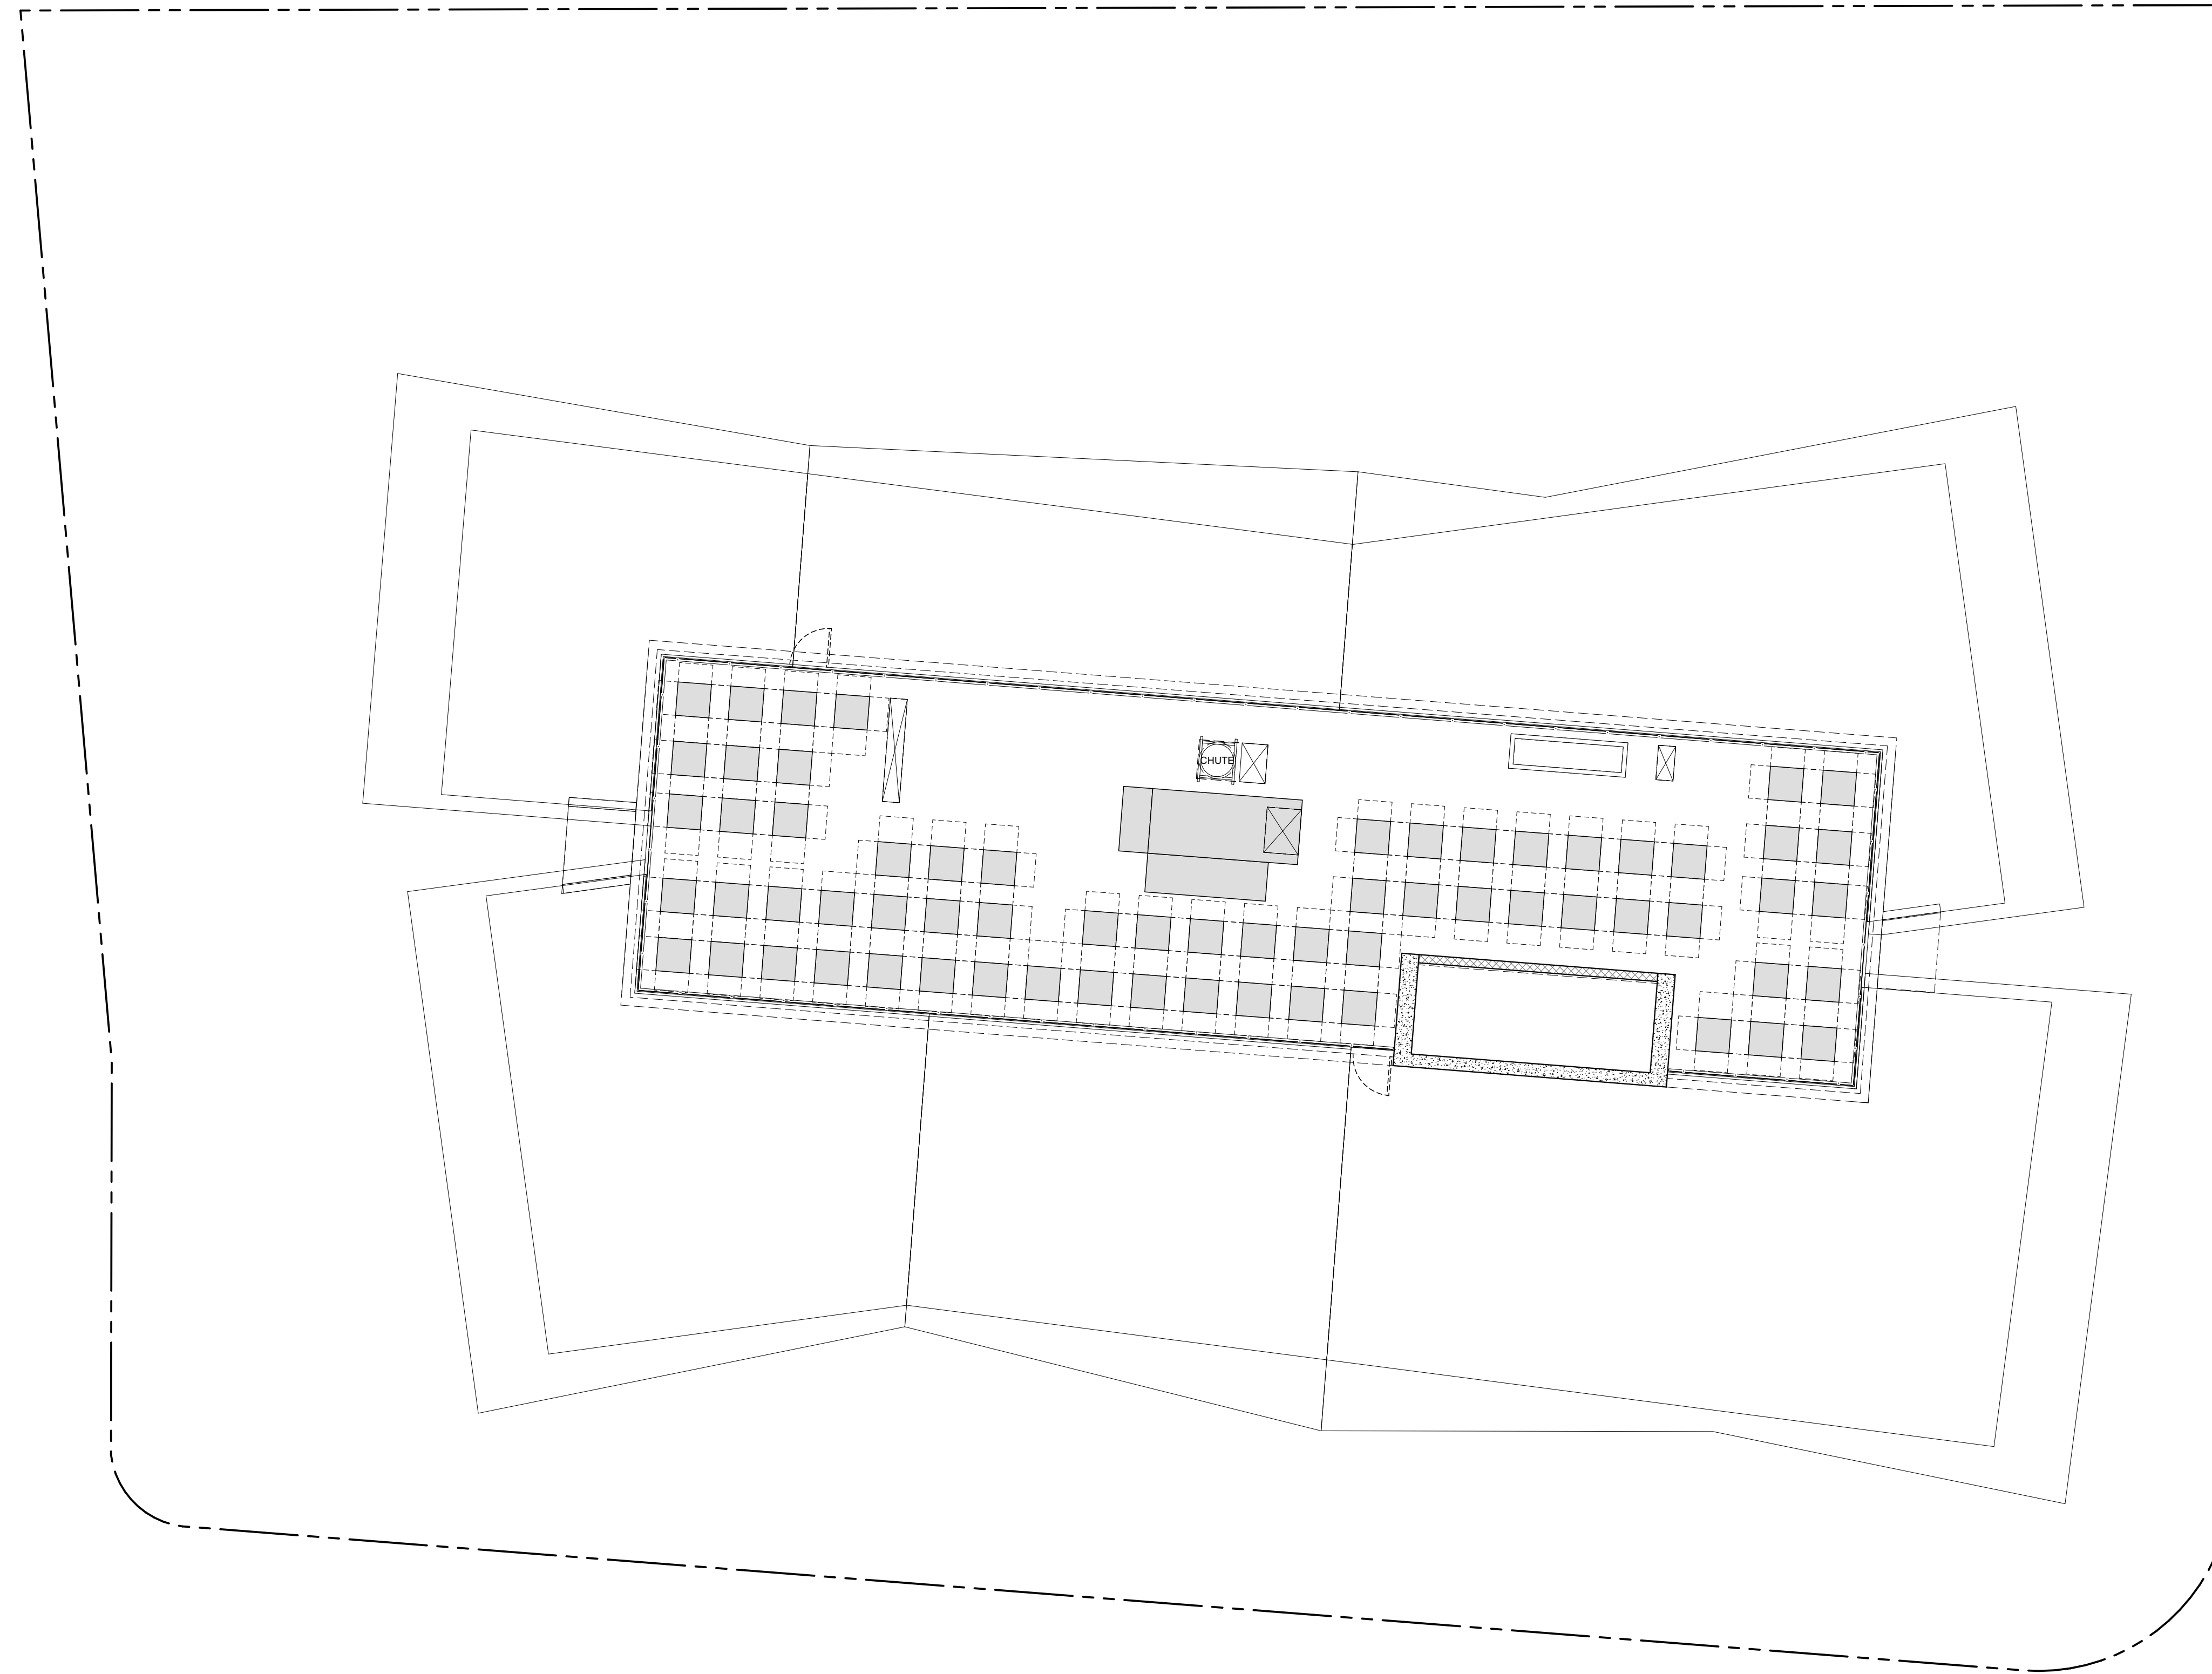

ROOF PLAN
SCALE: 1/8" = 1'-0"

RHODE : PARTNERS


NOT FOR CONSTRUCTION
© RHODE PARTNERS INC

DURANGO OWNER, LLC

HDRC Presentation
DURANGO APARTMENTS
SAN ANTONIO TX

07/16/2026

SHEET
7 OF **14**

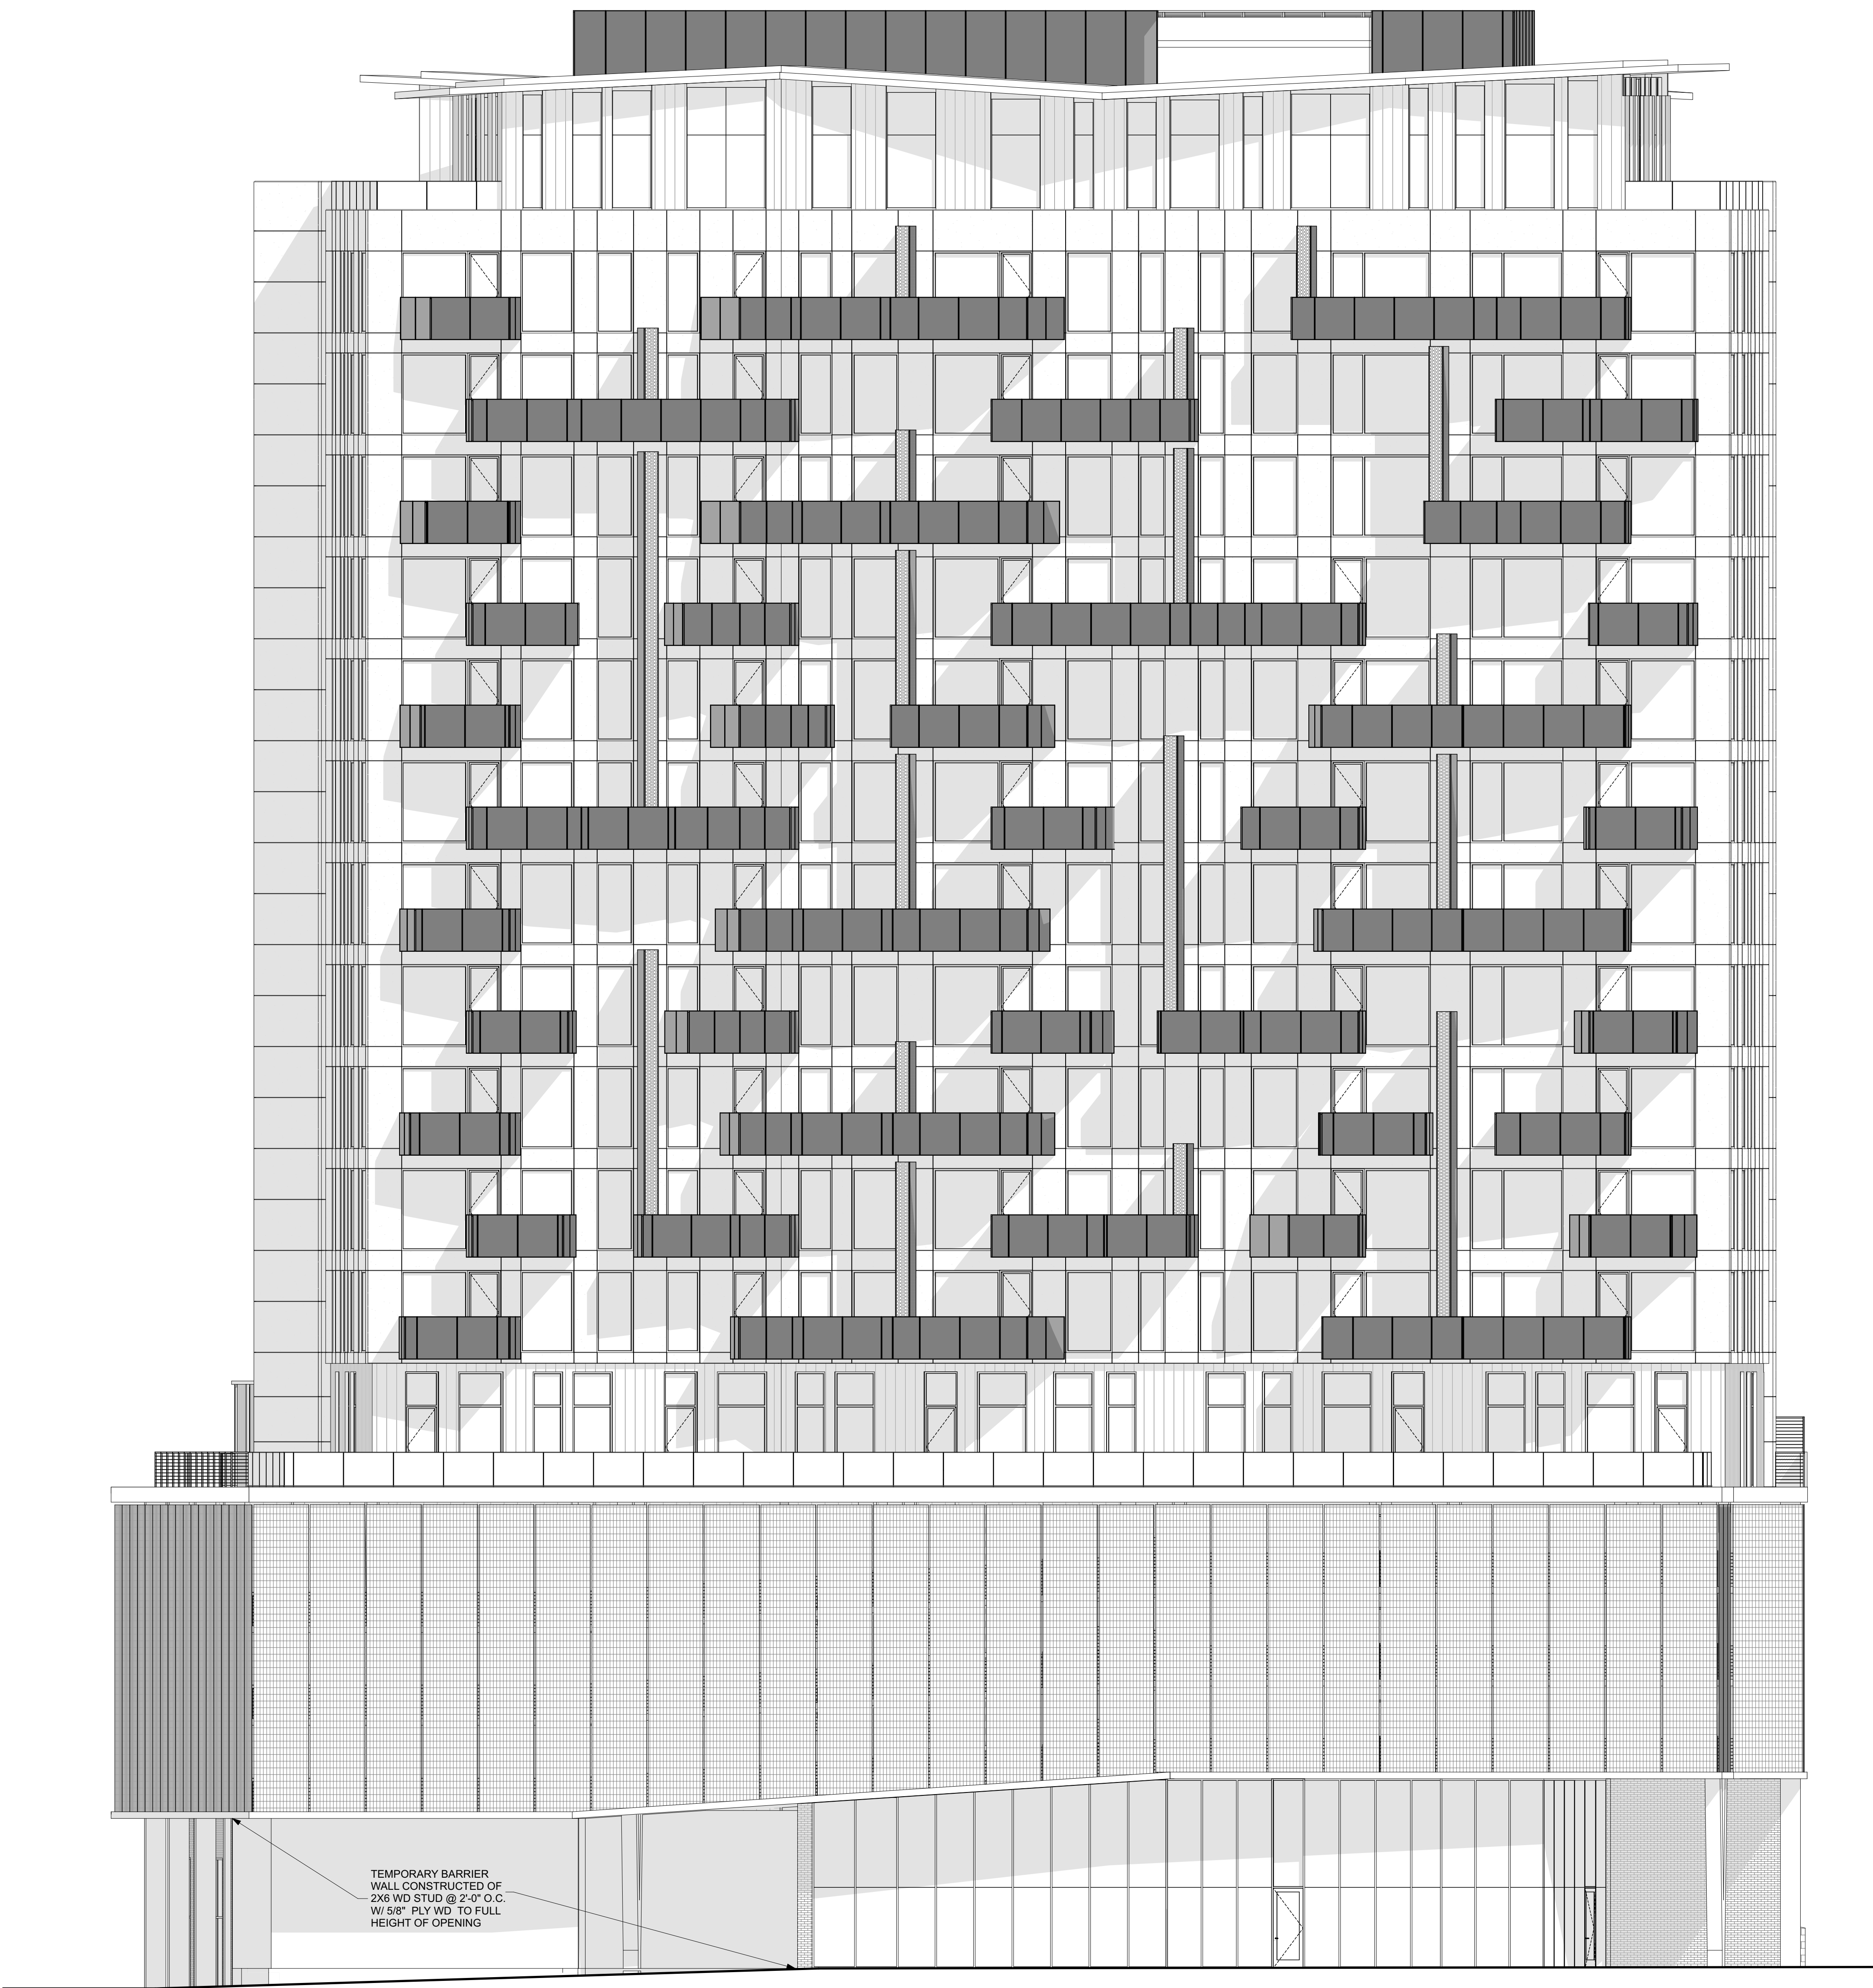

195'-3"	T.O. ROOF SCREEN
7'-0"	
188'-3"	ROOF
13'-6"	
174'-9"	LEVEL 17 - PENTHOUSE
11'-9"	
163'-1"	LEVEL 16 - RESIDENTIAL
10'-2"	
152'-11"	LEVEL 15 - RESIDENTIAL
10'-2"	
142'-8"	LEVEL 14 - RESIDENTIAL
10'-2"	
132'-7"	LEVEL 13 - RESIDENTIAL
10'-2"	
122'-5"	LEVEL 12 - RESIDENTIAL
10'-2"	
112'-3"	LEVEL 11 - RESIDENTIAL
10'-2"	
102'-1"	LEVEL 10 - RESIDENTIAL
10'-2"	
91'-11"	LEVEL 9 - RESIDENTIAL
10'-2"	
81'-9"	LEVEL 8 - RESIDENTIAL
10'-2"	
71'-7"	LEVEL 7 - RESIDENTIAL
10'-2"	
61'-5"	LEVEL 6 - RESIDENTIAL
13'-5"	
48'-0"	LEVEL 5 - AMENITY
9'-11"	
38'-1"	LEVEL 4 - PARKING
9'-3"	
28'-10"	LEVEL 3 - PARKING
9'-3"	
19'-7"	LEVEL 2 - PARKING
9'-3"	
10'-4"	LEVEL 1.5 - TH LEVEL 2
10'-4"	
0"	LEVEL 1 - LOBBY

ELEVATION - SOUTH

SCALE: 1/8" = 1'-0"

RHODE : PARTNERS

NOT FOR CONSTRUCTION
© RHODE PARTNERS INC


DURANGO OWNER, LLC

HDRC Presentation
DURANGO APARTMENTS
SAN ANTONIO TX

07/16/2026

SHEET

8 OF **14**

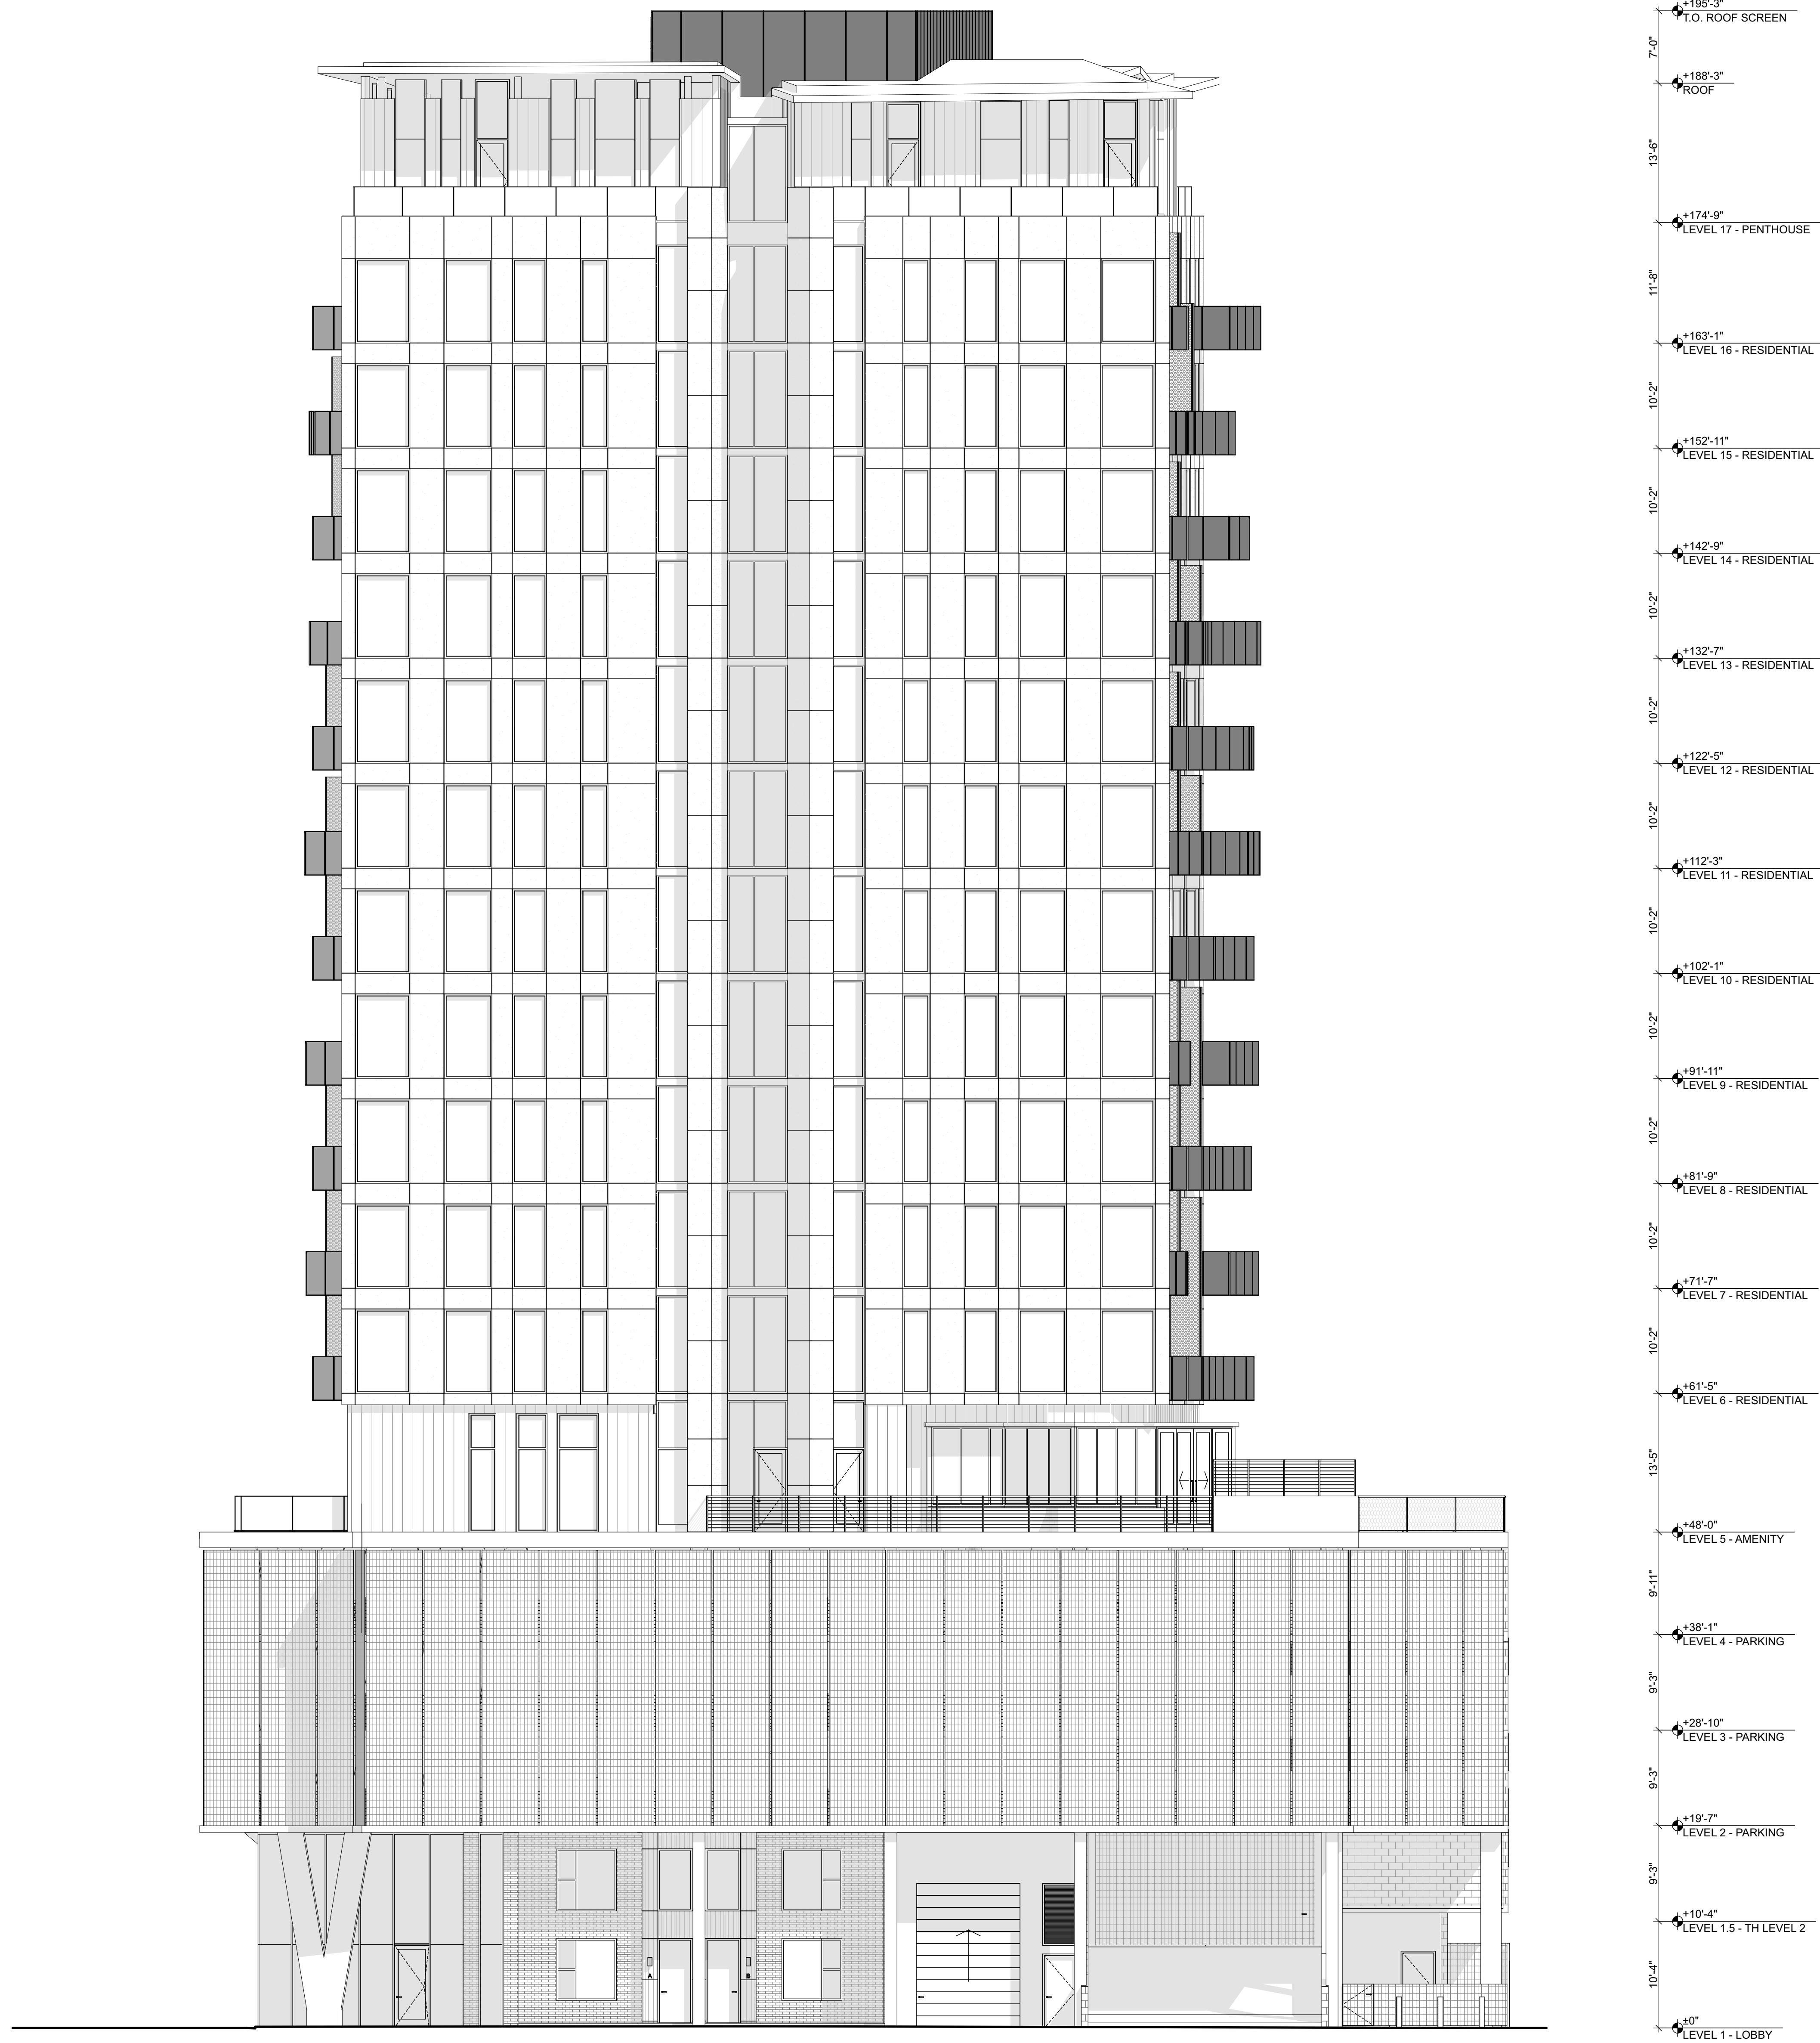

ELEVATION - EAST

SCALE: 1/8" = 1'-0"

RHODE : PARTNERS

NOT FOR CONSTRUCTION
© RHODE PARTNERS INC


DURANGO OWNER, LLC

HDRC Presentation
DURANGO APARTMENTS
SAN ANTONIO TX

07/16/2026

SHEET

9 OF **14**

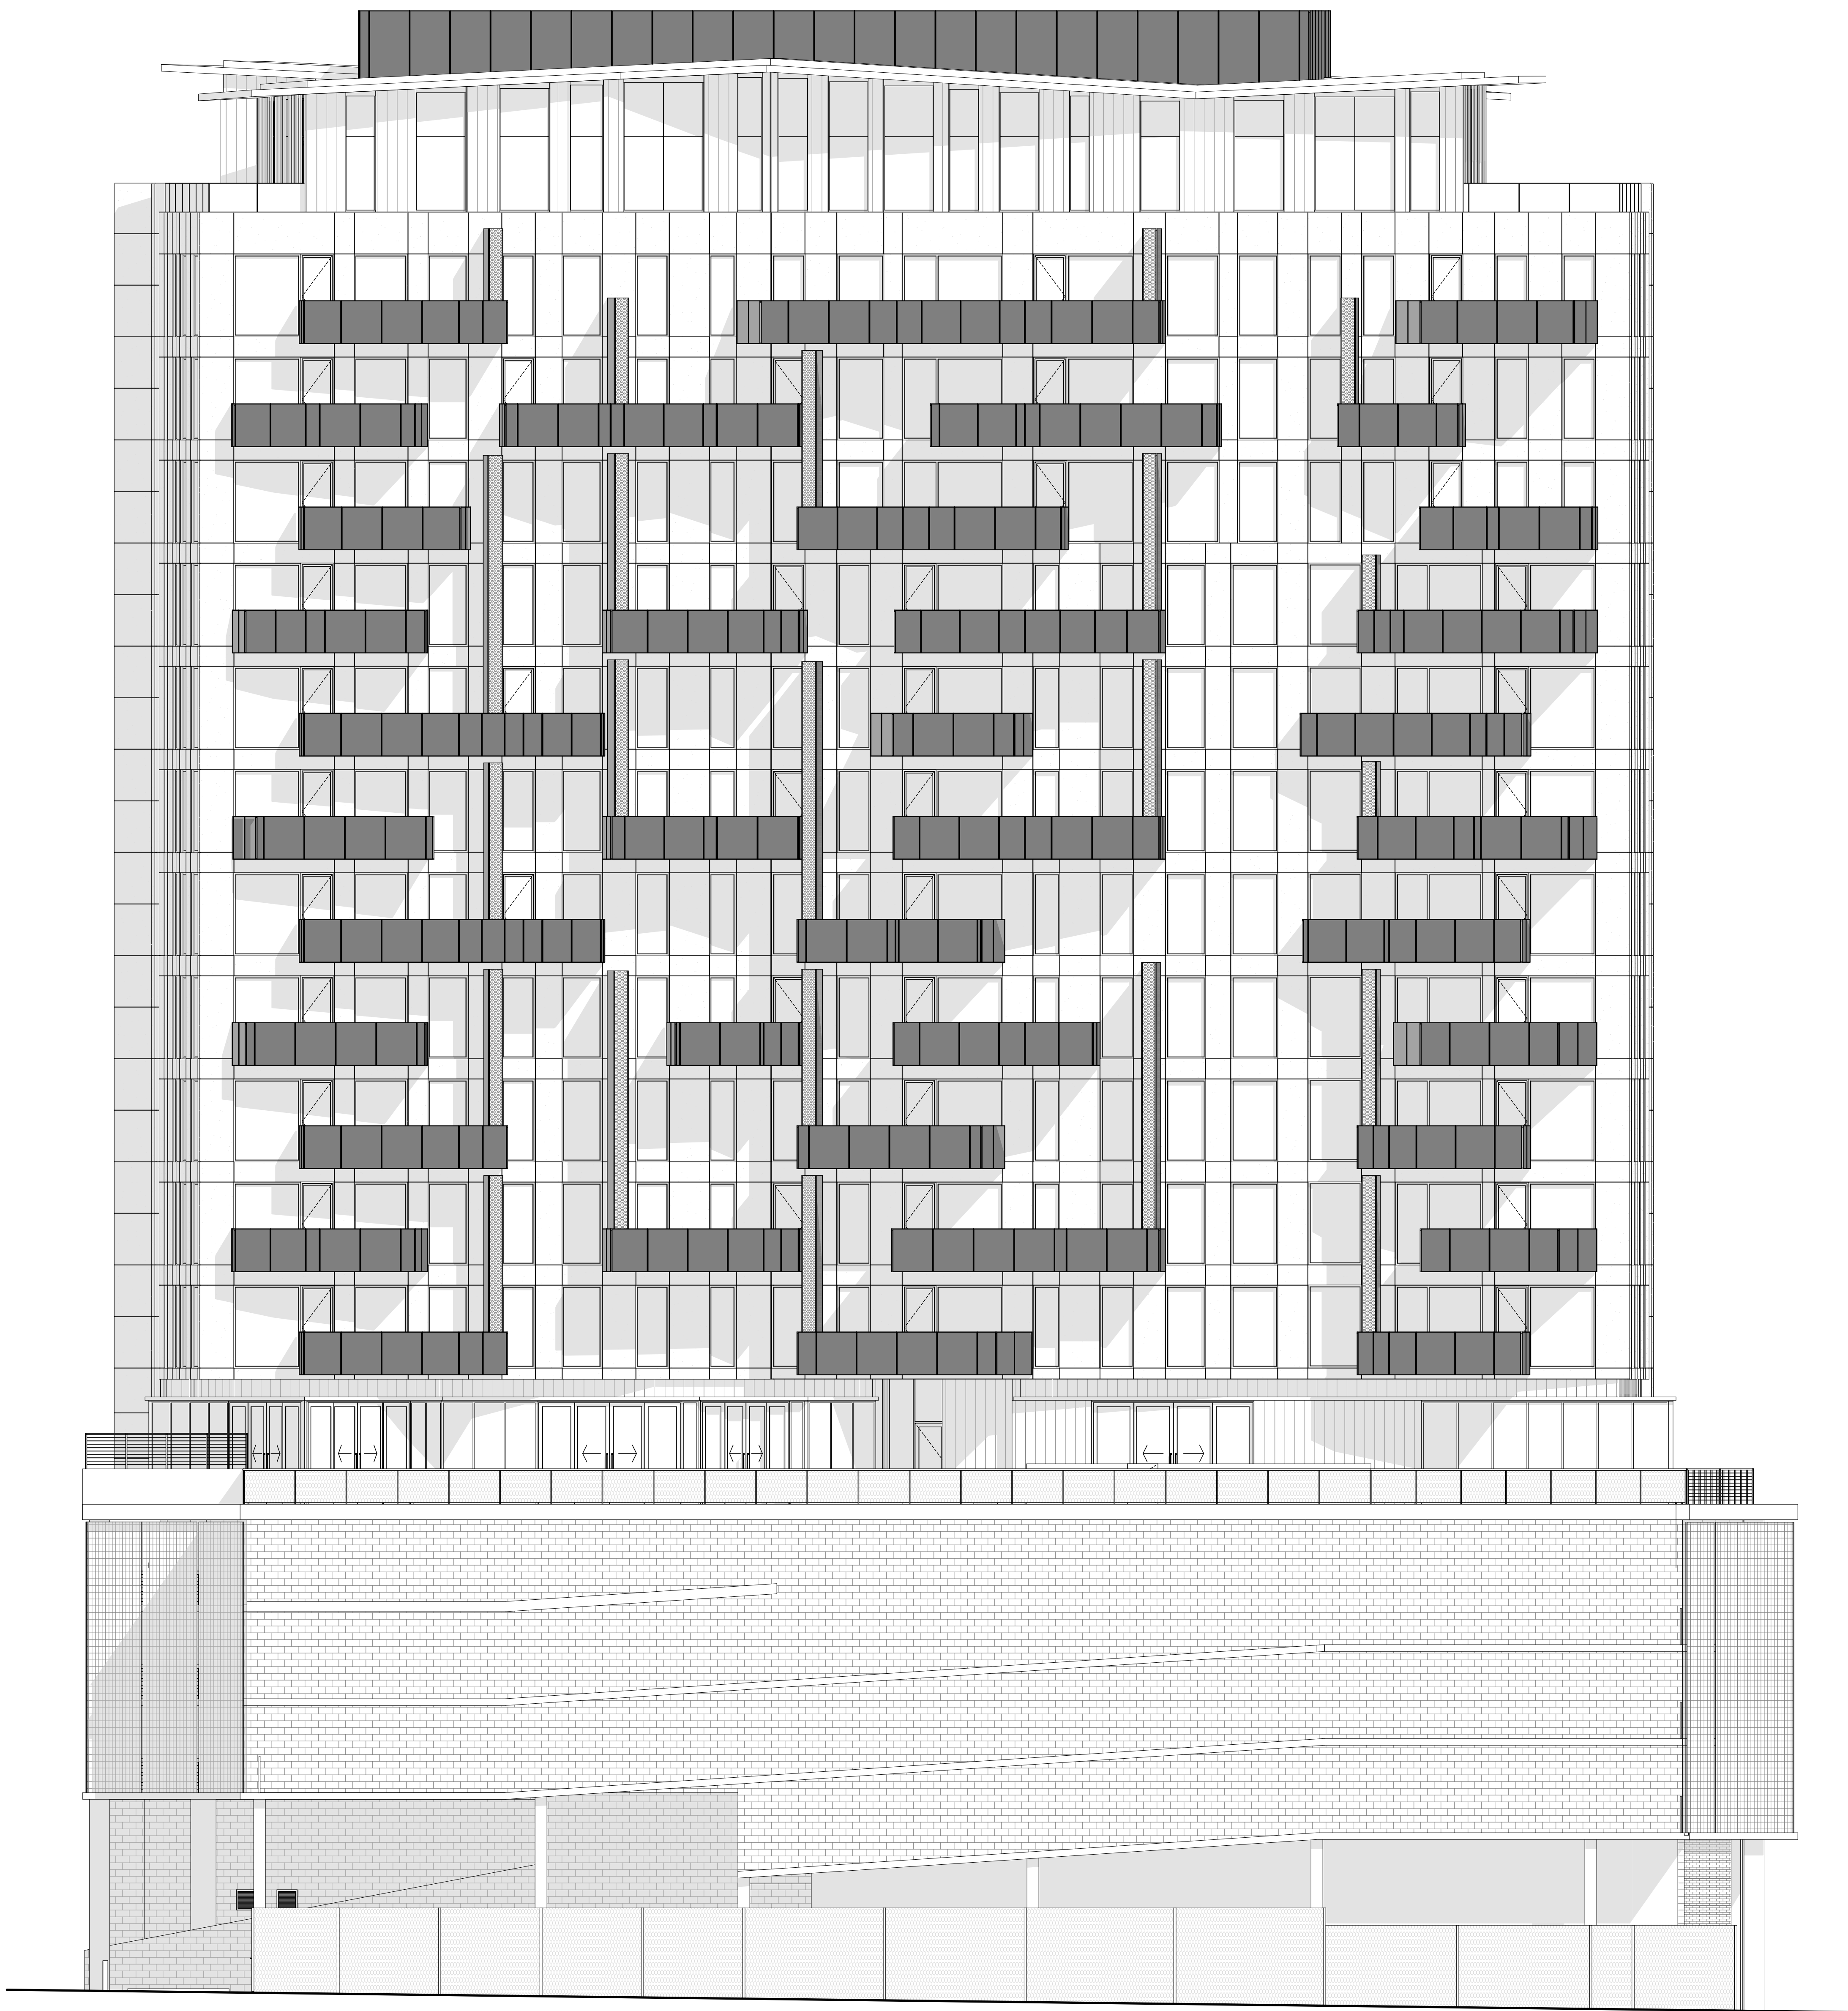

7'-0"	+195'-3"	T.O. ROOF SCREEN
	+188'-3"	ROOF
13'-6"		
	+174'-9"	LEVEL 17 - PENTHOUSE
11'-3"		
	+163'-1"	LEVEL 16 - RESIDENTIAL
10'-2"		
	+152'-11"	LEVEL 15 - RESIDENTIAL
10'-2"		
	+142'-8"	LEVEL 14 - RESIDENTIAL
10'-2"		
	+132'-7"	LEVEL 13 - RESIDENTIAL
10'-2"		
	+122'-5"	LEVEL 12 - RESIDENTIAL
10'-2"		
	+112'-3"	LEVEL 11 - RESIDENTIAL
10'-2"		
	+102'-1"	LEVEL 10 - RESIDENTIAL
10'-2"		
	+91'-11"	LEVEL 9 - RESIDENTIAL
10'-2"		
	+81'-9"	LEVEL 8 - RESIDENTIAL
10'-2"		
	+71'-7"	LEVEL 7 - RESIDENTIAL
10'-2"		
	+61'-5"	LEVEL 6 - RESIDENTIAL
13'-5"		
	+48'-0"	LEVEL 5 - AMENITY
9'-11"		
	+38'-1"	LEVEL 4 - PARKING
9'-3"		
	+28'-10"	LEVEL 3 - PARKING
9'-3"		
	+19'-7"	LEVEL 2 - PARKING
9'-3"		
	+10'-4"	LEVEL 1.5 - TH LEVEL 2
10'-4"		
	+0"	LEVEL 1 - LOBBY

ELEVATION - NORTH

SCALE: 1/8" = 1'-0"

RHODE : PARTNERS

NOT FOR CONSTRUCTION
© RHODE PARTNERS INC


DURANGO OWNER, LLC

HDRC Presentation
DURANGO APARTMENTS
SAN ANTONIO TX

07/16/2026

SHEET

10 OF **14**

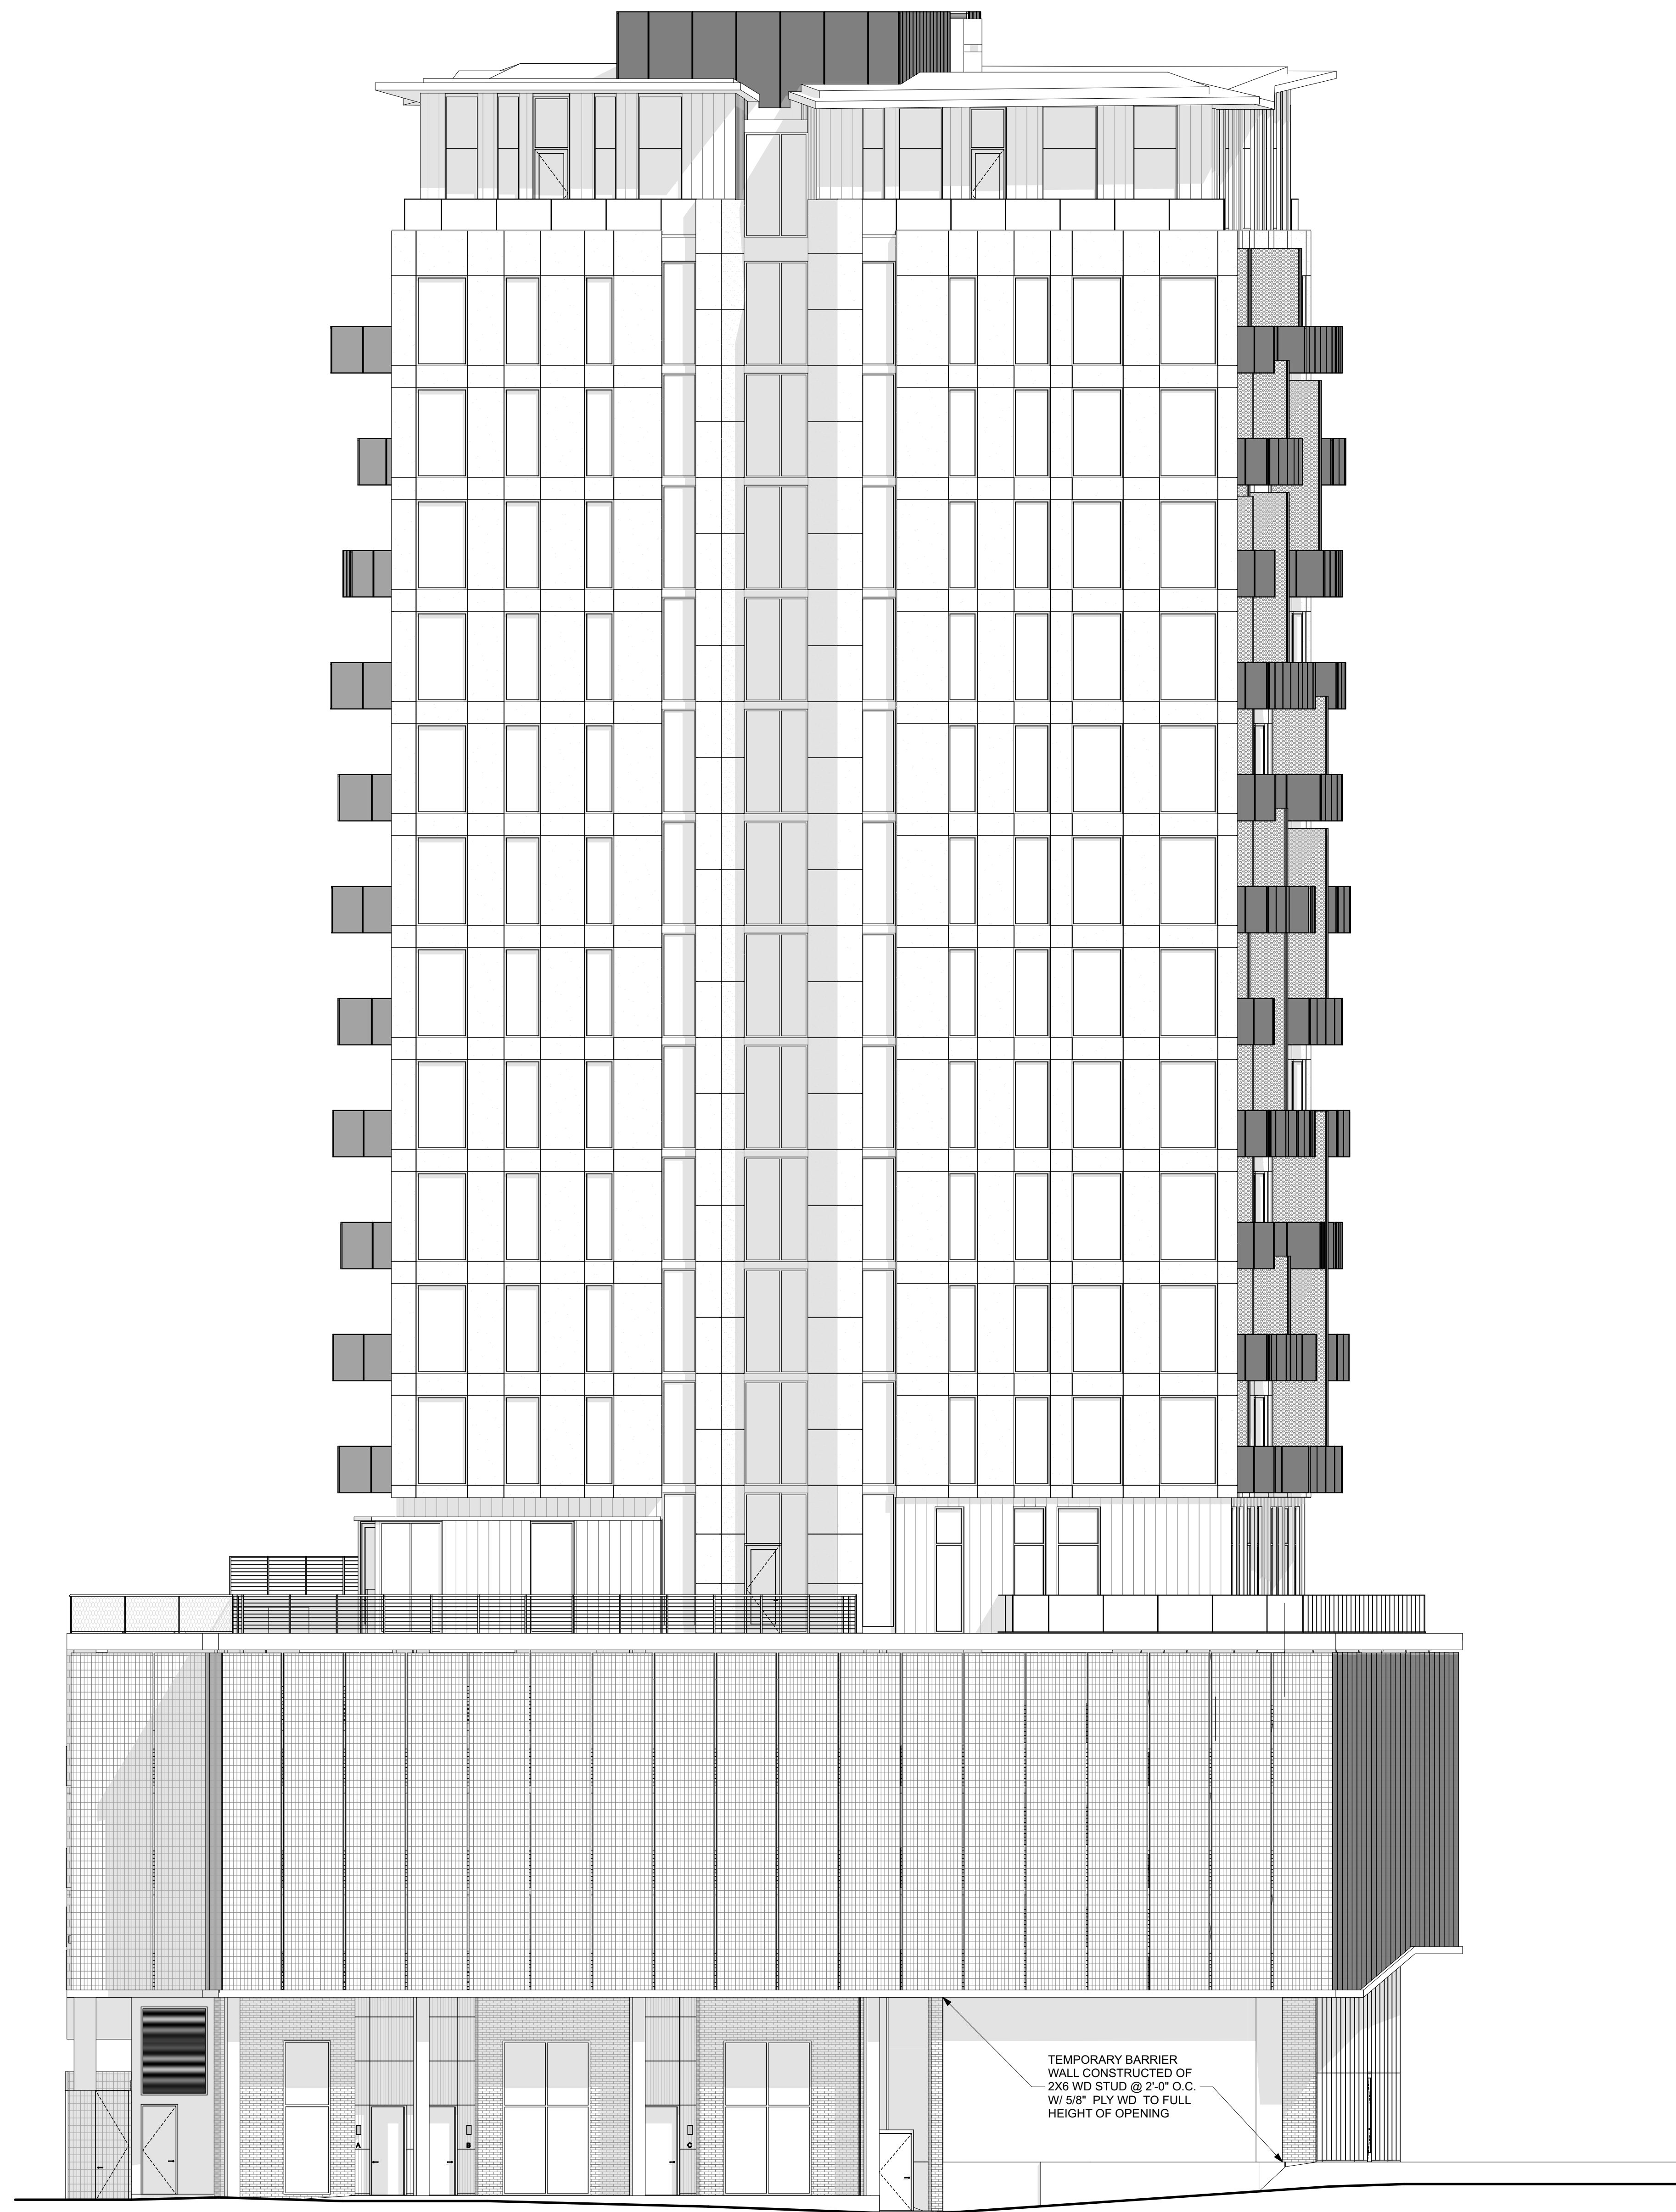

- +195'-3" T.O. ROOF SCREEN
- 7'-0"
- +188'-3" ROOF
- 13'-6"
- +174'-9" LEVEL 17 - PENTHOUSE
- 11'-3"
- +163'-1" LEVEL 16 - RESIDENTIAL
- 10'-2"
- +152'-11" LEVEL 15 - RESIDENTIAL
- 10'-2"
- +142'-8" LEVEL 14 - RESIDENTIAL
- 10'-2"
- +132'-7" LEVEL 13 - RESIDENTIAL
- 10'-2"
- +122'-5" LEVEL 12 - RESIDENTIAL
- 10'-2"
- +112'-3" LEVEL 11 - RESIDENTIAL
- 10'-2"
- +102'-1" LEVEL 10 - RESIDENTIAL
- 10'-2"
- +91'-11" LEVEL 9 - RESIDENTIAL
- 10'-2"
- +81'-9" LEVEL 8 - RESIDENTIAL
- 10'-2"
- +71'-7" LEVEL 7 - RESIDENTIAL
- 10'-2"
- +61'-5" LEVEL 6 - RESIDENTIAL
- 13'-5"
- +48'-0" LEVEL 5 - AMENITY
- 9'-11"
- +38'-1" LEVEL 4 - PARKING
- 9'-3"
- +28'-10" LEVEL 3 - PARKING
- 9'-3"
- +19'-7" LEVEL 2 - PARKING
- 9'-3"
- +10'-4" LEVEL 1.5 - TH LEVEL 2
- 10'-4"
- +0" LEVEL 1 - LOBBY

ELEVATION - WEST
SCALE: 1/8" = 1'-0"



RHODE: PARTNERS


NOT FOR CONSTRUCTION
© RHODE PARTNERS INC

DURANGO OWNER, LLC

HDRC Presentation
DURANGO APARTMENTS
SAN ANTONIO TX

07/16/2026


SHEET
12 OF 14

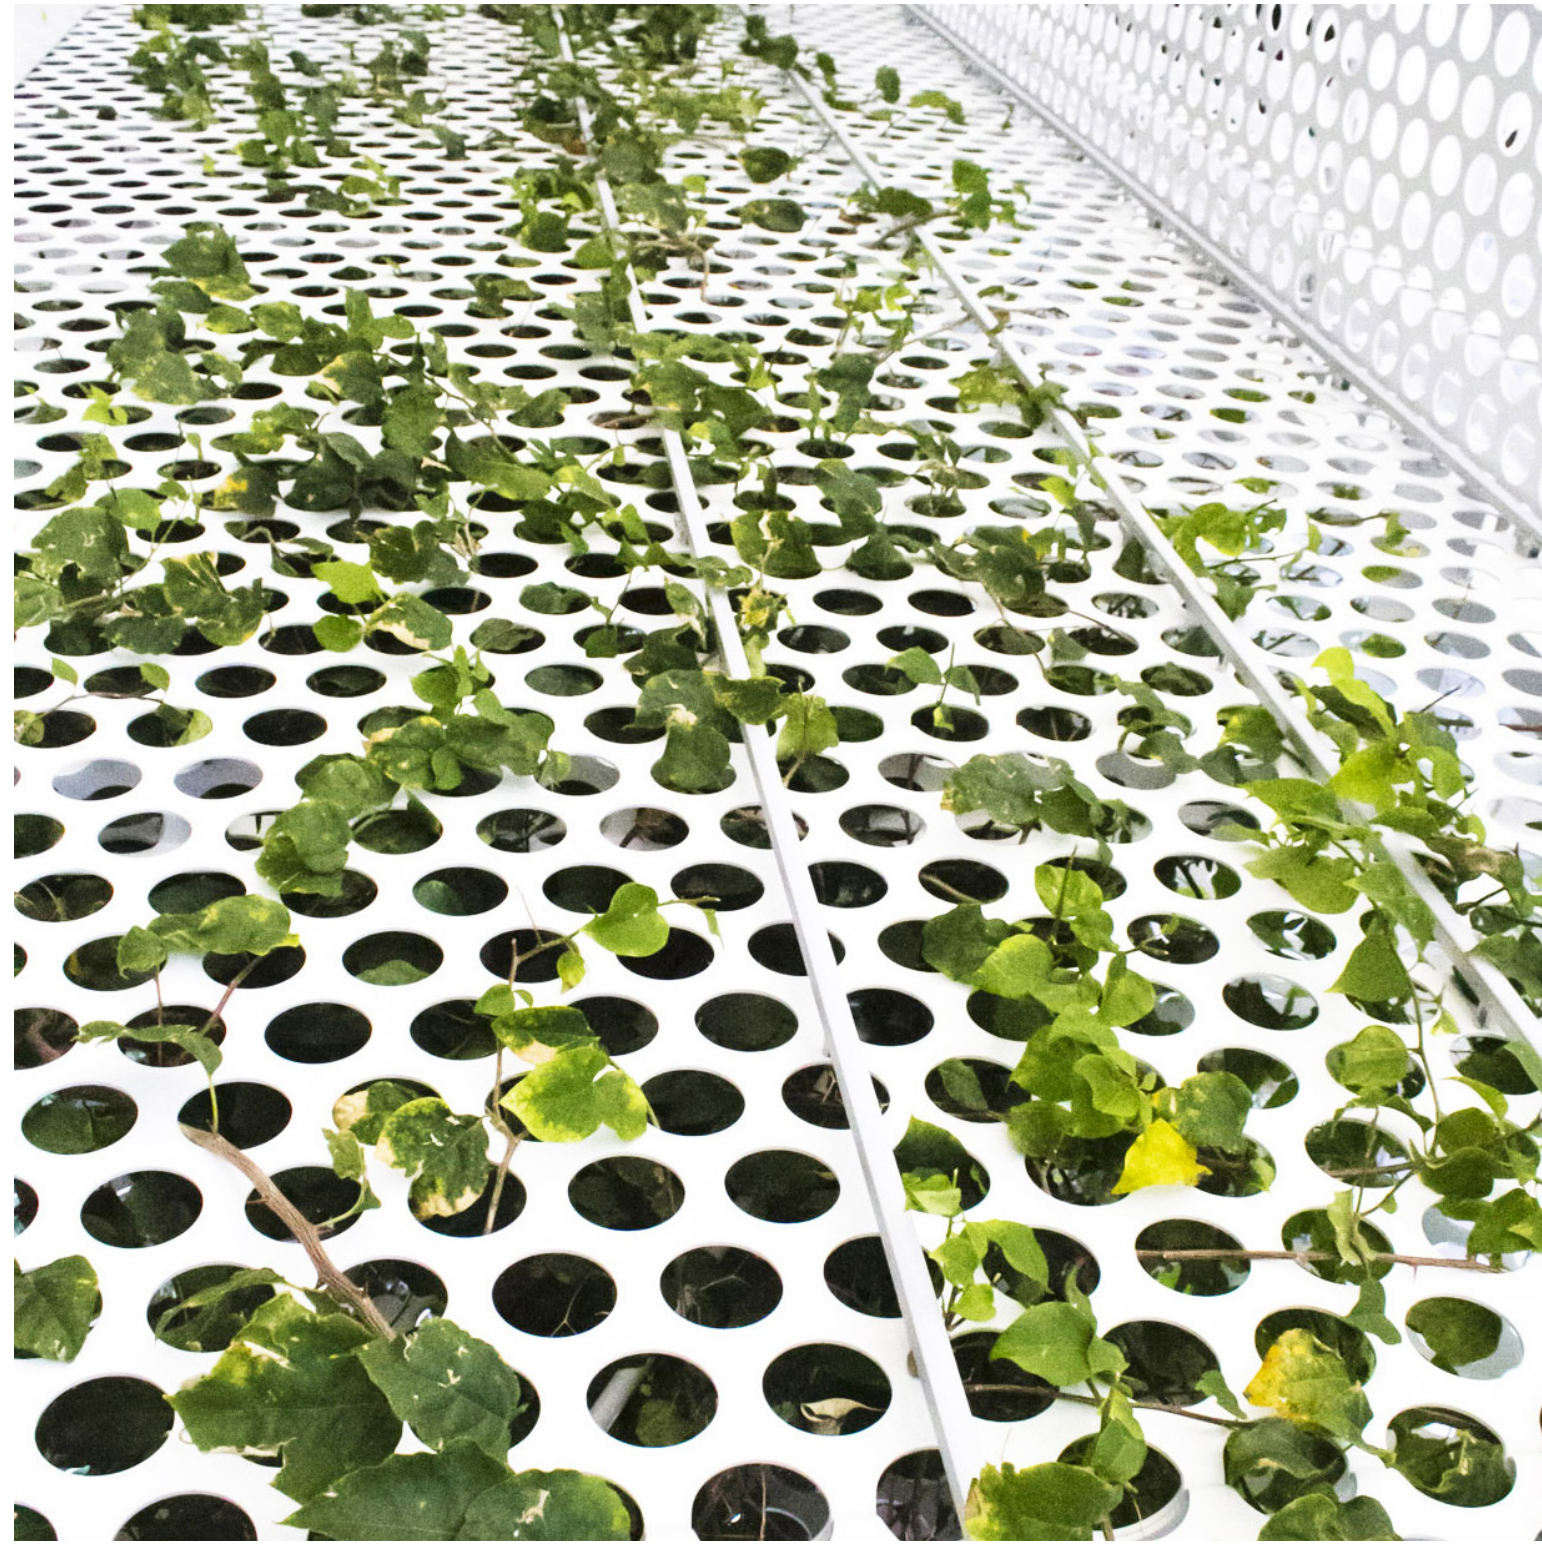

PERFORATED METAL TRELLIS
(2" DIA HOLES)



EIFS

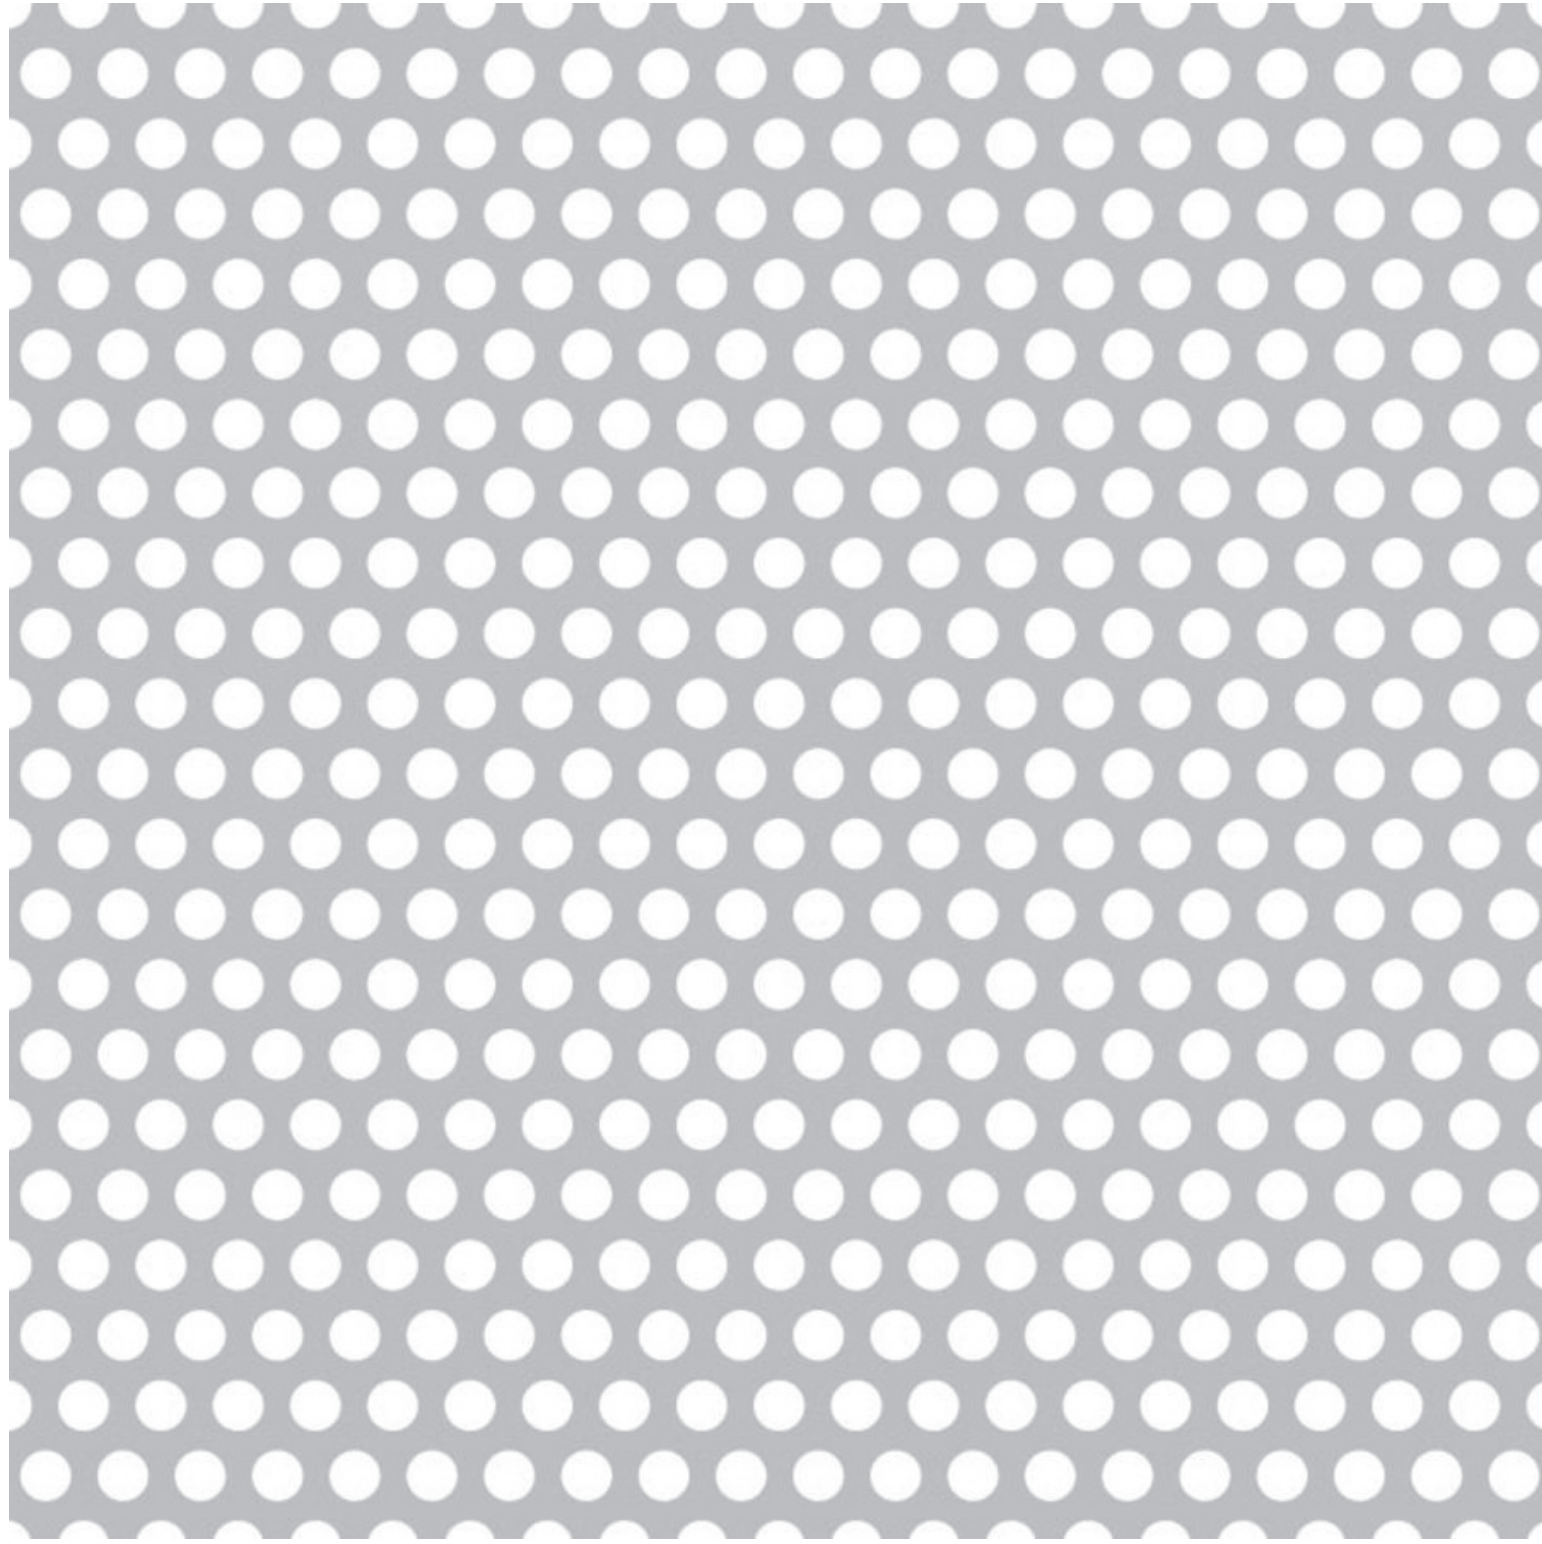

PERFORATED METAL GUARDRAIL
(1/4" DIA HOLES)



VERTICAL CORRUGATED METAL PANEL
(MORIN/KINGSPAN)




WOOD VENEER HPL EXTERIOR PANEL
(PARKLEX)



12" X 1 1/2" BRICK MID-CENTURY WHITE
(OLD TEXAS BRICK)



OVERFLOWING PLANTS

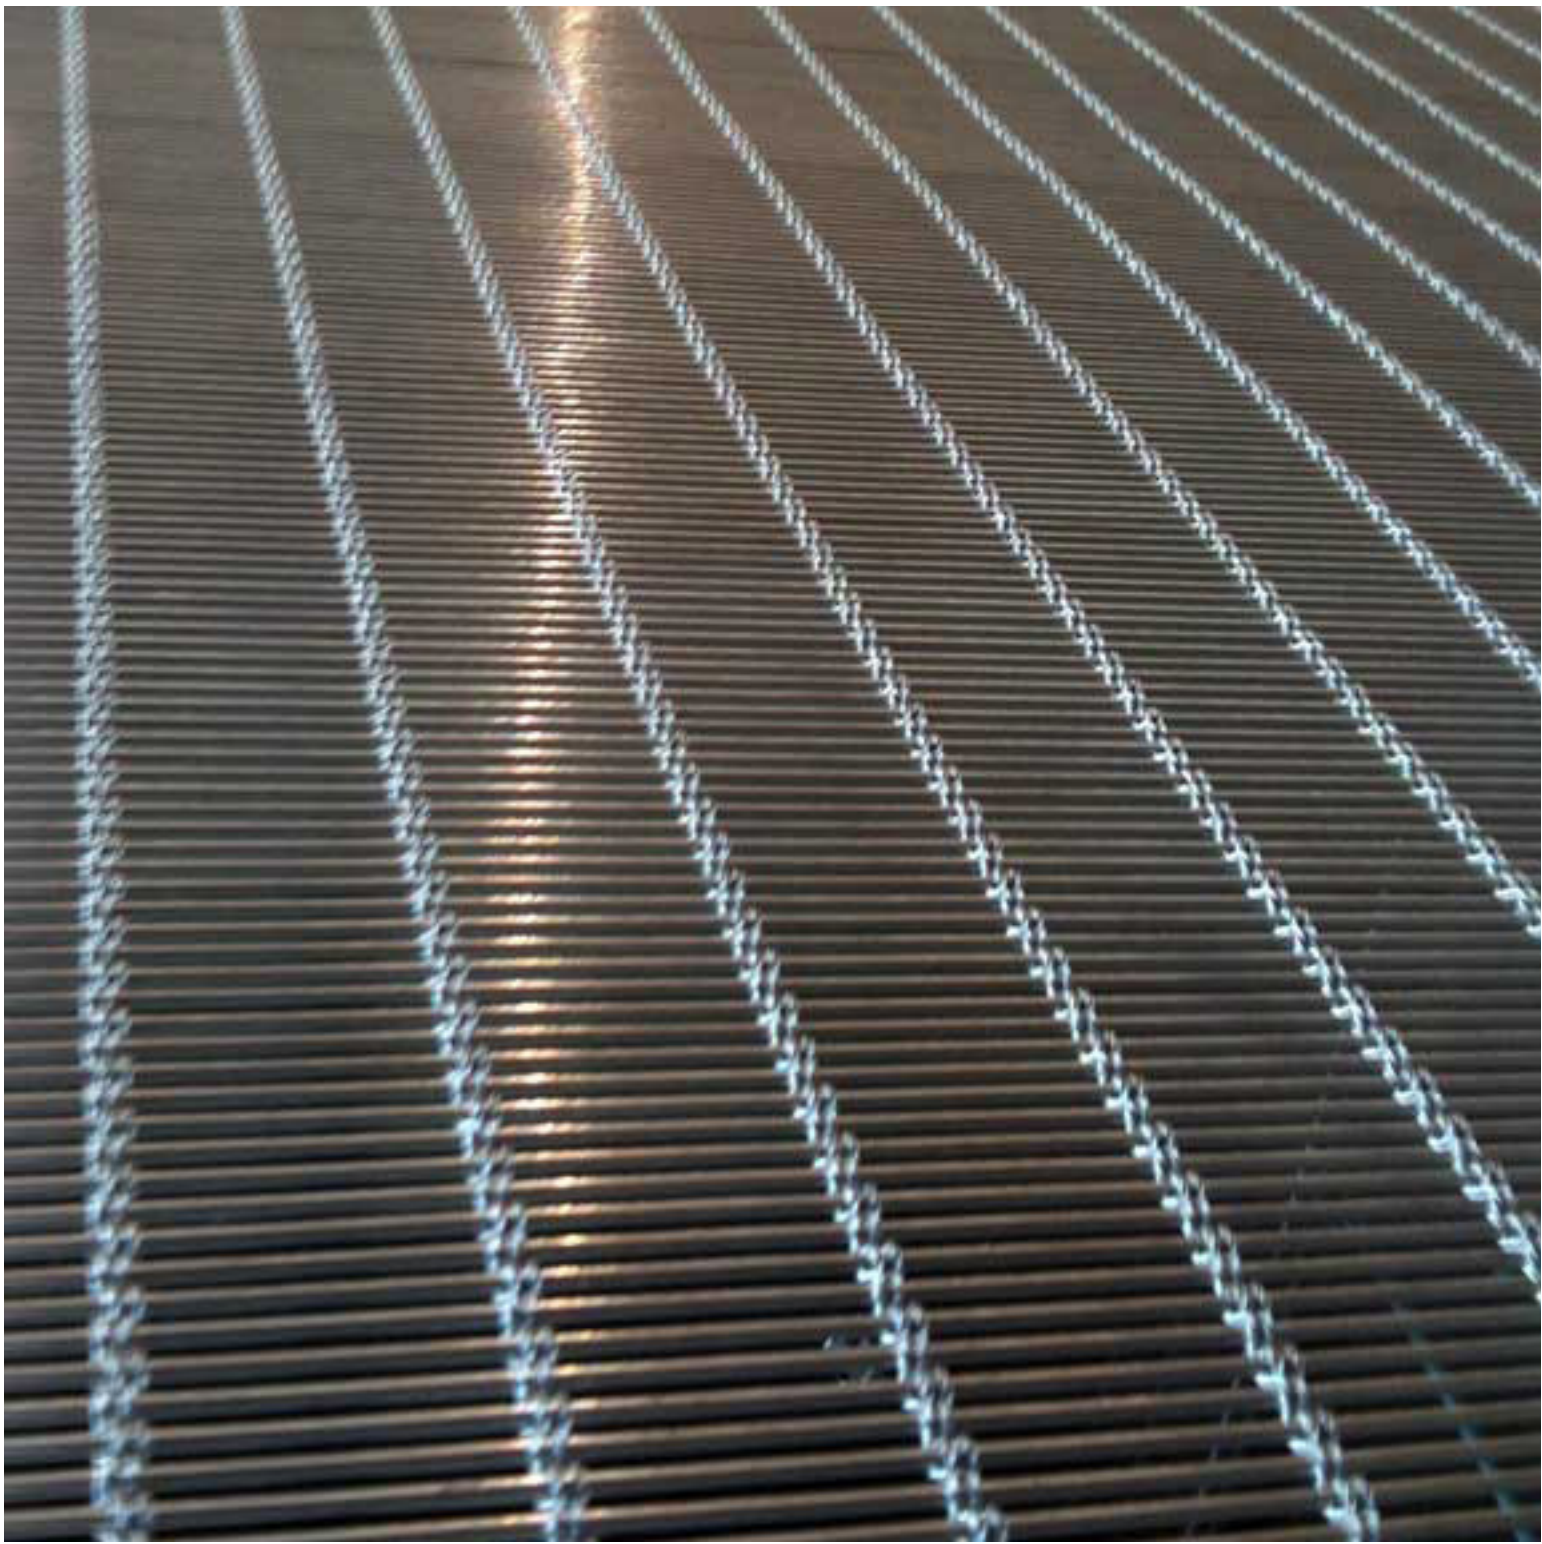


WOVEN STAINLESS STEEL SCREEN

BUILDING EXTERIOR MATERIAL PALETTE



OVERFLOWING PLANTS

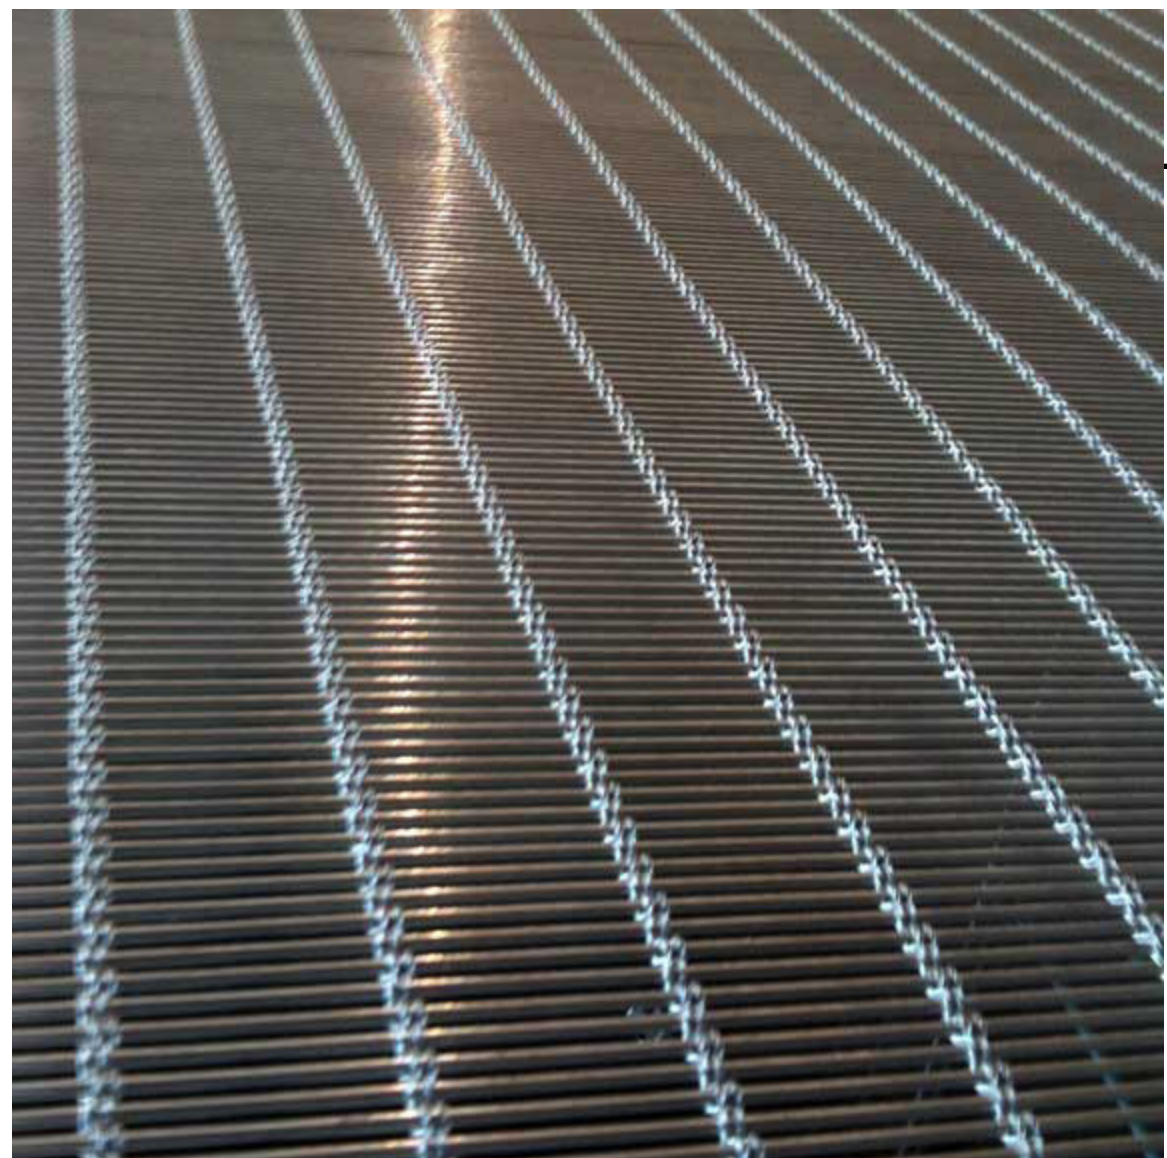

WOVEN STAINLESS STEEL SCREEN



WOOD VENEER HPL EXTERIOR PANEL
(PARKLEX)



12" X 1 1/2" BRICK MID-CENTURY WHITE
(OLD TEXAS BRICK)

ELEVATION ALONG S. ST MARY’S STREET