

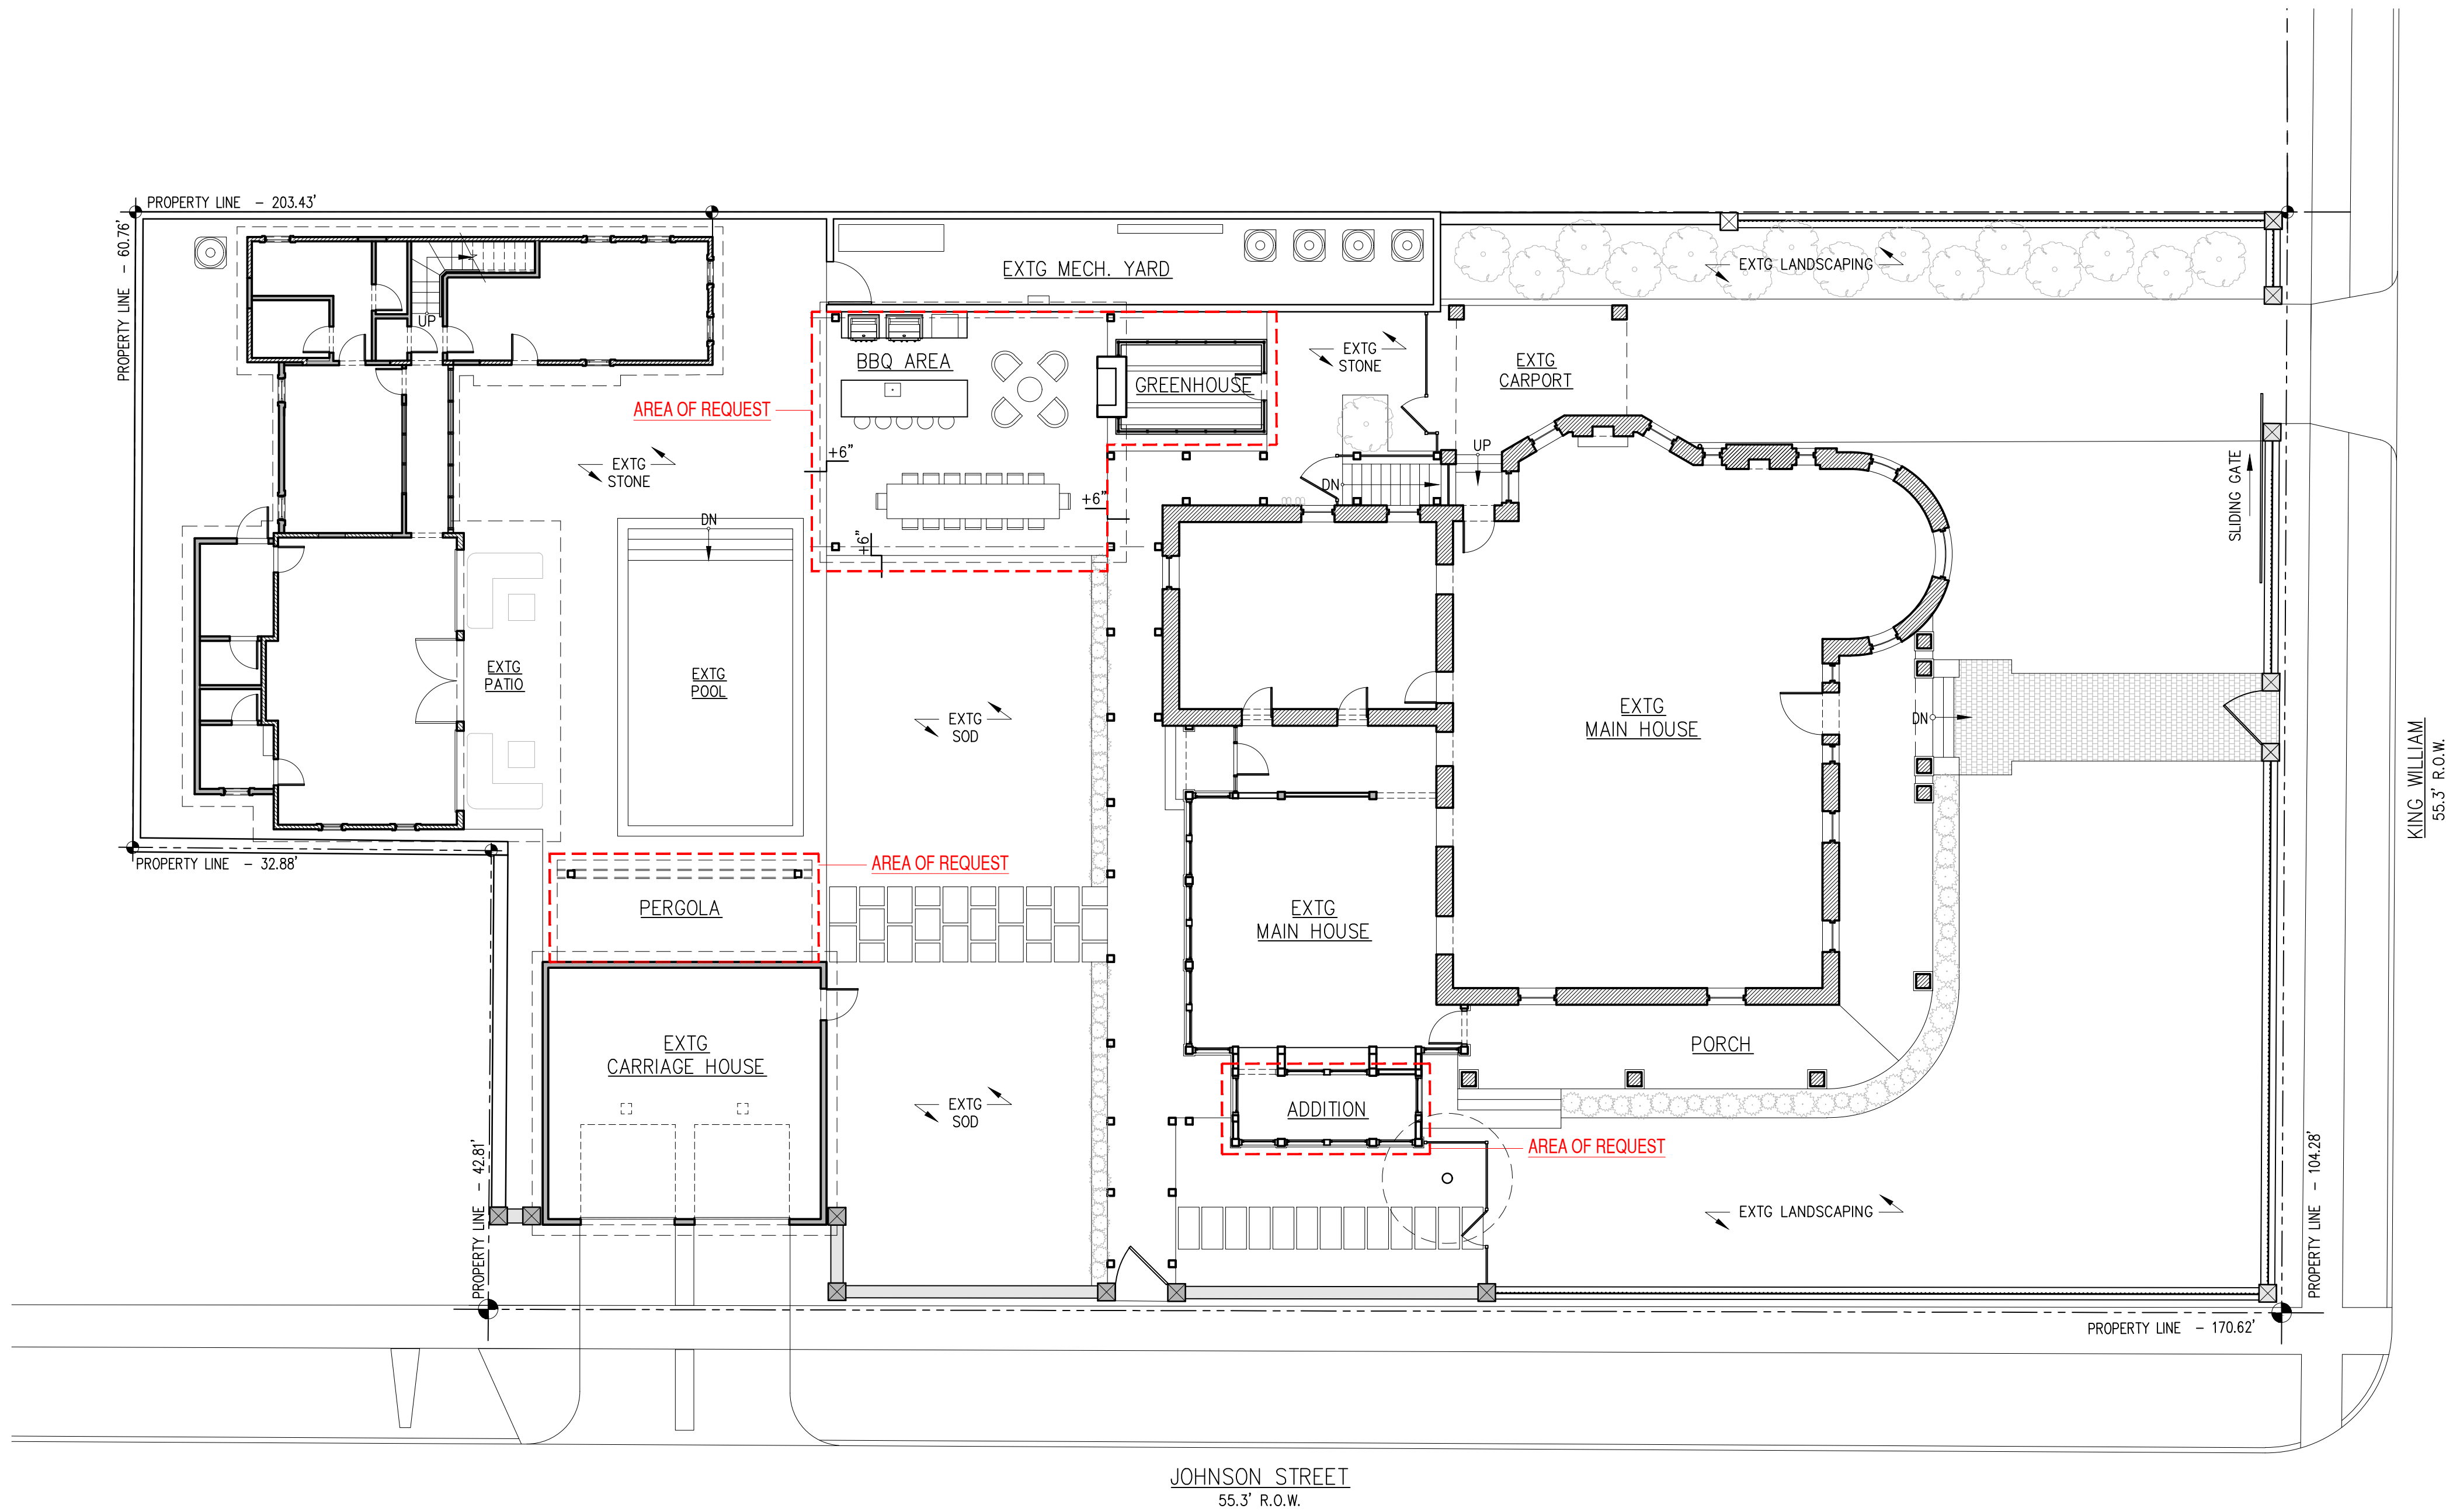


| DATE                                                                                       | ISSUED FOR |
|--------------------------------------------------------------------------------------------|------------|
|                                                                                            |            |
|                                                                                            |            |
|                                                                                            |            |
|                                                                                            |            |
| DESIGN COOP                                                                                |            |
| 504 KING WILLIAM<br>SAN ANTONIO, TEXAS                                                     |            |
| DRAWN: KK<br>CHECKED: DC<br>APPROVED:<br>DATE: DECEMBER 22, 2025<br>SHEET NO.<br>SITE PLAN |            |
| A0.1                                                                                       |            |

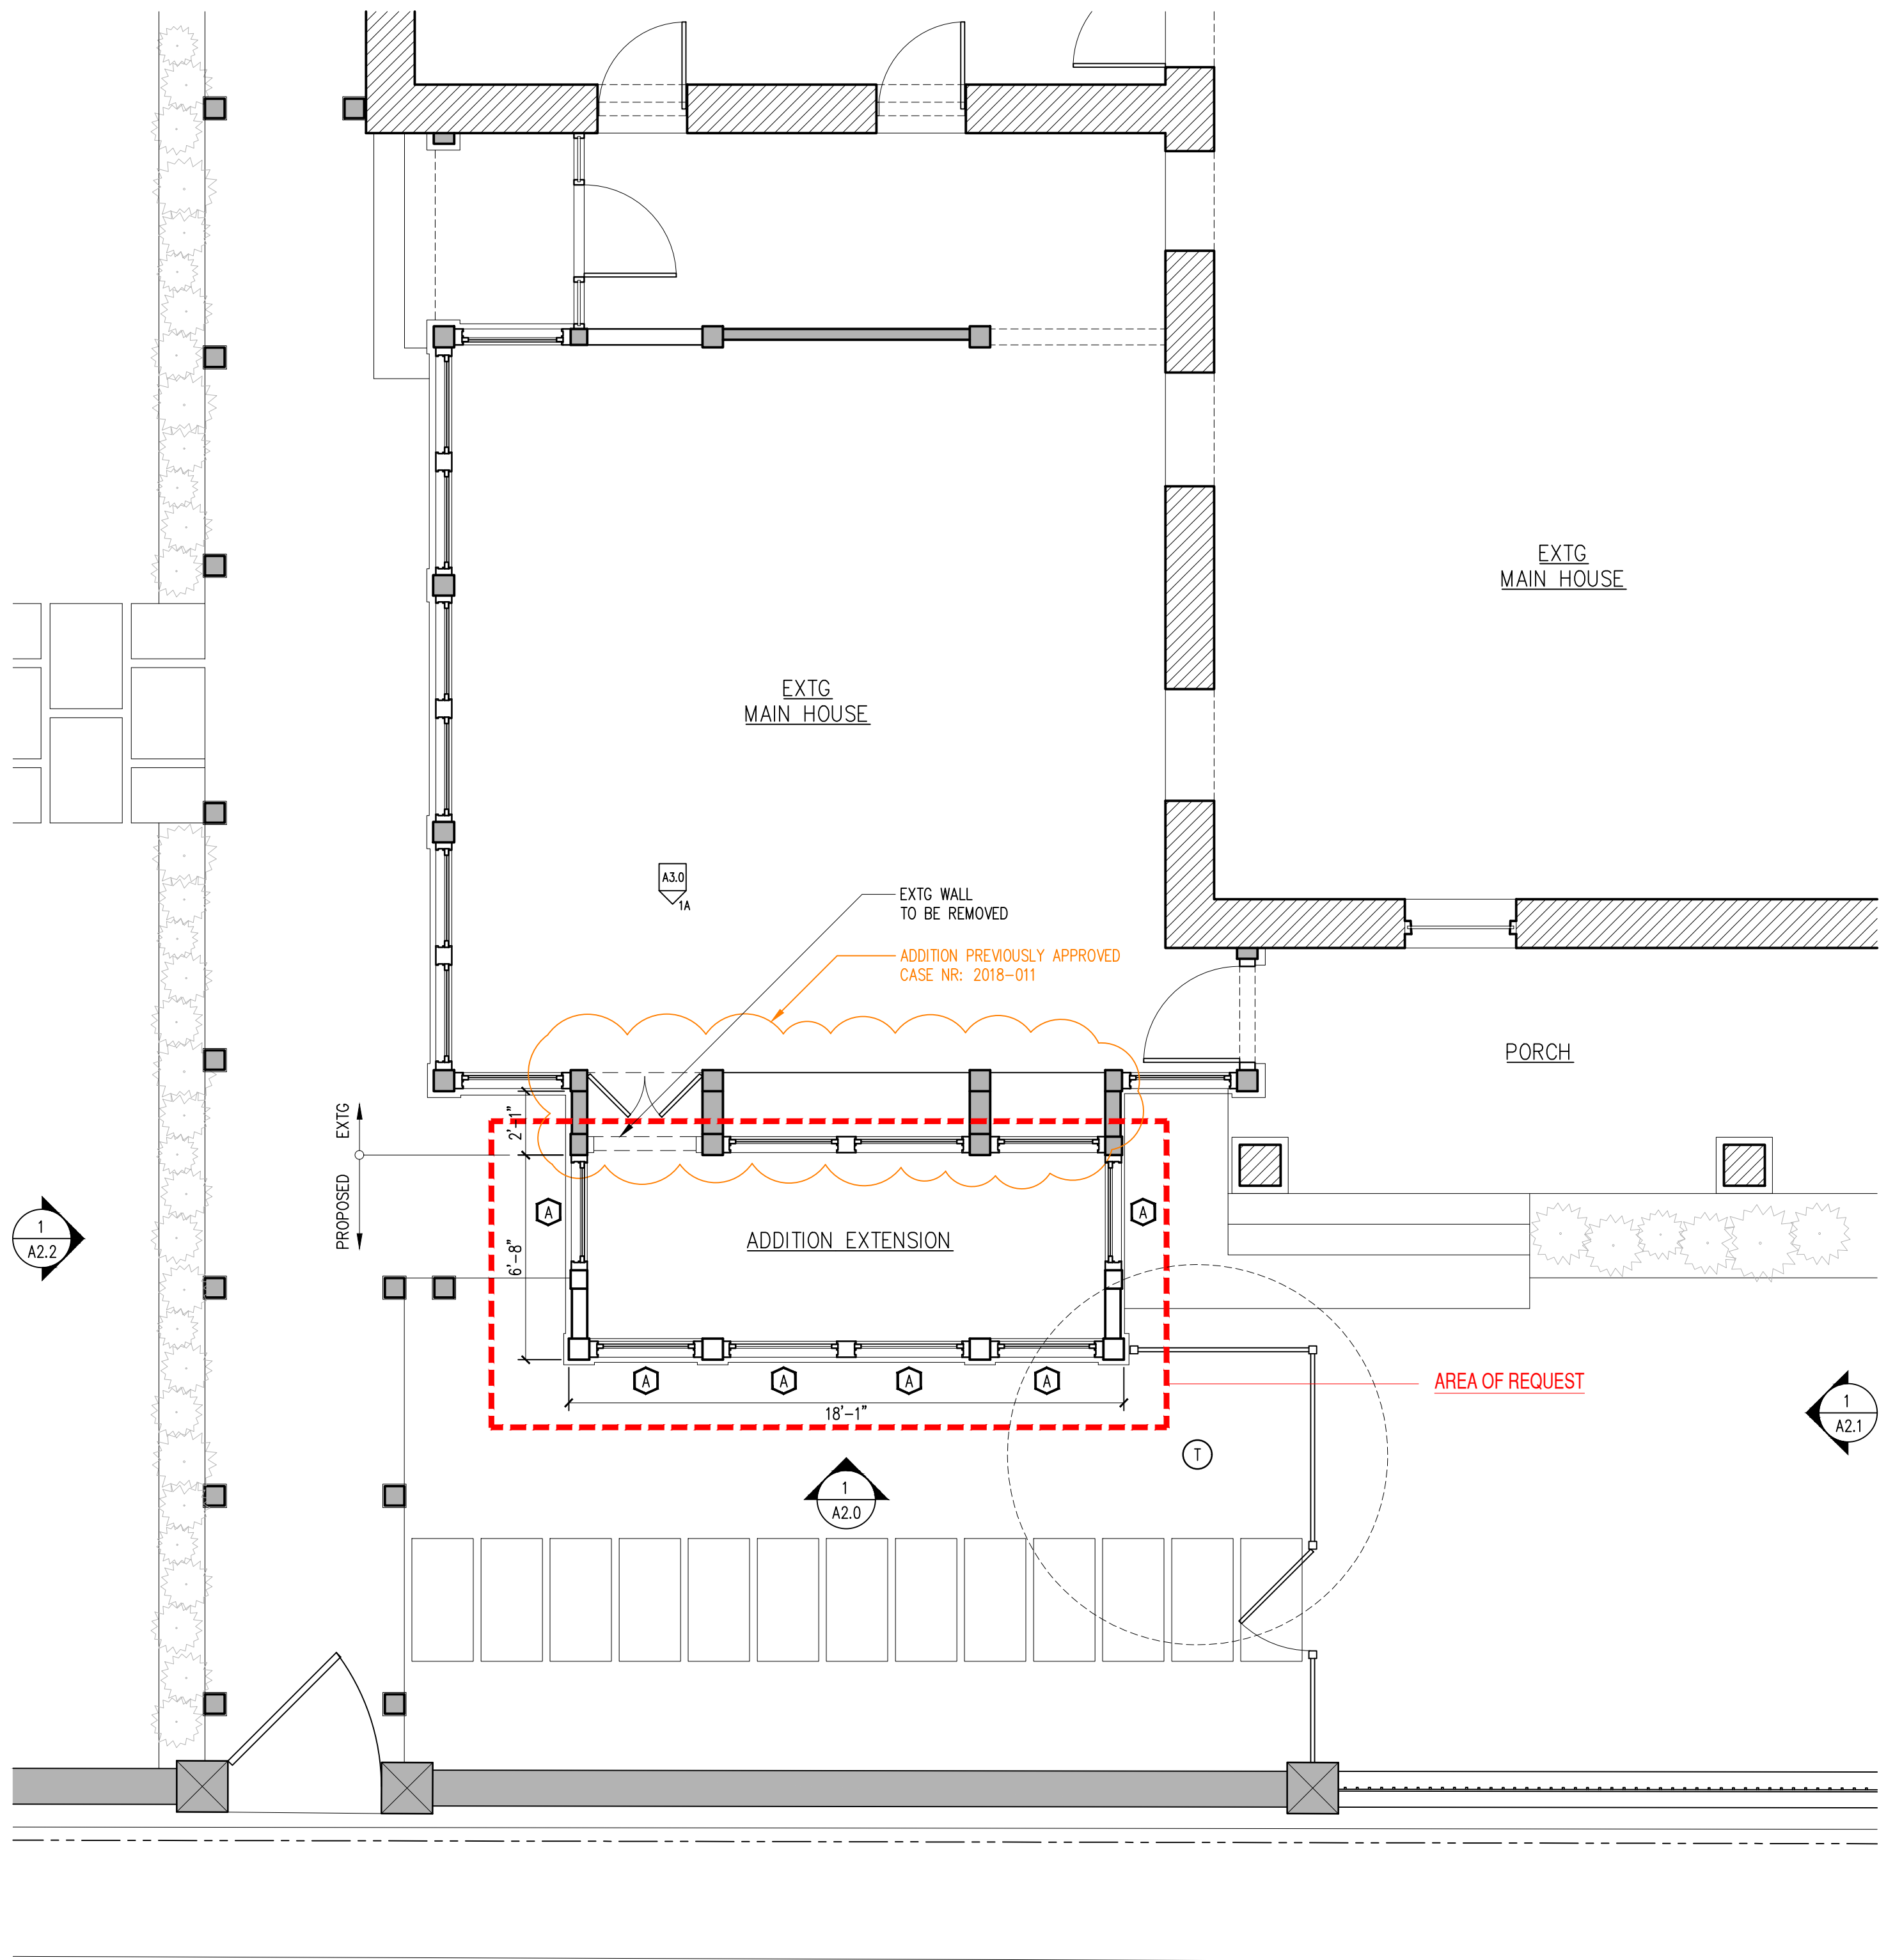

1 FLOOR PLAN: ADDITION EXTENSION  
SCALE: 1/4" = 1'-0"

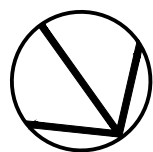

| DATE | ISSUED FOR |
|------|------------|
|      |            |
|      |            |
|      |            |
|      |            |


DESIGN COOP

Tel: 210.883.5509  
Fax: 210.883.5509  
Email: info@designcoop.com  
PO BOX 99046  
San Antonio, TX 78209


504 KING WILLIAM  
SAN ANTONIO, TEXAS

DRAWN: KK  
CHECKED: DC  
APPROVED:  
DATE: DECEMBER 22, 2025  
SHEET NO.  
FLOOR PLAN


A1.0

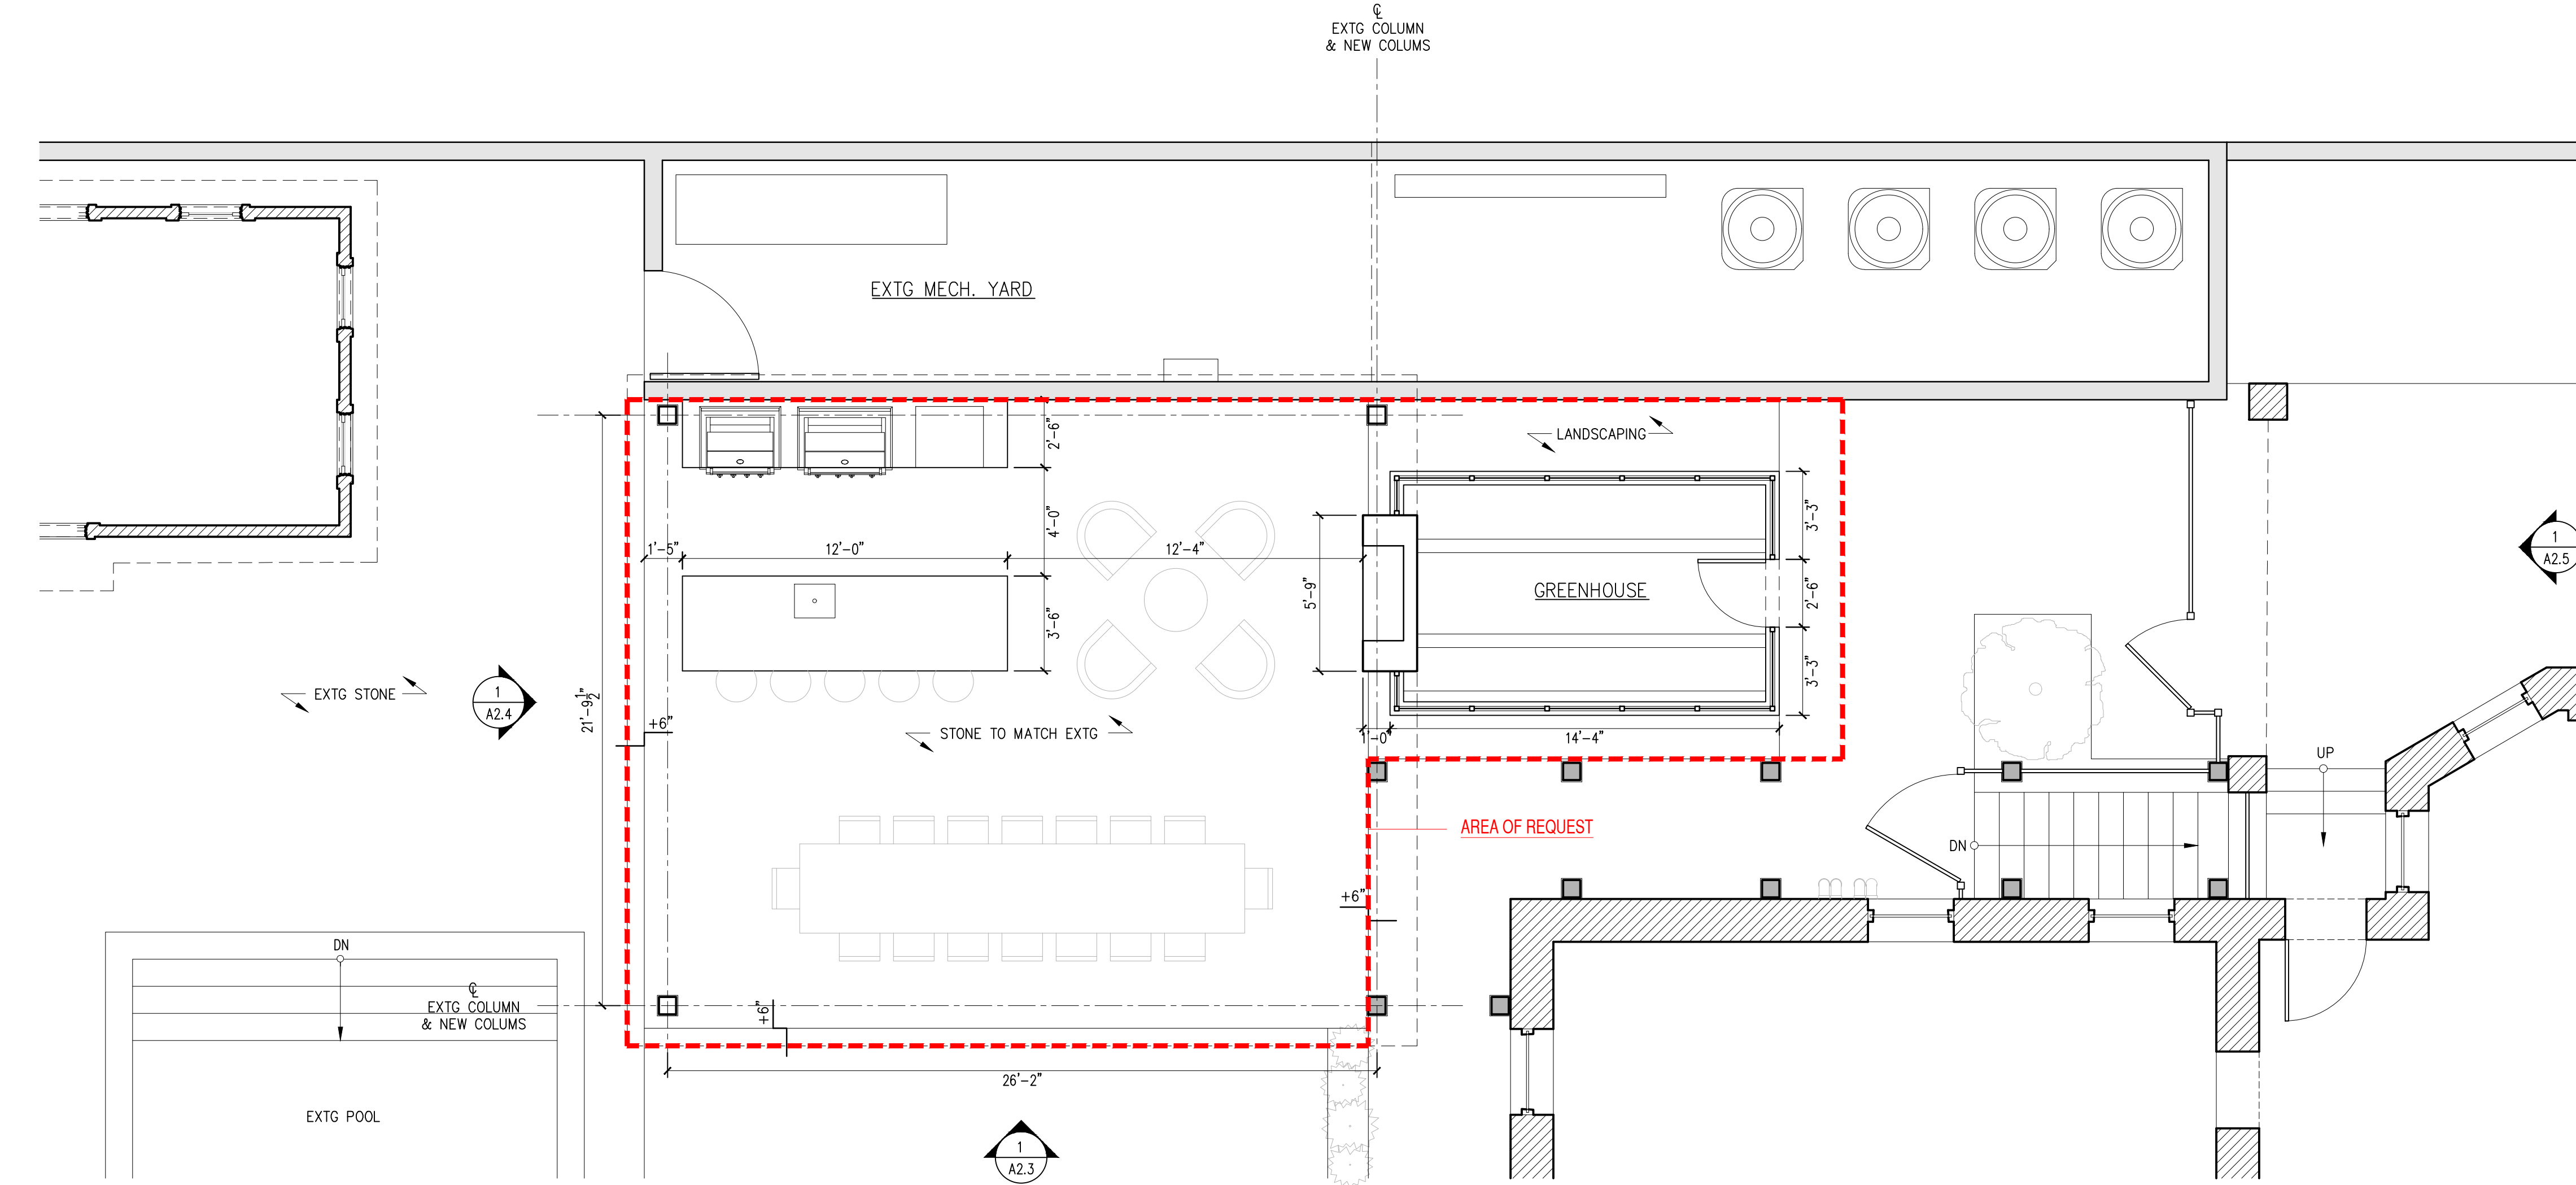

1 FLOOR PLAN: OUTDOOR BBQ  
SCALE: 1/4" = 1'-0"

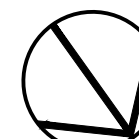

| DATE   | ISSUED FOR |
|---|------------|
|   |            |
|   |            |
|   |            |
|   |            |
|   |            |
|   |            |
| DESIGN COOP                                                                                                   |            |
| Tel: 210.883.5509<br>Fax: 210.883.5509<br>Email: info@designcoop.com<br>PO BOX 99046<br>San Antonio, TX 78209 |            |
| 504 KING WILLIAM<br>SAN ANTONIO, TEXAS                                                                        |            |
| DRAWN: KK<br>CHECKED: DC<br>APPROVED:<br>DATE: DECEMBER 22, 2025<br>SHEET NO.<br>FLOOR PLAN                   |            |
| A1.1   |            |

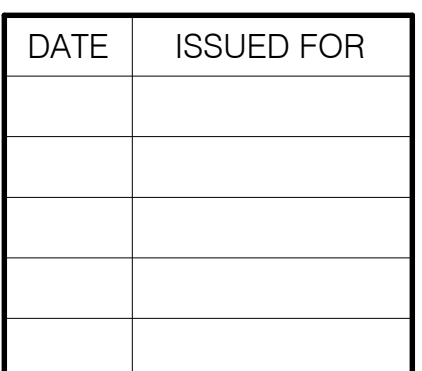


Tel: 210.883.5529  
Fax: 210.320.8249  
Email: [info@designcoopsa.com](mailto:info@designcoopsa.com)  
PO BOX 90946  
San Antonio, TX 78209

504 KING WILLIAM  
SAN ANTONIO, TEXAS

SHEET NO.  
FLOOR PLAN

## A1.2

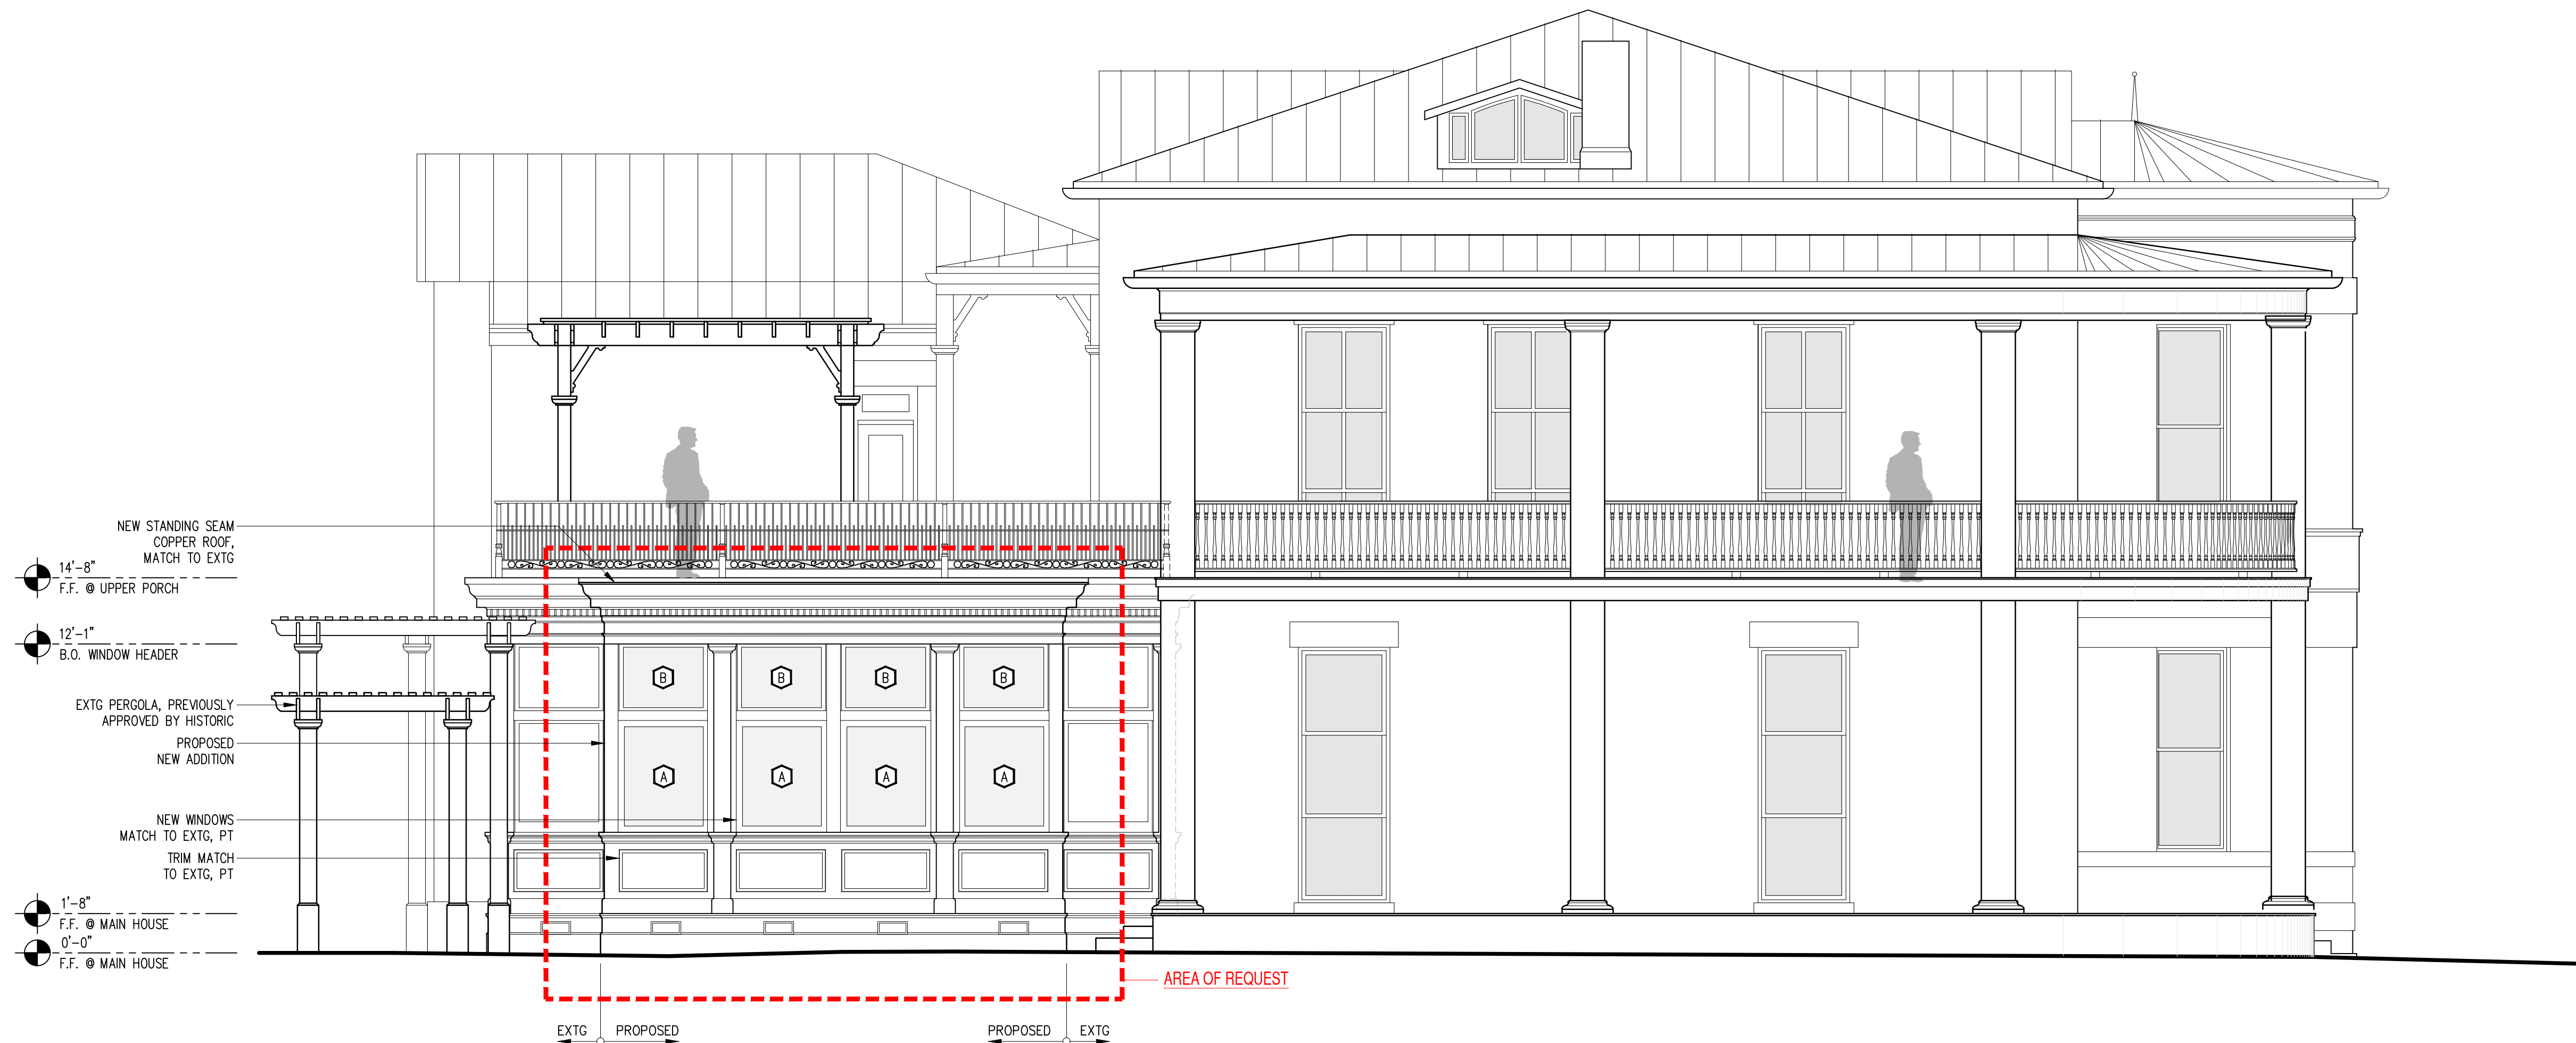

1 ELEVATIONS: ADDITION LOOKING SOUTH  
SCALE: 1/4" = 1'-0"

| DATE | ISSUED FOR |
|------|------------|
|      |            |
|      |            |
|      |            |
|      |            |

## DESIGN COOP

Tel: 210.883.5509  
Fax: 210.883.5509  
Email: info@designcoop.com  
PO BOX 99046  
San Antonio, TX 78209

504 KING WILLIAM  
SAN ANTONIO, TEXAS

DRAWN: KK  
CHECKED: DC  
APPROVED:  
DATE: DECEMBER 22, 2025  
SHEET NO.  
ELEVATIONS

A2.0



1 ELEVATIONS: ADDITION LOOKING WEST  
SCALE: 1/4" = 1'-0"

| DATE | ISSUED FOR |
|------|------------|
|      |            |
|      |            |
|      |            |
|      |            |

DESIGN COOP


Tel: 210.883.5509  
Fax: 210.883.5509  
Email: info@designcoop.com  
PO BOX 99046  
San Antonio, TX 78209

504 KING WILLIAM

SAN ANTONIO, TEXAS

DRAWN: KK  
CHECKED: DC  
APPROVED:  
DATE: DECEMBER 22, 2025  
SHEET NO.  
ELEVATIONS

A2.1

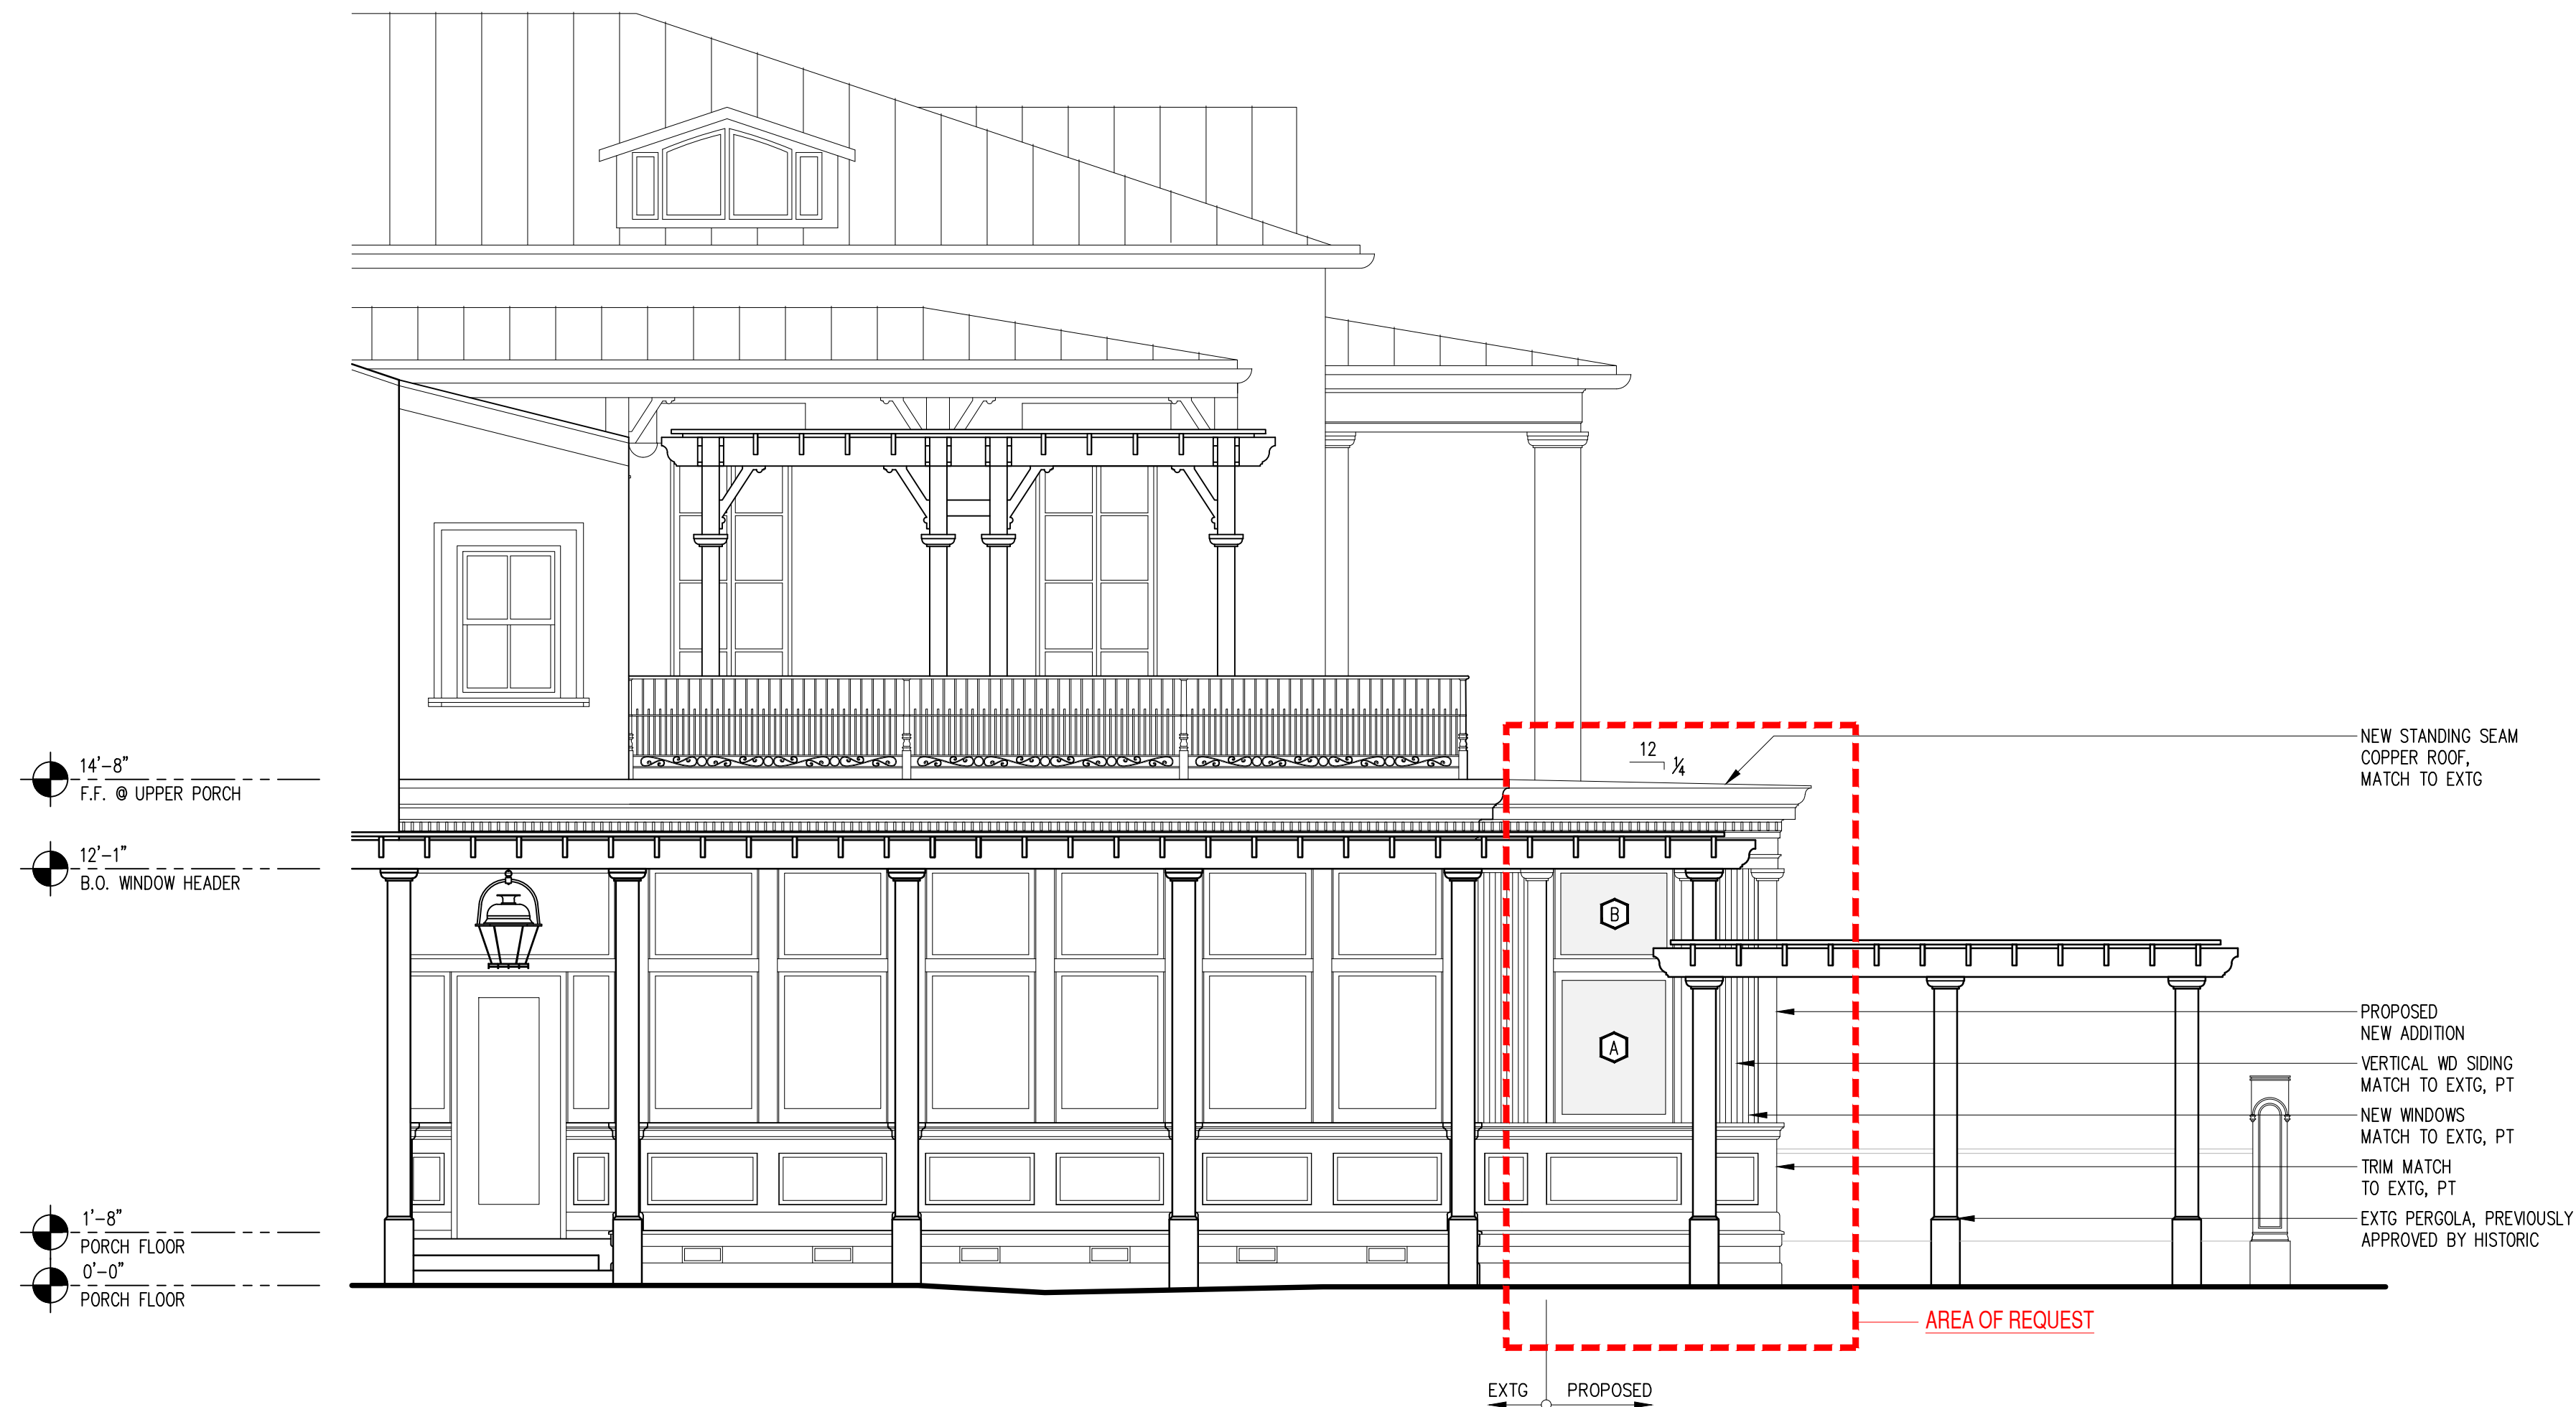

1 ELEVATIONS: ADDITION LOOKING EAST  
SCALE: 1/4" = 1'-0"

| DATE | ISSUED FOR |
|------|------------|
|      |            |
|      |            |
|      |            |
|      |            |
|      |            |


DESIGN COOP

Tel: 210.883.5509  
Fax: 210.883.5509  
Email: info@designcoop.com  
PO BOX 99046  
San Antonio, TX 78209

504 KING WILLIAM  
SAN ANTONIO, TEXAS

DRAWN: KK  
CHECKED: DC  
APPROVED:  
DATE: DECEMBER 22, 2025  
SHEET NO.  
ELEVATIONS

A2.2

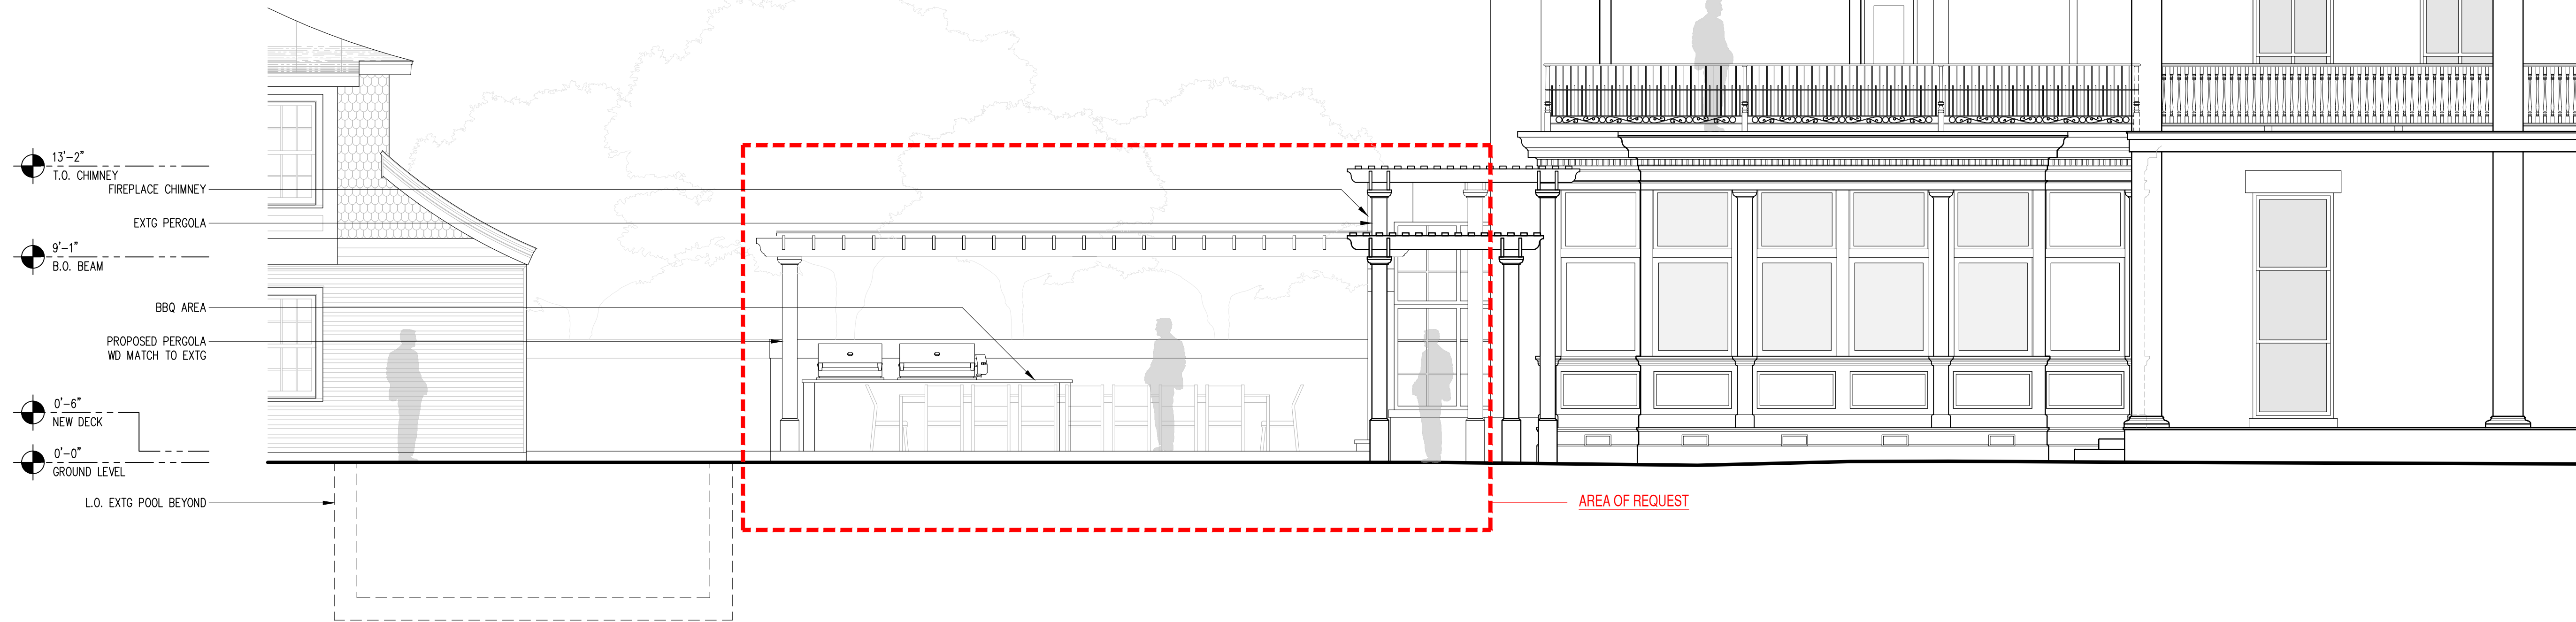

1 ELEVATION: BBQ PERGOLA LOOKING SOUTH  
SCALE: 1/4" = 1'-0"

| DATE | ISSUED FOR |
|------|------------|
|      |            |
|      |            |
|      |            |
|      |            |

DESIGN COOP

Tel: 210.883.5509  
Fax: 210.883.5509  
Email: info@designcoop.com  
PO BOX 99046  
San Antonio, TX 78209

504 KING WILLIAM  
SAN ANTONIO, TEXAS

DRAWN: KK  
CHECKED: DC  
APPROVED:  
DATE: DECEMBER 22, 2025  
SHEET NO.  
ELEVATION

A2.3



1 ELEVATION: BBQ PERGOLA LOOKING EAST  
SCALE: 1/4" = 1'-0"

| DATE | ISSUED FOR |
|------|------------|
|      |            |
|      |            |
|      |            |
|      |            |

DESIGN COOP

Tel: 210.883.5509  
Fax: 210.883.5509  
Email: info@designcoop.com  
PO BOX 99046  
San Antonio, TX 78209

504 KING WILLIAM  
SAN ANTONIO, TEXAS


DRAWN: KK  
CHECKED: DC  
APPROVED:  
DATE: DECEMBER 22, 2025  
SHEET NO.  
ELEVATION

A2.4




1 ELEVATION: BBQ PERGOLA LOOKING WEST  
SCALE: 1/4" = 1'-0"

| DATE   | ISSUED FOR |
|---|------------|
|   |            |
|   |            |
|   |            |
|   |            |
|   |            |
|   |            |
| DESIGN COOP                                                                                                   |            |
| Tel: 210.883.5509<br>Fax: 210.883.5509<br>Email: info@designcoop.com<br>PO BOX 99046<br>San Antonio, TX 78209 |            |
| 504 KING WILLIAM<br>SAN ANTONIO, TEXAS                                                                        |            |
| DRAWN: KK   |            |
| CHECKED: DC                                                                                                   |            |
| APPROVED:   |            |
| DATE: DECEMBER 22, 2025                                                                                       |            |
| SHEET NO.<br>ELEVATION                                                                                        |            |
| A2.5   |            |

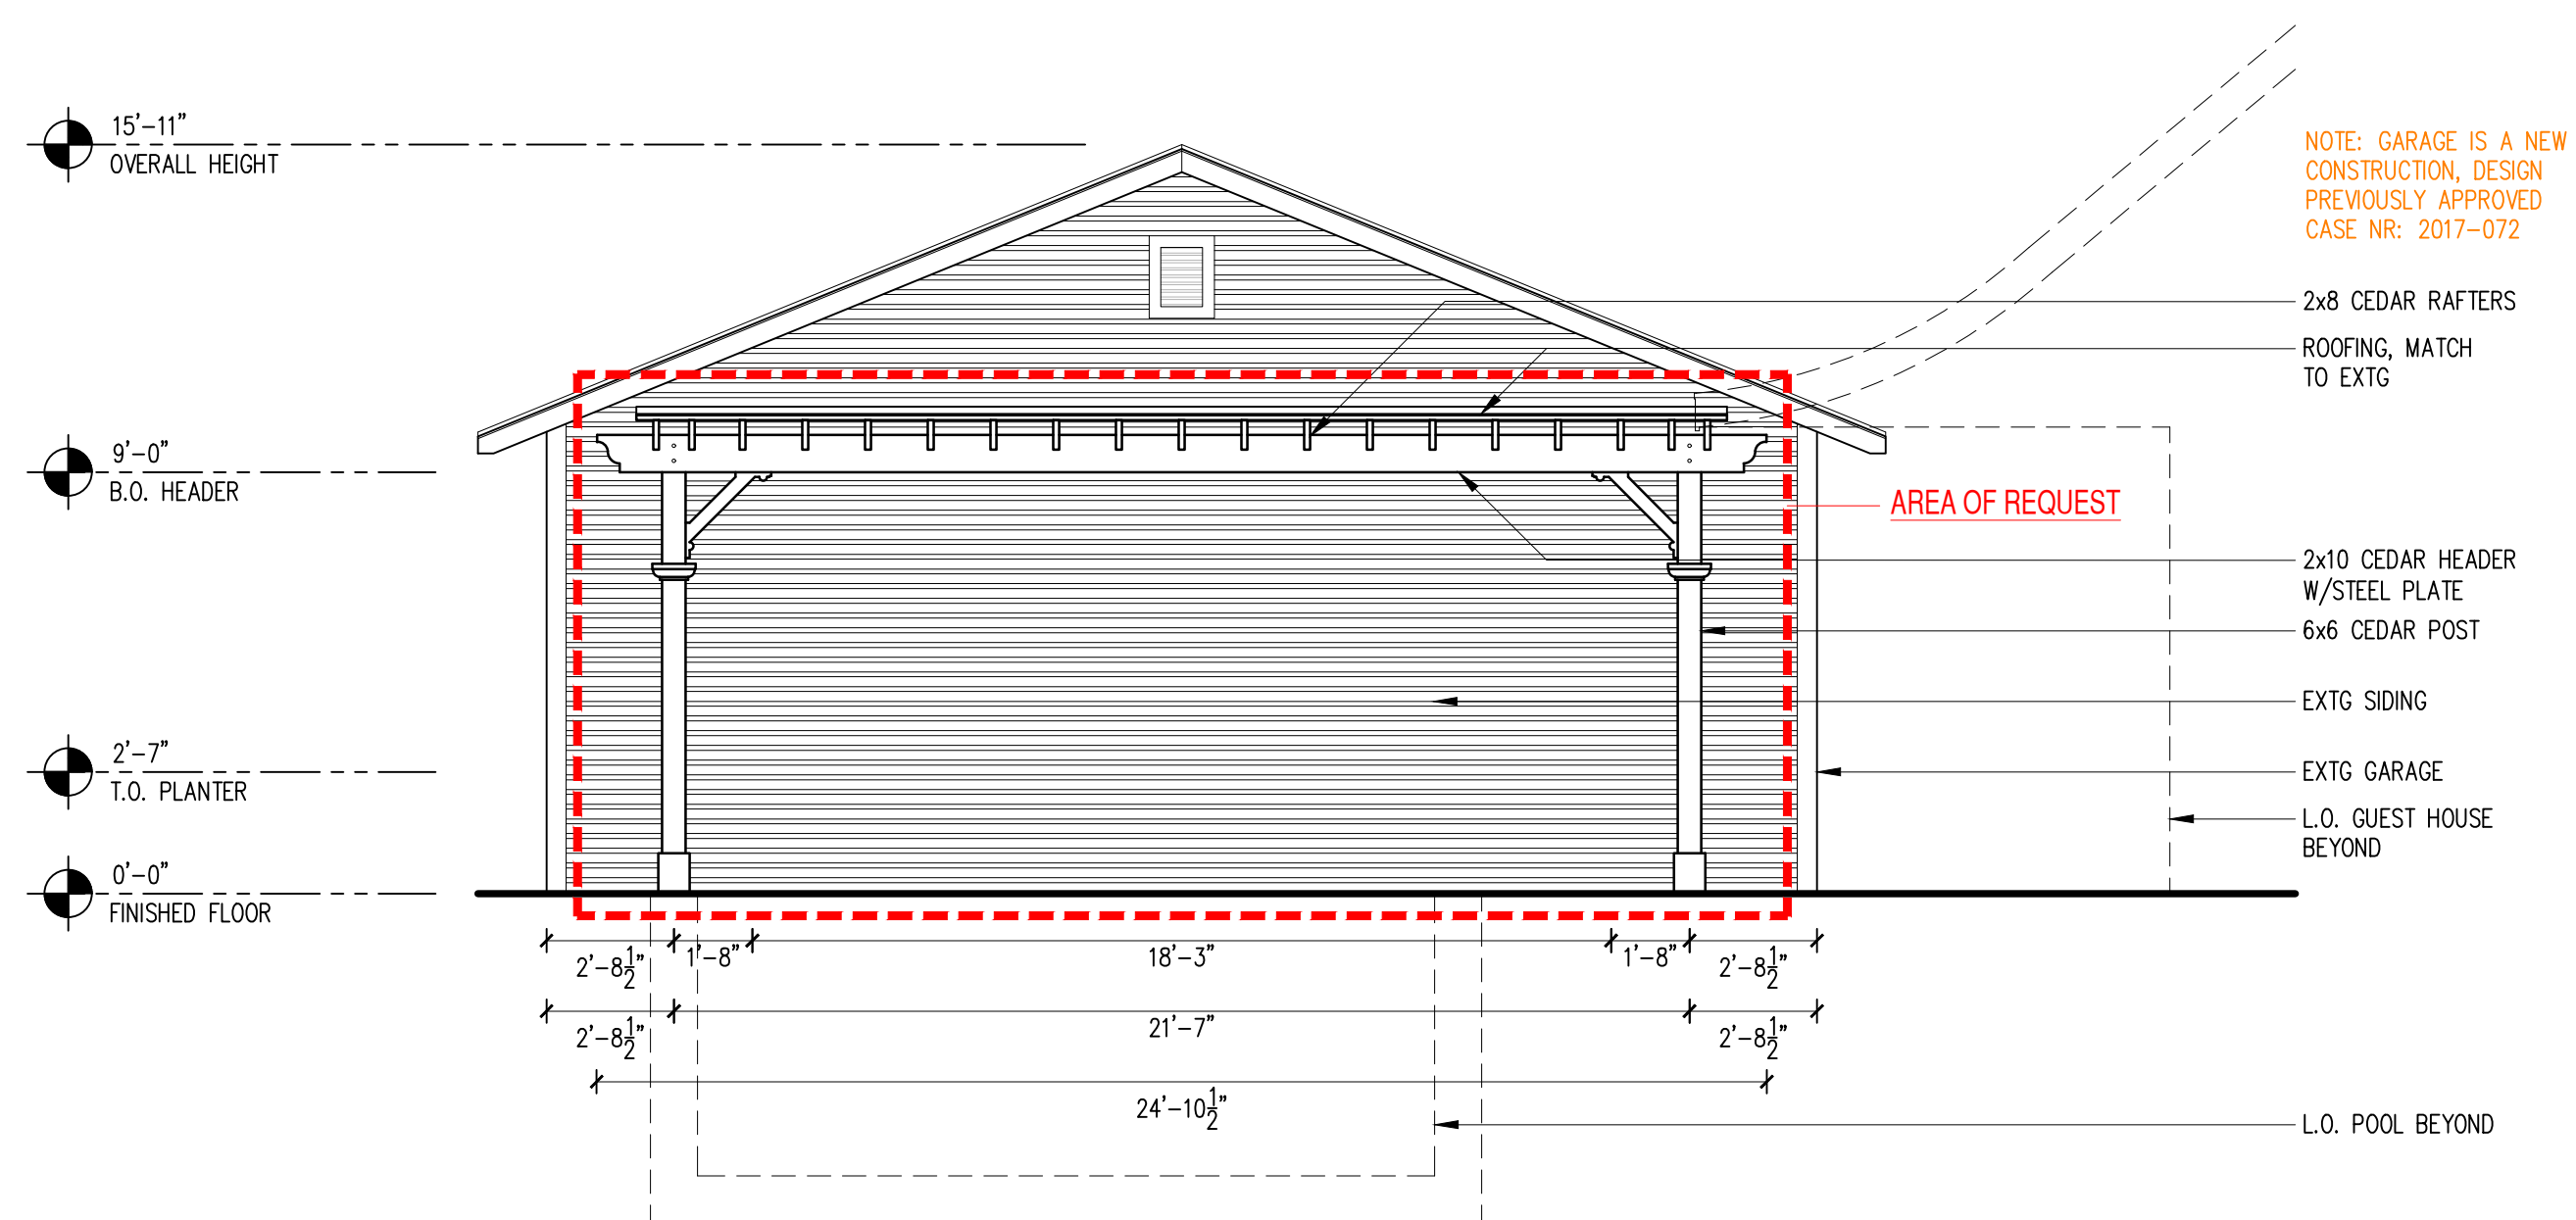

1 ELEVATION: PERGOLA LOOKING SOUTH  
SCALE: 1/4" = 1'-0"

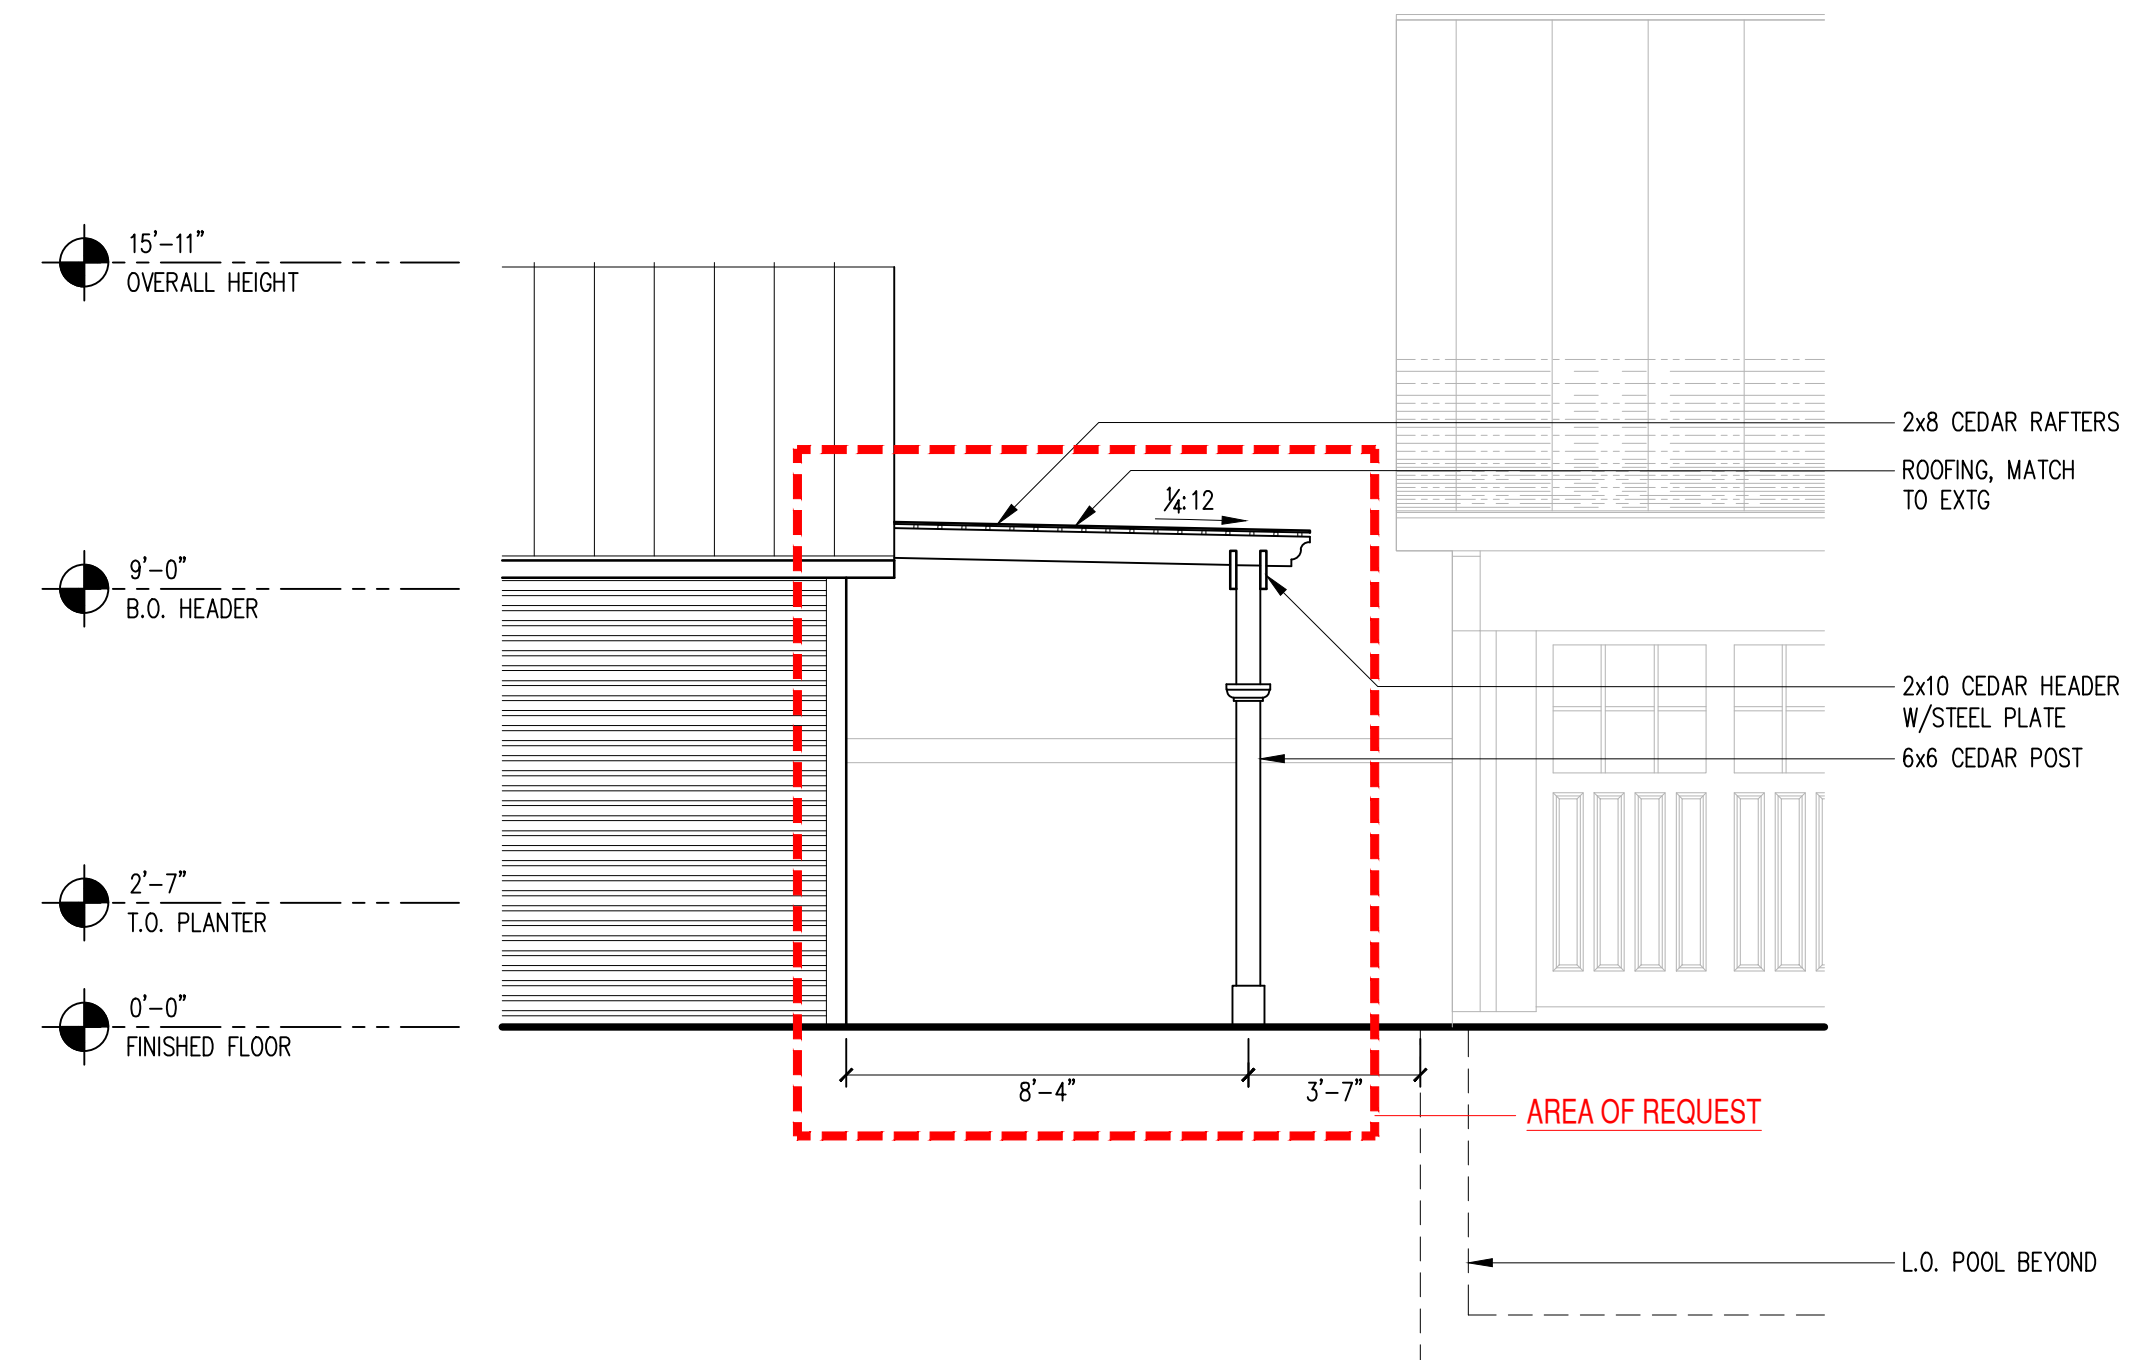

2 ELEVATION: PERGOLA LOOKING EAST  
SCALE: 1/4" = 1'-0"

| DATE   | ISSUED FOR |
|---|------------|
|   |            |
|   |            |
|   |            |
|   |            |
|   |            |
|   |            |
|   |            |
| DESIGN COOP                                                                                                   |            |
| Tel: 210.883.5509<br>Fax: 210.883.5509<br>Email: info@designcoop.com<br>PO BOX 99046<br>San Antonio, TX 78209 |            |
| 504 KING WILLIAM<br>SAN ANTONIO, TEXAS                                                                        |            |
| DRAWN: KK   |            |
| CHECKED: DC                                                                                                   |            |
| APPROVED:   |            |
| DATE: DECEMBER 22, 2025                                                                                       |            |
| SHEET NO.<br>ELEVATION                                                                                        |            |
| A2.6   |            |