


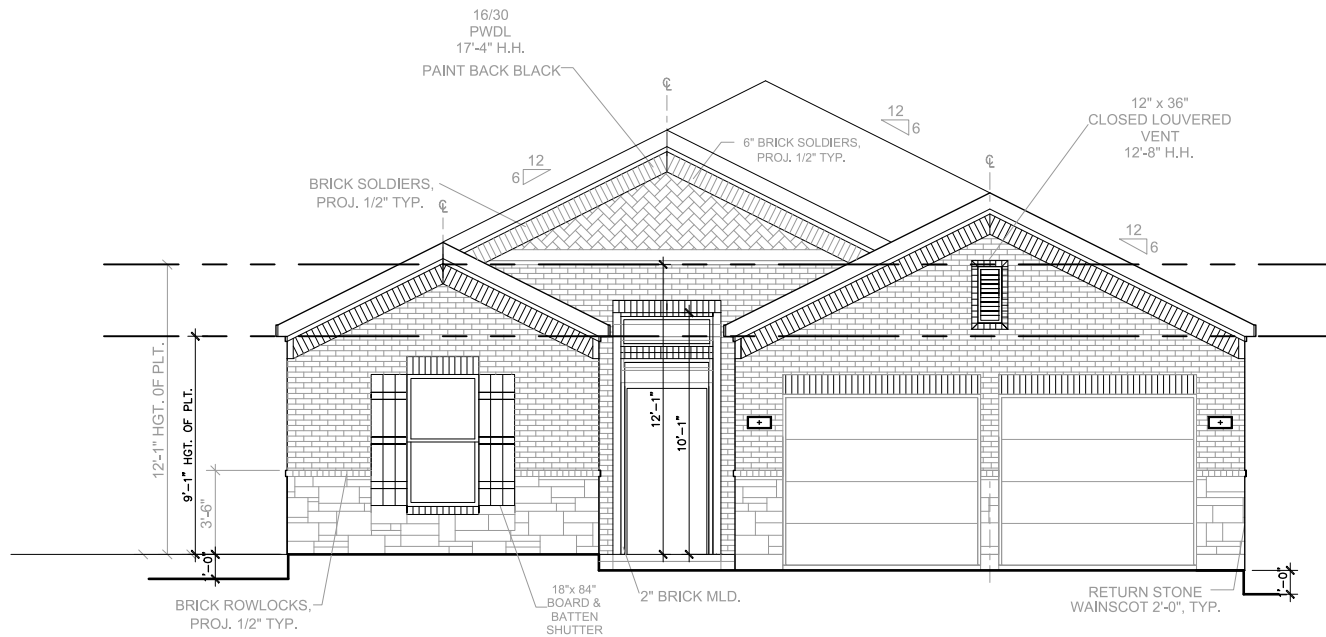

1) FRONT ELEVATION @ E-31
1/8" = 1'-0"

NOTE: 3 1/2" X 3 1/2" X 1/4" STEEL
LINTEL TYP. U.N.O.

NOTE: ROOF PITCH CHANGES
AT THIS ELEVATION

Charo Residence

1315 E. Pyron
San Antonio, Texas

EXTERIOR ELEVATIONS
@ E - 31

SHEET NO.

8.31.01