


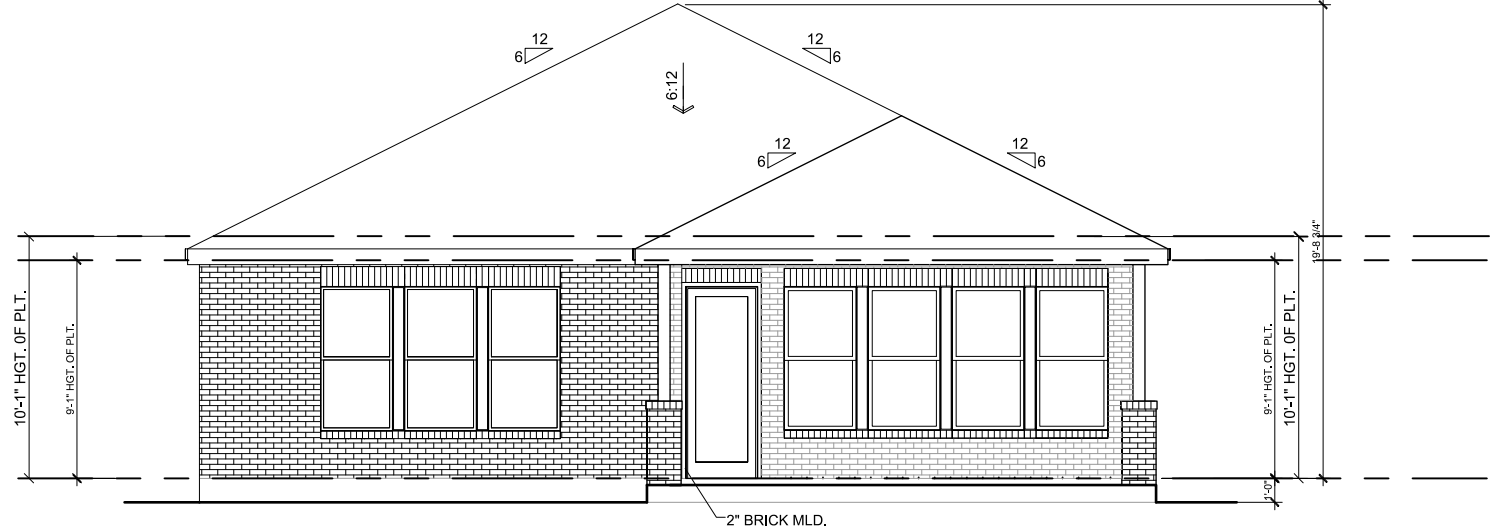

1 REAR ELEVATION
1/8" = 1'-0"

Charo Residence
1315 E. Pyron
San Antonio, Texas

EXTERIOR ELEVATIONS
@ E - 31

SHEET NO.
8.31.0B