



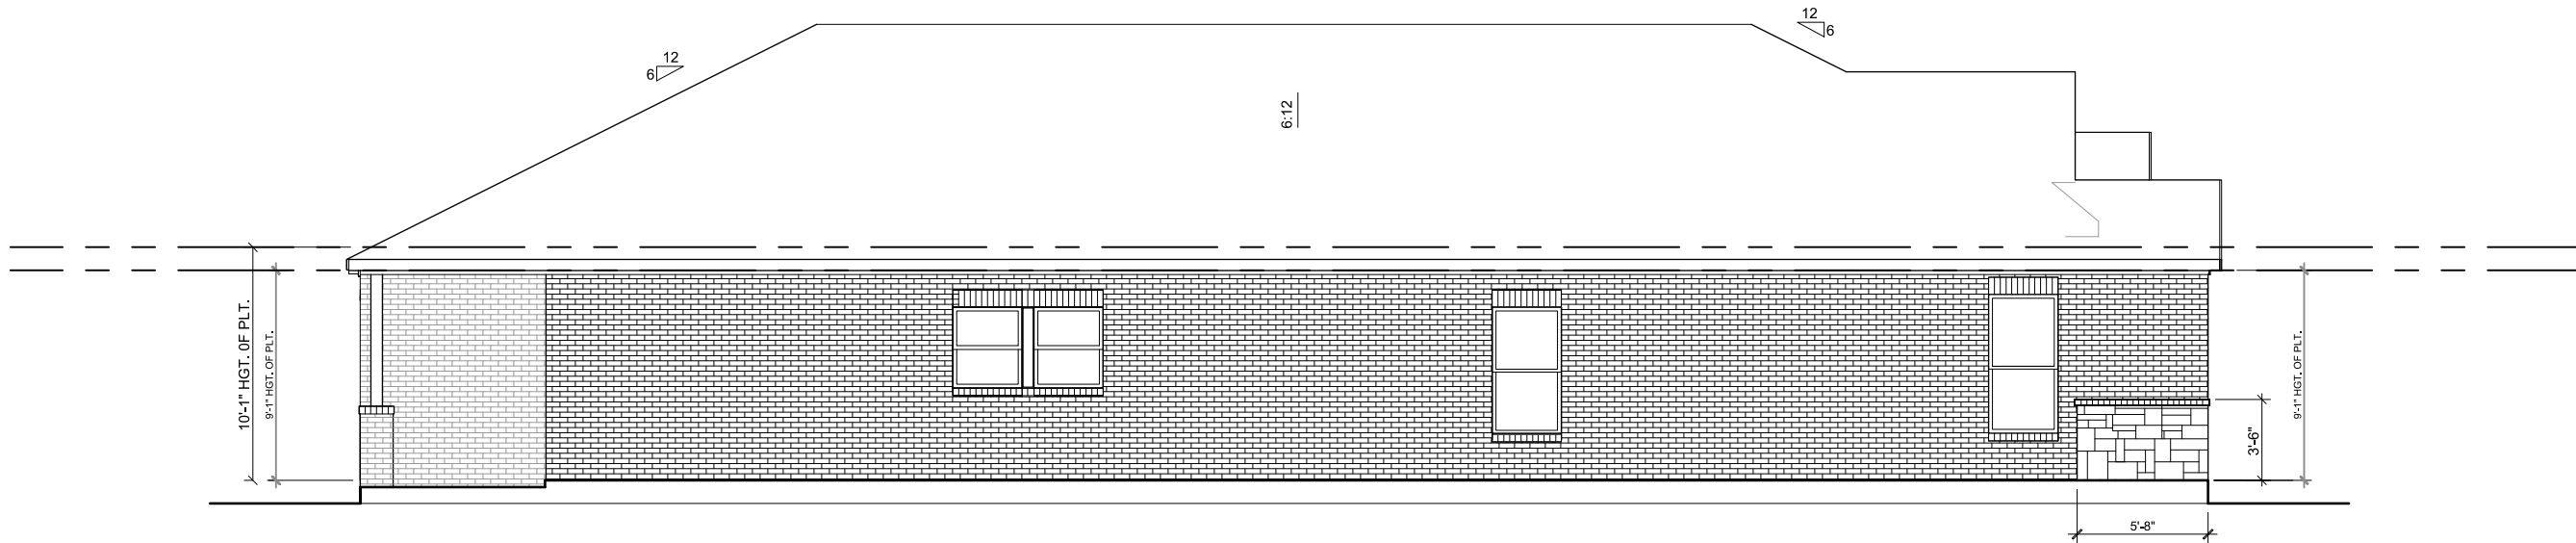

1 EXTERIOR ELEVATION @ E-31
1/8" = 1'-0"

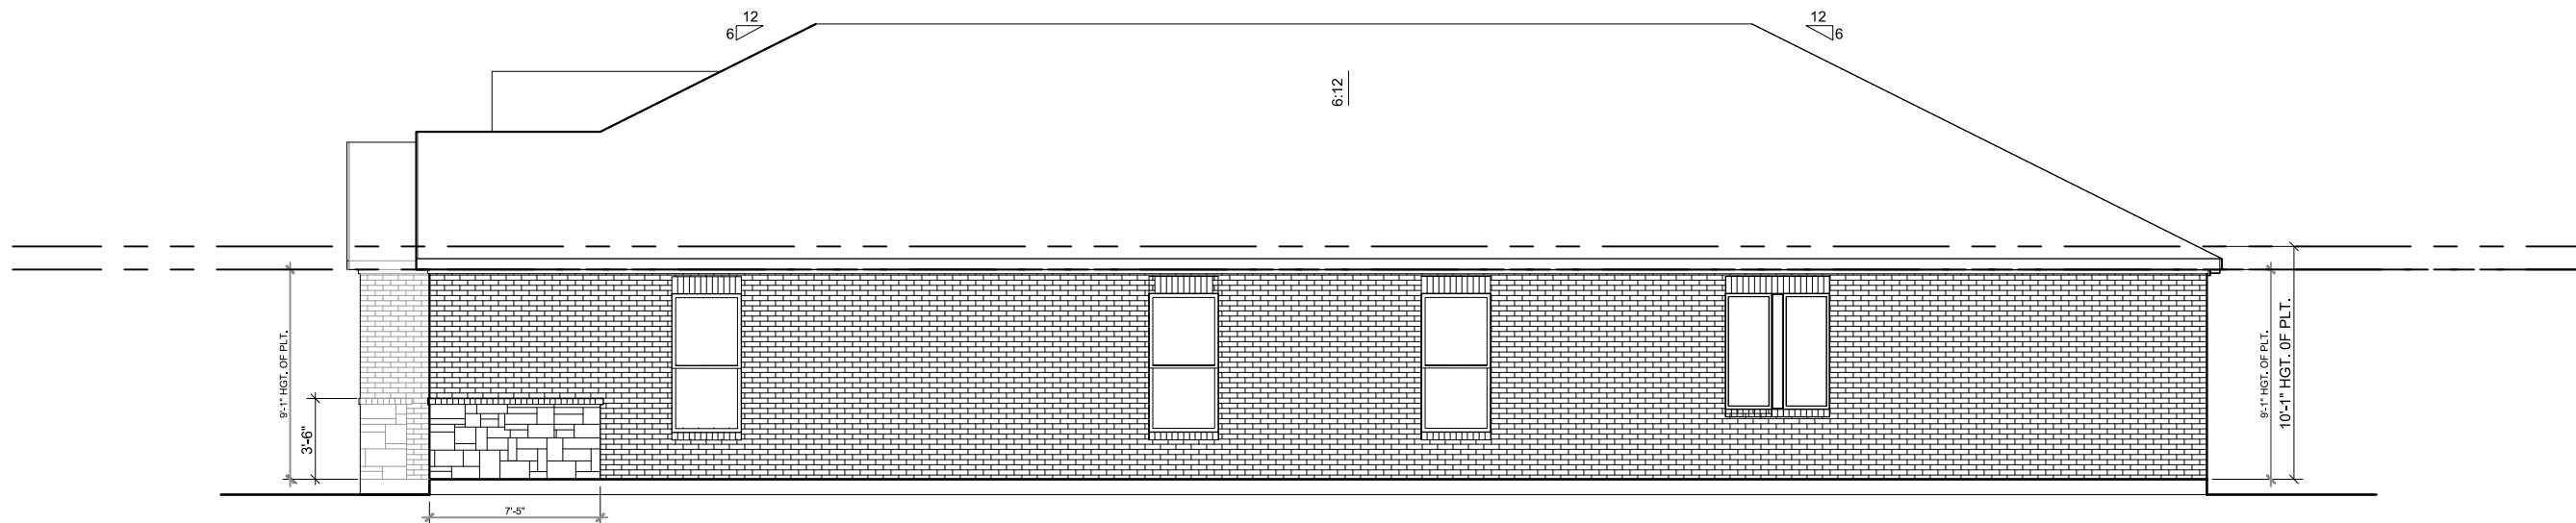

2 EXTERIOR ELEVATION @ E-31
1/8" = 1'-0"

Charo Residence

1315 E. Pyron
San Antonio, Texas

EXTERIOR ELEVATIONS
@ E - 31

SHEET NO.

8.31.01