


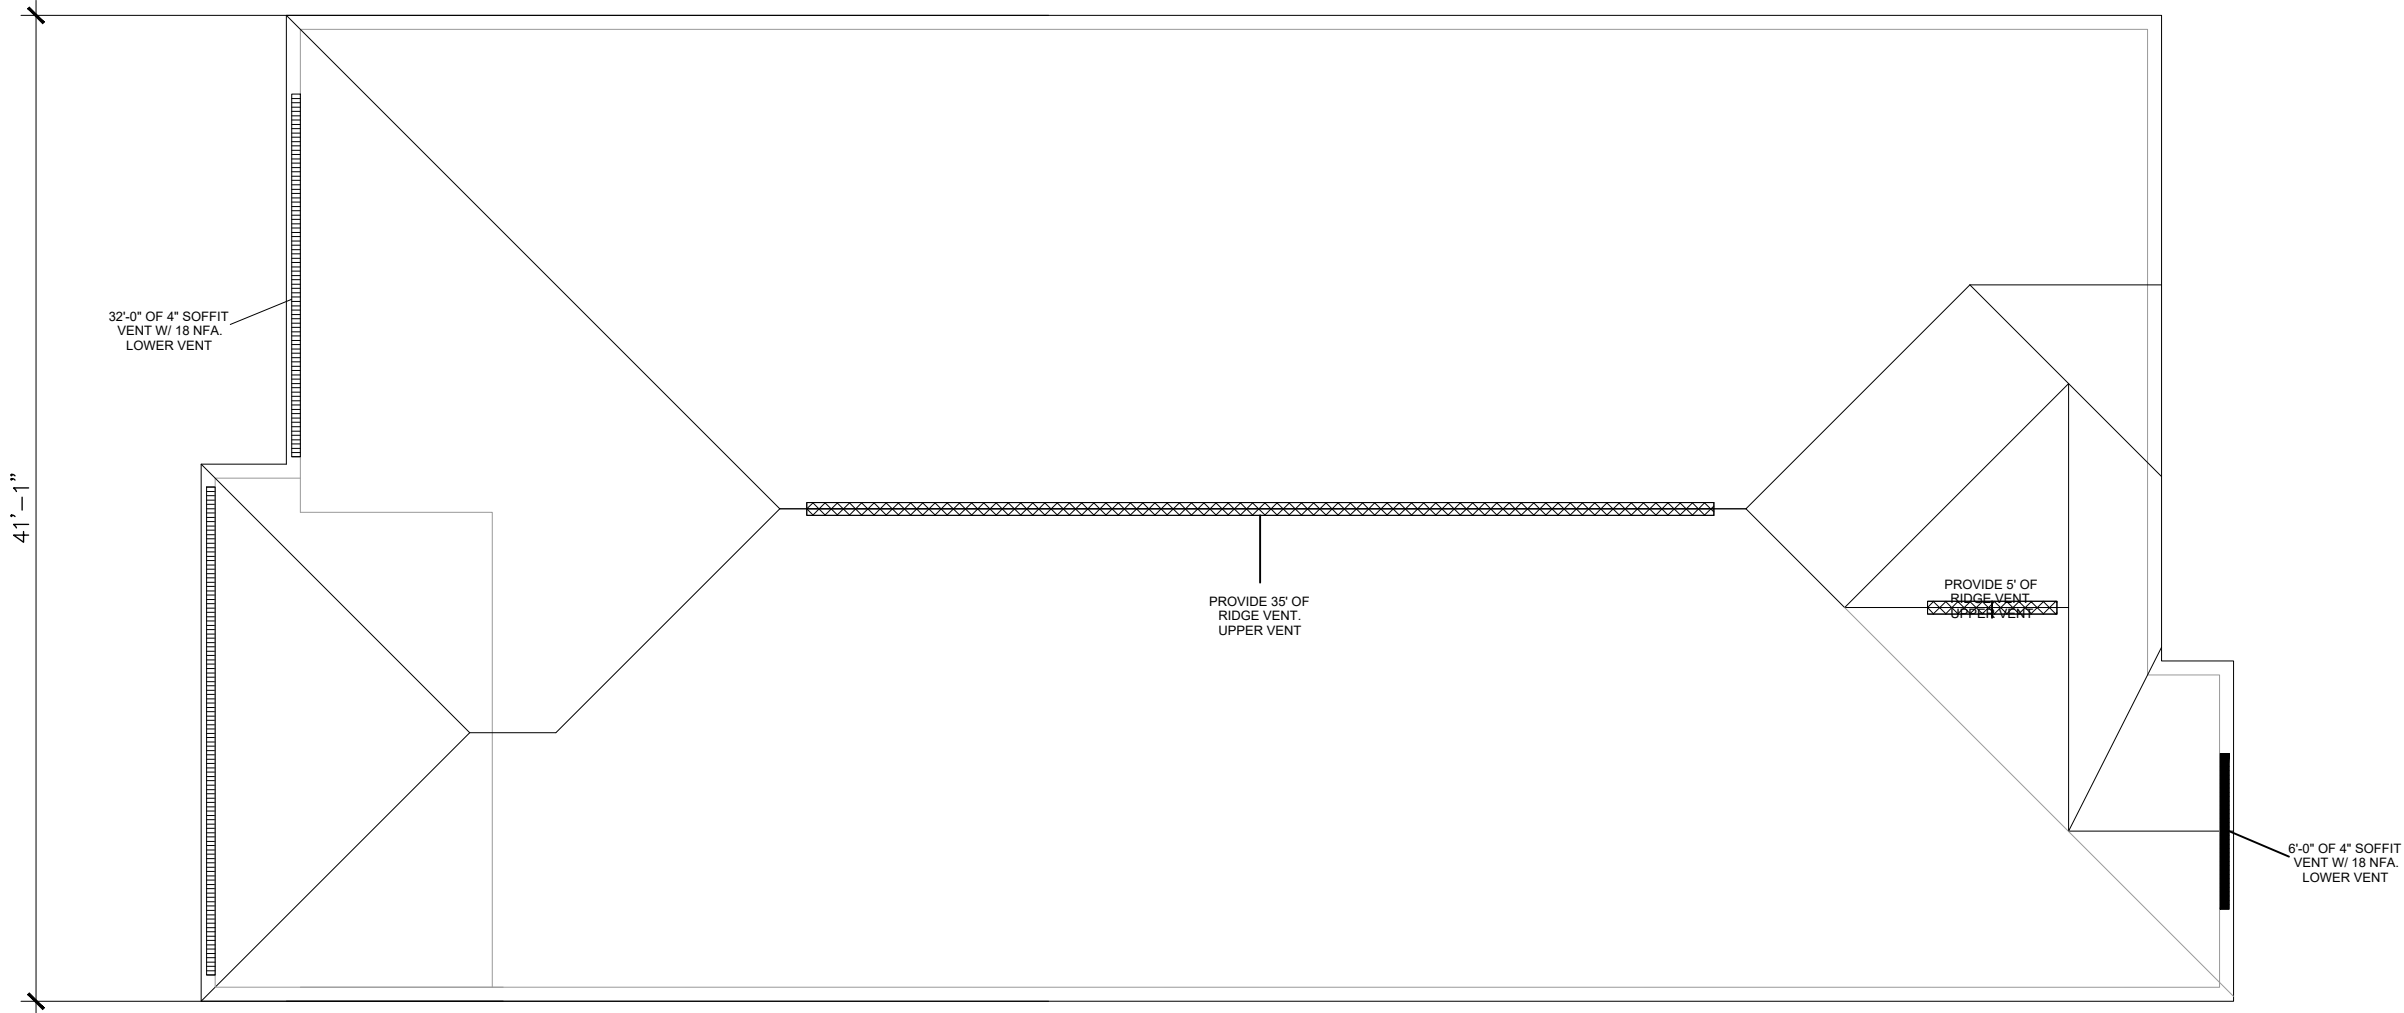

UPPER AIR HAWKS TO BE
PLACED ON SIDE/REAR ROOF
PLANES ADJACENT TO
UNVENTED RIDGES

LOWER AIR HAWKS MUST BE
3 FT. ABOVE EAVE MIN.
LOCATE AT SIDE OR REAR
ROOF PLANES

LEGEND:

SOFFIT VENT

RIDGE VENT

AIR HAWK

Elevation: 1		Attic Ventilation Calculations			
Option:		Ratio	Attic SF Required	SF of NFA	
Roof Section: 1	1/ 300	2972	9.91		
Description	UOM	Quantity	NFA	% of Total	
Ridge Vent	LF	40	5.0	50%	
Upper Air Hawk	EA	0	0.0	0%	
4" Soffit Vent	LF	37.75	4.9	50%	
Lower Air Hawk	EA	0	0.0	0%	
Total			9.9	100%	

Charo Residence

1315 E. Pyron
San Antonio, Texas

ROOF VENTING
@ E - 31

SHEET NO.
8.31.07A