


1 **EXTERIOR ELEVATION @ E-31**
 1/8" = 1'-0"

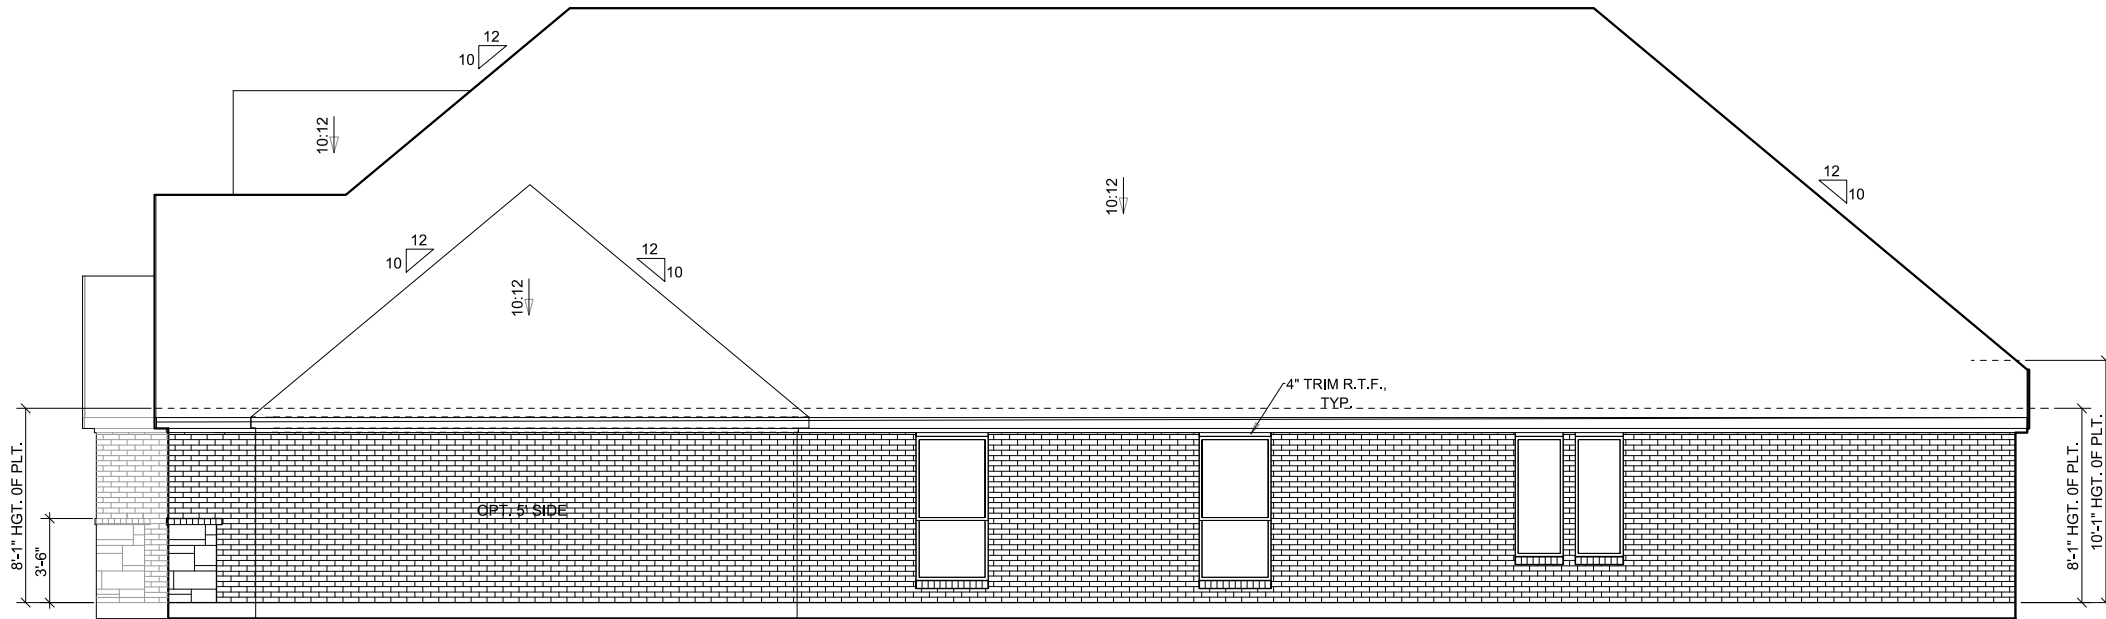

2 **EXTERIOR ELEVATION @ E-31**
 1/8" = 1'-0"

Charo Residence
 1315 E. Pyron
 San Antonio, Texas

EXTERIOR ELEVATIONS
 @ E - 31

SHEET NO.

8.31.01