




Kitchen- Remodeled Floor Plan

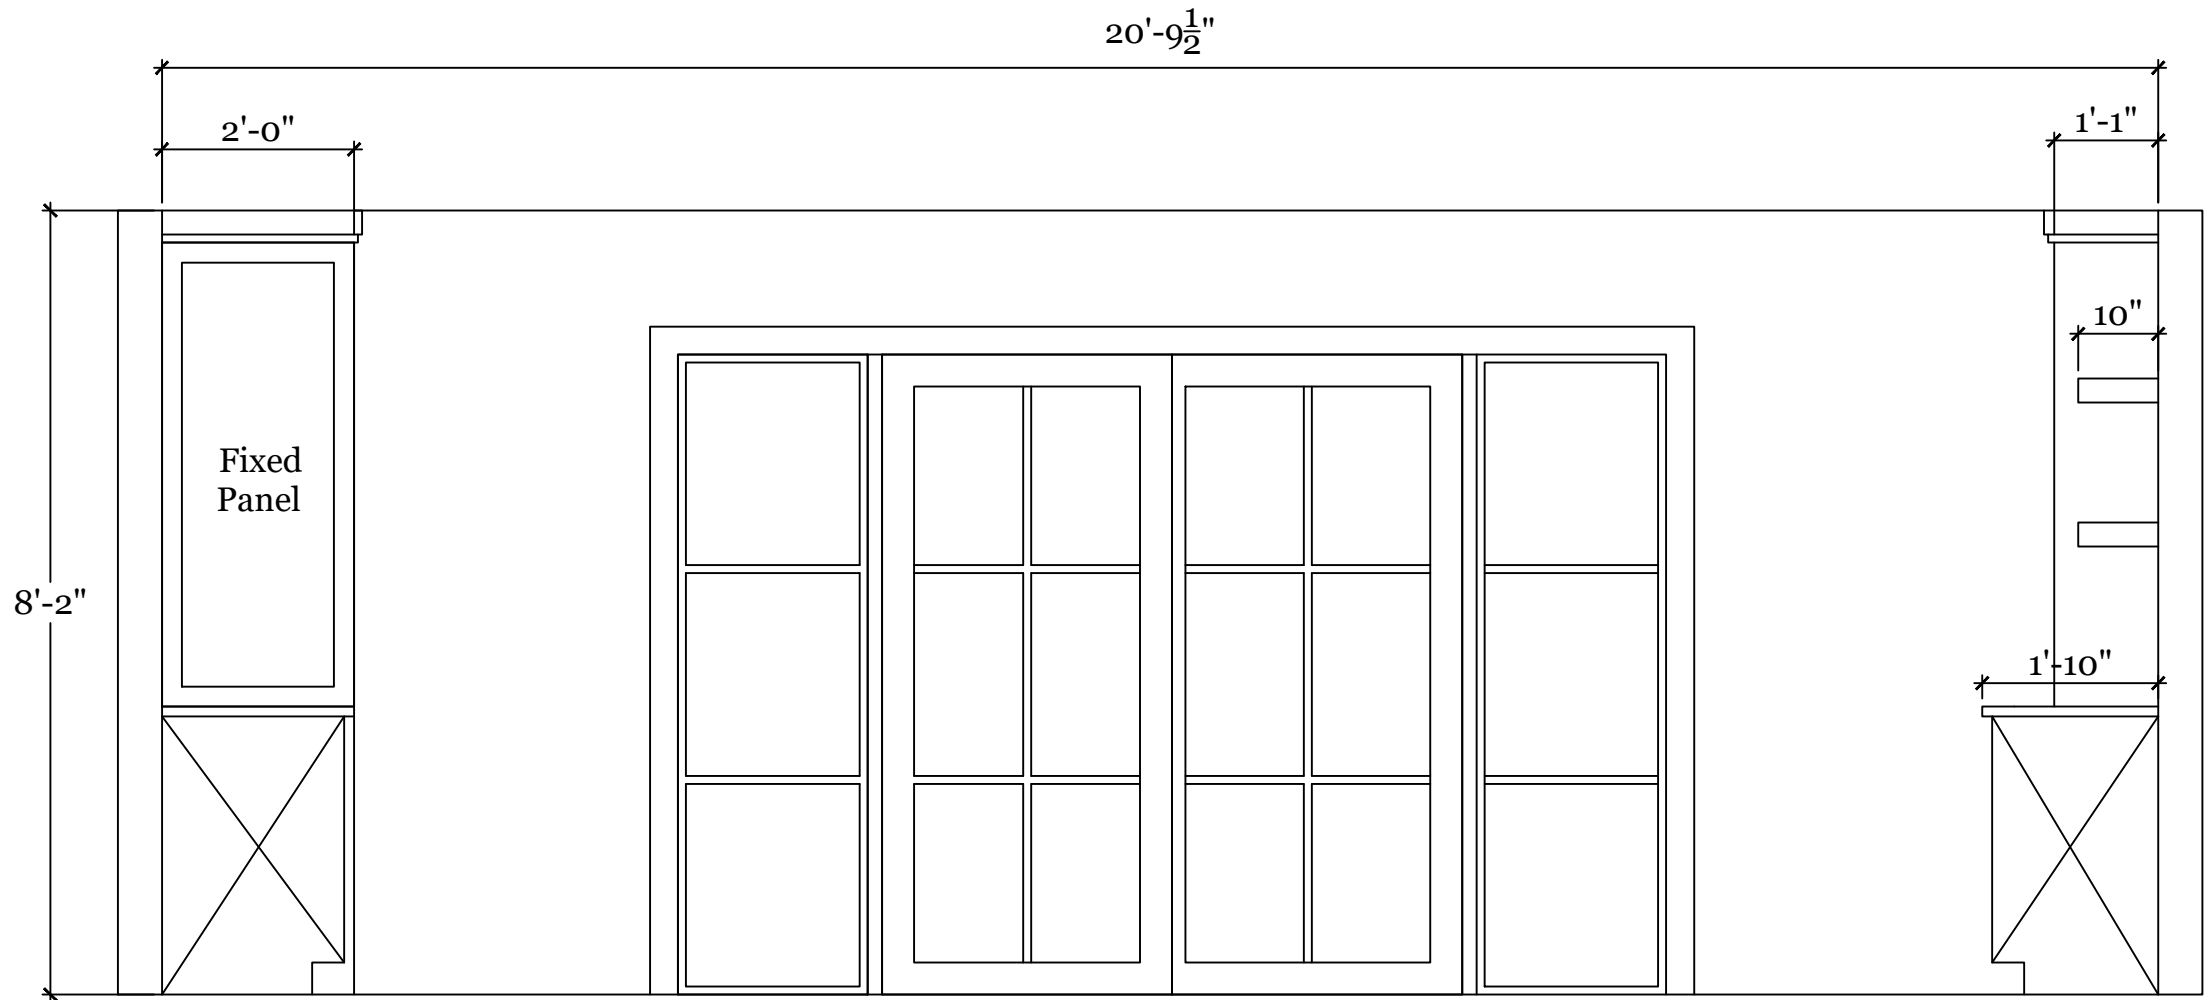


Kitchen Sliding Doors

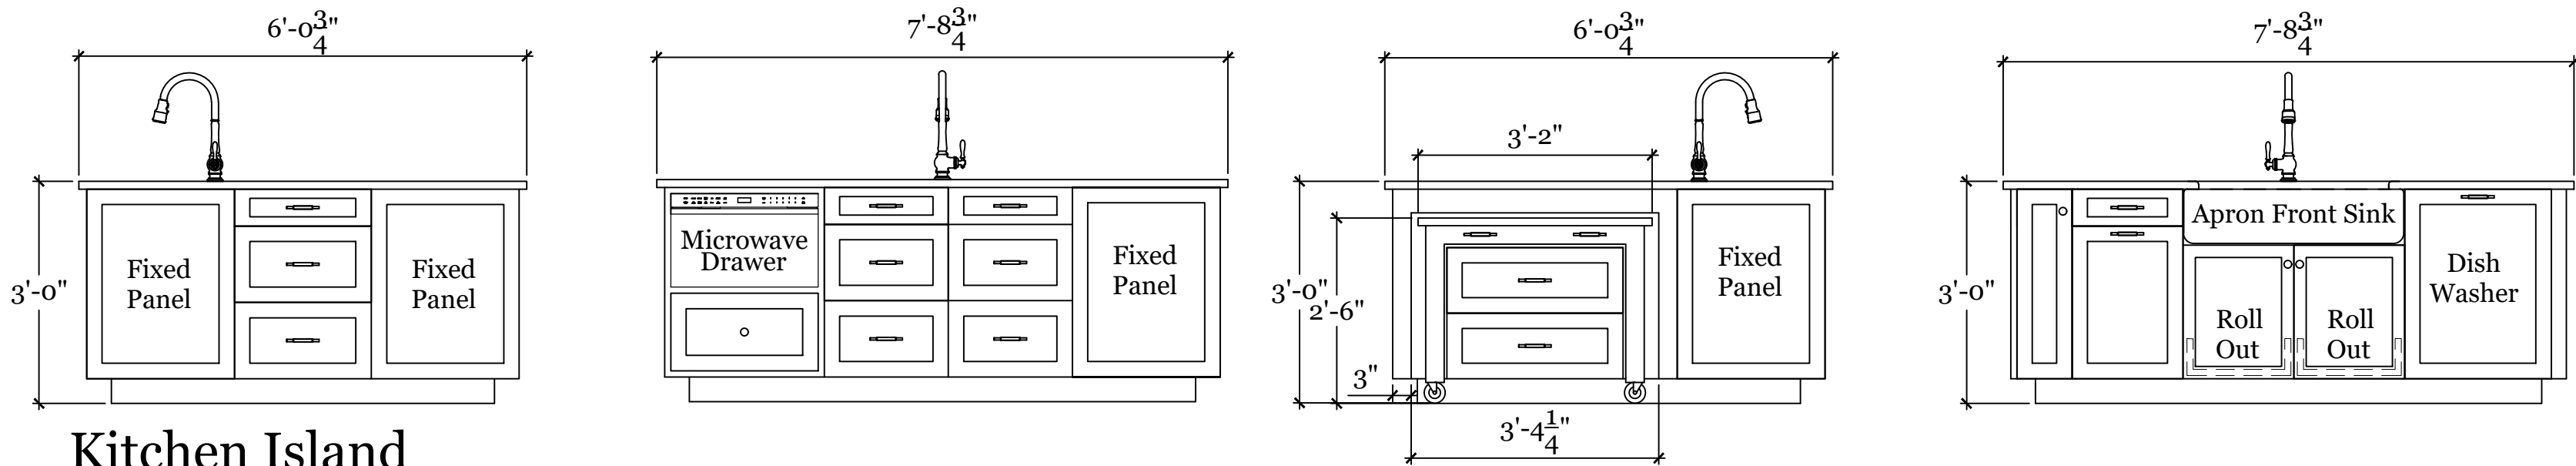


Kitchen Island

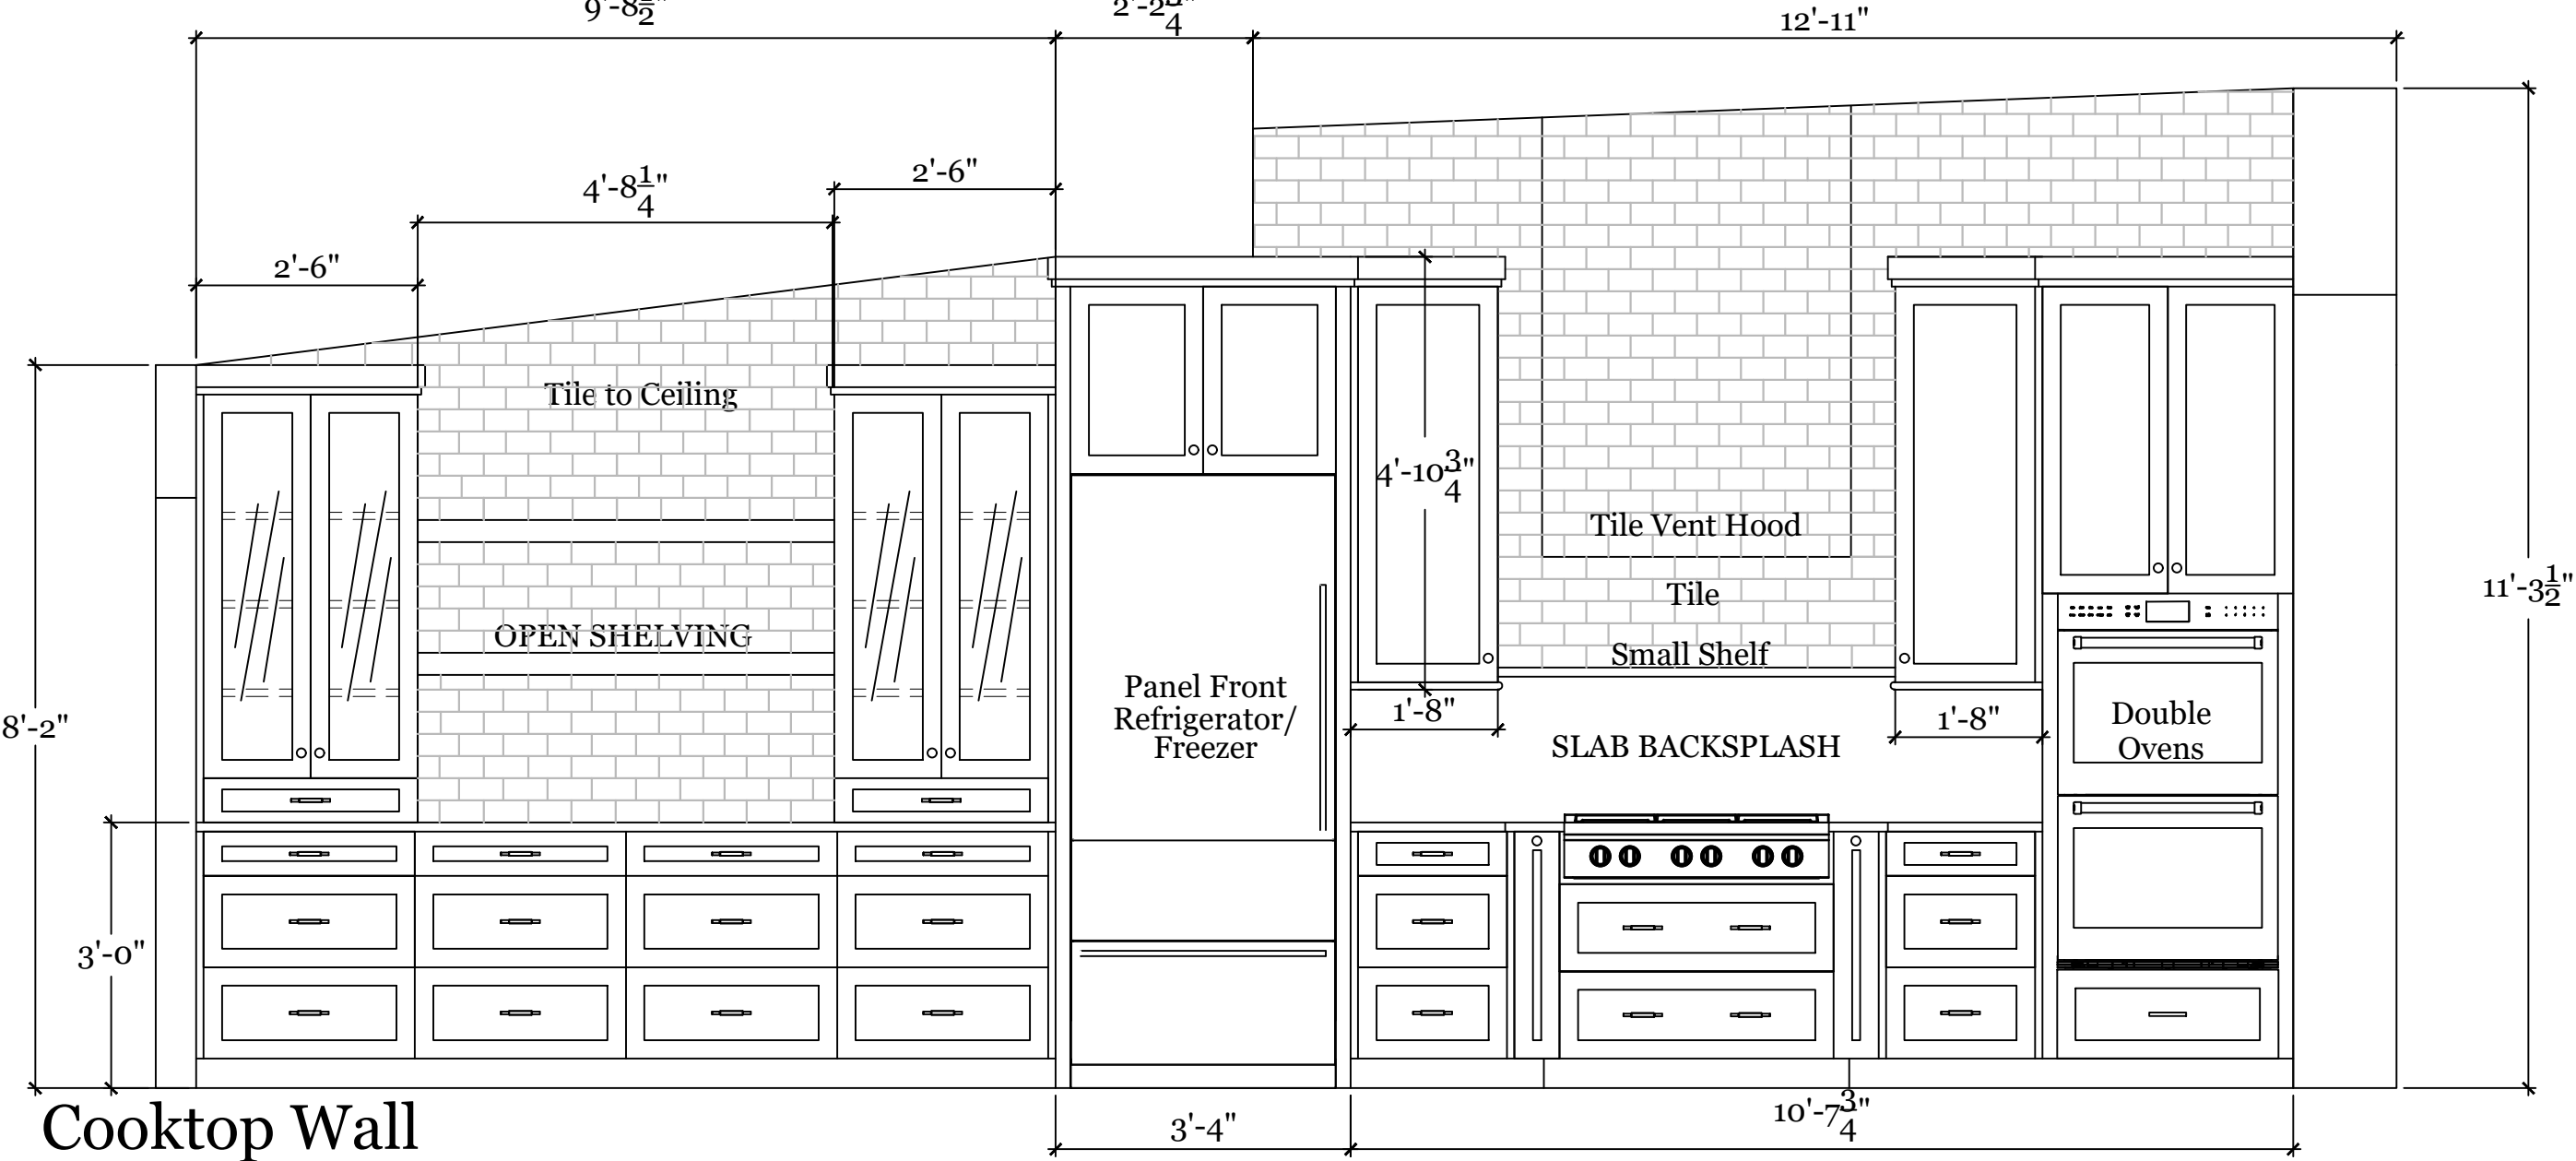

Cooktop Wall

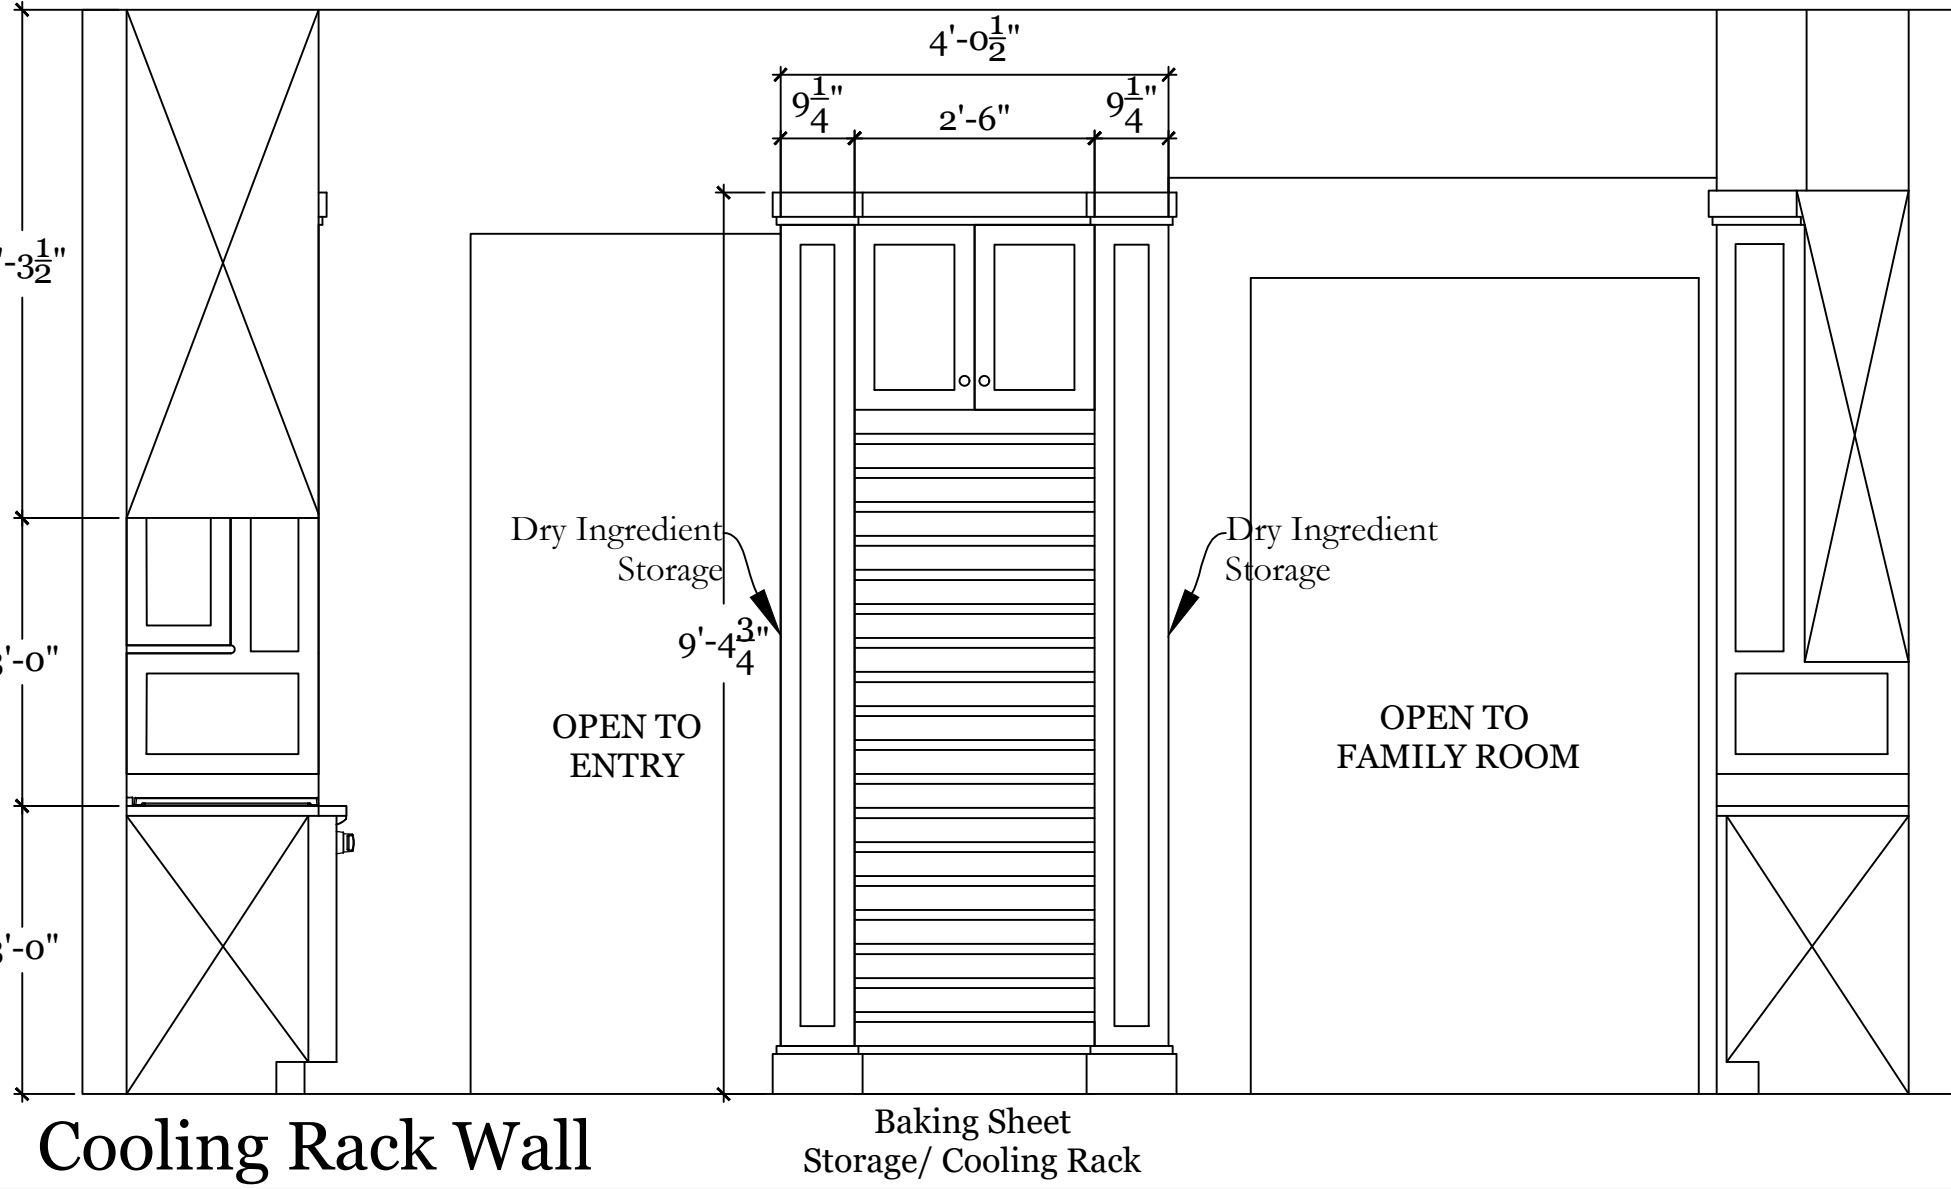

Cooling Rack Wall

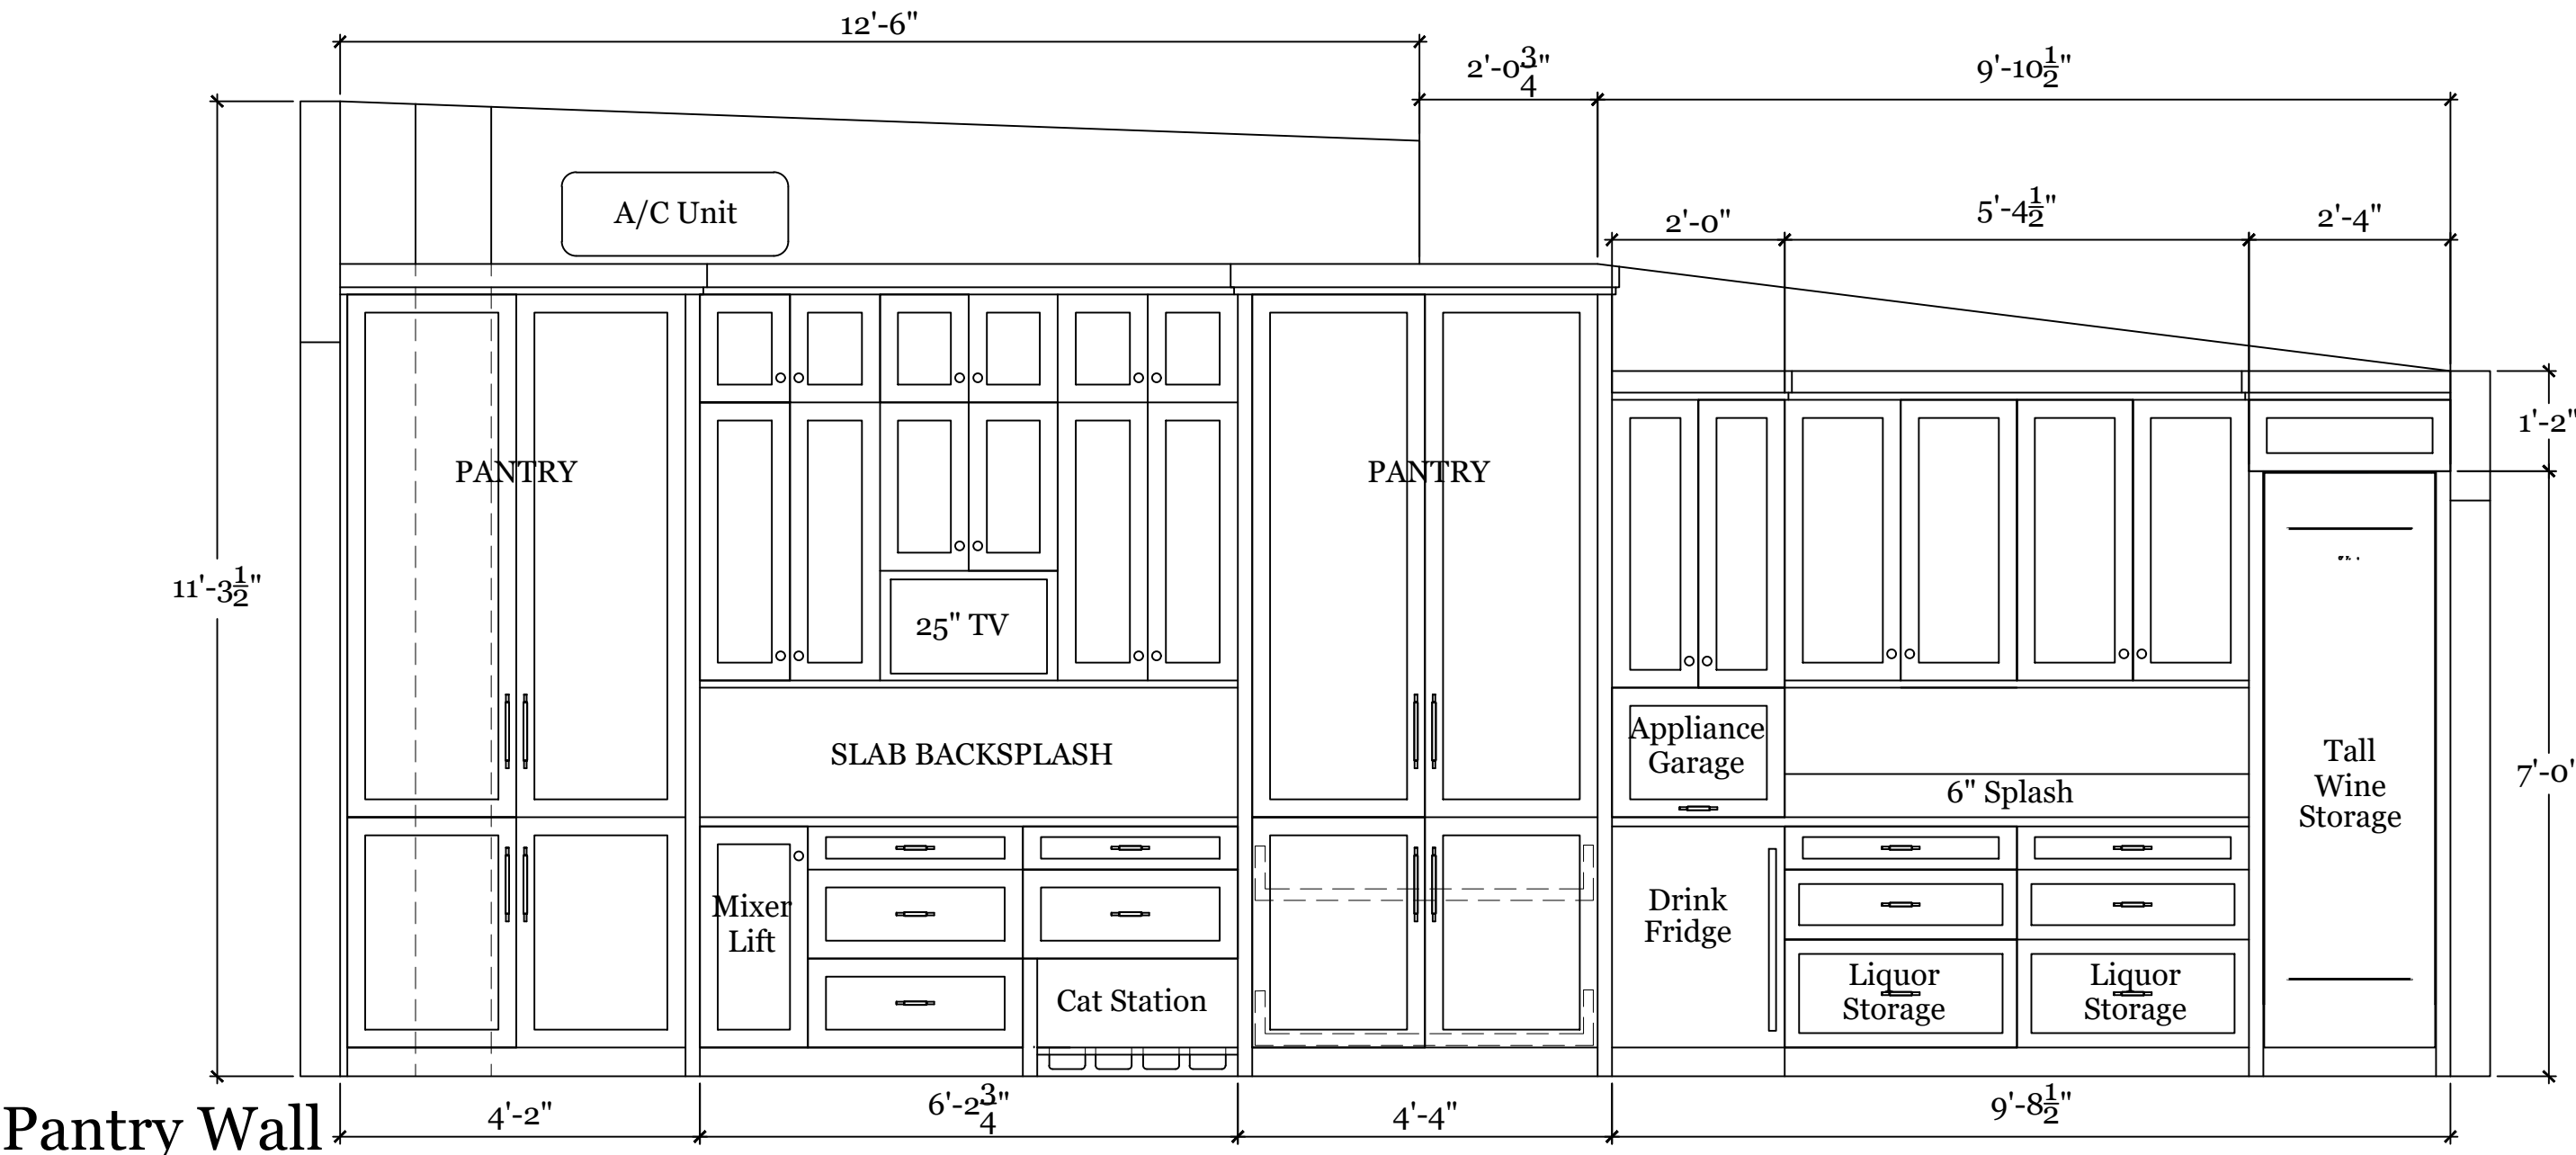

Pantry Wall

- Dimensions Are Approximate.
- STRUCTURAL PLANS BY OTHERS
- Verify All Dimensions On Site.
- PRELIMINARY SKETCHES ONLY
- NOT FOR CONSTRUCTION PURPOSES
- Verify All Dimensions With Manufacturer's Specifications and Dimensions.
- Verify final selections with owner/contractor and Bradshaw Designs before constructions and/or installation begins

SCALE: 1/2" = 1'-0"

LJ
DESIGNS

506 Woodcrest Dr.
SAN ANTONIO TX
210.872.9612 P

Lindsay Jung, ASID
Texas Registered
Interior Designer

Lindsay@LJDesignsTX.com