




01 FRONT ELEVATION  
SCALE: 1/4"=1'-0"



02 REAR ELEVATION  
SCALE: 1/4"=1'-0"

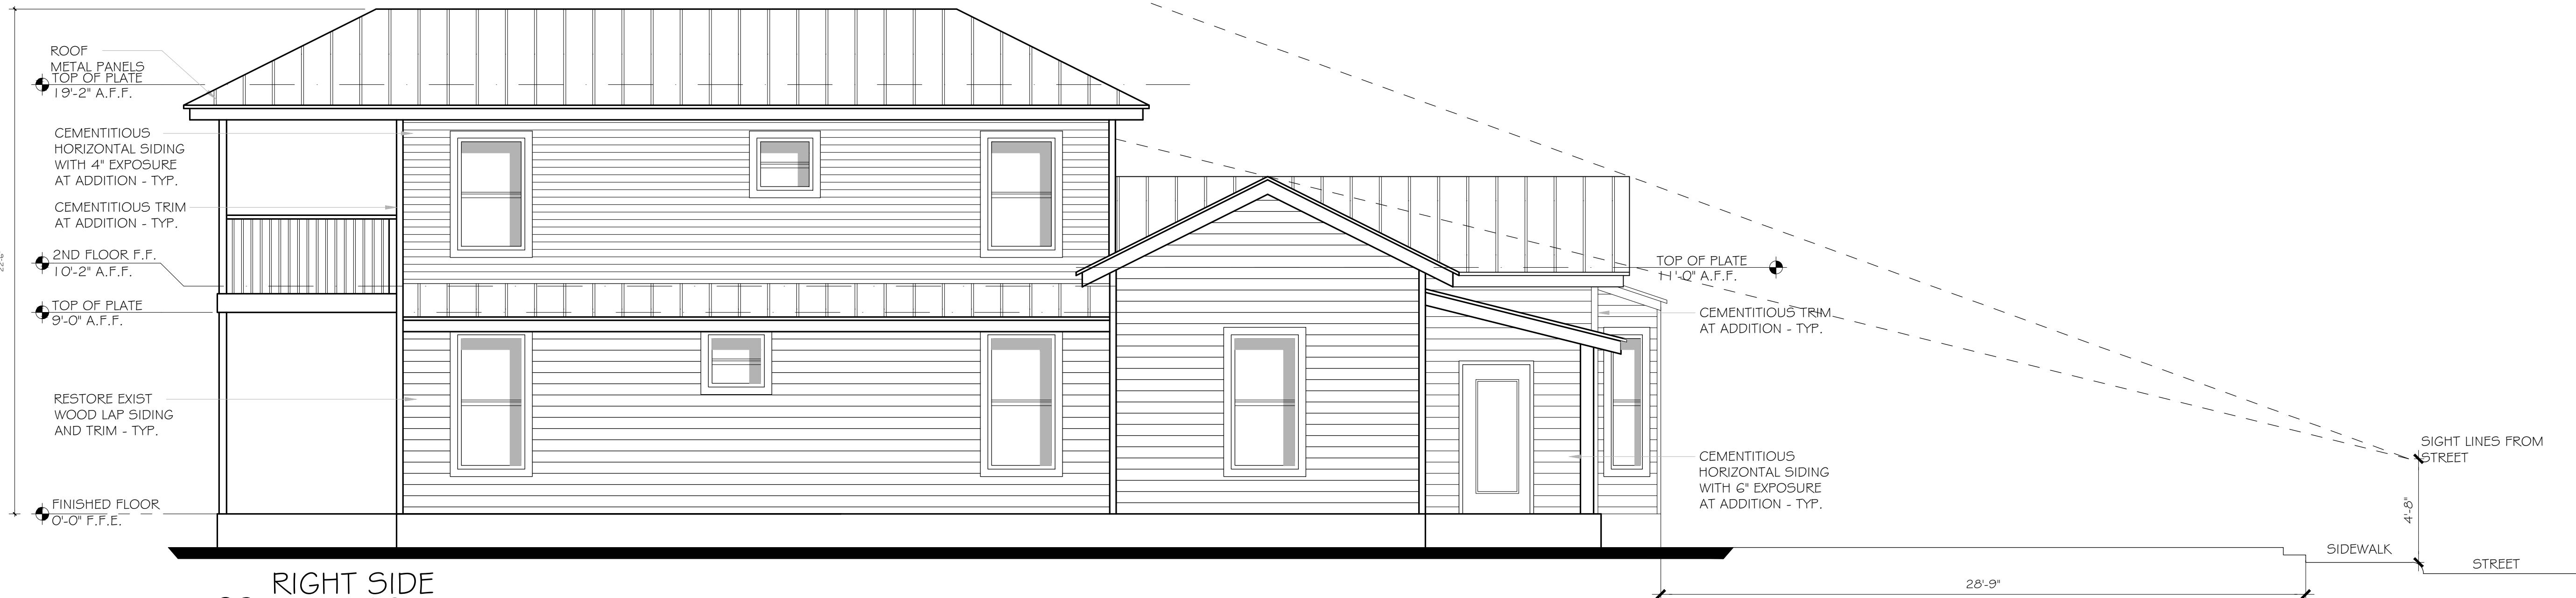

03 RIGHT SIDE ELEVATION  
SCALE: 1/4"=1'-0"



04 LEFT SIDE ELEVATION  
SCALE: 1/4"=1'-0"