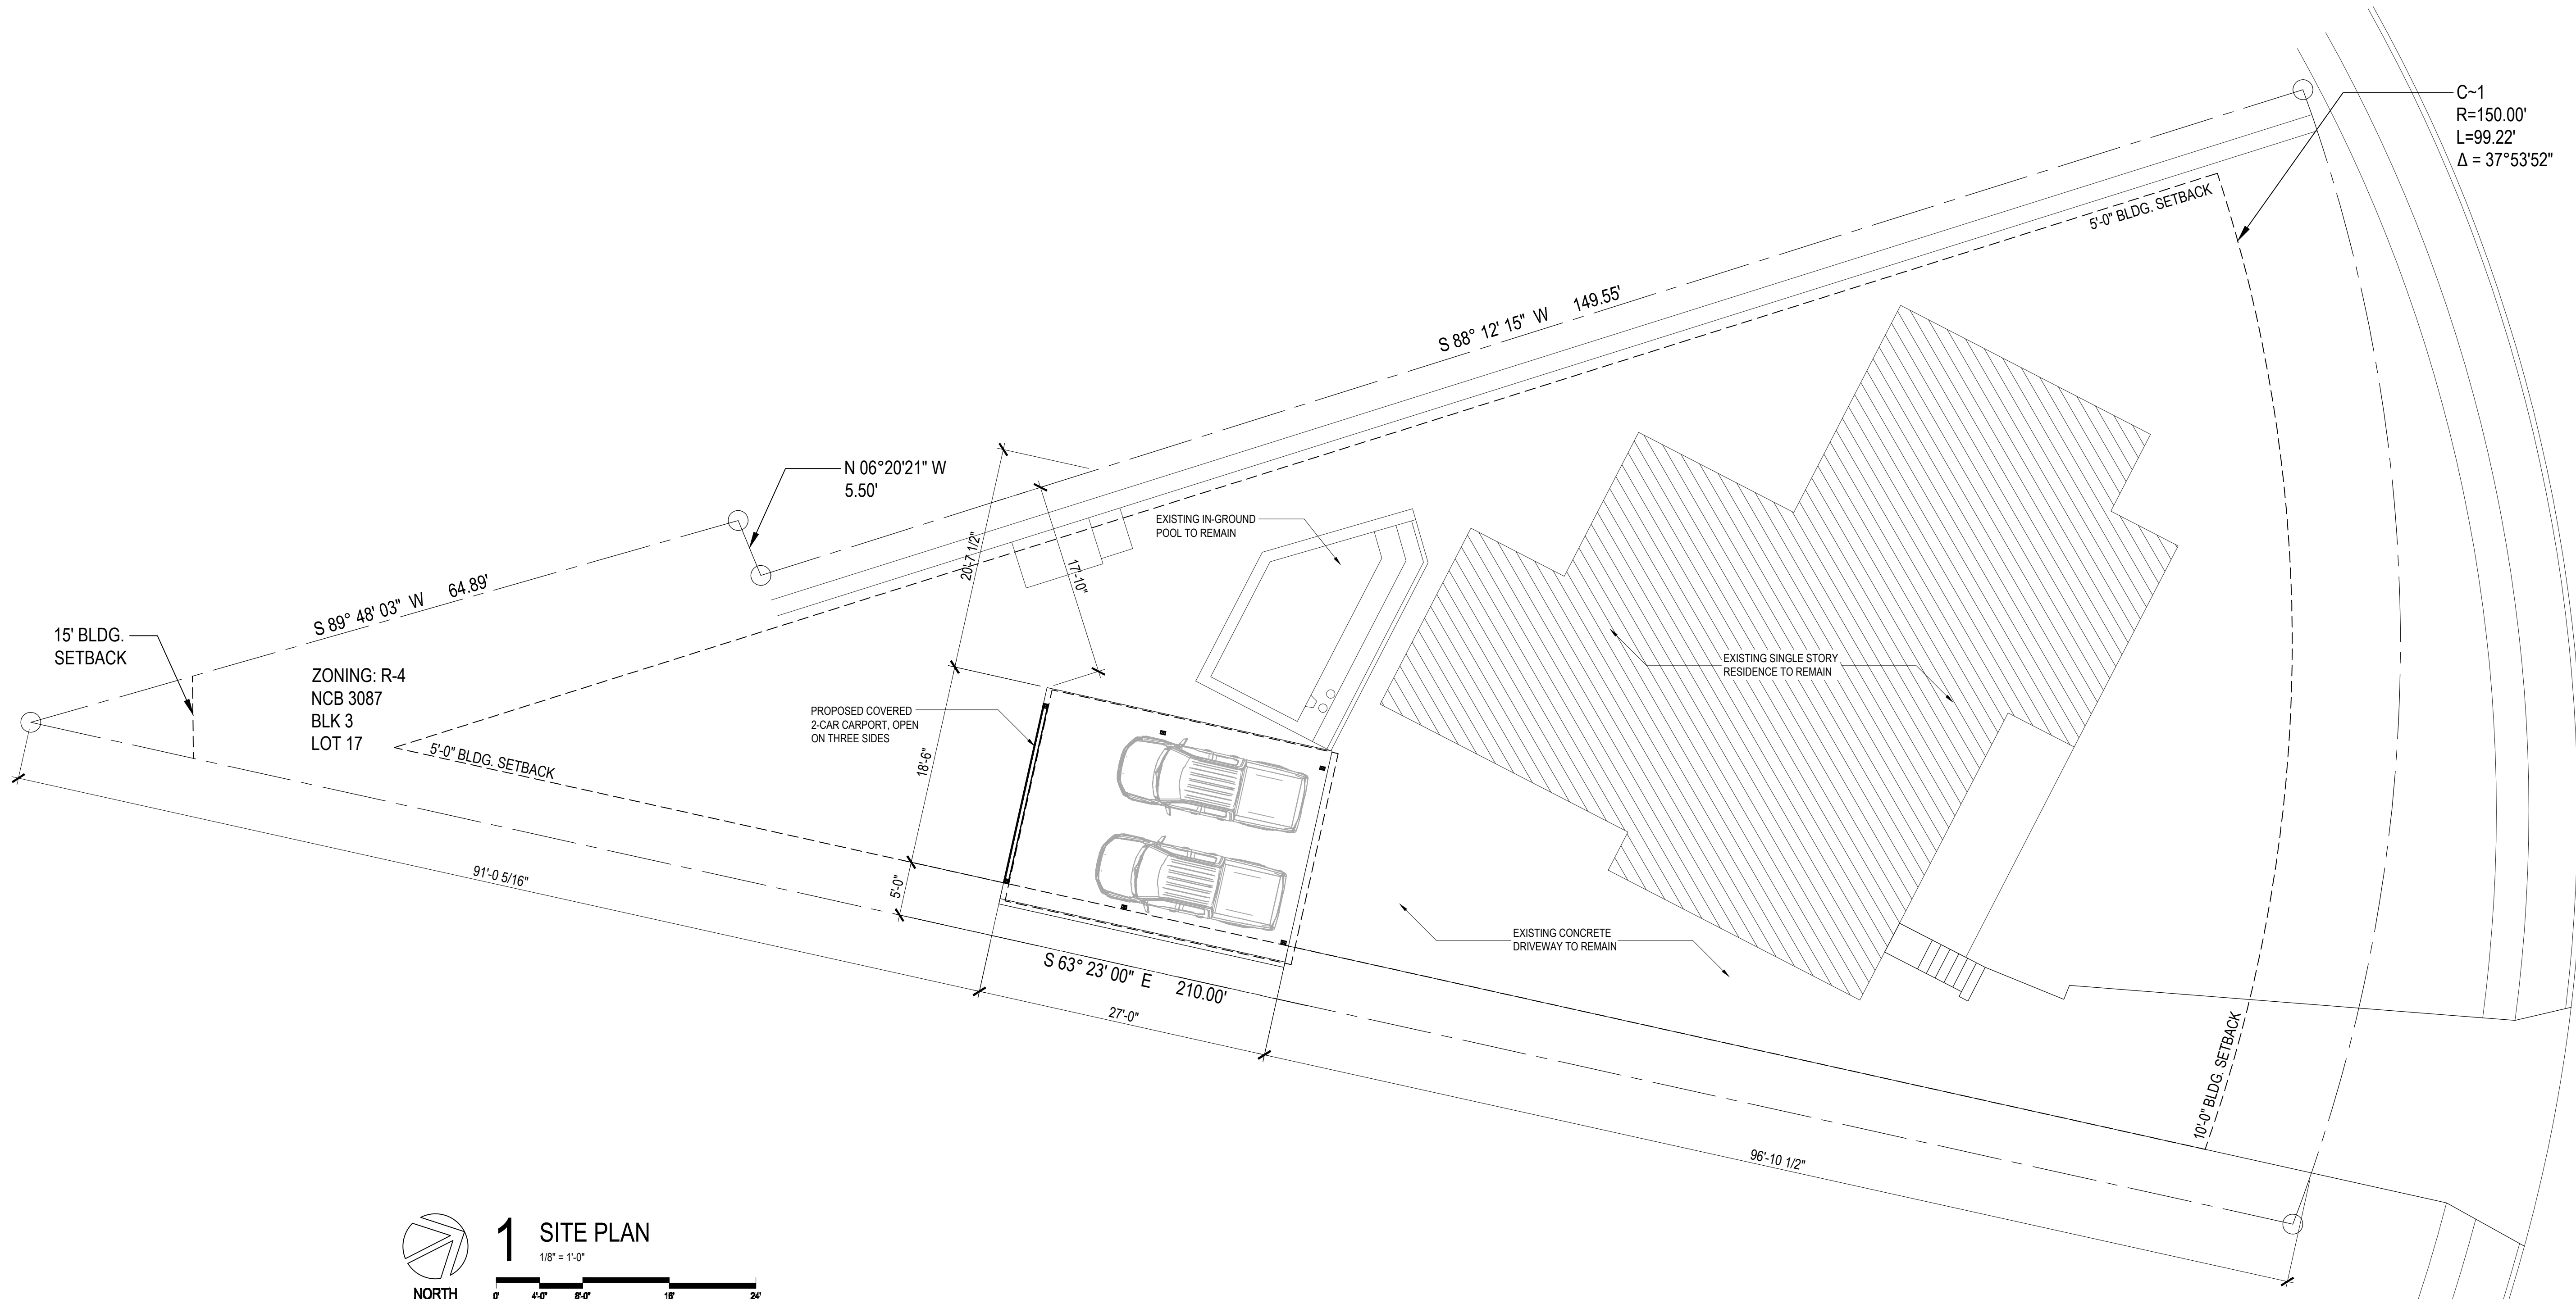


ALL RIGHTS RESERVED		ALL OF THE DESIGN CONCEPTS, WORKING DRAWINGS, DETAILED PLANS AND SPECIFICATIONS ARE THE SOLE PROPERTY OF S.M.A.R.T. INC. AND ARE NOT TO BE REPRODUCED OR USED FOR ANY OTHER PROJECT WITHOUT THE WRITTEN CONSENT OF S.M.A.R.T. INC. THE USER OF THESE PLANS SHALL BE RESPONSIBLE FOR OBTAINING ALL NECESSARY PERMITS AND APPROVALS FROM THE APPROPRIATE AGENCIES. S.M.A.R.T. INC. EXPRESSLY PRESERVES AND RETAINS THE RIGHT TO UPDATE OR REVISE ANY OF THESE PLANS IN WHOLE OR IN PART AT ITS SOLE DISCRETION.	
smaart36@gmail.com		DESIGN FOR LIVING	
(210) 365-3246		MR. AND MRS. TIM BLAKE FOR A CUSTOM CARPORT	
		115 QUEENS CRESCENT SAN ANTONIO, TX 78212	
		143 FURR DRIVE SAN ANTONIO, TEXAS 78201	
SHEET TITLE: Site Plan		JOB NO. 2024-12	
DRAWN BY: S.R.M.		DATE: 31 July 2026	
SHEET NUMBER: A1.01			