

FOR INTERIM REVIEW

NOT FOR CONSTRUCTION,
BIDDING, REGULATORY
APPROVAL OR PERMITTING
PURPOSES

Architect: Greg T. Shue

Seal No.: 17837

Date Issued: 02.19.2026

Open studio architecture

Revisions

Number	Description	Date

Open studio architecture, PLLC © 2026
All Rights Reserved

THIS DRAWING IS PROVIDED AS AN INSTRUMENT OF SERVICE BY THE ARCHITECT AND IS INTENDED FOR USE ON THIS PROJECT ONLY. THE DRAWING REMAINS THE PROPERTY OF THE ARCHITECT AND SHALL BE RETURNED TO HIM/HER UPON COMPLETION OF THE CONSTRUCTION WORK. PURSUANT TO THE ARCHITECTURAL WORKS COPYRIGHT PROTECTION ACT OF 1990, ALL DRAWINGS, SPECIFICATIONS, IDEAS, AND DESIGNS, INCLUDING THE OVERALL FORM, ARRANGEMENT, AND COMPOSITION OF THE SPACES, AND ELEMENTS APPEARING HEREIN, CONSTITUTE THE COPYRIGHT WORK OF THE ARCHITECT. ANY REPRODUCTION, USE, OR DISCLOSURE OF INFORMATION CONTAINED HEREIN WITHOUT PRIOR WRITTEN CONSENT OF THE ARCHITECT IS STRICTLY PROHIBITED.

FLORES MIXED USE

1334 S. FLORES
SAN ANTONIO, TX 78204

project #: 25.130

date: 02.19.2026

drawn by: AMP



checked by: XX

drawing title:

**SITE PLAN - PROPOSED
ENLARGED**

drawing number:

A100

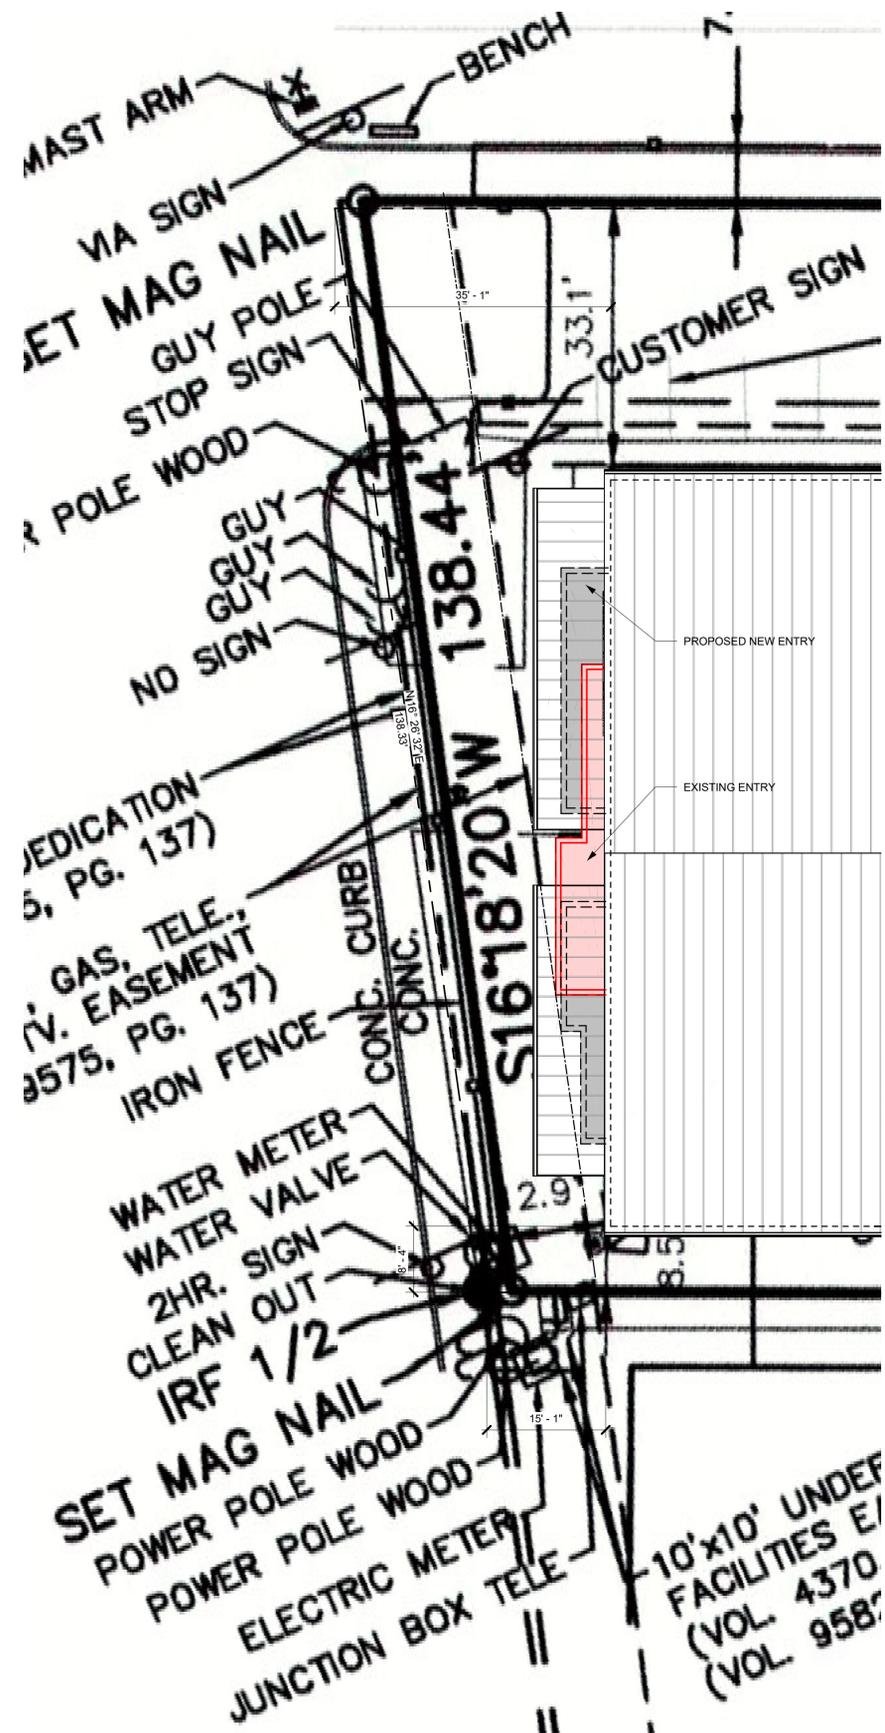 

1 SITE PLAN - PROPOSED

SCALE: 3/32" = 1'-0"