



GENERAL NOTE:
EACH UNIT TO TIE INTO PUBLIC UTILITIES

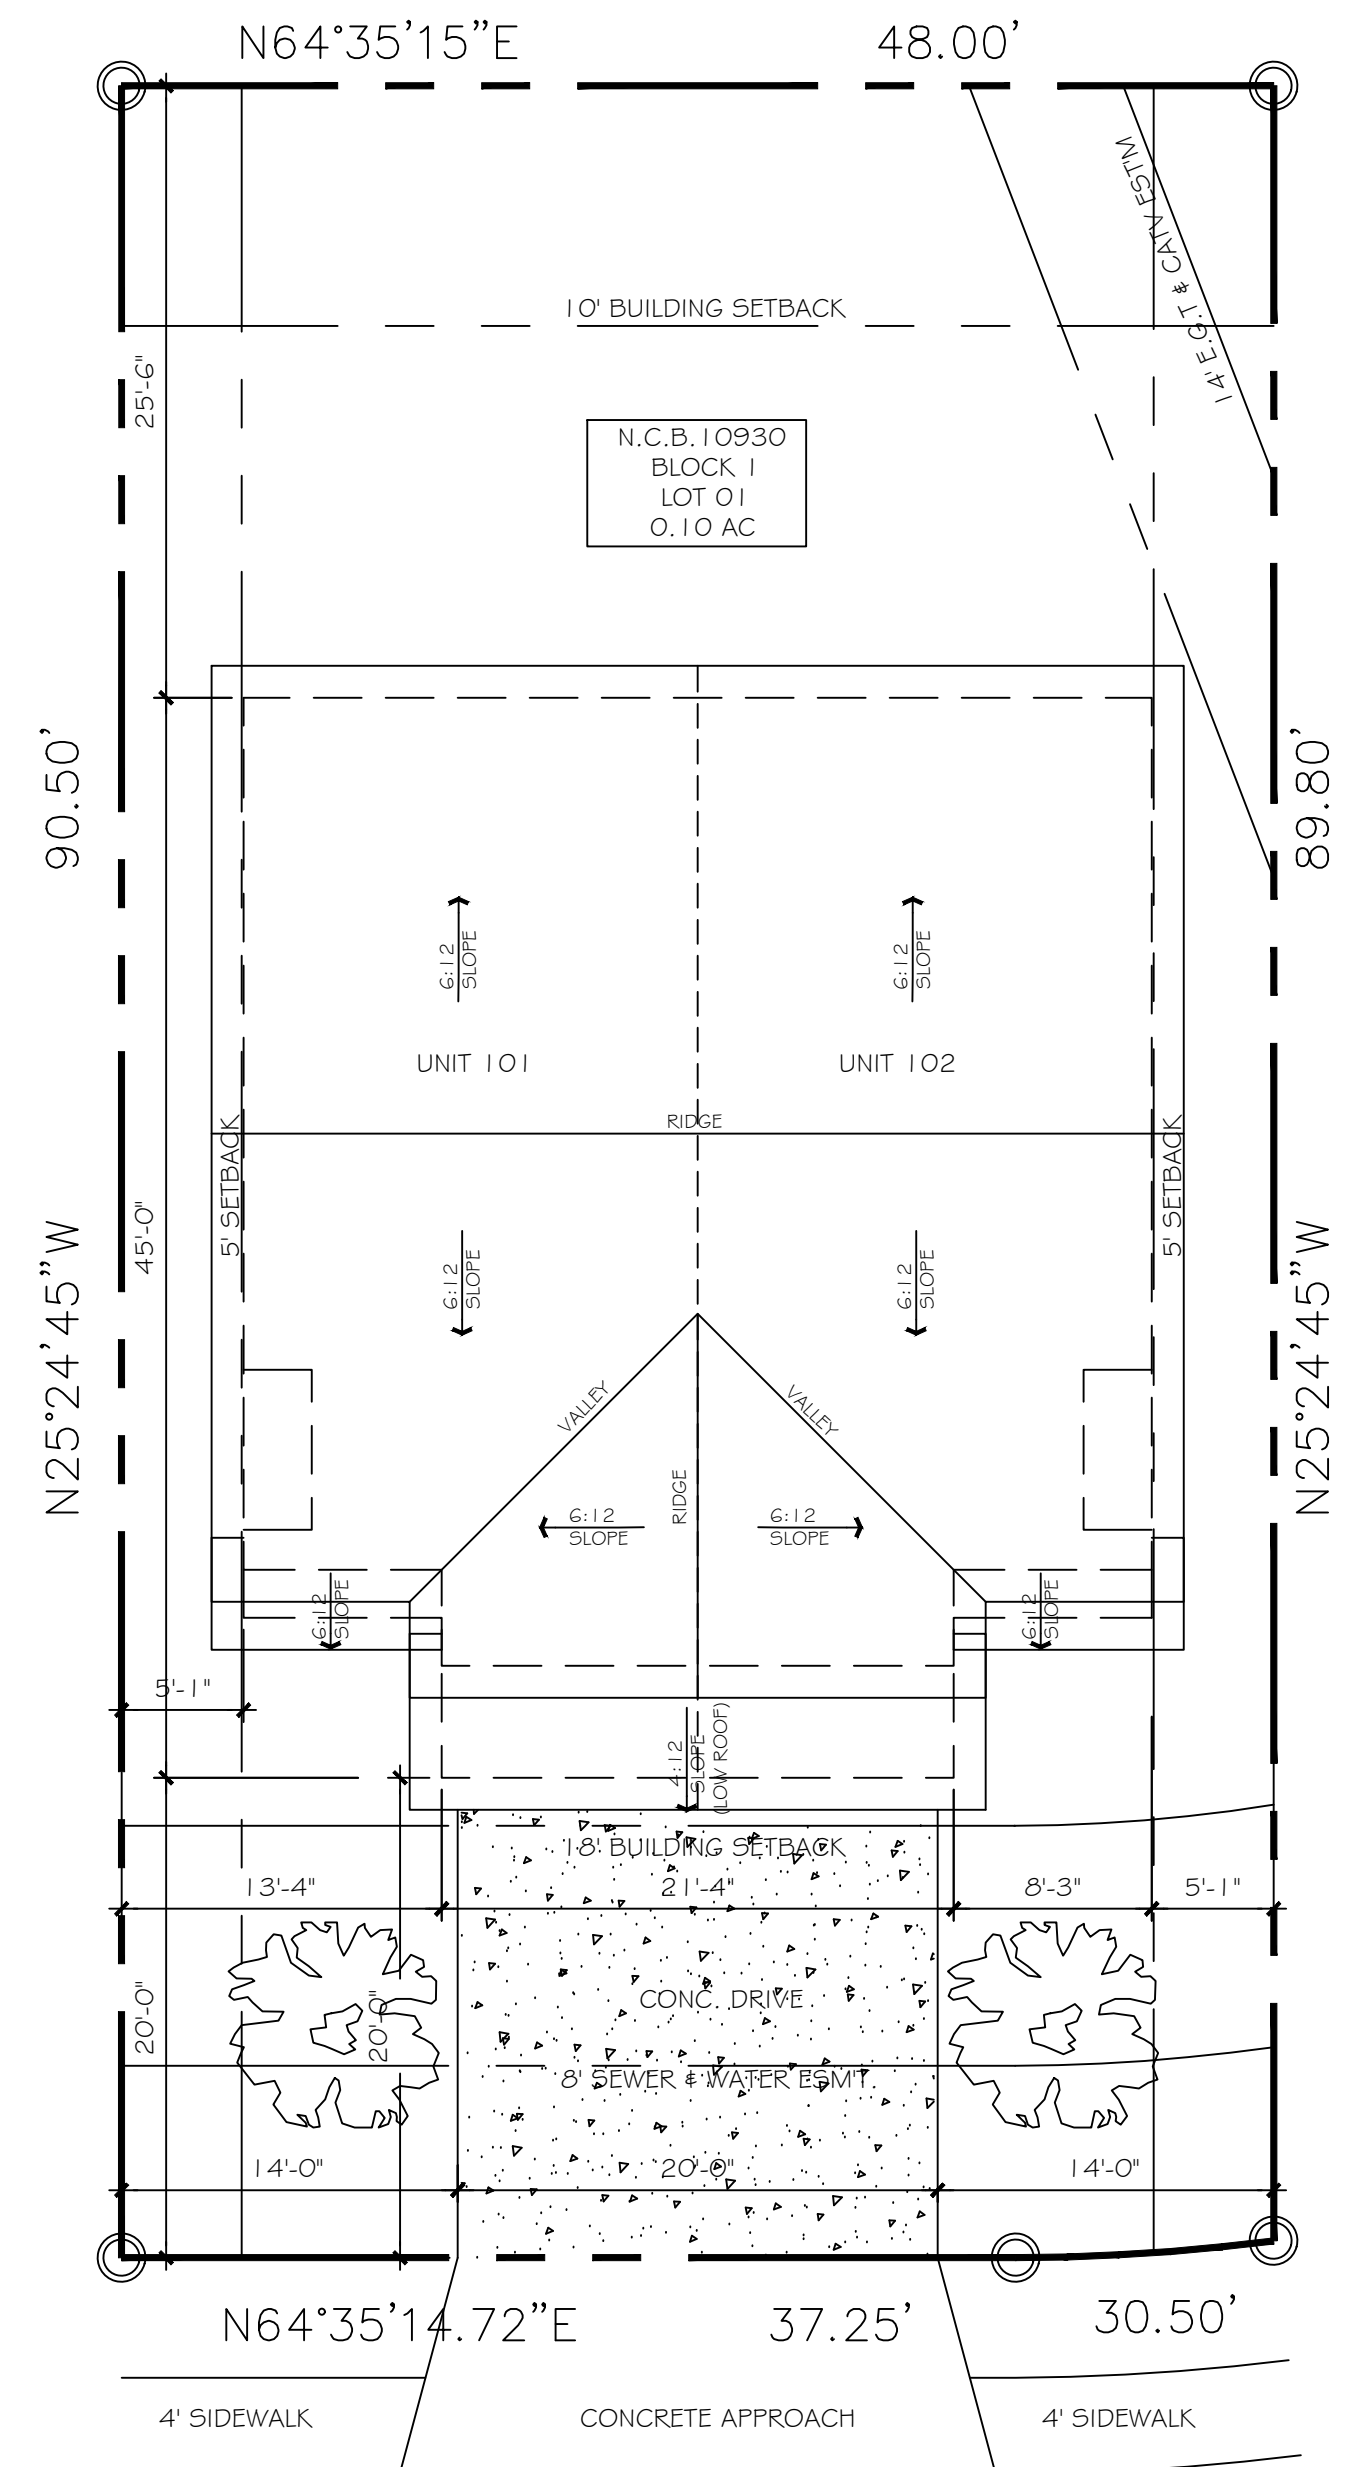

LOLO LOREN LANE
(PRIVATE STREET)

01 SITE PLAN
SCALE: 1/8" = 1'-0"

LEGEND	
	NEW TEXAS ASH

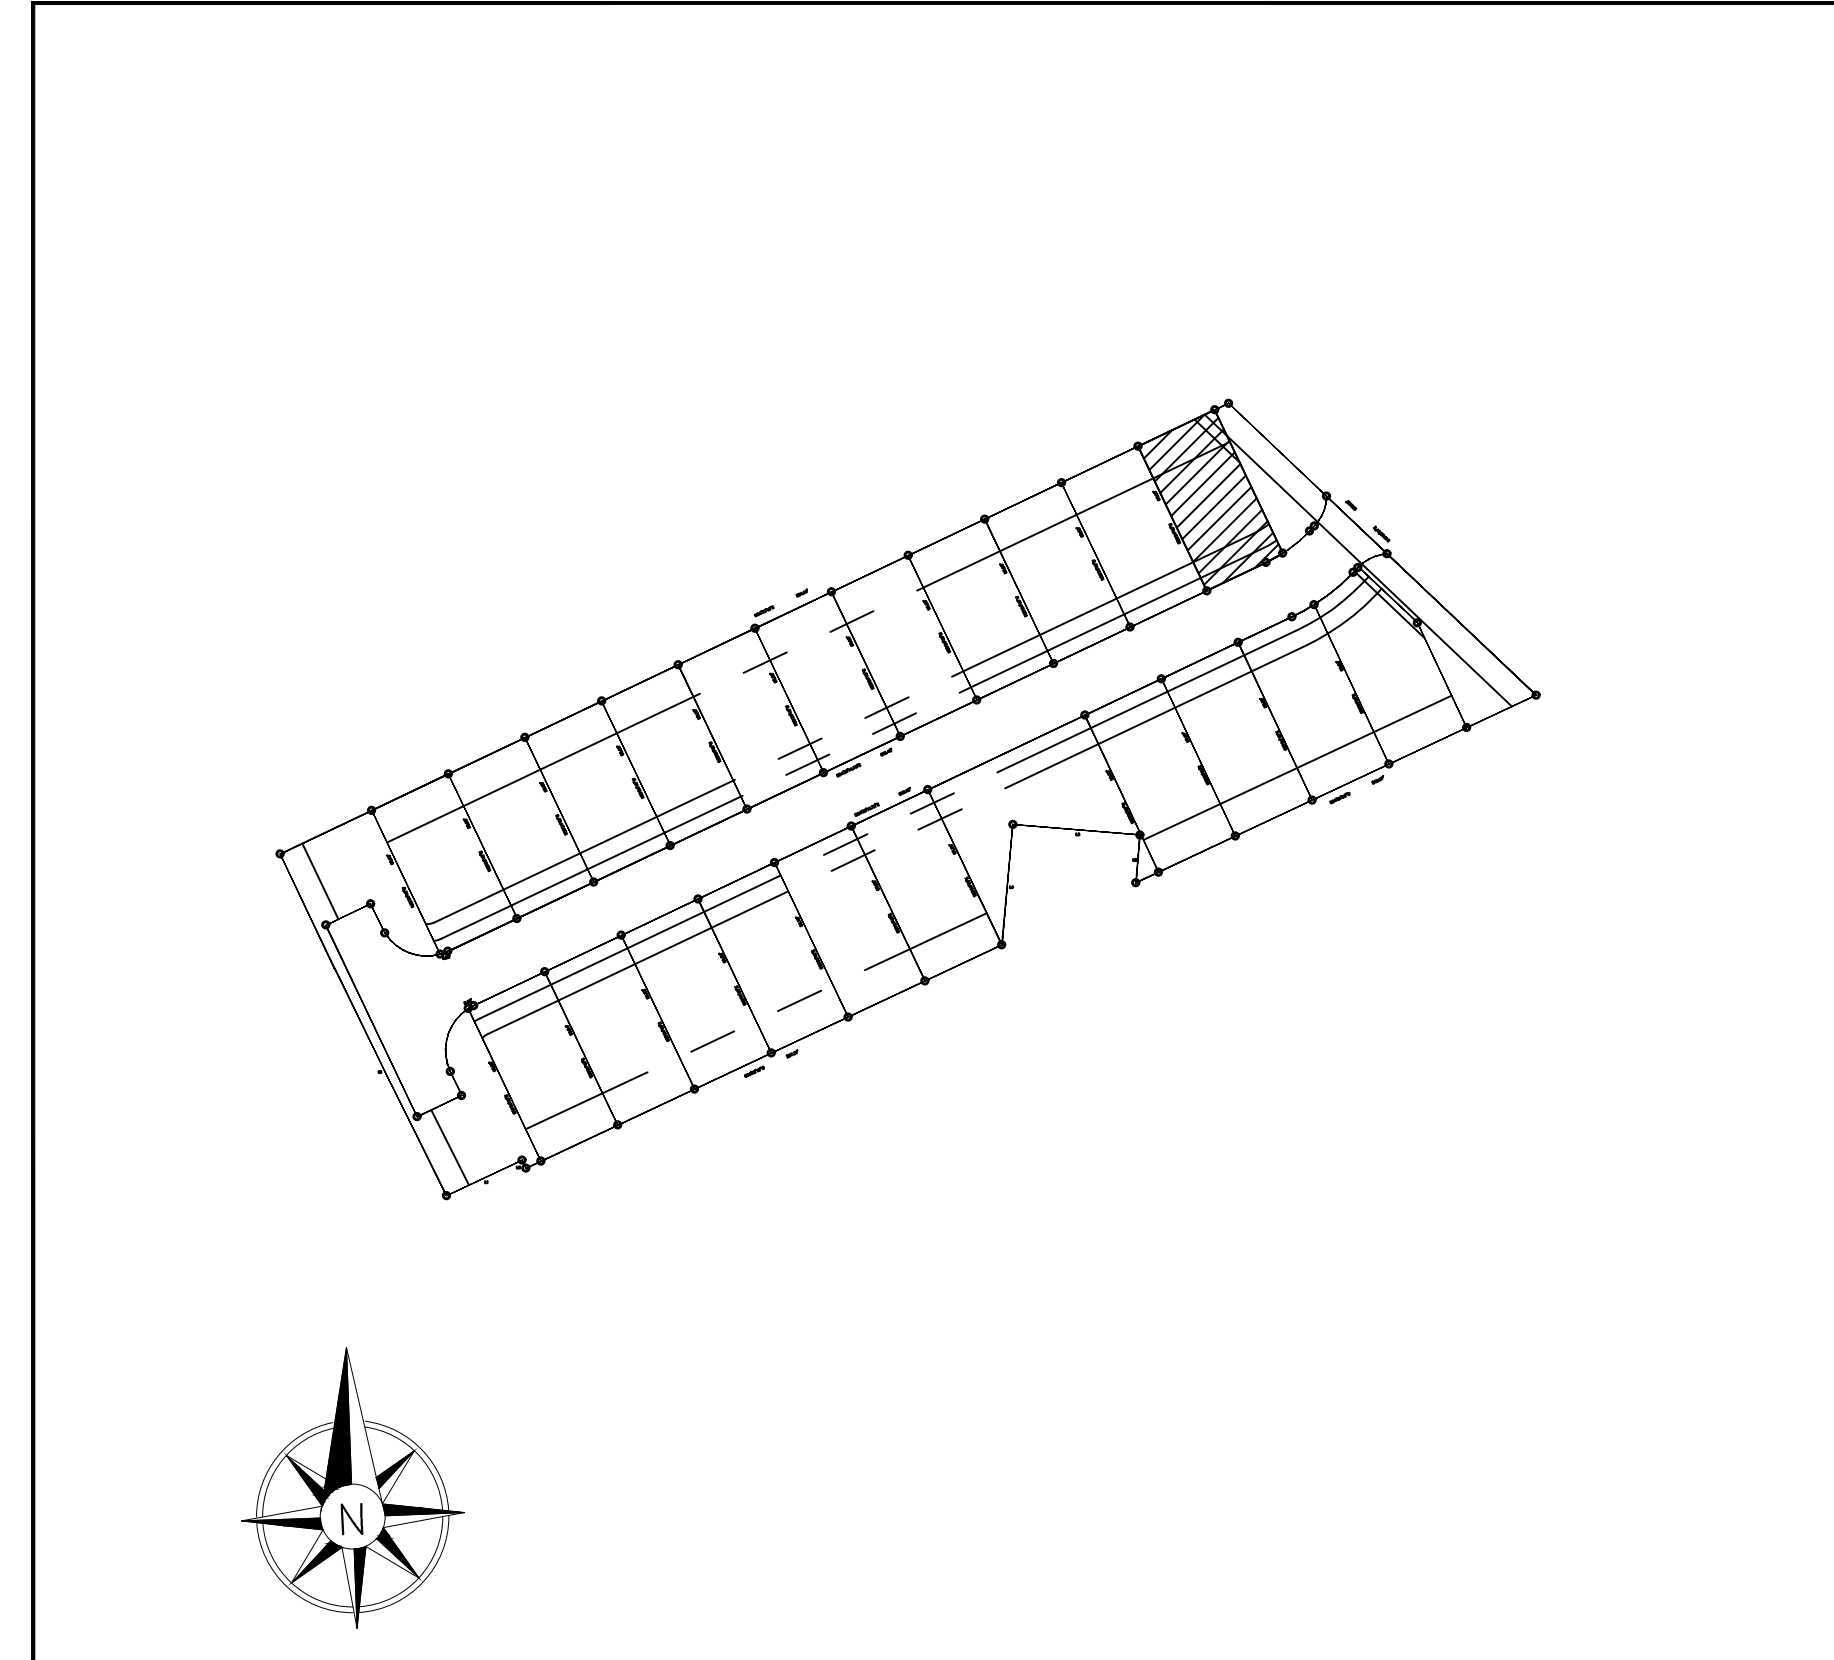

KEY MASTER SITE PLAN

SITE PLAN

NEW DUPLEX
THE SANCTUARY AT BROOKS
2243 LOLO LOREN LANE - UNIT 101 & 102
SAN ANTONIO, TEXAS 78223

No.	DATE	DESCRIPTION

DRAWN	JJ
CHECKED	JJ
DATE	12/19/2025
PROJECT	NEW DUPLEX
JOB. NO.	25094-101
SHEET	