


WINDOW SCHEDULE			
MARK	FRAME SIZE		REMARKS
	WIDTH	HEIGHT	
A	3'-0"	5'-0"	DOUBLE HUNG
B	2'-0"	2'-0"	DOUBLE HUNG

DOOR SCHEDULE				
MARK	THICKNESS	FRAME SIZE		REMARKS
		WIDTH	HEIGHT	
100	1-3/4"	3'-0"	6'-8"	EXTERIOR DOOR
101	1-3/4"	2'-6"	6'-8"	PAIR OF DOORS
102	1-3/4"	2'-6"	6'-8"	POCKET DOOR
103	1-3/4"	2'-6"	6'-8"	POCKET DOOR
104	1-3/4"	2'-6"	7'-0"	SHOWER DOOR/ TEMPERED
105	1-3/4"	2'-6"	6'-8"	
106	1-3/4"	2'-6"	6'-8"	
107	1-3/4"	2'-8"	6'-8"	

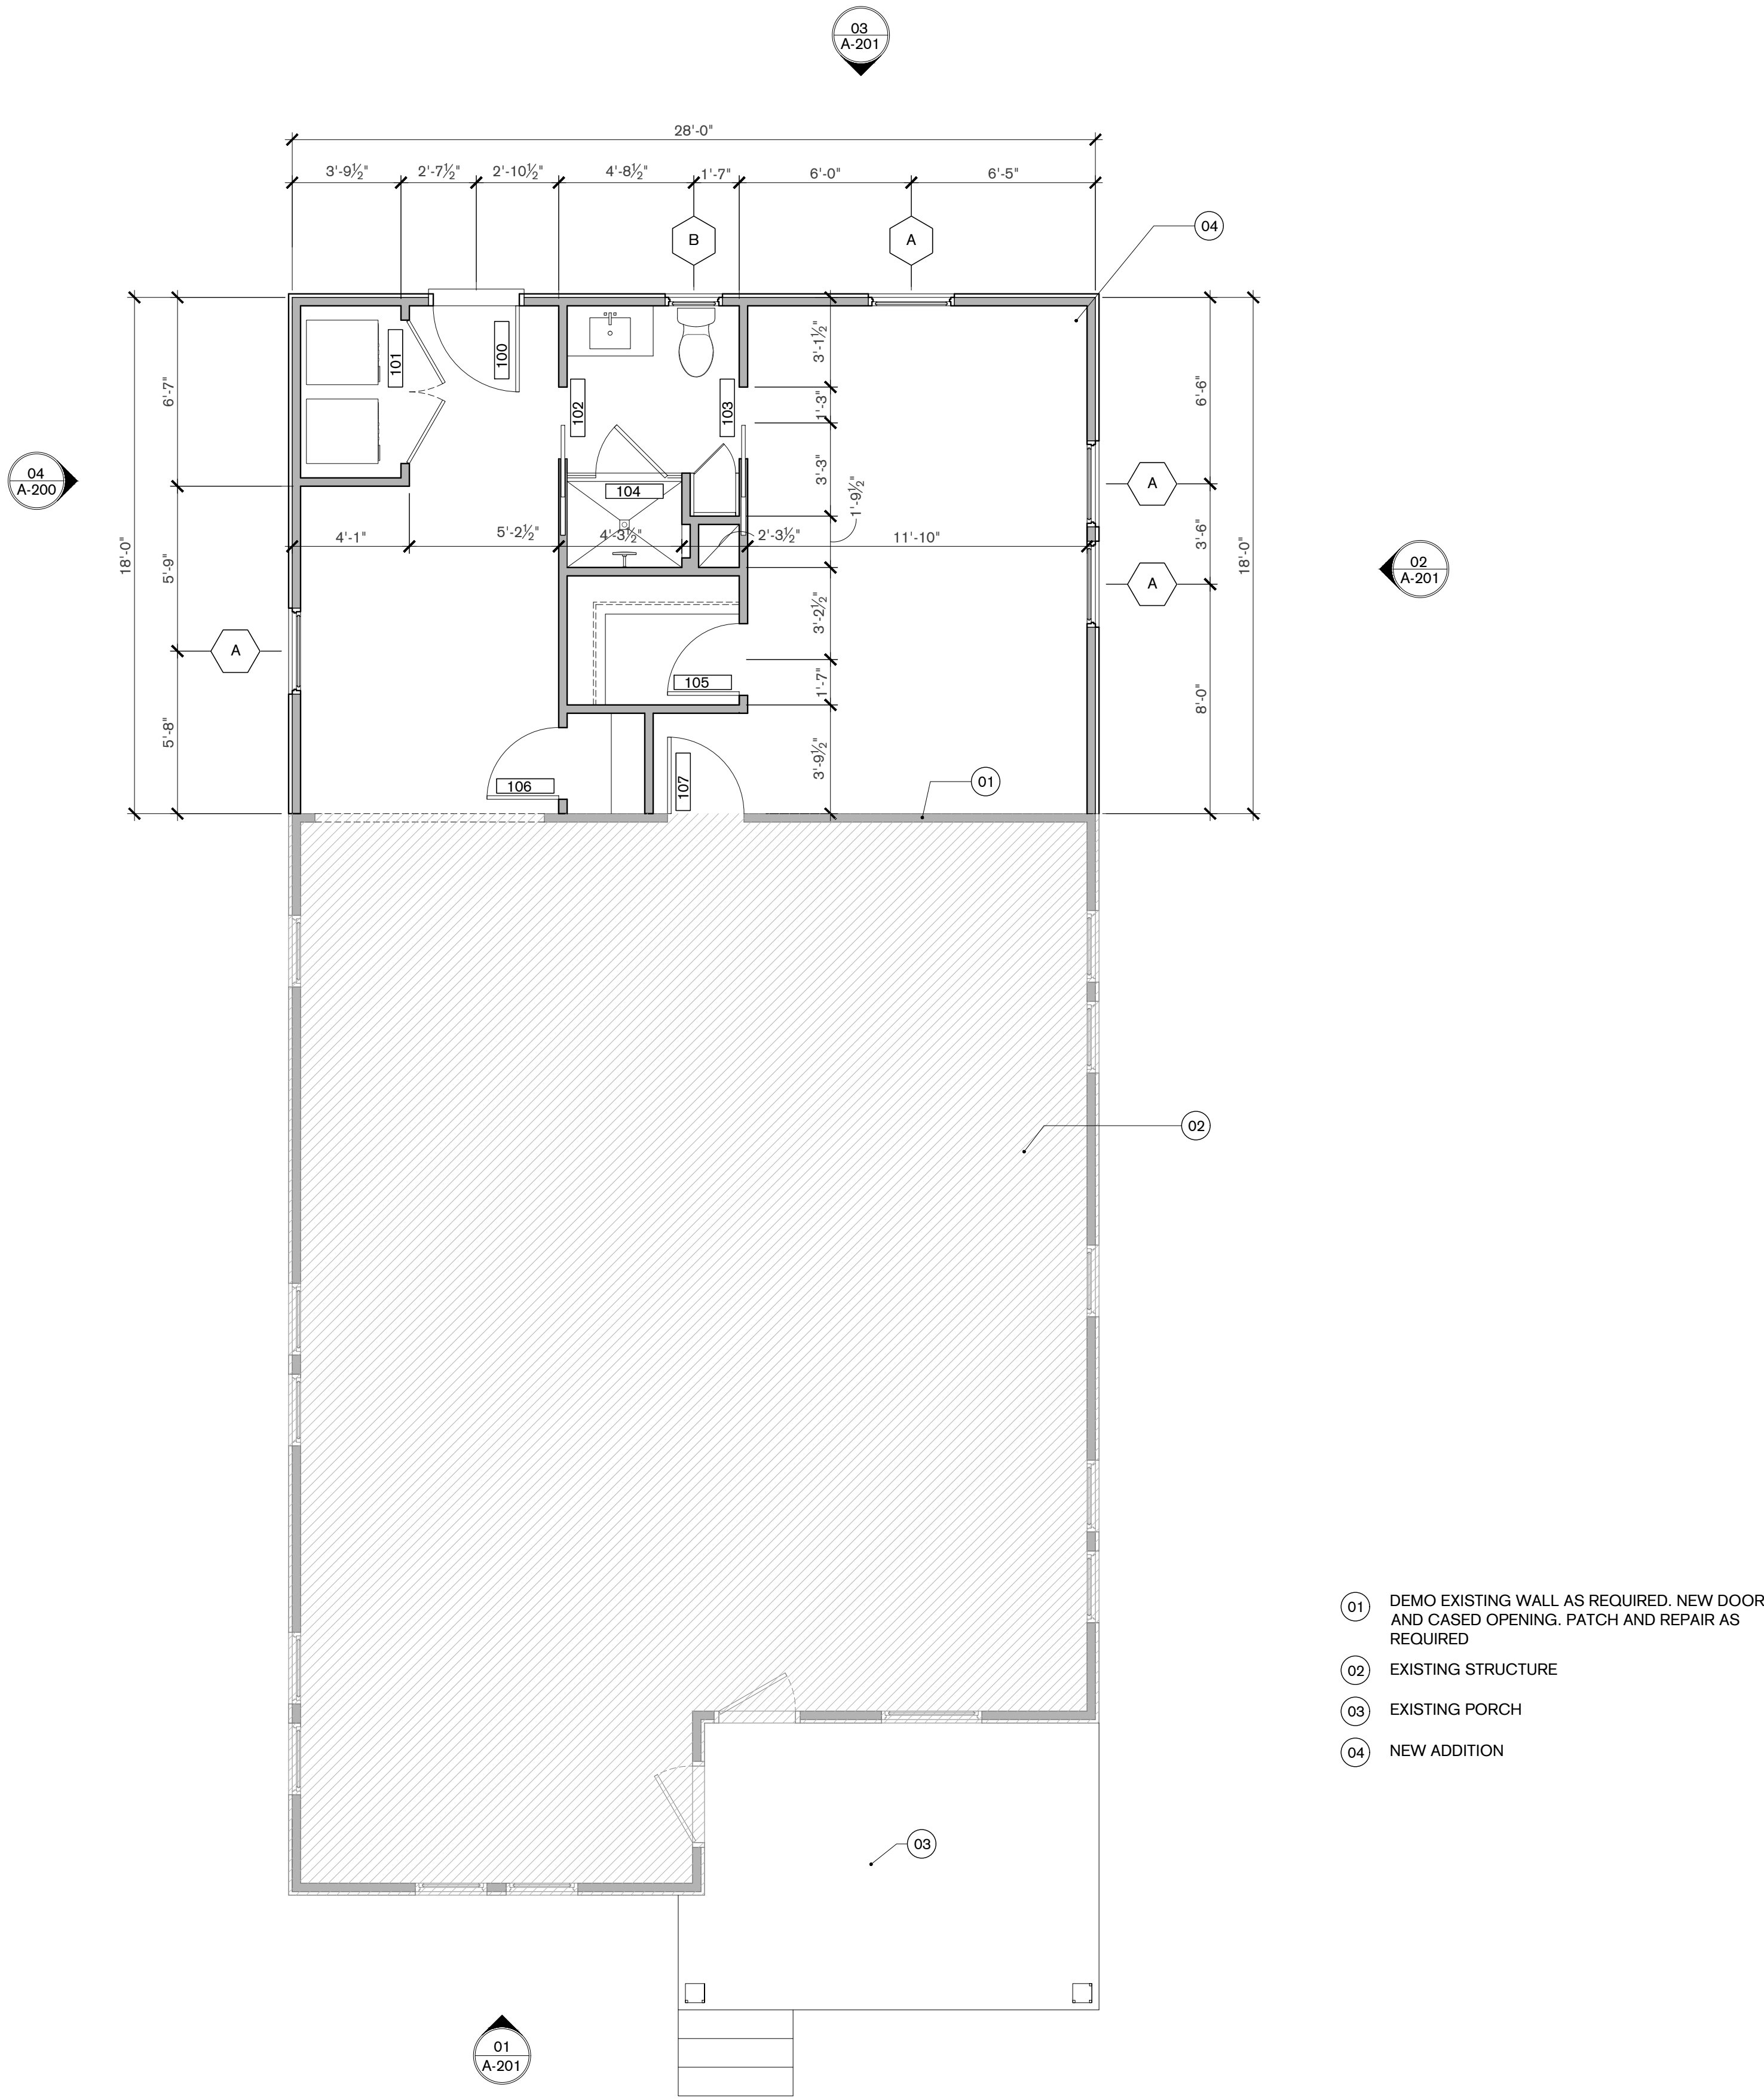

01 FLOOR PLAN
SCALE: 1/4"=1'-0" FIRST FLOOR




KENDALL ADDITION
502 Kendall St.
San Antonio, TX, 78212

A-101
FLOOR PLAN


DATE OF ISSUE:
SD-REVIEW 2026.08.12

KEYNOTES TO SHEET:


- 01 NEW COMPOSITE SHINGLE ROOF
- 02 MATCH EXISTING WOOD SILL
- 03 MATCH EXISTING WOOD TRIM
- 04 NEW HARDIE BOARD LAP SIDING W/ 4" EXPOSURE
- 05 MATCH EXISTING ROOF SLOPE
- 06 NEW DOUBLE HUNG WINDOWS, MATCH EXISTING HEADER HEIGHT

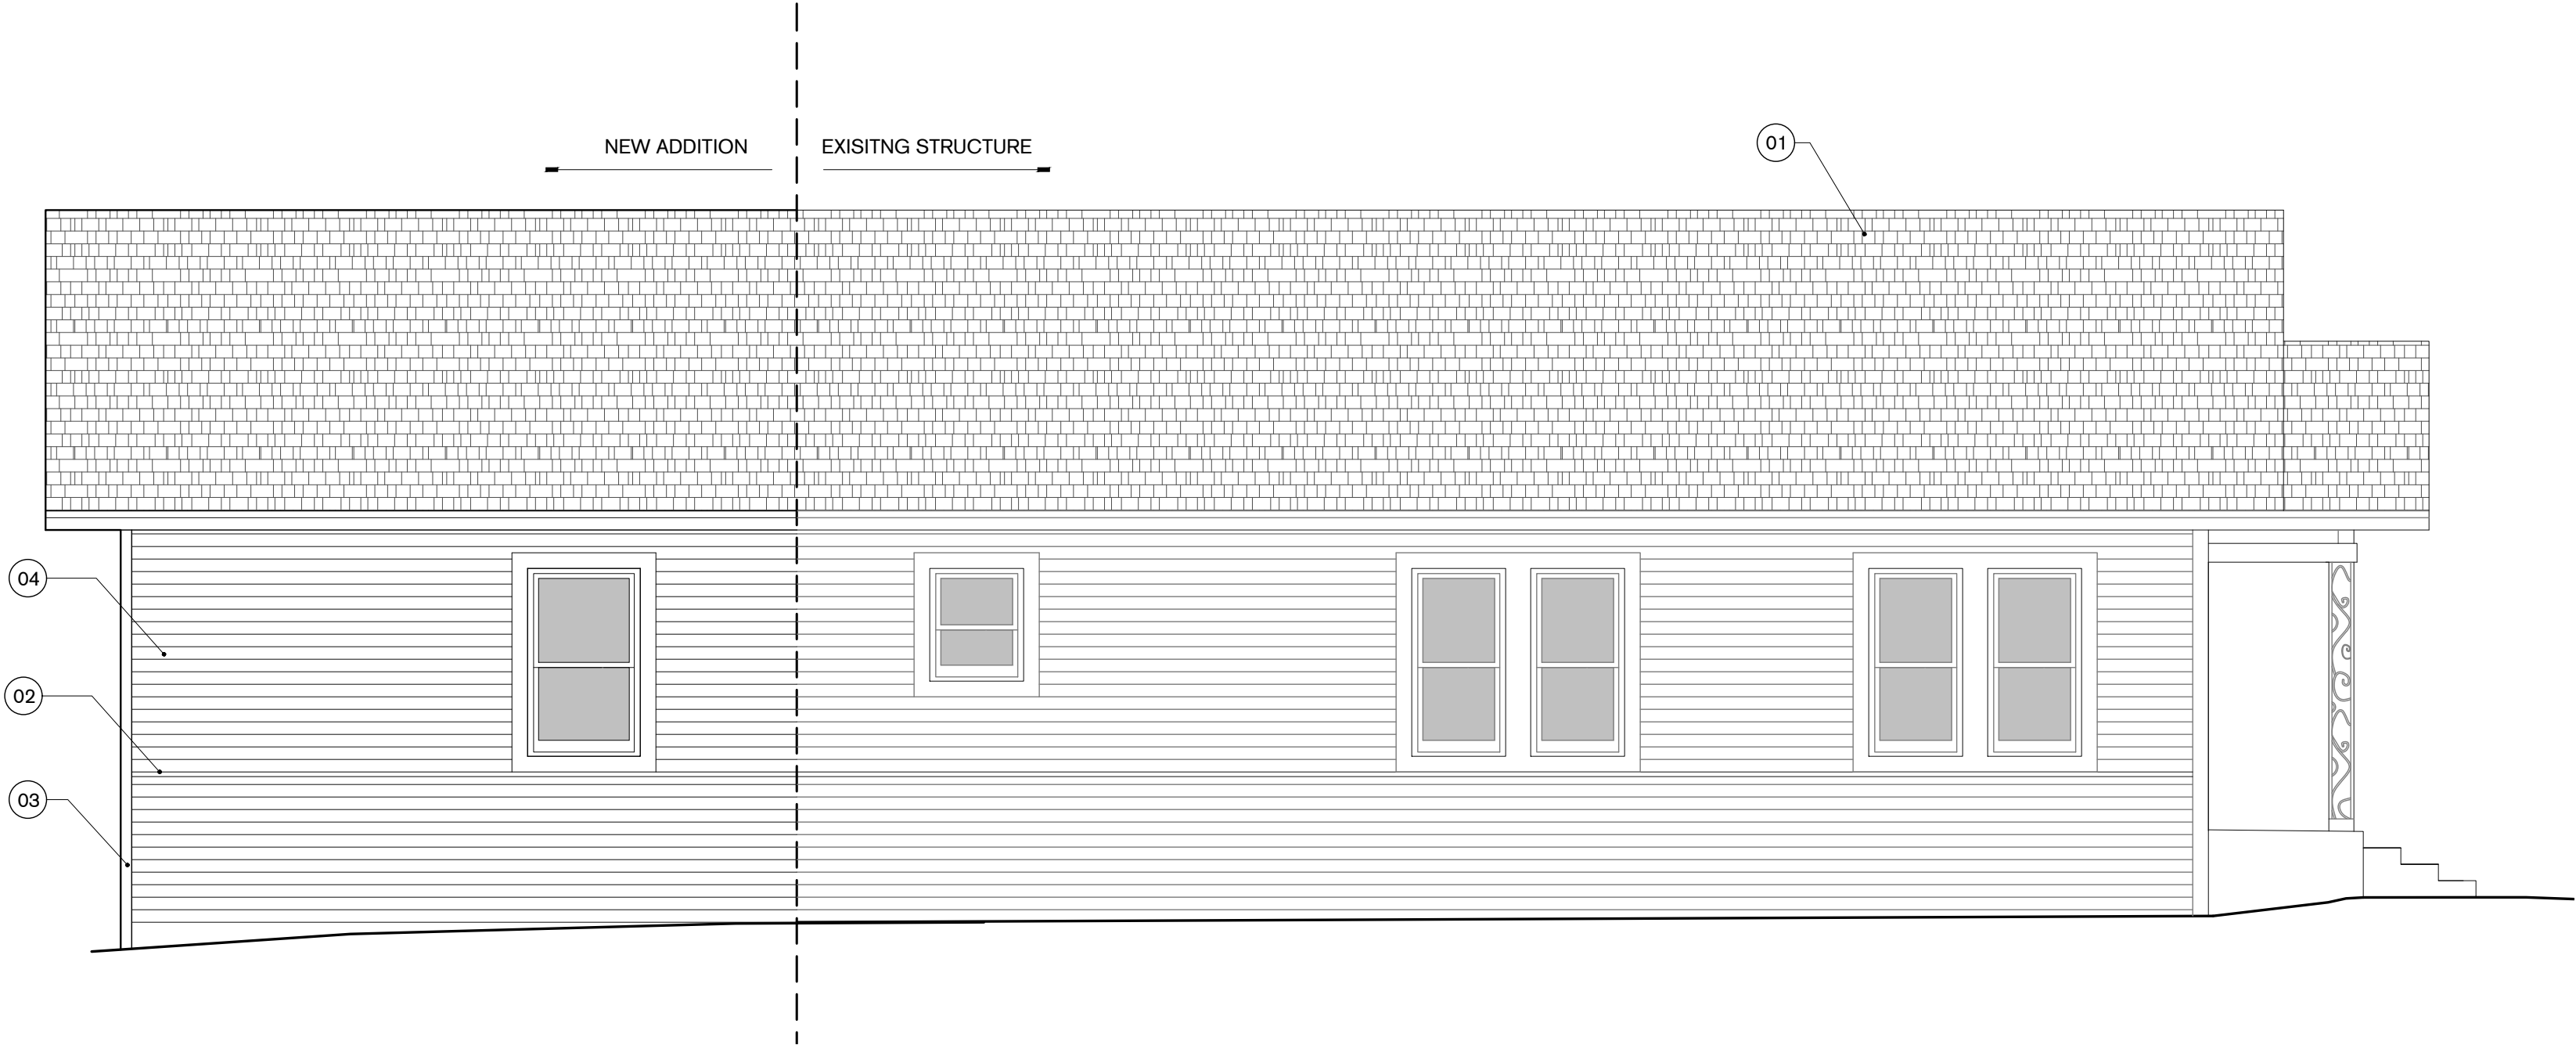

04 EXTERIOR ELEVATION
SCALE: 1/4"=1'-0" NORTH

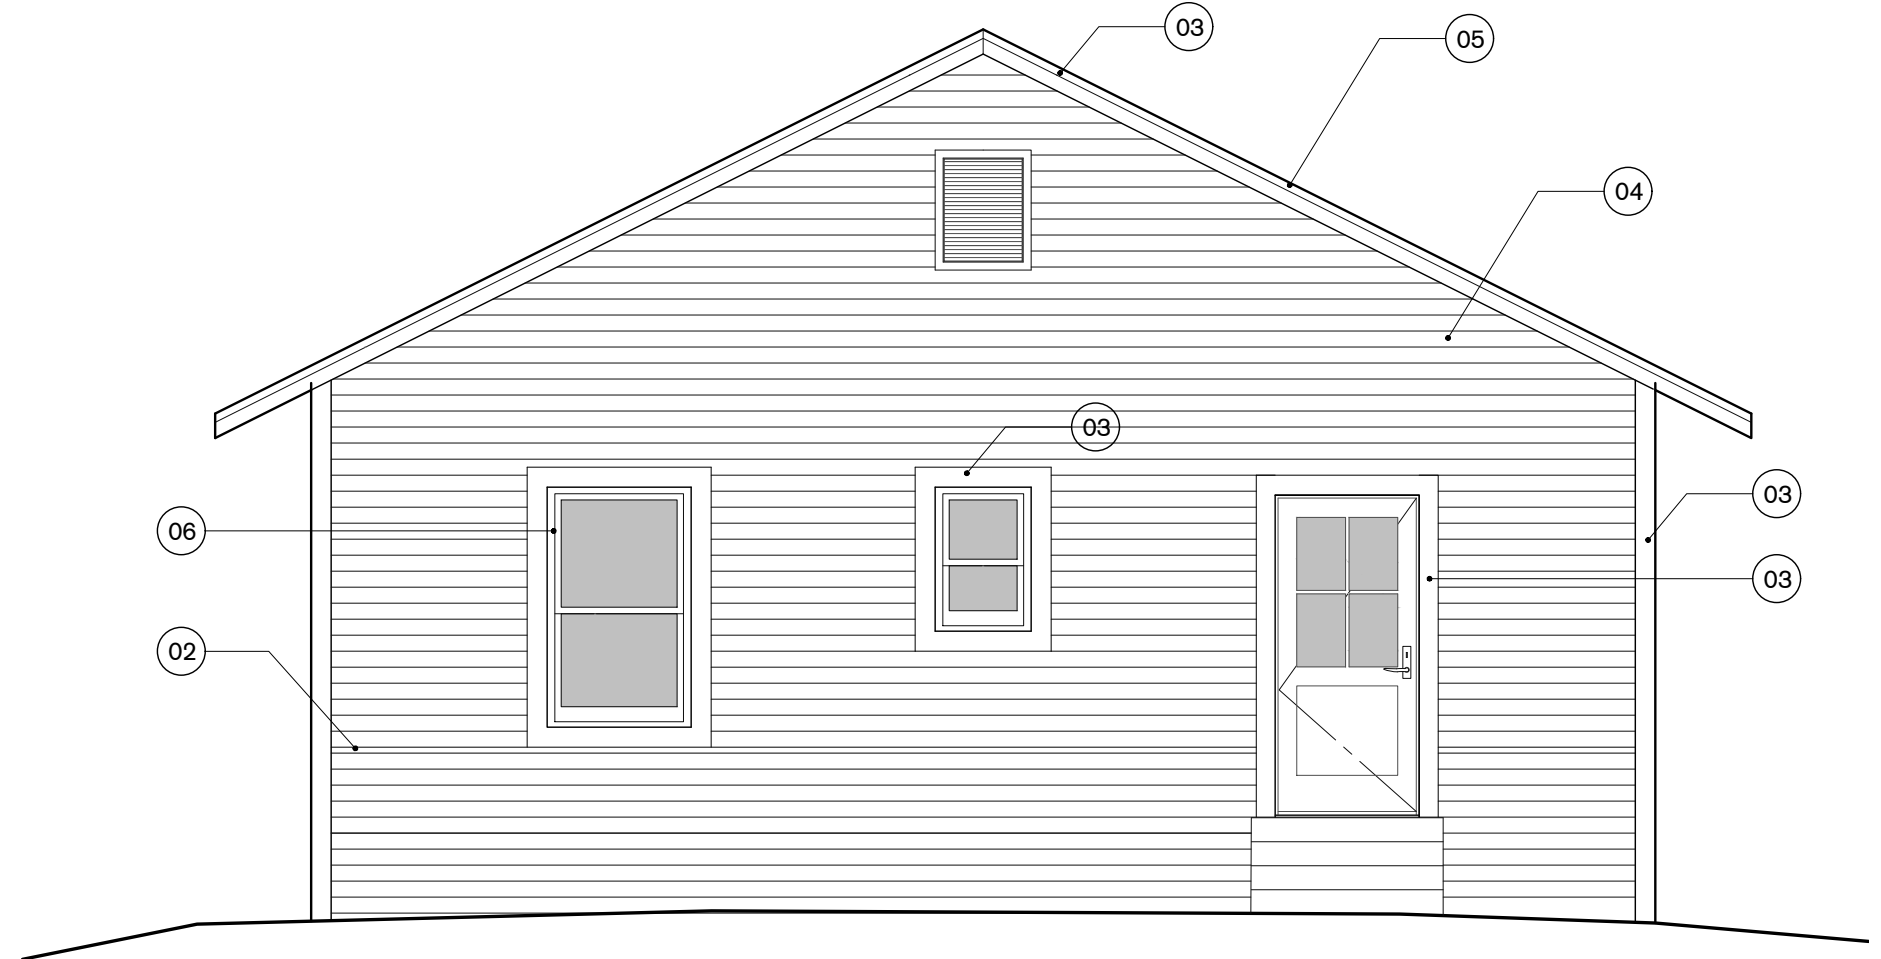

03 EXTERIOR ELEVATION
SCALE: 1/4"=1'-0" EAST

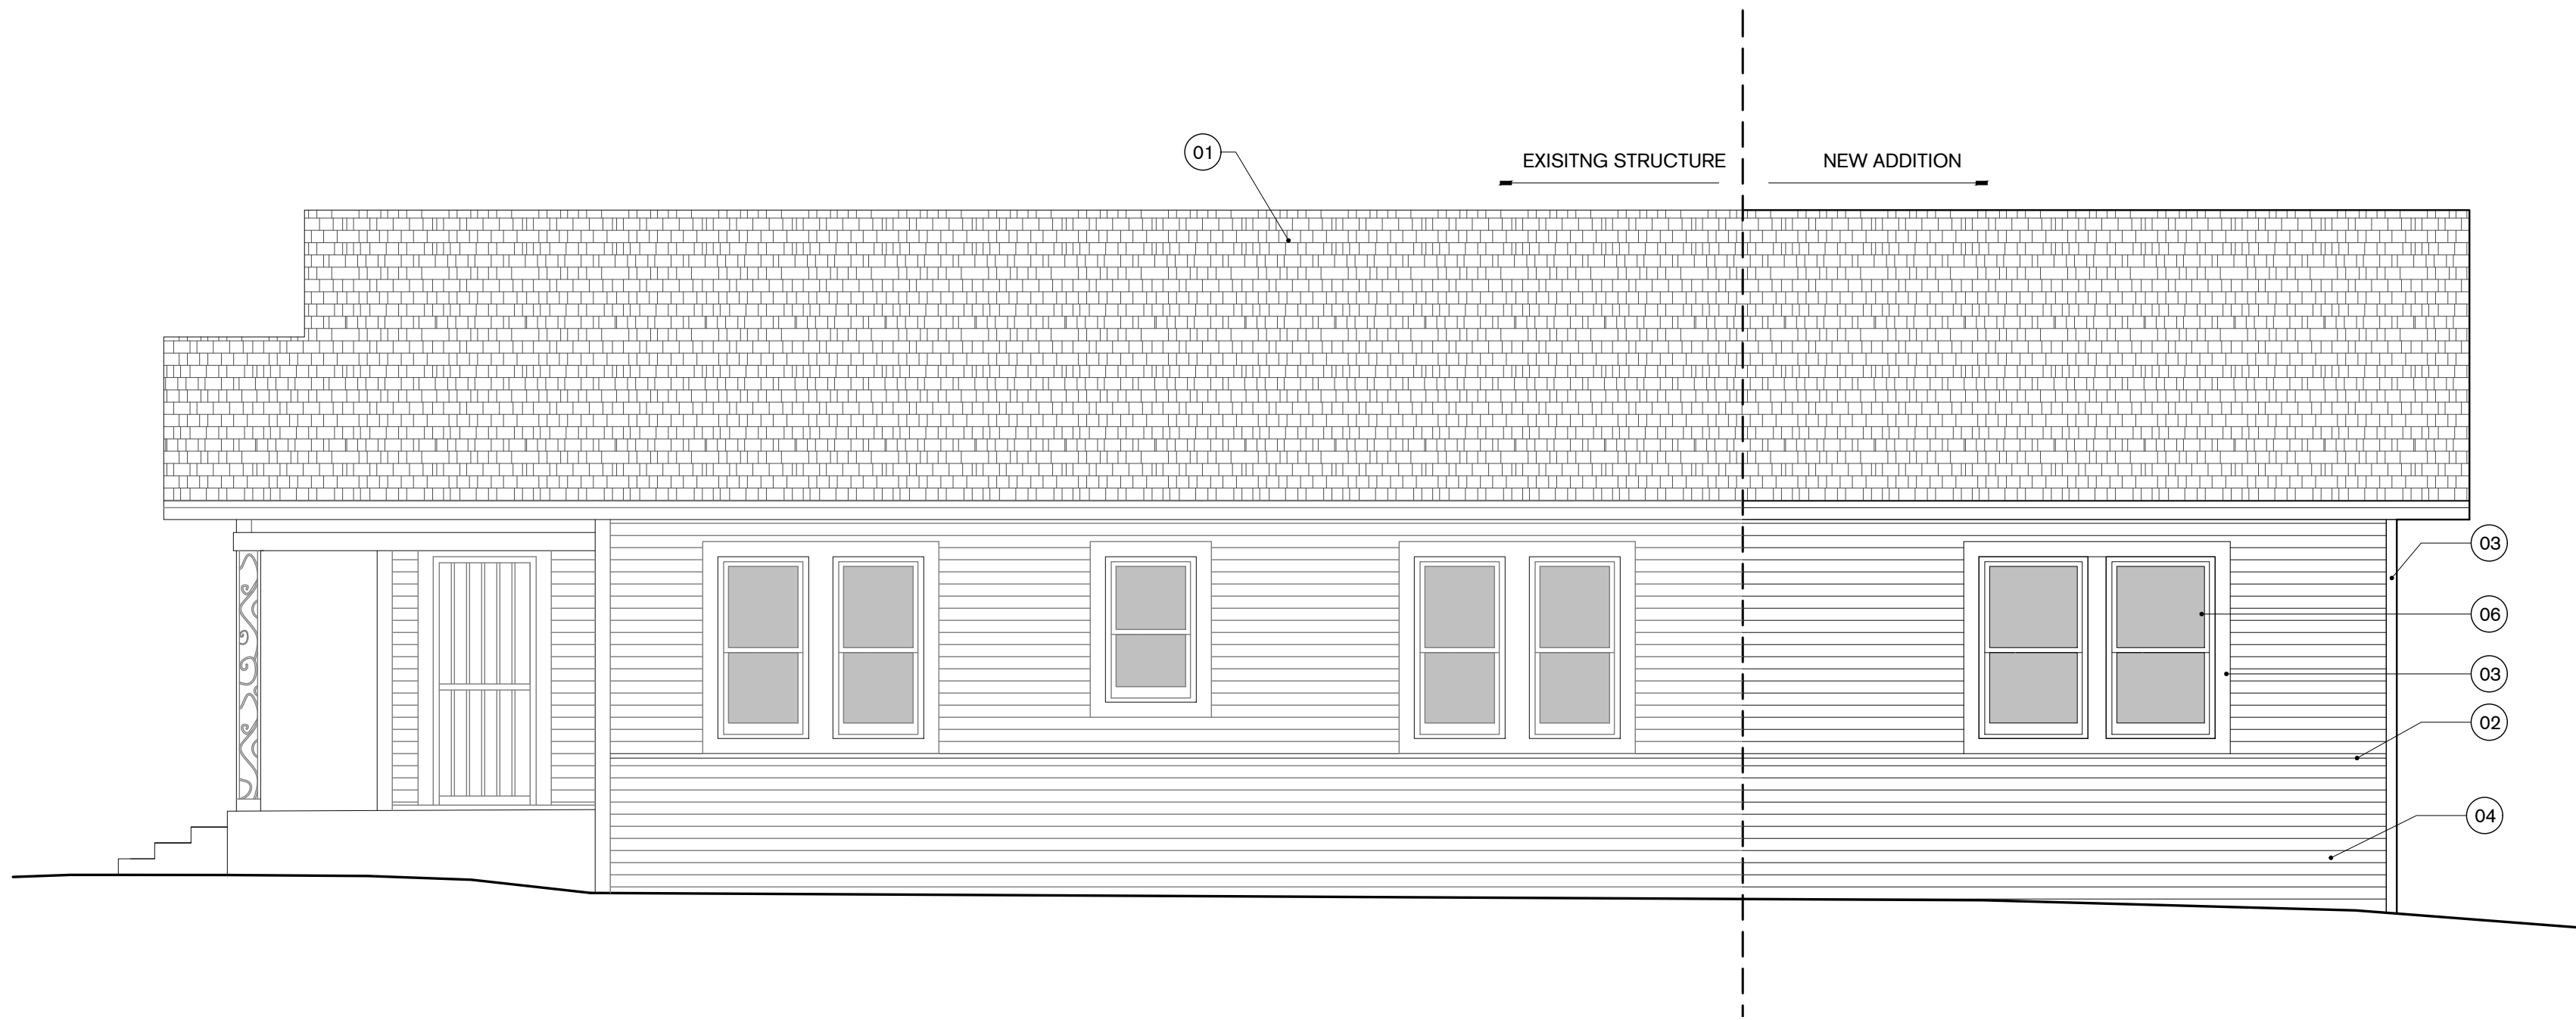

02 EXTERIOR ELEVATION
SCALE: 1/4"=1'-0" SOUTH



01 EXTERIOR ELEVATION
SCALE: 1/4"=1'-0" WEST

KENDALL ADDITION
502 Kendall St.
San Antonio, TX, 78212

A-201
EXTERIOR ELEVATIONS

DATE OF ISSUE:
SD-REVIEW 2026.08.12

