



REVISIONS	
date	description

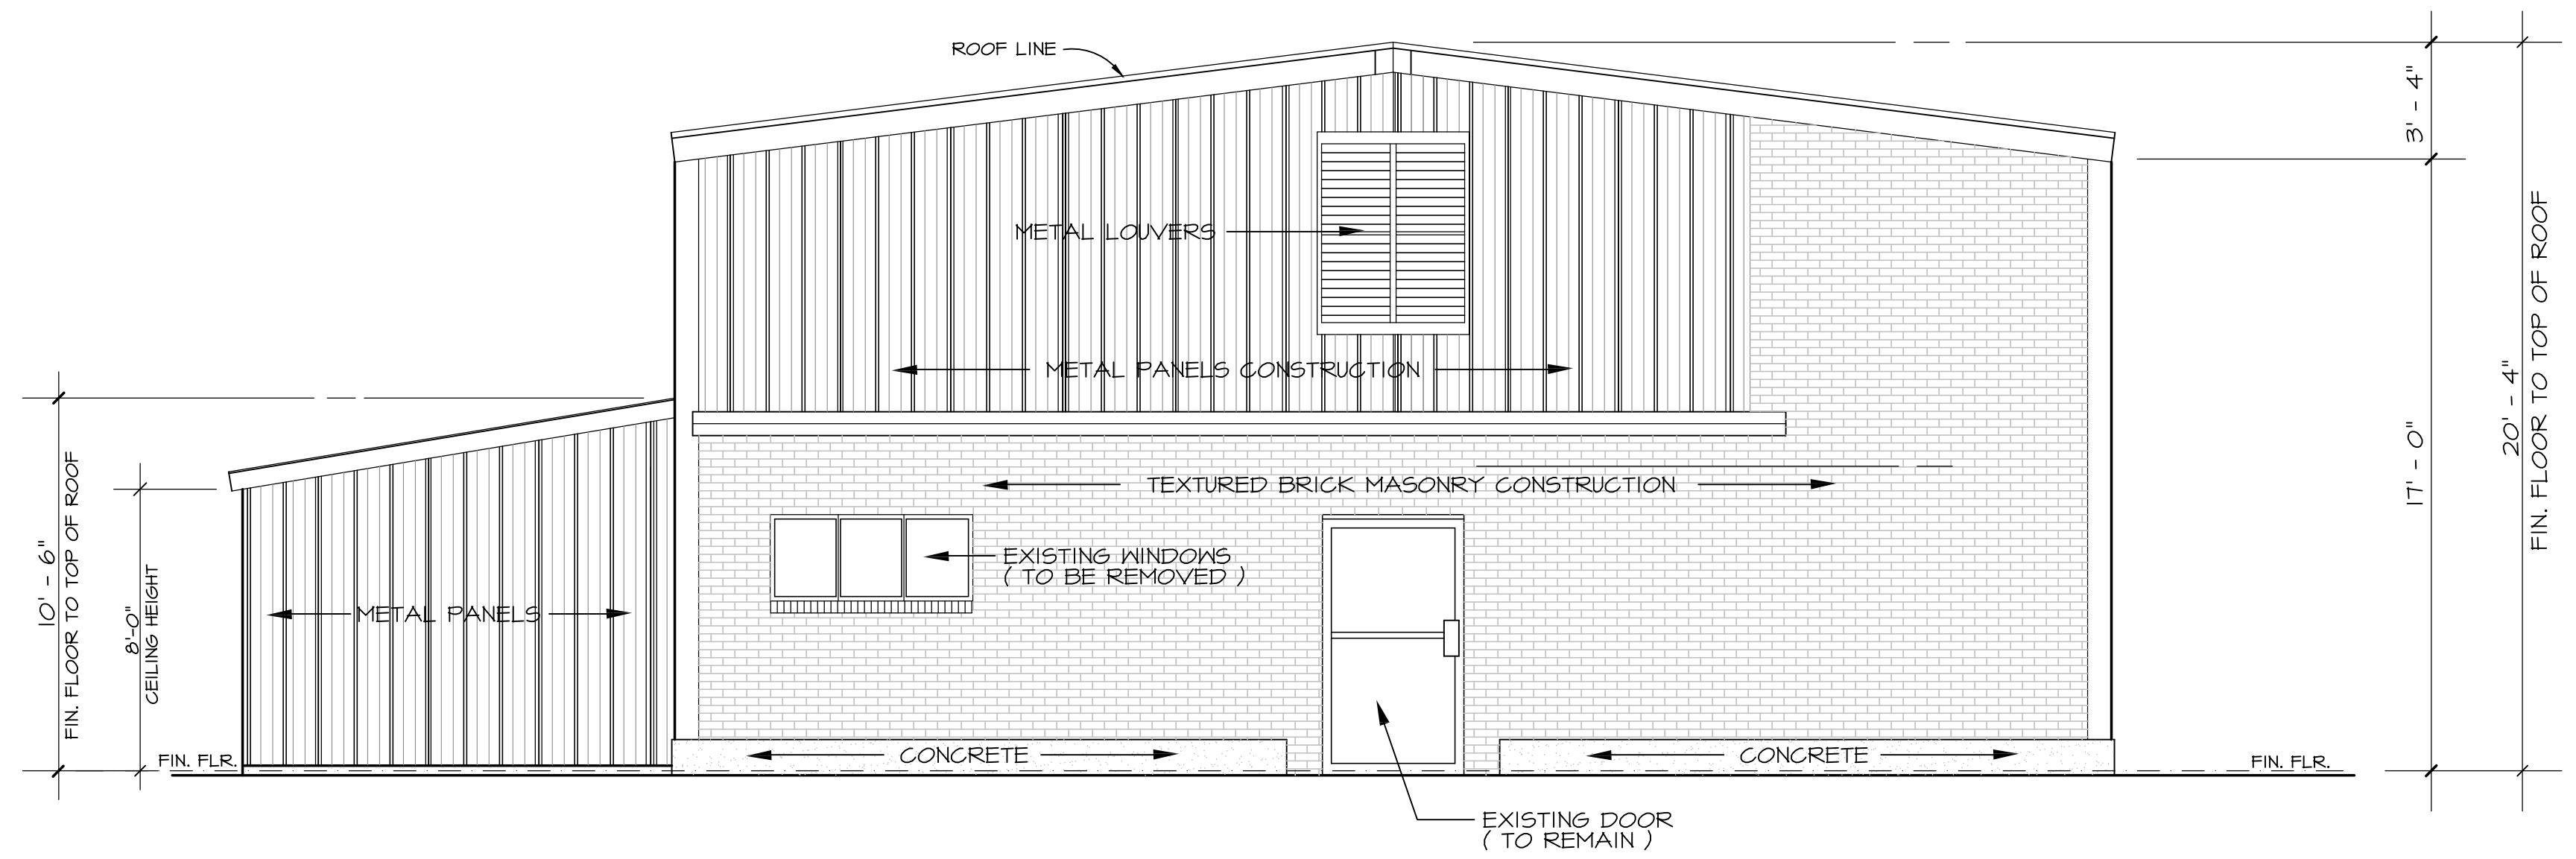

EXISTING ELEVATION - ADMINISTRATION BUILDING

SCALE: 1/4" = 1' - 0"

NOTE: PROPOSED CANOPY TO EXTEND 10'-0" TO CONCRETE PEDESTALS AT FRONT OF BUILDING. (SEE FLOOR PLAN & STRUCTURAL REPORT.)

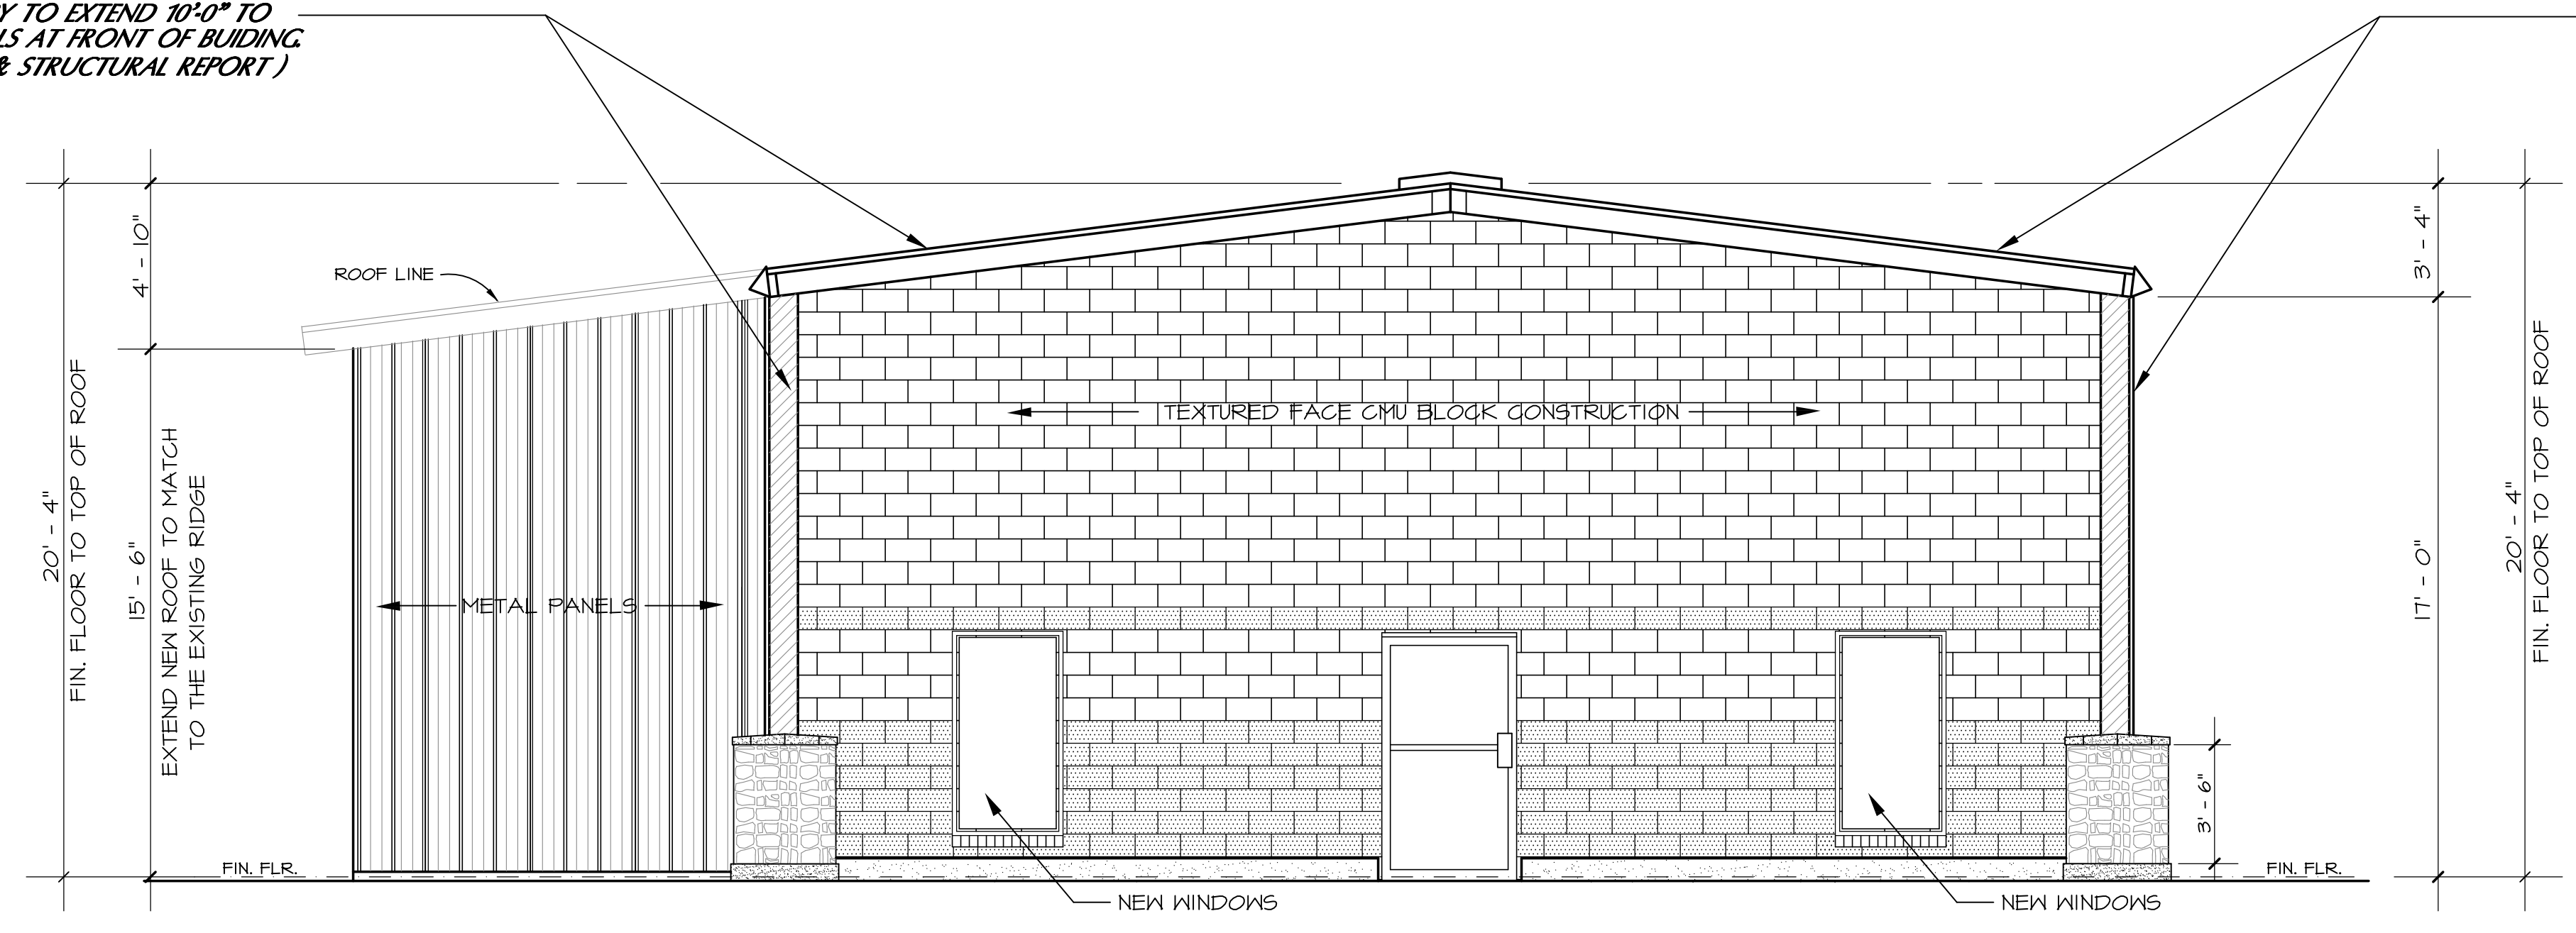

NOTE: PROPOSED CANOPY TO EXTEND 10'-0" TO CONCRETE PEDESTALS AT FRONT OF BUILDING. (SEE FLOOR PLAN & STRUCTURAL REPORT.)

PROPOSED ELEVATION - ADMINISTRATION BUILDING

SCALE: 1/4" = 1' - 0"

Design & Development Services

Jose M. Cueva
138 Jade Drive
San Antonio, Texas 78209
Phone: (210) 573-8814
Email: jmcueva@jmsd.com

EXTERIOR ELEVATION - ADMINISTRATION
JOEL'S COLLISION REPAIR
3406 ROOSEVELT AVENUE
SAN ANTONIO, TEXAS

DATE: 05-15-25

SHEET NO.
8