



REVISIONS	
date	description

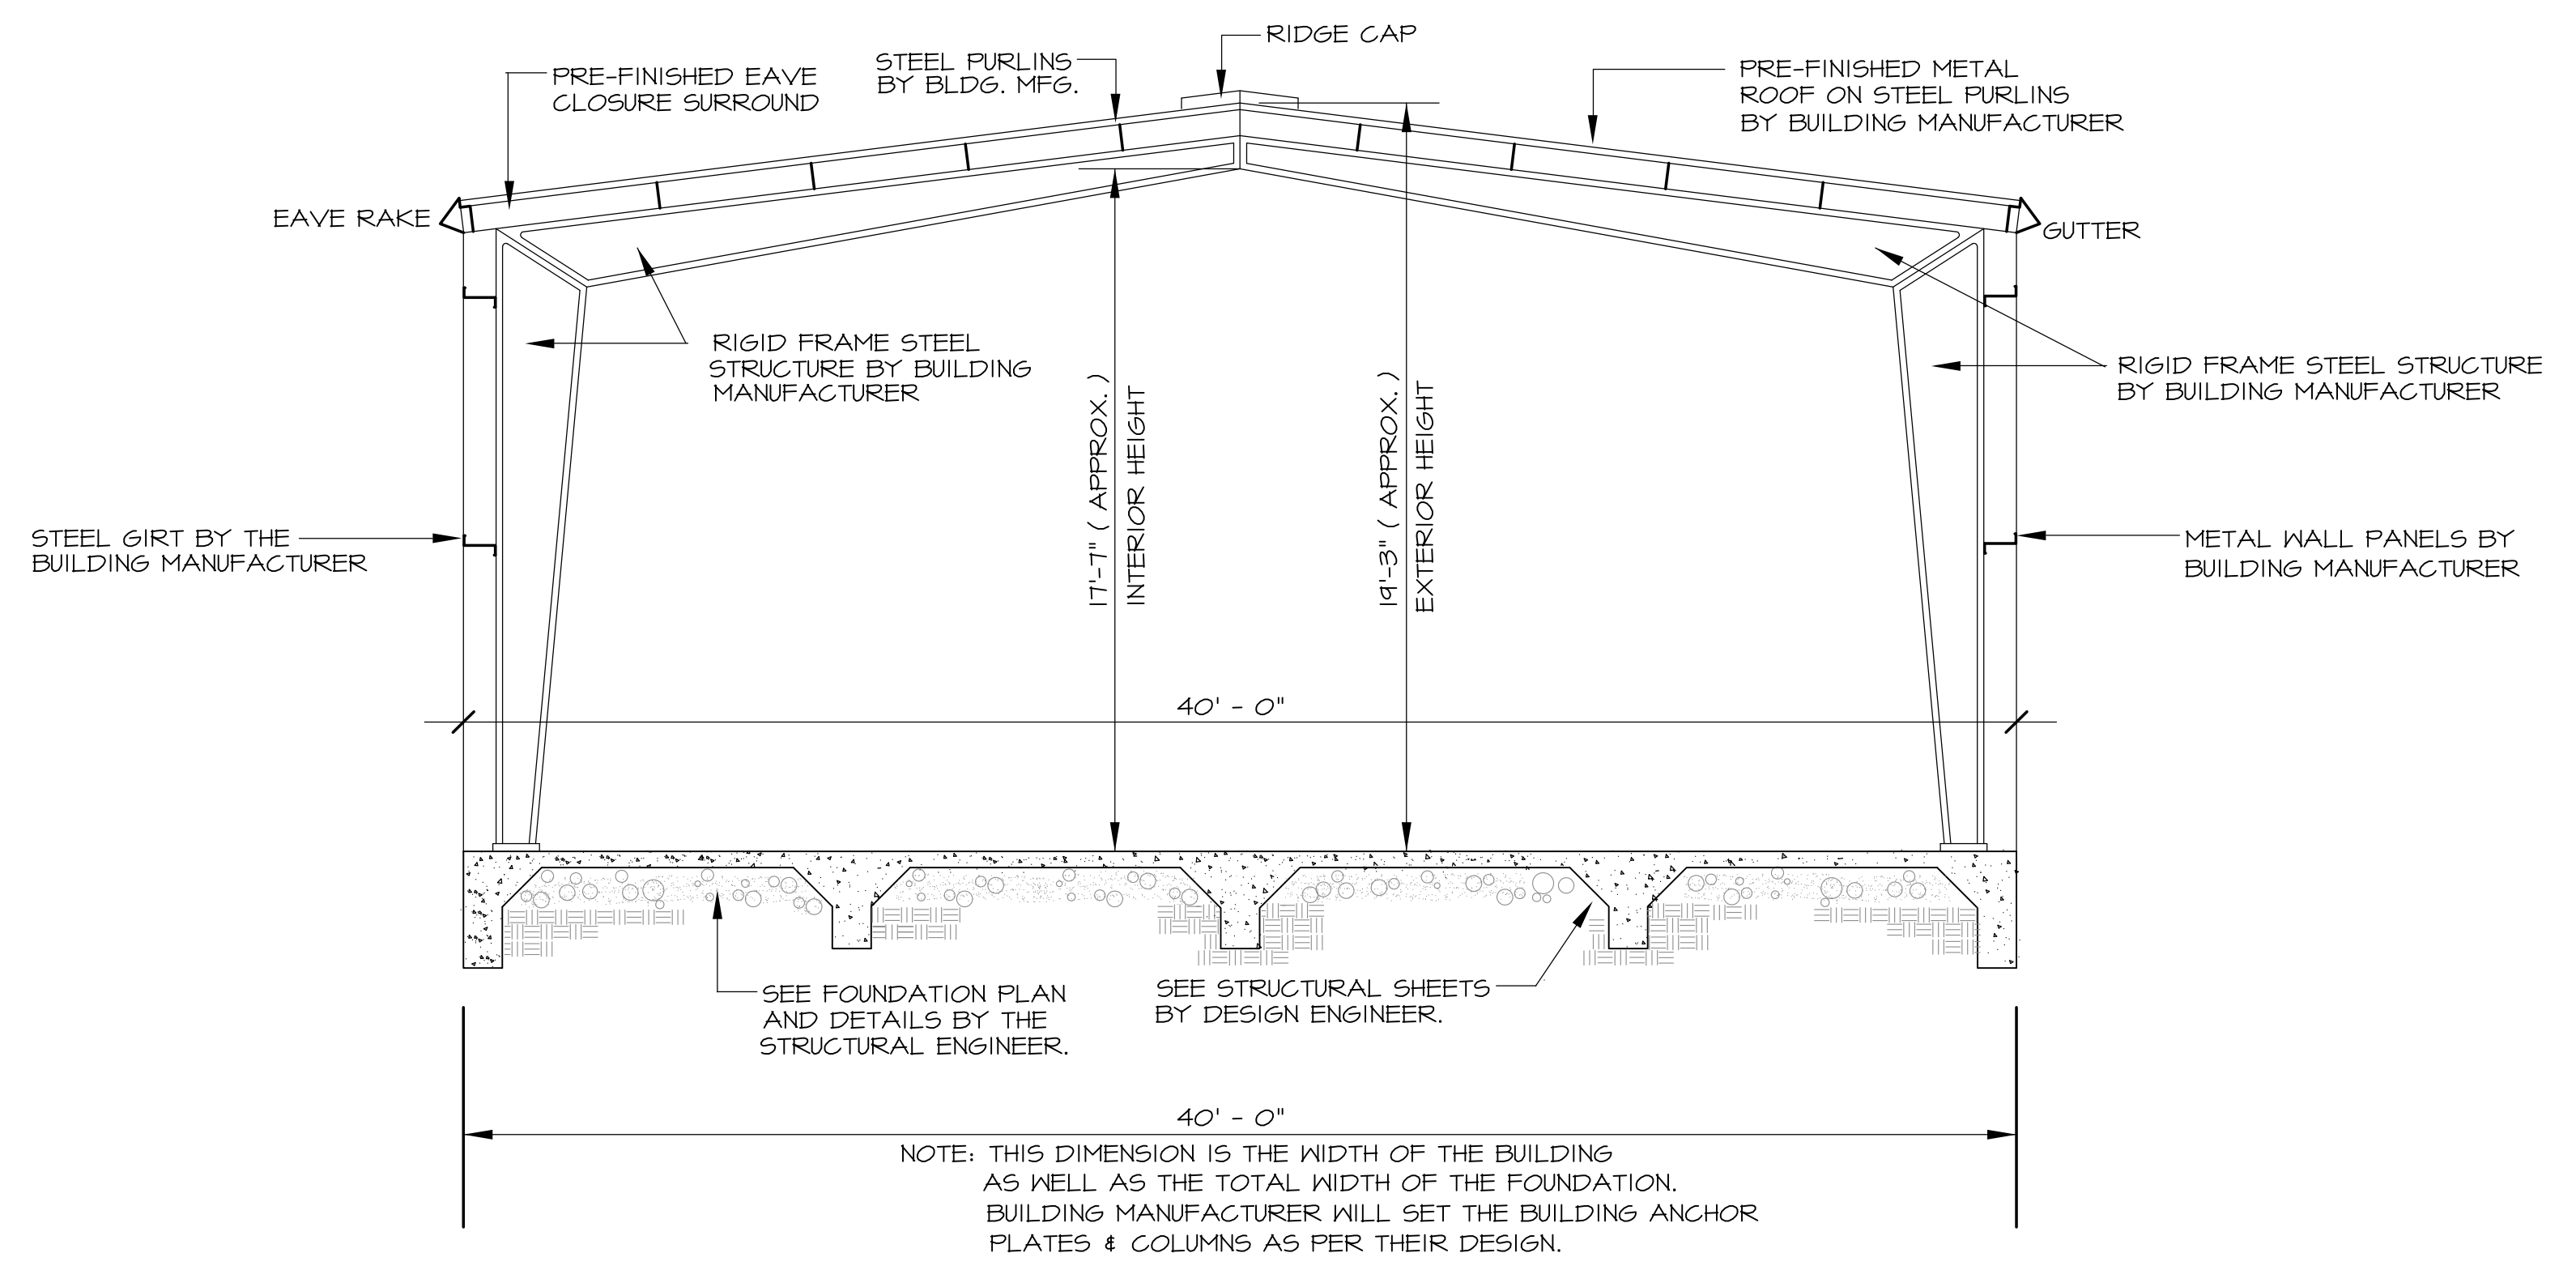

CROSS THRU SECTION

SCALE: 1/4" = 1' - 0"

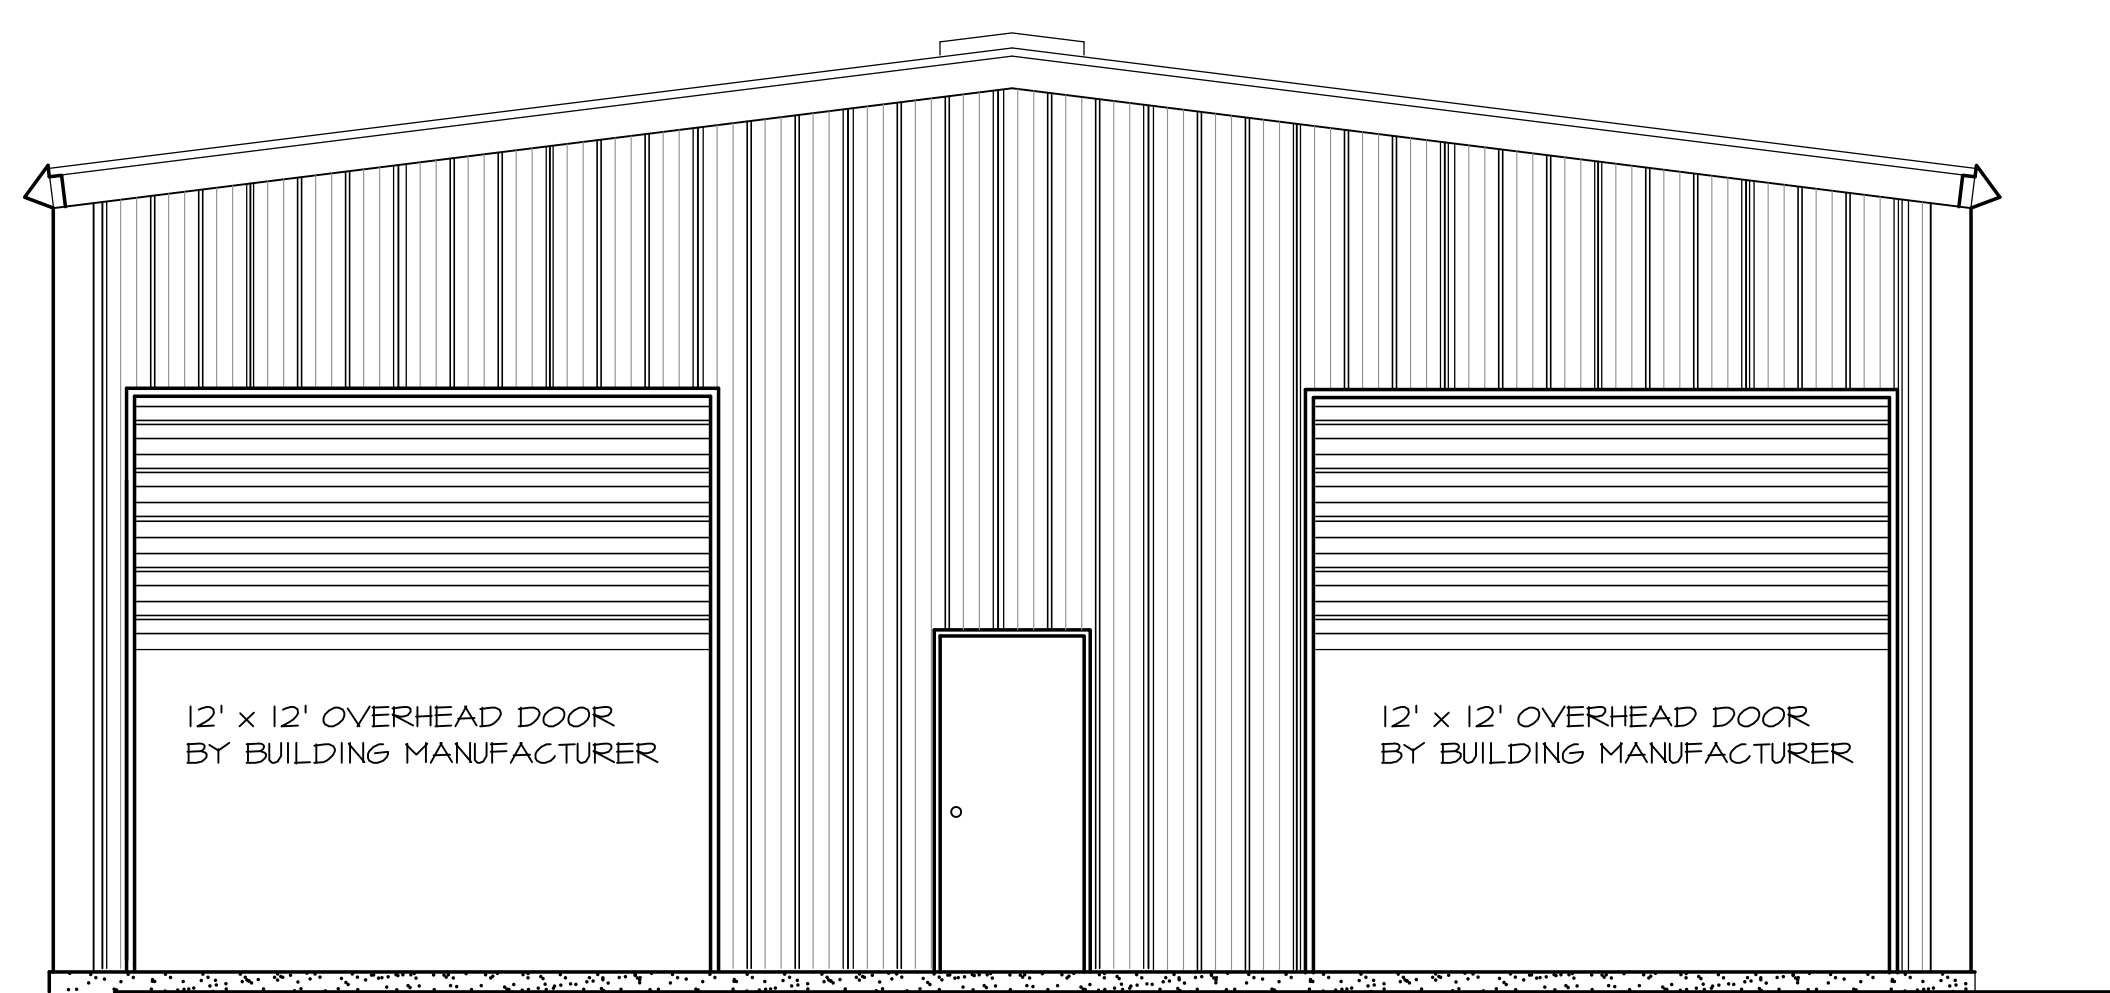

REAR EXTERIOR ELEVATION

SCALE: 1/4" = 1' - 0"

Design & Development Services

Jose M. Cueva
 138 Jade Drive
 San Antonio, Texas 78209
 Phone: (210) 573-8814
 Email: jmcueva@insns.com



THRU SECTION & PAINT SHOP ELEVATION

JOEL'S COLLISION REPAIR
 3406 ROOSEVELT AVENUE
 SAN ANTONIO, TEXAS

DATE: 05-15-25

SHEET NO.
10