

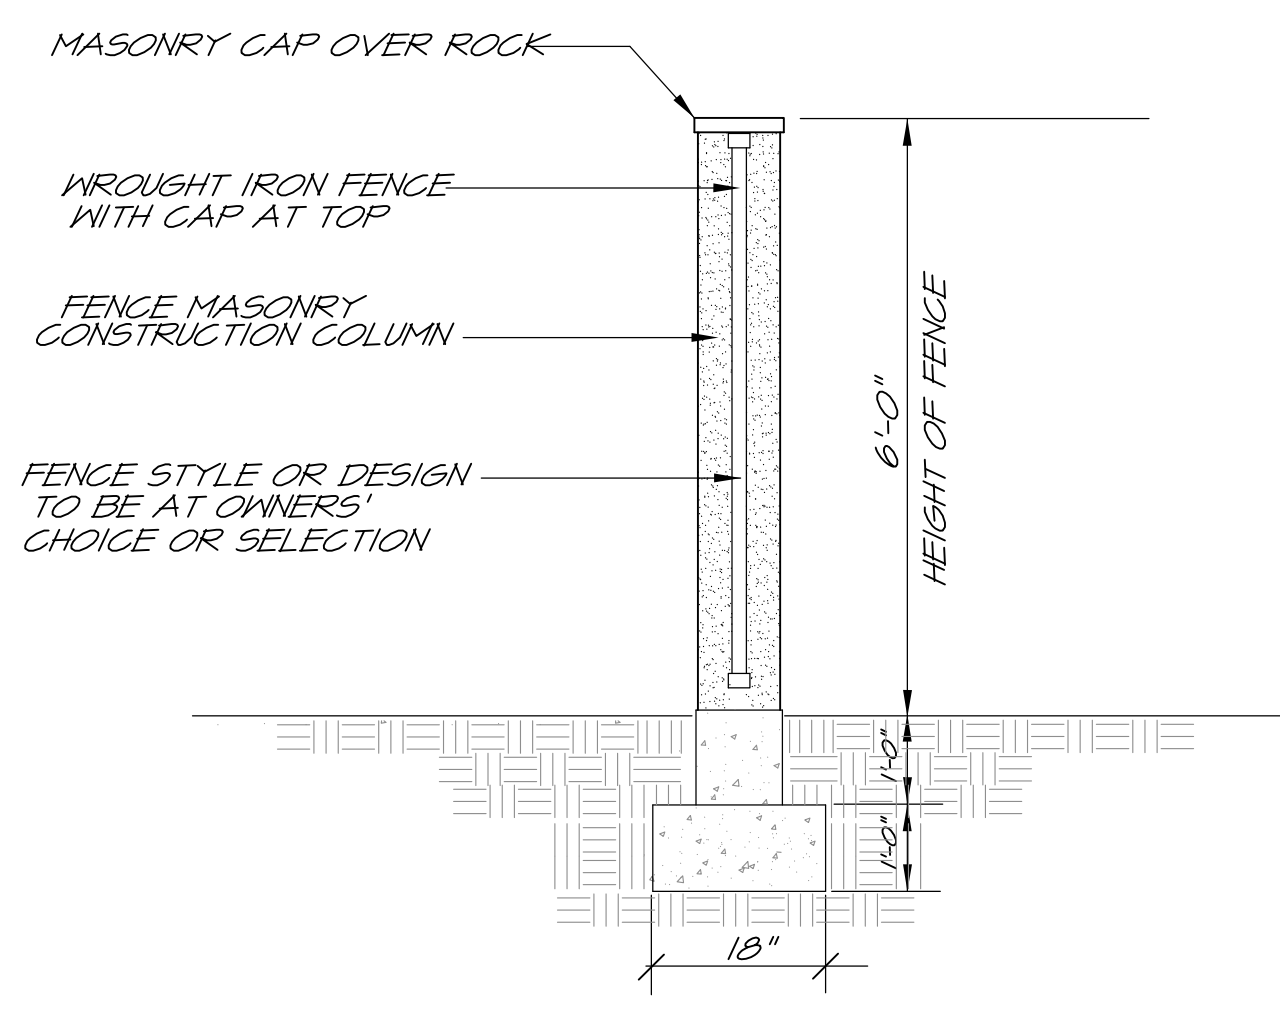



REVISIONS	
date	description

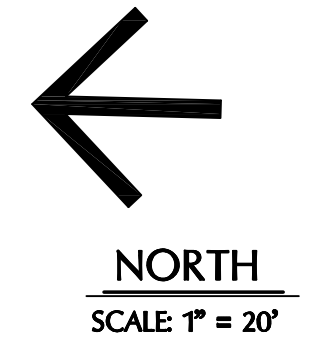

WALL SECTION OF FENCE
N.T.S.

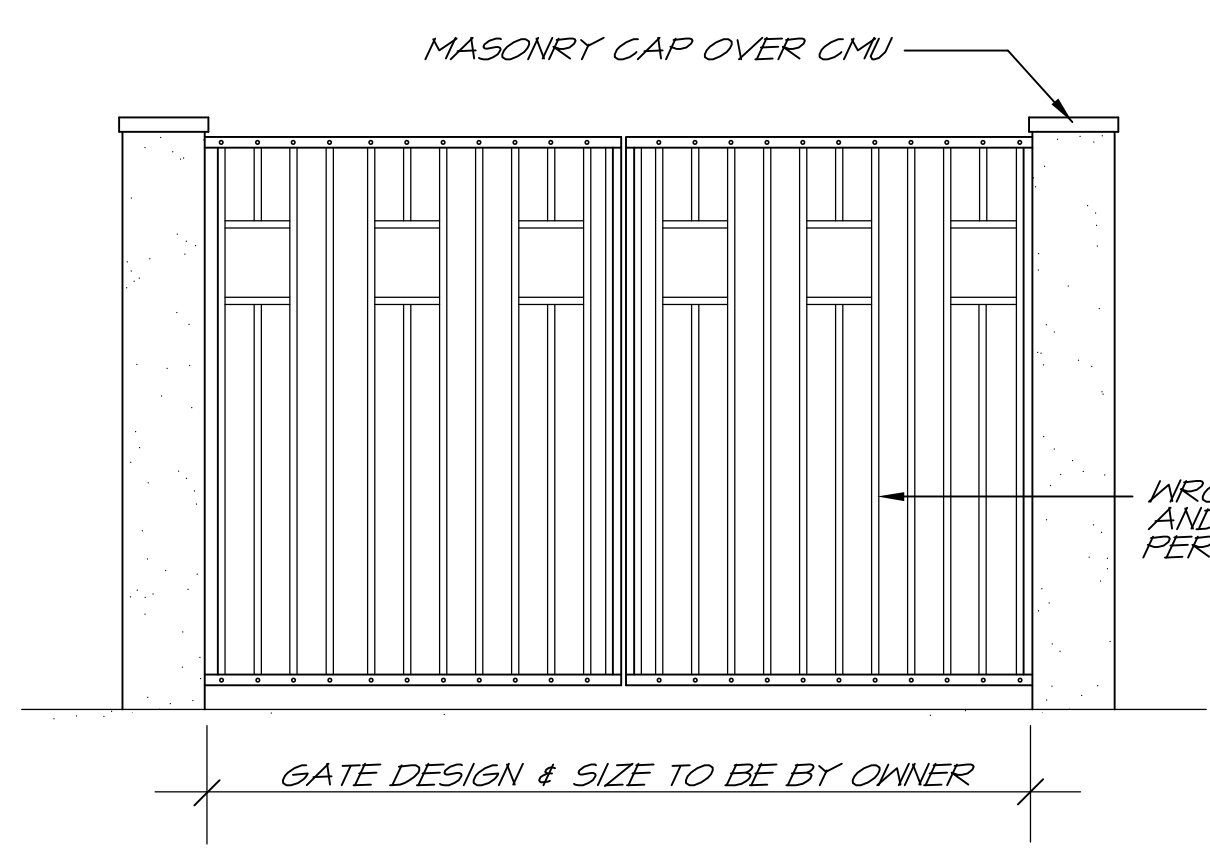


ELEVATION AT GATE
N.T.S.

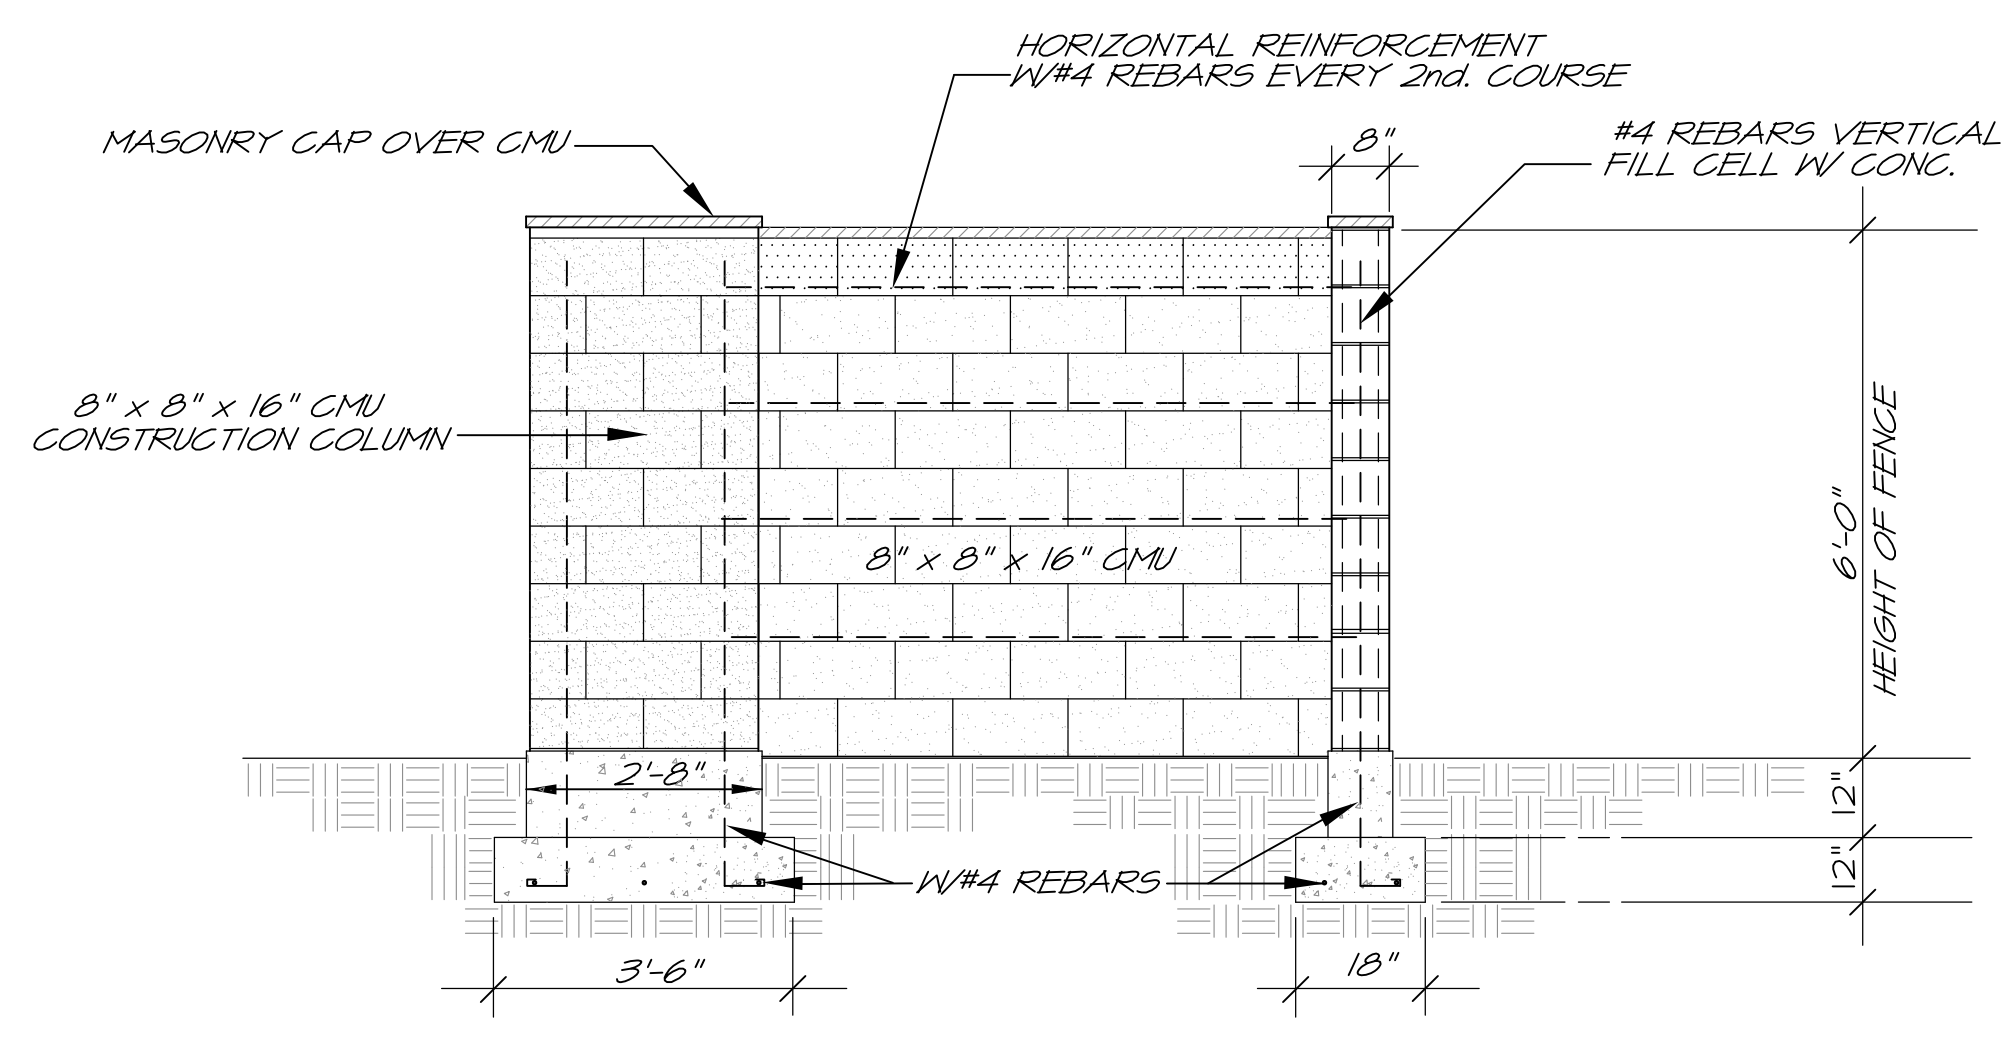

ELEVATION OF FENCE CORNER
N.T.S.

WALL SECTION OF FENCE
N.T.S.

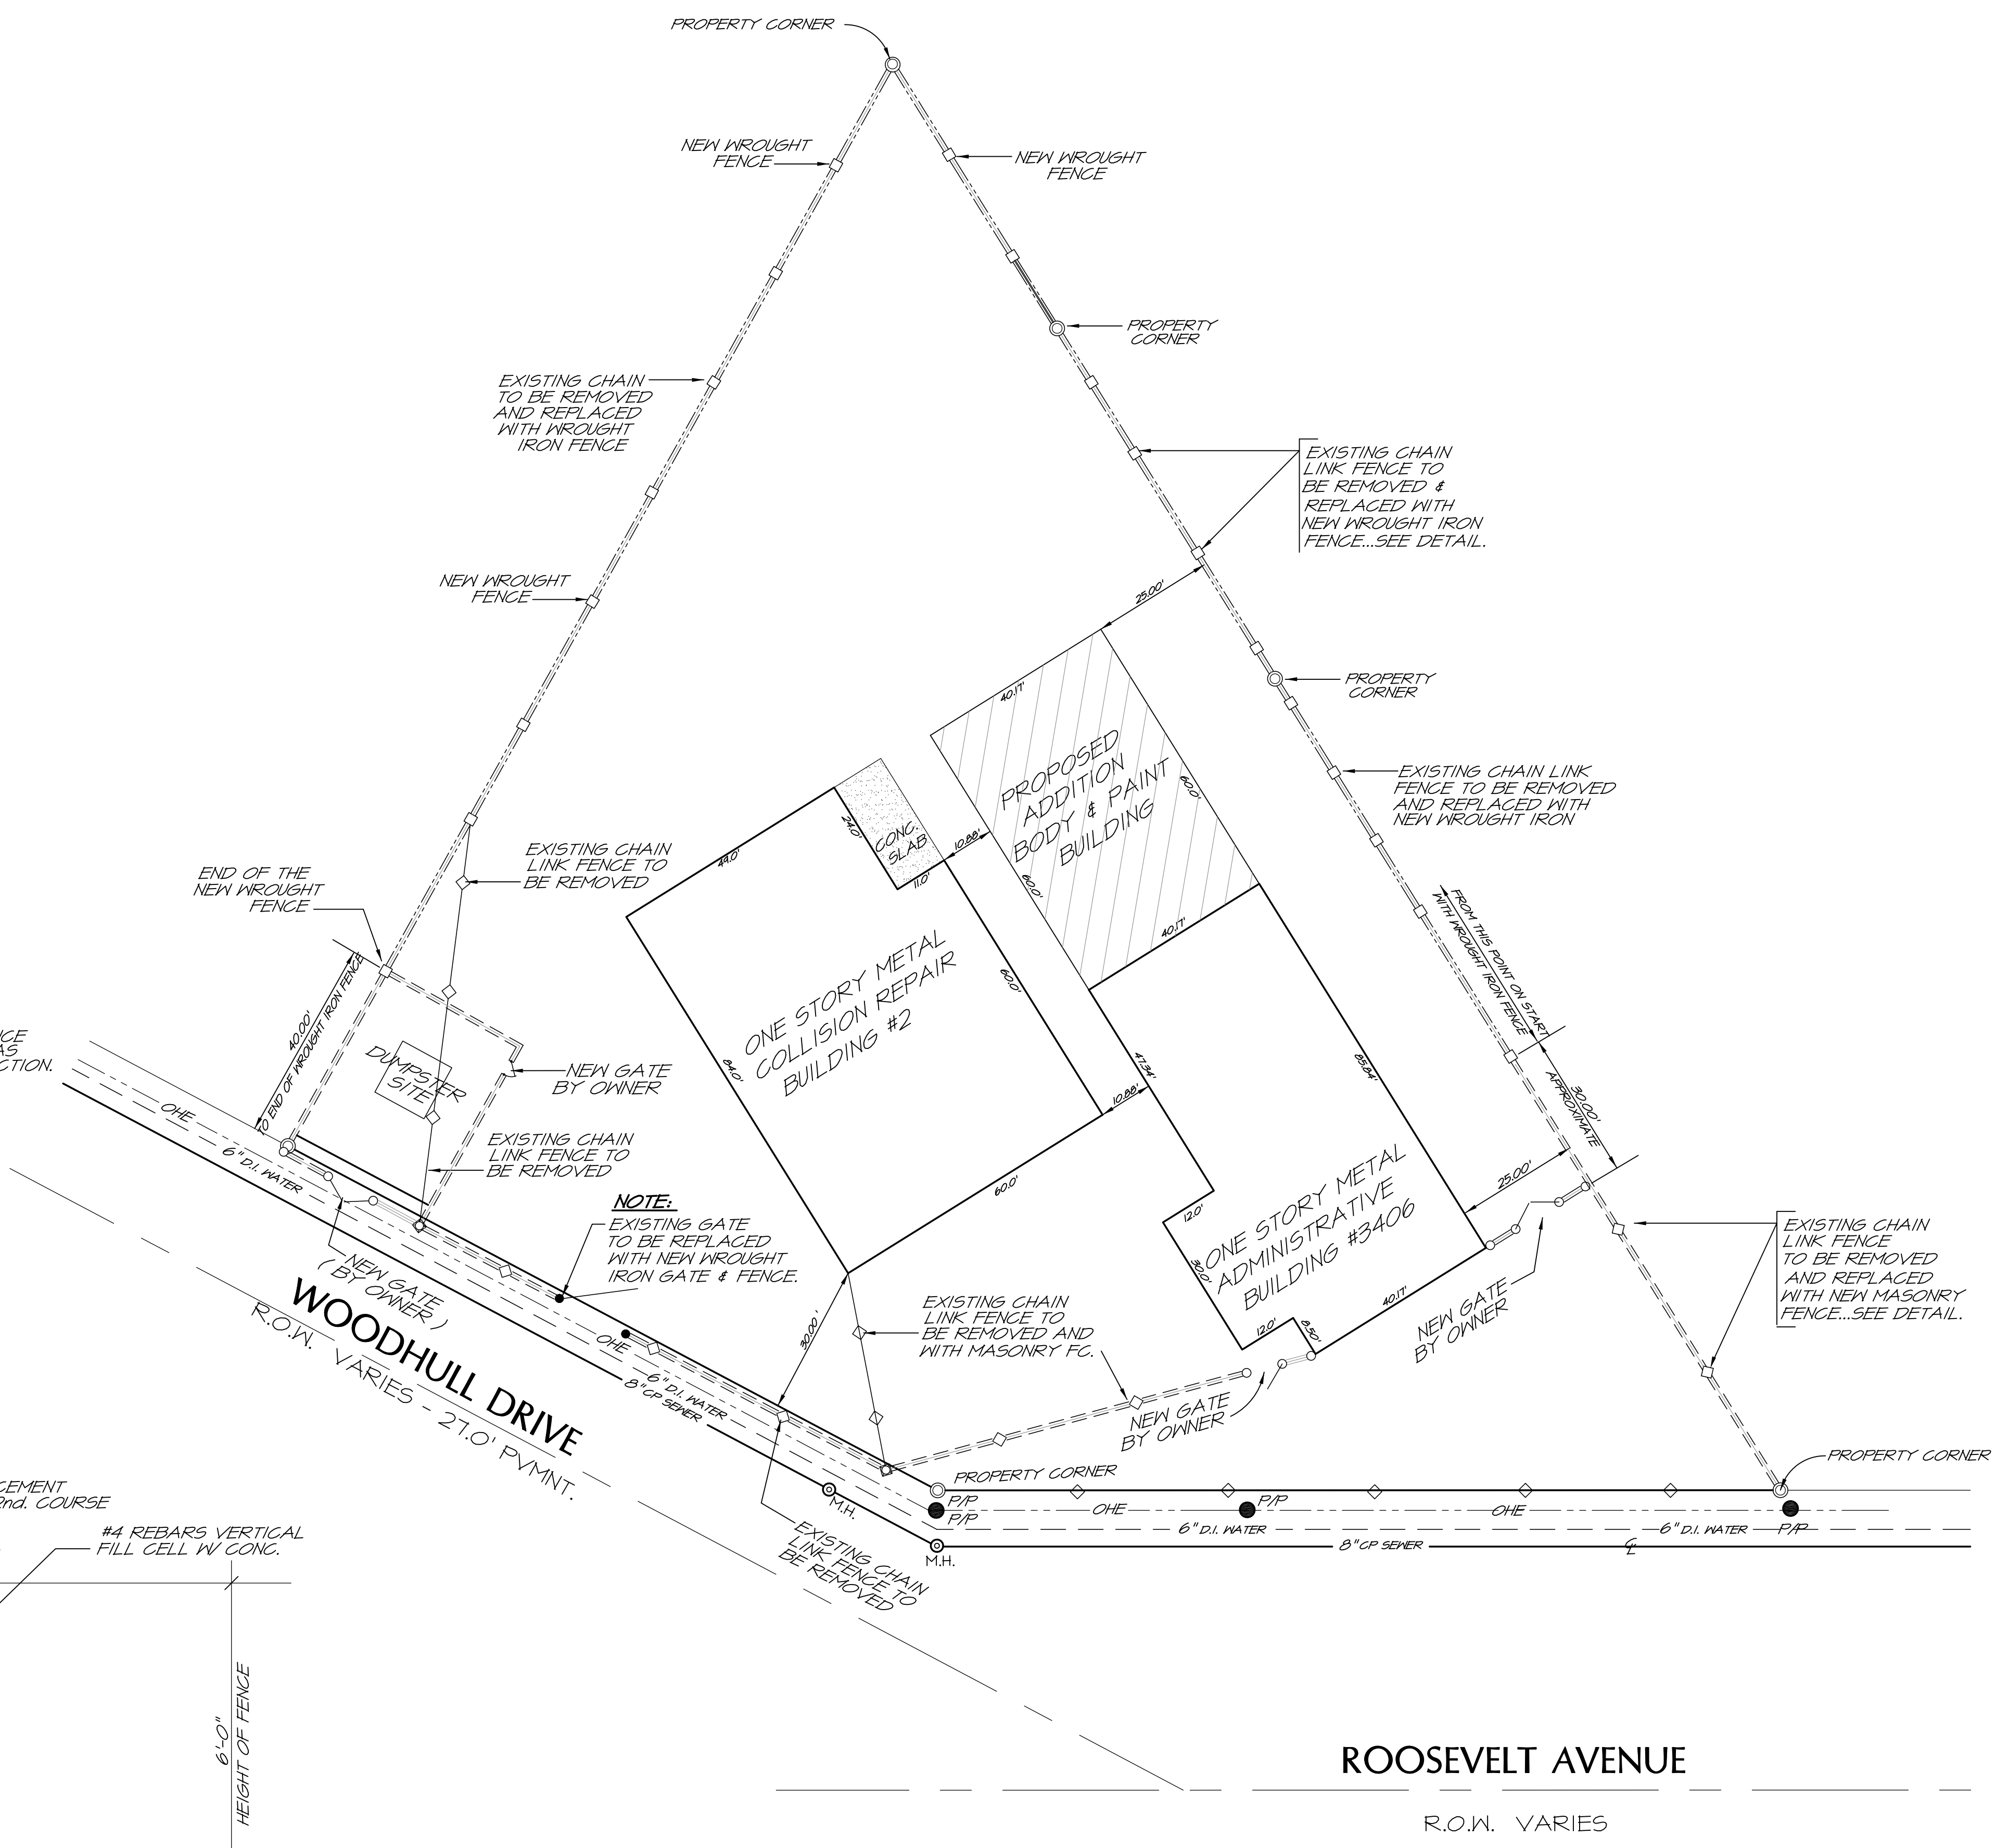

SITE PLAN
"REVISED"

LEGAL DESCRIPTION
LOT 7, N.C.B. 7676
3406 ROOSEVELT AVENUE
SAN ANTONIO, BEXAR COUNTY, TEXAS

Design & Development Services
Jose M. Cueva
138 Jade Drive
San Antonio, Texas 78209
Phone: (210) 573-8814
Email: jmcueva@jmsinc.com

SITE PLAN WITH UTILITIES
JOEL'S COLLISION REPAIR
3406 ROOSEVELT AVENUE
SAN ANTONIO, TEXAS

DATE: 06-27-25
02-25-26
02-28-26
SHEET NO.
2R