


1 SITE PLAN  
 SCALE: 1/8" = 1'-0"  
 PLAN NORTH

LEGEND:	
	EXISTING WOOD FENCE
	EXISTING METAL FENCE TO REMAIN WITHIN ALL DEMOLITION

DESIGNER :

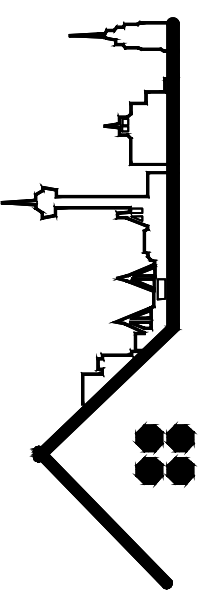

ONE STOP CODE CONSULTING, LLC  
 1650 W. HUISACHA BLVD. SUITE 500 SAN ANTONIO, TEXAS, 78201  
 Phone: 210.388.0727  
 e-mail: fernando.dela@onestopcode.net

# W KINGS HWY DEMOLITION

1808 W Kings Hwy.  
 San Antonio, TX 78201

DRAWN BY: OSSC  
 CHECKED BY: F.D.L.  
 DATE: 6/09/26

COMMENTS:

REVISIONS:

SHEET:  
**C-1**