



DATE: EXP. DATE:
 CIRCA DESIGN
 VOICE: (210) 421-8890
 GENEVIE@CIRCADESIGNSA.COM

Huisache Remodel

370 E. Huisache Ave.
 San Antonio, TX 78212

OWNER:
 Collin Stone
 Brian Treusdell
 Raul Resendiz
 370 E Huisache Ave
 San Antonio, TX 78212

PROJECT NUMBER:
 26-Huisache Ave
 SCHEMATIC DESIGN

NO.	DATE	DESCRIPTION OF ISSUE


THIS PLAN AND THE DESIGNS CONTAINED HEREIN ARE THE PROPERTY OF CIRCA DESIGN AND MAY NOT BE REPRODUCED, ALL OR IN PART, WITHOUT WRITTEN CONSENT FROM CIRCA DESIGN.
 CIRCA DESIGN IS A DESIGN COMPANY, NOT AN ENGINEERING FIRM. WE DO NOT QUALIFY TO BE ONE NOR ARE WE LICENSED TO DESIGN STRUCTURAL FRAMING, WINDBRACING OR FOUNDATIONS. A LICENSED PROFESSIONAL ENGINEER SHOULD BE CONTRACTED AND CONSULTED IMMEDIATELY REGARDING FRAMING, WINDBRACING AND THE FOUNDATION DESIGNS. SHOULD AN ENGINEER'S SEAL BE PRESENT ON THESE DRAWINGS, THE ENGINEER OF RECORD SHALL BEAR ALL RESPONSIBILITY FOR THE STRUCTURE, WINDBRACING AND FOUNDATION DESIGNS FOR THIS PROJECT. CIRCA DESIGN IS NOT TO BE HELD RESPONSIBLE FOR THE STRUCTURAL DESIGN IN ANY WAY MATTER OR FORM IF ANY ISSUES OR PROBLEMS ARISE.

SHEET TITLE:
 Demo Site Plan


DATE: ORIGINAL DRAWING:
 14 March 2026

SHEET NUMBER:

A1.01

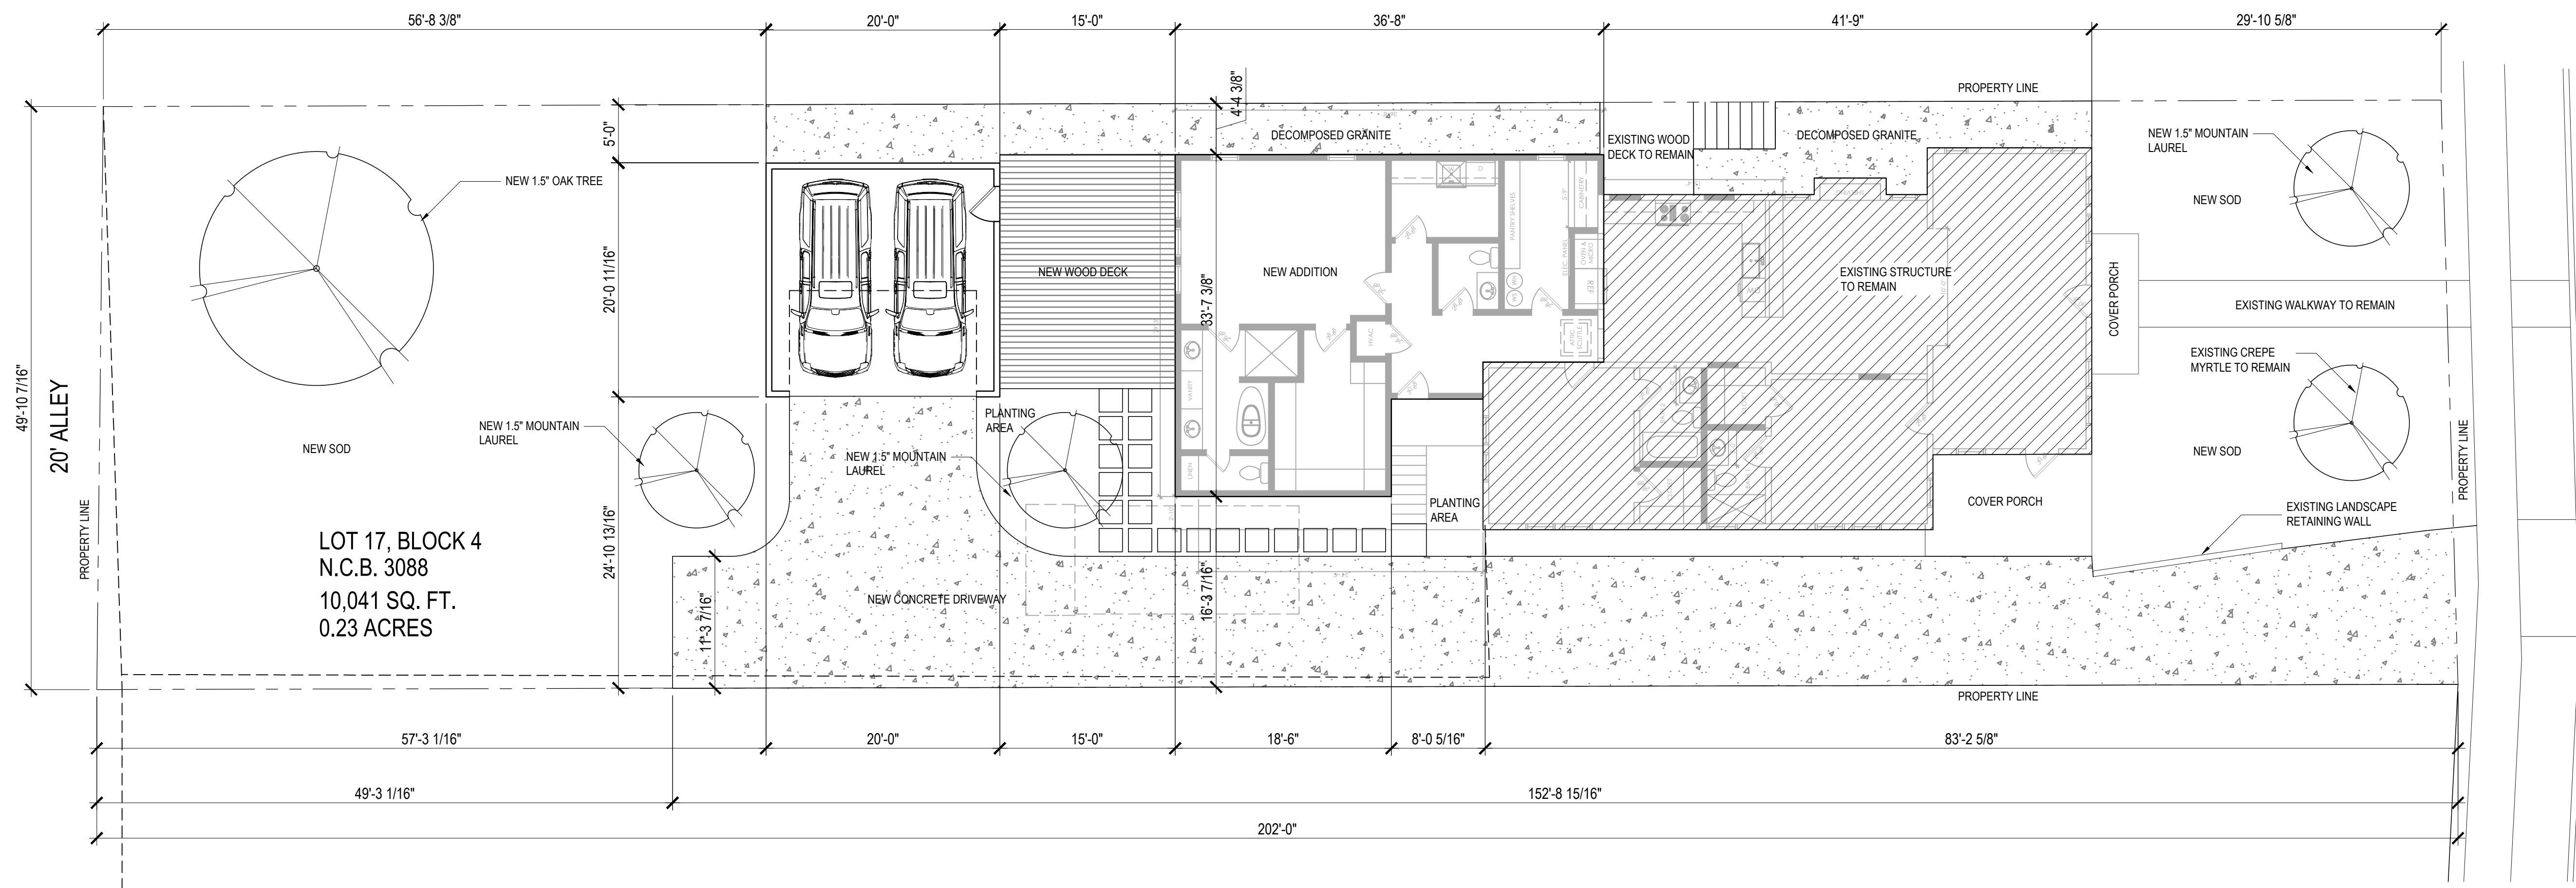

LOT 17, BLOCK 4
 N.C.B. 3088
 10,041 SQ. FT.
 0.23 ACRES

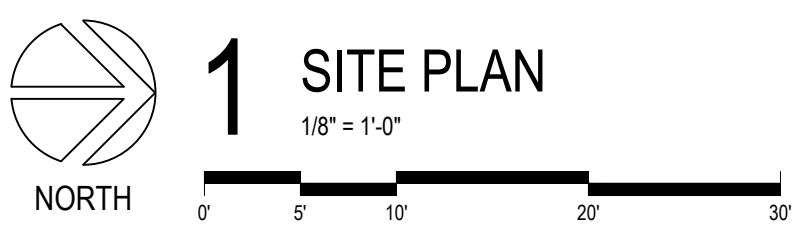

E. HUISACHE AVE.