

Project: OSEI-WUSU

Title: NEW HOME

Designed by: MEC



Date: JAN. 2025

Signature:

Scale: 1/4" = 1'-0"

HOUSE AREA DATA:

FLOOR S.F.	1,806 S.F.
ADU S.F.	300 S.F.
PORCHES, PATIOS S.F.	209 S.F.
DRIVE WAY	352 S.F.
LOT AREA	5,336.0 S.F.

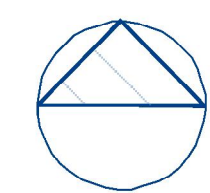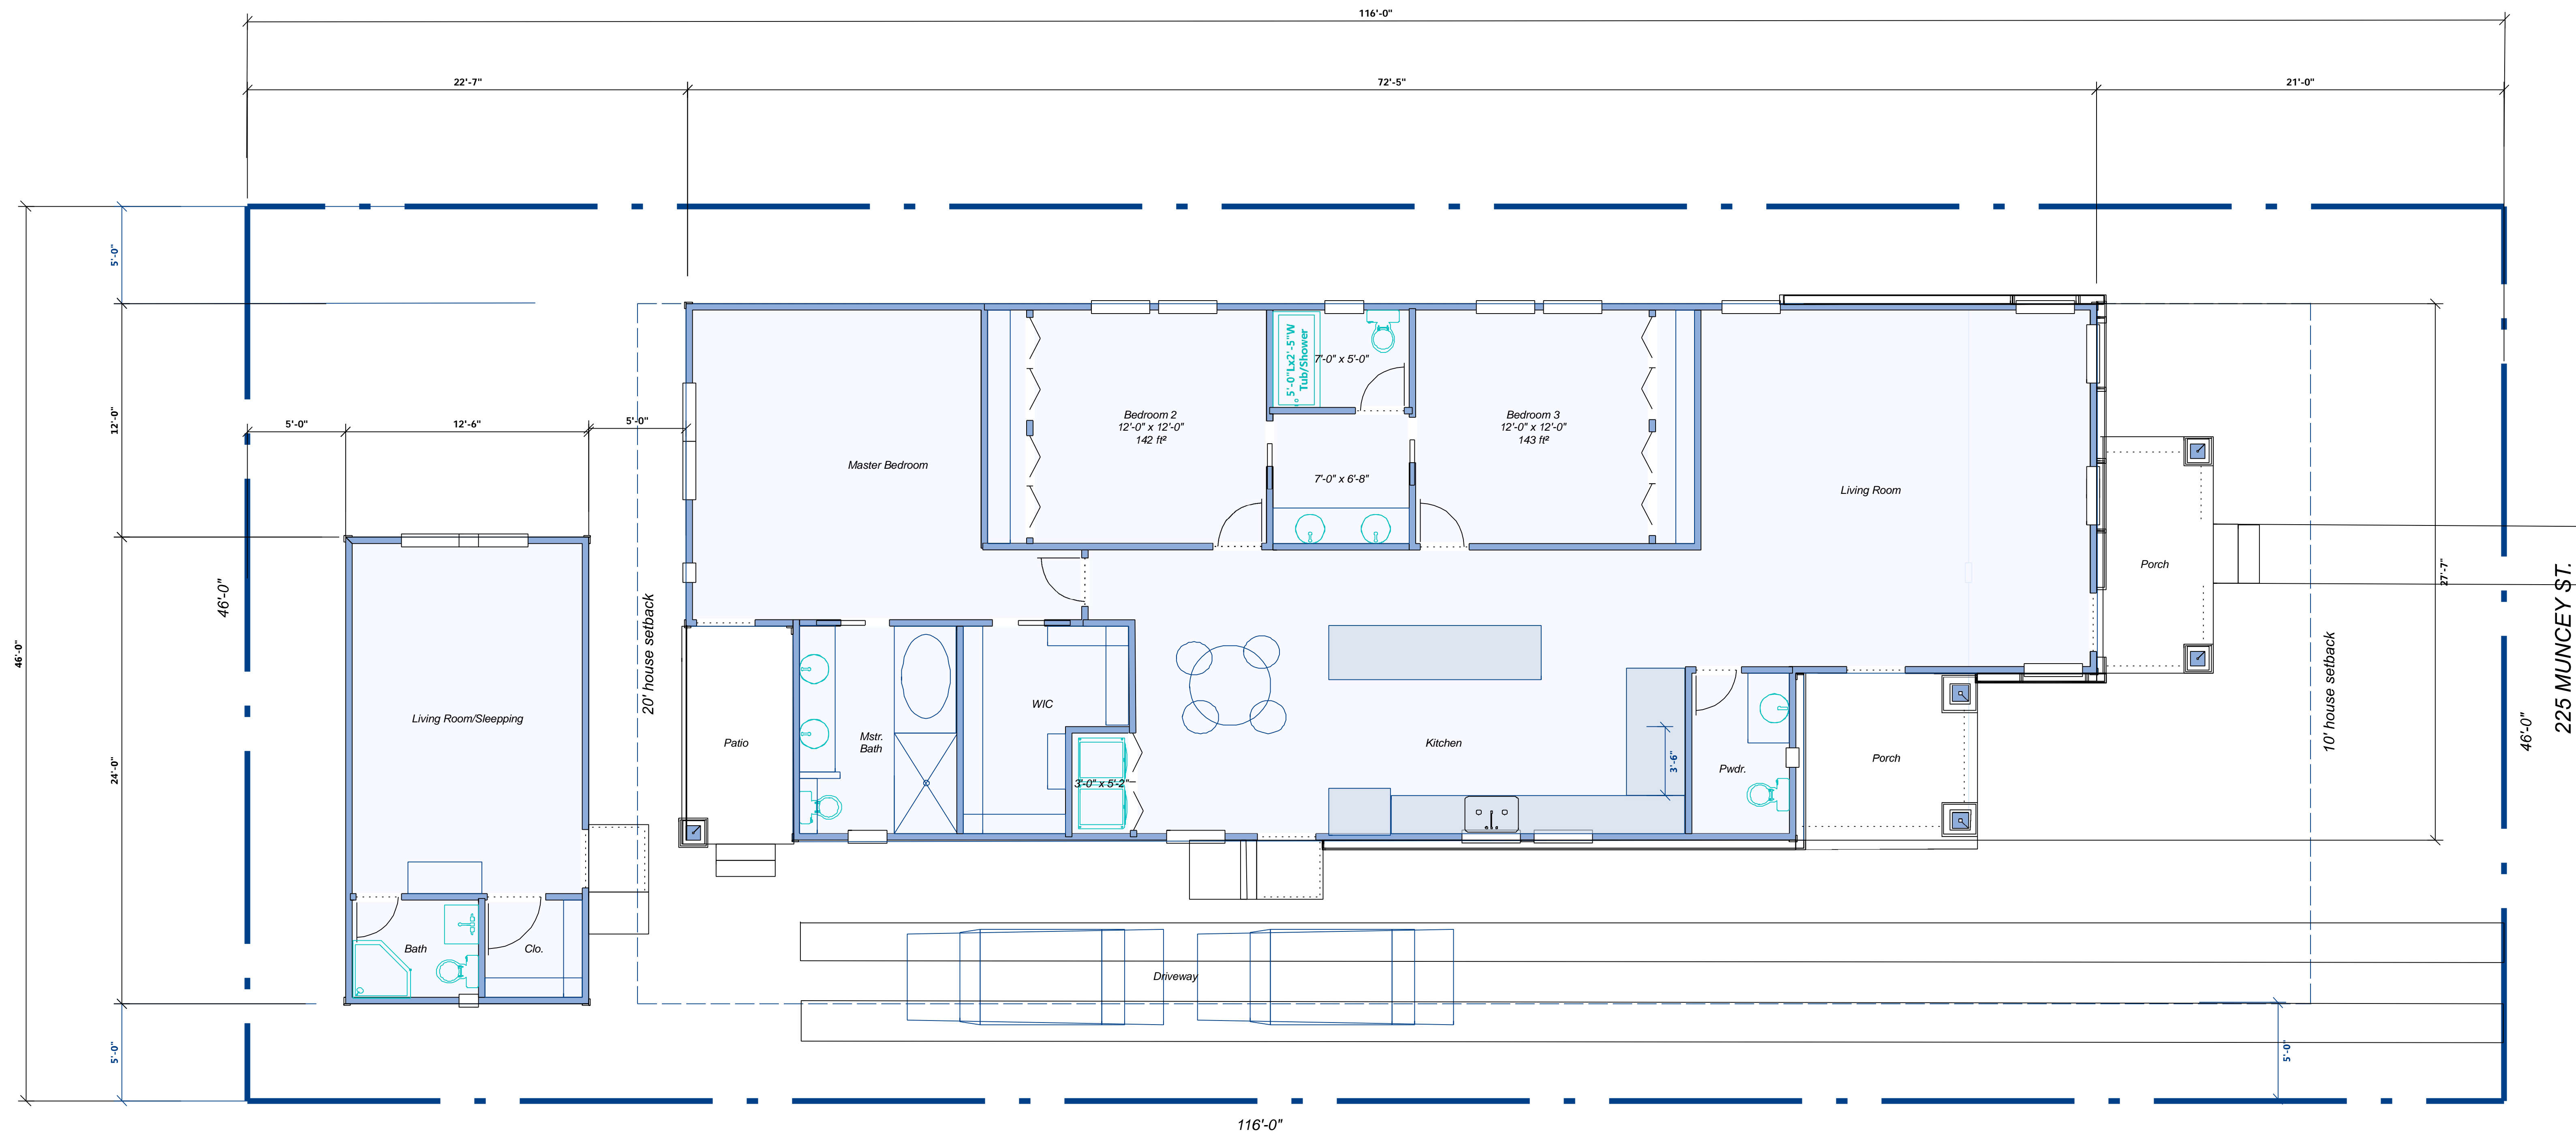

FLOOR NOTED FLOOR PLAN

1/4" = 1'-0"

WALL LEGEND

- NEW WALL
- NEW STONE OR BRICK VENEER
- CONCRETE RETAINING WALL. SEE STRUCTURAL

NEW HOME FOR
MRS. EUGENIA OSEI-WUSU
 225 MUNCEY ST, SAN ANTONIO, TX. 78202

NOT FOR CONSTRUCTION
 THIS DOCUMENT IS PREPARED FOR THE PURPOSE OF INTERVIEW ONLY UNDER THE AUTHORITY OF MARIO E. CARRAZCO, ARCHITECT. IT IS NOT TO BE USED FOR ANY OTHER PURPOSE. DATE: 1/15/25. THIS PLAN SHALL NOT BE USED FOR CONSTRUCTION WITHOUT THE ARCHITECT'S SIGNATURE AND SEAL.

MARIO E. CARRAZCO, ARCHITECT
 5838 HEATHER VIEW ST. SAN ANTONIO, TEXAS
 OFFICE: 210-558-9954
 CELL: 951-522-6082

Date:

Signature:

Revision Notes:

REV:

Sheet:

A.01A