

BUILDING DESIGN DRAWINGS AS INSTRUMENTS OF SERVICE ARE AND SHALL REMAIN EXCLUSIVE PROPERTY OF THE ARCHITECT WHETHER THE PROJECT FOR WHICH THEY ARE MADE IS TO BE EXECUTED OR NOT. THEY ARE NOT TO BE USED BY THE OWNER ON OTHER PROJECTS OR EXTENSIONS TO THIS PROJECT EXCEPT BY AGREEMENT IN WRITING FROM THIS ARCHITECT.

Not for construction
for review only





Structural Consultant:
Name: Villareal Design Group, LLC
Address:
Phone: 210 726 6100
e-mail: Jose@VillarealDesing.com

MEP Consultant:
Name:
Address:
Phone:
e-mail:

LANDSCAPE Consultant:
Name:
Address:
Phone:
e-mail:

CIVIL Consultant:
Name:
Address:
Phone:
e-mail:

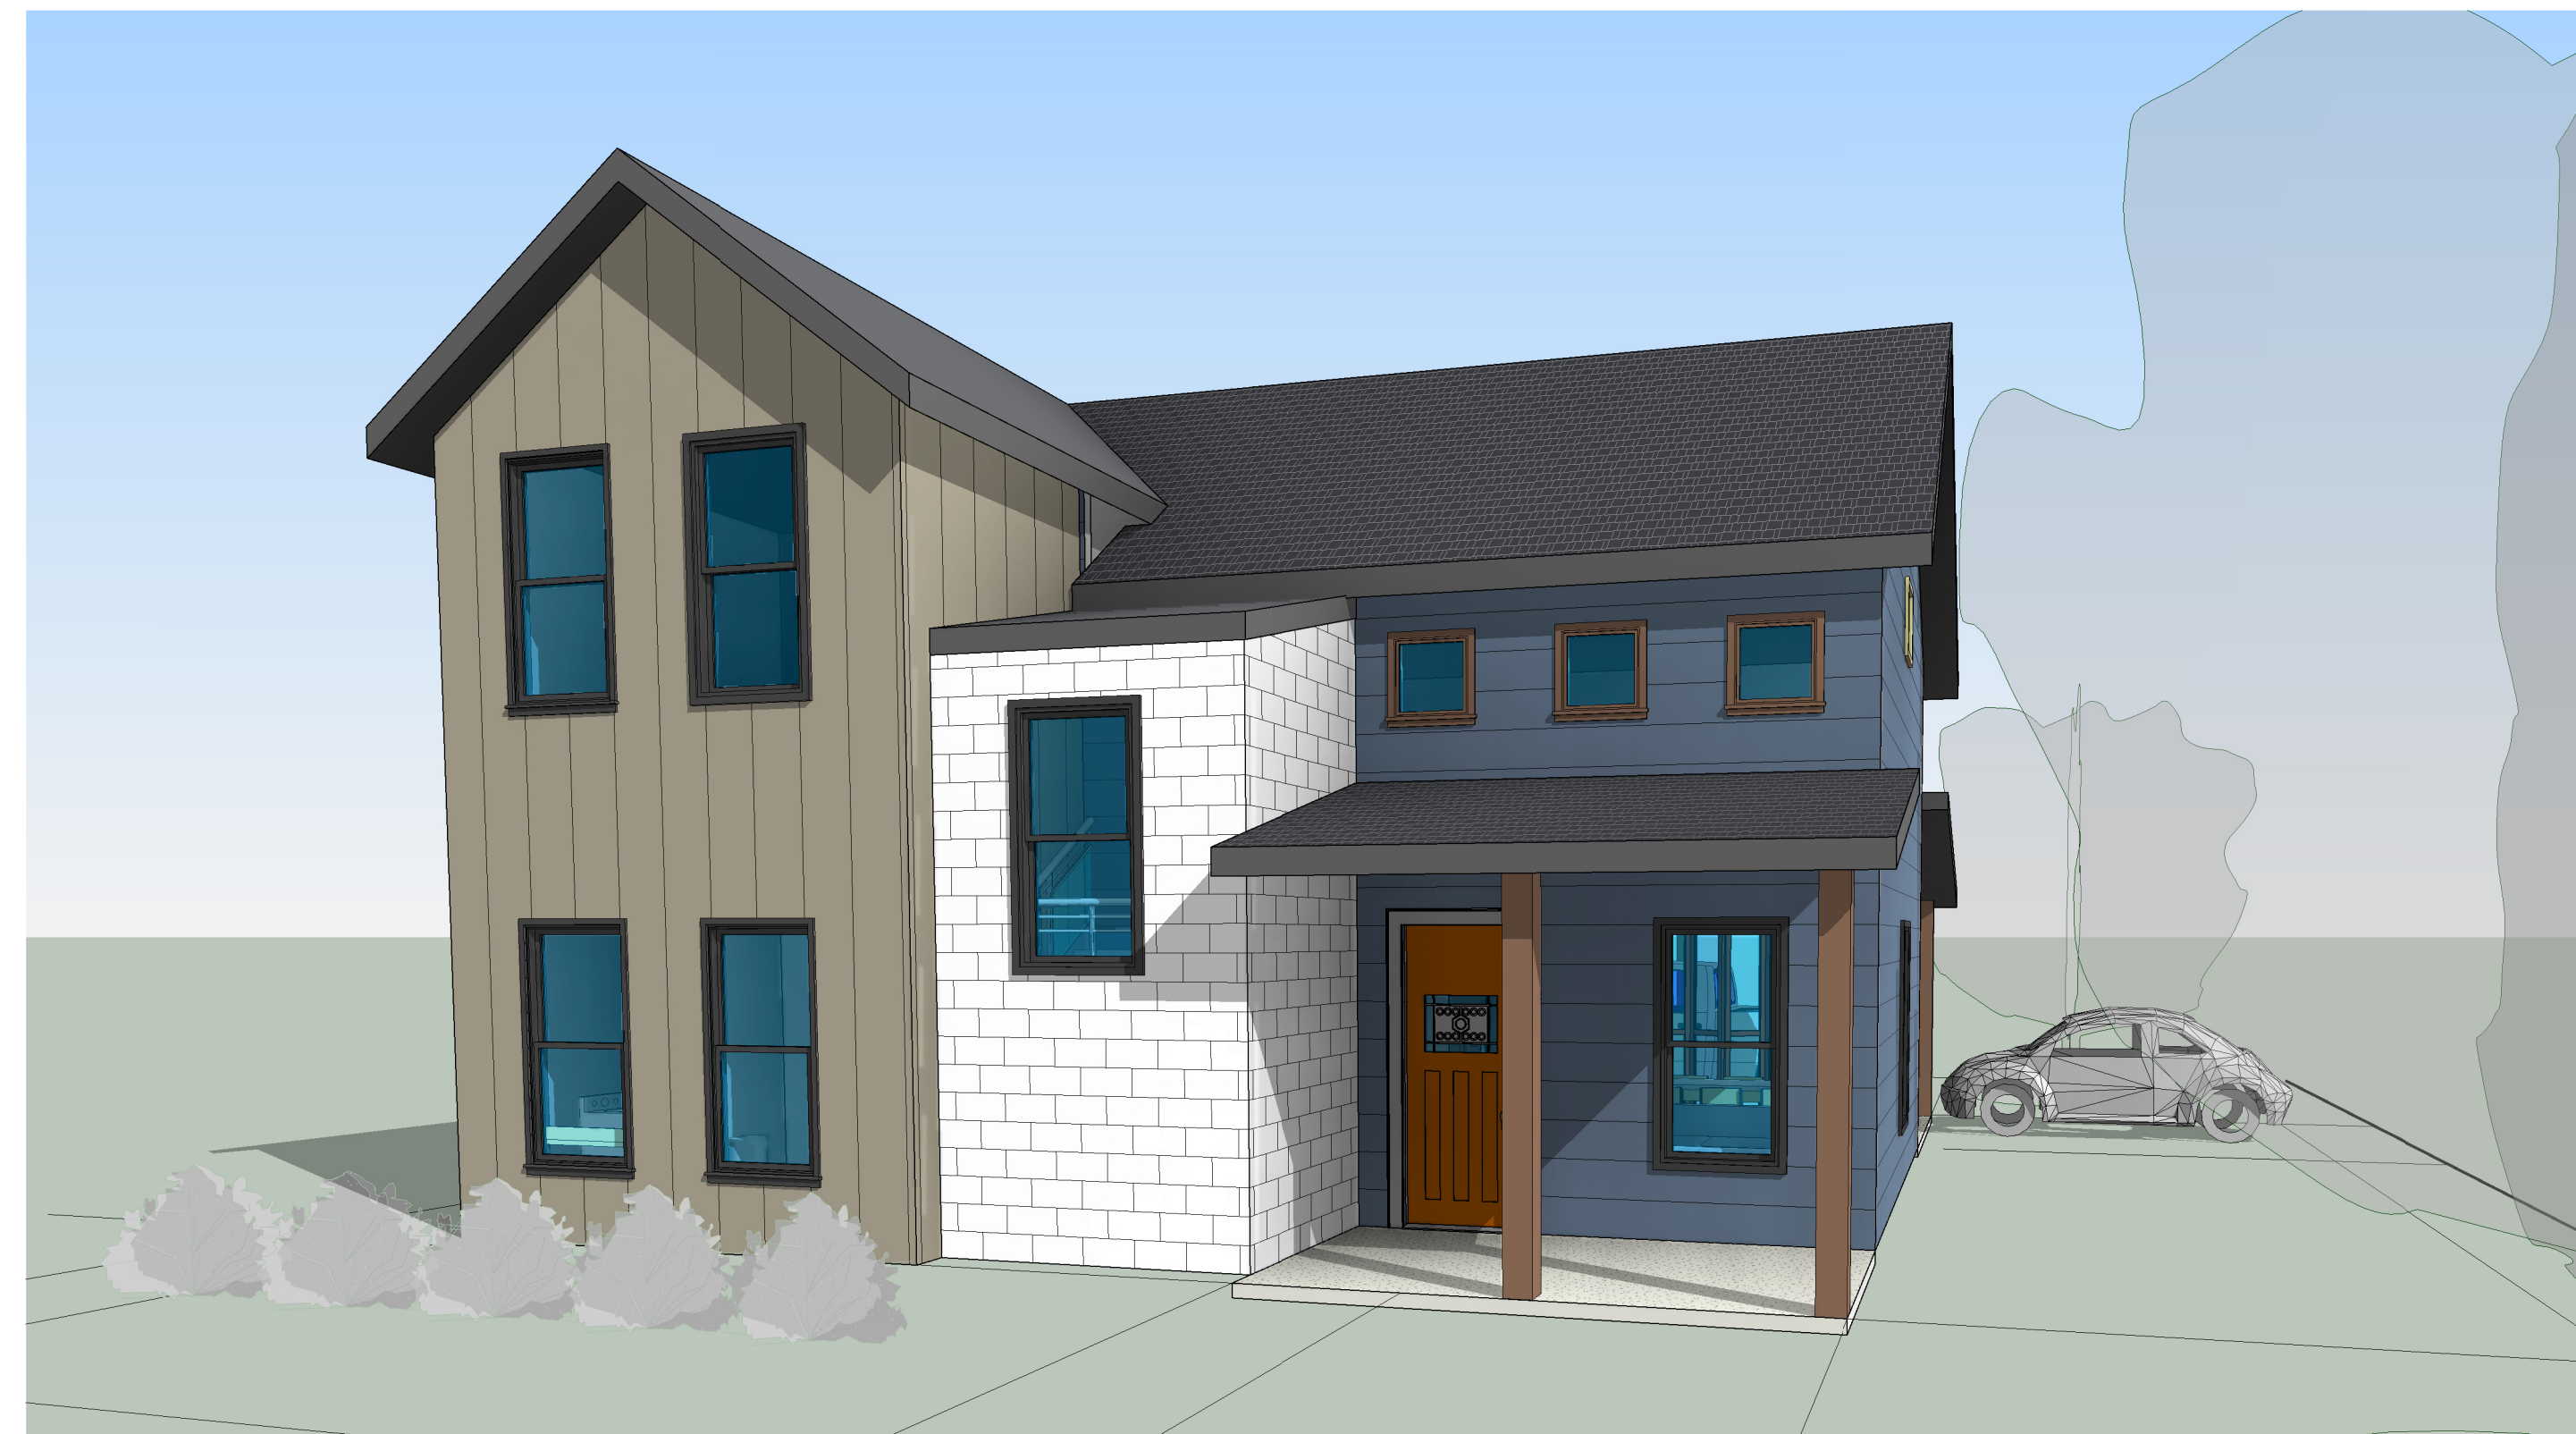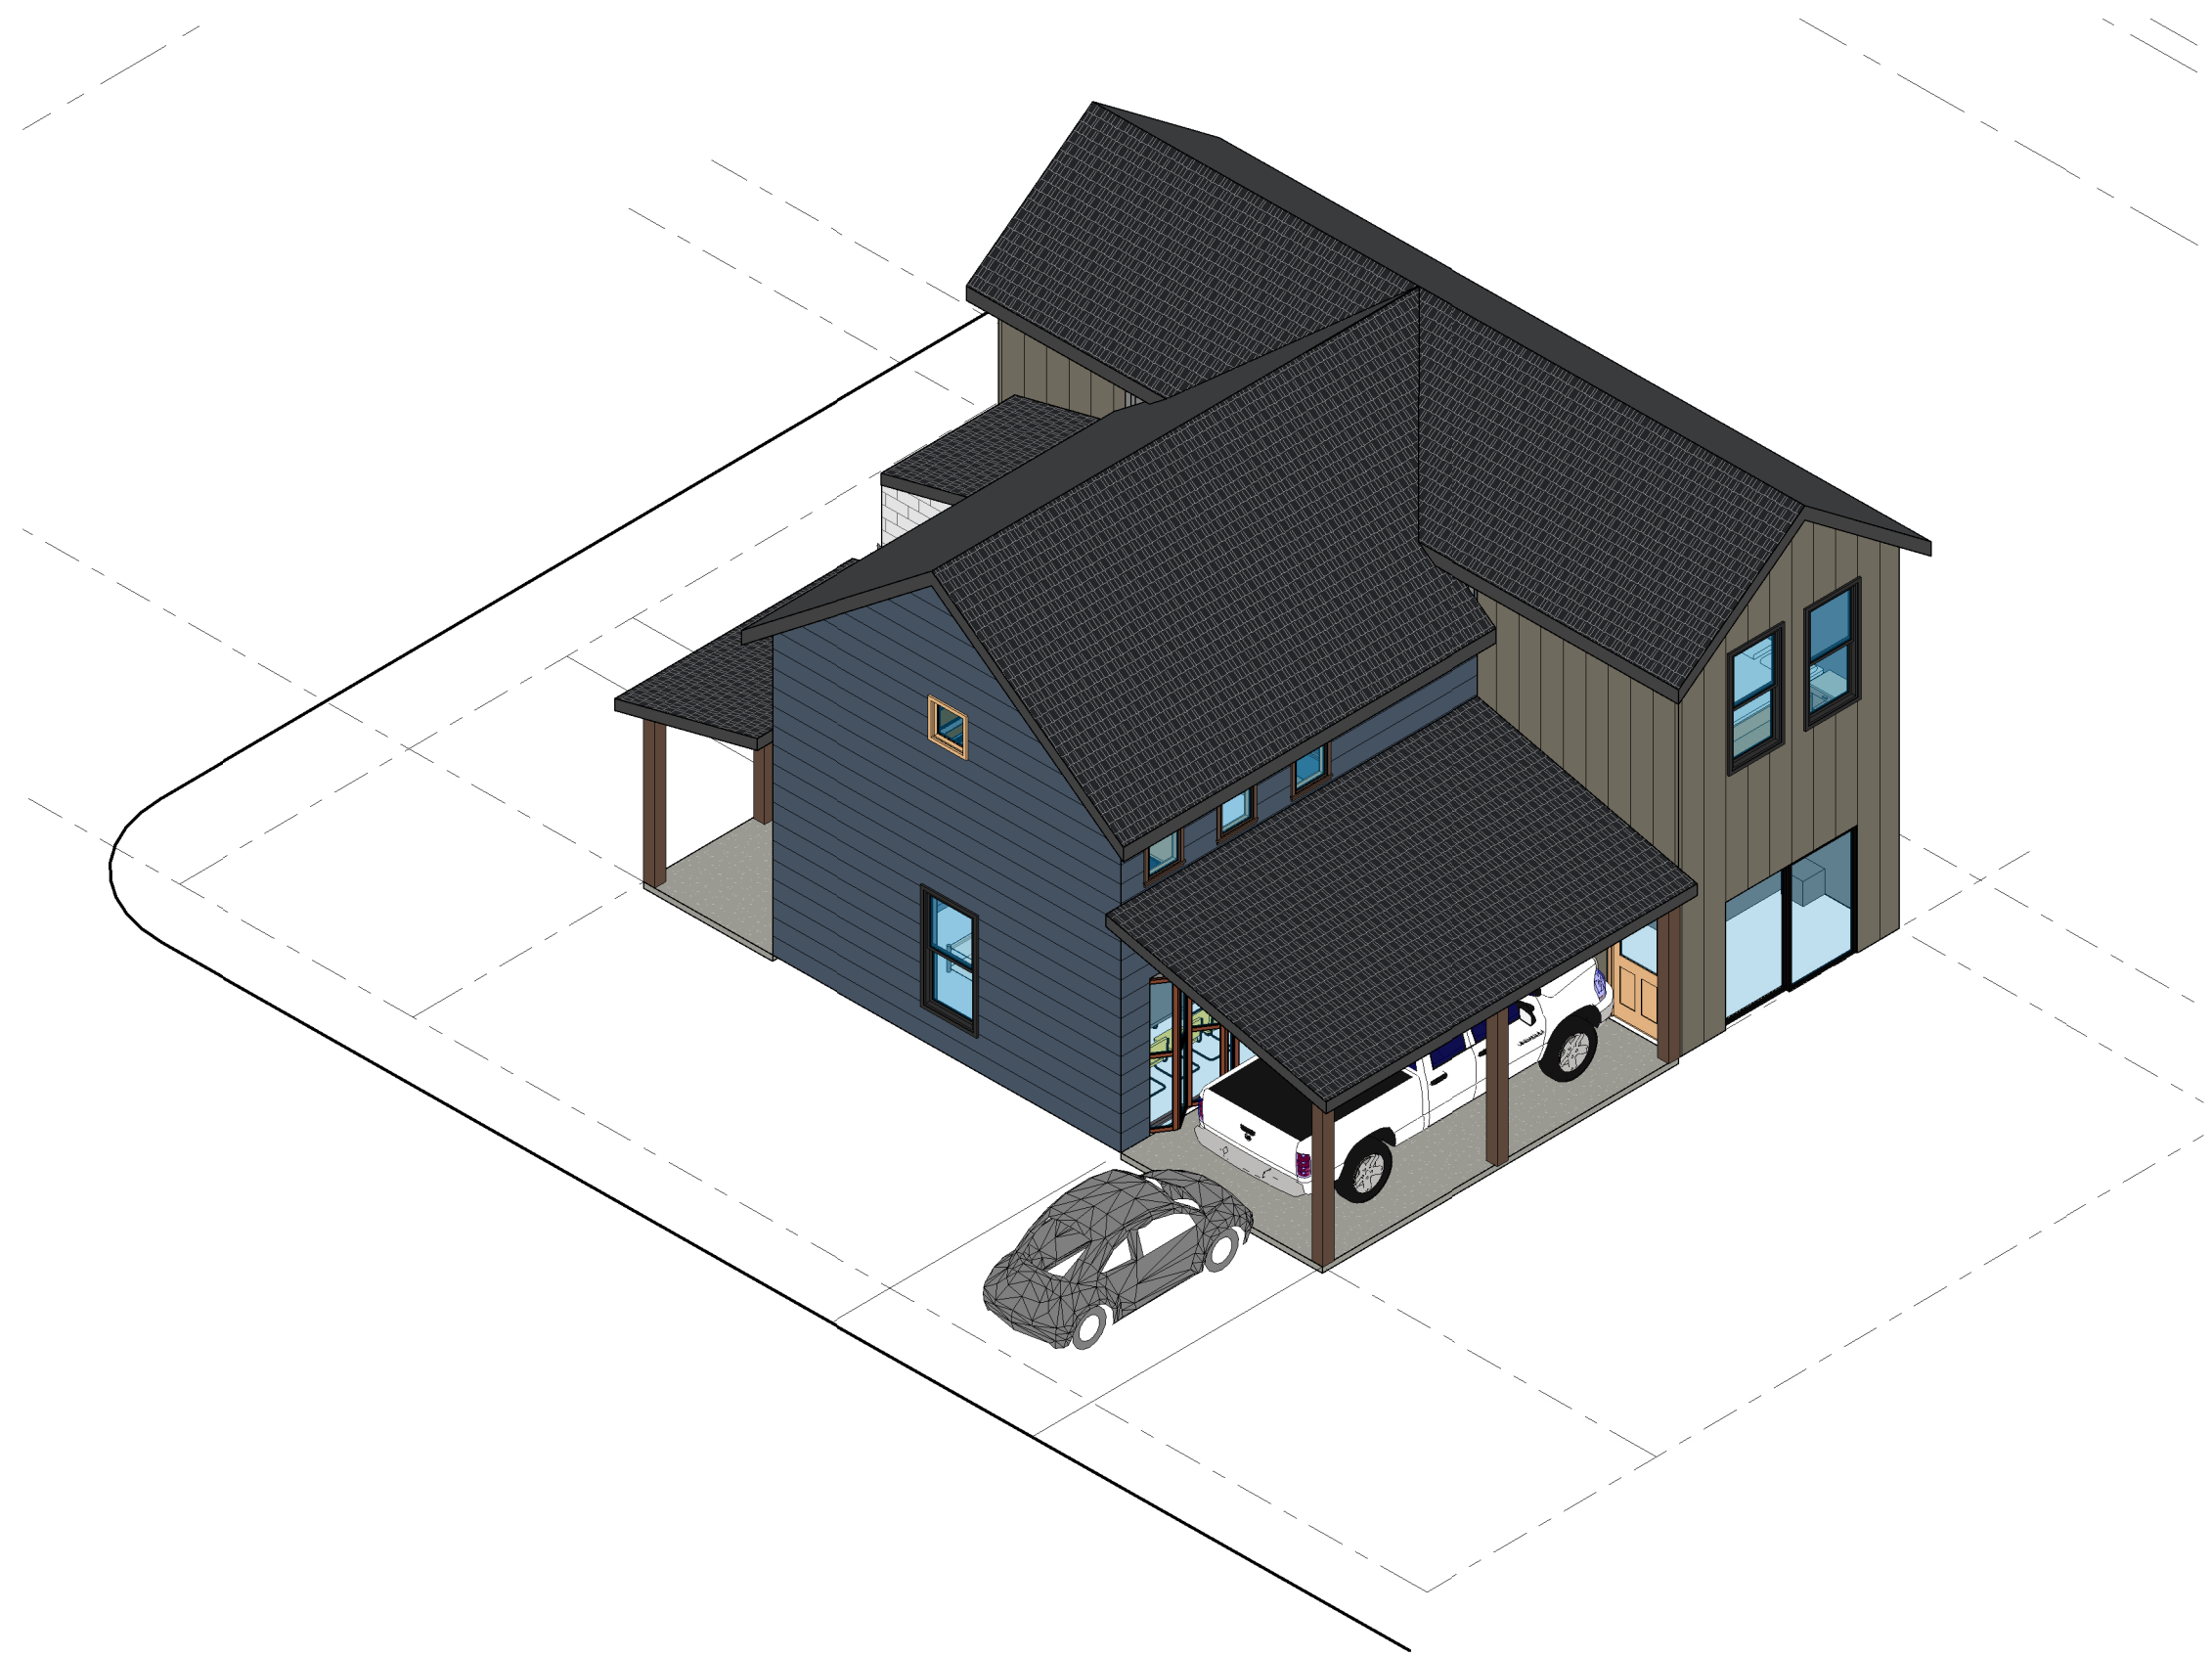

**SINGLE HOME AT
731 PALMETTO**

Enter address here

3D VIEW

A101

Project number	Project Number
Date	Issue Date
Exported	4/7/2026 2:33:05 PM
Drawn by	Ale
Checked by	OAV

BURNET


Not for construction
for review only

Structural Consultant:
Name: Villareal Design Group, LLC
Address:
Phone: 210 726 6100
e-mail: Jose@VillarealDesing.com

MEP Consultant:
Name:
Address:
Phone:
e-mail:

LANDSCAPE Consultant:
Name:
Address:
Phone:
e-mail:

CIVIL Consultant:
Name:
Address:
Phone:
e-mail:

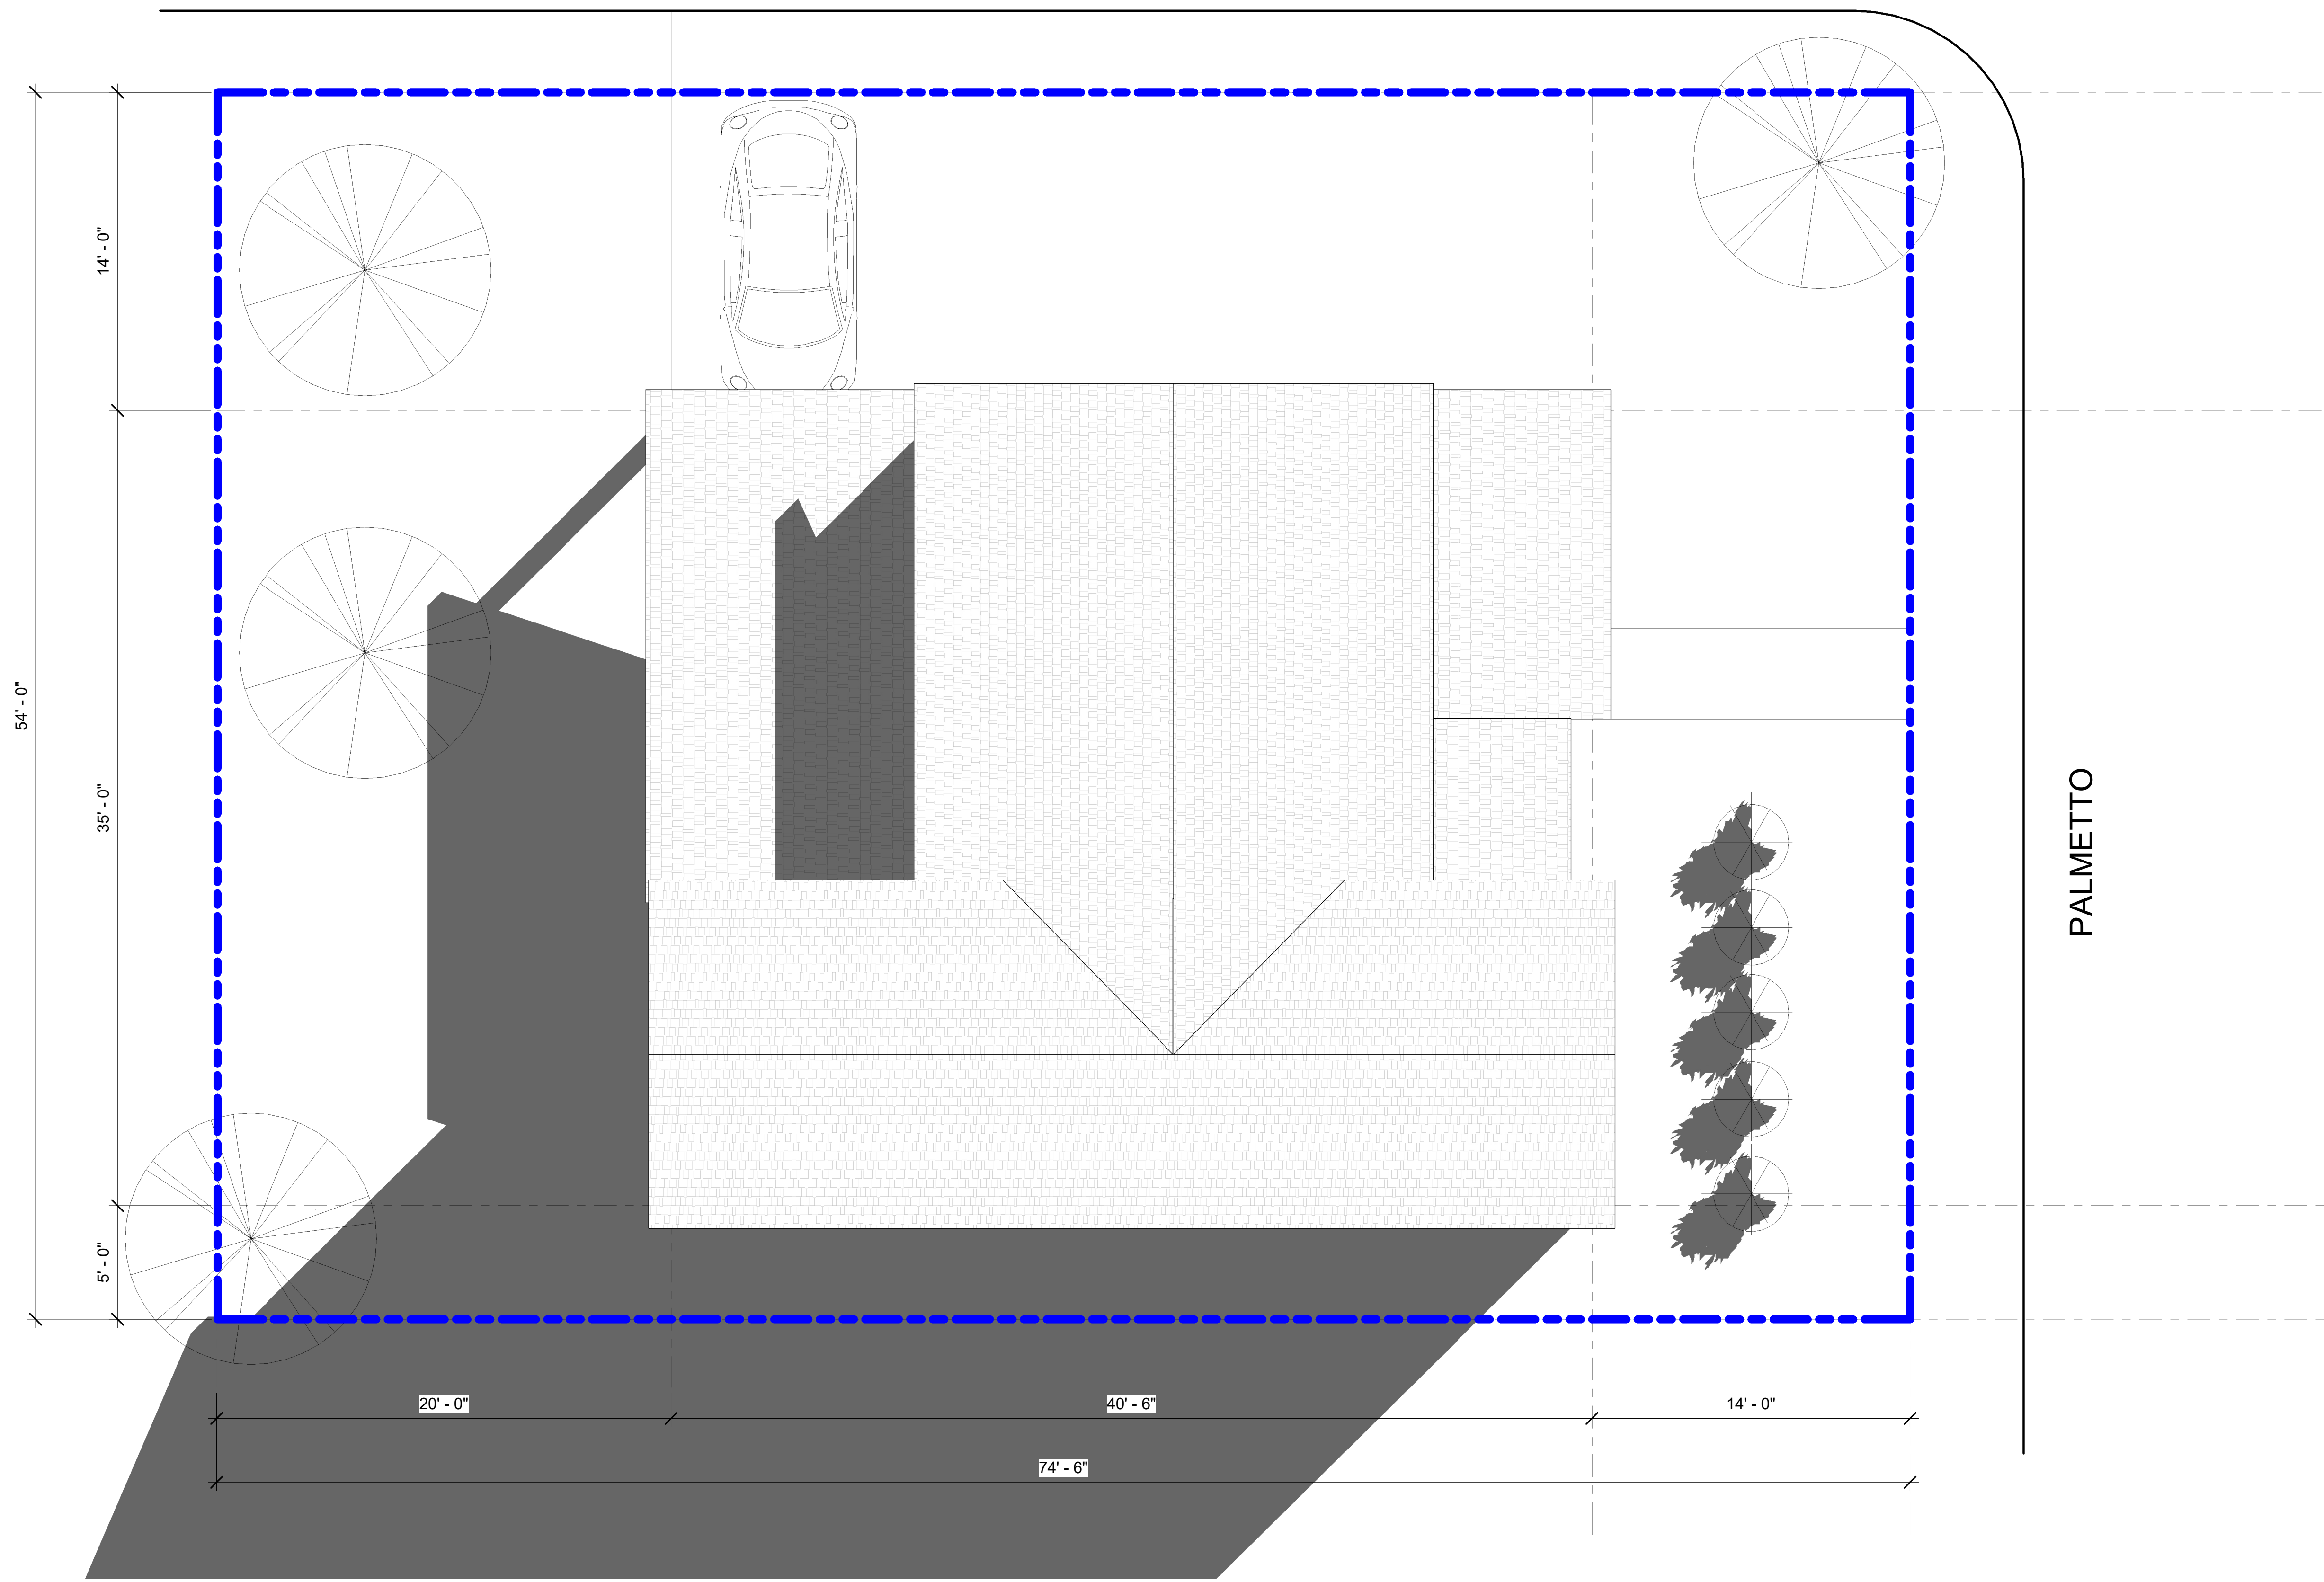

PALMETTO

**SINGLE HOME AT
731 PALMETTO**


Enter address here

SITE PLAN


A102

Project number	Project Number
Date	Issue Date
Exported	4/7/2026 2:33:07 PM
Drawn by	Ale
Checked by	OAV

Not for construction
for review only

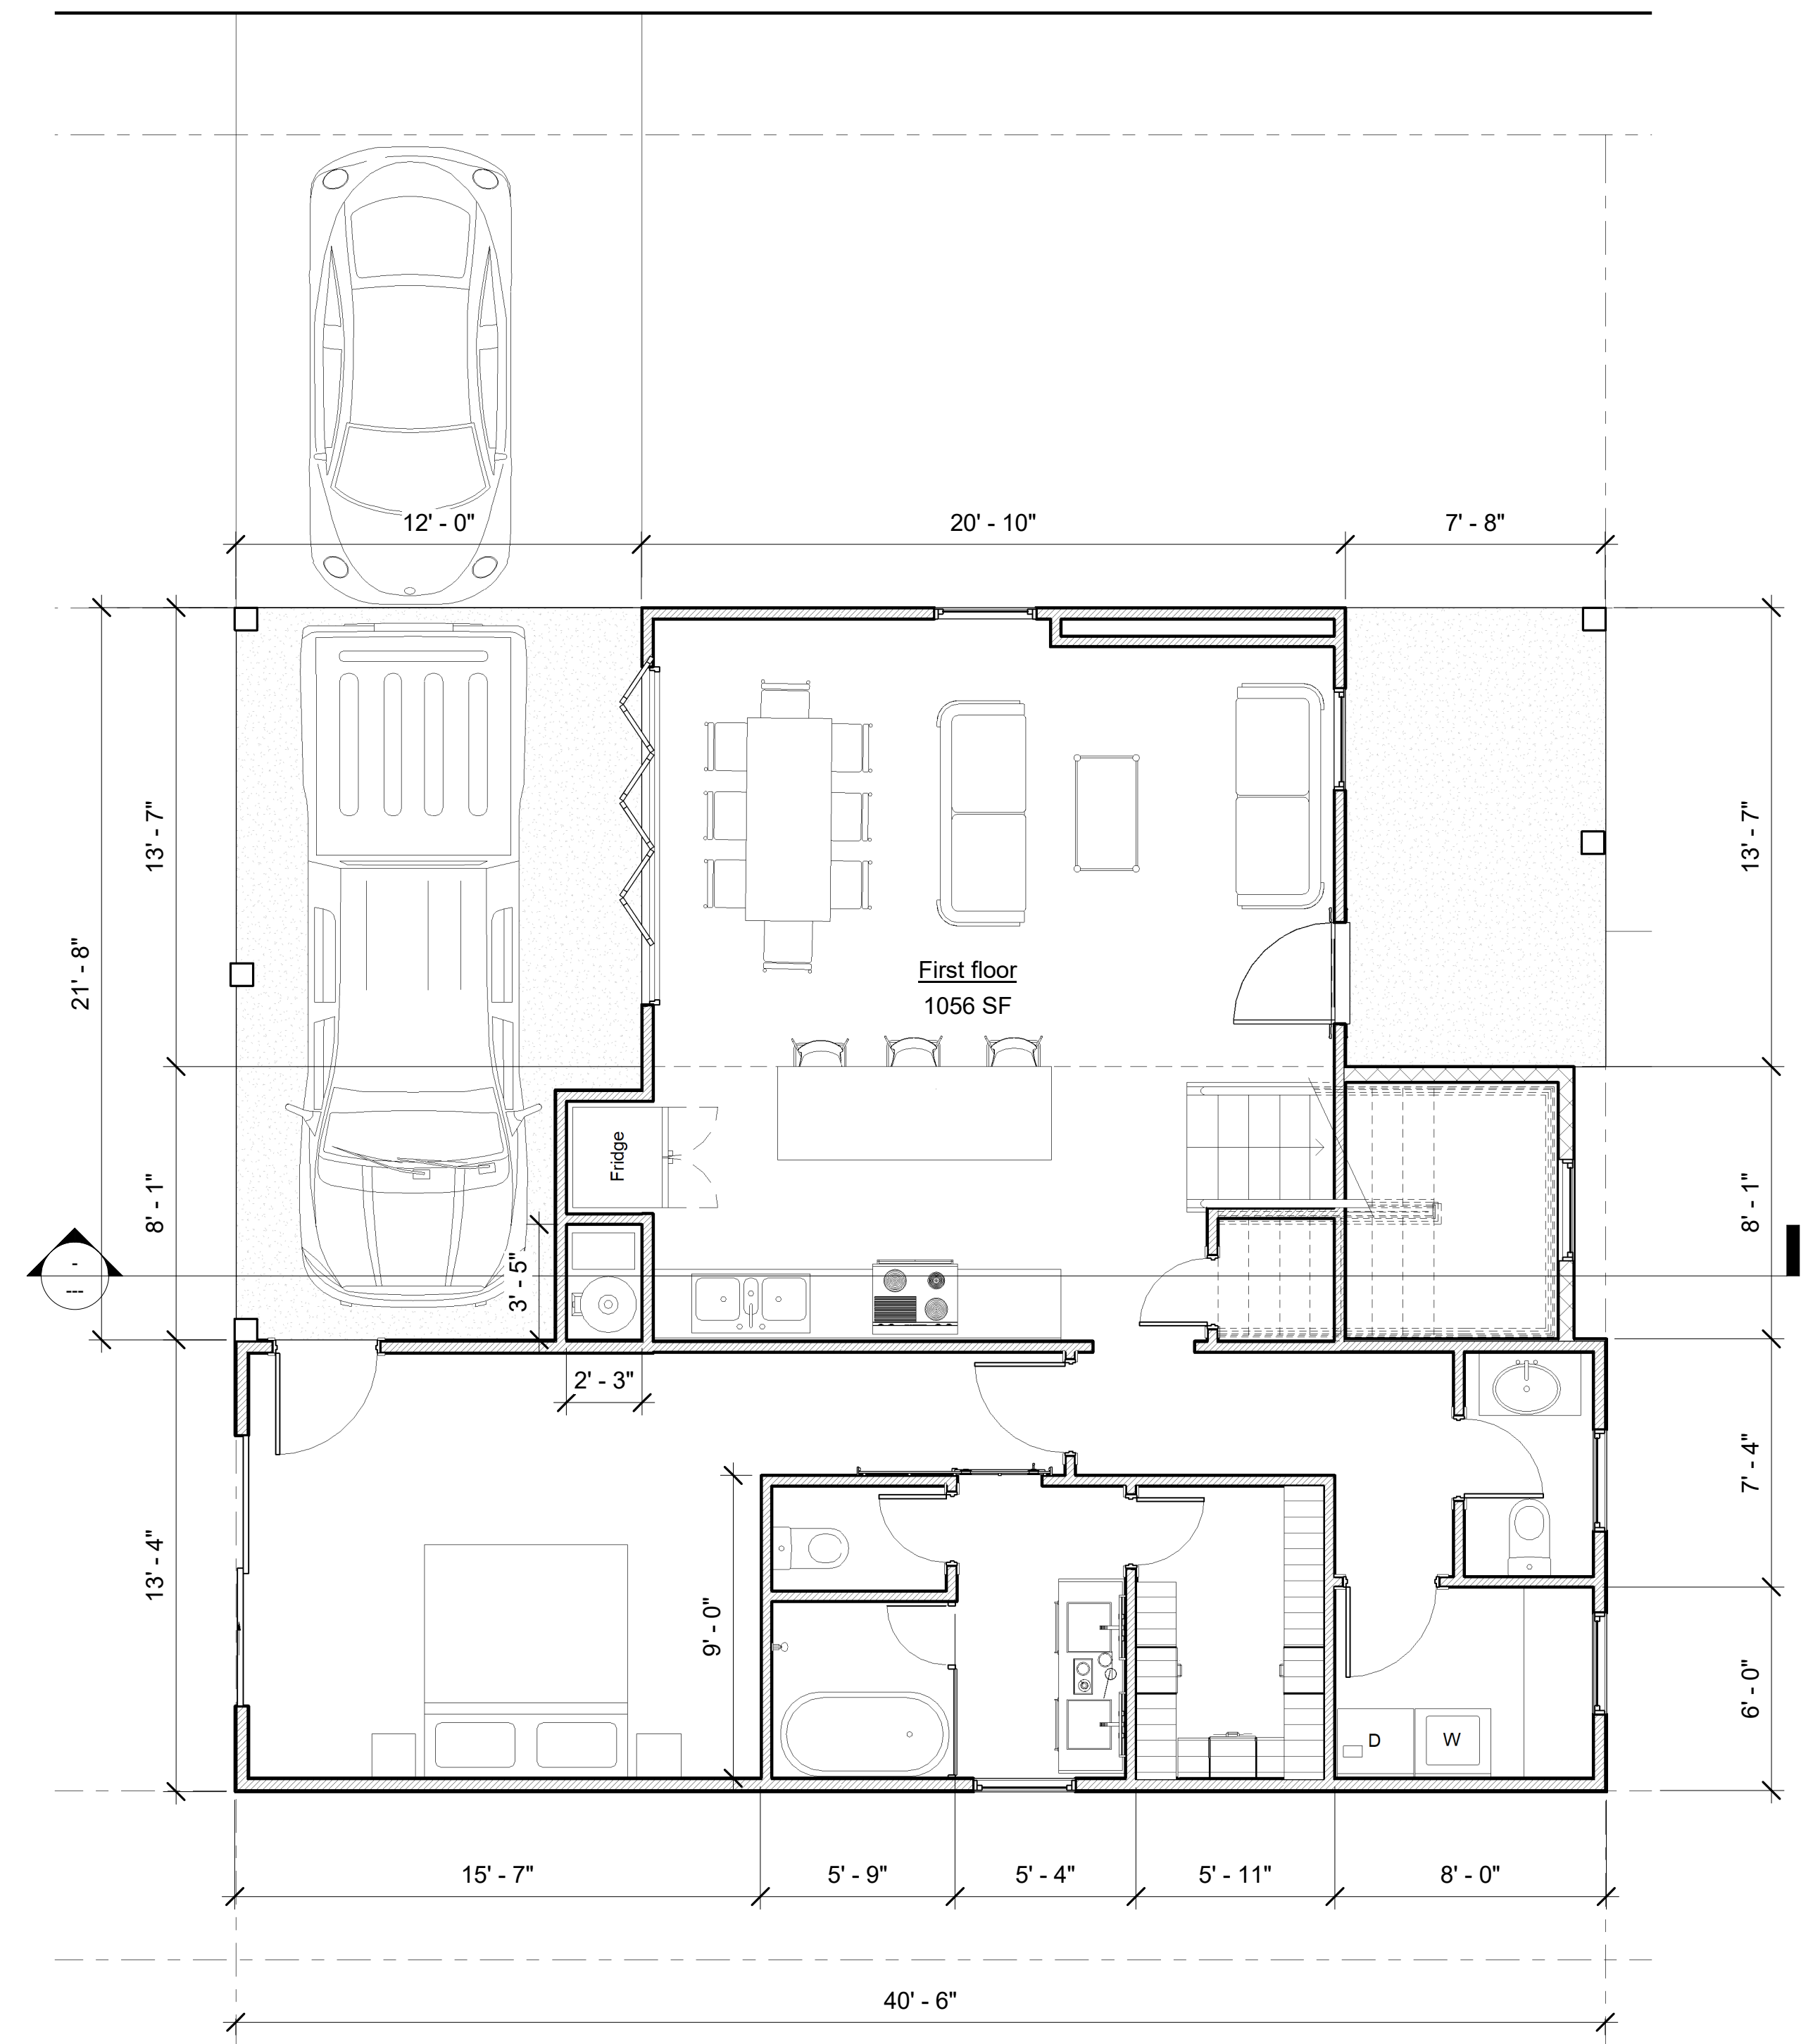

① 1st Floor
1/4" = 1'-0"

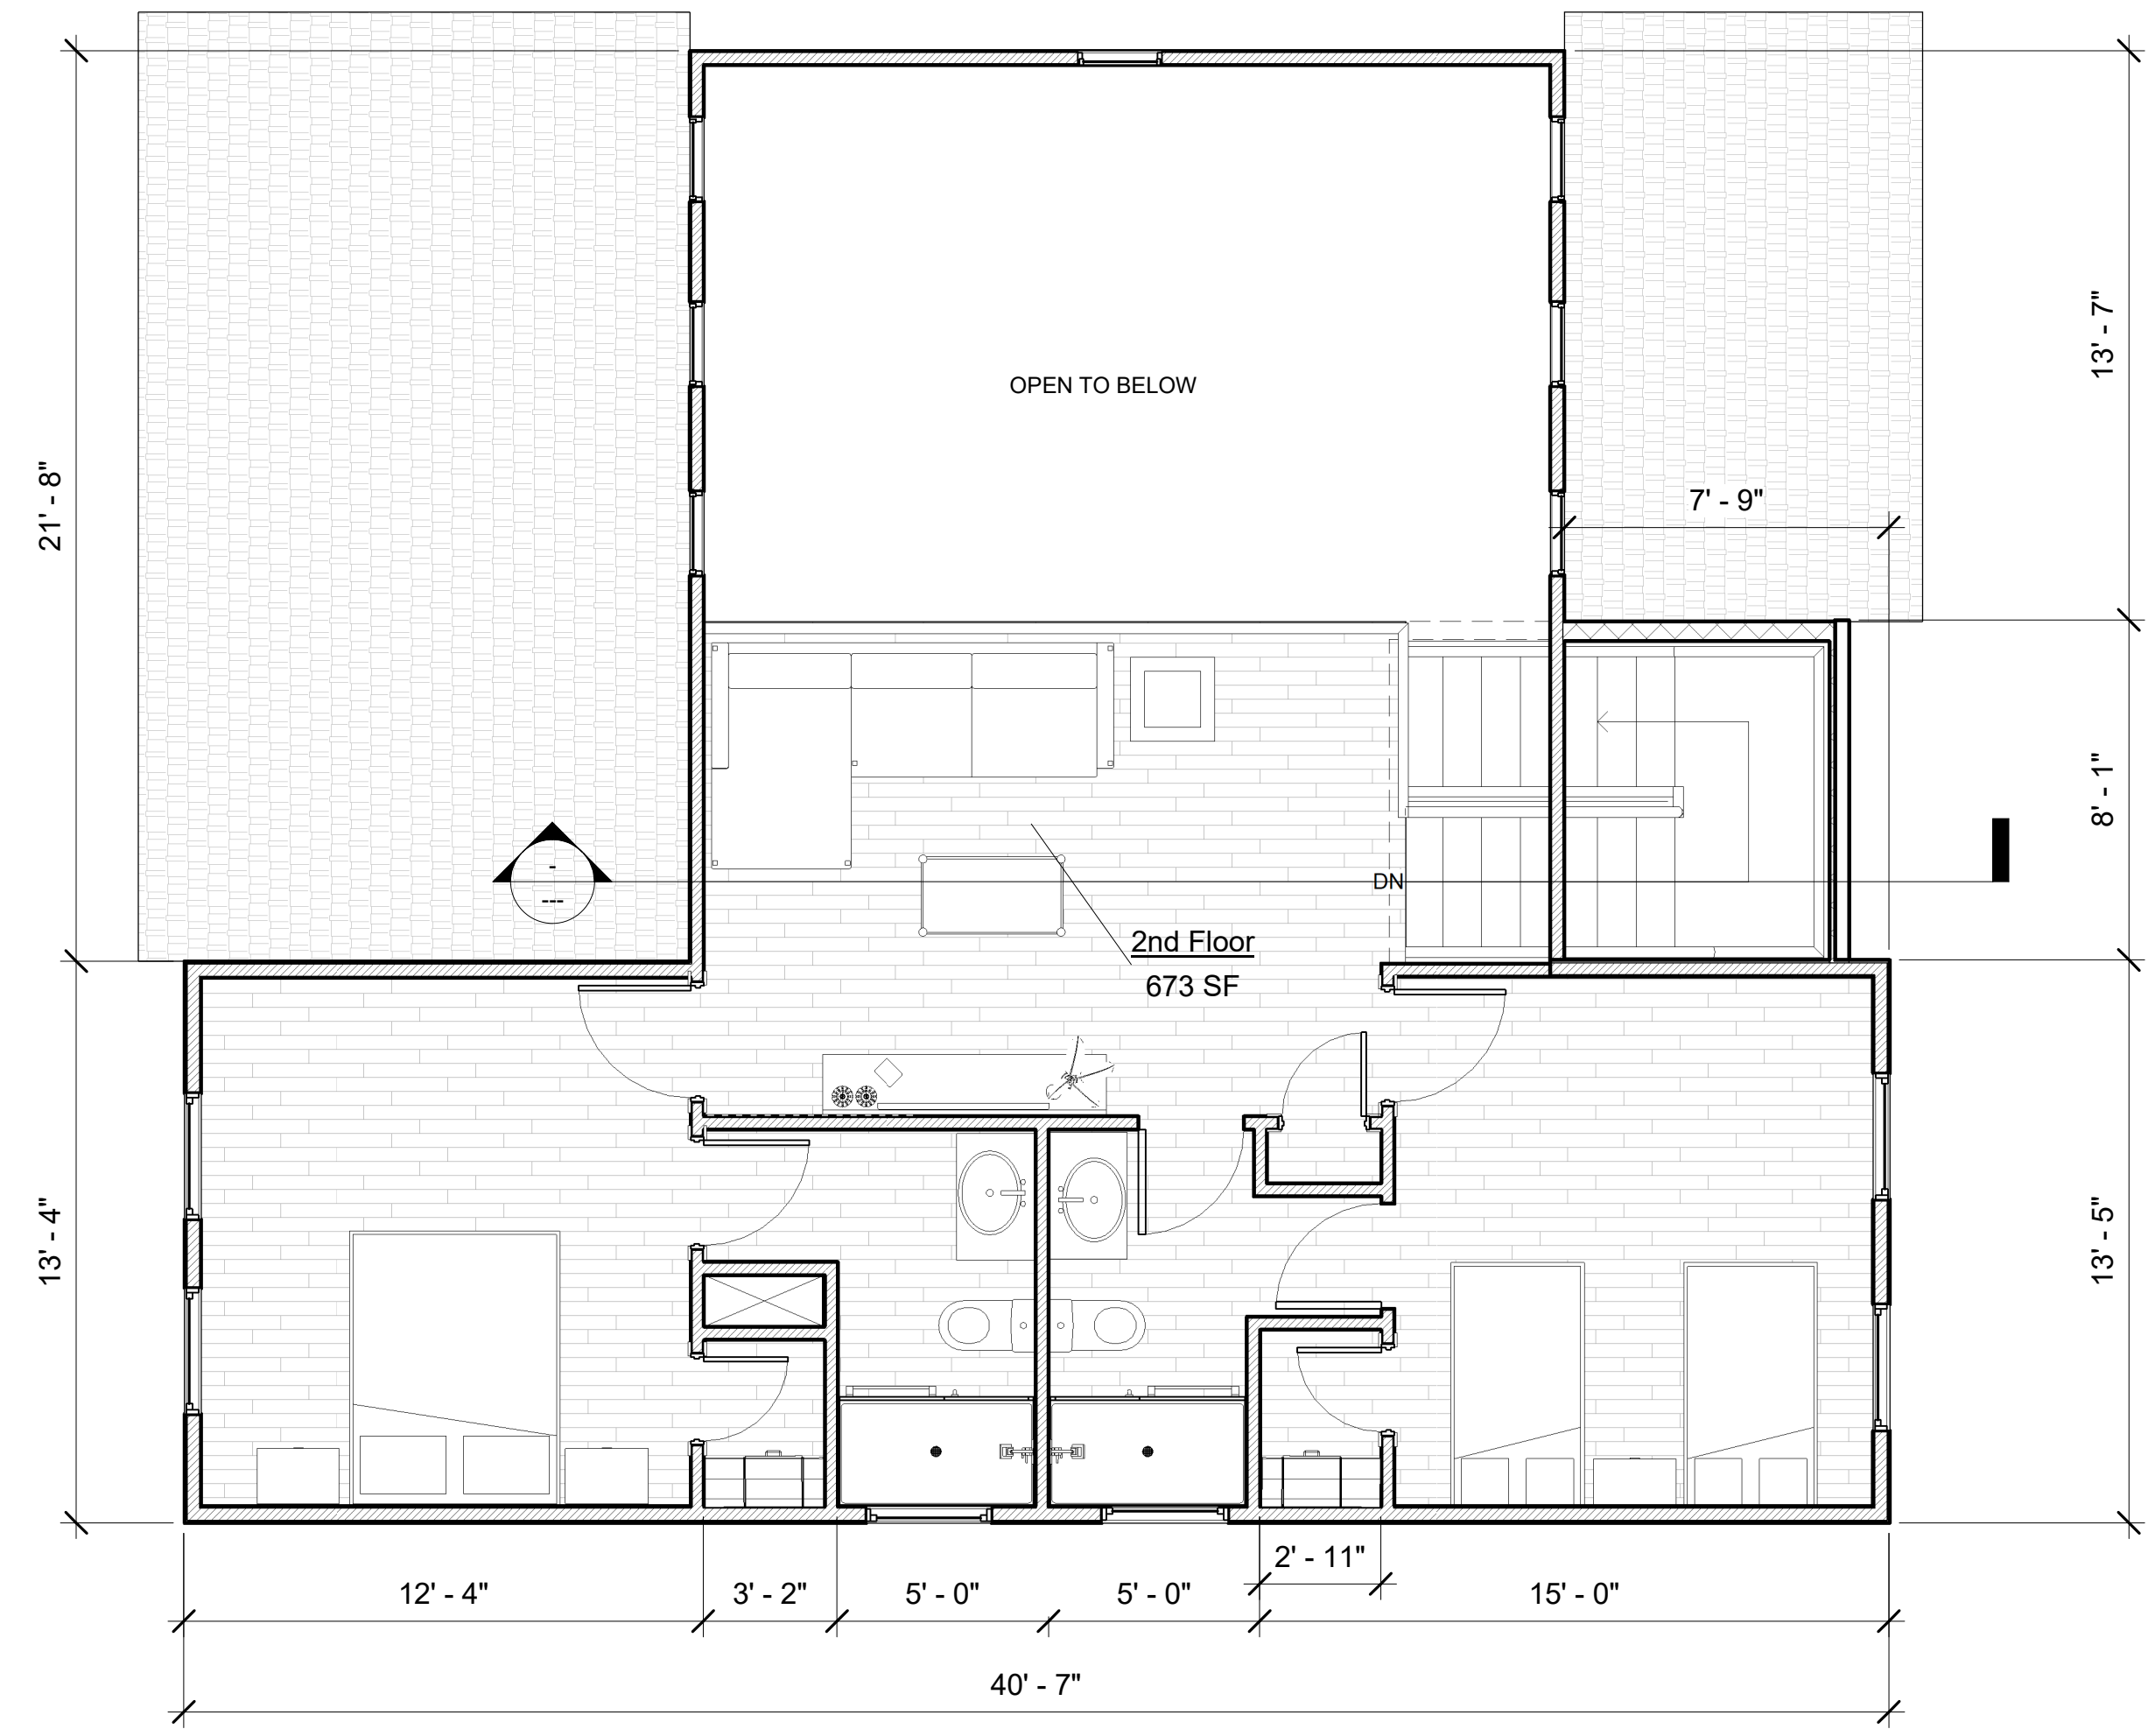

② 2nd Floor
1/4" = 1'-0"

Area Schedule (Gross Building)	
Name	Area
First floor	1,056 SF
2nd Floor	673 SF
	1,728 SF

Structural Consultant:
Name: Villareal Design Group, LLC
Address:
Phone: 210 726 6100
e-mail: Jose@VillarealDesing.com

MEP Consultant:
Name:
Address:
Phone:
e-mail:

LANDSCAPE Consultant:
Name:
Address:
Phone:
e-mail:

CIVIL Consultant:
Name:
Address:
Phone:
e-mail:

**SINGLE HOME AT
731 PALMETTO**

Enter address here

FLOOR PLAN

A103

Project number Project Number
Date Issue Date
Exported 4/7/2026 2:33:08 PM
Drawn by Ale
Checked by OAV

Not for construction
for review only

Structural Consultant:
Name: Villareal Design Group, LLC
Address:
Phone: 210 726 6100
e-mail: Jose@VillarealDesing.com

MEP Consultant:
Name:
Address:
Phone:
e-mail:

LANDSCAPE Consultant:
Name:
Address:
Phone:
e-mail:

CIVIL Consultant:
Name:
Address:
Phone:
e-mail:


**SINGLE HOME AT
731 PALMETTO**

Enter address here

ELEVATIONS

A104

Project number	Project Number
Date	Issue Date
Exported	4/7/2026 2:33:18 PM
Drawn by	Ale
Checked by	OAV

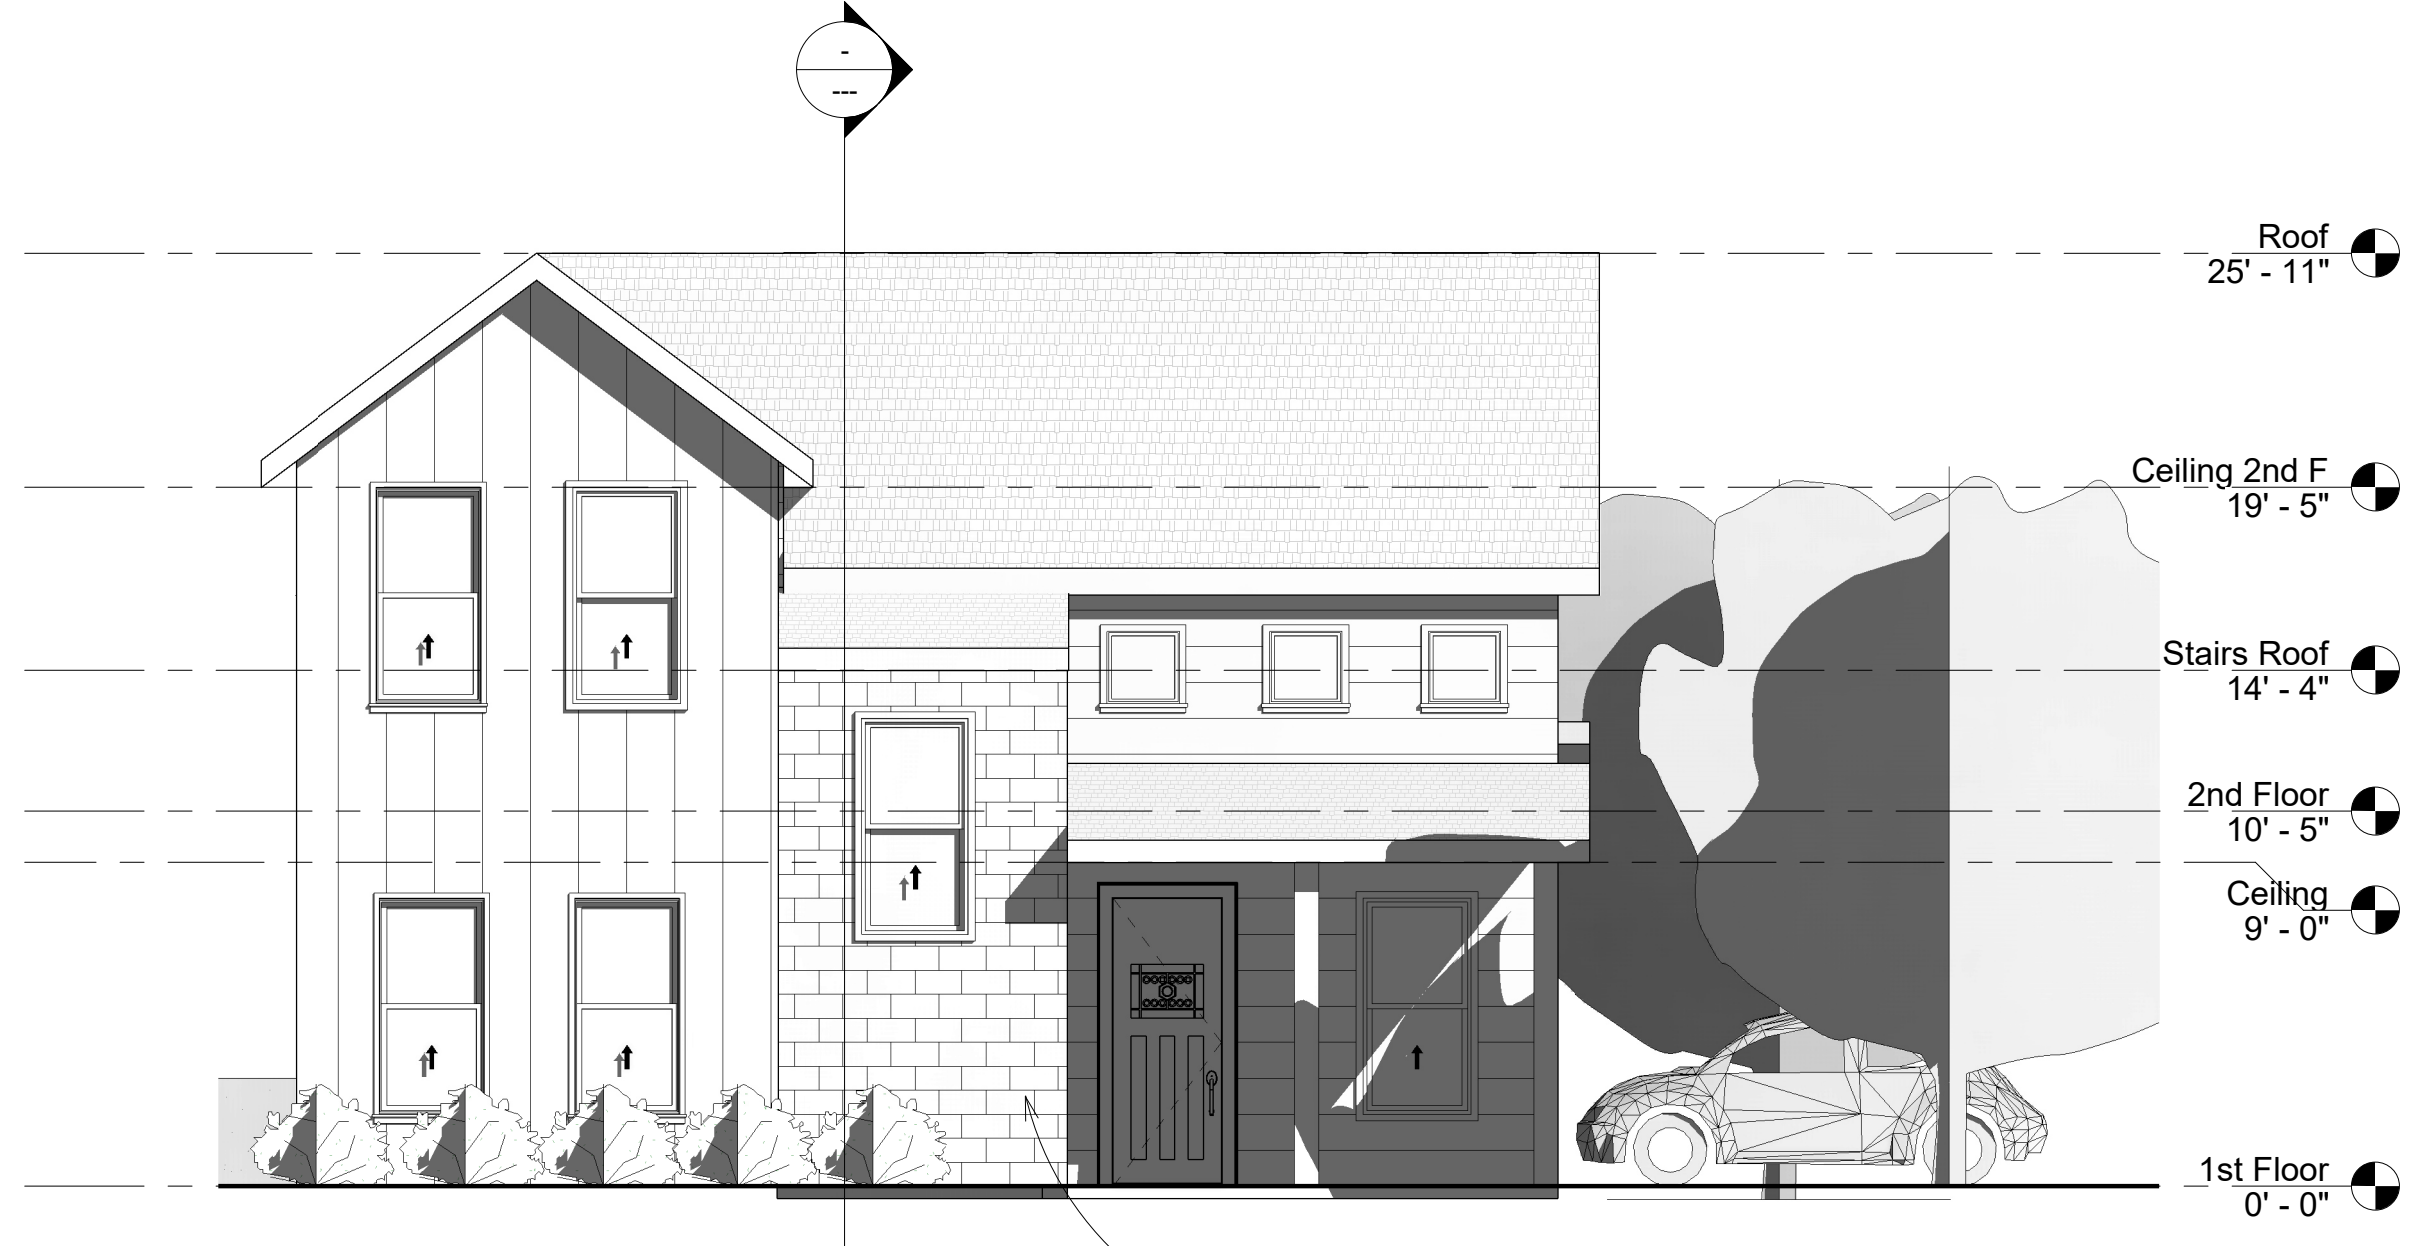


① East
3/16" = 1'-0"

LIMESTONE AS USED IN THE NEIGHBORHOOD AND APPROVED BY THE SAN ANTONIO HISTORIC AND DESIGN REVIEW COMMISSION (HDRC) AND THE OFFICE OF HISTORIC PRESERVATION (OHP)




② North
3/16" = 1'-0"

LIMESTONE AS USED IN THE NEIGHBORHOOD AND APPROVED BY THE SAN ANTONIO HISTORIC AND DESIGN REVIEW COMMISSION (HDRC) AND THE OFFICE OF HISTORIC PRESERVATION (OHP)

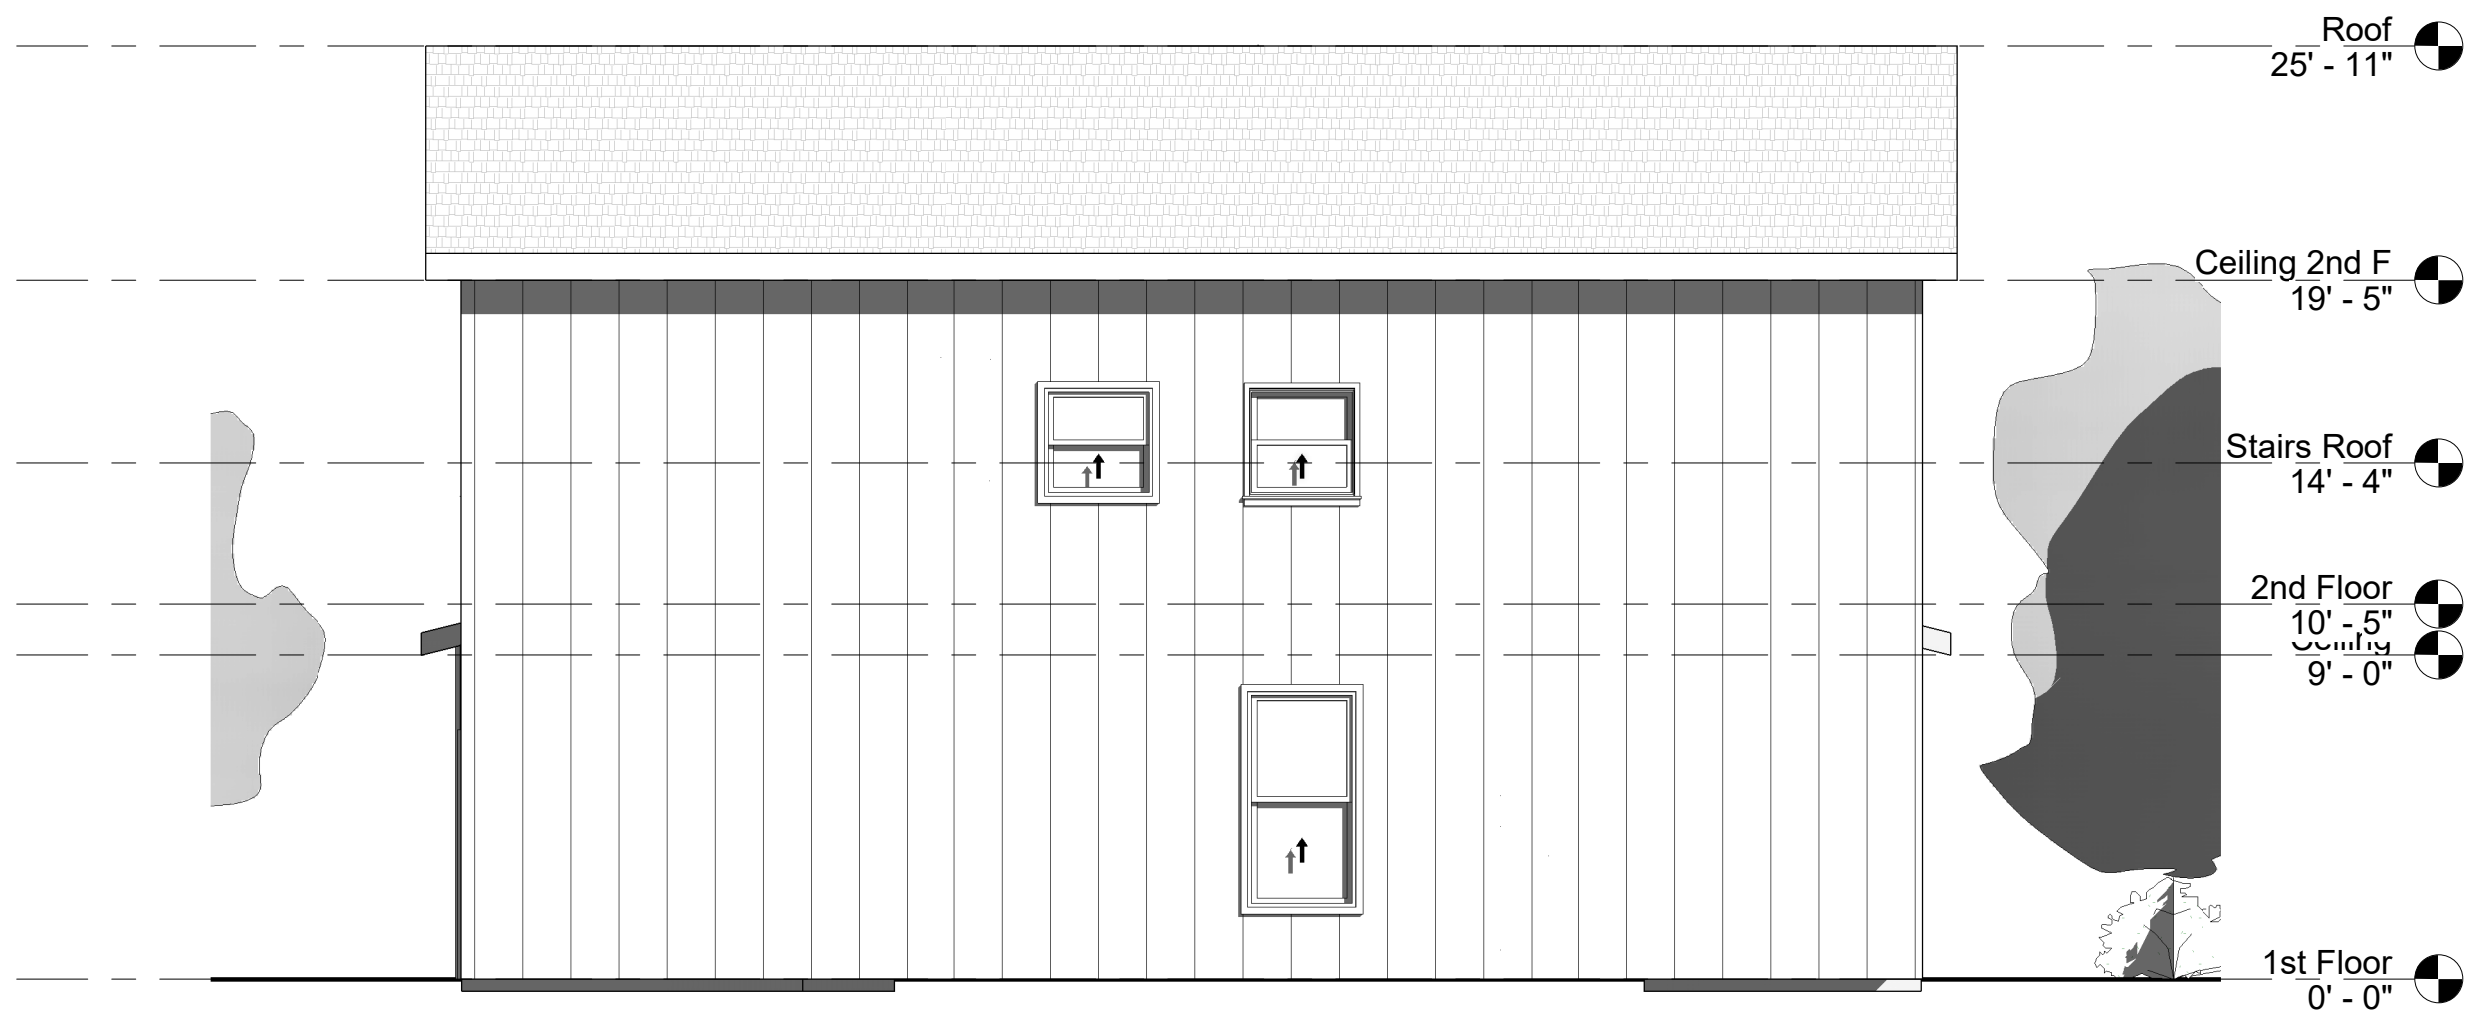

③ South
3/16" = 1'-0"

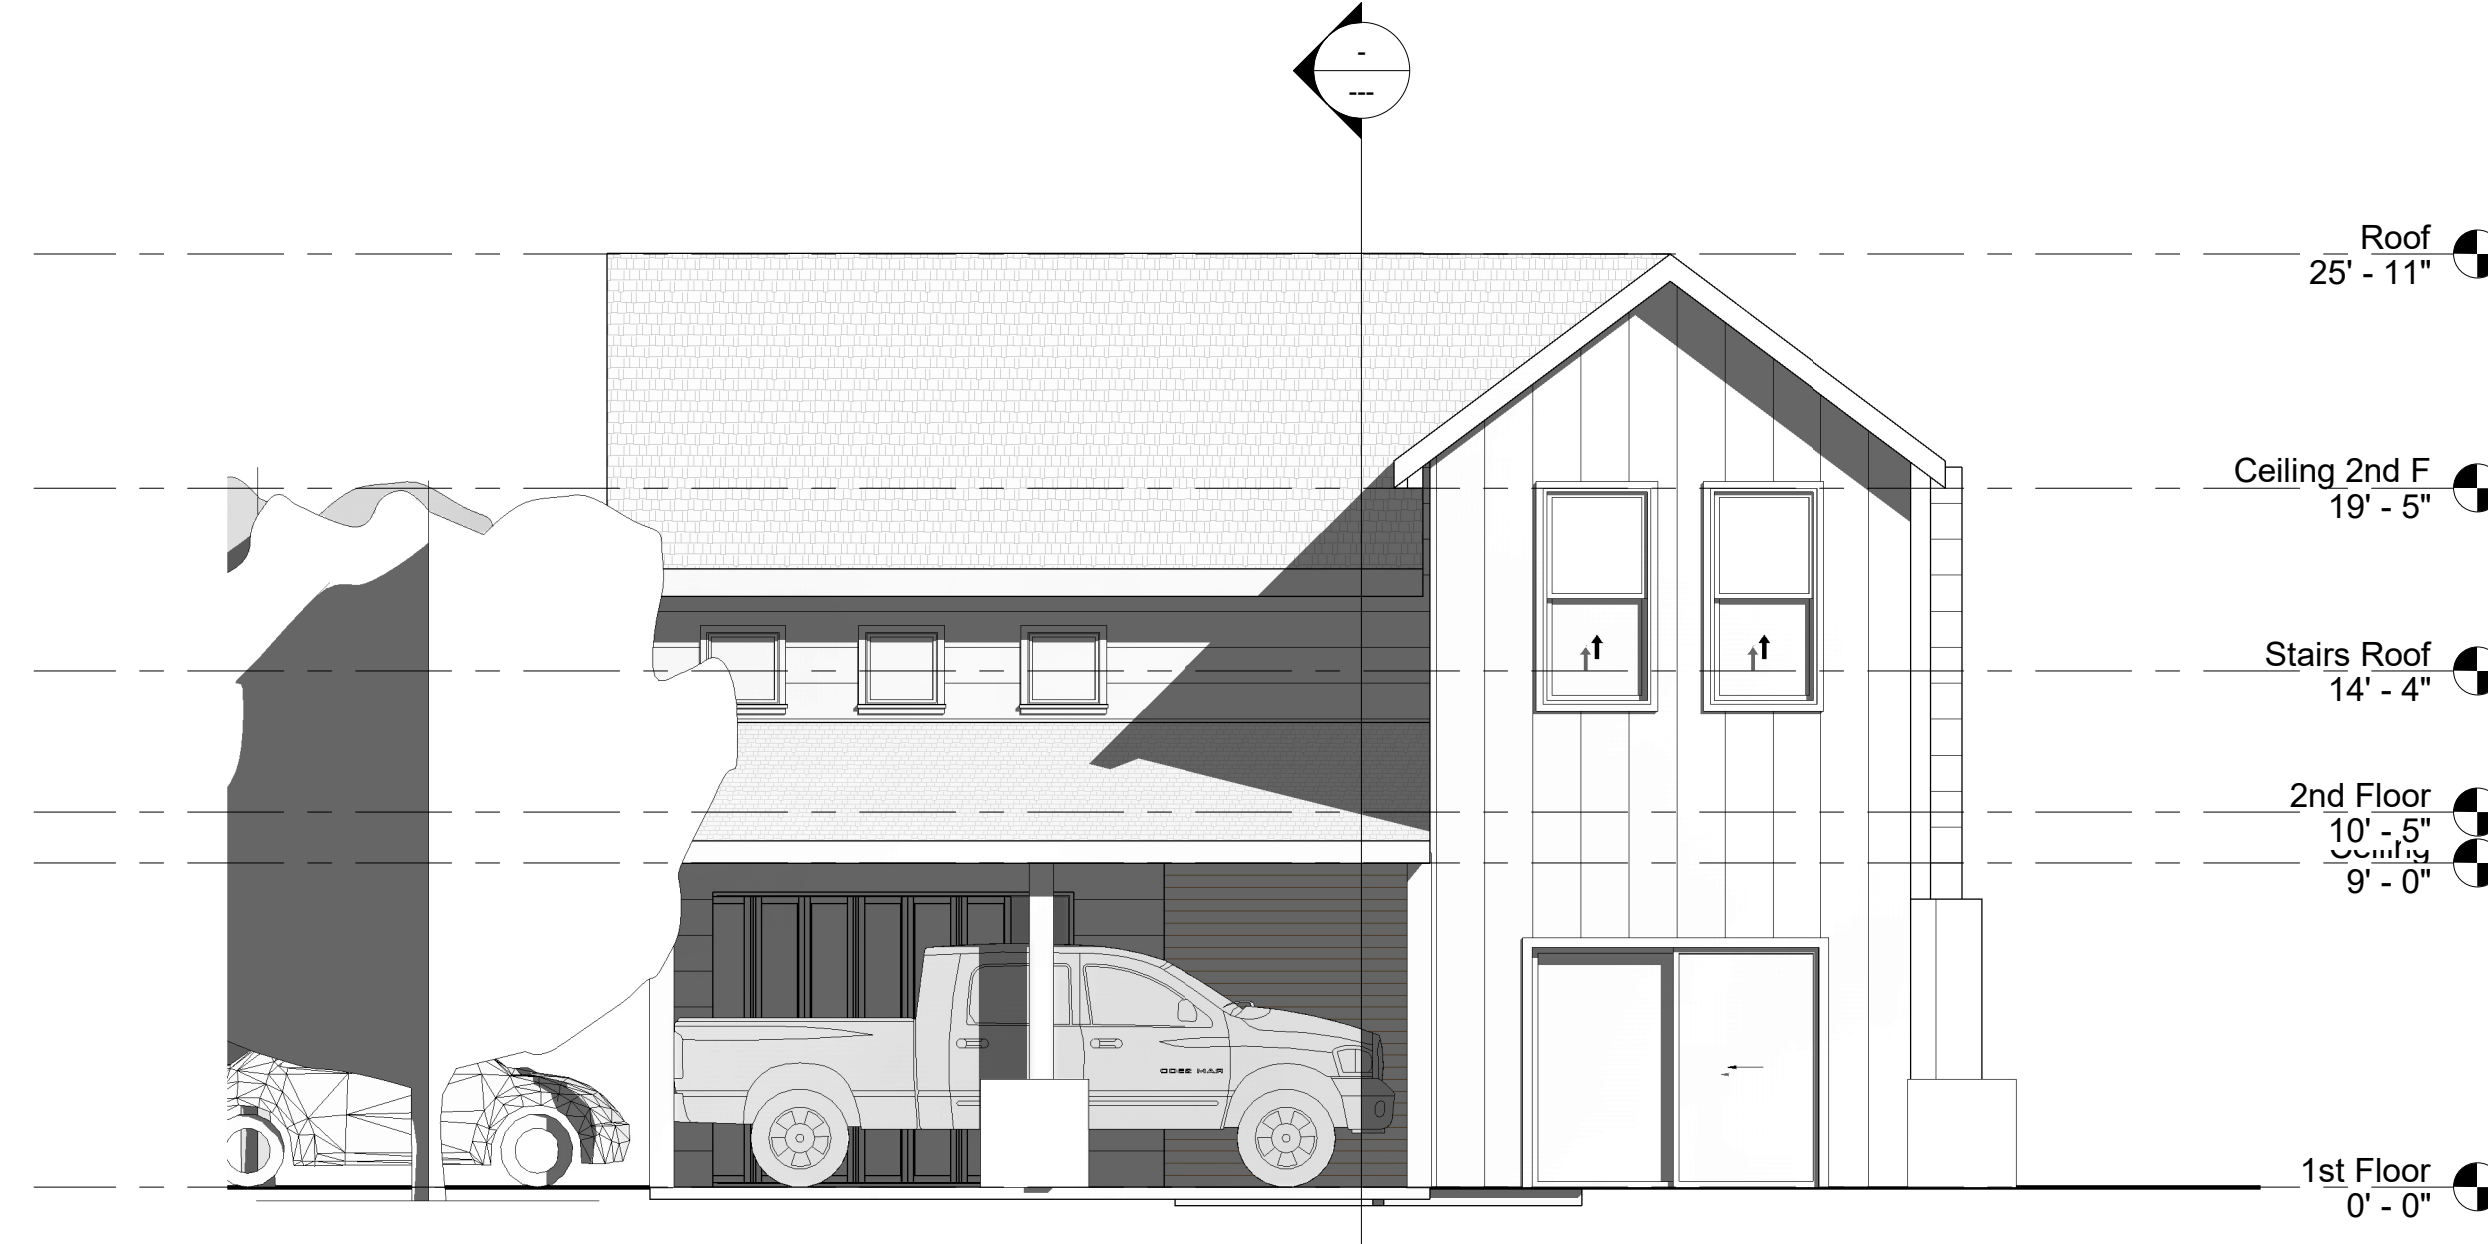

④ West
3/16" = 1'-0"