



CK 2740921
819 E. Mulberry Ave.
San Antonio, TX 78212

CUSTOMER APPROVAL

APPROVED BY: _____ DATE: ____ / ____ / ____


**EXISTING 36" CANOPY FASCIA
PROPOSED 36" CANOPY FASCIA**

CANOPY FACADE


Job Name:




Proposal Drawing
 Final Drawing

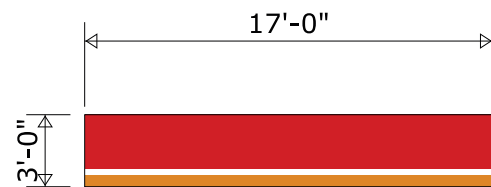


EAST ELEVATION

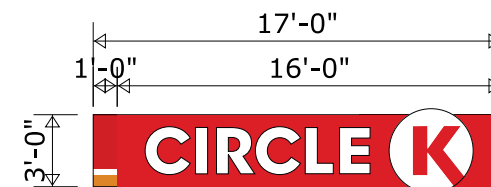

WEST ELEVATION

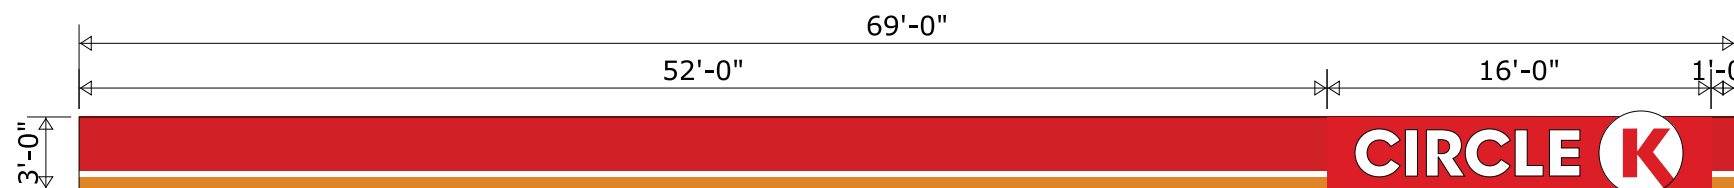

SOUTH ELEVATION

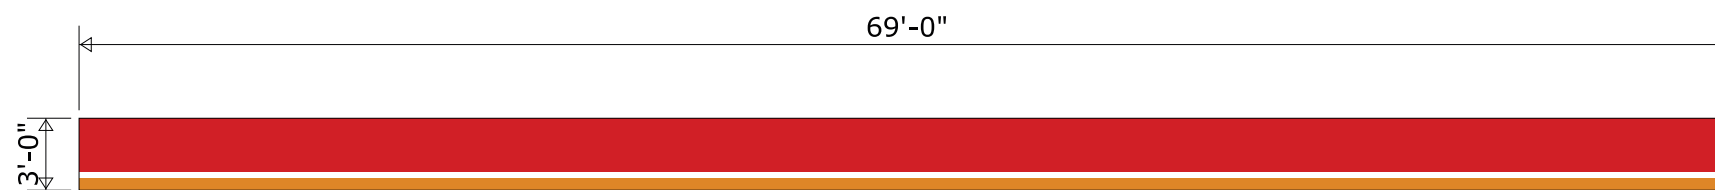

NORTH ELEVATION

Scale: 1/8" = 1'-0"



CANOPY OVERVIEW

Scale: 1/16" = 1'-0"

Client: Circle K Stores Inc.
Location:
819 E. Mulberry Ave.
San Antonio, TX 78212
Sales: House Account
Prj. Mngr.: Zachary Voigt
Date: 12/18/2023
Designer: Jocelyn
File Name: 78508 Circle K
2740921 - Branding Upgrade
2024 - P2.cdr
Proposal #: 78508
Job #: n/a

Revisions

R1



License #: 18010

Corporate Office
5003 Stout Drive
San Antonio, TX 78219
(210) 341-7244

Dallas
2703 Mockingbird Lane
Dallas, TX 75235
(972) 870-1594


Houston (State Sign)
7630 Hansen Road
Houston, TX 77061
(713) 943-1831

Austin (Custom Sign Creations)
1130 Rutherford, Suite 180
Austin, TX 78753
(512) 374-9300

Tyler (Design Center Signs)
3245 W. Grande Blvd.
Tyler, TX 75703
(903) 561-4995



THIS DRAWING IS THE EXCLUSIVE PROPERTY OF COMET SIGNS, LLC. ANY USE OR REPRODUCTION OF THIS DRAWING WITHOUT WRITTEN AUTHORIZATION FROM COMET SIGNS, LLC, IS STRICTLY PROHIBITED. OWNERSHIP AND COPYRIGHT IS RETAINED IN ACCORDANCE WITH U.S. AND INTERNATIONAL TRADEMARK / COPYRIGHT LAWS.

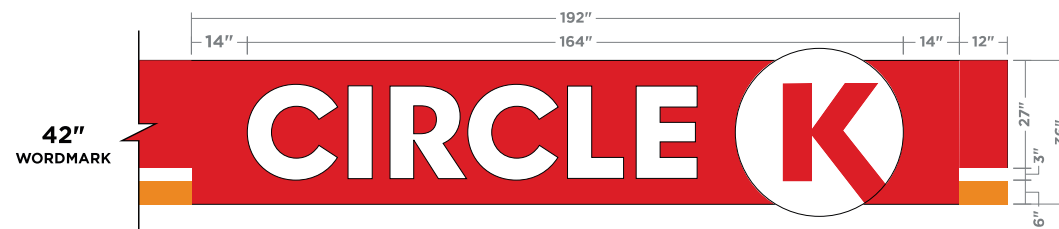

Scale: 1/4" = 1'-0"

A1	Mfg & install new Circle K standard ACM panels for 36" tall canopy, length per illustration.
A2	Mfg & install (2) new Circle K logo panels with 42" wordmarks.
A3	Existing canopy is 36" tall, 69'-0" long & 17'-0" wide.
A4	Remove/discard existing canopy panels, logos & illumination.

CUSTOMER APPROVAL

APPROVED BY: _____ DATE: ____ / ____ / ____