



PLACE
LOGO HERE



District 3
atics Facility
San Antonio, TX



ISSUE DATE 10/30/2025

REVISION

PROJECT NUMBER	23010
DRAWING	25

CHECKED BY	BE
00415	15 oct 2000

SHEET TITLE


OVERALL

SITE PLAN

PLAN

SHEET NUMBER

L2.01

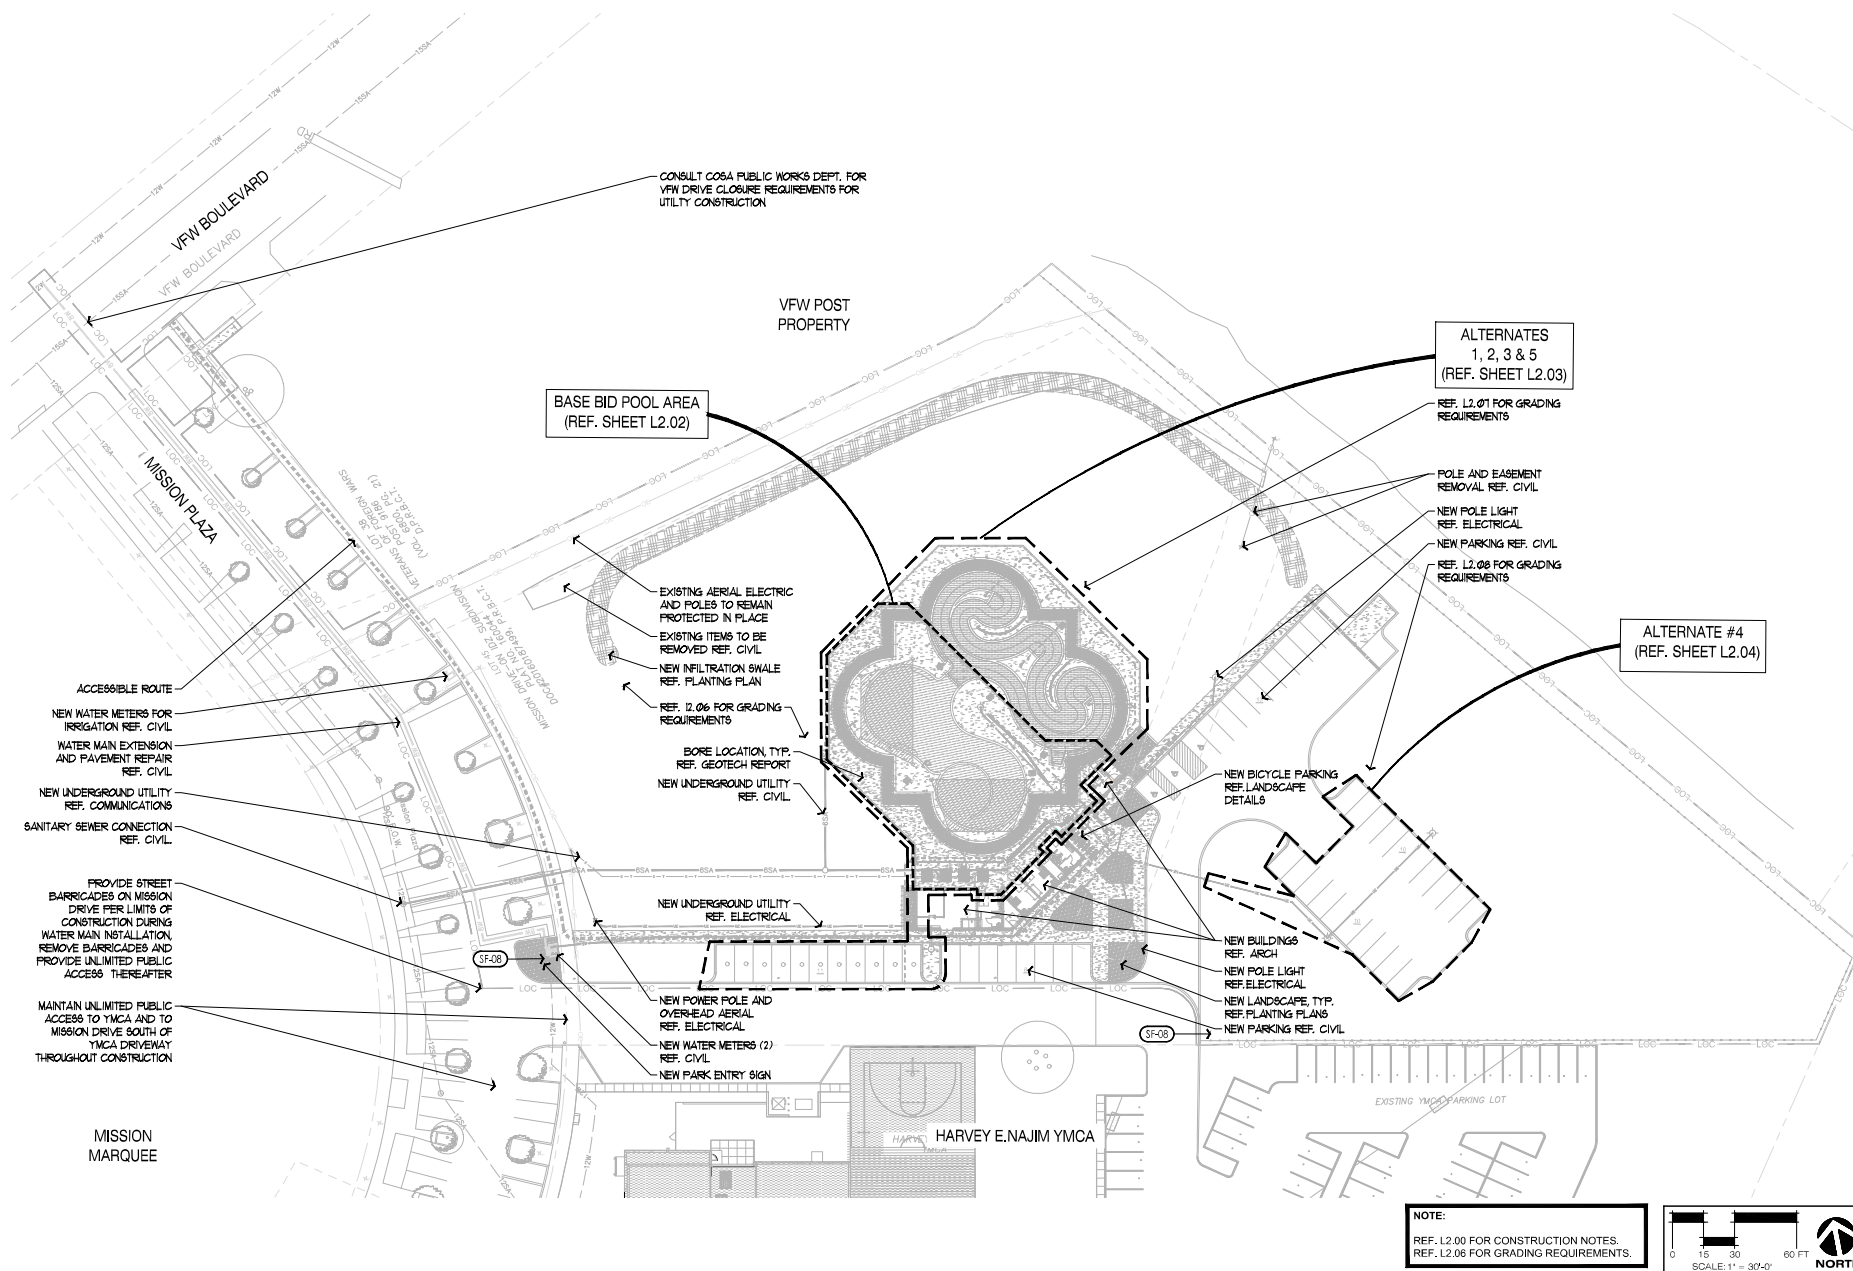

Permit Review Issue