


E. PYRON

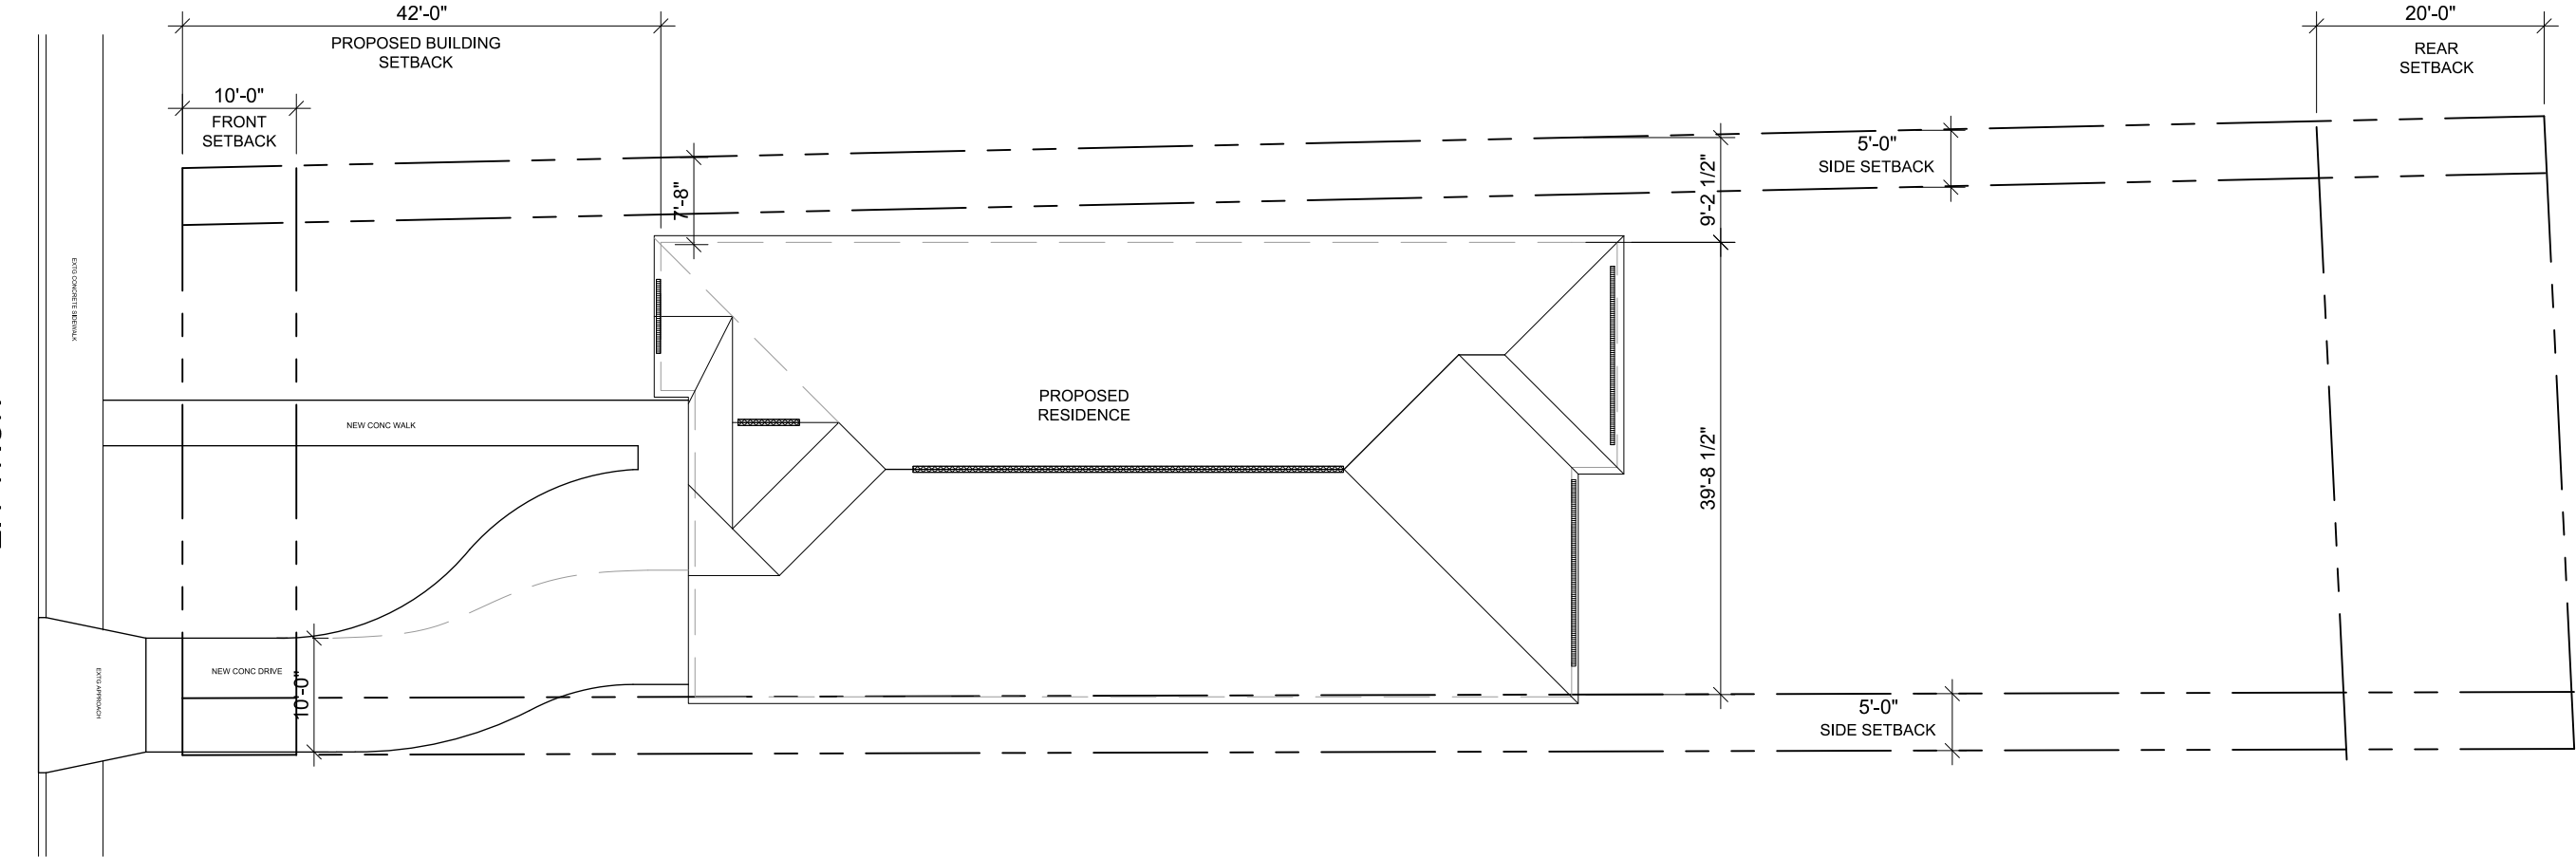

1 SITE PLAN
SCALE: 1/16"=1'-0"

NORTH