


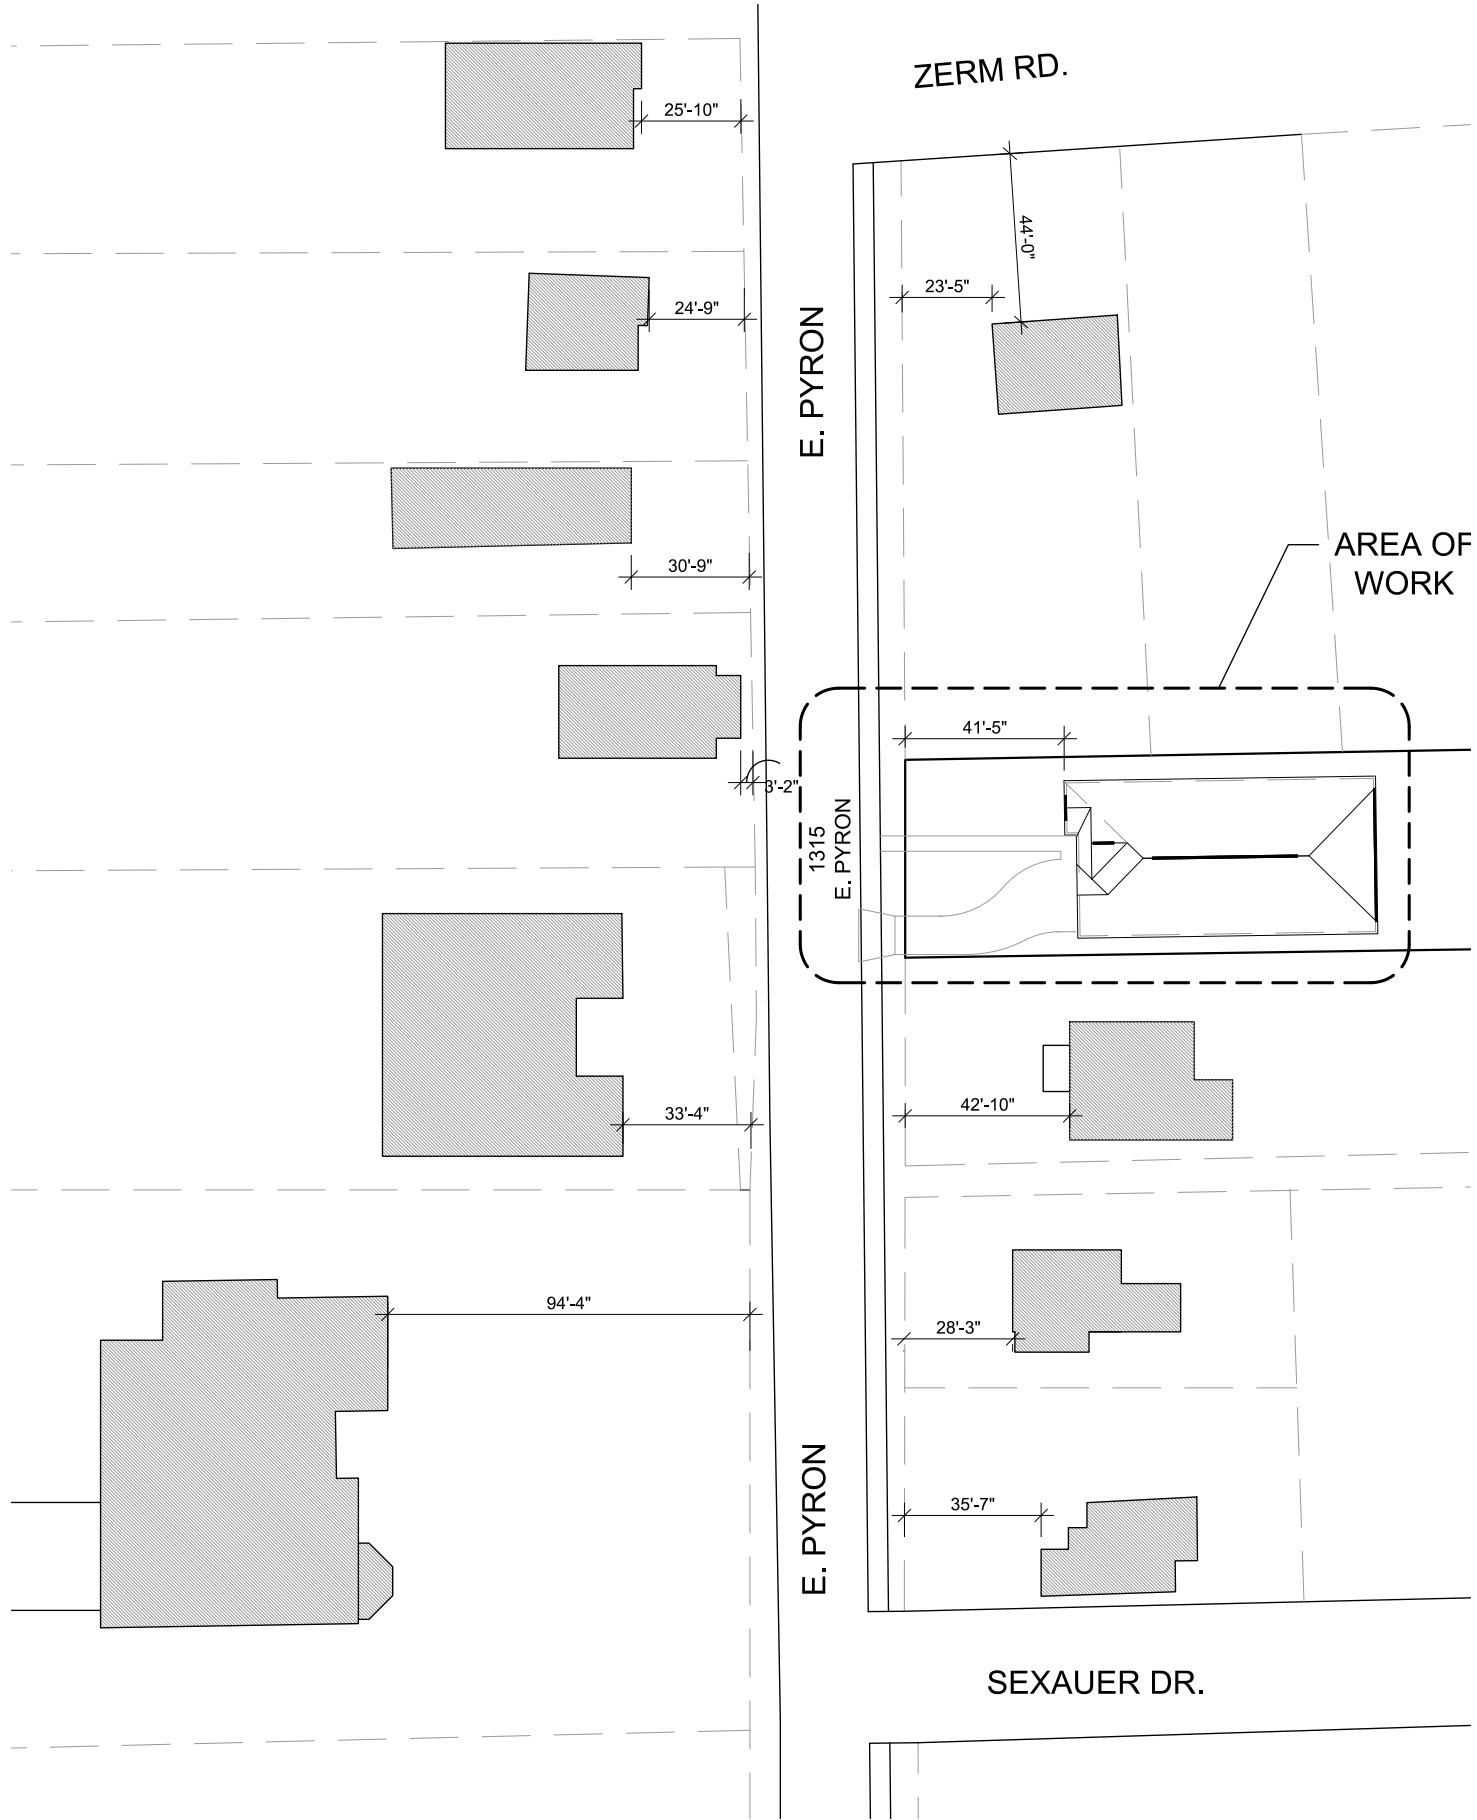

1 AREA SITE PLAN: FRONT SETBACK DIAGRAM
SCALE: 1"=40'-0"

