

6'-0" CHAIN LINK SECURITY FENCE
MUST BE PROVIDED AROUND
THE SITE, GC TO VERIFY

SCALE: 1"=20'

LOT 6

LOT 14

NOTE:
THE SIGNING SURVEYOR WAS NOT PROVIDED A CURRENT
TITLE COMMITMENT AND THERE MAY BE EASEMENTS,
RIGHTS OF WAY OR OTHER INSTRUMENTS OF RECORD
WHICH MAY AFFECT THIS PROPERTY WHICH ARE NOT
SHOWN ON THE FACE OF THIS SURVEY.


NOTE:
NO RESTRICTIVE COVENANTS OF RECORD WERE FOUND.

NOTE:
Bearings shown hereon are based on actual GPS
Observations, Texas State Plane Coordinates, South
Central Zone, Grid.

SITE PLAN

SCALE 1/8"=1'-0"

FLOOD ZONE INTERPRETATION: IT IS THE RESPONSIBILITY OF ANY INTERESTED PERSONS TO VERIFY THE ACCURACY OF FEMA FLOOD ZONE DESIGNATION OF THIS PROPERTY WITH FEMA AND STATE

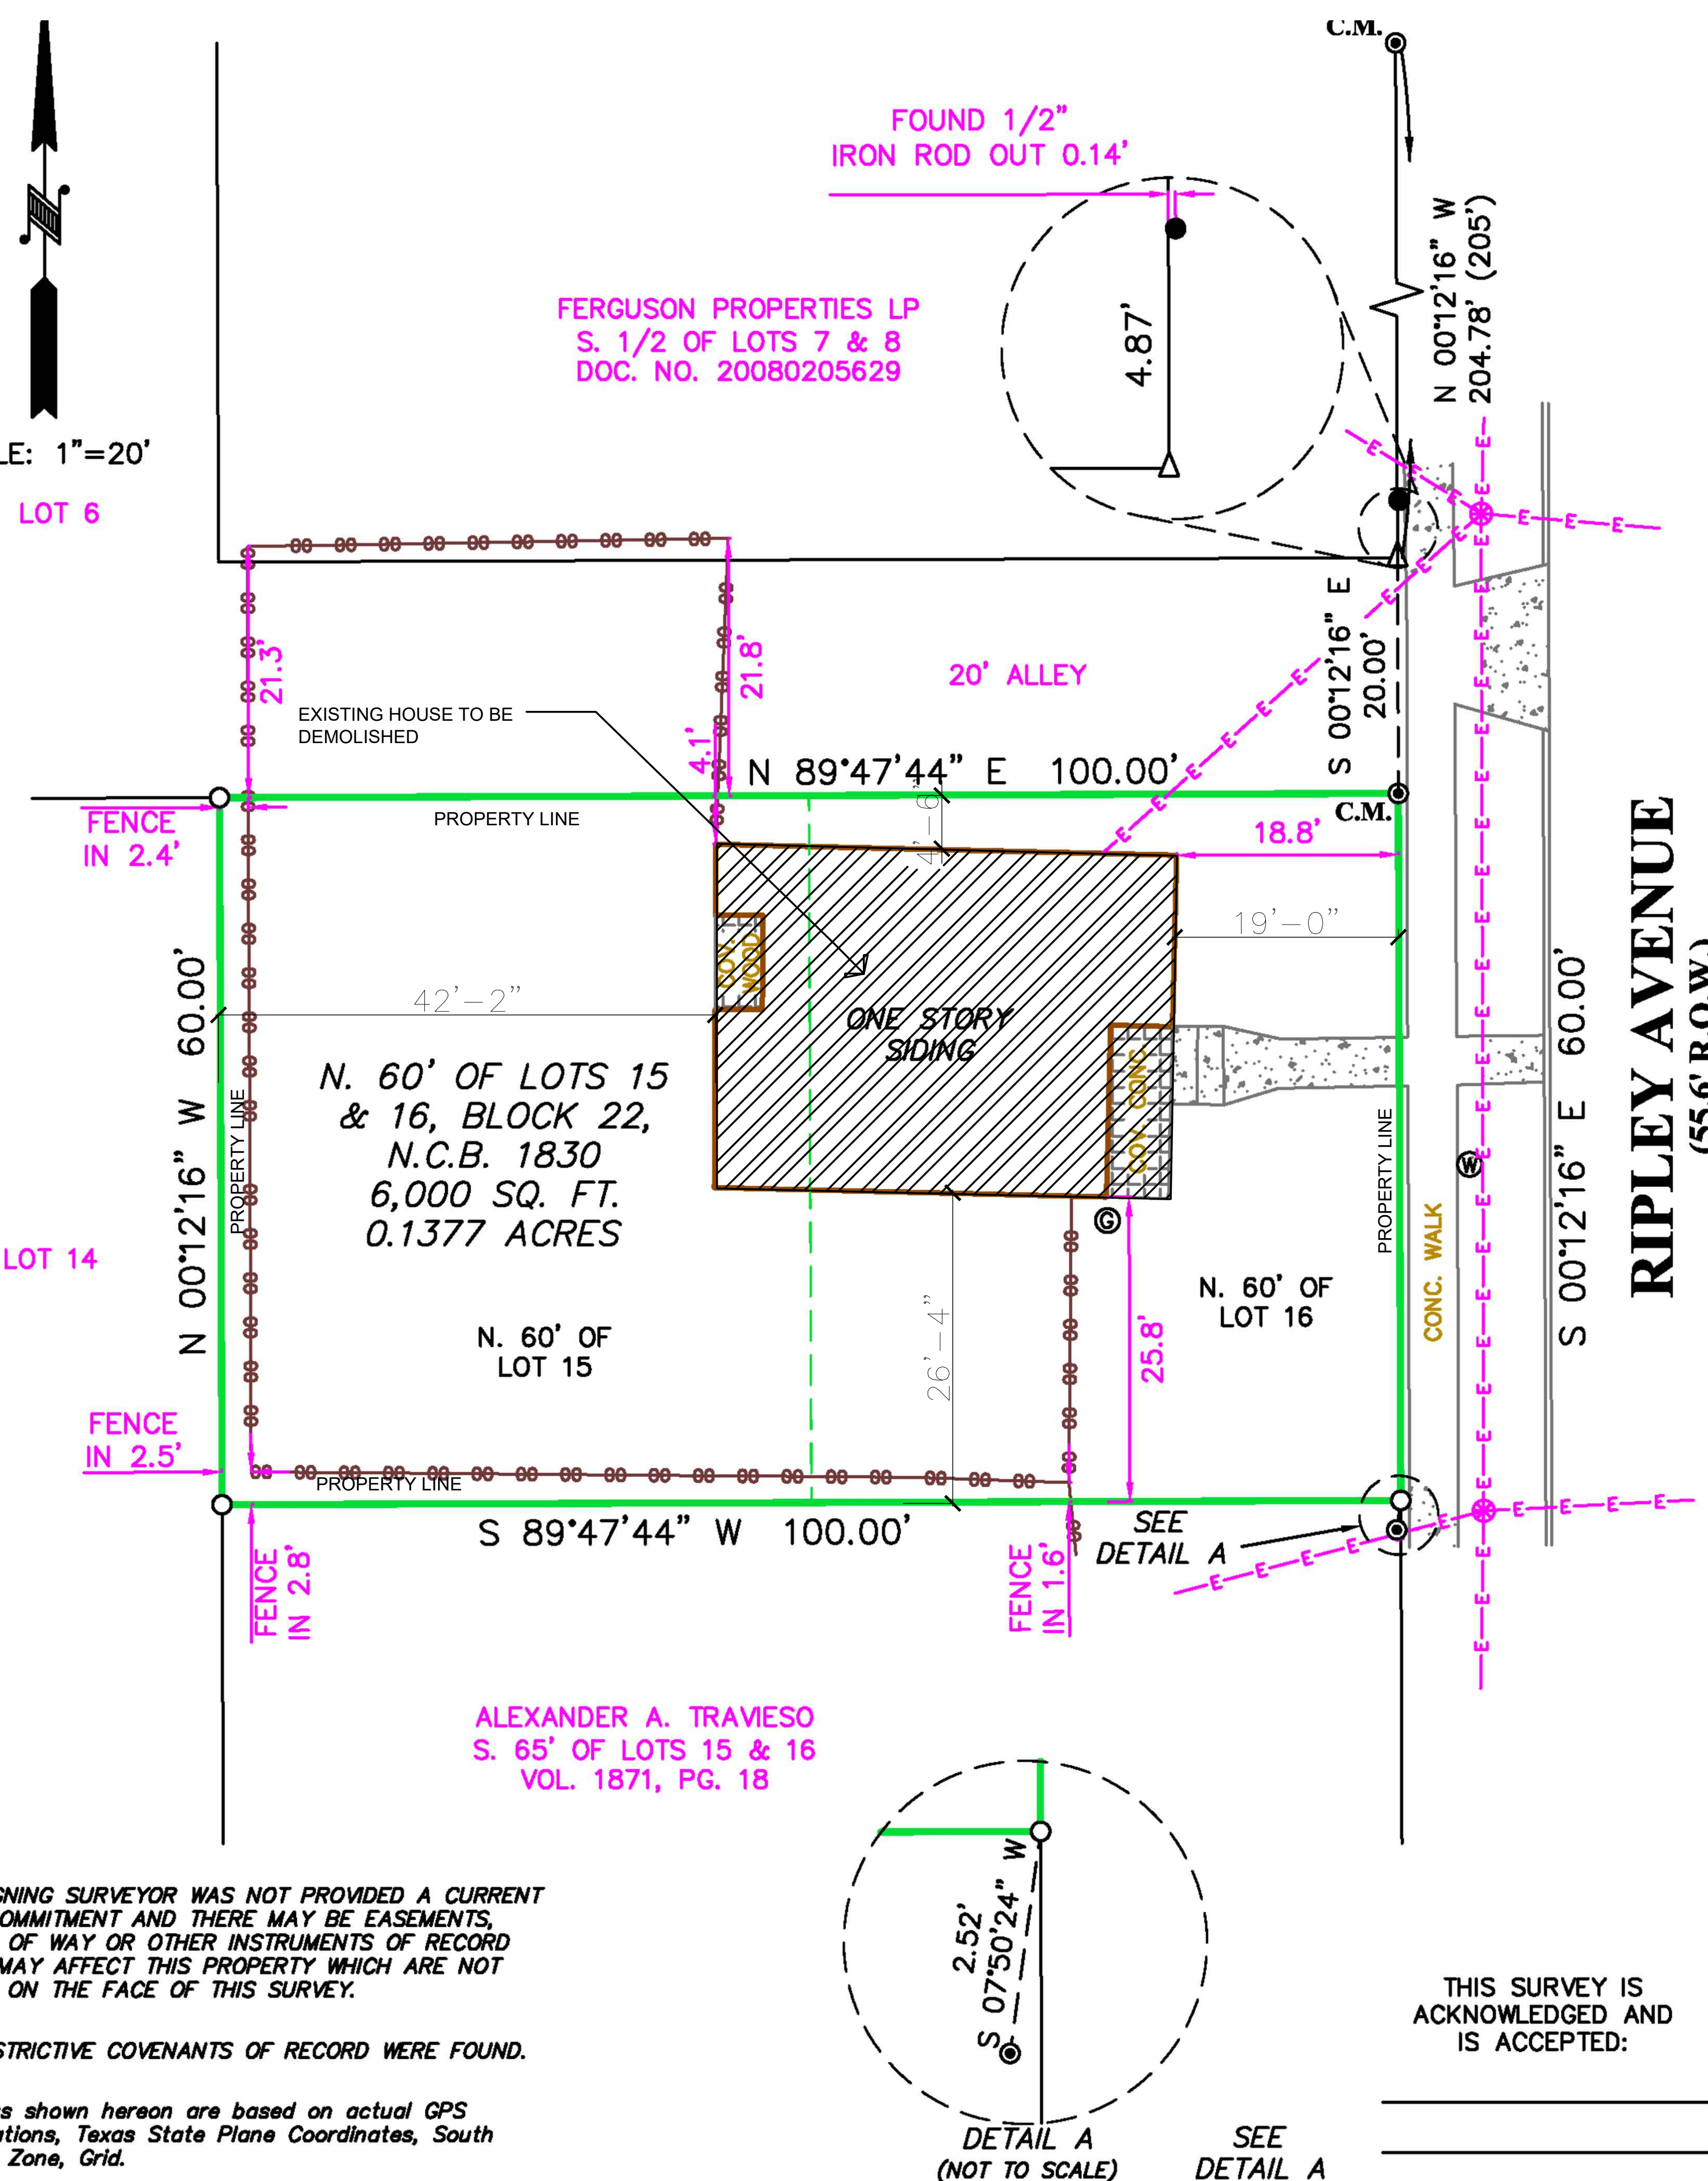

DETAIL A
(NOT TO SCALE)

THIS SURVEY IS
ACKNOWLEDGED AND
IS ACCEPTED:

SHEET TITLE		Demolition site plan	
DATE:	04/08/2026	DRAWN BY:	A.T.
REVISIONS		OBSERVATIONS	
REVISIONS DATE		OBSERVATIONS	
A-1		SHEET: 1 OF 2	