



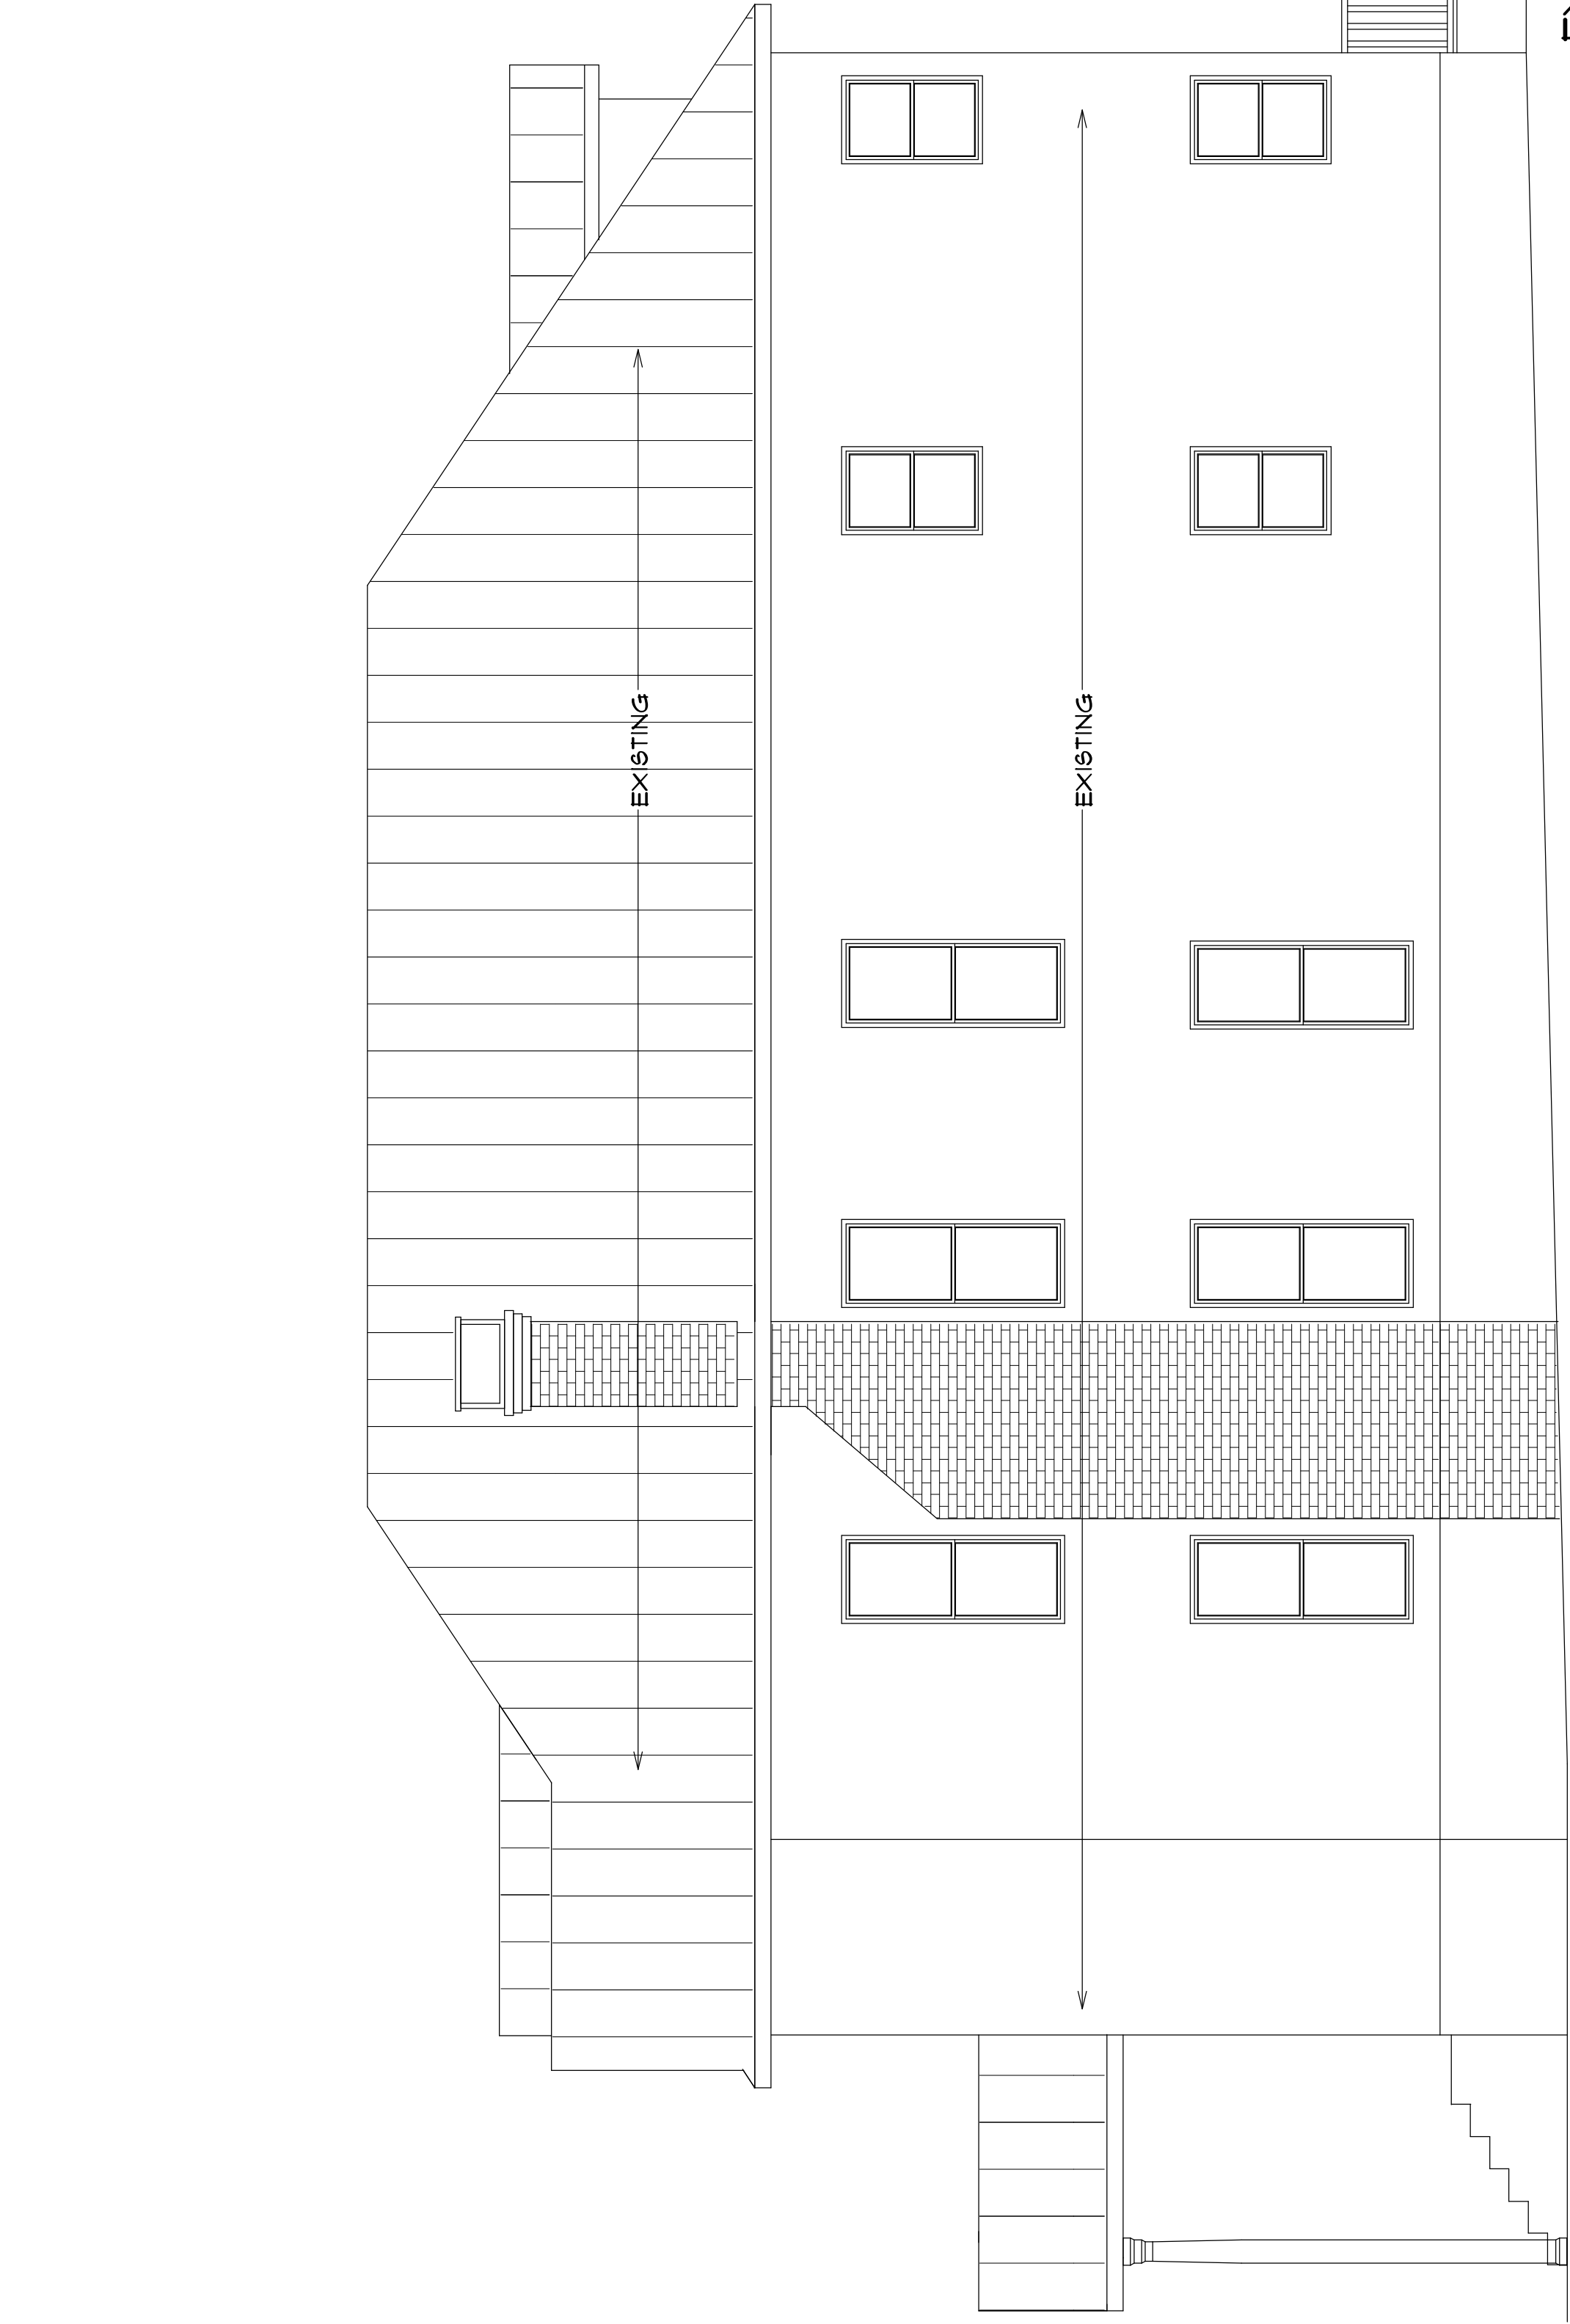


EXISTING  
RIGHT ELEVATION  
SCALE 1/4" = 1'-0"

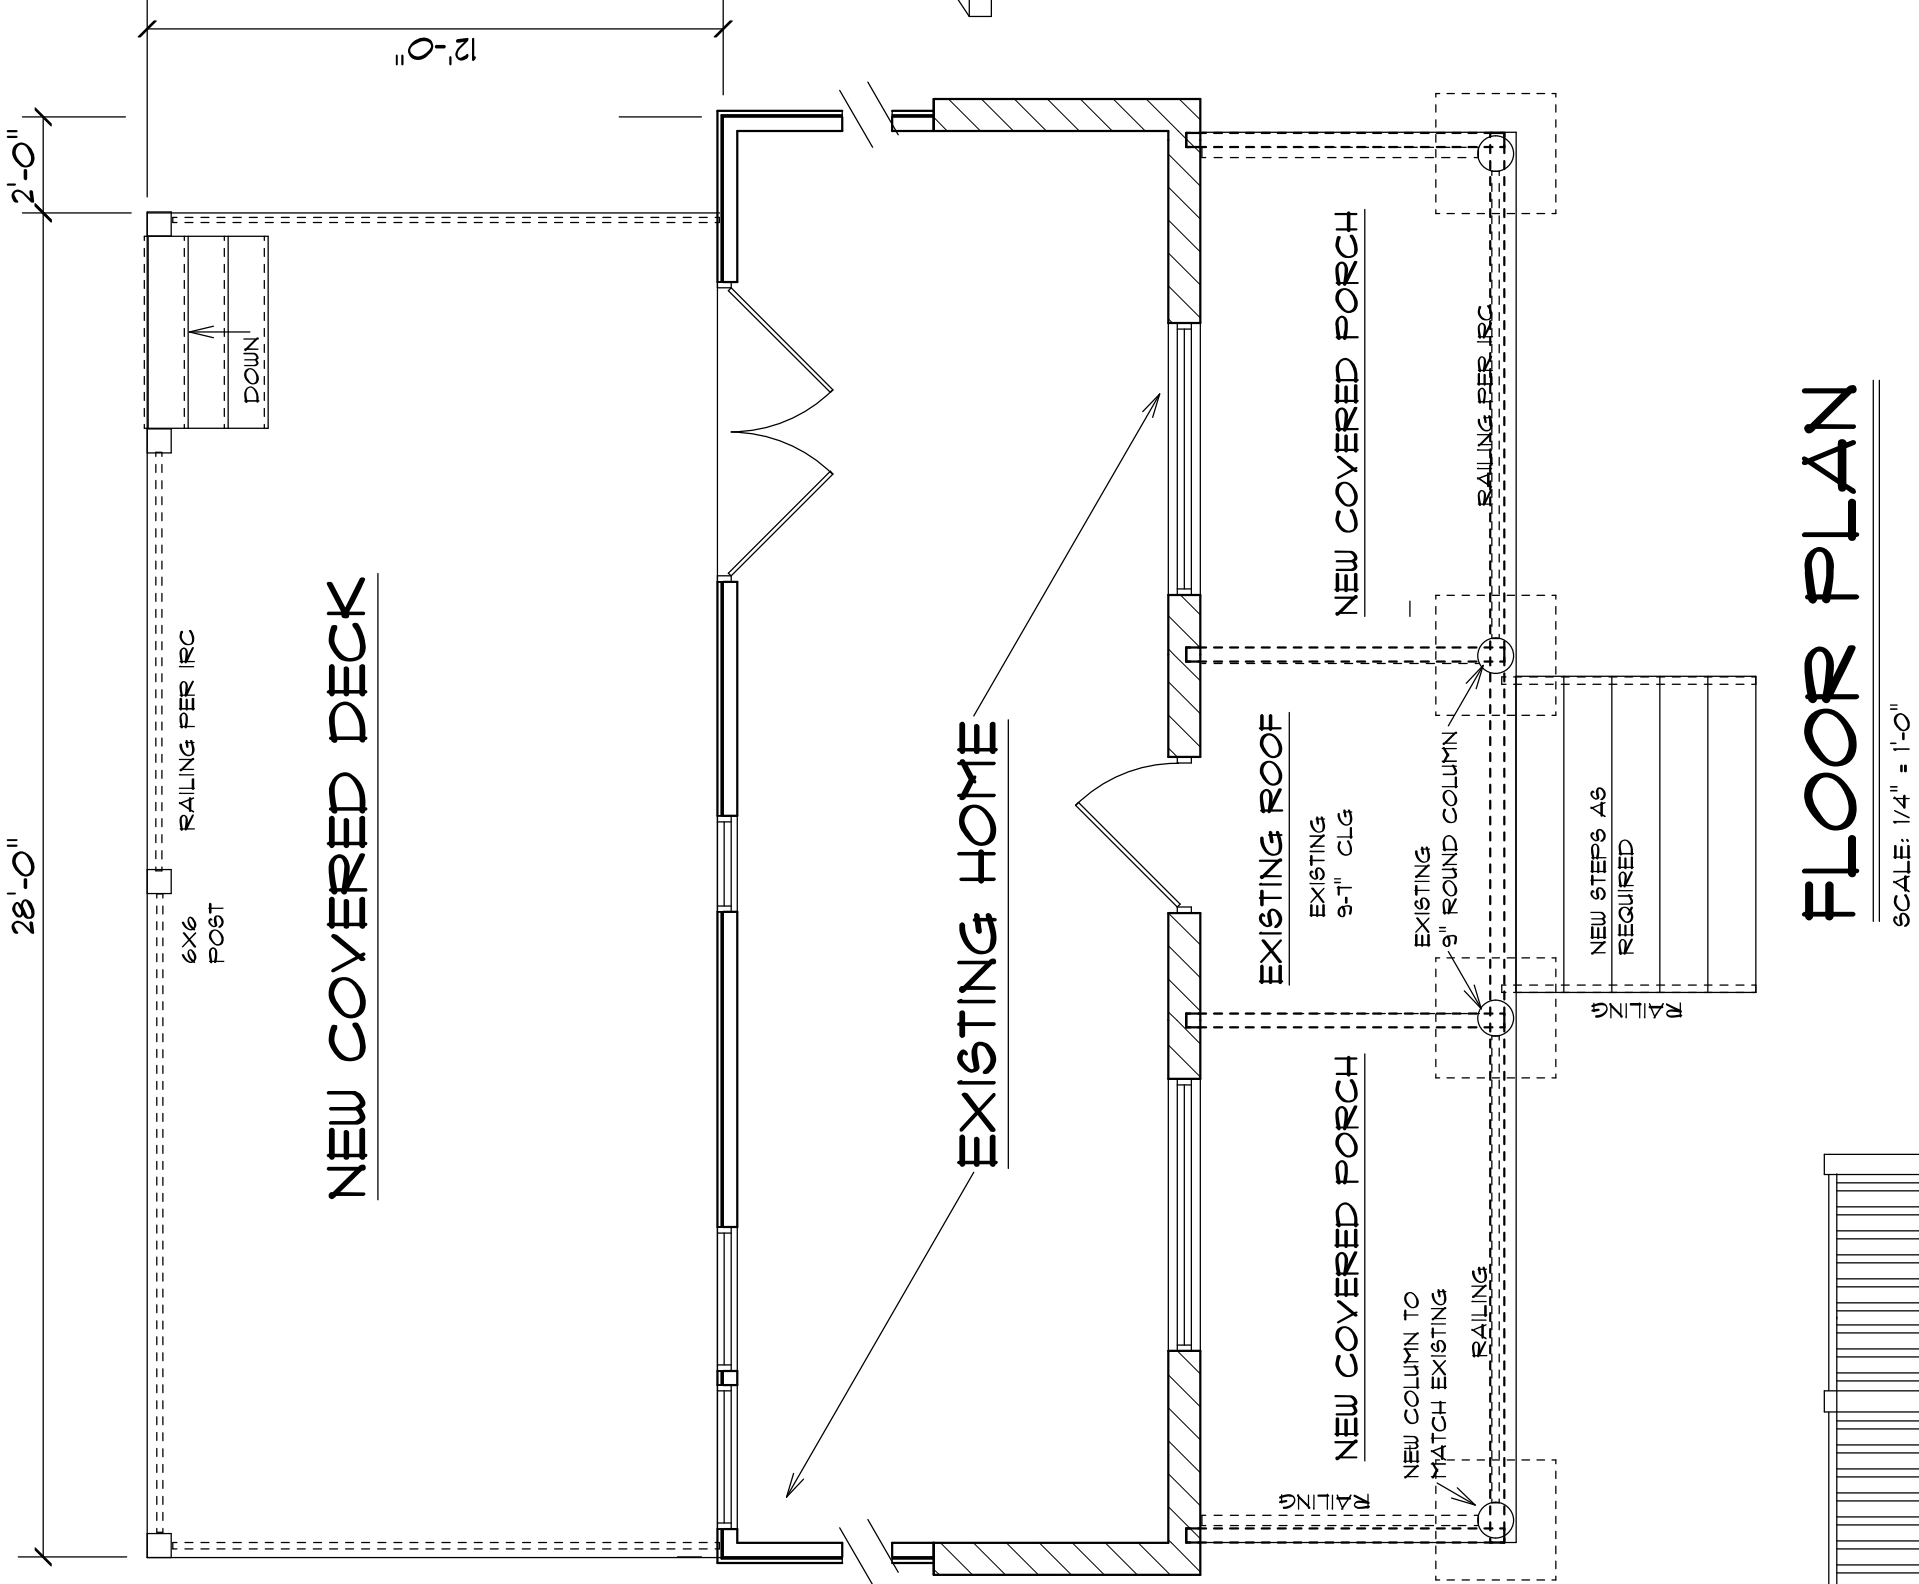


FLOOR PLAN  
SCALE 1/4" = 1'-0"



EXISTING  
FRONT ELEVATION  
SCALE 1/4" = 1'-0"

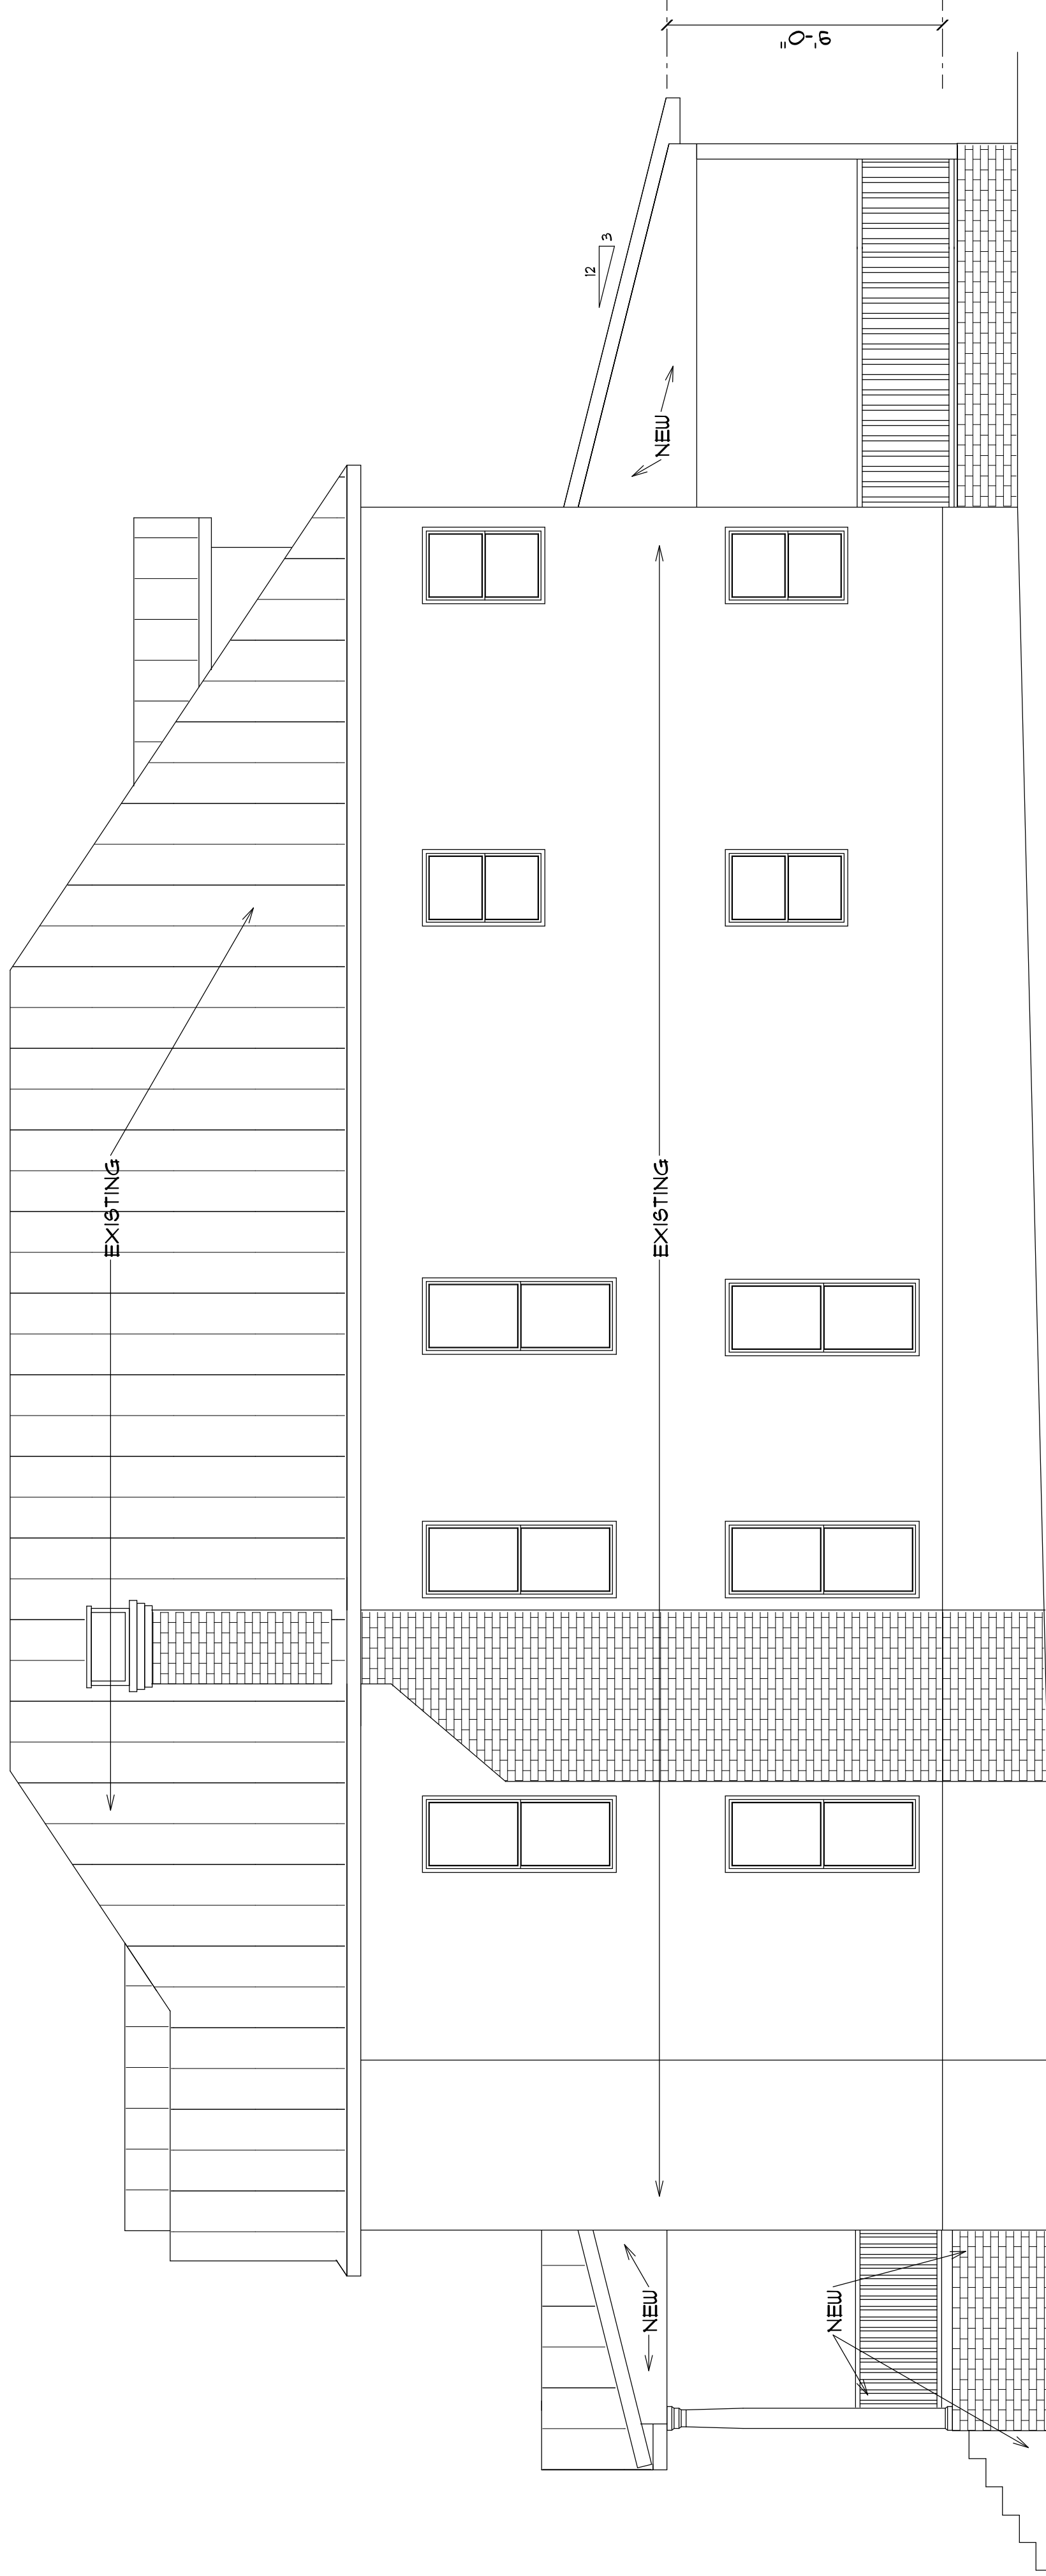

PROPOSED  
RIGHT ELEVATION  
SCALE 1/4" = 1'-0"

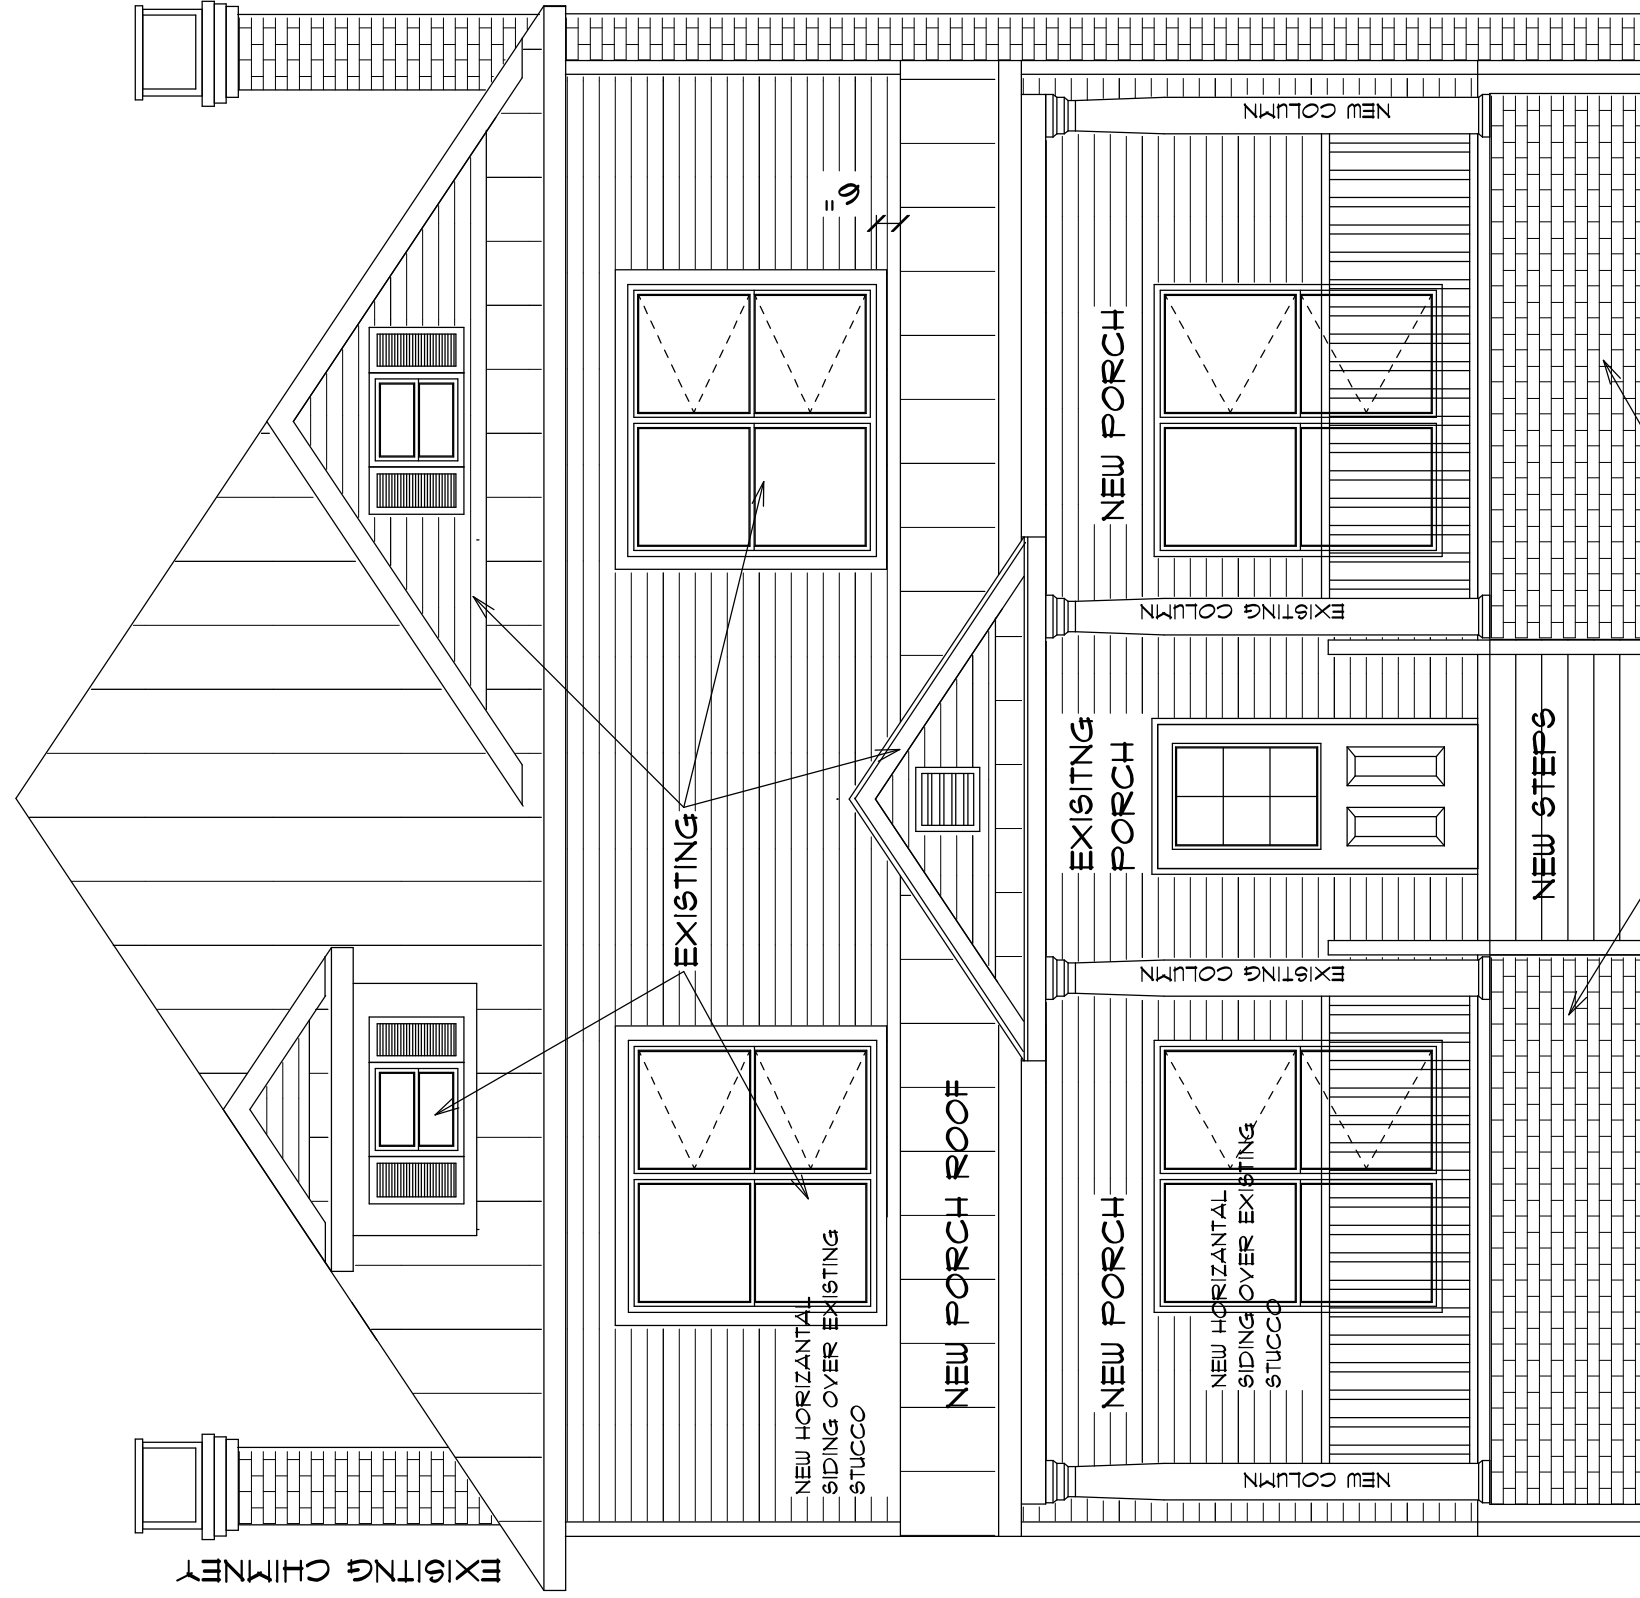

PROPOSED  
FRONT ELEVATION  
SCALE 1/4" = 1'-0"

