



808 N. PINE ST.
SAN ANTONIO TX, 78202
SITE PLAN

JRZ


808N. PINE

SITE/ELEVATION

Project number	201900010
Date	07/16/2026
Drawn by	IHP
Checked by	JRZ

A1.0


Sc
ale As indicated

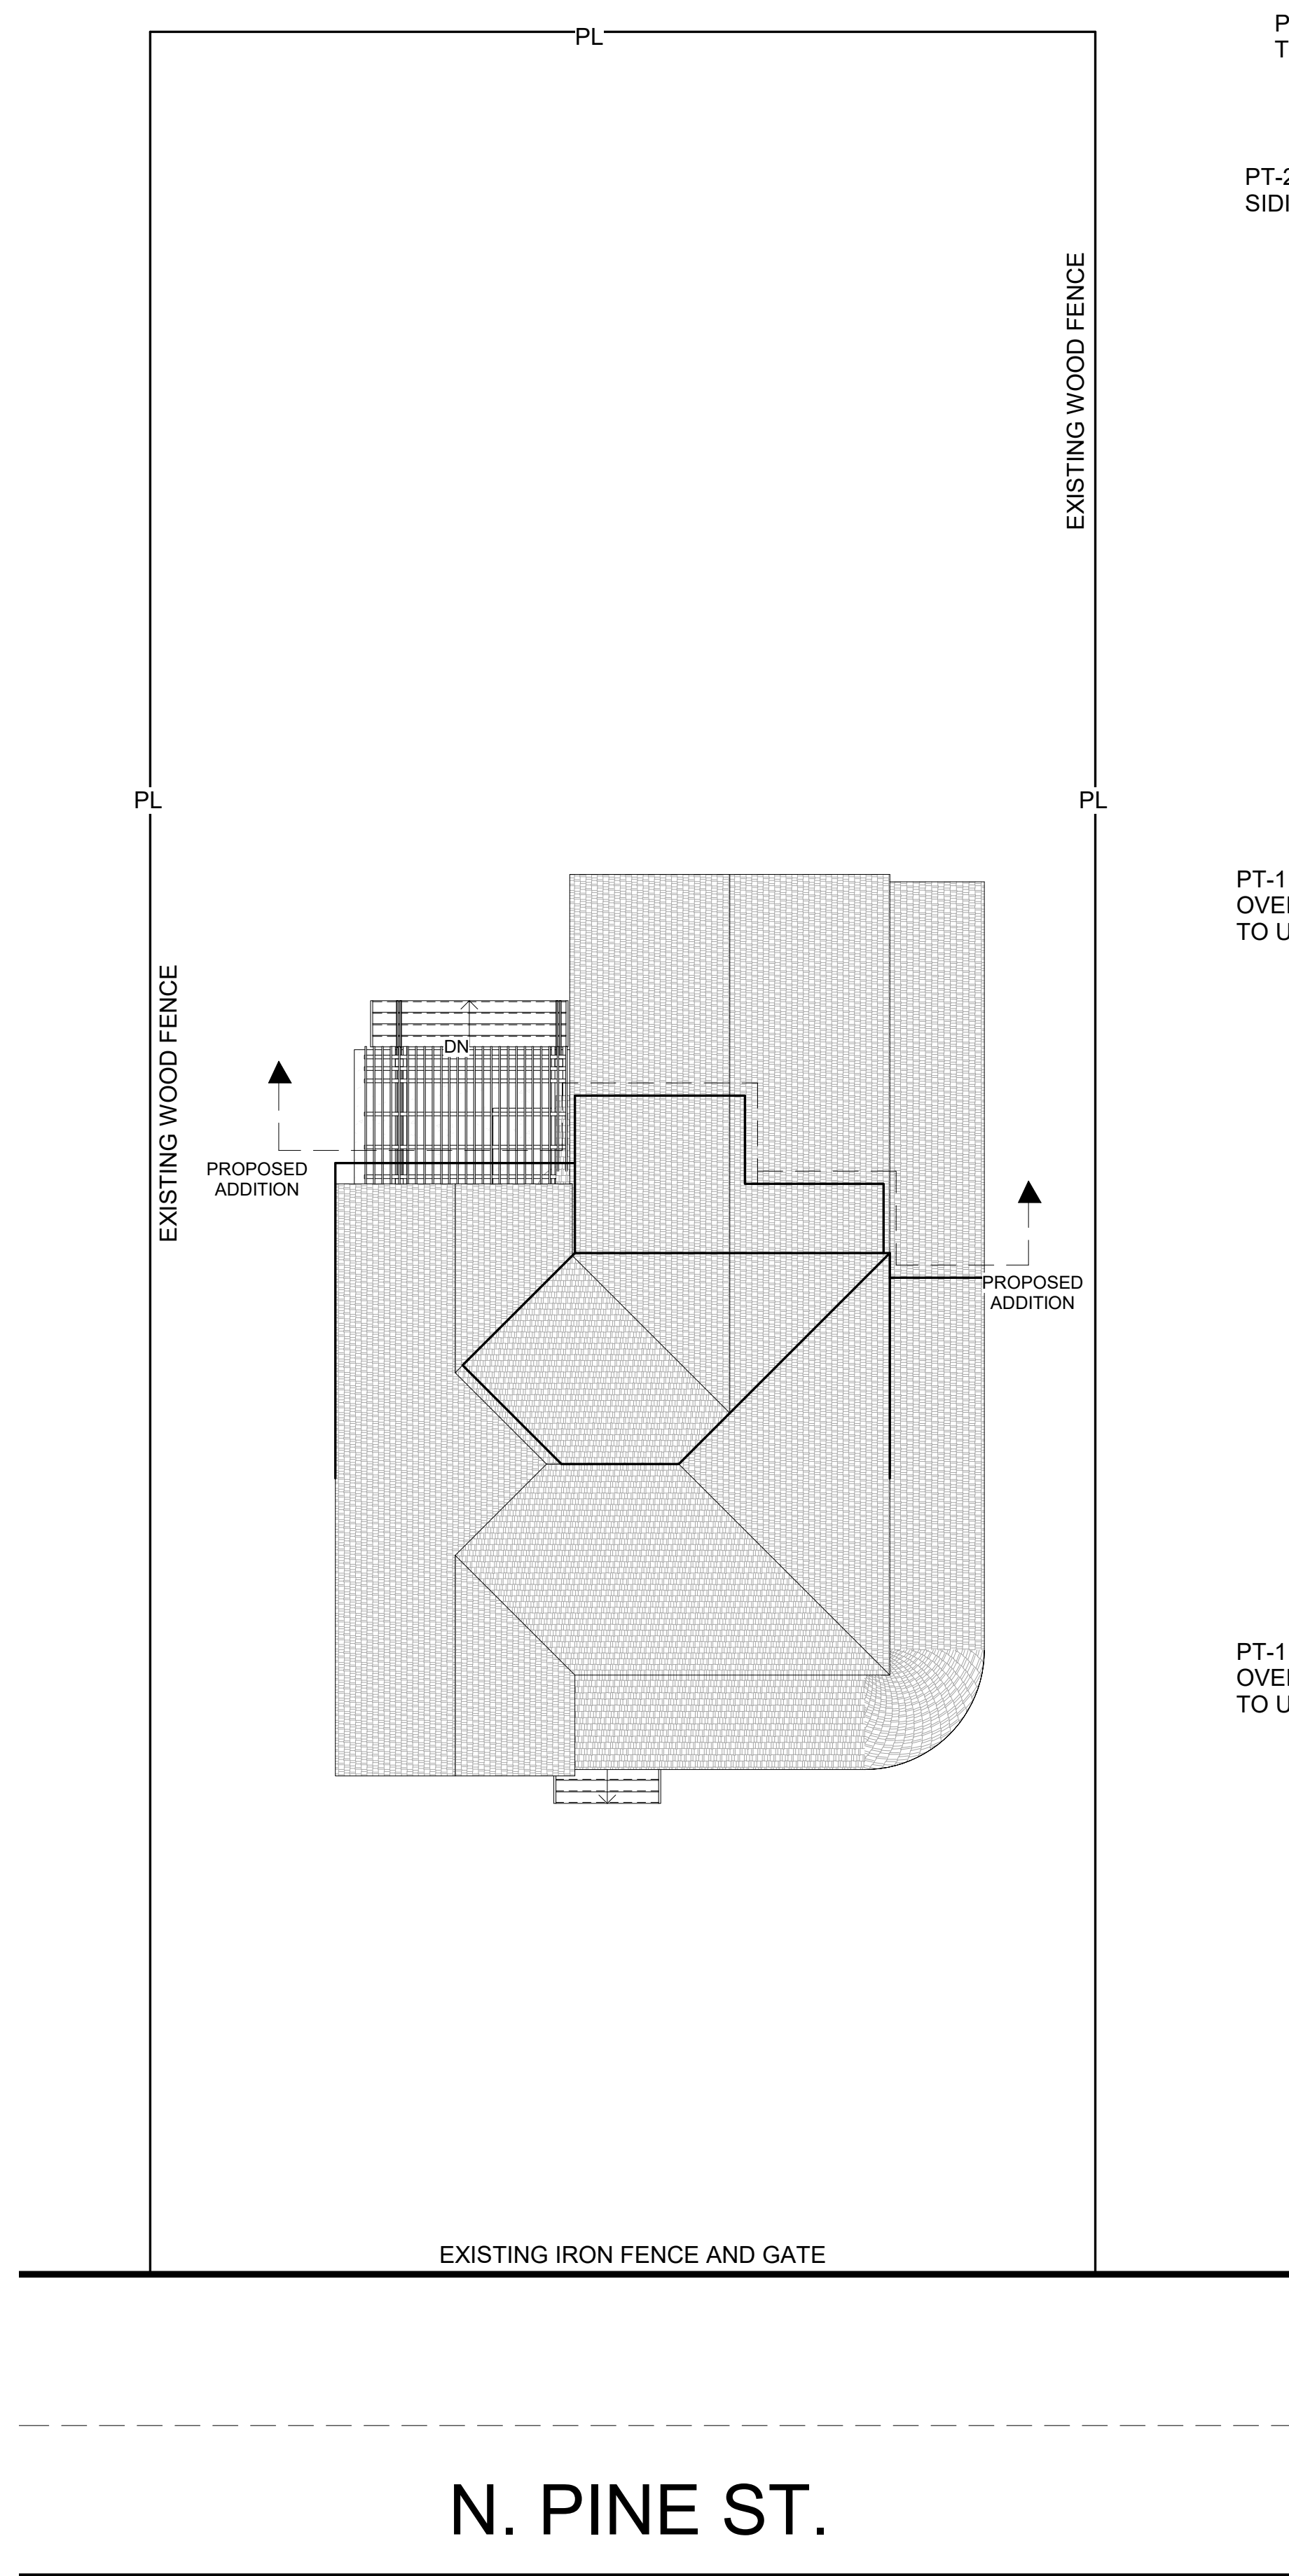

① Site
3/32" = 1'-0"


PROPOSED WINDOWS @ ADDITION
TO MATCH EXISTING WOOD WINDOWS

PT-2 PROPOSED ADDITION
SIDING TO MATCH EXISTING VINYL OR WOOD

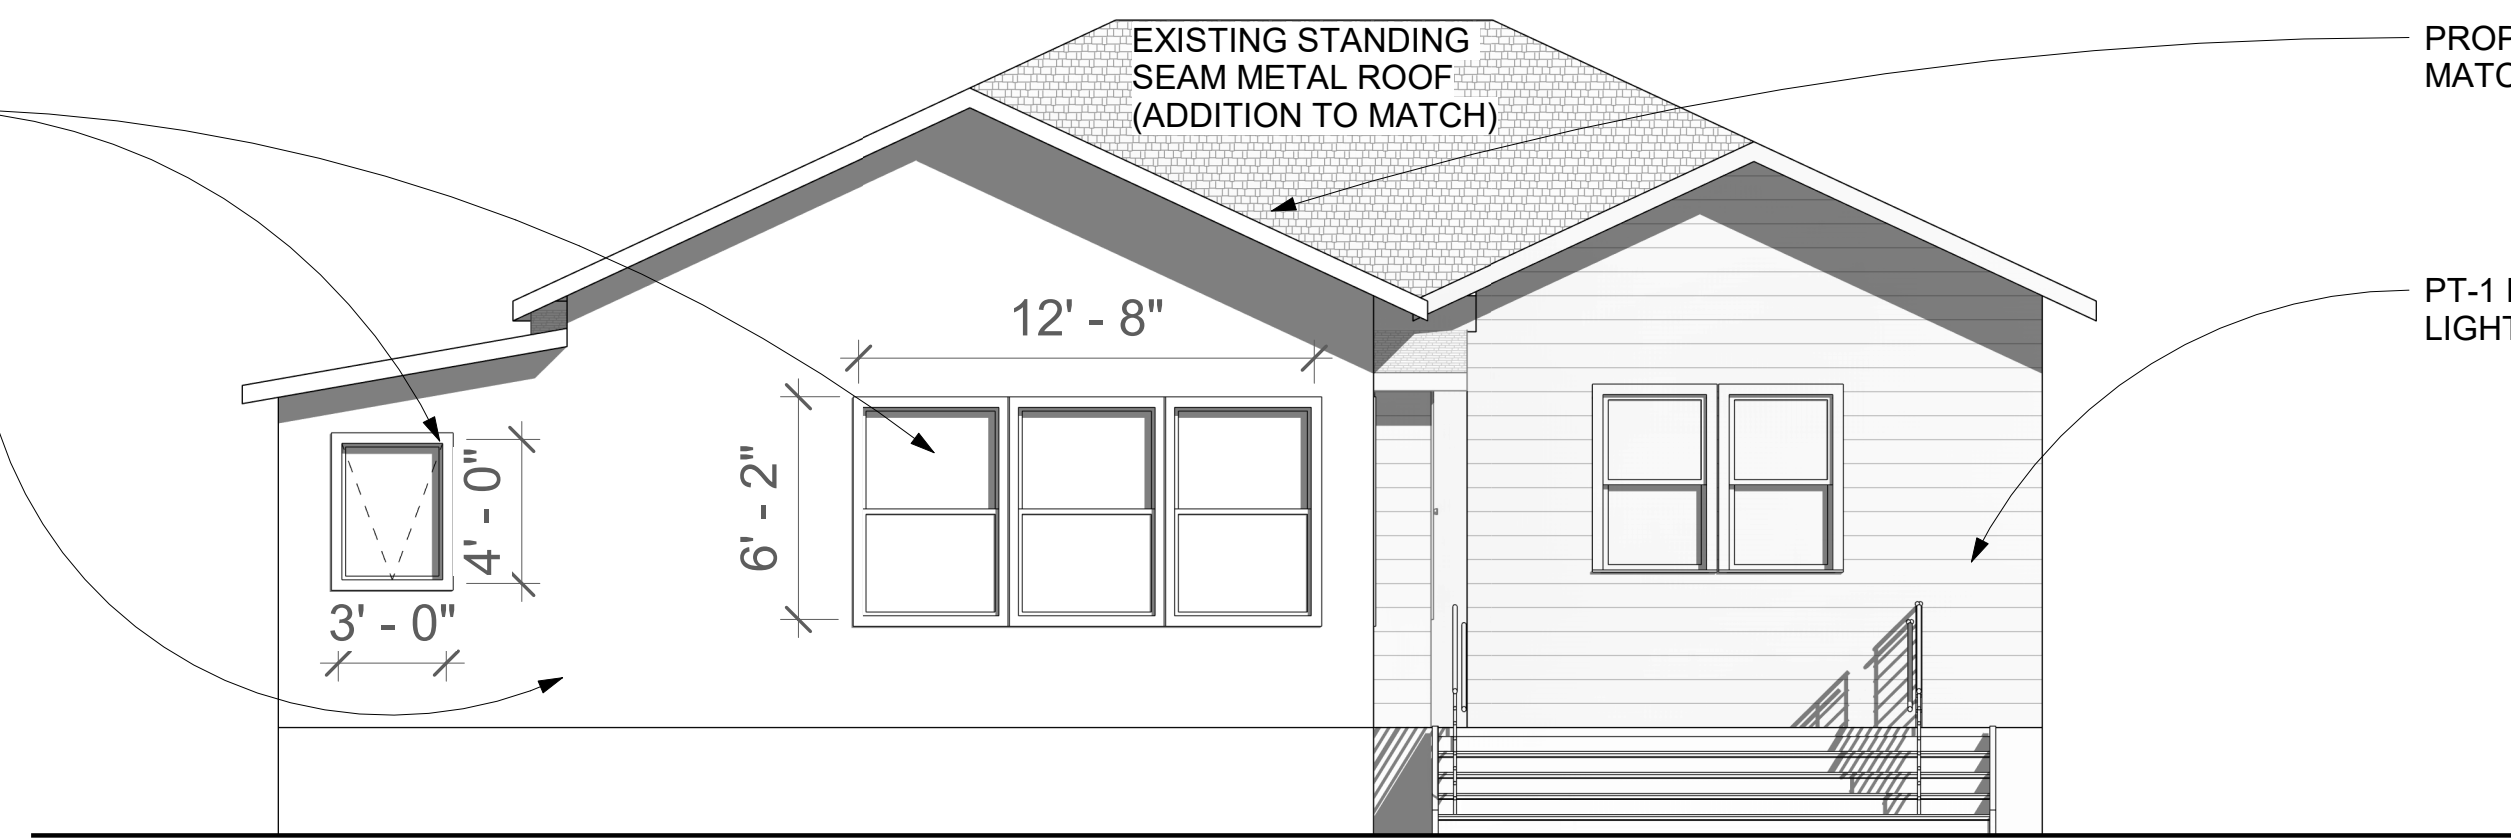

③ BACK (EAST) ELEVATION
3/16" = 1'-0"

PT-1 EXISTING VINYL SIDING
OVER WOOD SIDING (PROPOSING APPROVAL
TO USE VINYL OR WOOD)

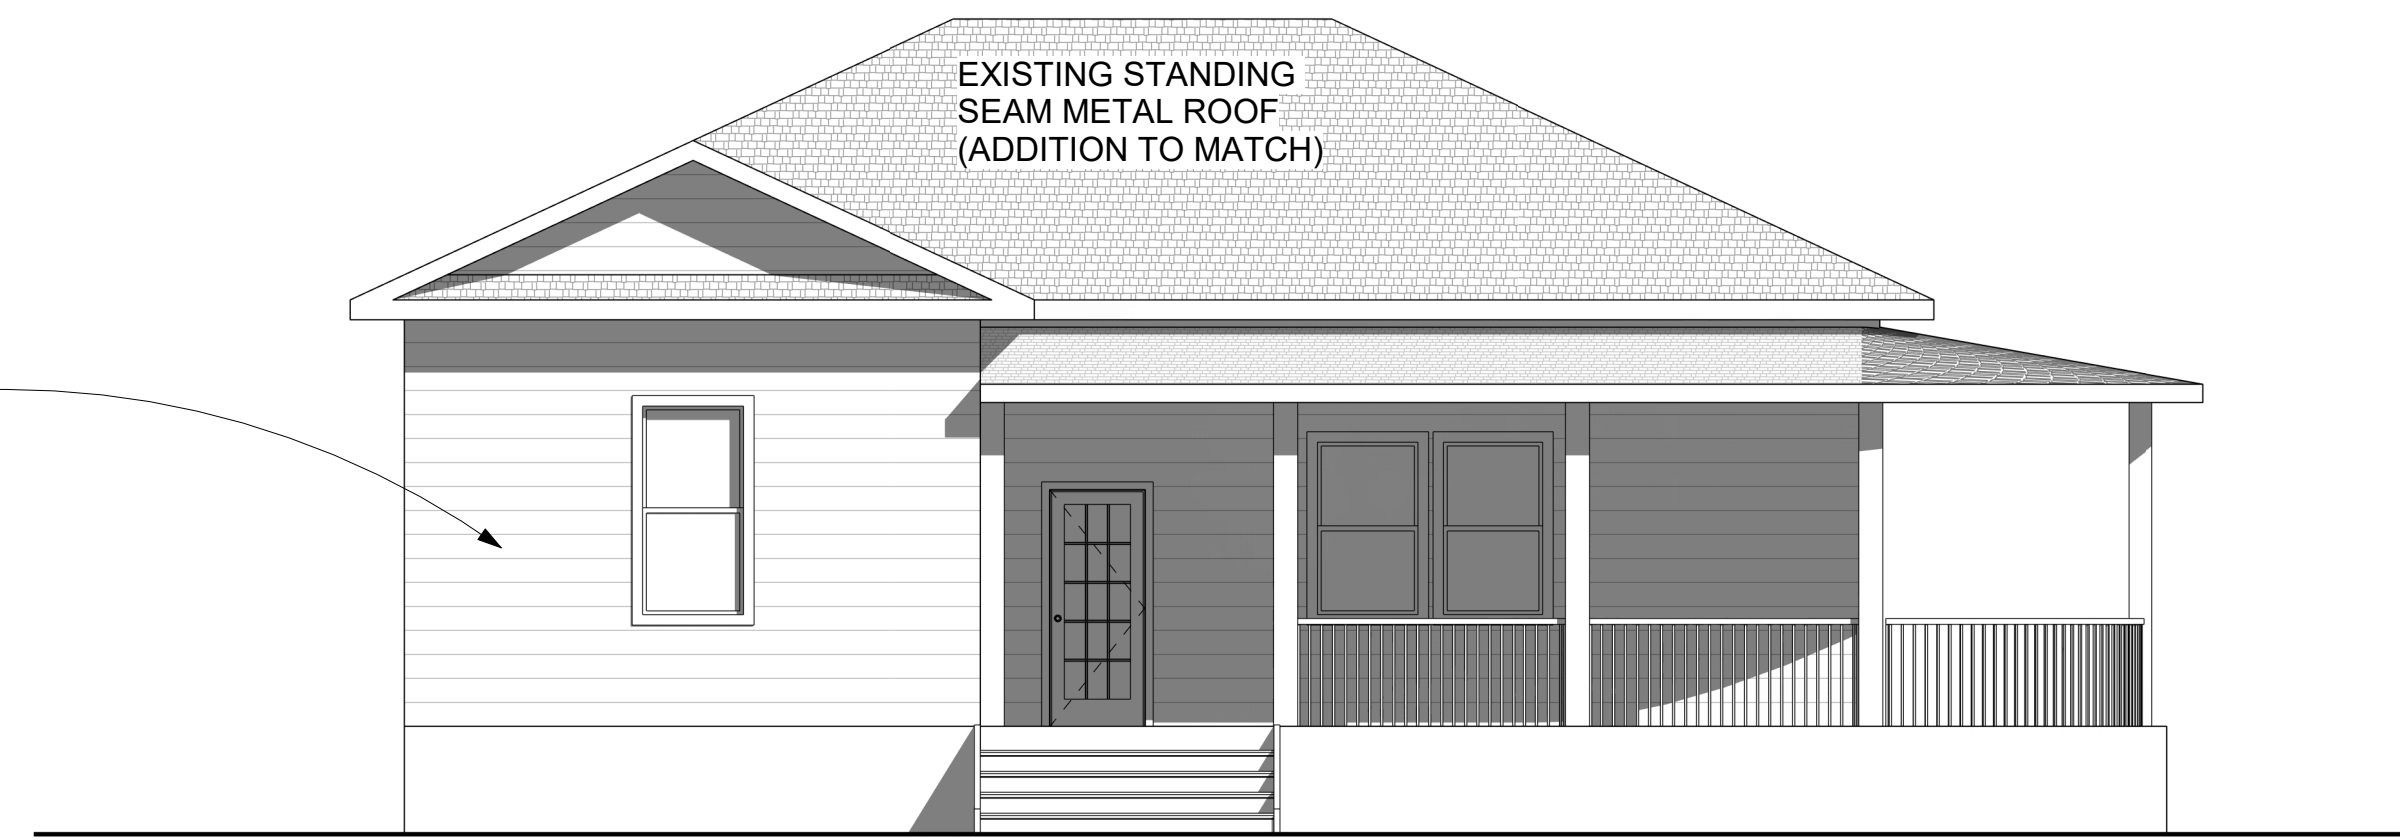


④ FRONT (WEST) ELEVATION
3/16" = 1'-0"

PT-1 EXISTING VINYL SIDING
OVER WOOD SIDING (PROPOSING APPROVAL
TO USE VINYL OR WOOD)



⑤ RIGHT (SOUTH) ELEVATION
3/16" = 1'-0"

PROPOSED WINDOWS
@ ADDITION TO MATCH
EXISTING WOOD WINDOWS

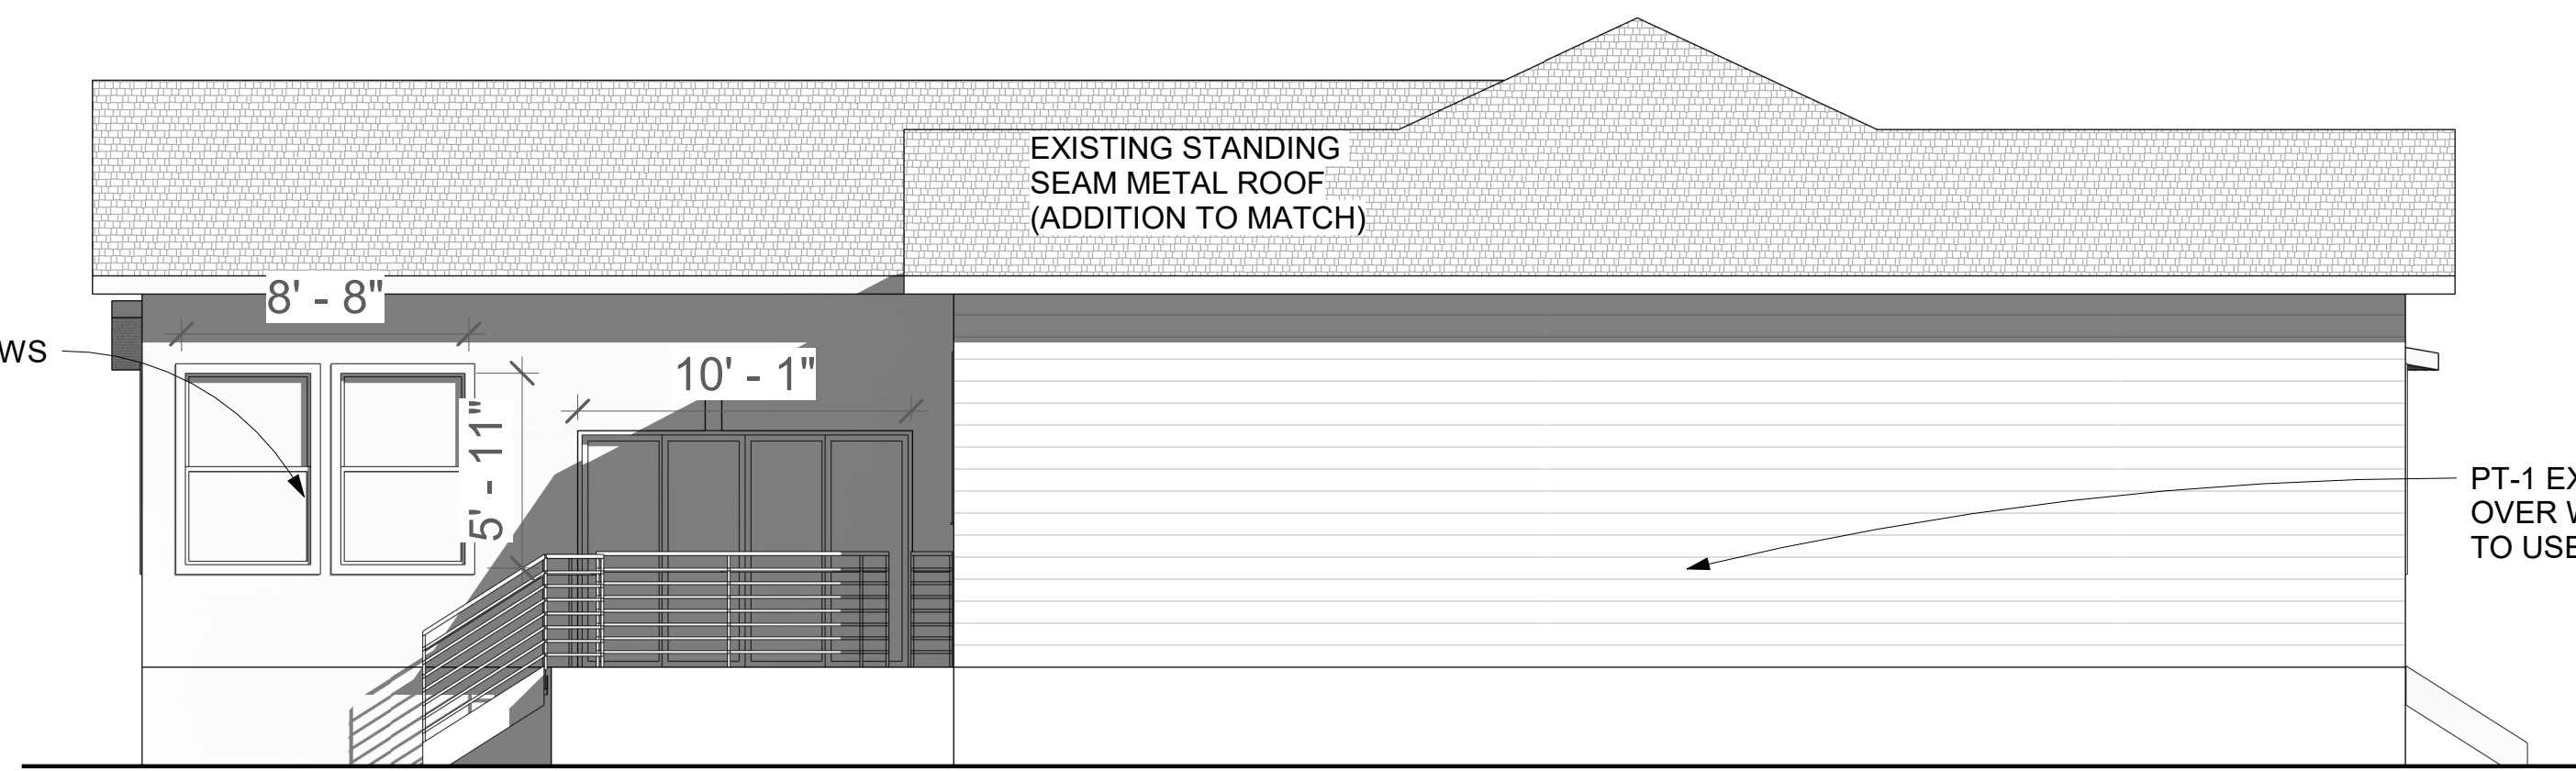

② LEFT (NORTH) ELEVATION
3/16" = 1'-0"