

Not for construction  
for review only




**Structural Consultant:**  
Name: Villareal Design Group, LLC  
Address:  
Phone: 210 726 6100  
e-mail: Jose@VillarealDesing.com

**MEP Consultant:**  
Name:  
Address:  
Phone:  
e-mail:

**LANDSCAPE Consultant:**  
Name:  
Address:  
Phone:  
e-mail:

**CIVIL Consultant:**  
Name:  
Address:  
Phone:  
e-mail:

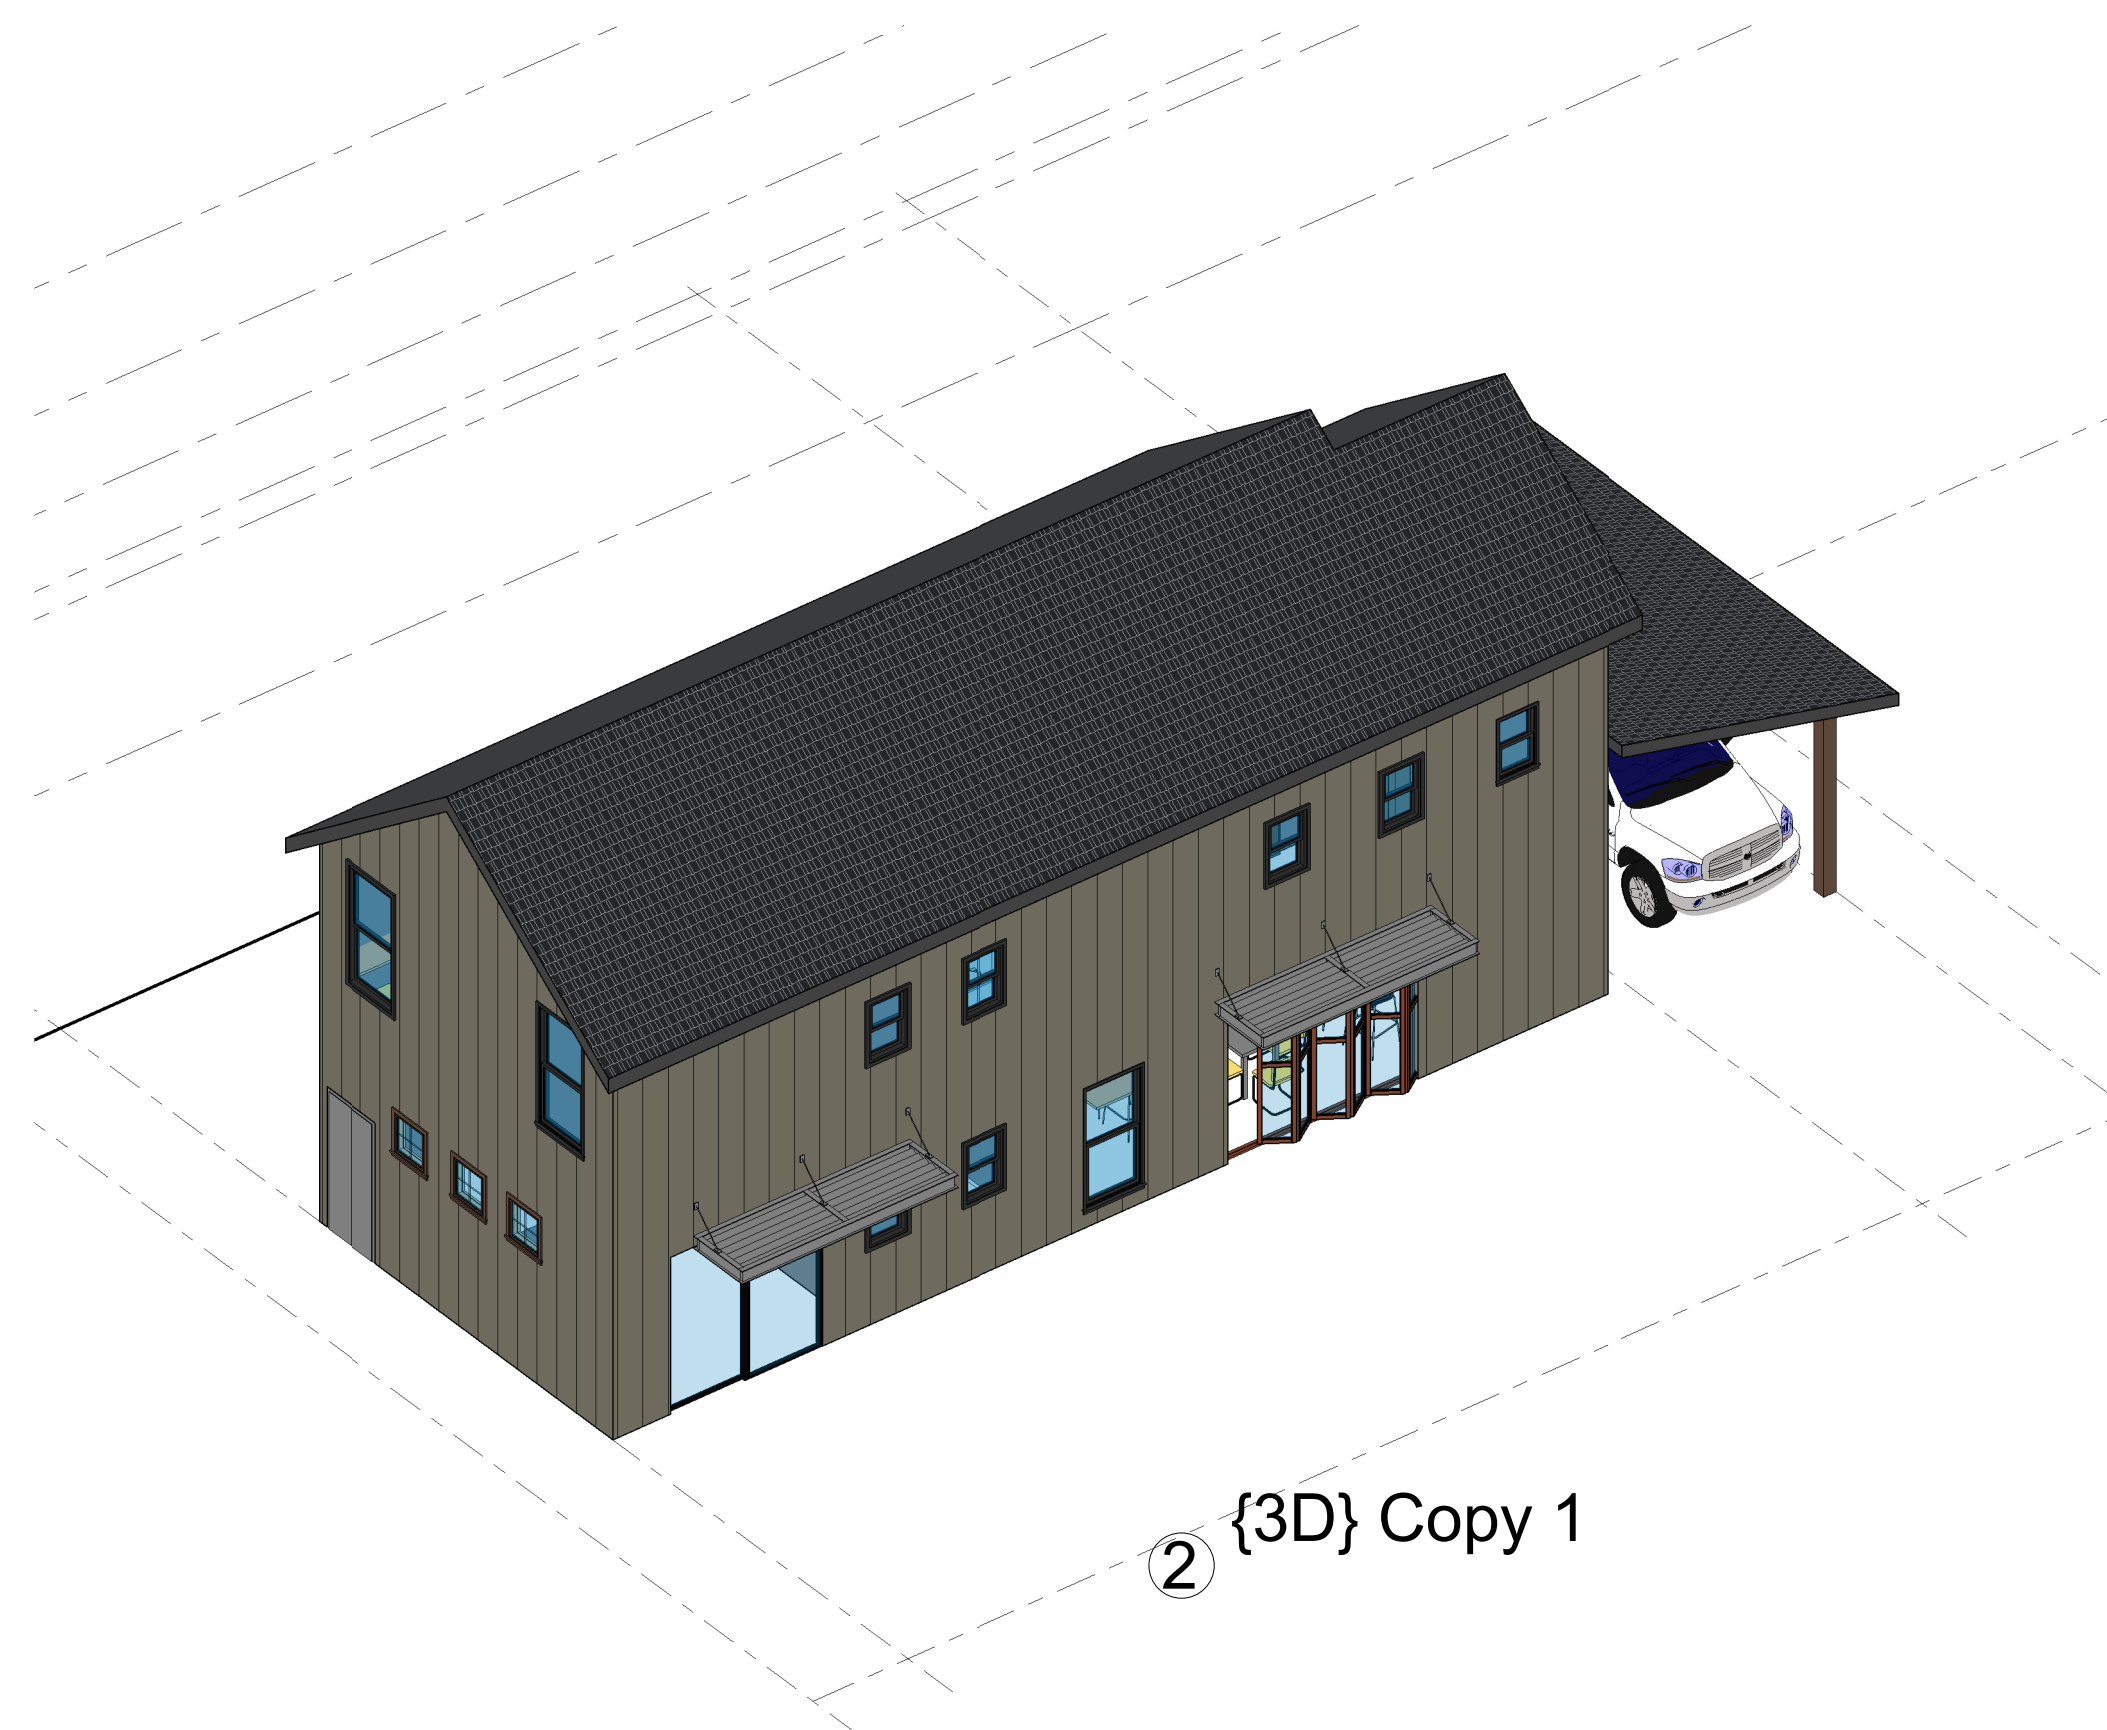

② {3D} Copy 1



**SINGLE HOME AT  
731 PALMETTO II**

Enter address here

3D VIEW

**A101**

Project number	Project Number
Date	Issue Date
Exported	4/7/2026 2:35:00 PM
Drawn by	Ale
Checked by	OAV

BURNET

Not for construction  
for review only

**Structural Consultant:**  
Name: Villareal Design Group, LLC  
Address:  
Phone: 210 726 6100  
e-mail: Jose@VillarealDesing.com

**MEP Consultant:**  
Name:  
Address:  
Phone:  
e-mail:

**LANDSCAPE Consultant:**  
Name:  
Address:  
Phone:  
e-mail:

**CIVIL Consultant:**  
Name:  
Address:  
Phone:  
e-mail:


SINGLE HOME AT  
731 PALMETTO II

Enter address here

SITE PLAN

A102

Project number	Project Number
Date	Issue Date
Exported	4/7/2026 2:35:02 PM
Drawn by	Ale
Checked by	OAV

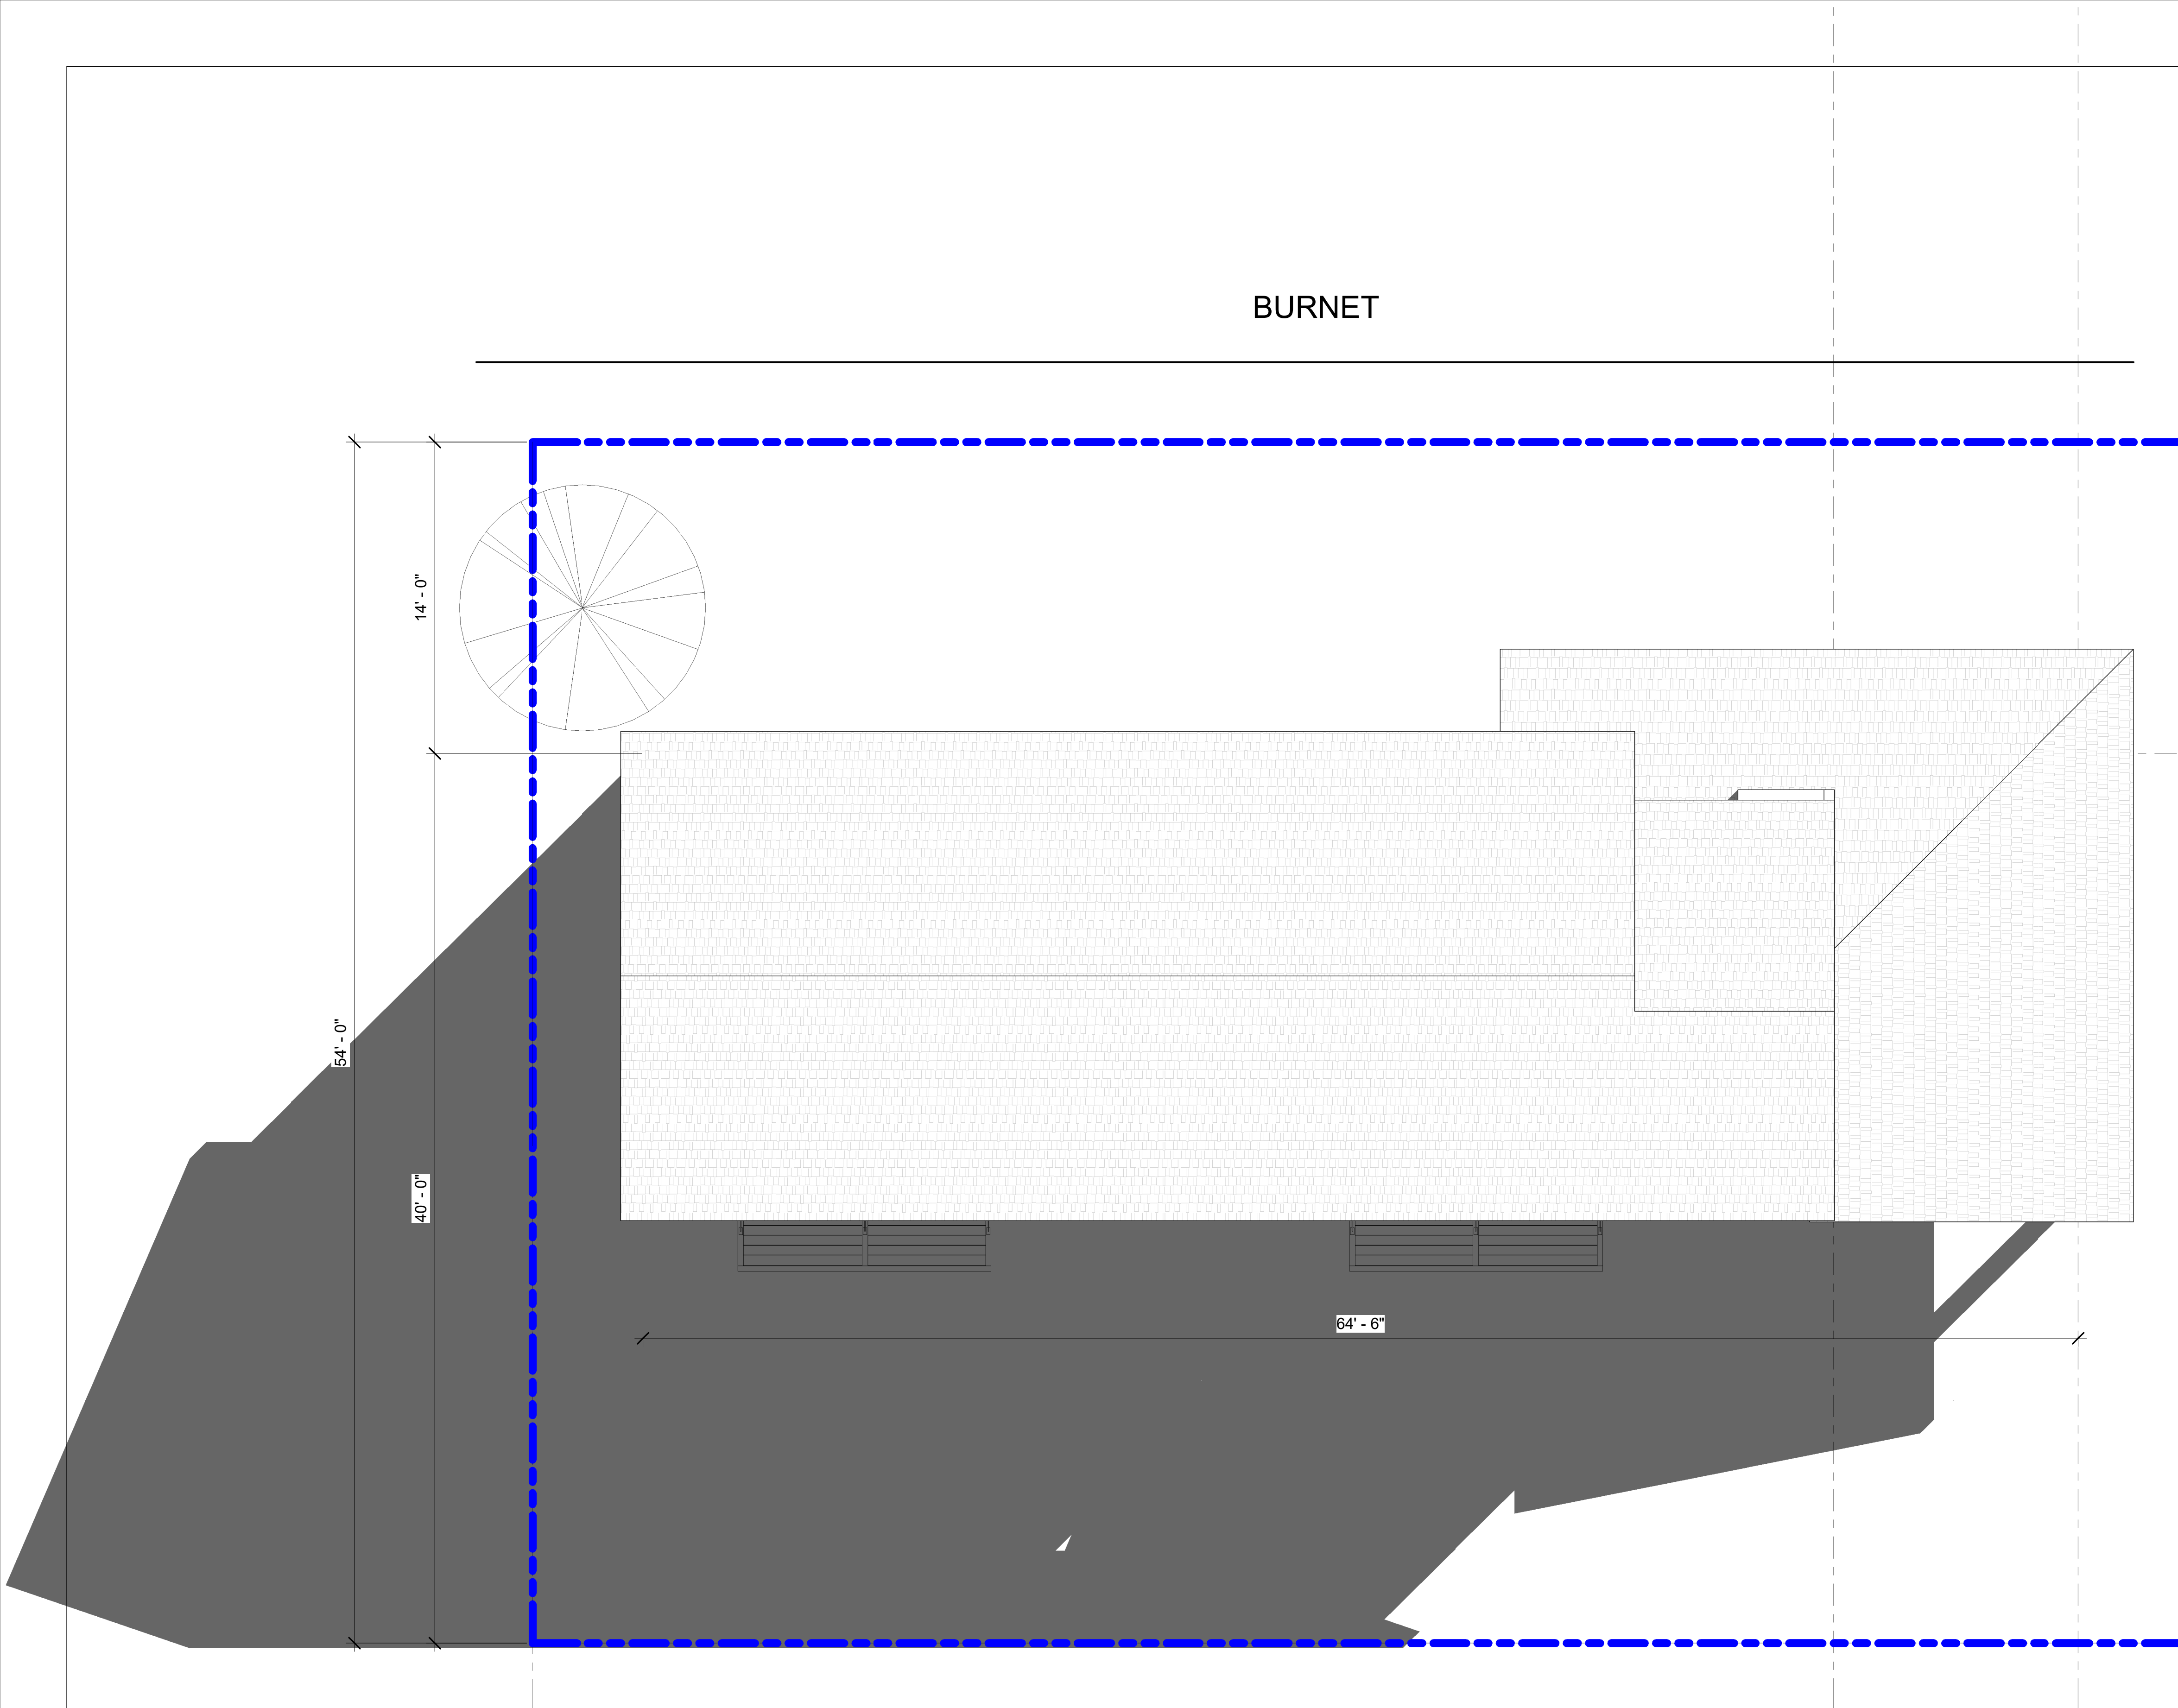

Not for construction  
for review only

**Structural Consultant:**  
Name: Villareal Design Group, LLC  
Address:  
Phone: 210 726 6100  
e-mail: Jose@VillarealDesing.com

**MEP Consultant:**  
Name:  
Address:  
Phone:  
e-mail:

**LANDSCAPE Consultant:**  
Name:  
Address:  
Phone:  
e-mail:

**CIVIL Consultant:**  
Name:  
Address:  
Phone:  
e-mail:



SINGLE HOME AT  
731 PALMETTO II

Enter address here

FLOOR PLAN

A103

Project number      Project Number  
Date                      Issue Date  
Exported                4/7/2026 2:35:03 PM  
Drawn by                      Ale  
Checked by                    OAV

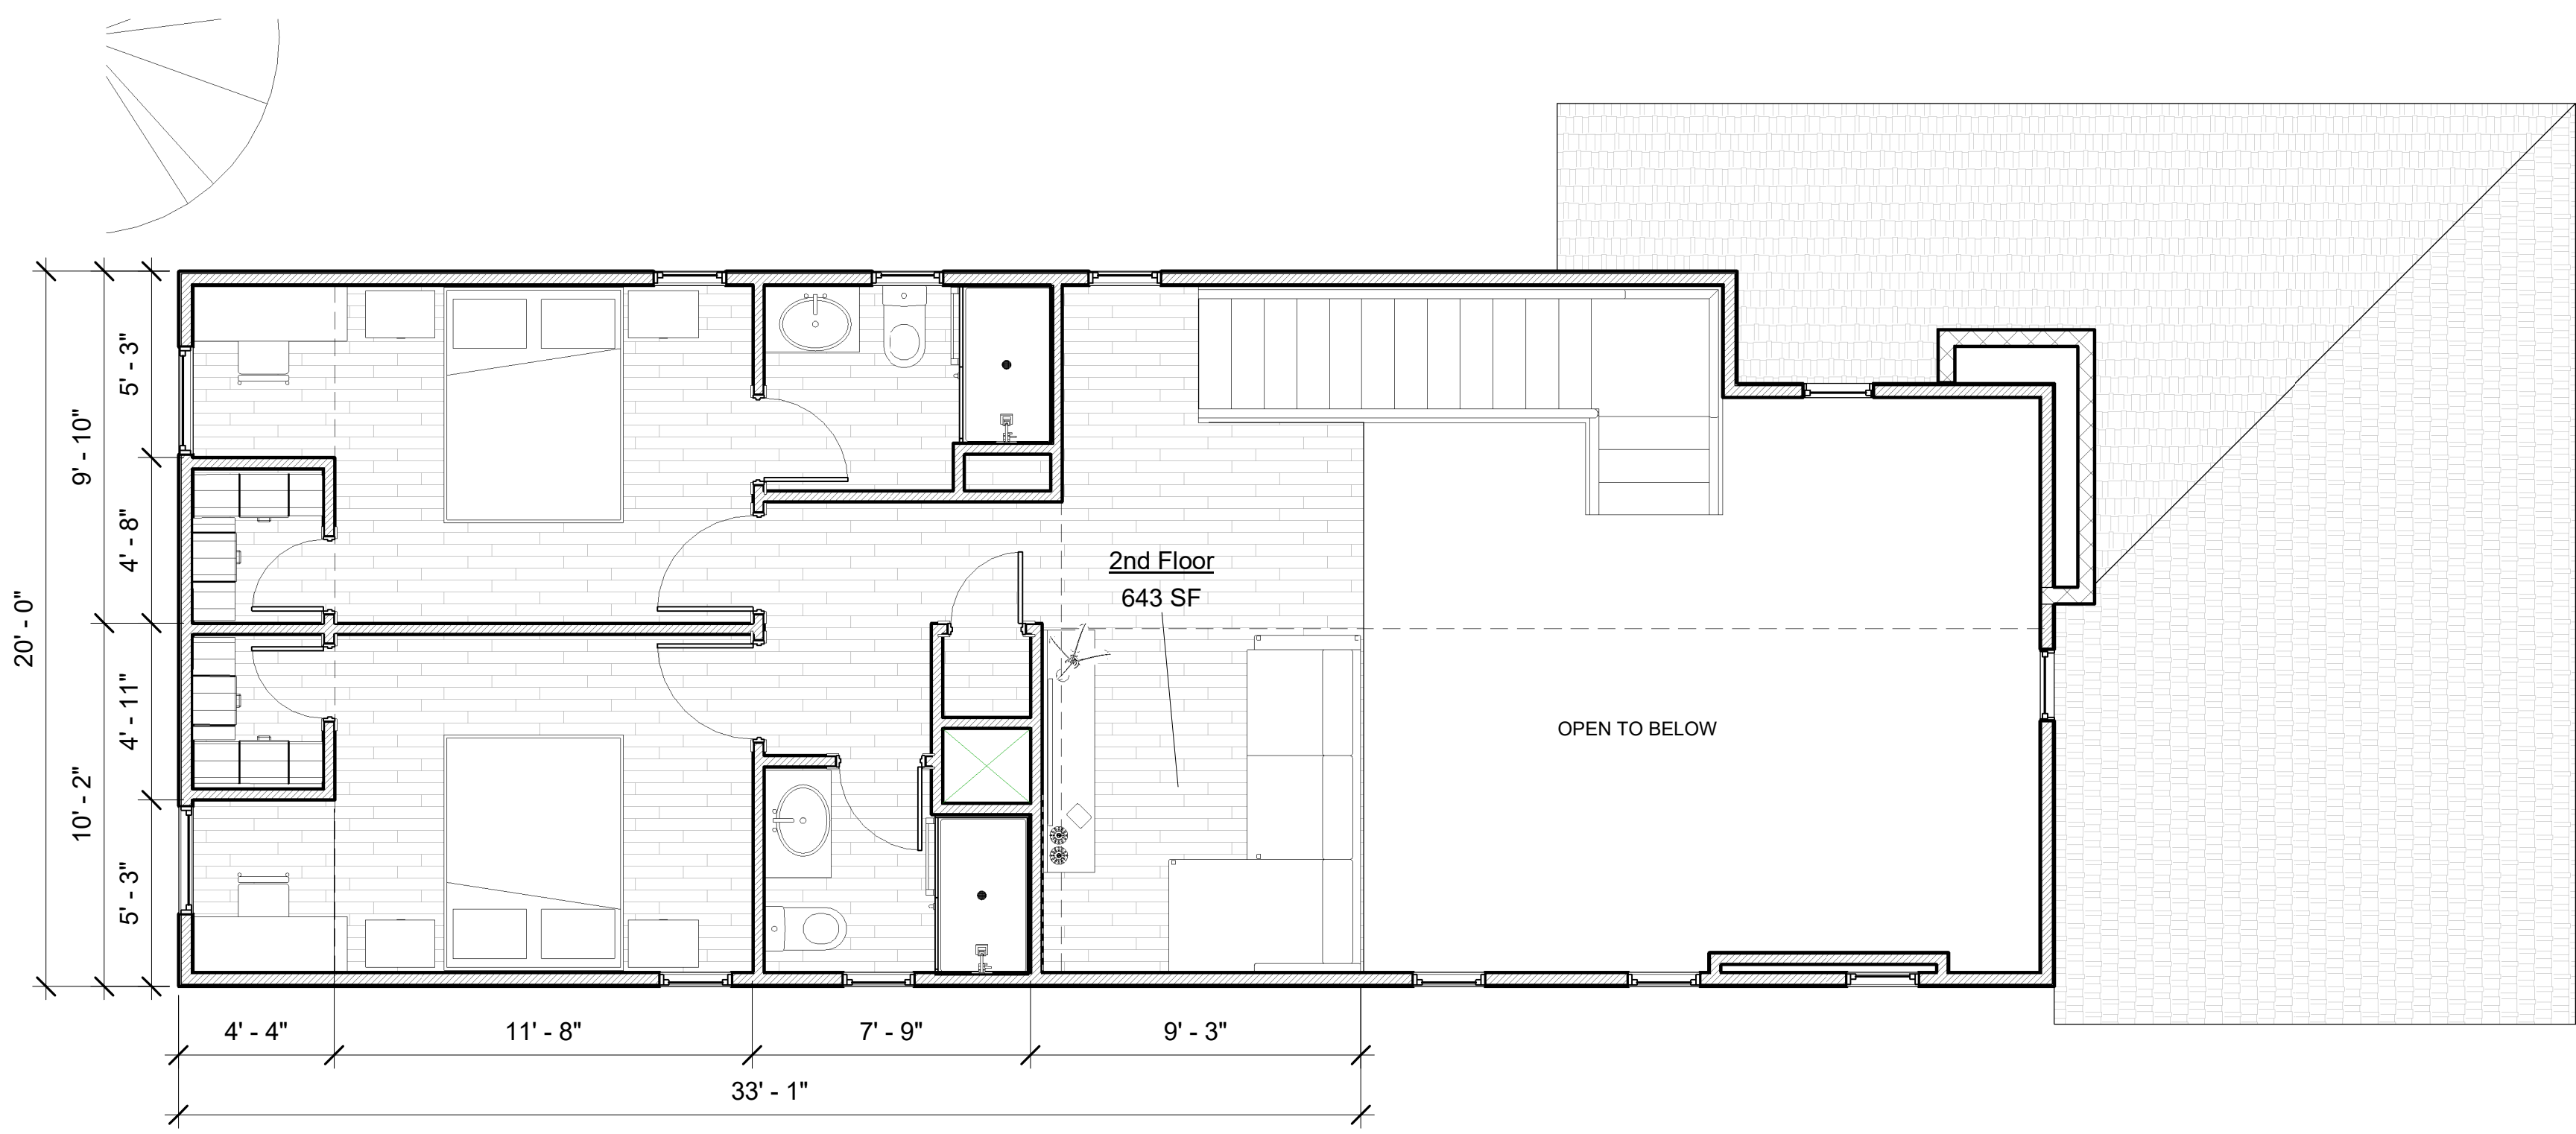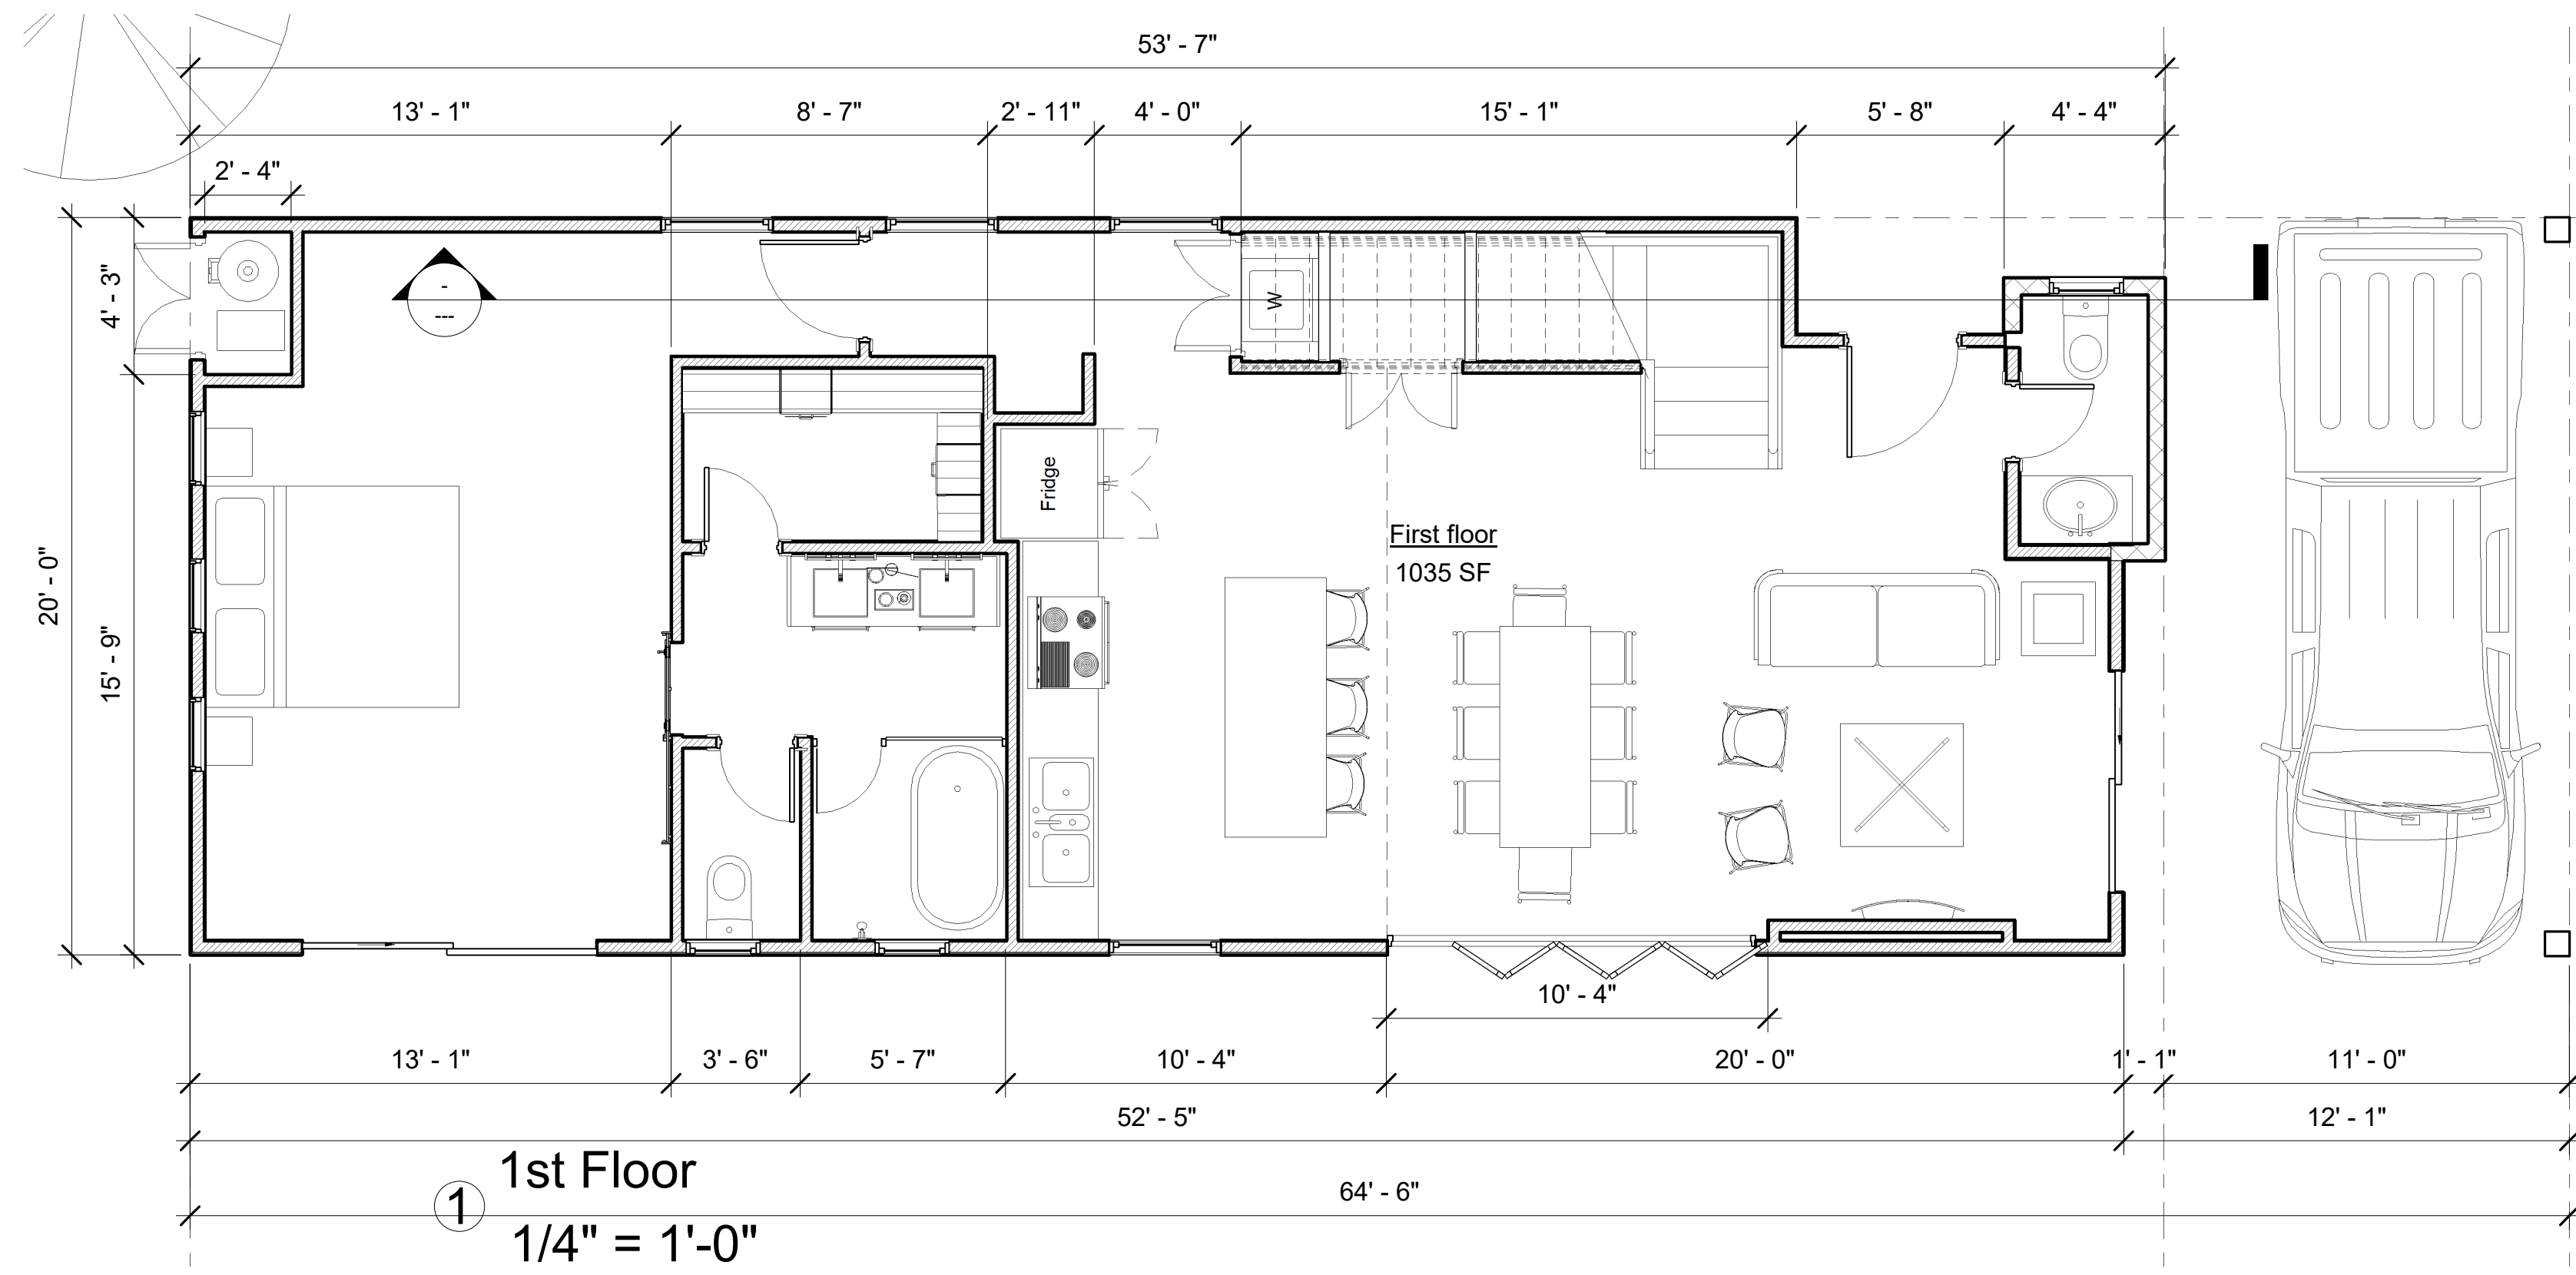

Area Schedule (Gross Building)	
Name	Area
First floor	1,035 SF
2nd Floor	643 SF
	1,678 SF

Not for construction for review only

**Structural Consultant:**  
Name: Villareal Design Group, LLC  
Address:  
Phone: 210 726 6100  
e-mail: Jose@VillarealDesing.com

**MEP Consultant:**  
Name:  
Address:  
Phone:  
e-mail:

**LANDSCAPE Consultant:**  
Name:  
Address:  
Phone:  
e-mail:

**CIVIL Consultant:**  
Name:  
Address:  
Phone:  
e-mail:


**SINGLE HOME AT  
731 PALMETTO II**

Enter address here

**ELEVATIONS**


**A104**

Project number	Project Number
Date	Issue Date
Exported	4/7/2026 2:35:18 PM
Drawn by	Ale
Checked by	OAV

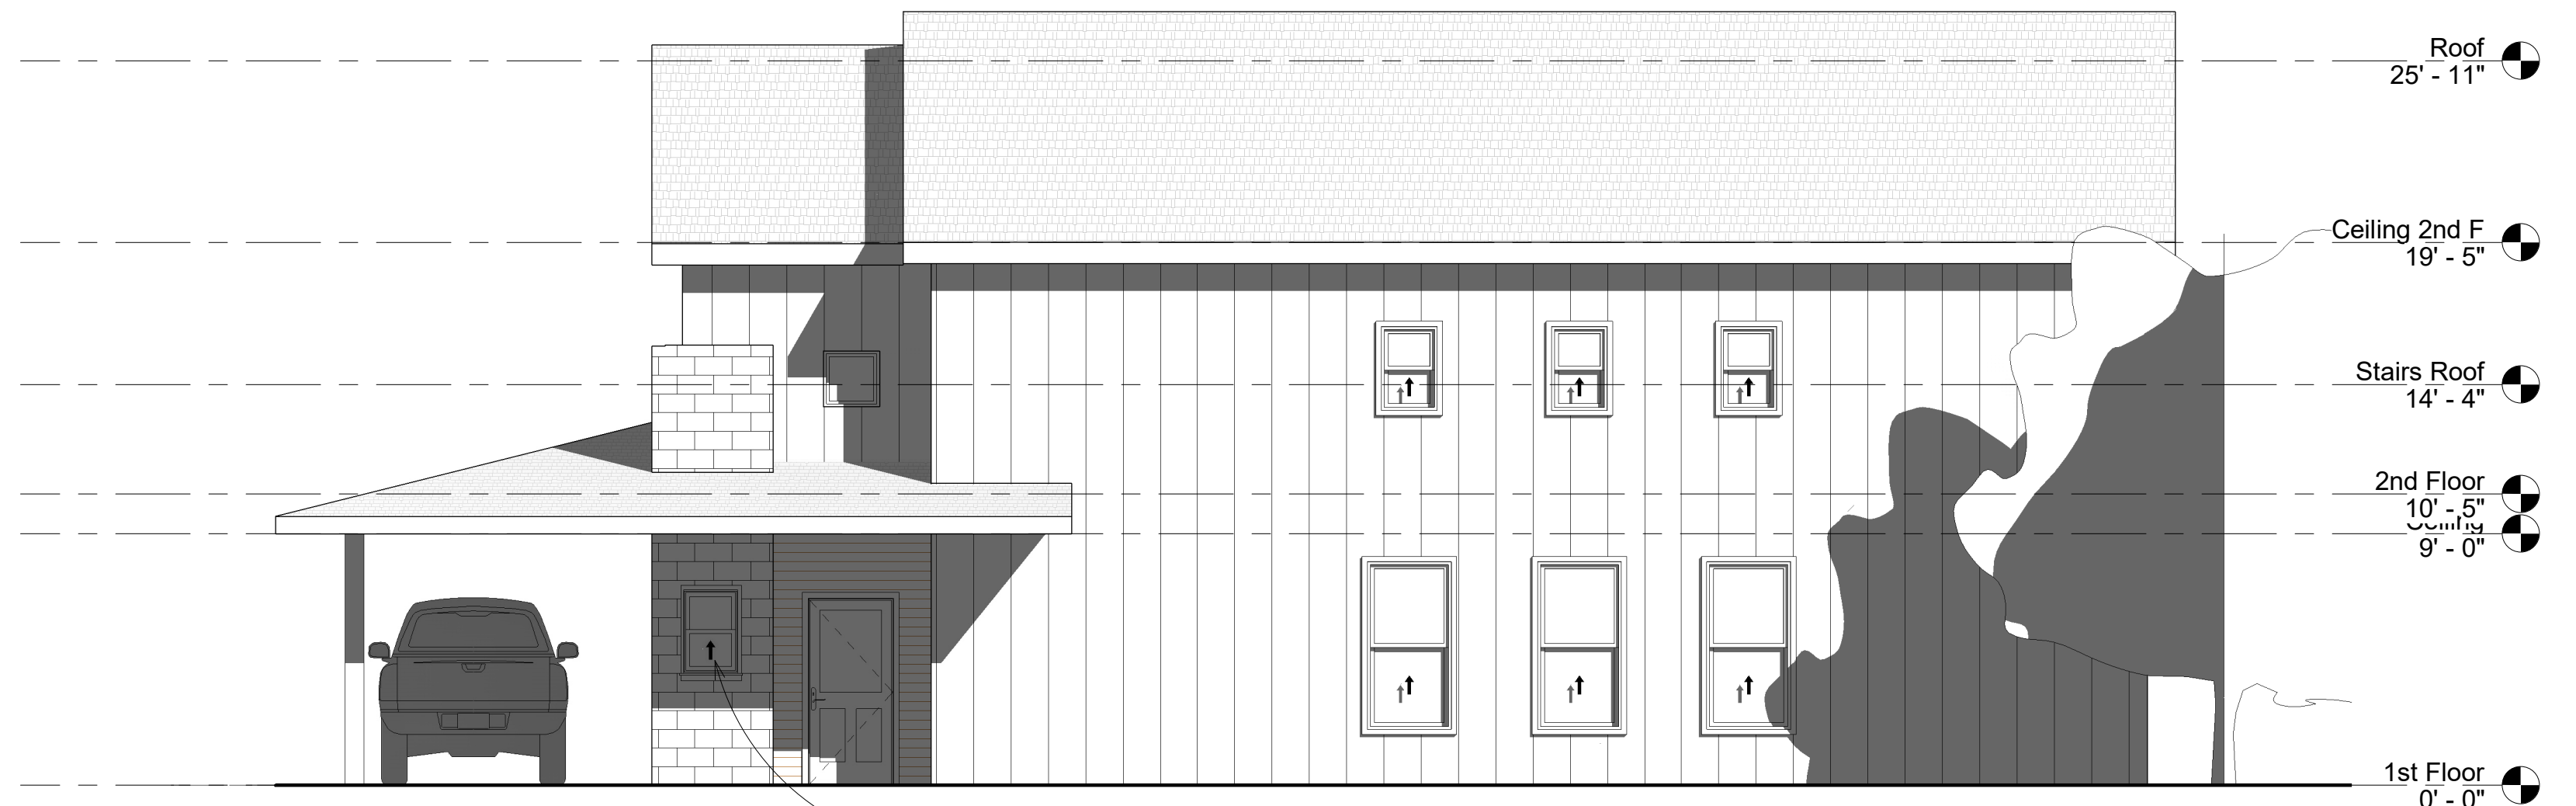

① North  
3/16" = 1'-0"

LIMESTONE AS USED IN THE NEIGHBORHOOD AND APPROVED BY THE SAN ANTONIO HISTORIC AND DESIGN REVIEW COMMISSION (HDRC) AND THE OFFICE OF HISTORIC PRESERVATION (OHP)

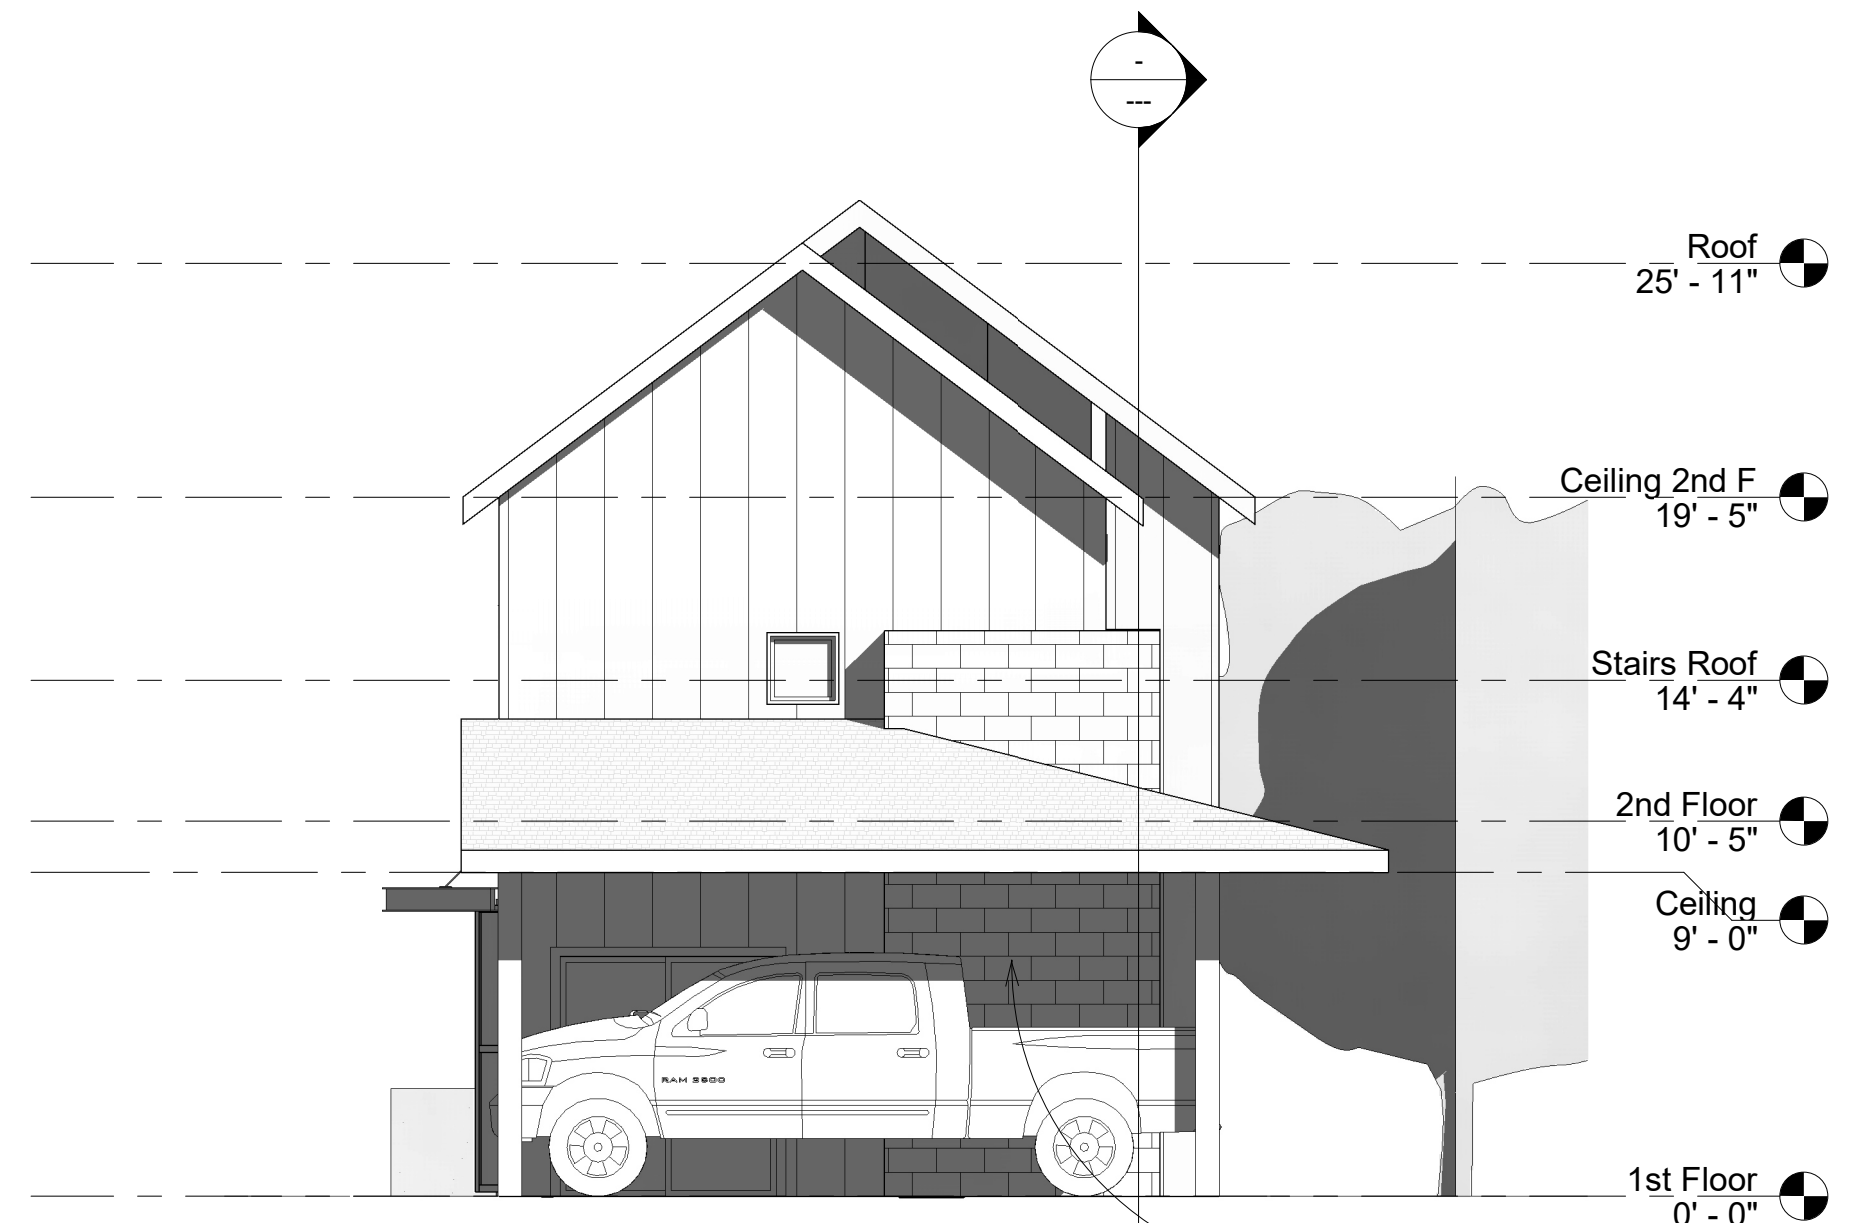


③ East  
3/16" = 1'-0"

LIMESTONE AS USED IN THE NEIGHBORHOOD AND APPROVED BY THE SAN ANTONIO HISTORIC AND DESIGN REVIEW COMMISSION (HDRC) AND THE OFFICE OF HISTORIC PRESERVATION (OHP)



② South  
3/16" = 1'-0"

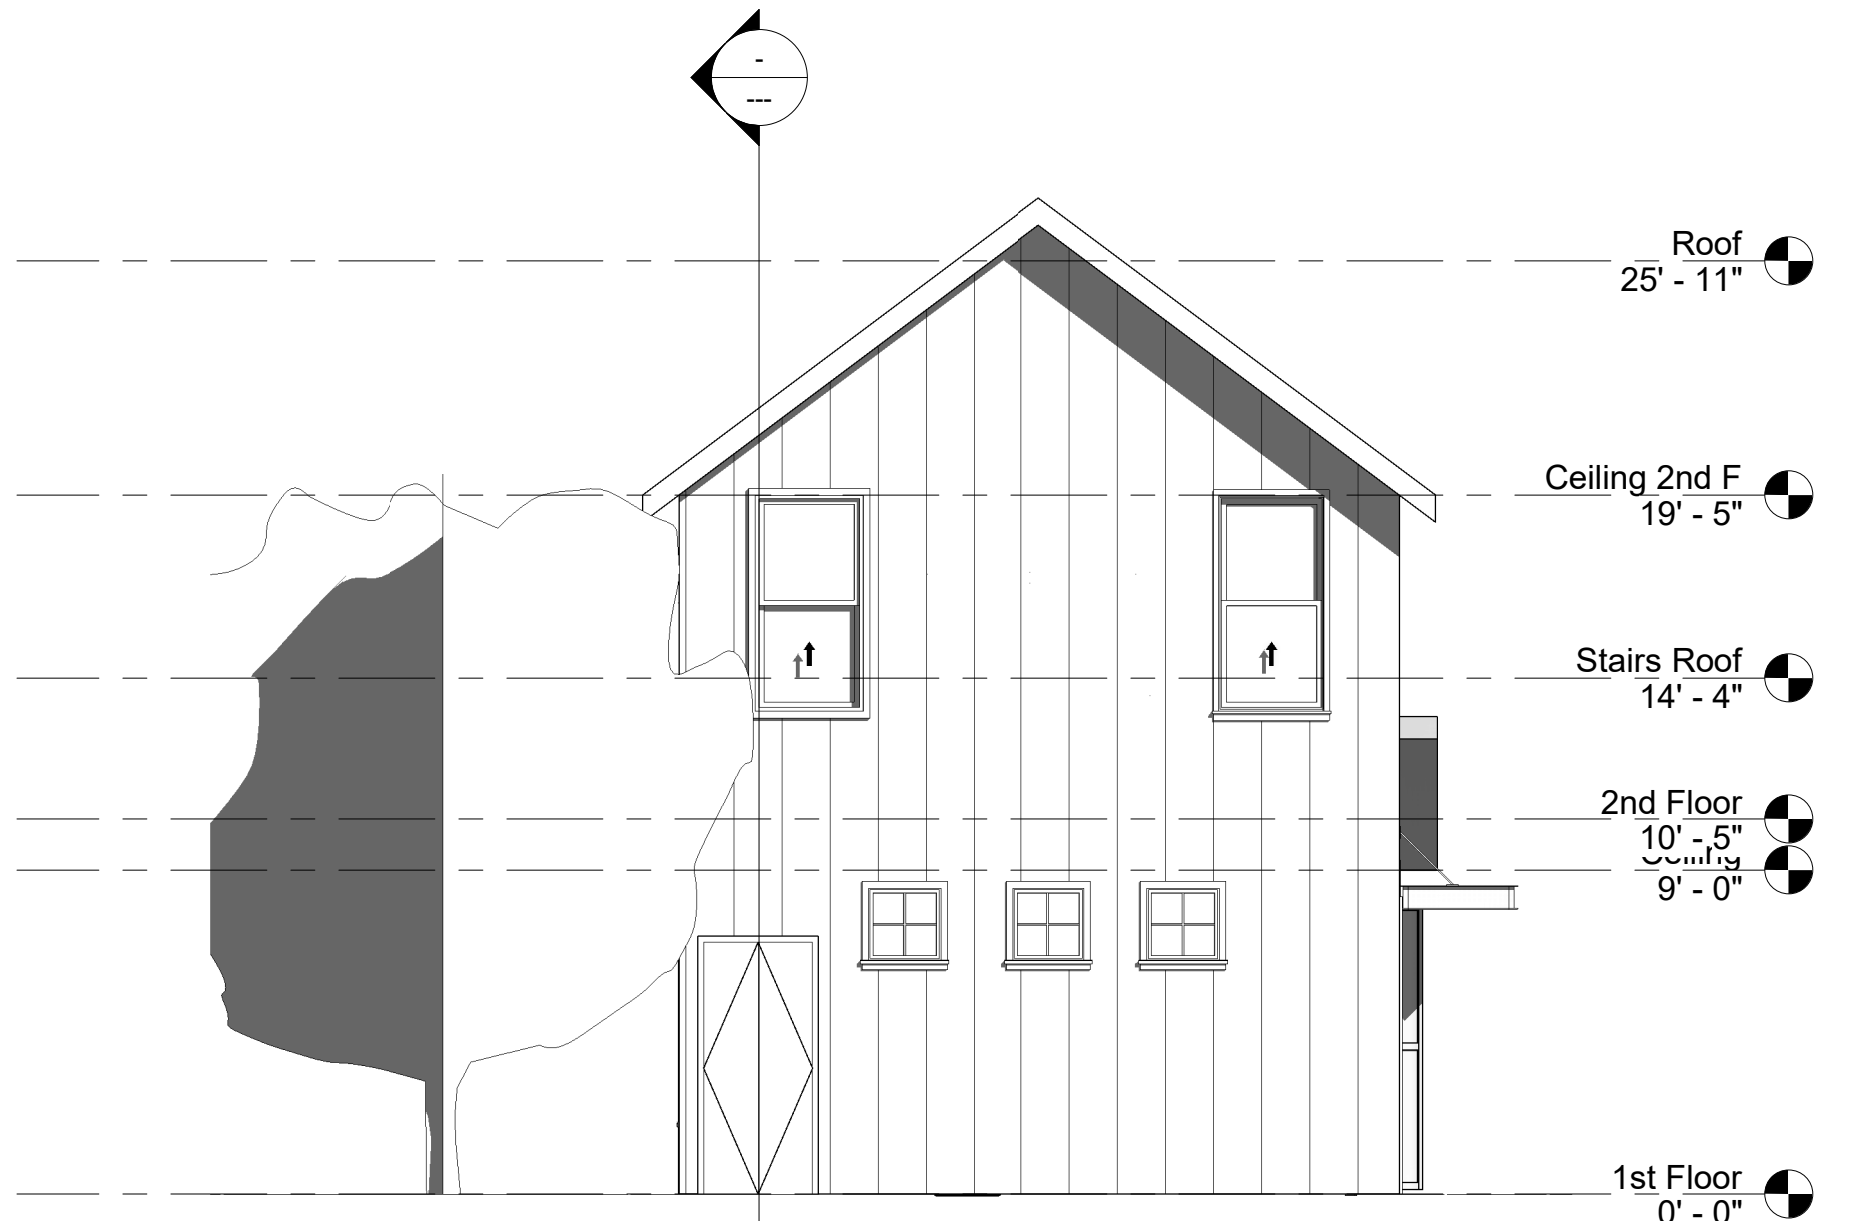

④ West  
3/16" = 1'-0"