



FRONT ELEVATION

scale : 1/4" = 1'-0"

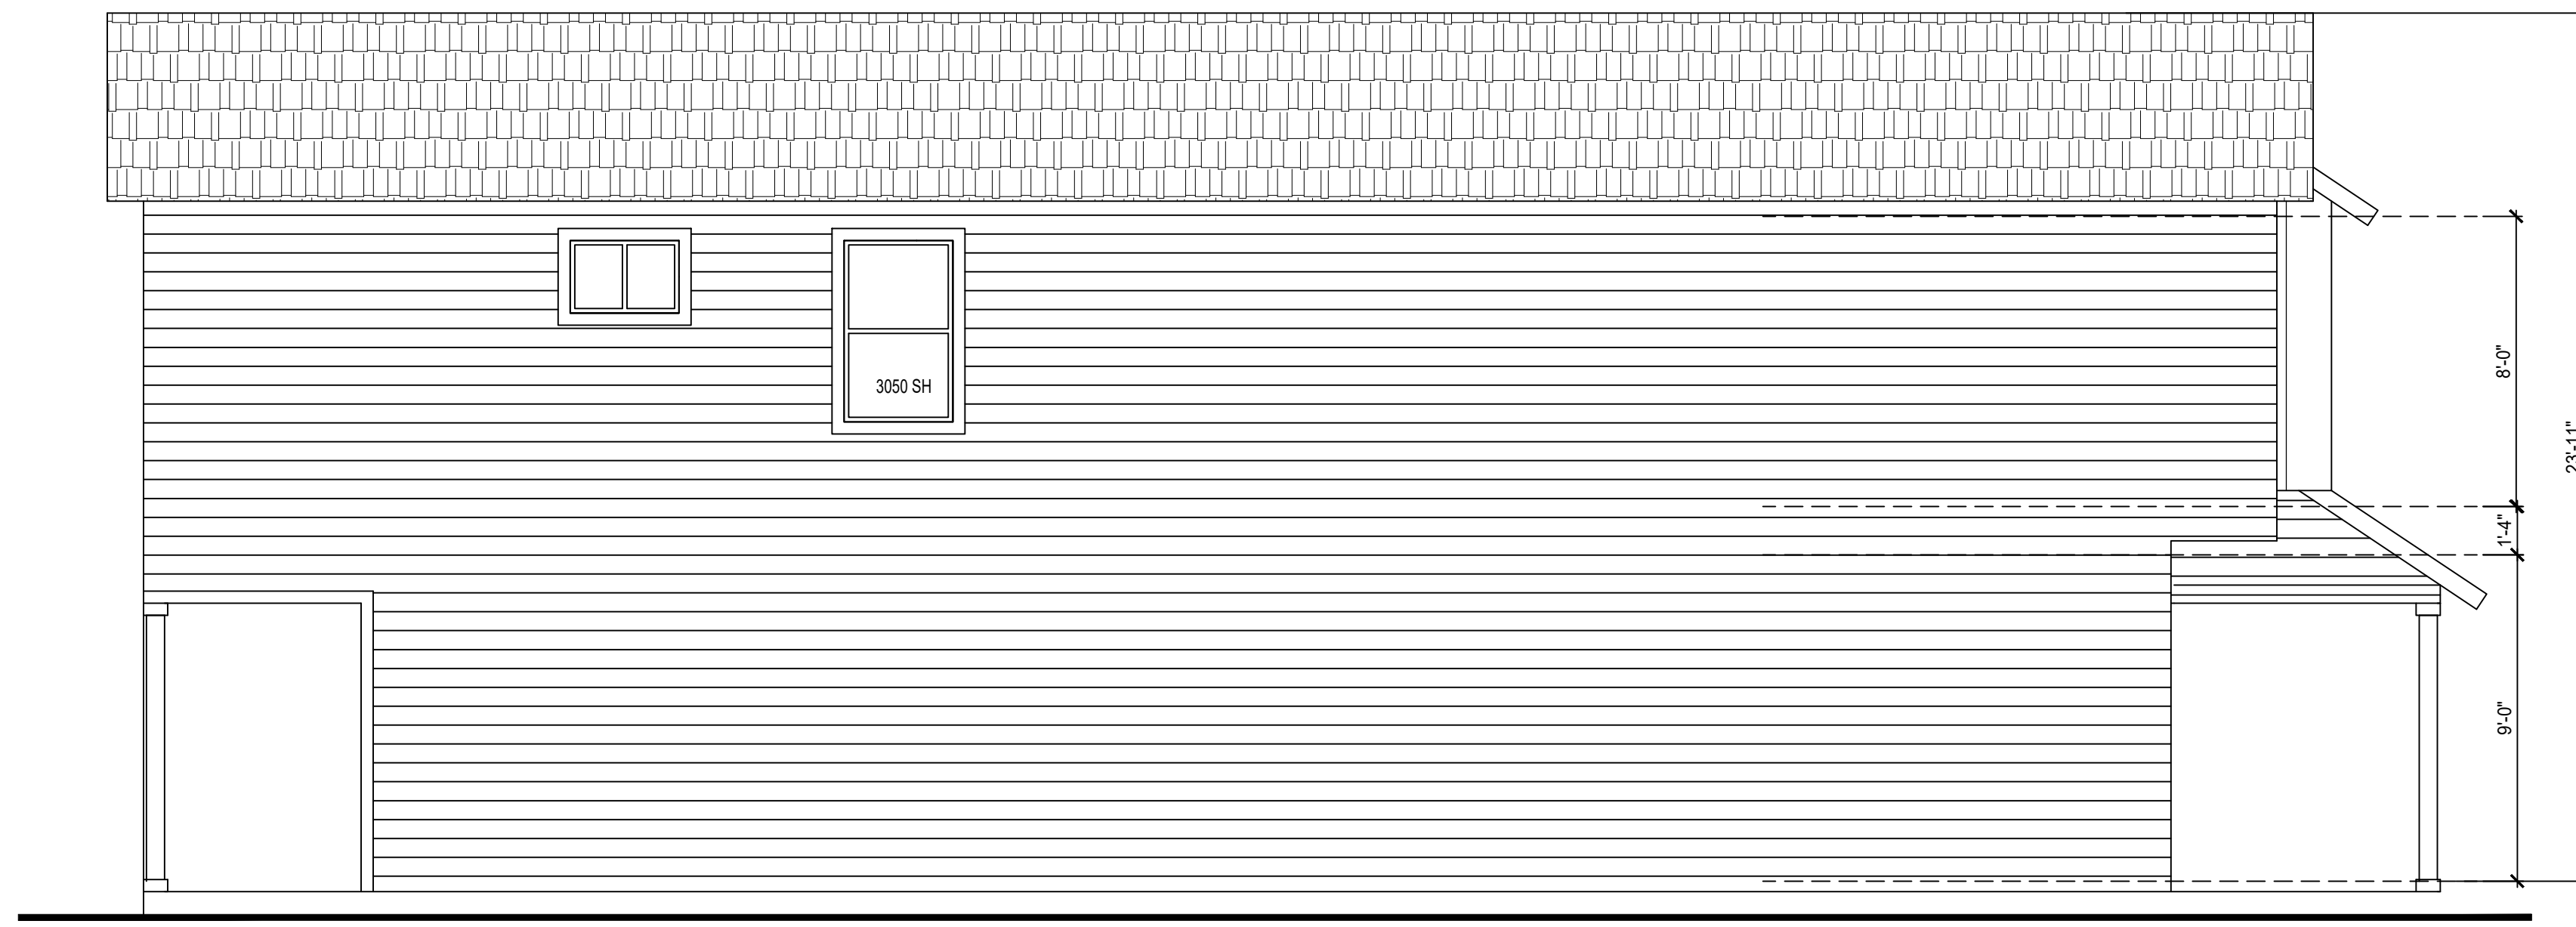


LEFT ELEVATION

scale : 1/4" = 1'-0"

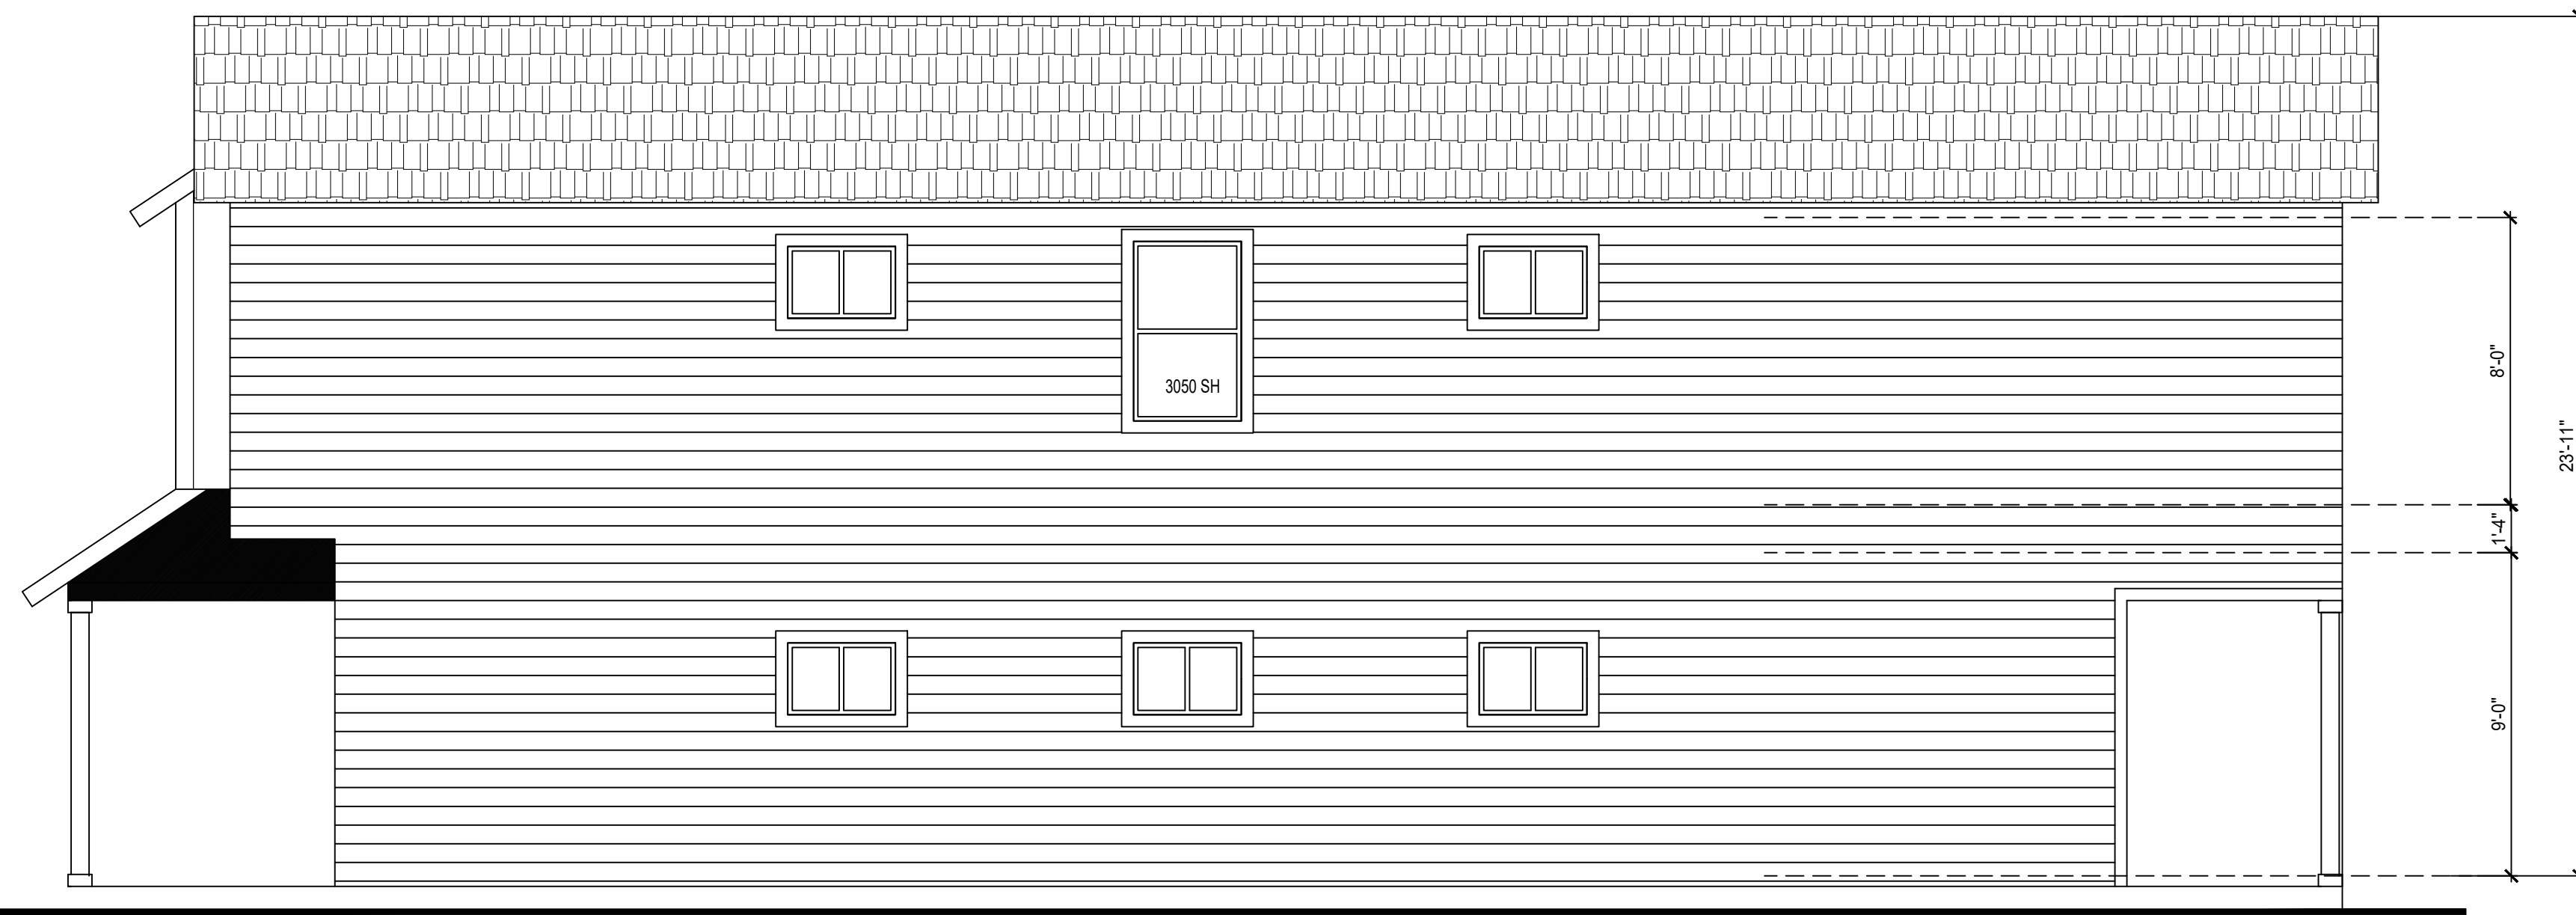

RIGHT ELEVATION

scale : 1/4" = 1'-0"

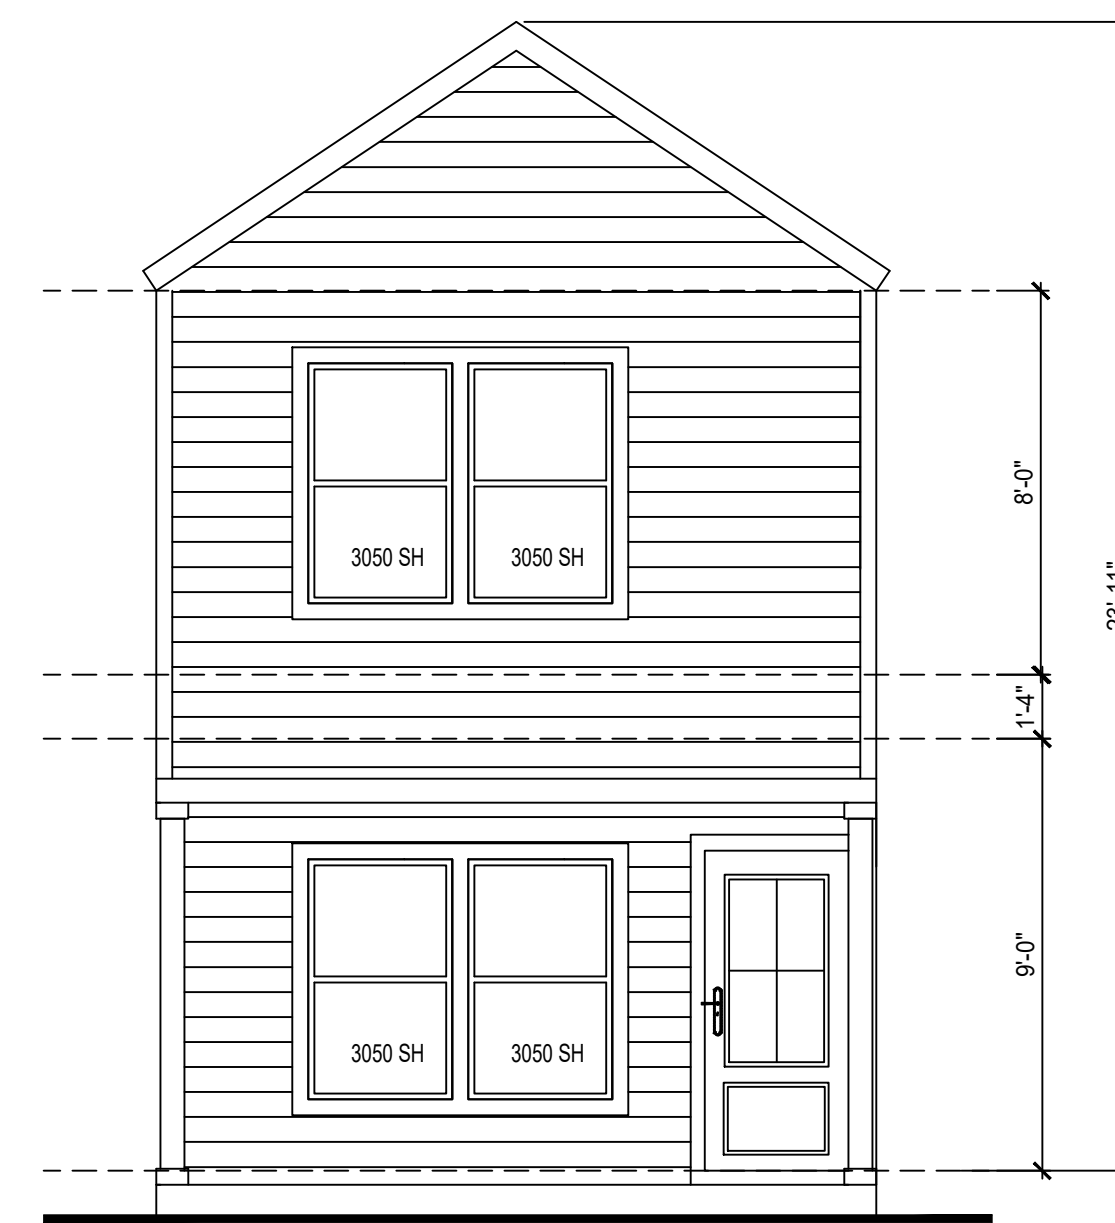

REAR ELEVATION

scale : 1/4" = 1'-0"

2509 RESIDENCES
2509 MISSION RD SAN ANTONIO TX

LIS ARCHITECTURAL DESIGN SERVICES
(210) 365-9055
LISARCHITECTURALDESIGNSERVICES.COM

DATE
8/29/2025

REVISION HISTORY
Mark Note

REVISION HISTORY	Mark	Note

The Designer, Brenda Perez or Lis Architectural Design Services, assume no liability for any structure built from these plans. Before construction, the purchaser, builder or contractor must verify all dimensions, verify compliance with all building codes and incorporate site conditions. Only a qualified designer, architect or structural engineer should be permitted to alter these plans with consent of owner.

sheet

A.3