


A


B

C


D

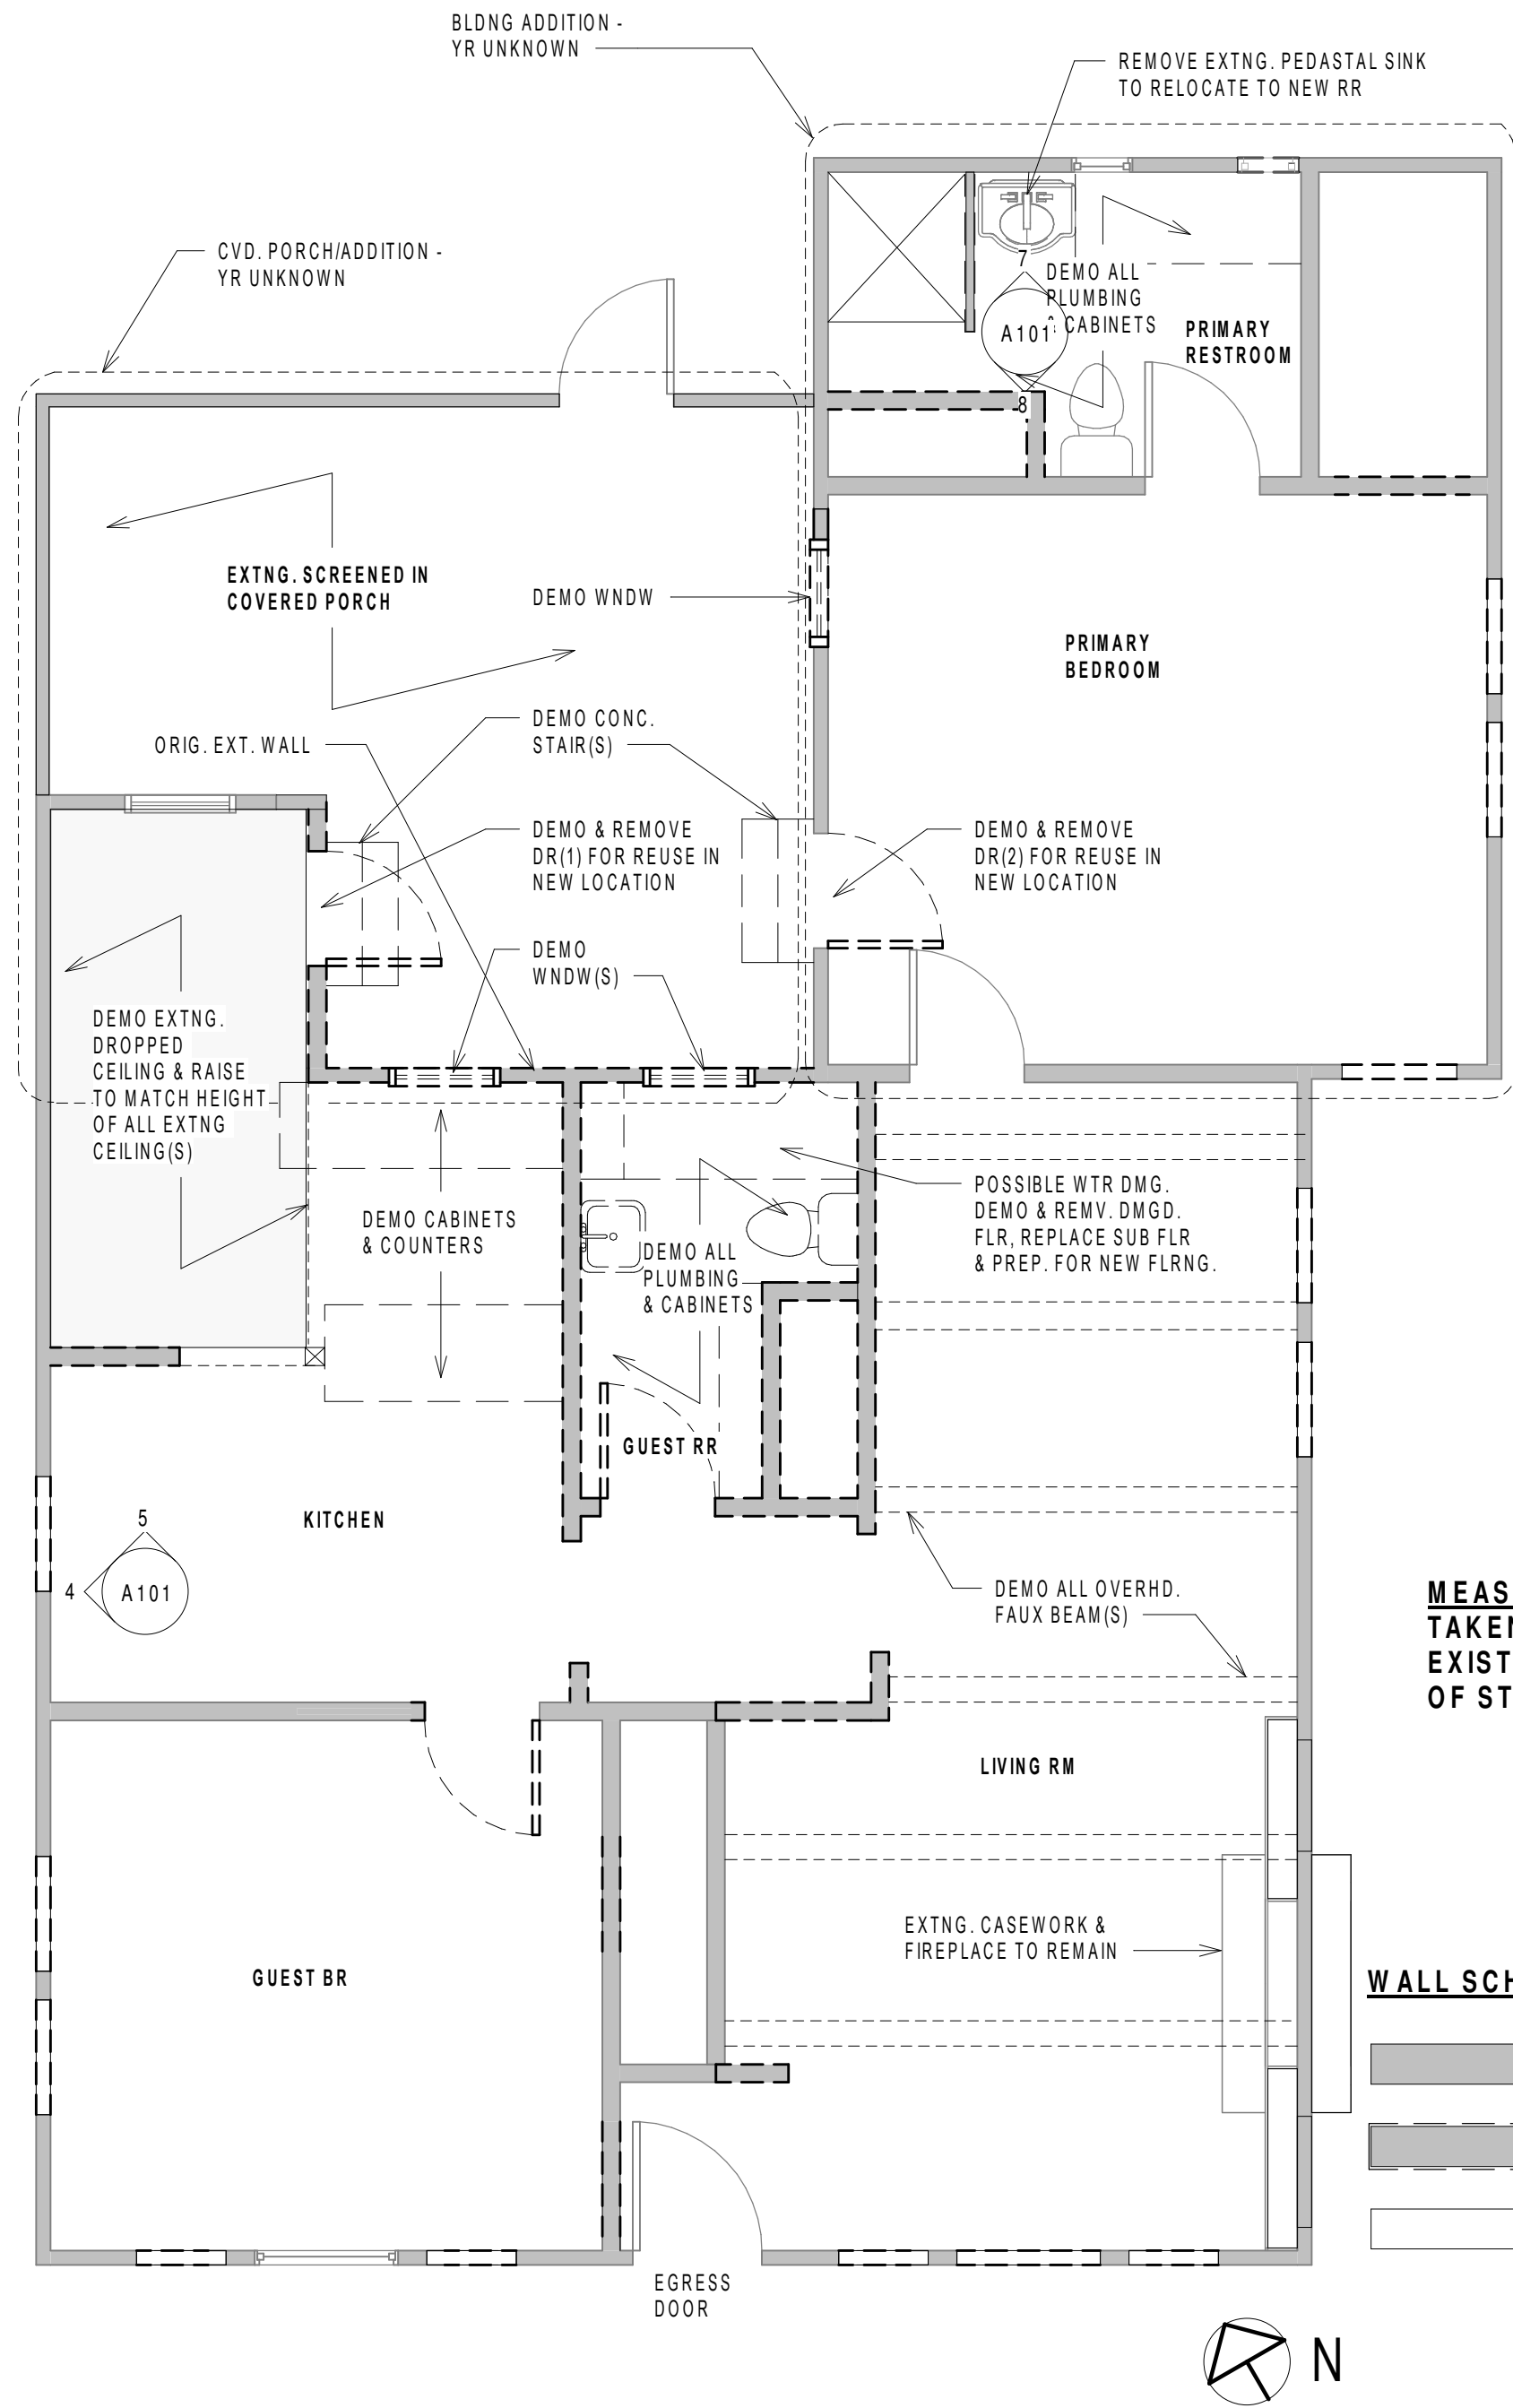


1 EXISTING/DEMO FLOOR PLAN
1/4" = 1'-0"

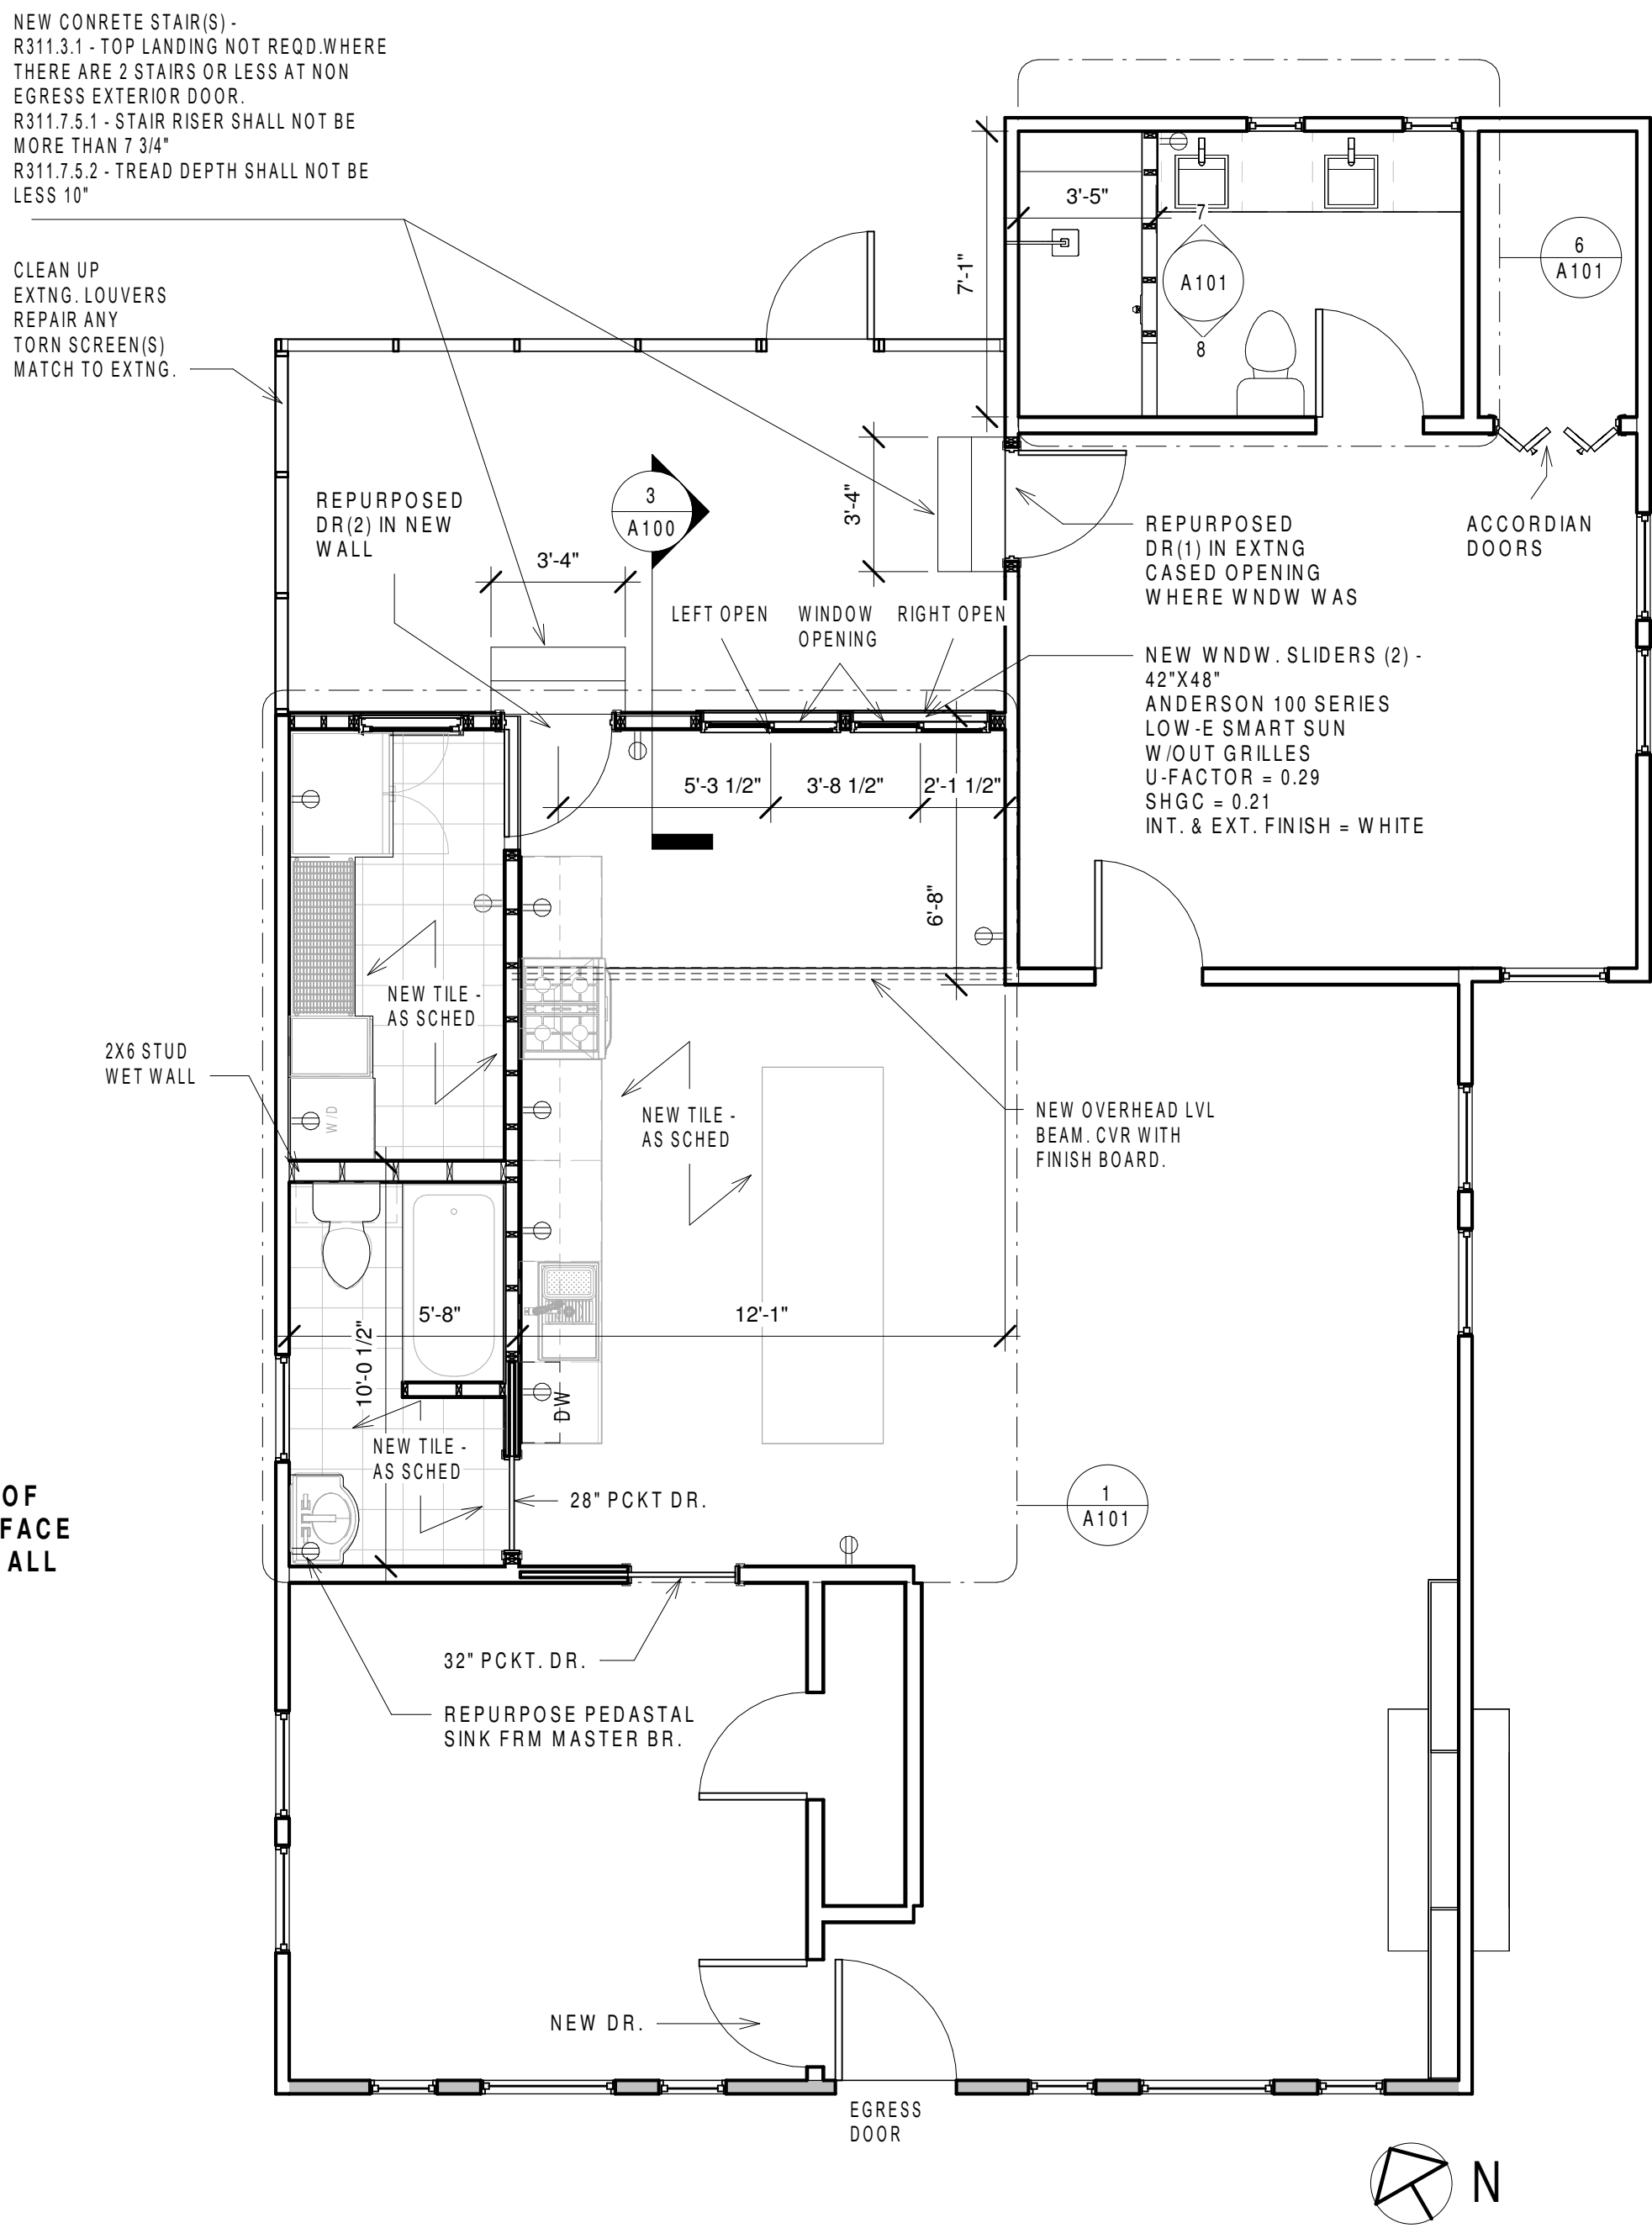

2 NEW FLOOR PLAN
1/4" = 1'-0"

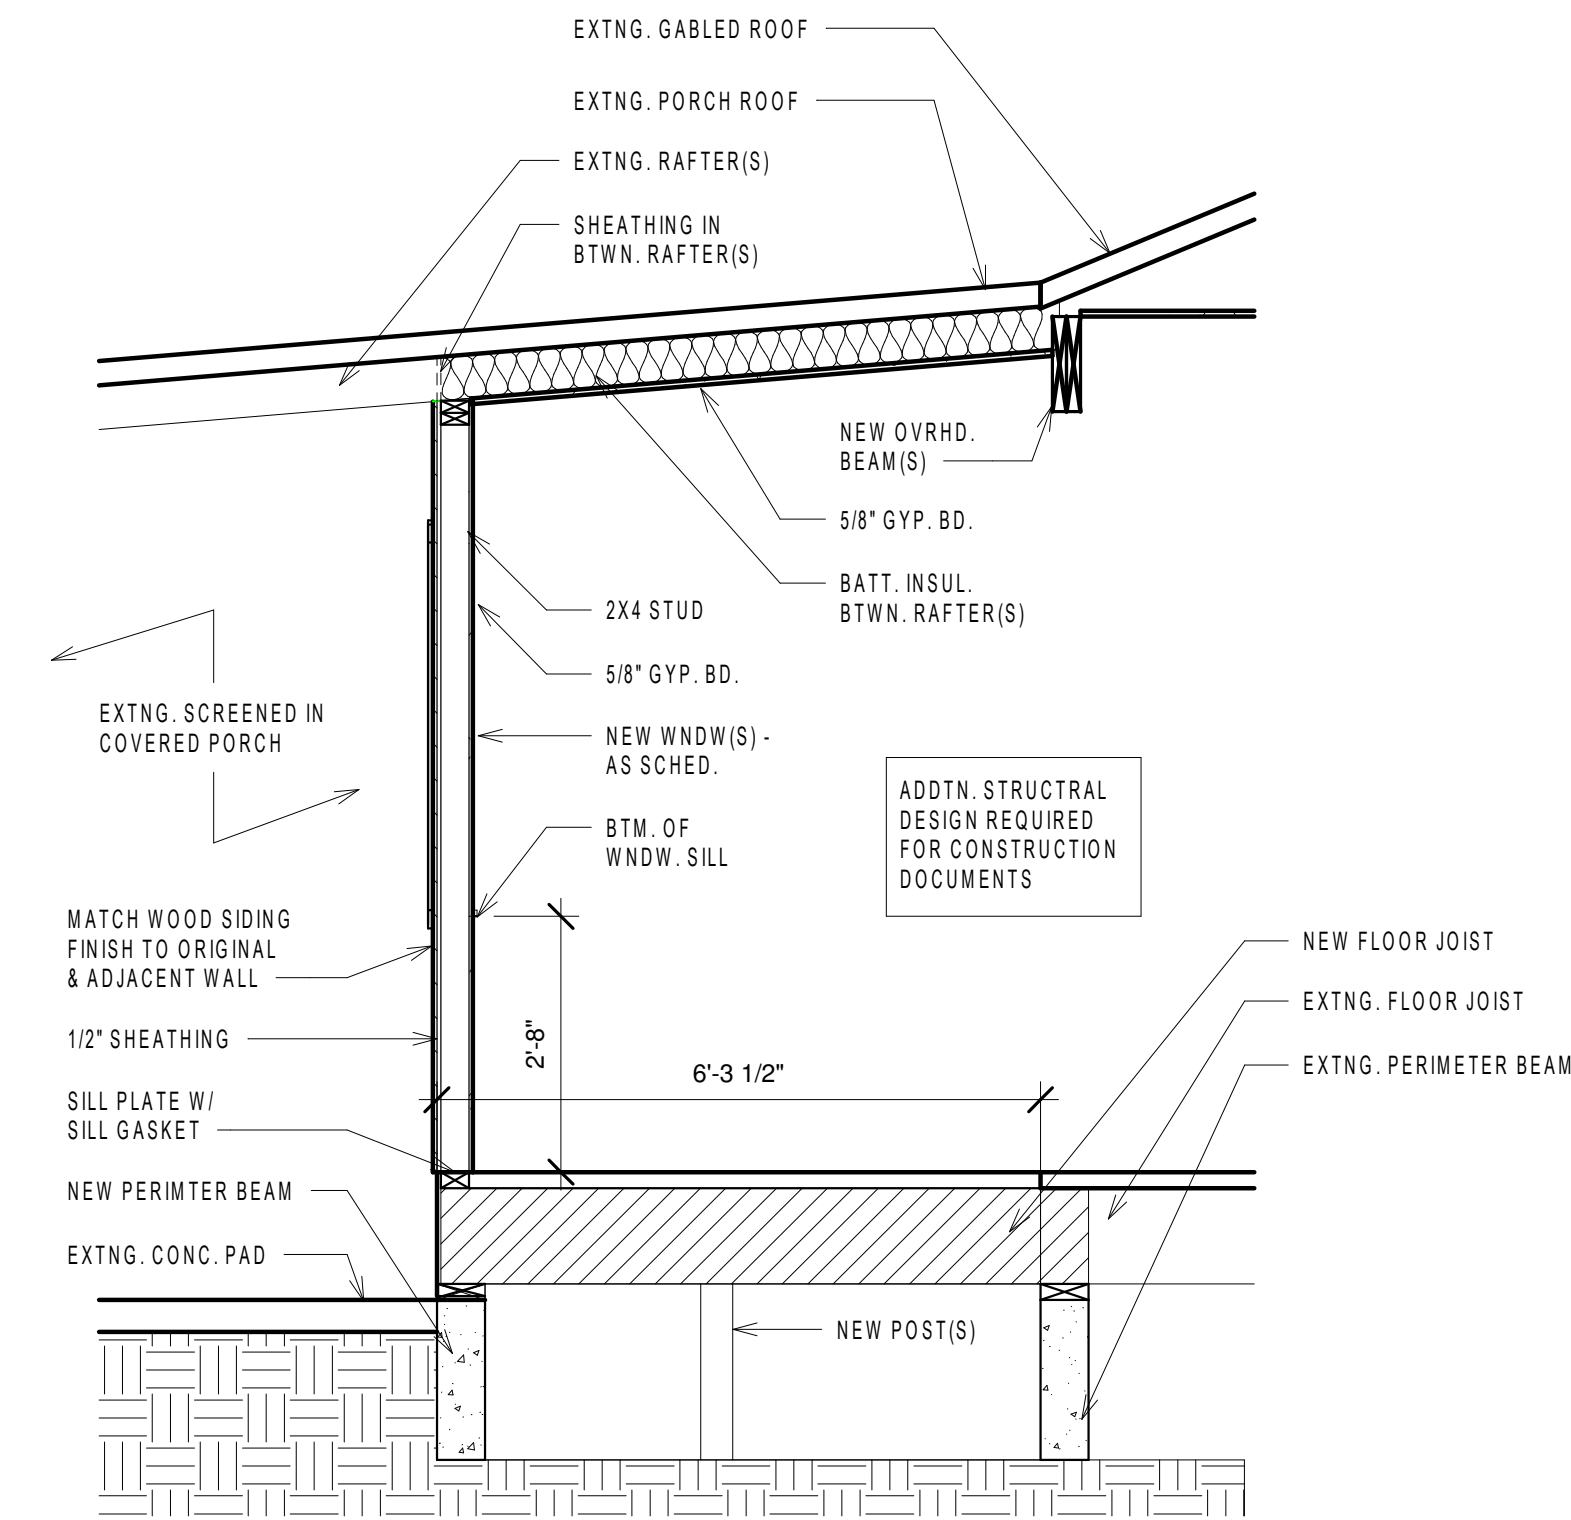

3 BLDG. SECTION @ NEW EXT. WALL
1/2" = 1'-0"

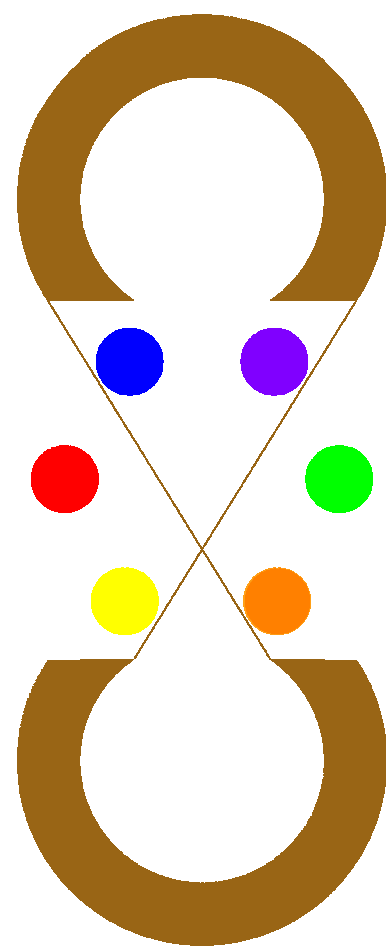

6 TERRACE PL SAN ANTONIO TX 78260
THECOGNITIONCREATIVE @ GMAIL.COM 210 535 4513

BOURHEOIS & CHAPA RESIDENCE
109 MAGNOLIA DR
SAN ANTONIO TX 78210

DRAWN BY: VYH 09/26/2023
FOR OFFICE OF HISTORICAL PRESEVATION
REVIEW ONLY:
NOT FOR CONSTRUCTION OR PERMITS

SHEET TITLE
**DEMO & NEW
FLOOR PLAN**

SHEET NO.
A100

