


THESE DOCUMENTS ARE INCOMPLETE AND FOR INTERIM REVIEW ONLY.

"THESE DOCUMENTS ARE NOT FOR REGULATORY APPROVAL, PERMITTING, OR CONSTRUCTION"

UNDER THE AUTHORIZATION OF:
ALONZO C. ALSTON, RA, NCARB
2 0 6 7 1

 

1 PROPOSED NEW CONSTRUCTION PLAN

3/32" = 1'-0"



1438 S PRESA ST
SAN ANTONIO, TEXAS 78210
210.320.2182
WWW.SOLSTUDIOARCHITECTS.US

HORNY TOAD SANCTUARY
7015 SYMPHONY LN
SAN ANTONIO, TX 78214
PROJECT NO: ---
DATE: MAY 16, 2025

SHEET
DWG9

9 OF 12 SHEETS



PROPOSED RENOVATION RENDERINGS

THESE DOCUMENTS ARE INCOMPLETE AND FOR INTERIM REVIEW ONLY.

THESE DOCUMENTS ARE NOT FOR REGULATORY APPROVAL, PERMITTING, OR CONSTRUCTION


UNDER THE AUTHORIZATION OF:
ALONZO C. ALSTON, RA, NCARB
2 0 6 7 1



1438 S PRESA ST
SAN ANTONIO, TEXAS 78210
210.320.2182
WWW.SOLSTUDIOARCHITECTS.US

HORNY TOAD SANCTUARY
7015 SYMPHONY LN
SAN ANTONIO, TX 78214
PROJECT NO: ---
DATE: MAY 16, 2025


SHEET
DWG10
10 OF 12 SHEETS

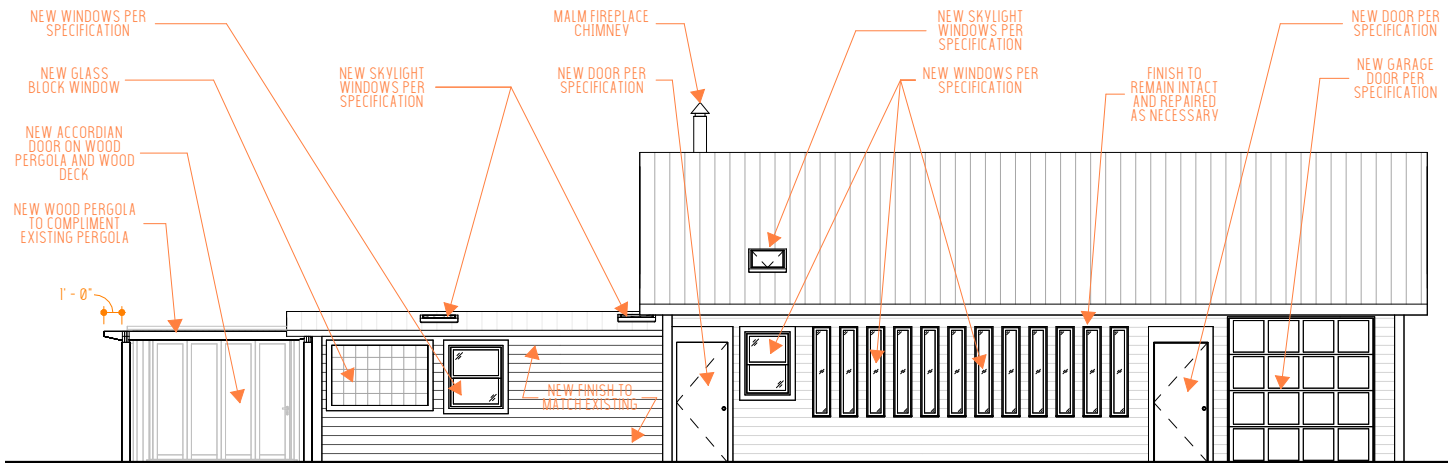

1 NORTH ELEVATION

1


3/32" = 1'-0"

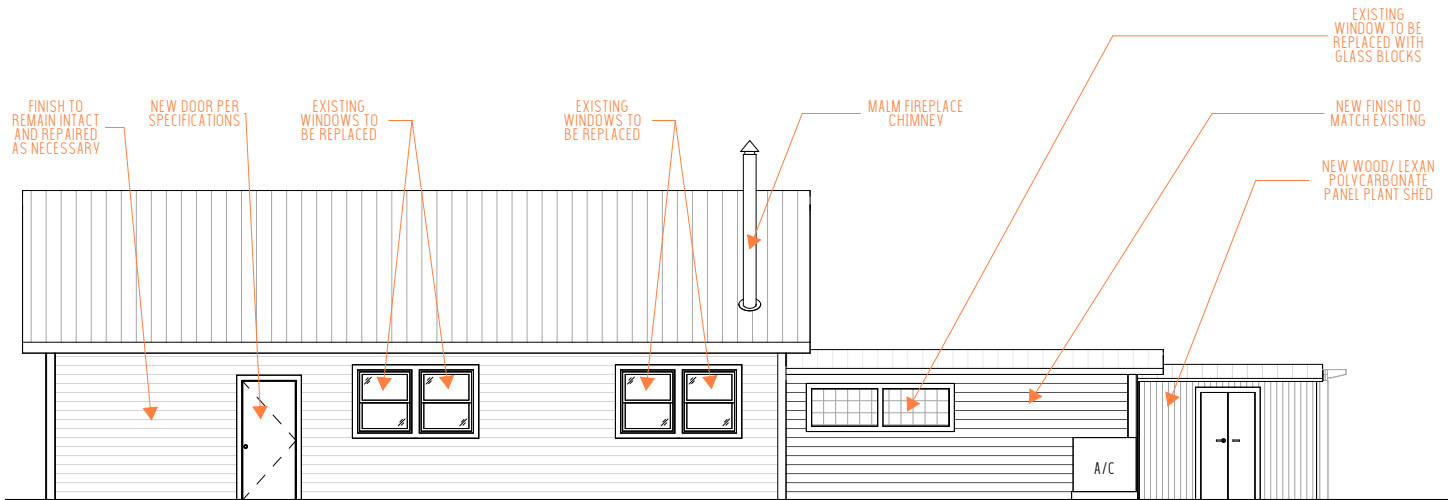

2 SOUTH ELEVATION

2


3/32" = 1'-0"

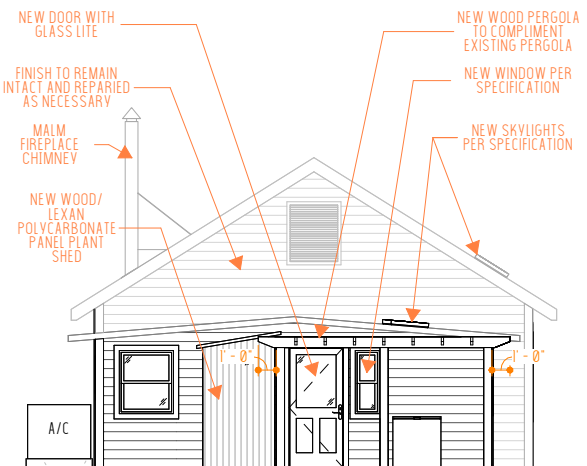

3 WEST ELEVATION

3

3/32" = 1'-0"

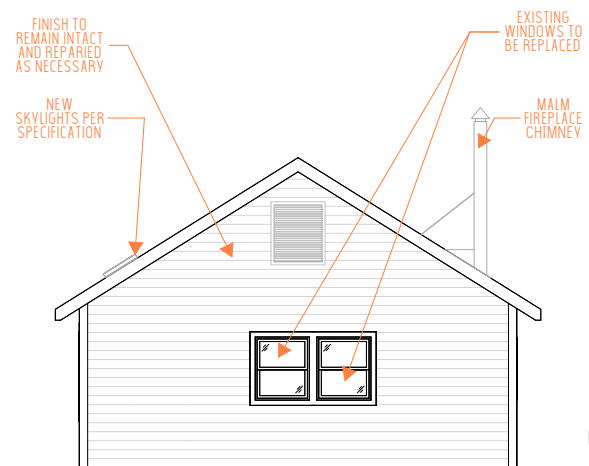

4 EAST ELEVATION

4

3/32" = 1'-0"

THESE DOCUMENTS ARE INCOMPLETE AND FOR INTERIM REVIEW ONLY.

THESE DOCUMENTS ARE NOT FOR REGULATORY APPROVAL, PERMITTING, OR CONSTRUCTION

UNDER THE AUTHORIZATION OF:
ALONZO C. ALSTON, RA, NCARB
2 0 6 7 1



1438 S PRESA ST
SAN ANTONIO, TEXAS 78210
210.320.2182
WWW.SOLSTUDIOARCHITECTS.US

HORNY TOAD SANCTUARY
7015 SYMPHONY LN
SAN ANTONIO, TX 78214
PROJECT NO: ---
DATE: MAY 16, 2025

SHEET
DWG11

11 OF 12 SHEETS