



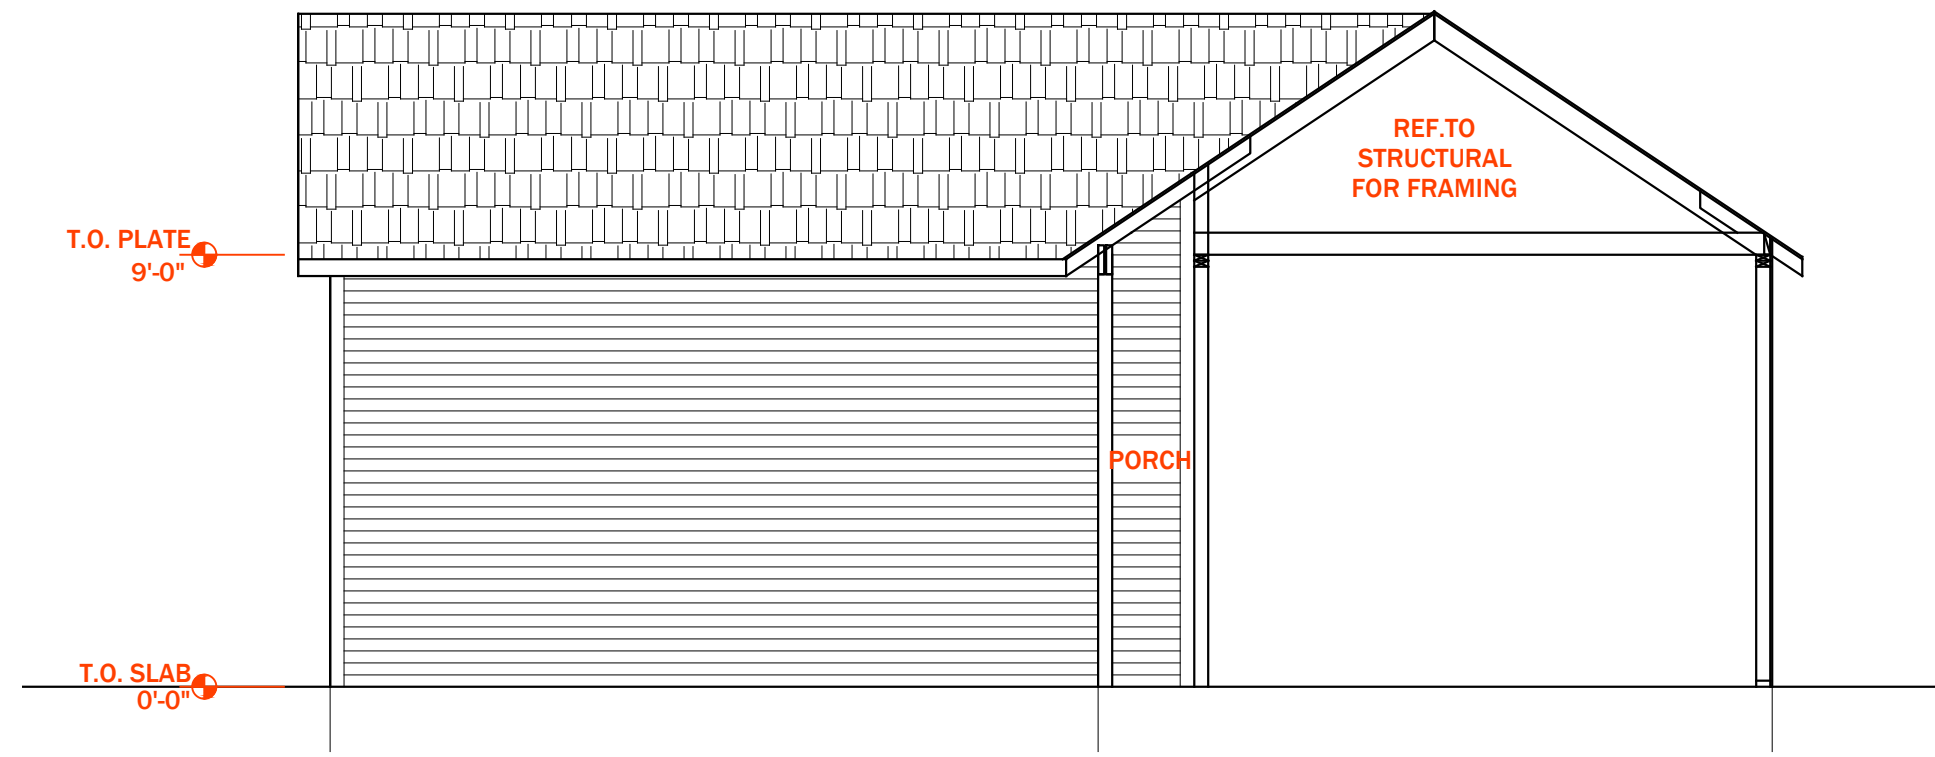


7 BLDG. SECTION

SCALE: 1/4" = 1'-0"

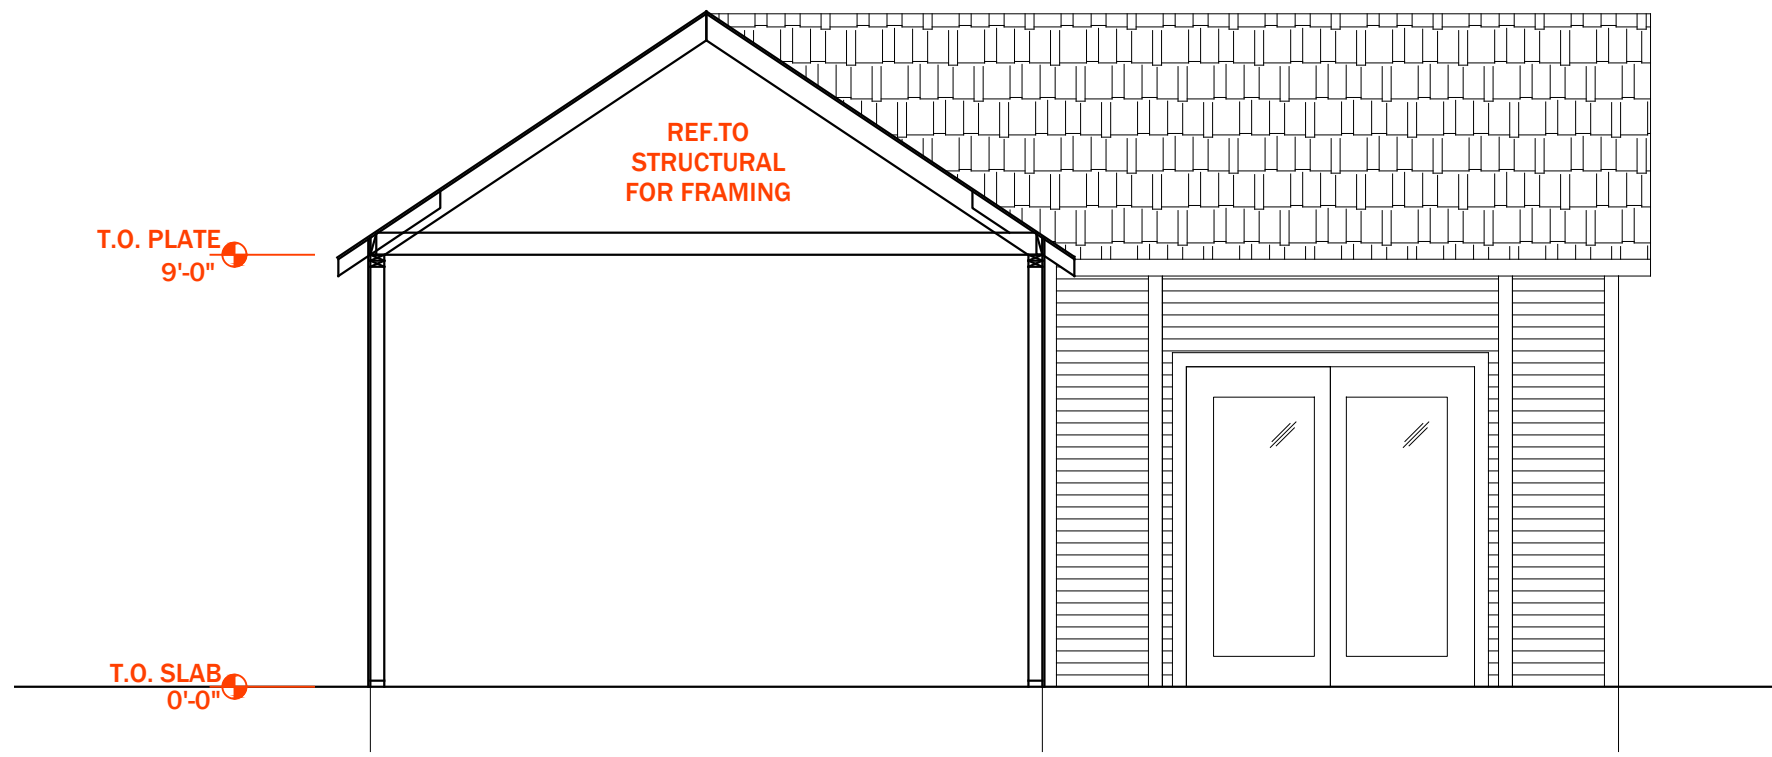


6 BLDG. SECTION

SCALE: 1/4" = 1'-0"

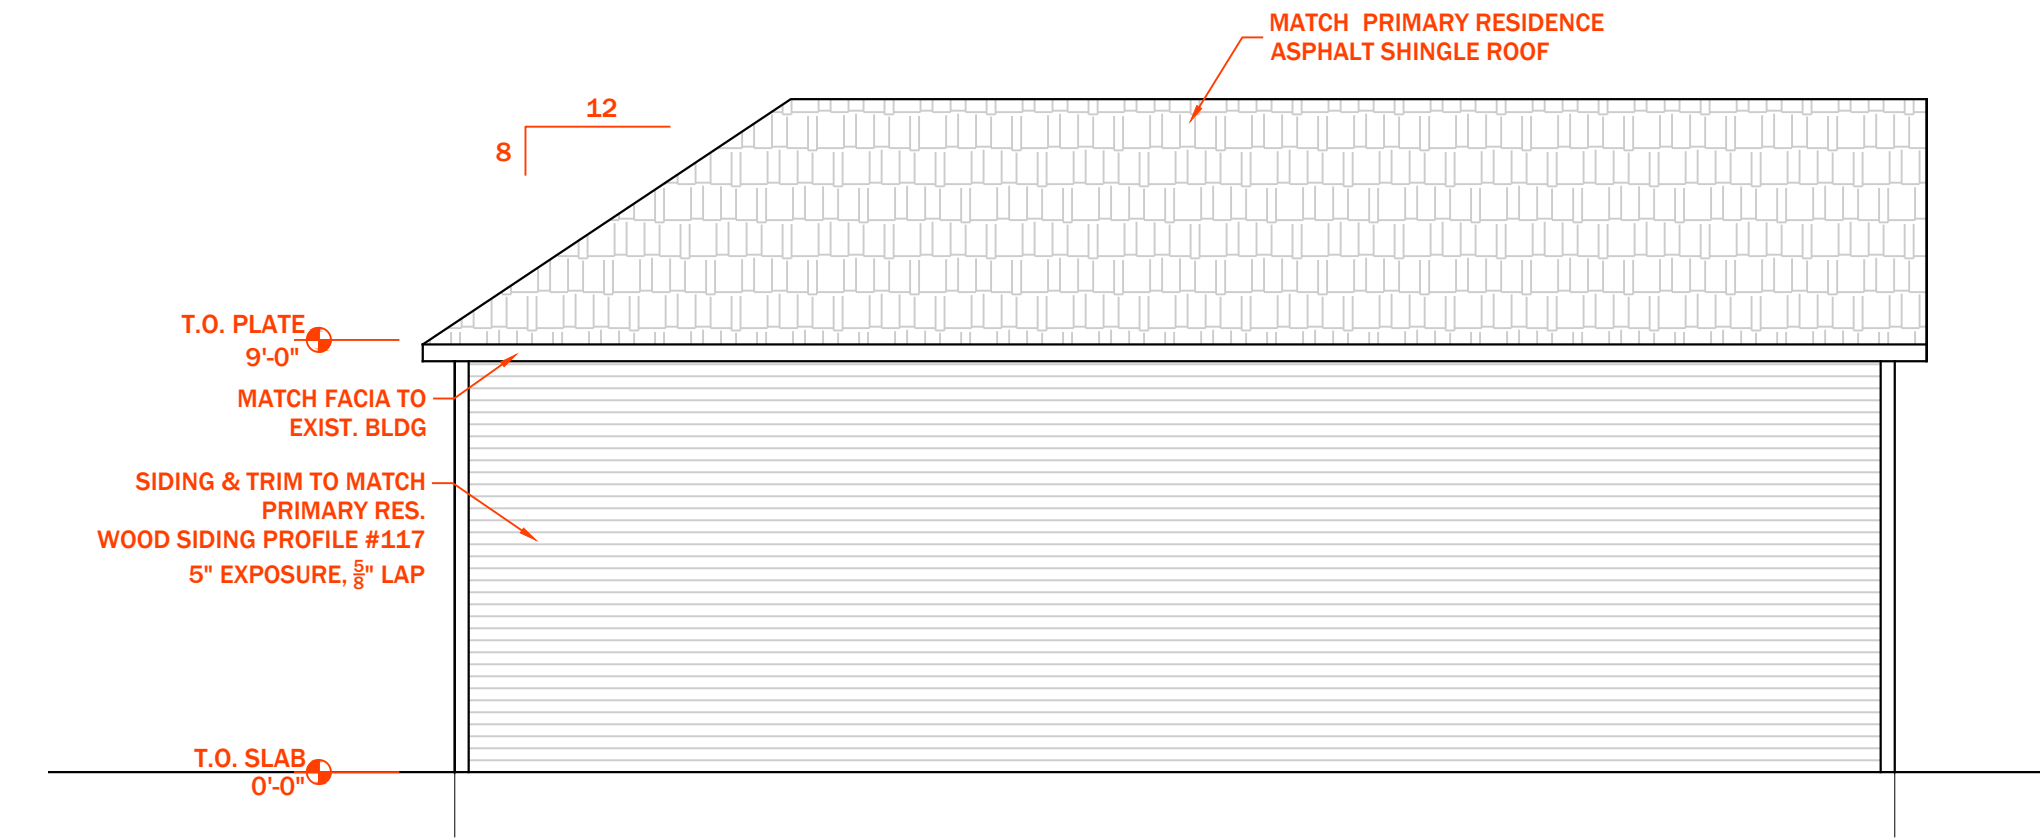


5 SIDE ELEVATION (EAST)

SCALE: 1/4" = 1'-0"

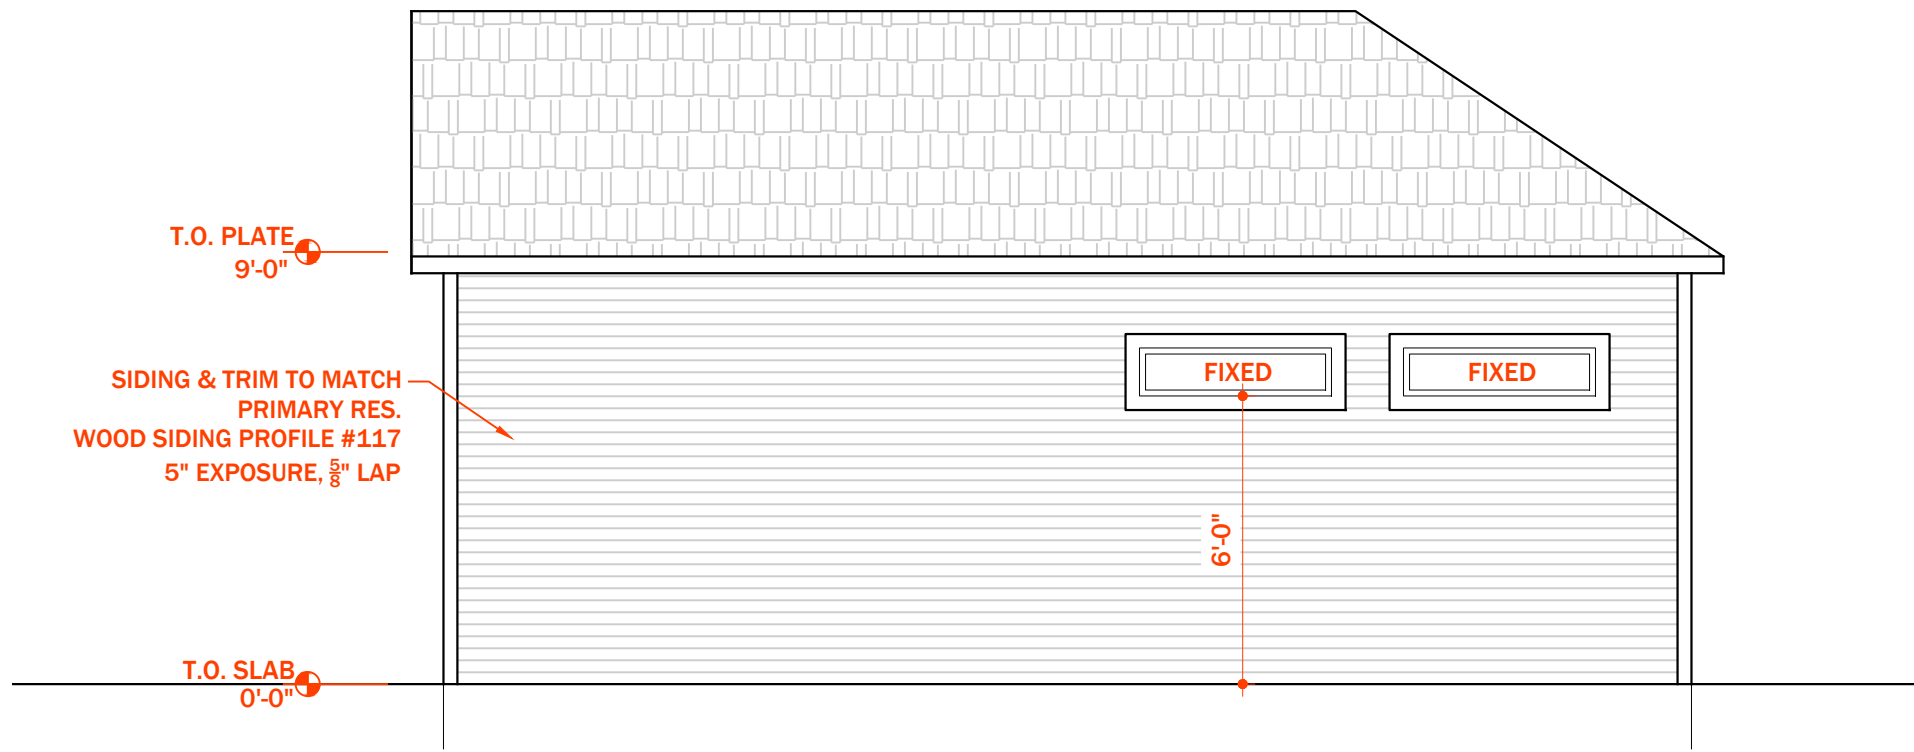


4 REAR ELEVATION (SOUTH)

SCALE: 1/4" = 1'-0"

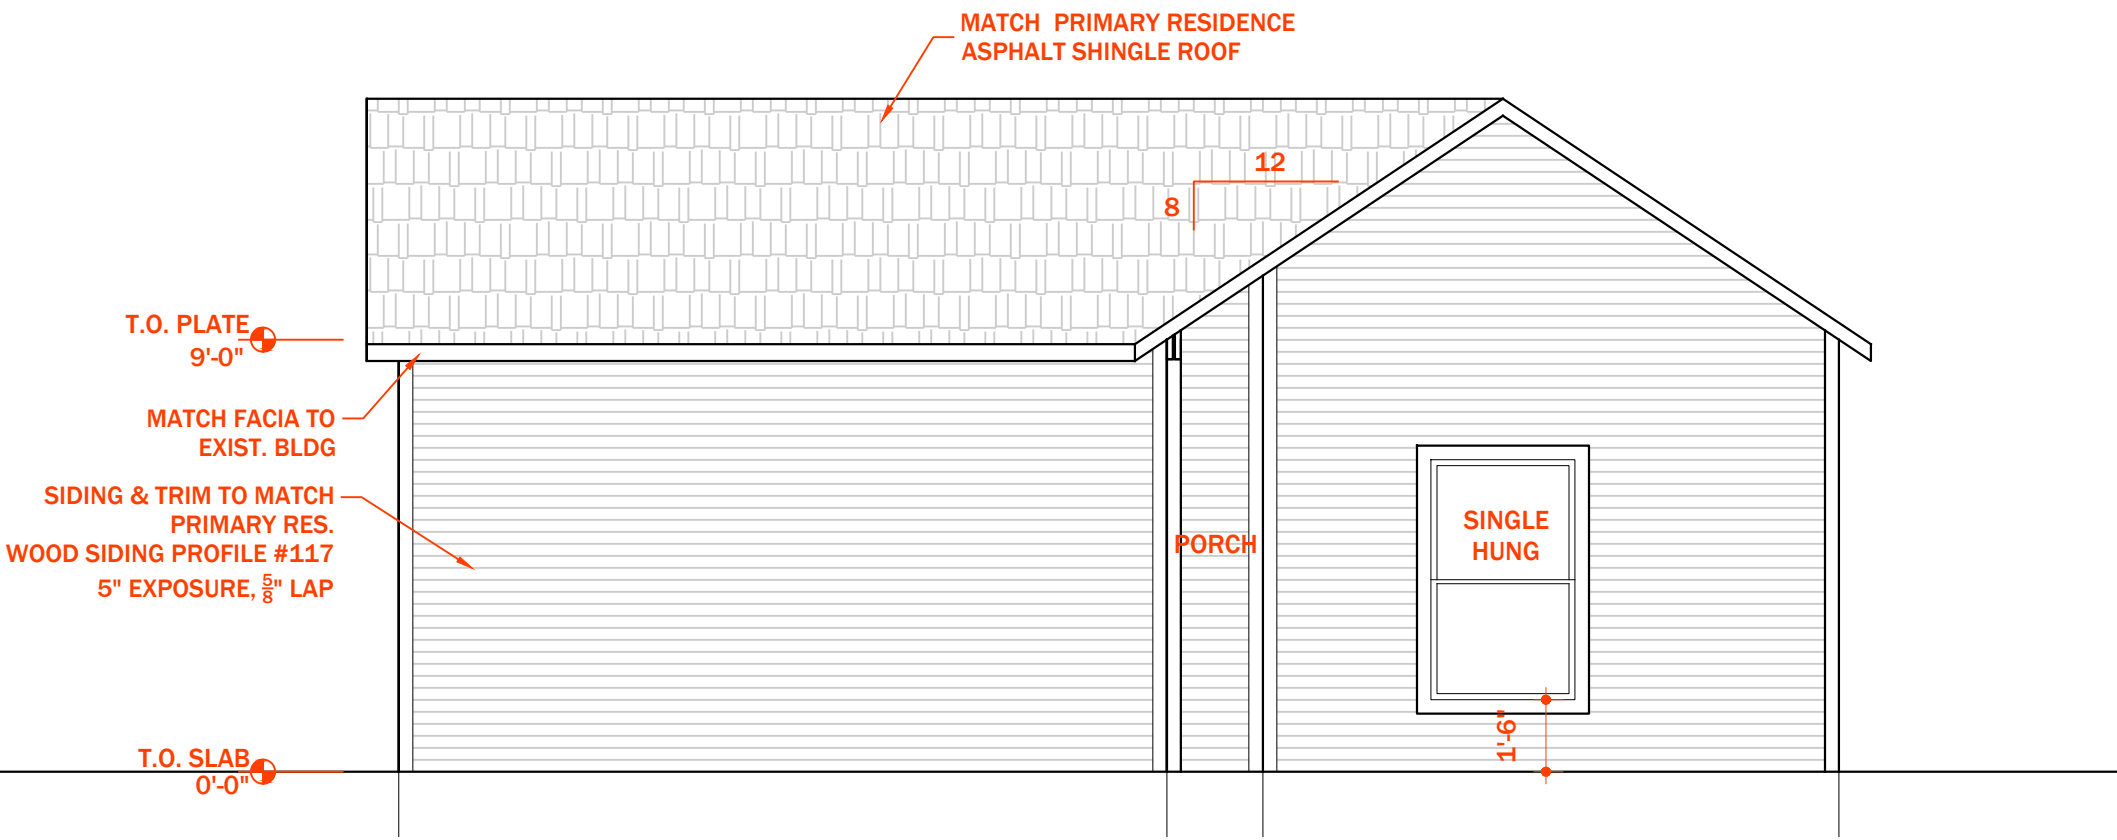


3 SIDE ELEVATION (WEST)

SCALE: 1/4" = 1'-0"

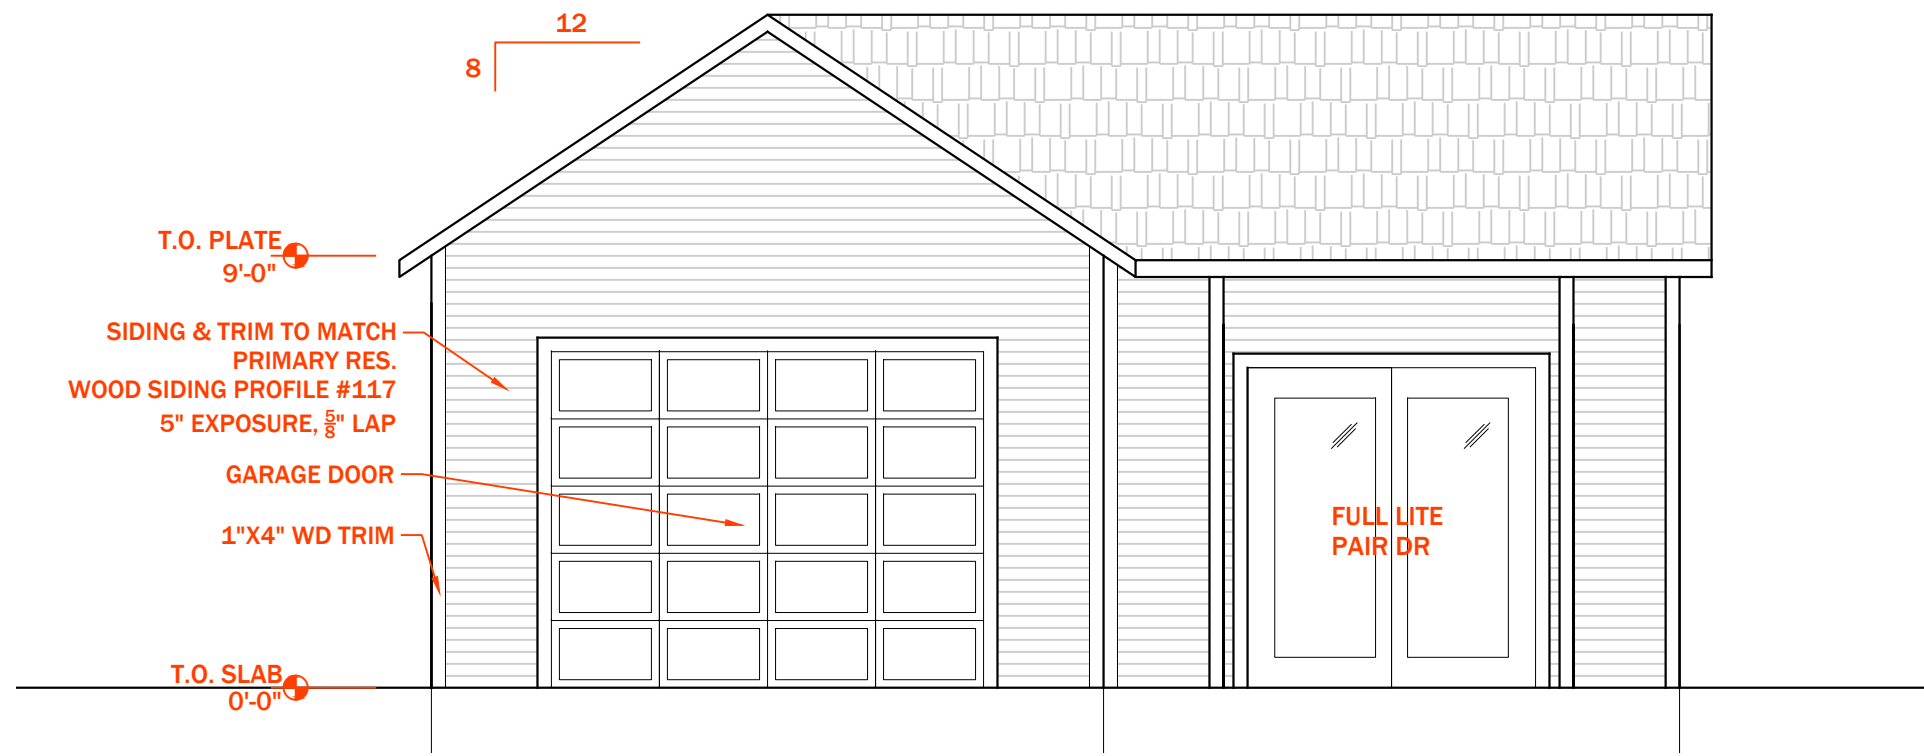

2 FRONT ELEVATION (NORTH)

SCALE: 1/4" = 1'-0"

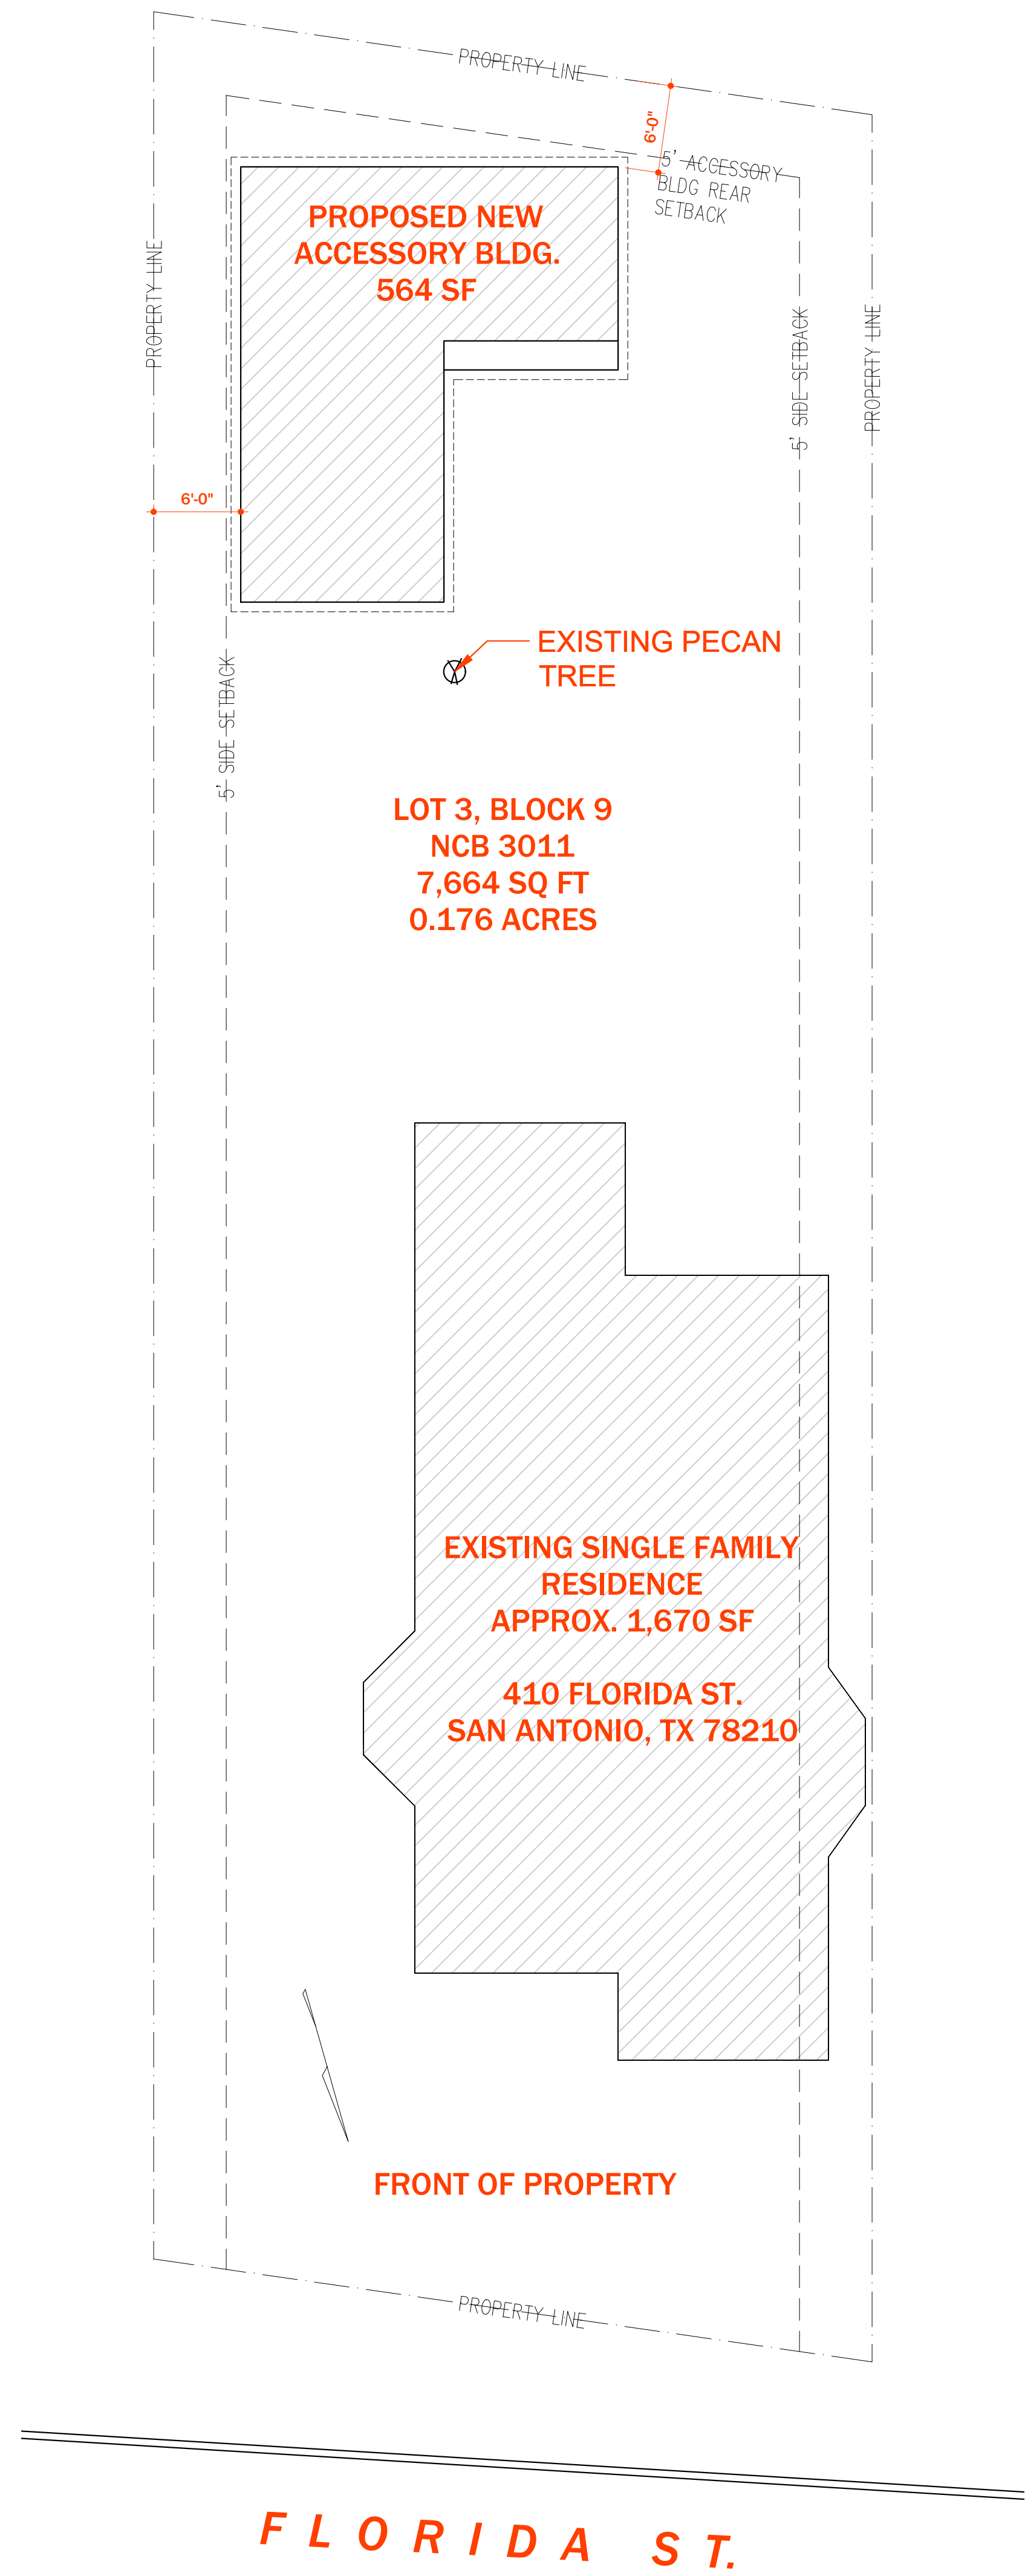

1 SITE PLAN

SCALE: 1/8" = 1'-0"

LAURENCE D. GARCIA ARCHITECT
1121 W. MISTLETOE AVE.
SAN ANTONIO, TX 78201
210.854.9464
LAURENCE@BEXARCH.COM

PROJECT
ACCESSORY
BLDG

410 FLORIDA ST.
SAN ANTONIO, TX 78210

DATE:	PROJECT NO.	DATE
REVISION	1	SD PHASE
	2	
	3	
	4	
	5	
	6	

NOTES:
1. ALL DIMENSIONS SHOWN ARE TO F.O. STUD UNLESS OTHERWISE NOTED.
2. HOUSE DATUM: X.X' = 0'-0"

ACCESSORY BUILDING AT
410 FLORIDA ST.
SAN ANTONIO TX 78210



SITE PLAN
EXT. ELEV.
& BLDG.
SECT.

SCALE: VARIES

A1.0

DRAWN BY: LG