

SITE PLAN

NEW A.D.U.

214 Adams St

San Antonio Texas, 78210

DESCRIPTION

DATE

No.

DRAWN

CV

CHECKED

JJ

DATE

4/27/26

PROJECT


NEW ADU

JOB. NO.


24078

SHEET

A1.0

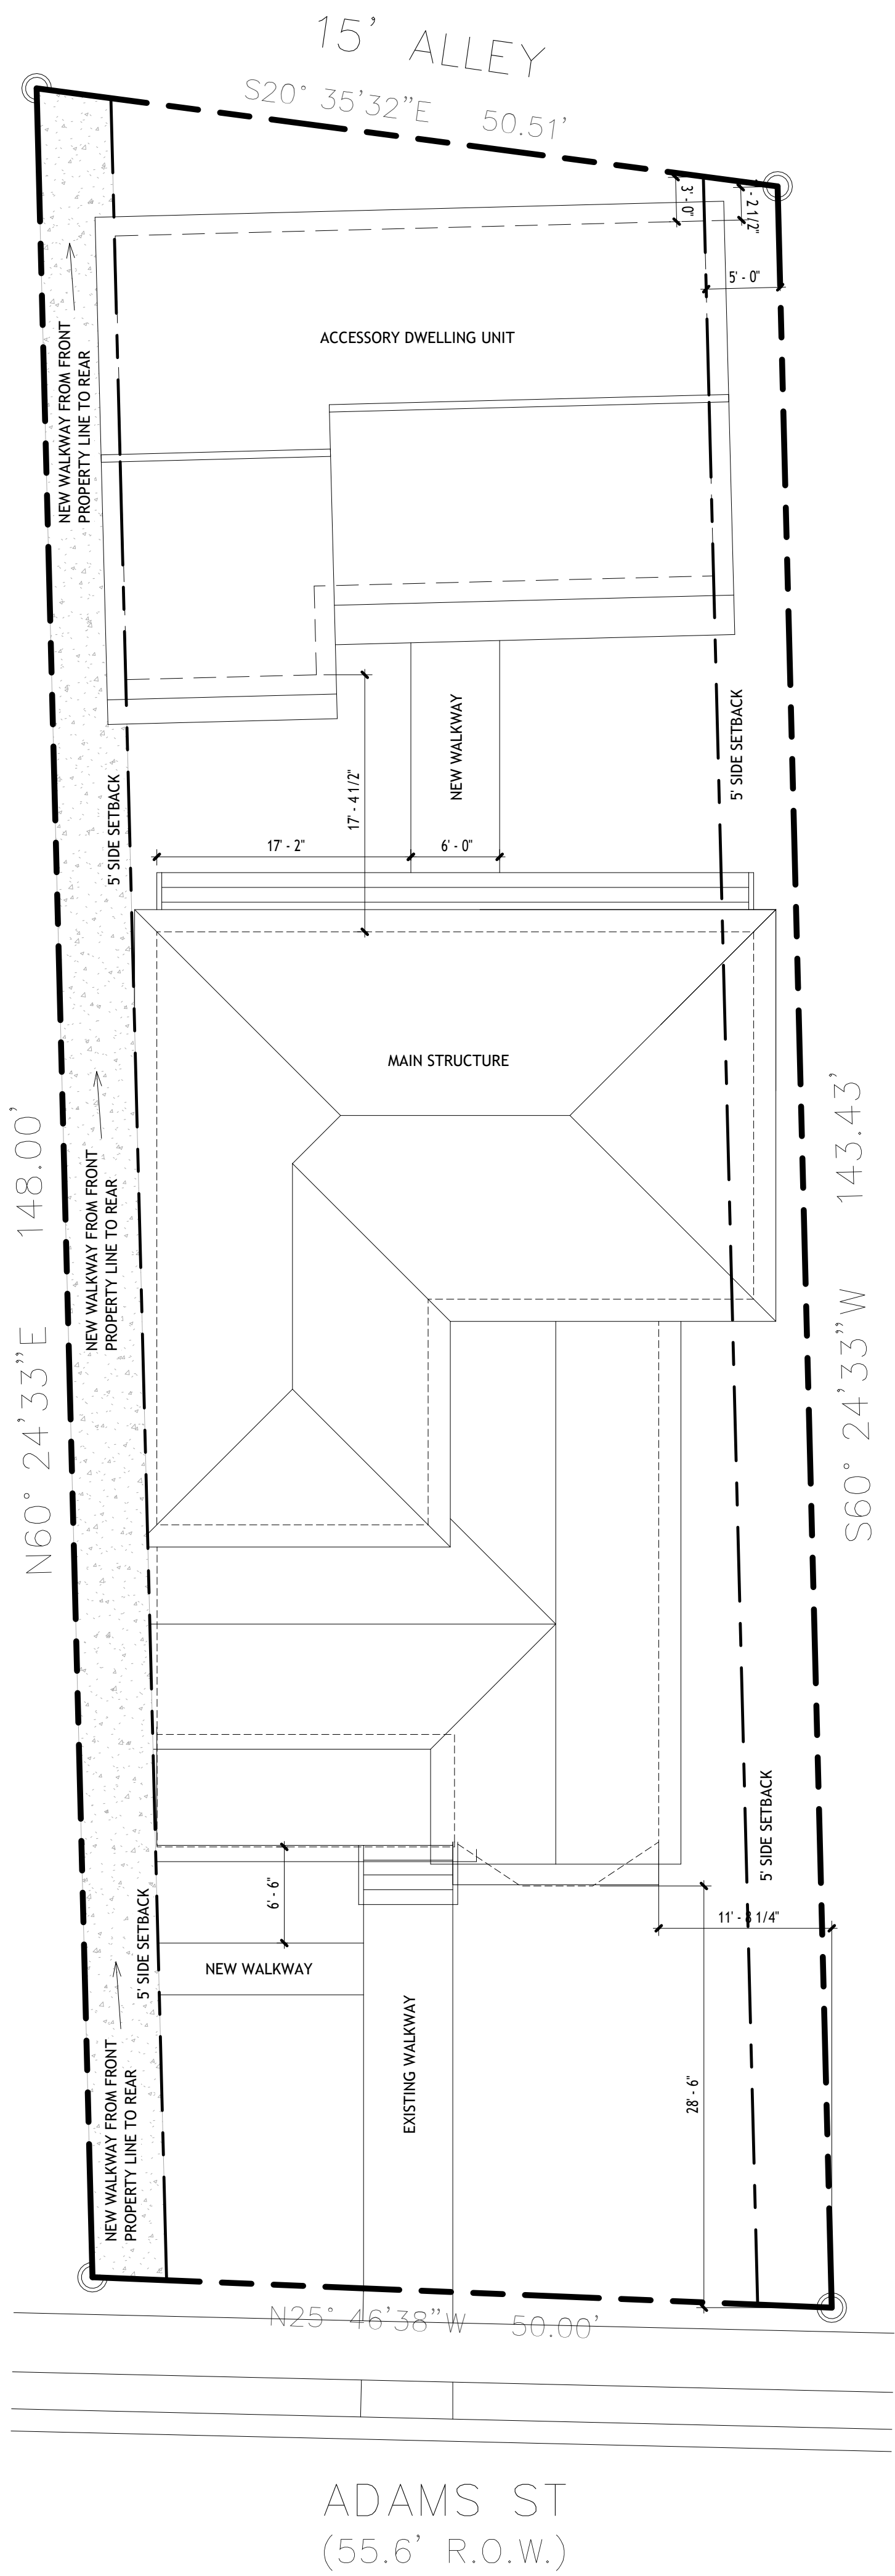

1 SITE PLAN
1/8" = 1'-0"

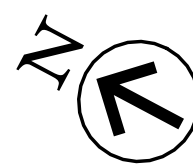

ADAMS ST
(55.6' R.O.W.)