


DEMOLITION PLAN KEY NOTES:

- 1 DEMO STOREFRONT GLAZING ASSEMBLY.
- 2 WALLS TO REMAIN
- 3 DEMO PARTITION

DEMOLITION PLAN LEGEND

- EXISTING CONSTRUCTION TO REMAIN
- EXISTING CONSTRUCTION TO BE REMOVED

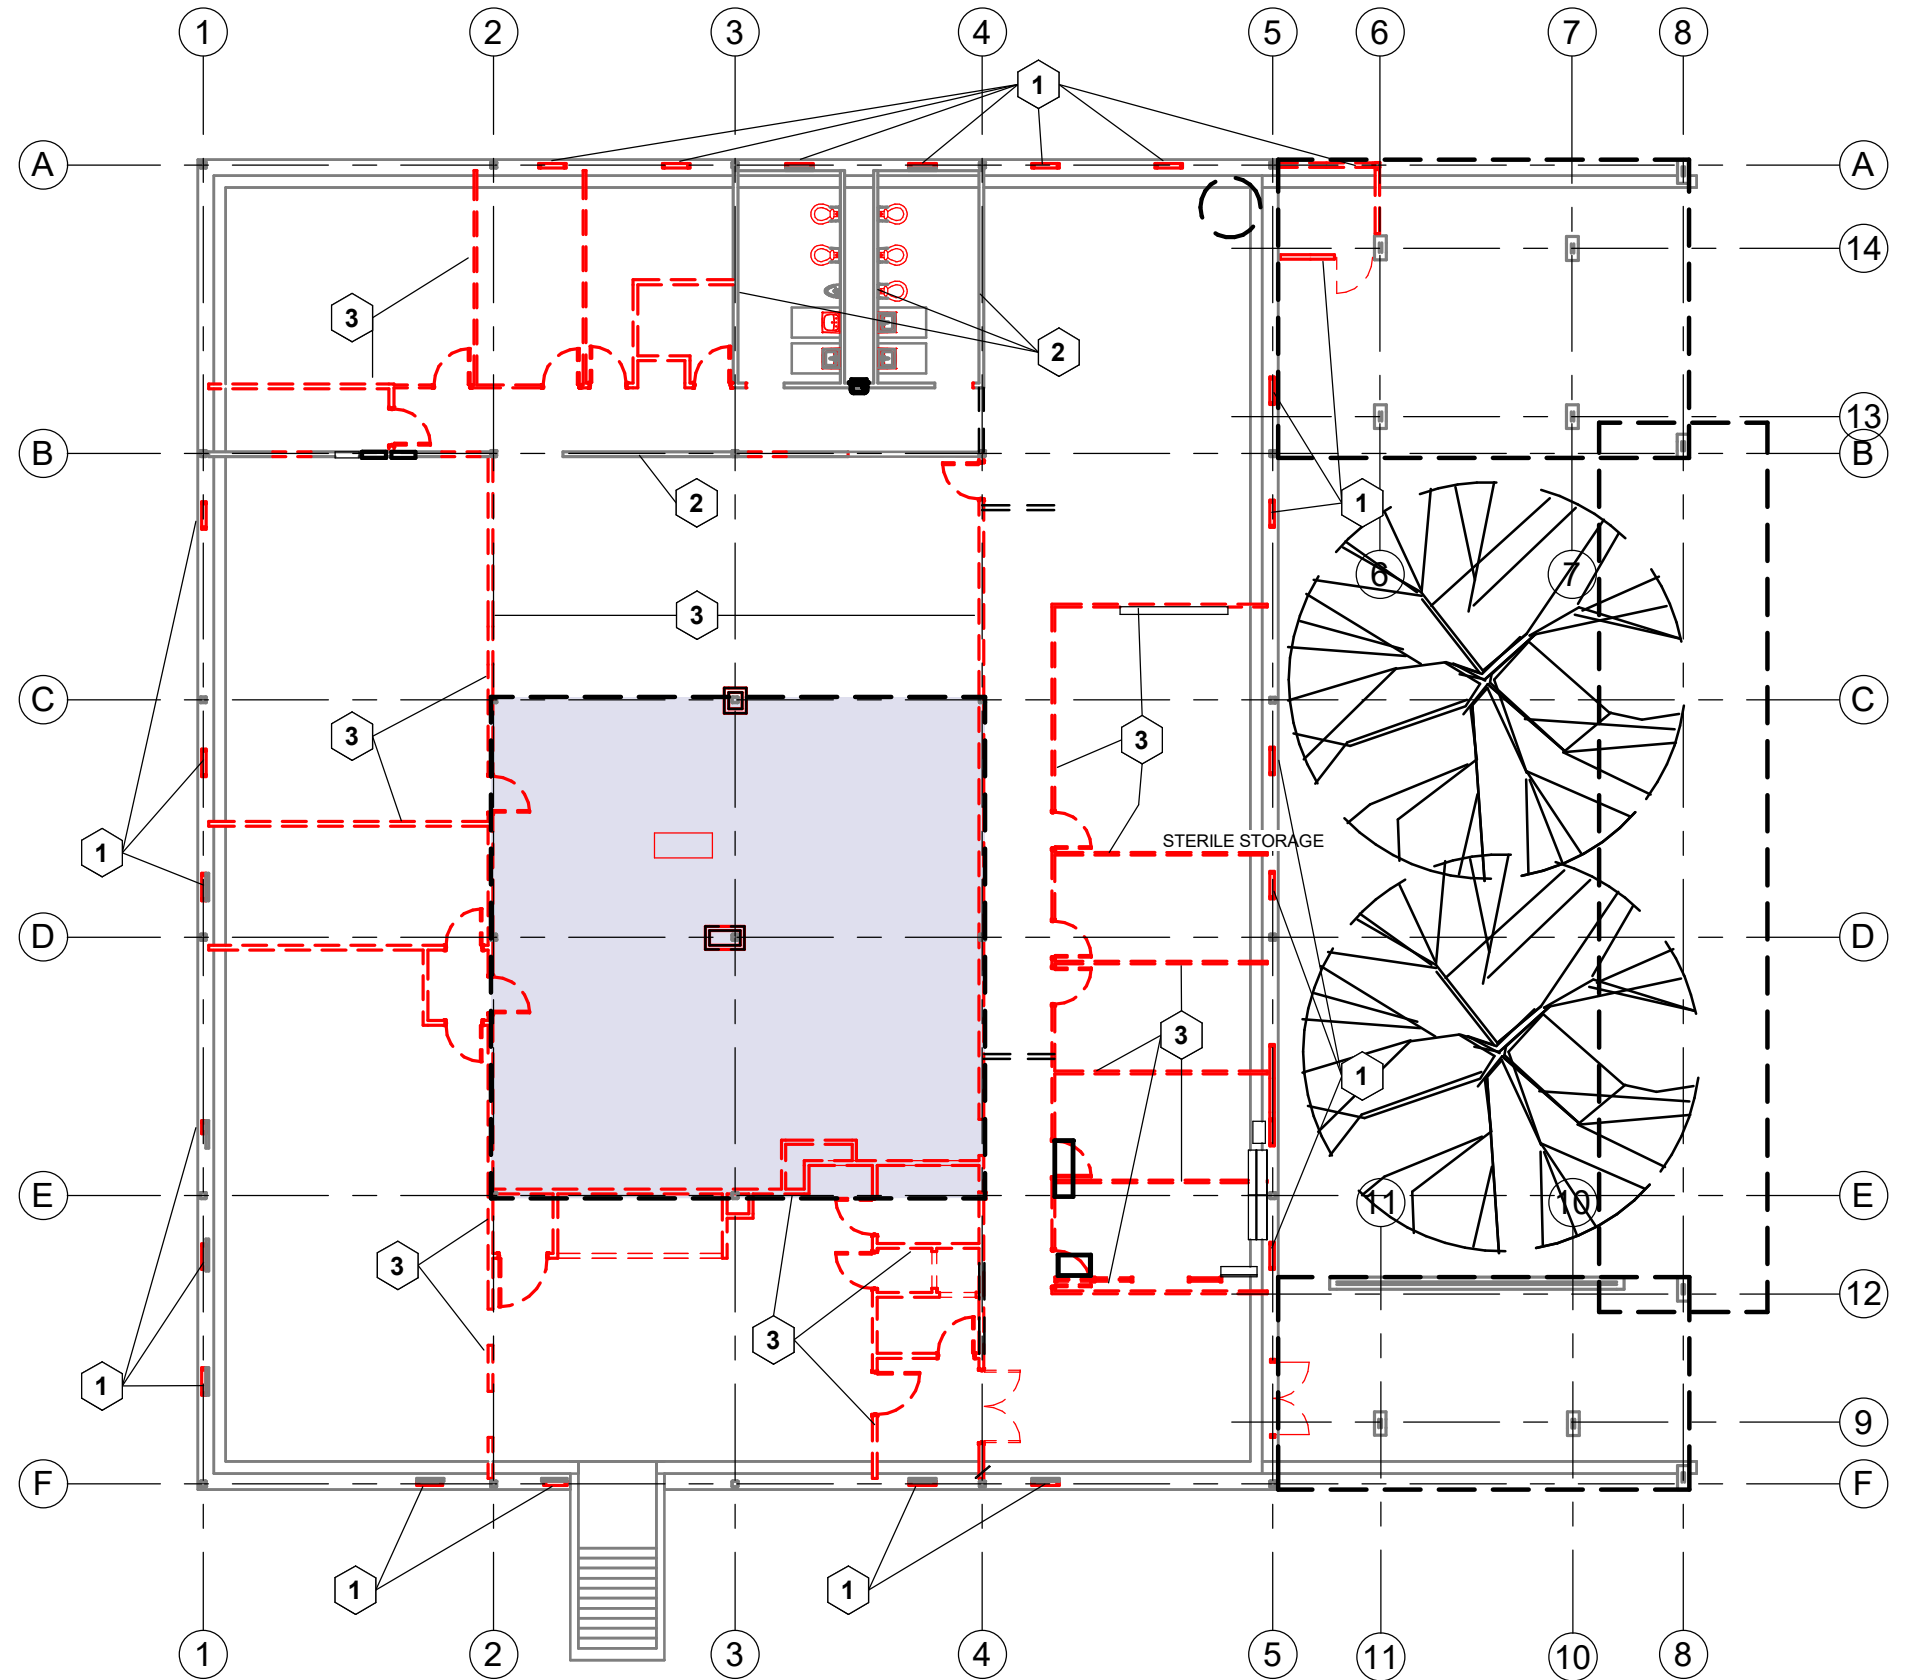

1 DEMO FLOOR PLAN
 HDR-3 SCALE: 1/16" = 1'-0"