


**PROPOSED PLAN GENERAL NOTES**

PROPOSED WORK INCLUDES NEW INTERIOR PARTITIONS, REPLACEMENT WINDOW SYSTEMS, EXTERIOR PANEL INSTALLATION, AND ASSOCIATED FINISH IMPROVEMENTS AS INDICATED.

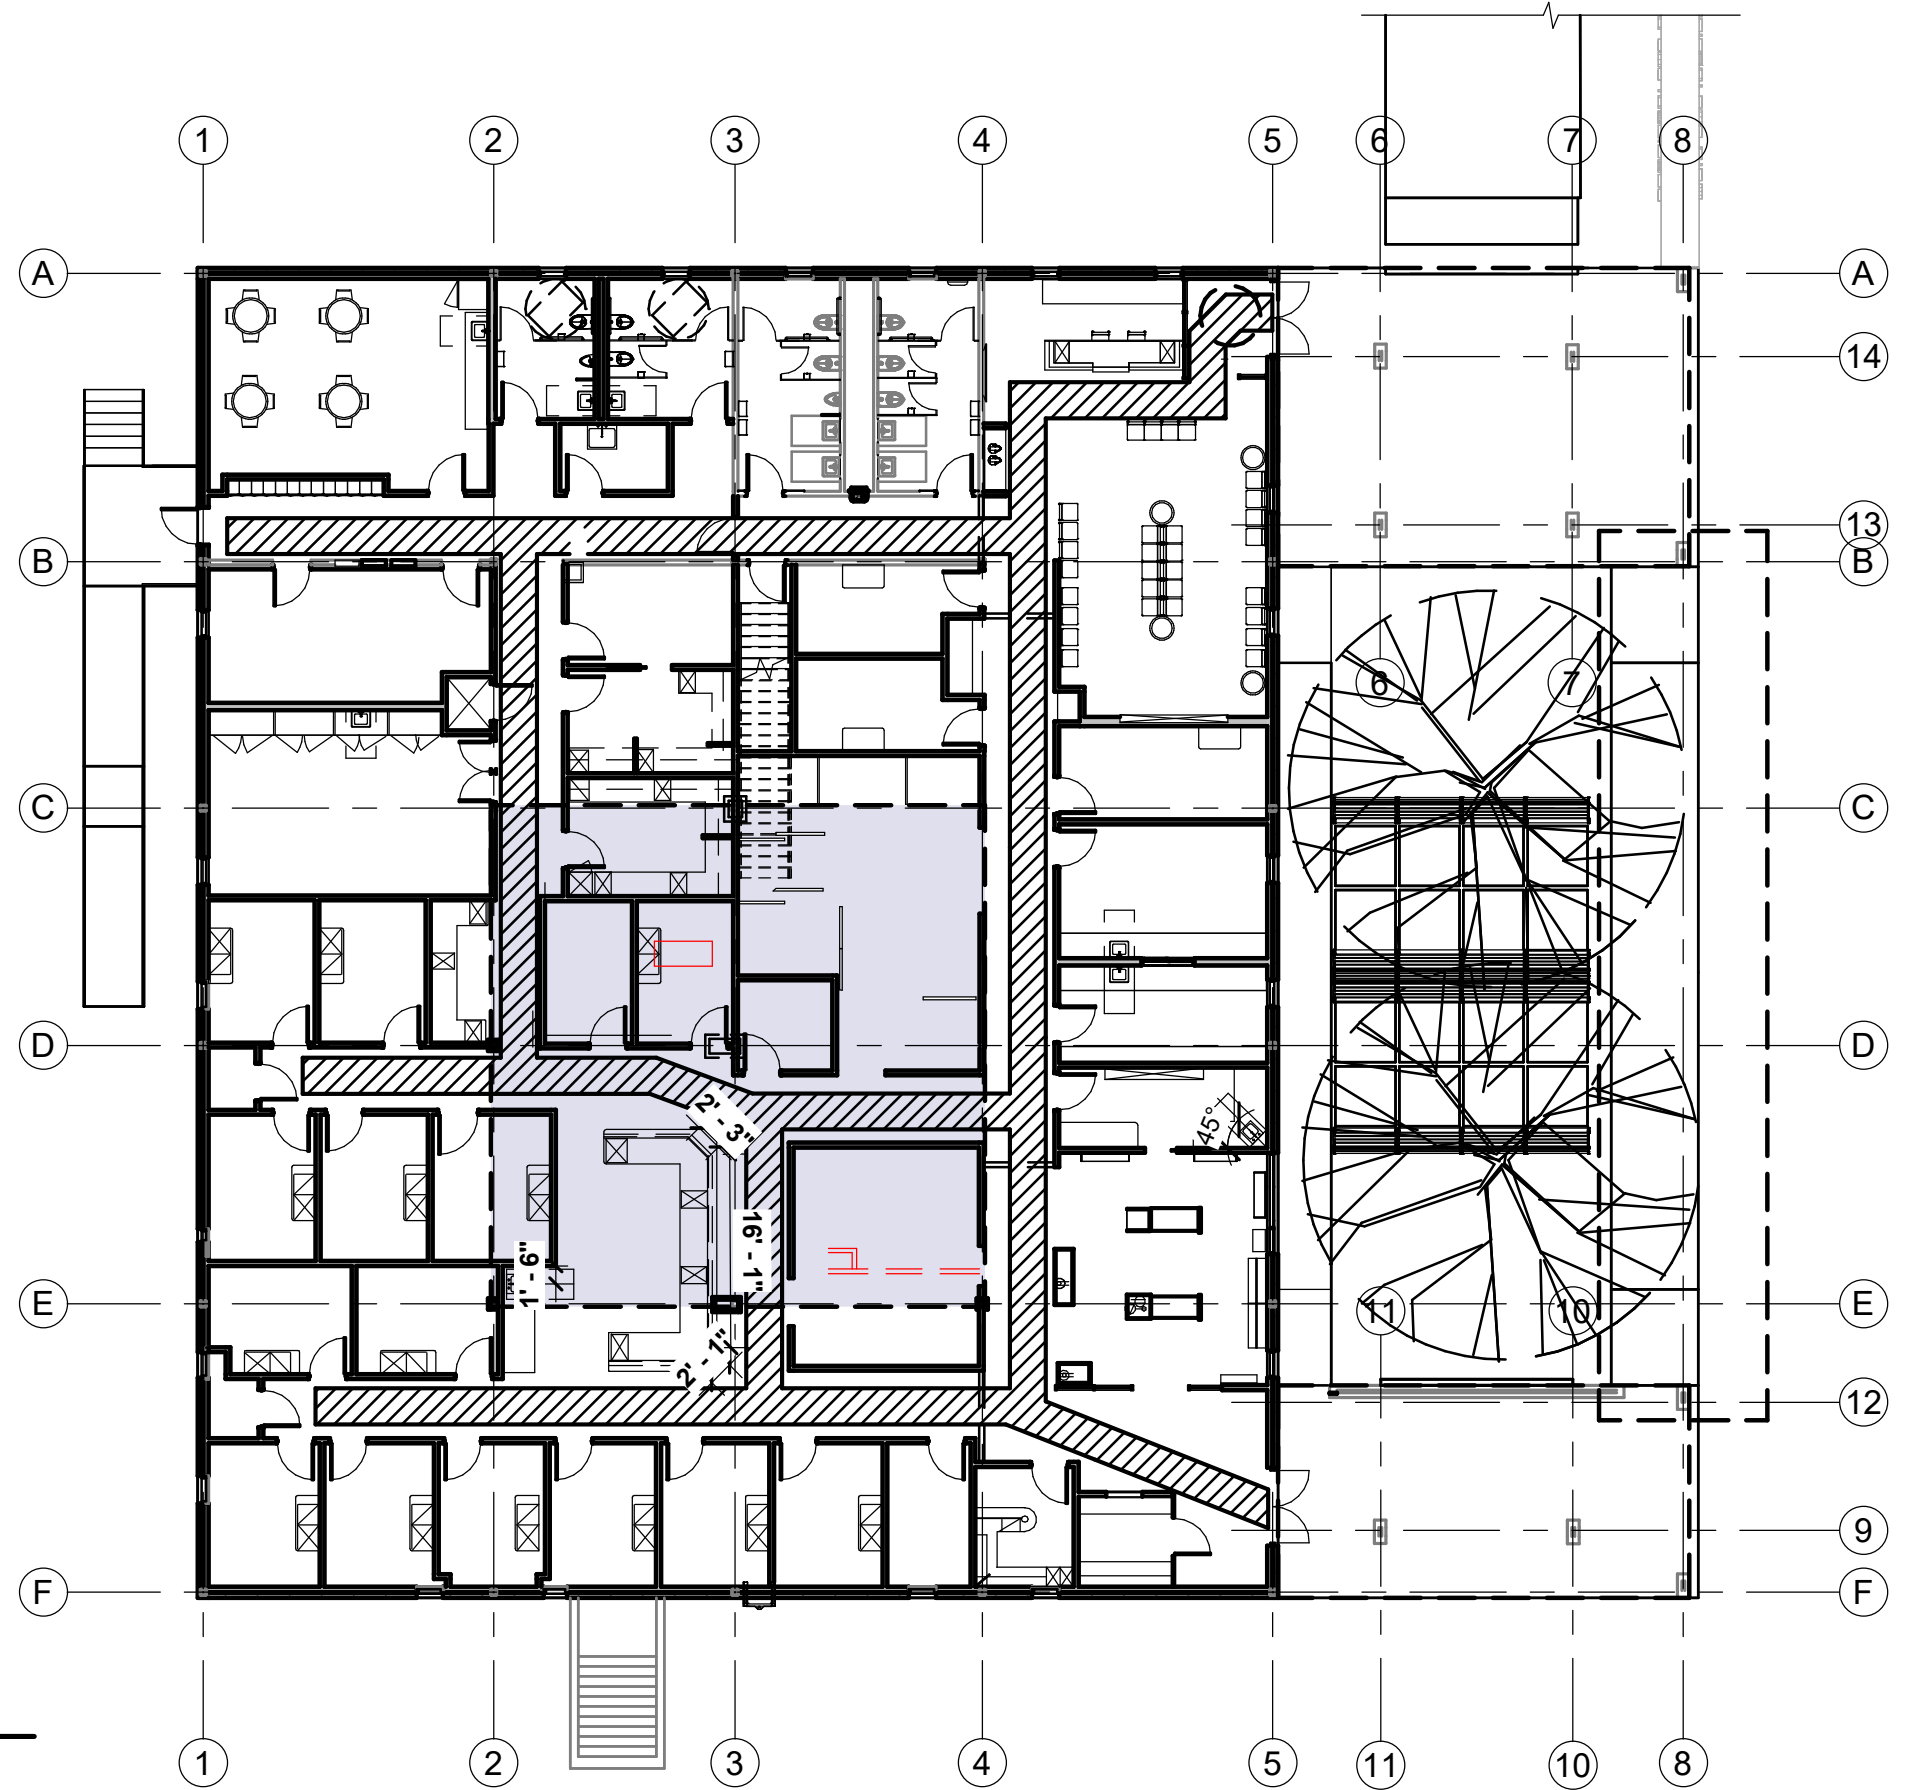

**1 PROPOSED FLOOR PLAN**  
HDR-4 SCALE: 1/16" = 1'-0"