




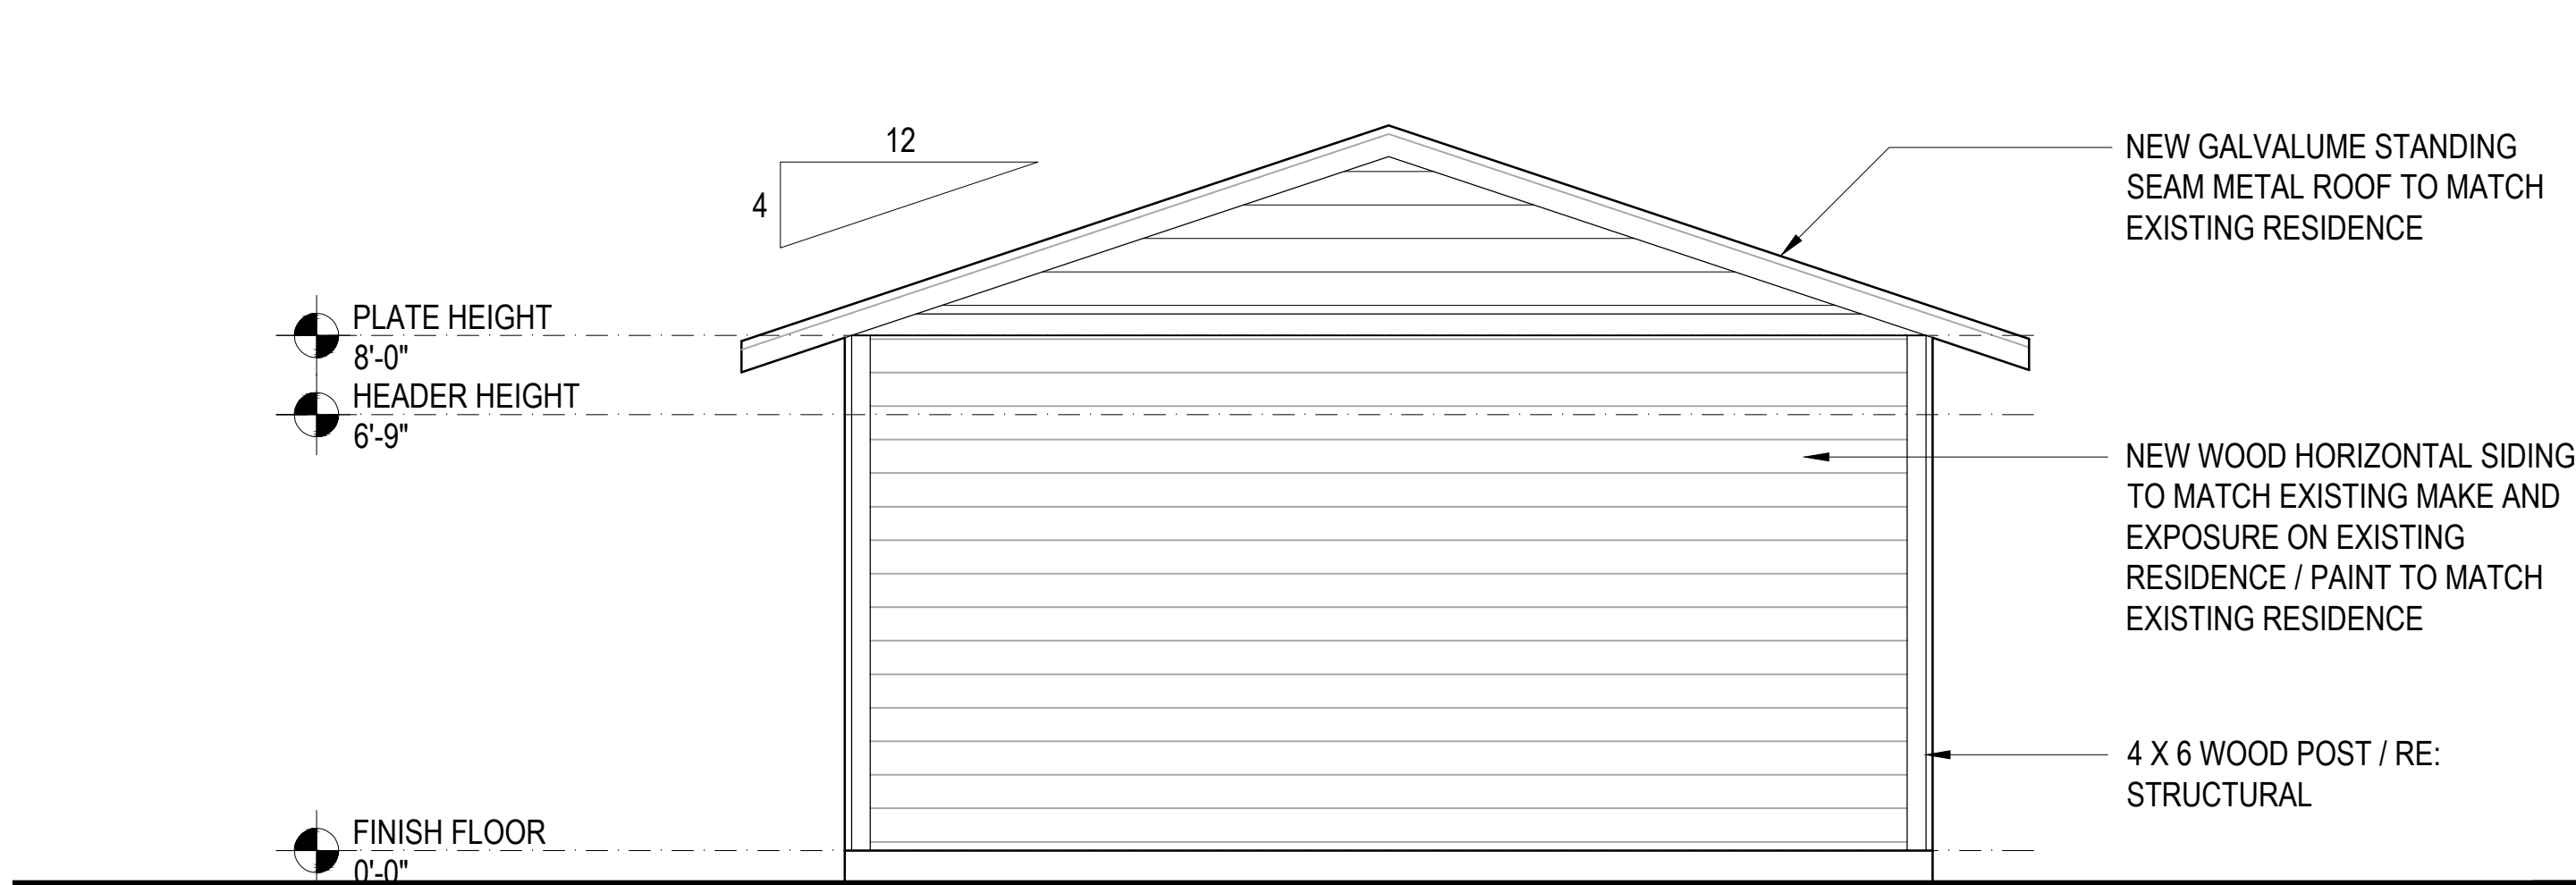


1 SOUTH ELEVATION
1/4" = 1'-0"

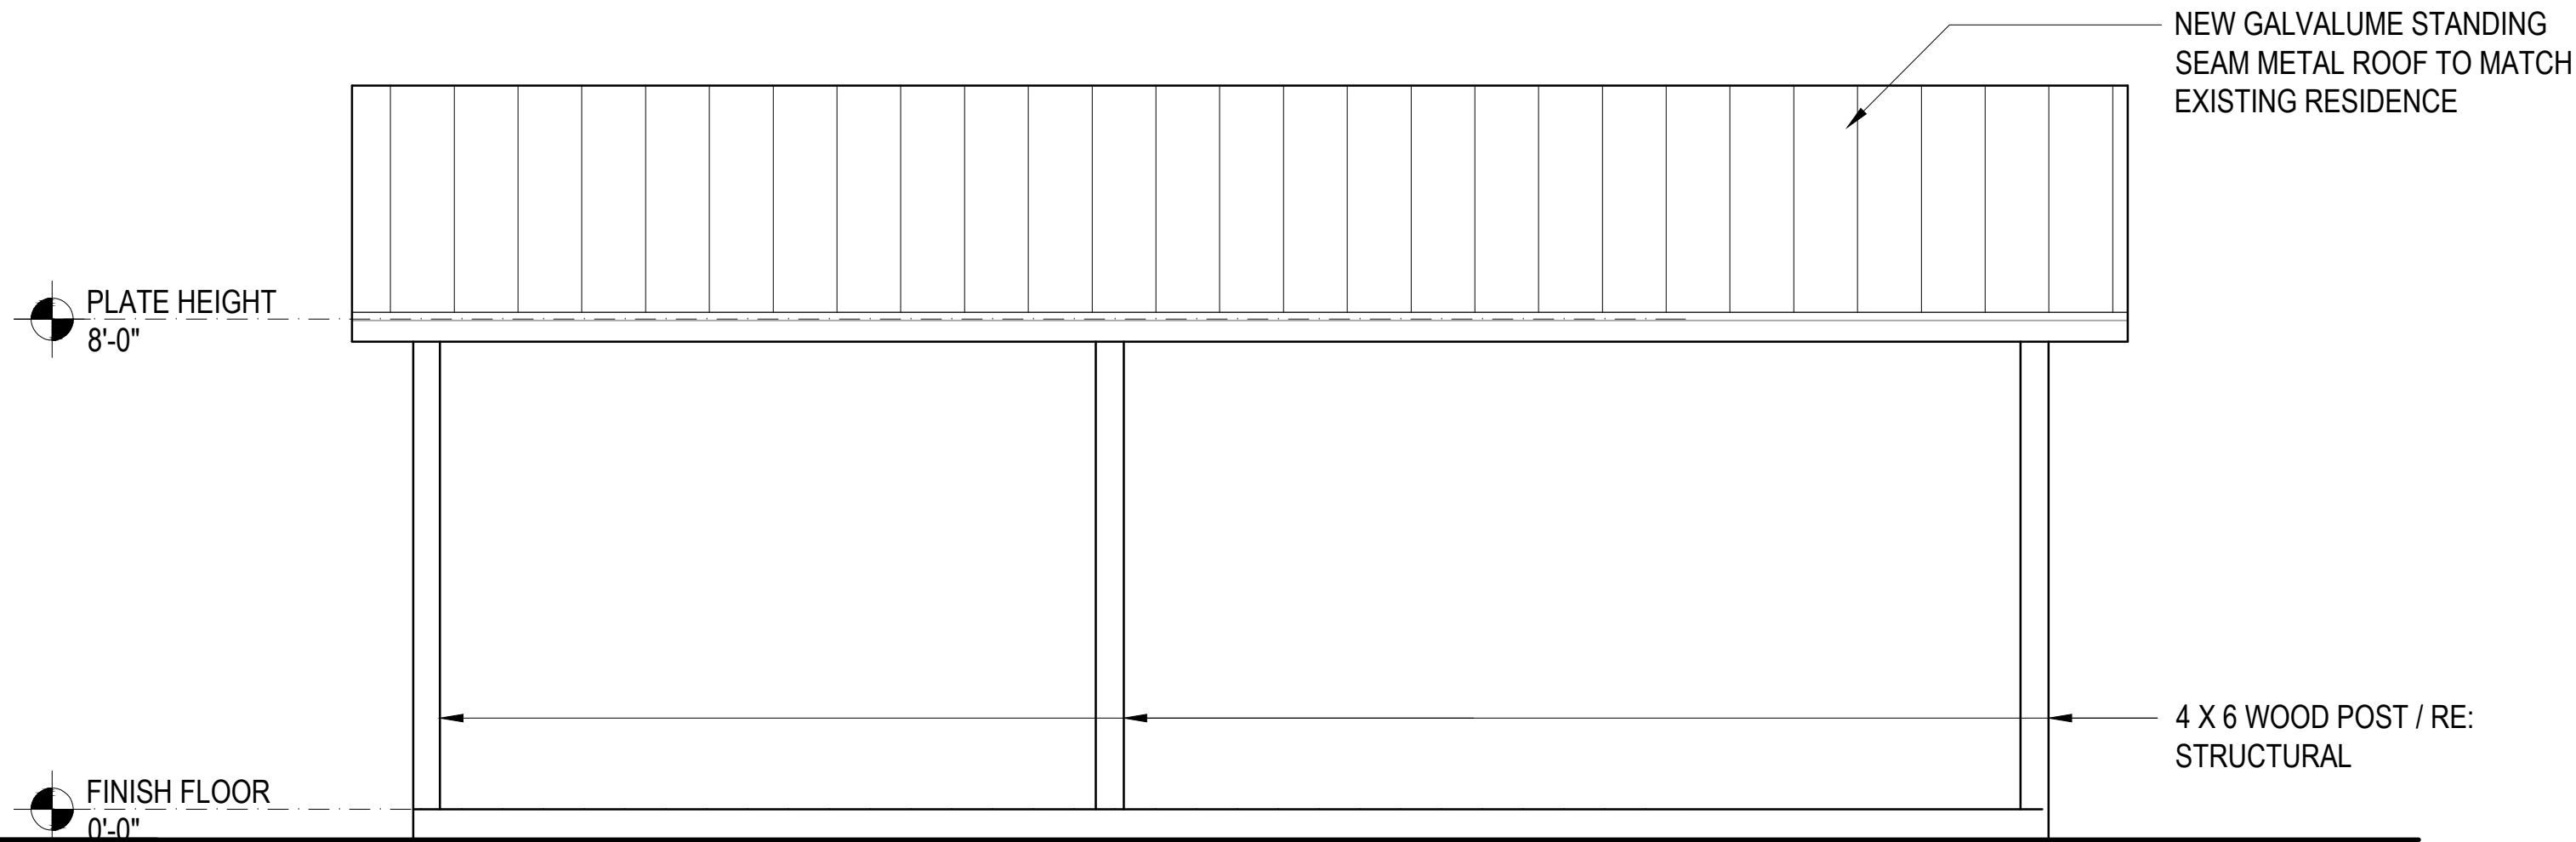

2 WEST ELEVATION
1/4" = 1'-0"

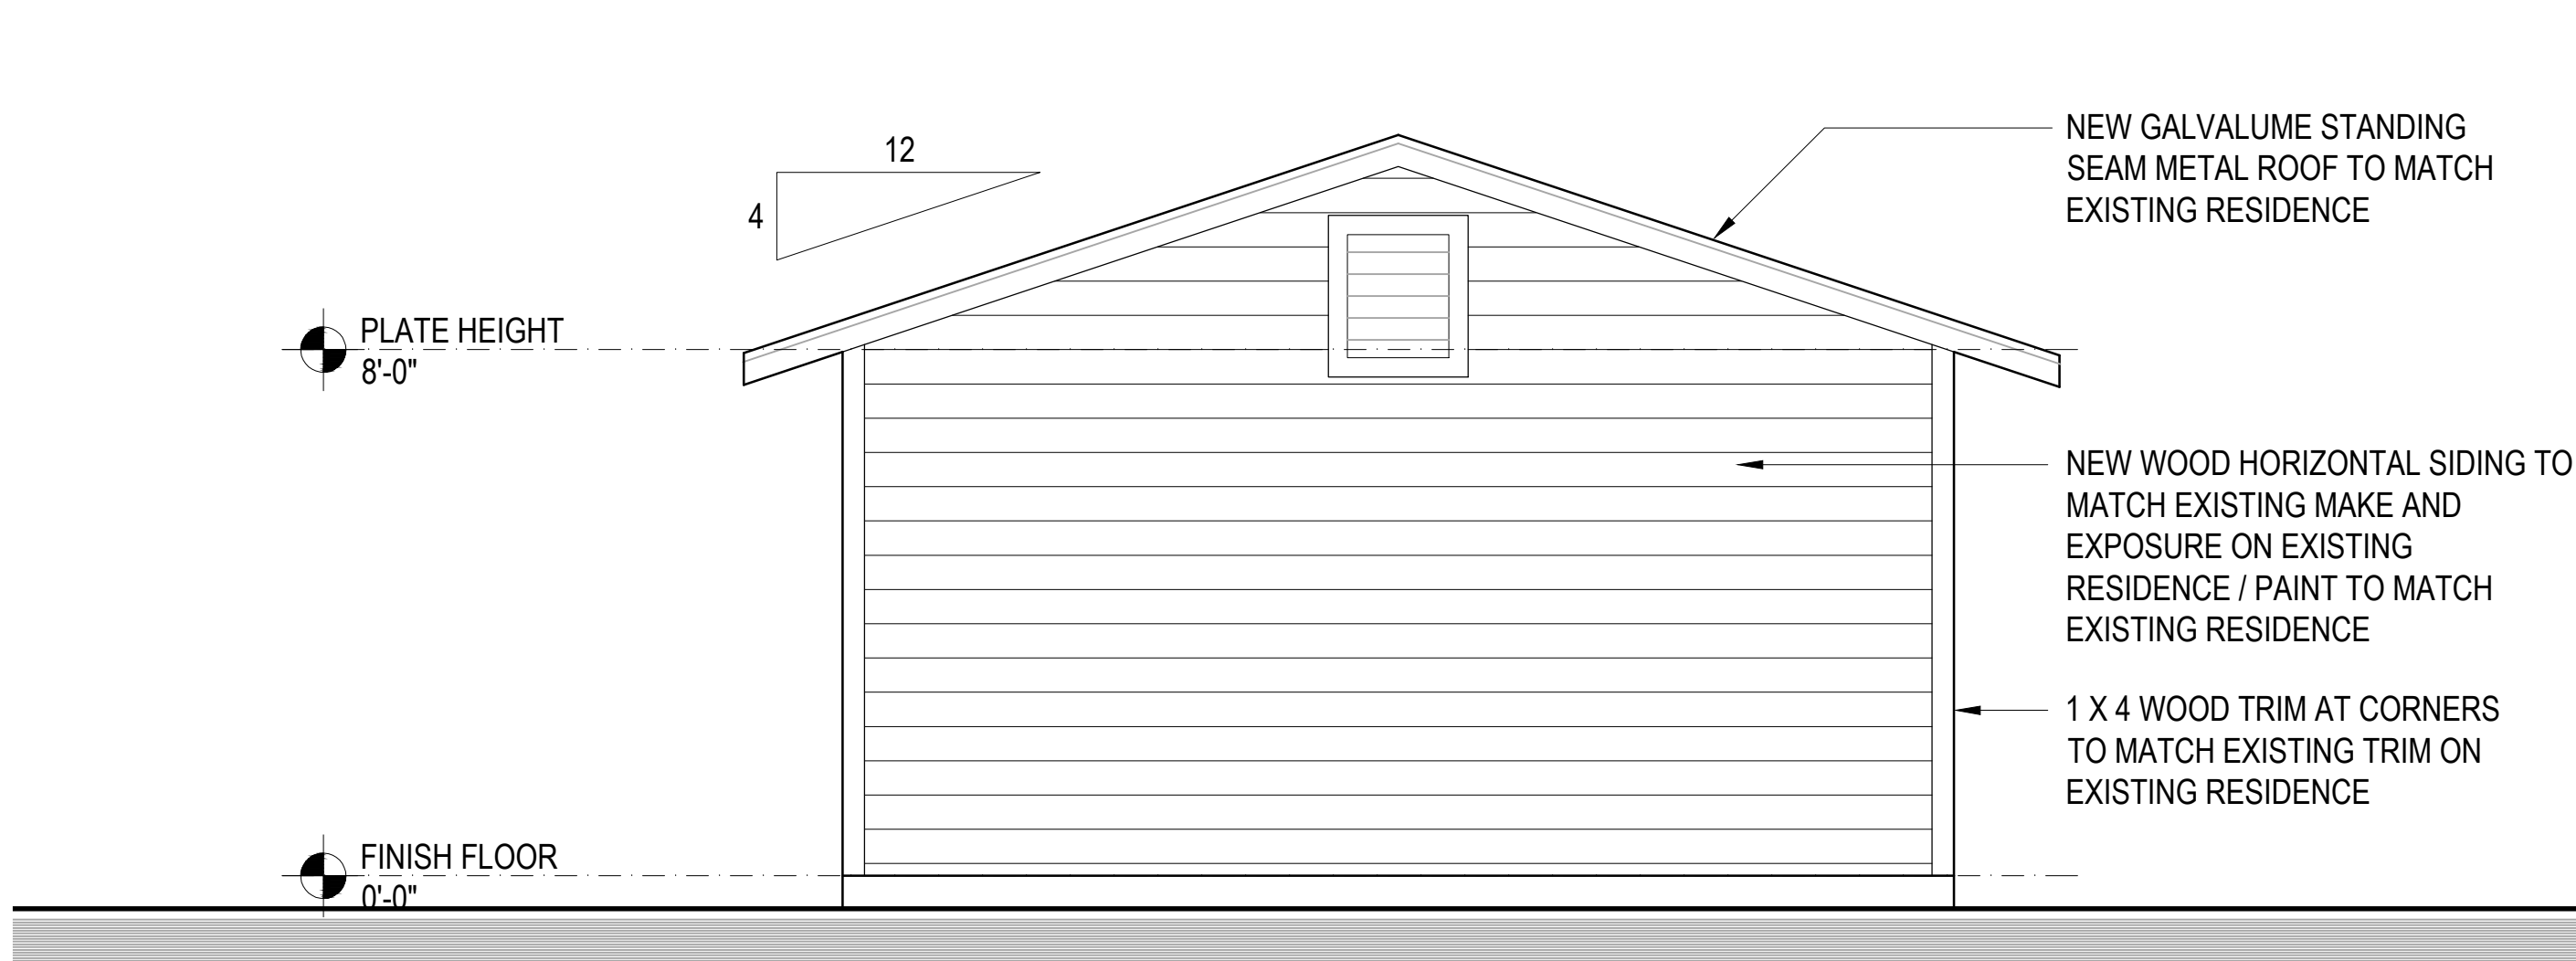

3 NORTH ELEVATION
1/4" = 1'-0"

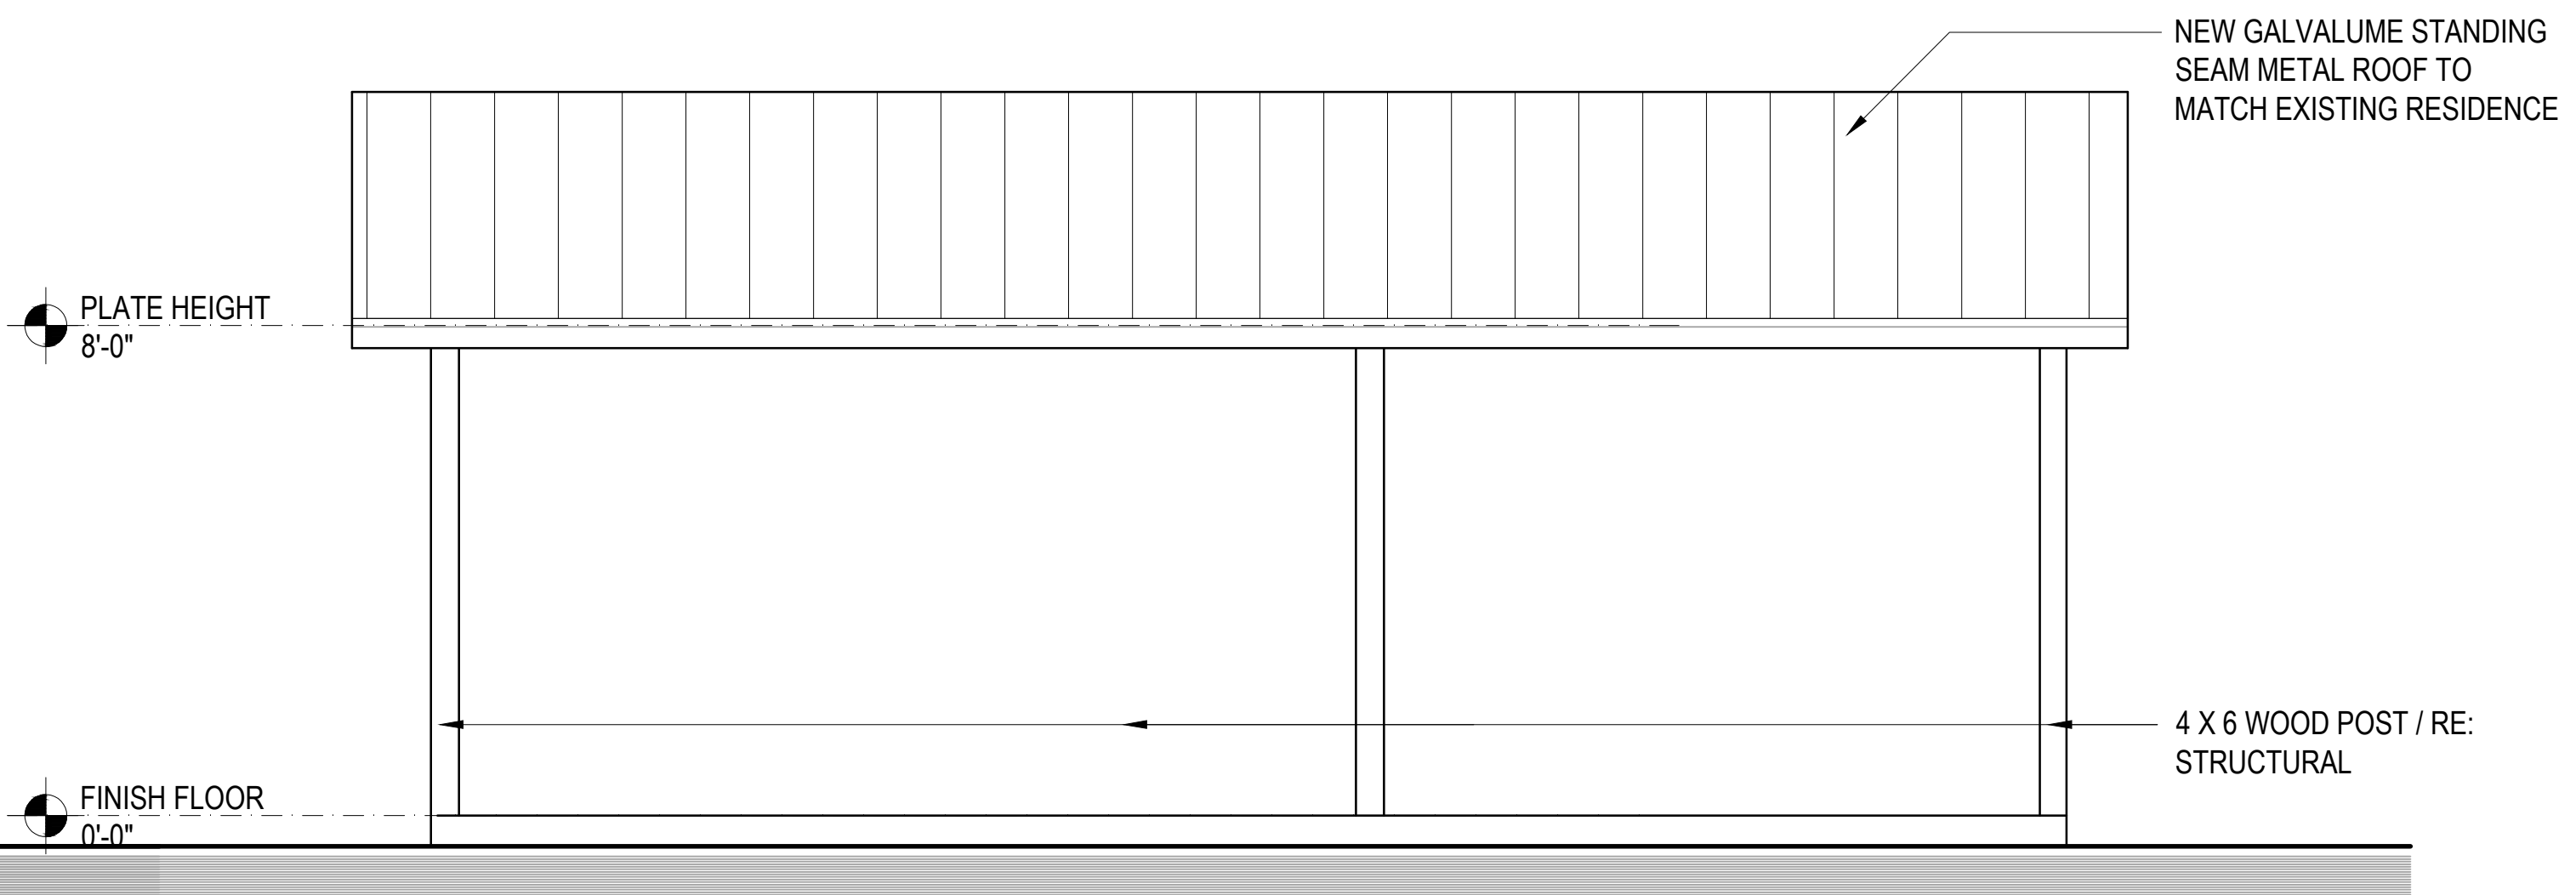

4 EAST ELEVATION
1/4" = 1'-0"

ALL RIGHTS RESERVED

smartin339@gmail.com

(210) 365-3246

ALL OF THE DESIGN CONCEPTS, WORKING DRAWINGS, DETAILED PLANS AND SPECIFICATIONS ARE THE SOLE PROPERTY OF S.M. ARCHITECTS. NO PART OF THIS DESIGN OR ANY OF THE INFORMATION CONTAINED HEREIN IS TO BE REPRODUCED OR TRANSMITTED IN ANY FORM OR BY ANY MEANS, ELECTRONIC OR MECHANICAL, INCLUDING PHOTOCOPYING, RECORDING, OR BY ANY INFORMATION STORAGE AND RETRIEVAL SYSTEM, WITHOUT THE WRITTEN CONSENT OF S.M. ARCHITECTS. S.M. ARCHITECTS EXPRESSLY PRESERVES AND RETAINS THE RIGHT TO UPDATE OR REVISE ANY OF THESE PLANS IN WHOLE OR IN PART AT ITS SOLE DISCRETION.

DESIGN FOR LIVING

SAN ANTONIO, TEXAS 78201

143 FURR DRIVE

A CUSTOM CARPORT
FOR
MR. AND MRS. TIM BLAKE
115 QUEENS CRESCENT SAN ANTONIO, TX 78212

SHEET TITLE:
Carport Elevations

JOB NO.
2024-12

DRAWN BY:
S.R.M.

DATE:
31 July 2026

SHEET NUMBER

A4.01