

231 BRAHAN BLVD, WESTFORT

5/2026

JOHN MILLER- 231 BRAHAN, SAN ANTONIO, TX

TEL: 210 332 8193 WWW.AssetsAndArchitects.com ASSETS & ARCHITECTS







AREA OF IMPACT, NON-ORIGINAL ADDITION

5/2026

JOHN MILLER- 231 BRAHAN, SAN ANTONIO, TX

TEL: 210 332 8193 www.AssetsAndArchitects.com ASSETS & ARCHITECTS





BUILDING ELEMENTS TO BE REMOVED


5/2026

JOHN MILLER- 231 BRAHAN, SAN ANTONIO, TX

TEL: 210 332 8193 www.AssetsAndArchitects.com ASSETS & ARCHITECTS



BUILDING ELEMENTS TO BE REOMVED

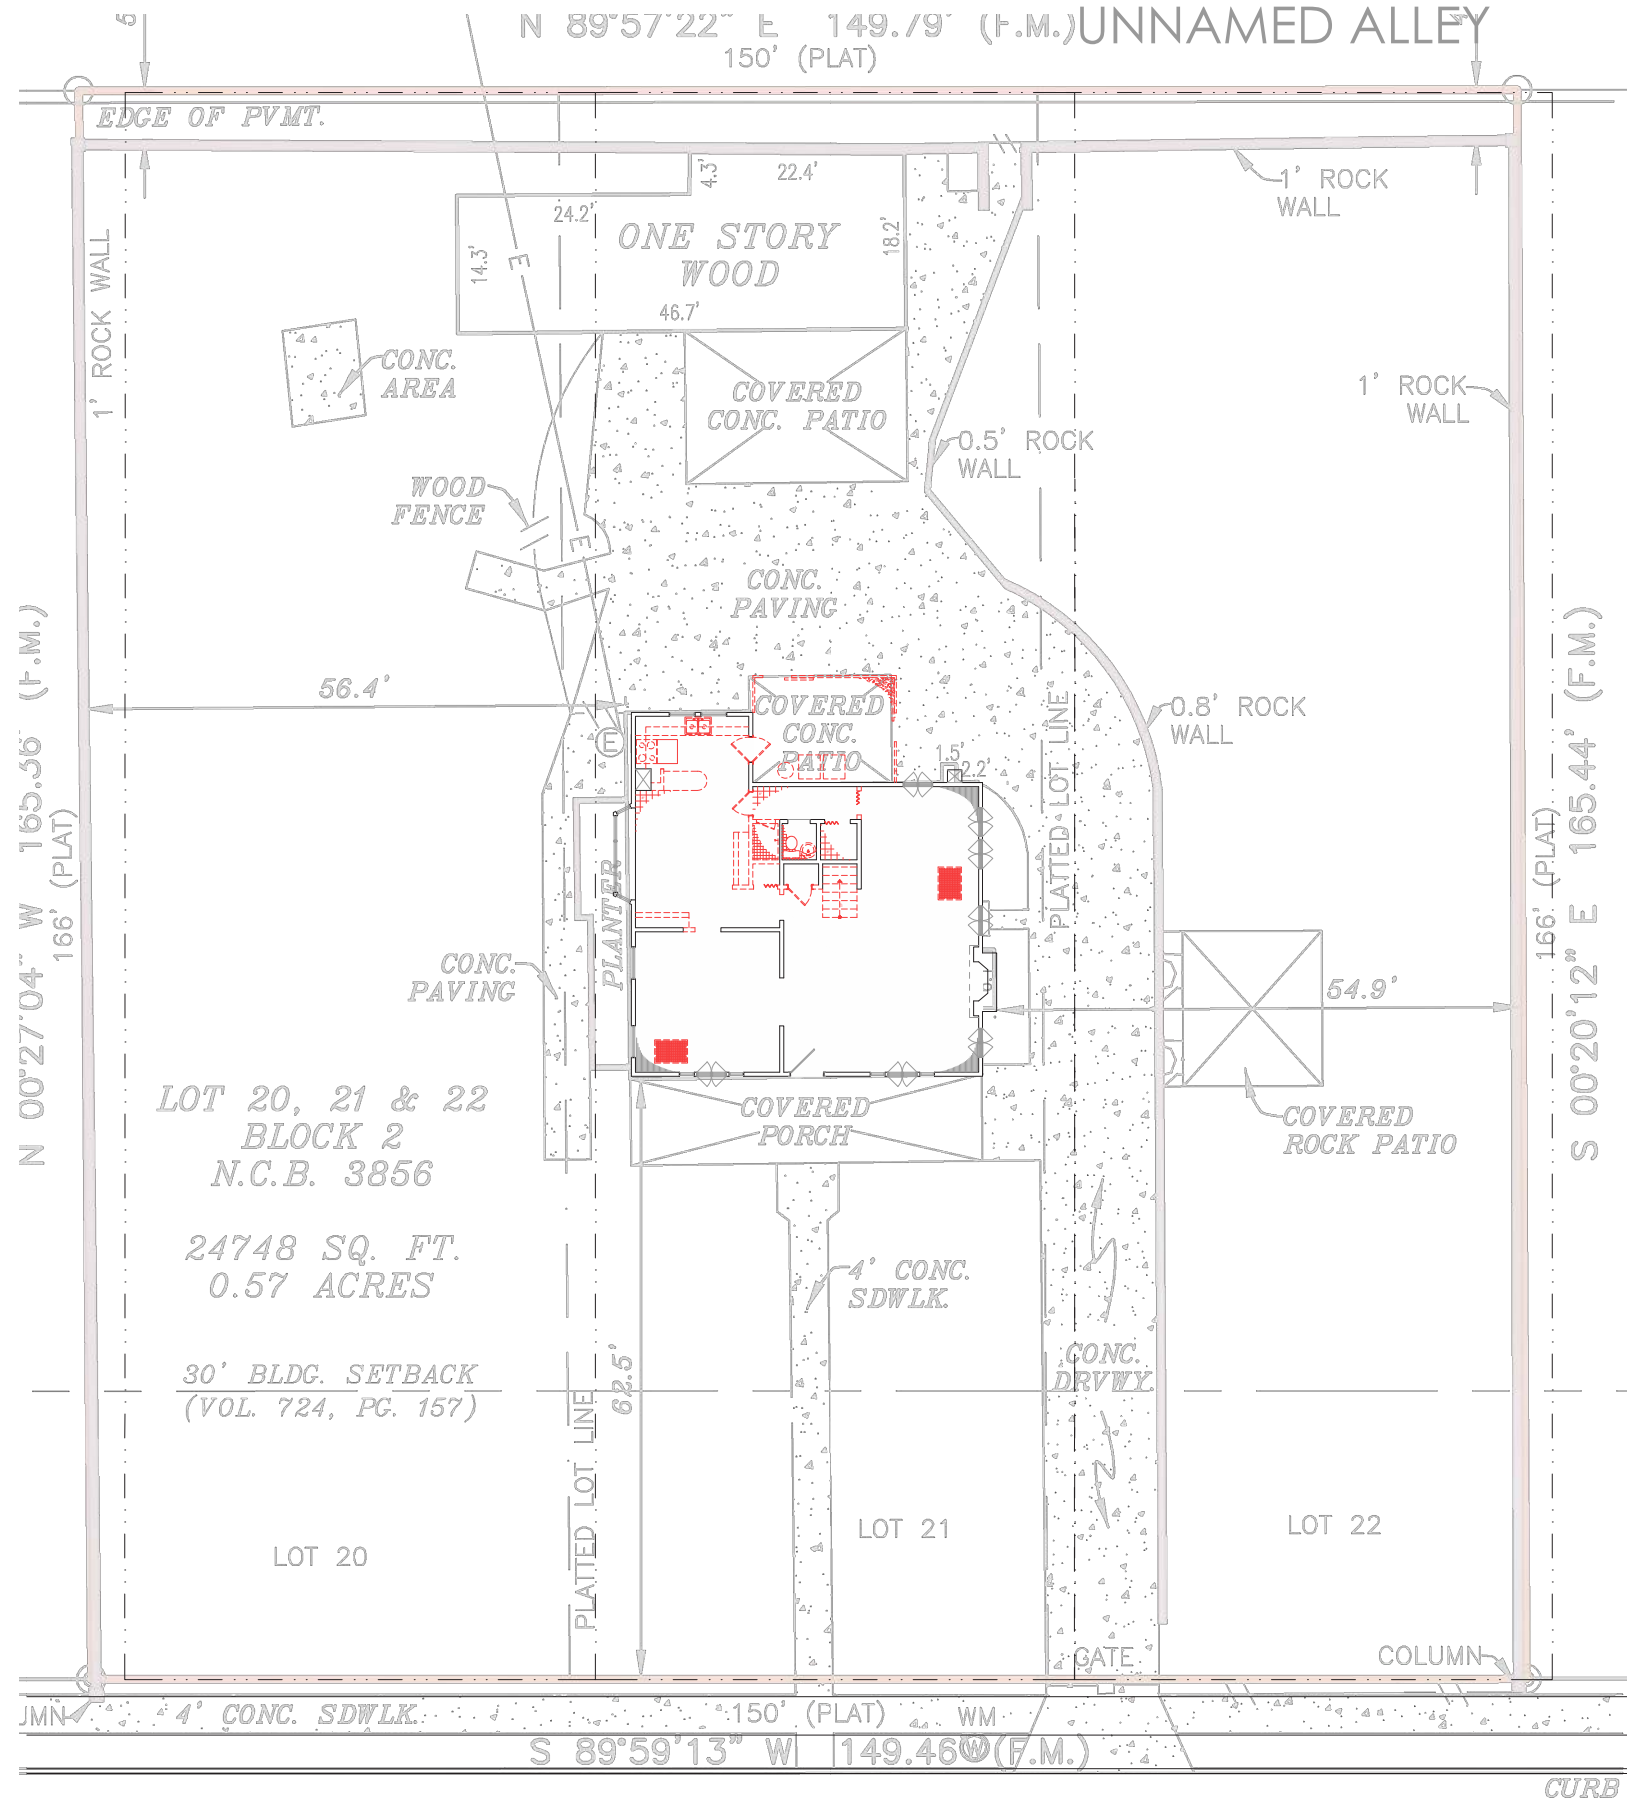

N 00°27'04" W 166.56' (F.M.)
166' (PLAT)

N 89°57'22" E 149.79' (F.M.) UNNAMED ALLEY
150' (PLAT)


LOT 20, 21 & 22
BLOCK 2
N.C.B. 3856

24748 SQ. FT.
0.57 ACRES

30' BLDG. SETBACK
(VOL. 724, PG. 157)

BRAHAN BLVD.

1 EXISTING SITE PLAN
SCALE: 1" = 10'

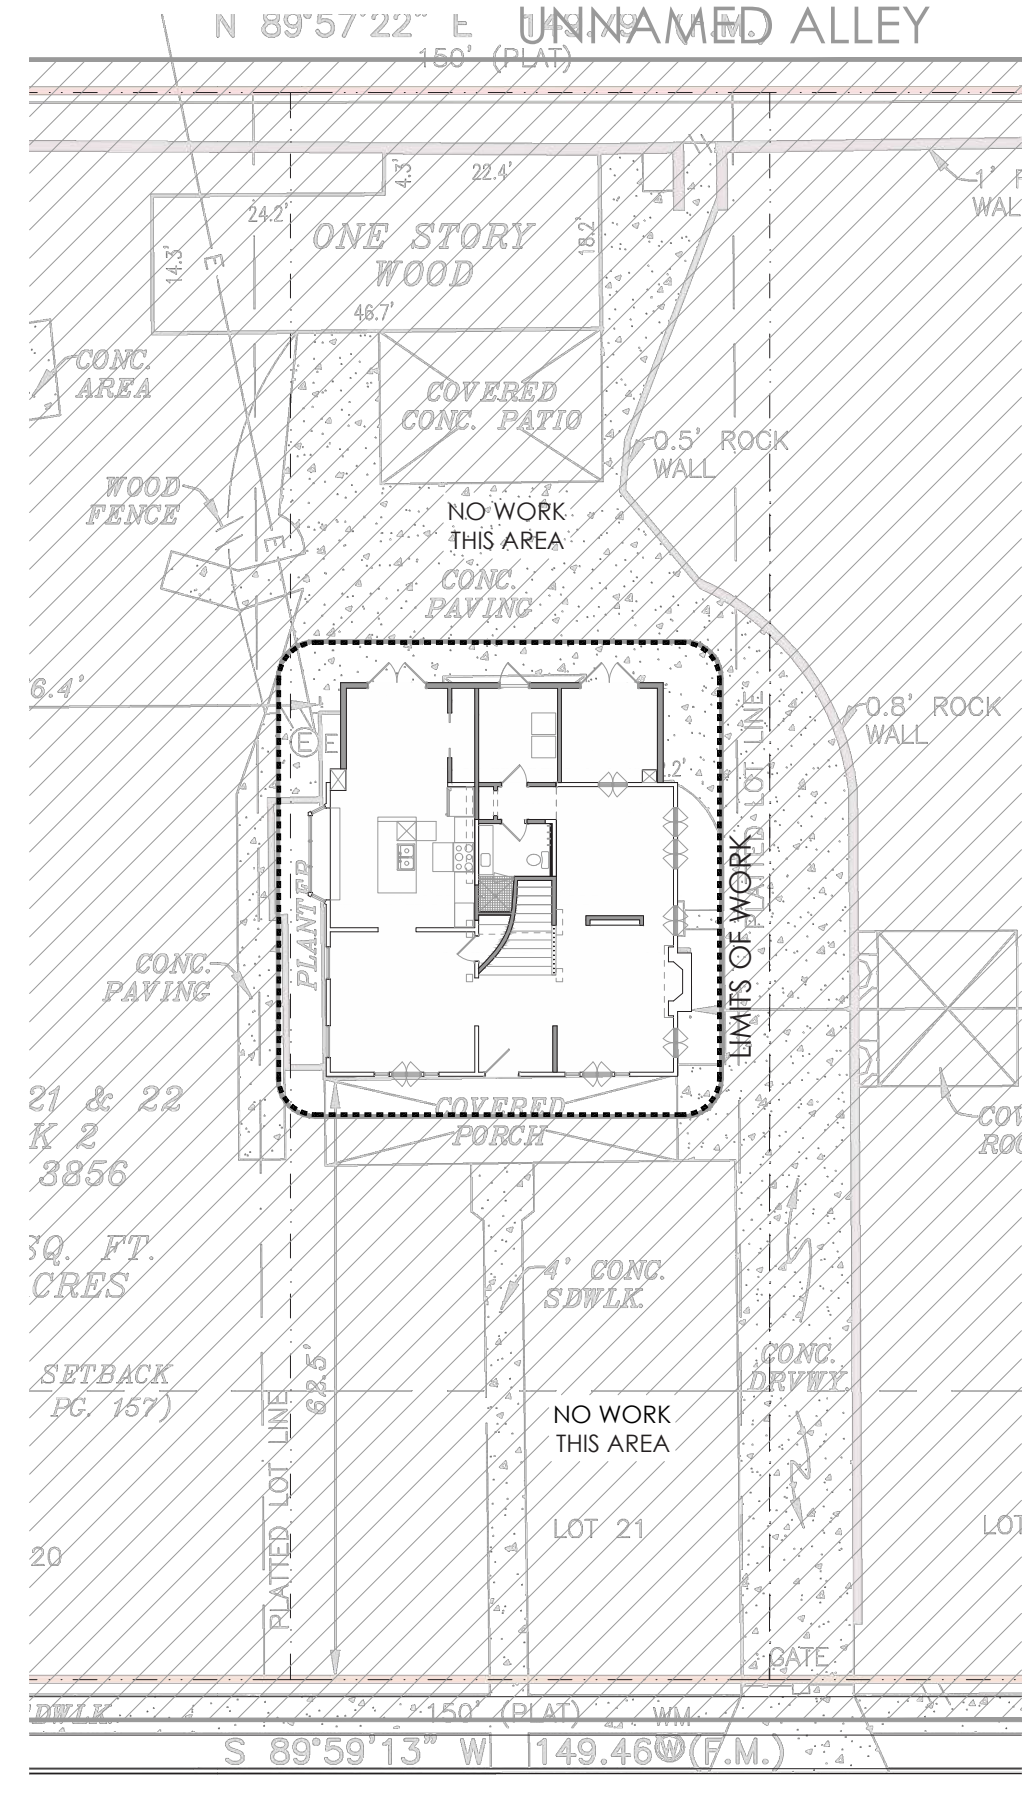

N 00°27'04" W 166.56' (F.M.)
166' (PLAT)

N 89°57'22" E UNNAMED ALLEY
150' (PLAT)

LOT 20, 21 & 22
BLOCK 2
N.C.B. 3856

24748 SQ. FT.
0.57 ACRES

30' BLDG. SETBACK
(VOL. 724, PG. 157)

BRAHAN BLVD.

2 PROPOSED SITE PLAN
SCALE: 1" = 10'



ASSETS & ARCHITECTS

NO.	DATE	DESCRIPTION OF ISSUE
XXXX		INTERIM ISSUE

MILLER HOUSE

231 BRAHAN
SAN ANTONIO TX 78215

OWNER
JOHN MILLER

JOHNWAYNEMILLER@HOTMAIL.COM
512.971.3617

ARCHITECT

ASSETS & ARCHITECTS, LLC

BEN@ASSETSANDARCHITECTS.COM
210.332.8193
TEXAS REGISTRATION # 24312

STRUCTURAL ENGINEER

CONTRACTOR

PRELIMINARY
ISSUE

PROJECT NUMBER
24-08 231 BRAHAN
DATE
JUNE 2024

SHEET TITLE

SITE PLAN

SHEET NUMBER

A1.00

GENERAL NOTES

G1.XXX

KEYNOTES

① xxx

LINETYPES

- EXISTING INTERIOR PARTITION
- - - ABOVE OR BEYOND
- - - WALL OR COMPONENT TO DEMO
- NEW WALL



ASSETS & ARCHITECTS

NO.	DATE	DESCRIPTION OF ISSUE
XXXXX		INTERIM ISSUE

MILLER HOUSE

231 BRAHAN
SAN ANTONIO TX 78215

OWNER
JOHN MILLER

JOHNWAYNEMILLER@HOTMAIL.COM
512.971.3617

ARCHITECT
ASSETS & ARCHITECTS, LLC
BEN@ASSETSANDARCHITECTS.COM
210.332.8193
TEXAS REGISTRATION # 24312
STRUCTURAL ENGINEER

CONTRACTOR


**PRELIMINARY
ISSUE**

PROJECT NUMBER
24-08 231 BRAHAN
DATE
JUNE 2024


SHEET TITLE
**NEW
BUILDING PLANS**

SHEET NUMBER

A2.01

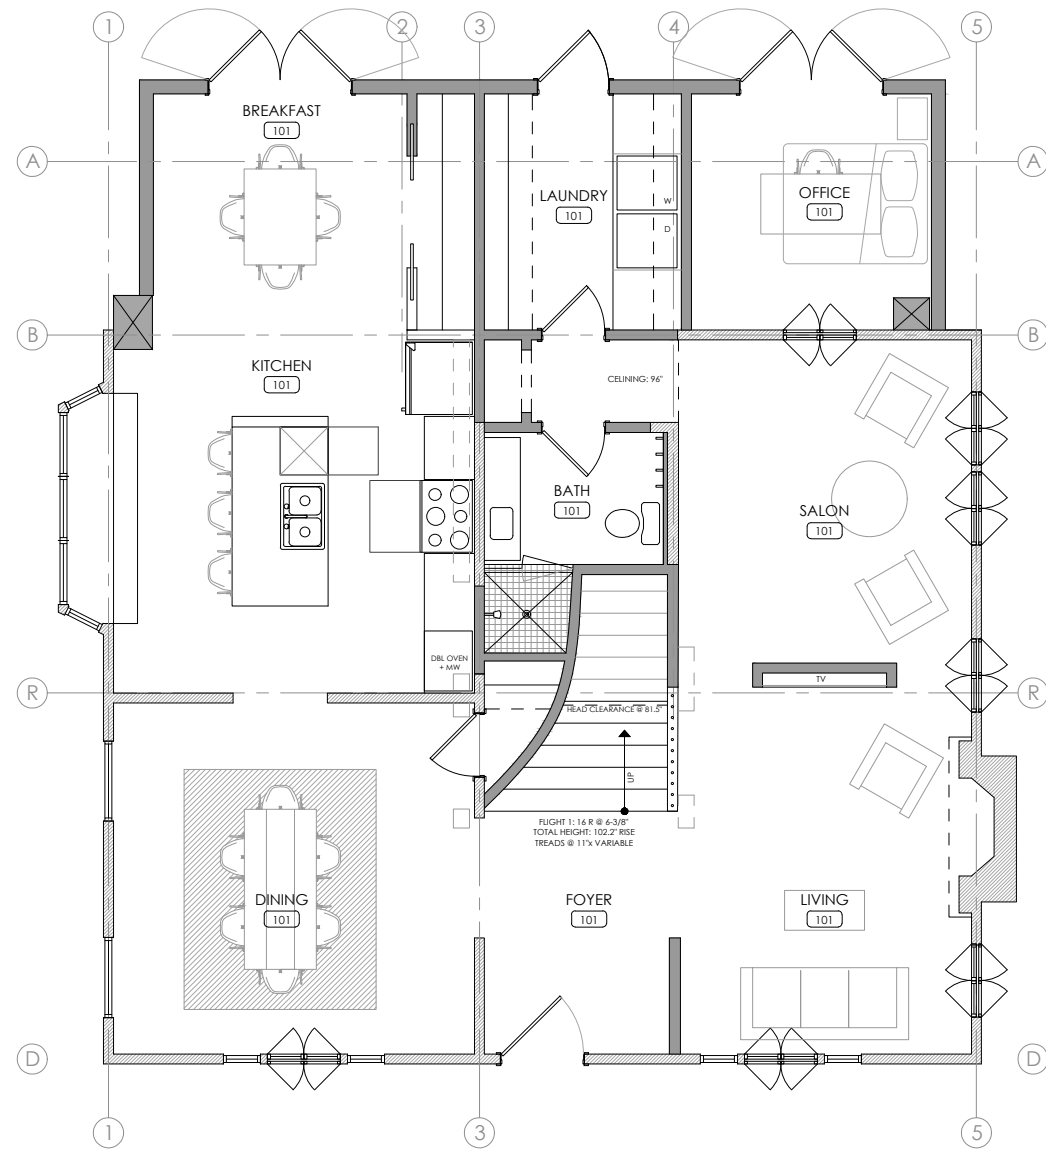

1 PROPOSED LEVEL 1 PLAN
SCALE: 1/4" = 1'-0"

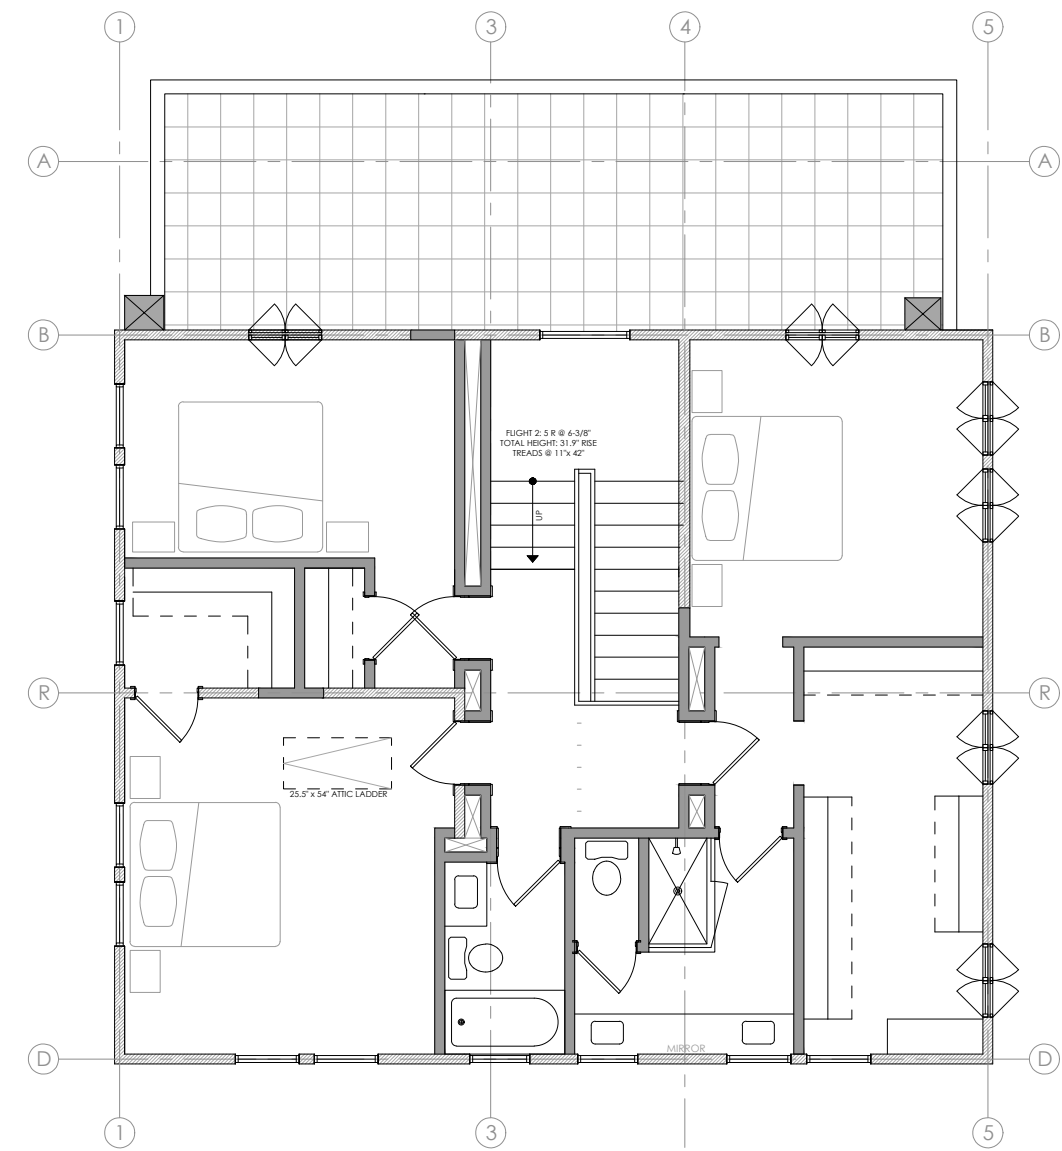

2 PROPOSED LEVEL 2 PLAN
SCALE: 1/4" = 1'-0"