


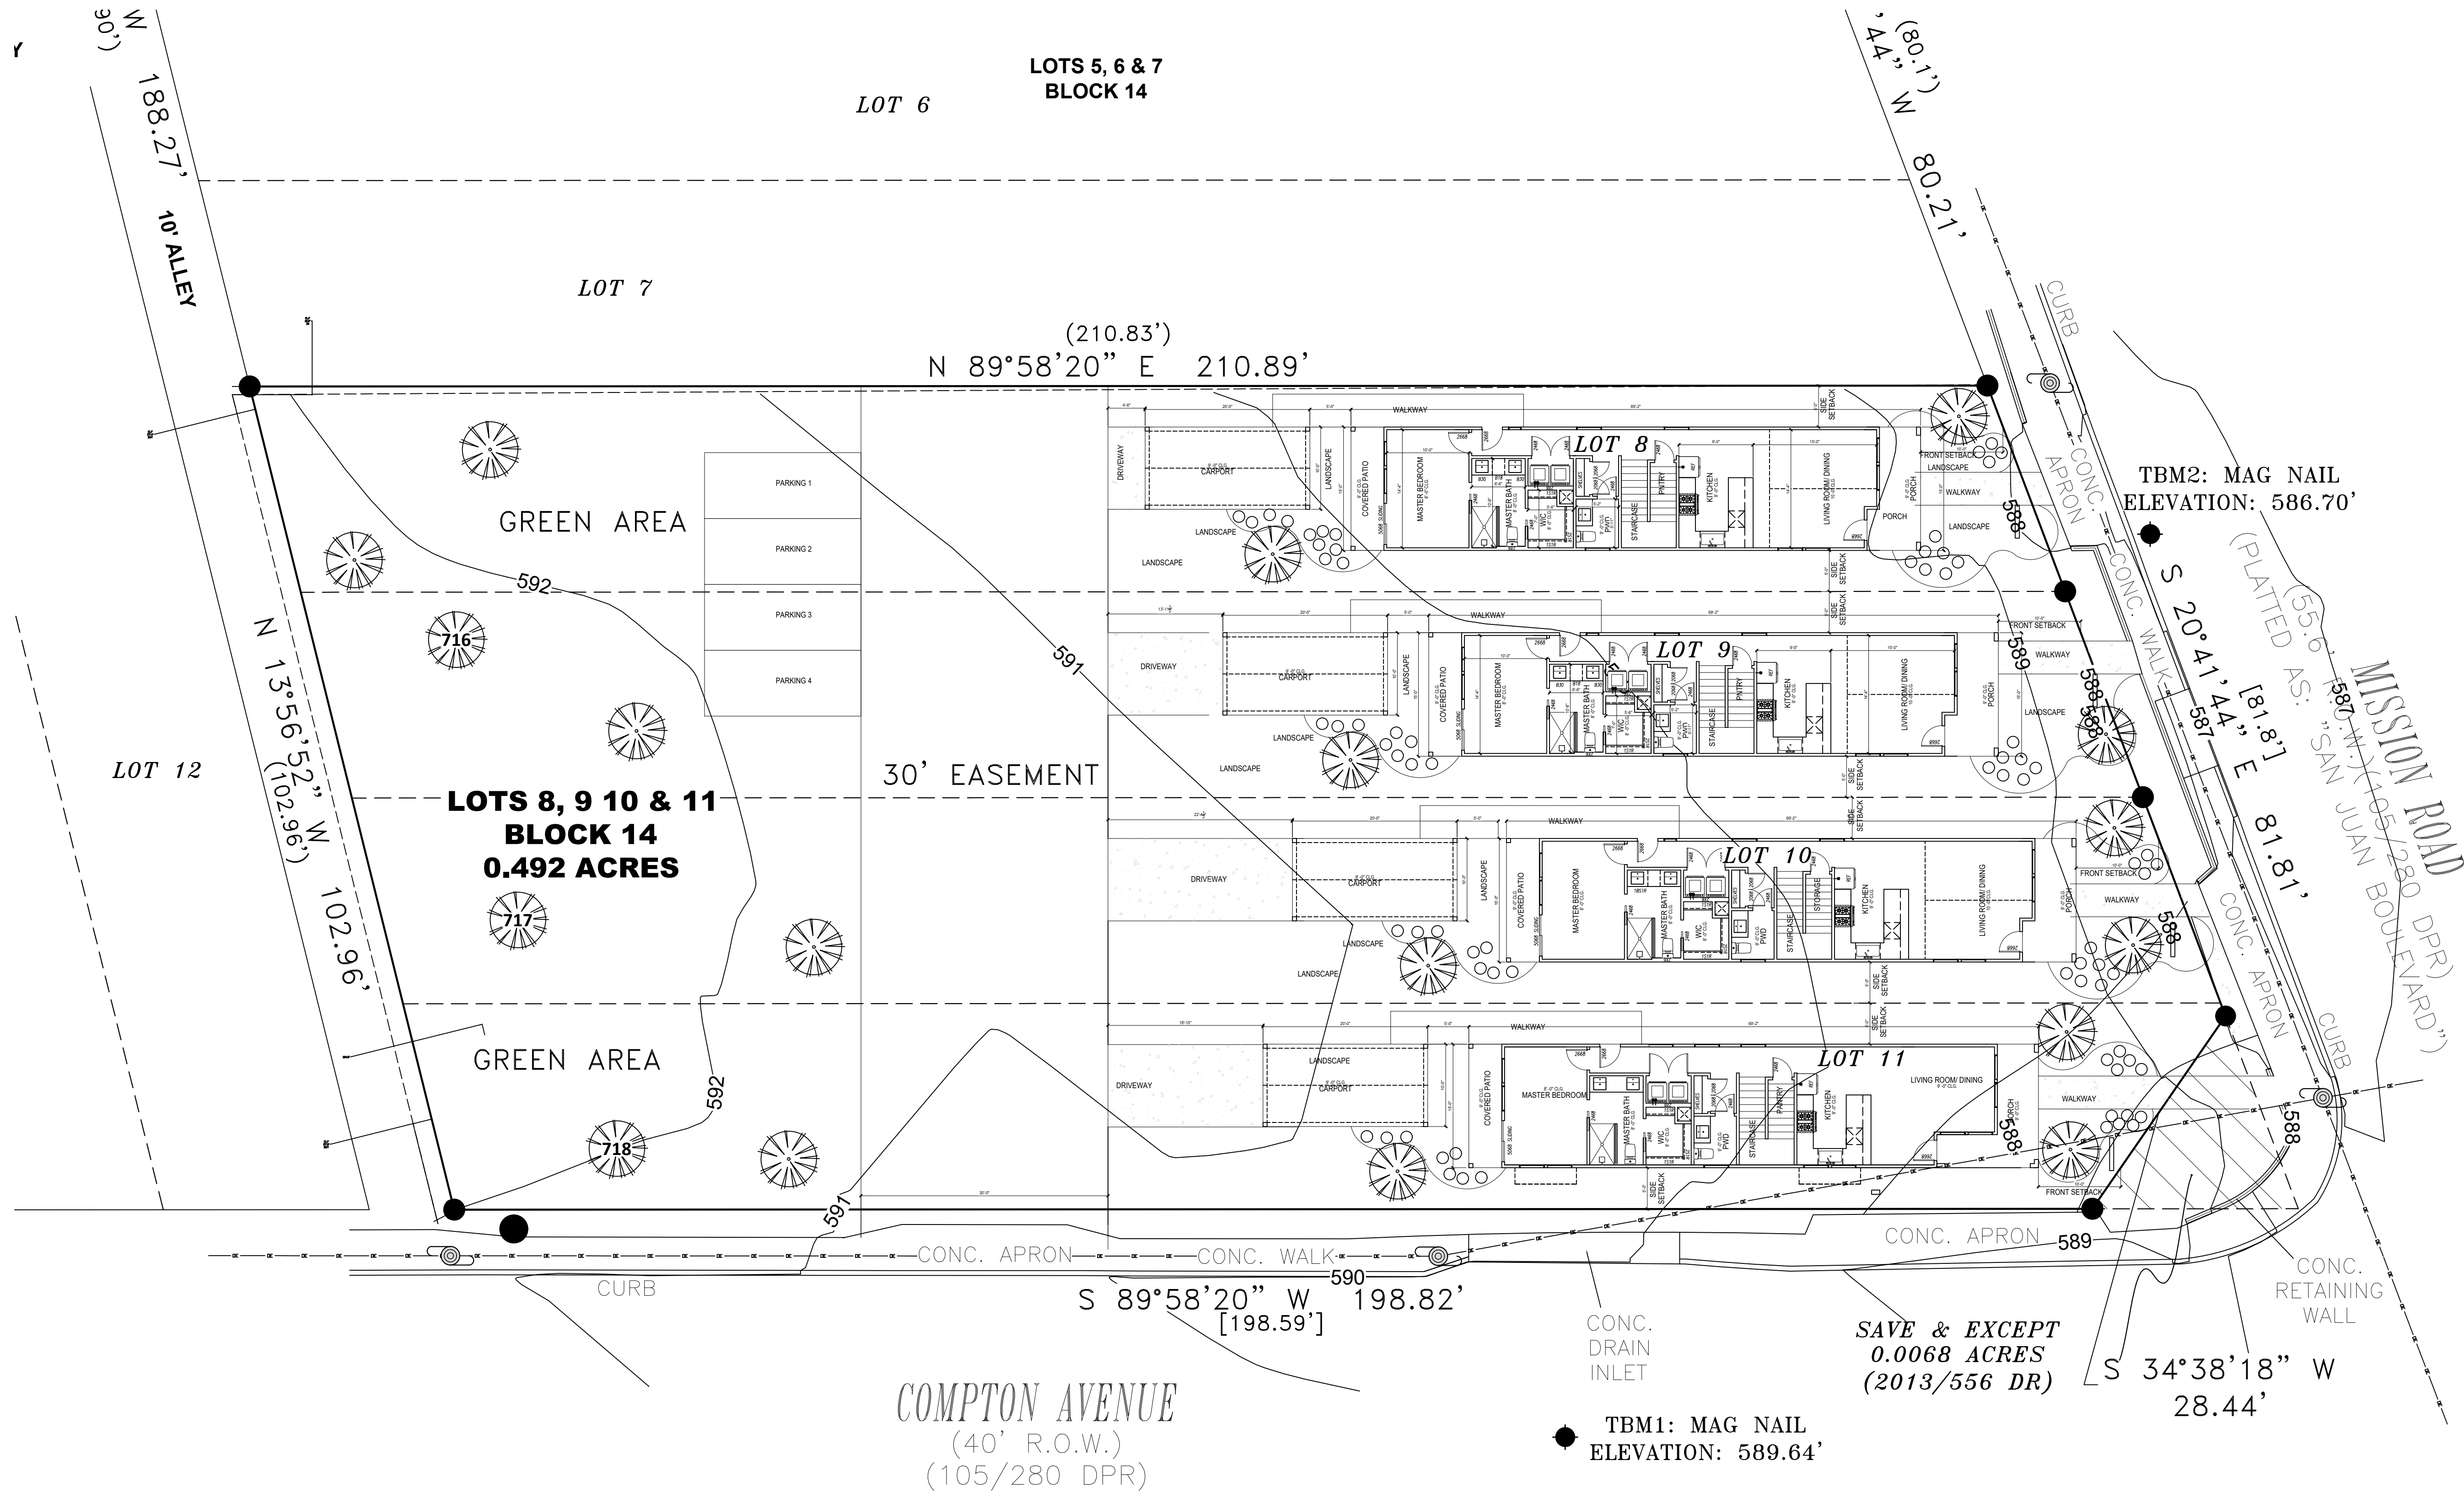

SITE PLAN

scale : 3/32" = 1'-0"

2509 RESIDENCES

2509 MISSION RD SAN ANTONIO TX

LIS ARCHITECTURAL DESIGN SERVICES
(210) 365-9055
LISARCHITECTURALLDESIGNSERVICES.COM

DATE
8/29/2025

REVISION HISTORY	
Mark	Note

The Designer, Brenda Dale Penco or Lis
Architectural Design Services, assume no
liability for any structure built from these
plans. Before construction, the purchaser,
builder or contractor must verify all
dimensions, verify compliance with all
building codes and incorporate site
conditions. Only a qualified designer,
architect or structural engineer should be
permitted to alter these plans with consent
of owner.

sheet

SITE