

GENERAL NOTE:

EACH UNIT TO TIE INTO
PUBLIC UTILITIES



SAN ANTONIO TX.
jaime@jdaestudio.com
210.279.6916

These drawings are to be an instrument of service and shall remain the property of the Designer. They are not to be used on other projects or extensions to this project except by agreement in writing and with appropriate compensation to the Designer. Contractor is responsible for confirming and correcting measurements of the job site. The Designer will not be responsible for construction means, methods, techniques, sequences or procedures, or for safety precautions and programs in connection with the project.

SITE PLAN

NEW DUPLEX
THE SANCTUARY AT BROOKS
2243 LOLO LOREN LANE - UNIT 101 & 102
SAN ANTONIO, TEXAS 78223

DESCRIPTION

DATE

No.

DRAWN

JJ

CHECKED

JJ

DATE

12/19/2025

PROJECT


NEW DUPLEX

JOB. NO.

25094-101

SHEET

A1.0

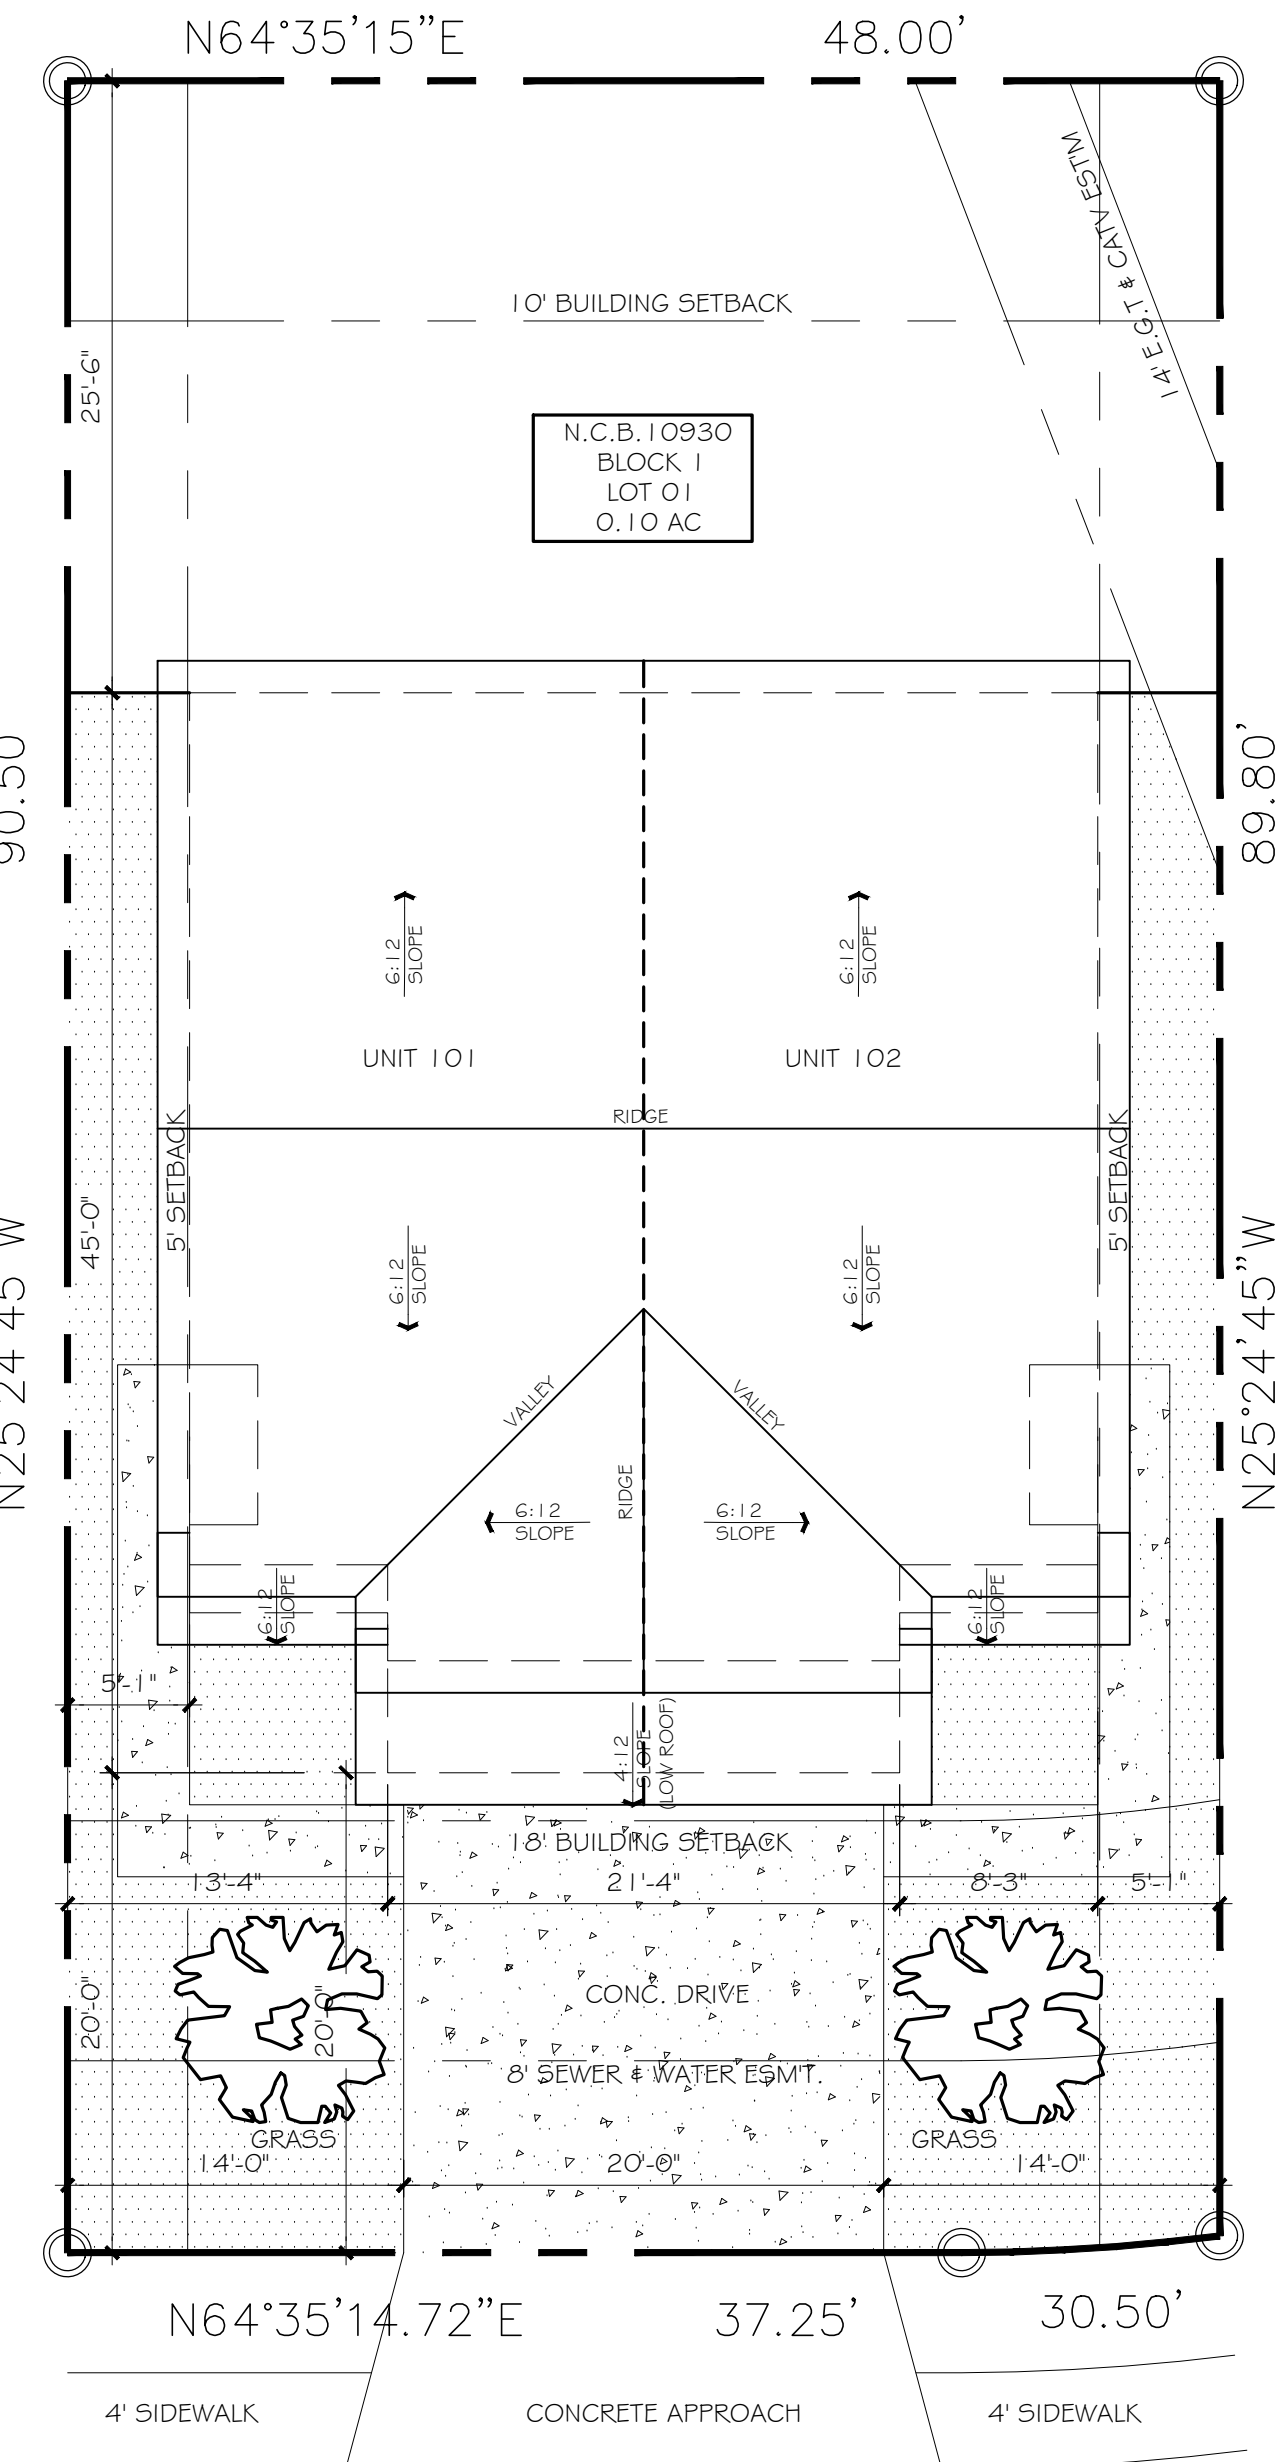

LOLO LOREN LANE
(PRIVATE STREET)

01 SITE PLAN


SCALE: 1/8"=1'-0"

NOTE: A/C EQUIPMENT TO BE LOCATED
REAR OF THE HOUSE

LEGEND



NEW TEXAS ASH

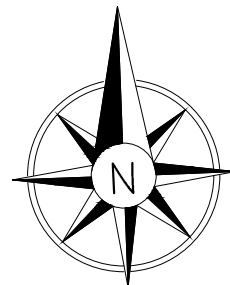

KEY MASTER SITE PLAN