

8/27/2026 4:00:44 PM



Revisions:							
R#	BY	DATE	REVISION DATE	R#	BY	DATE	REVISION DATE

W

D

S

DRURY SOUTHWEST, INC.

CORPORATE OFFICE

101 SOUTH FARRAR DRIVE

CAPE GIRARDEAU, MISSOURI

PHONE (573) 335-3134

FAX (573) 335-5125

ARCHITECT OF RECORD

Joseph Sweltzer, AIA

DRURY SOUTHWEST, INC.

101 SOUTH FARRAR DRIVE

CAPE GIRARDEAU, MISSOURI

PHONE (573) 335-3134

REGIONAL OFFICE

11331 COKER LOOP EAST

SAN ANTONIO, TEXAS

PHONE (210) 490-4779

FAX (210) 490-8241

SHEET NAME:

NORTH ELEVATION

DRURY INN & SUITES

201 N ST. MARY'S STREET

SAN ANTONIO, TX. 78205

ORIGINAL ISSUE

DATE:

08-05-2026

CURRENT ISSUE

DATE:

DRAWN BY

JR


CHECKED BY

JWS

SHEET NUMBER:

A200.1

005

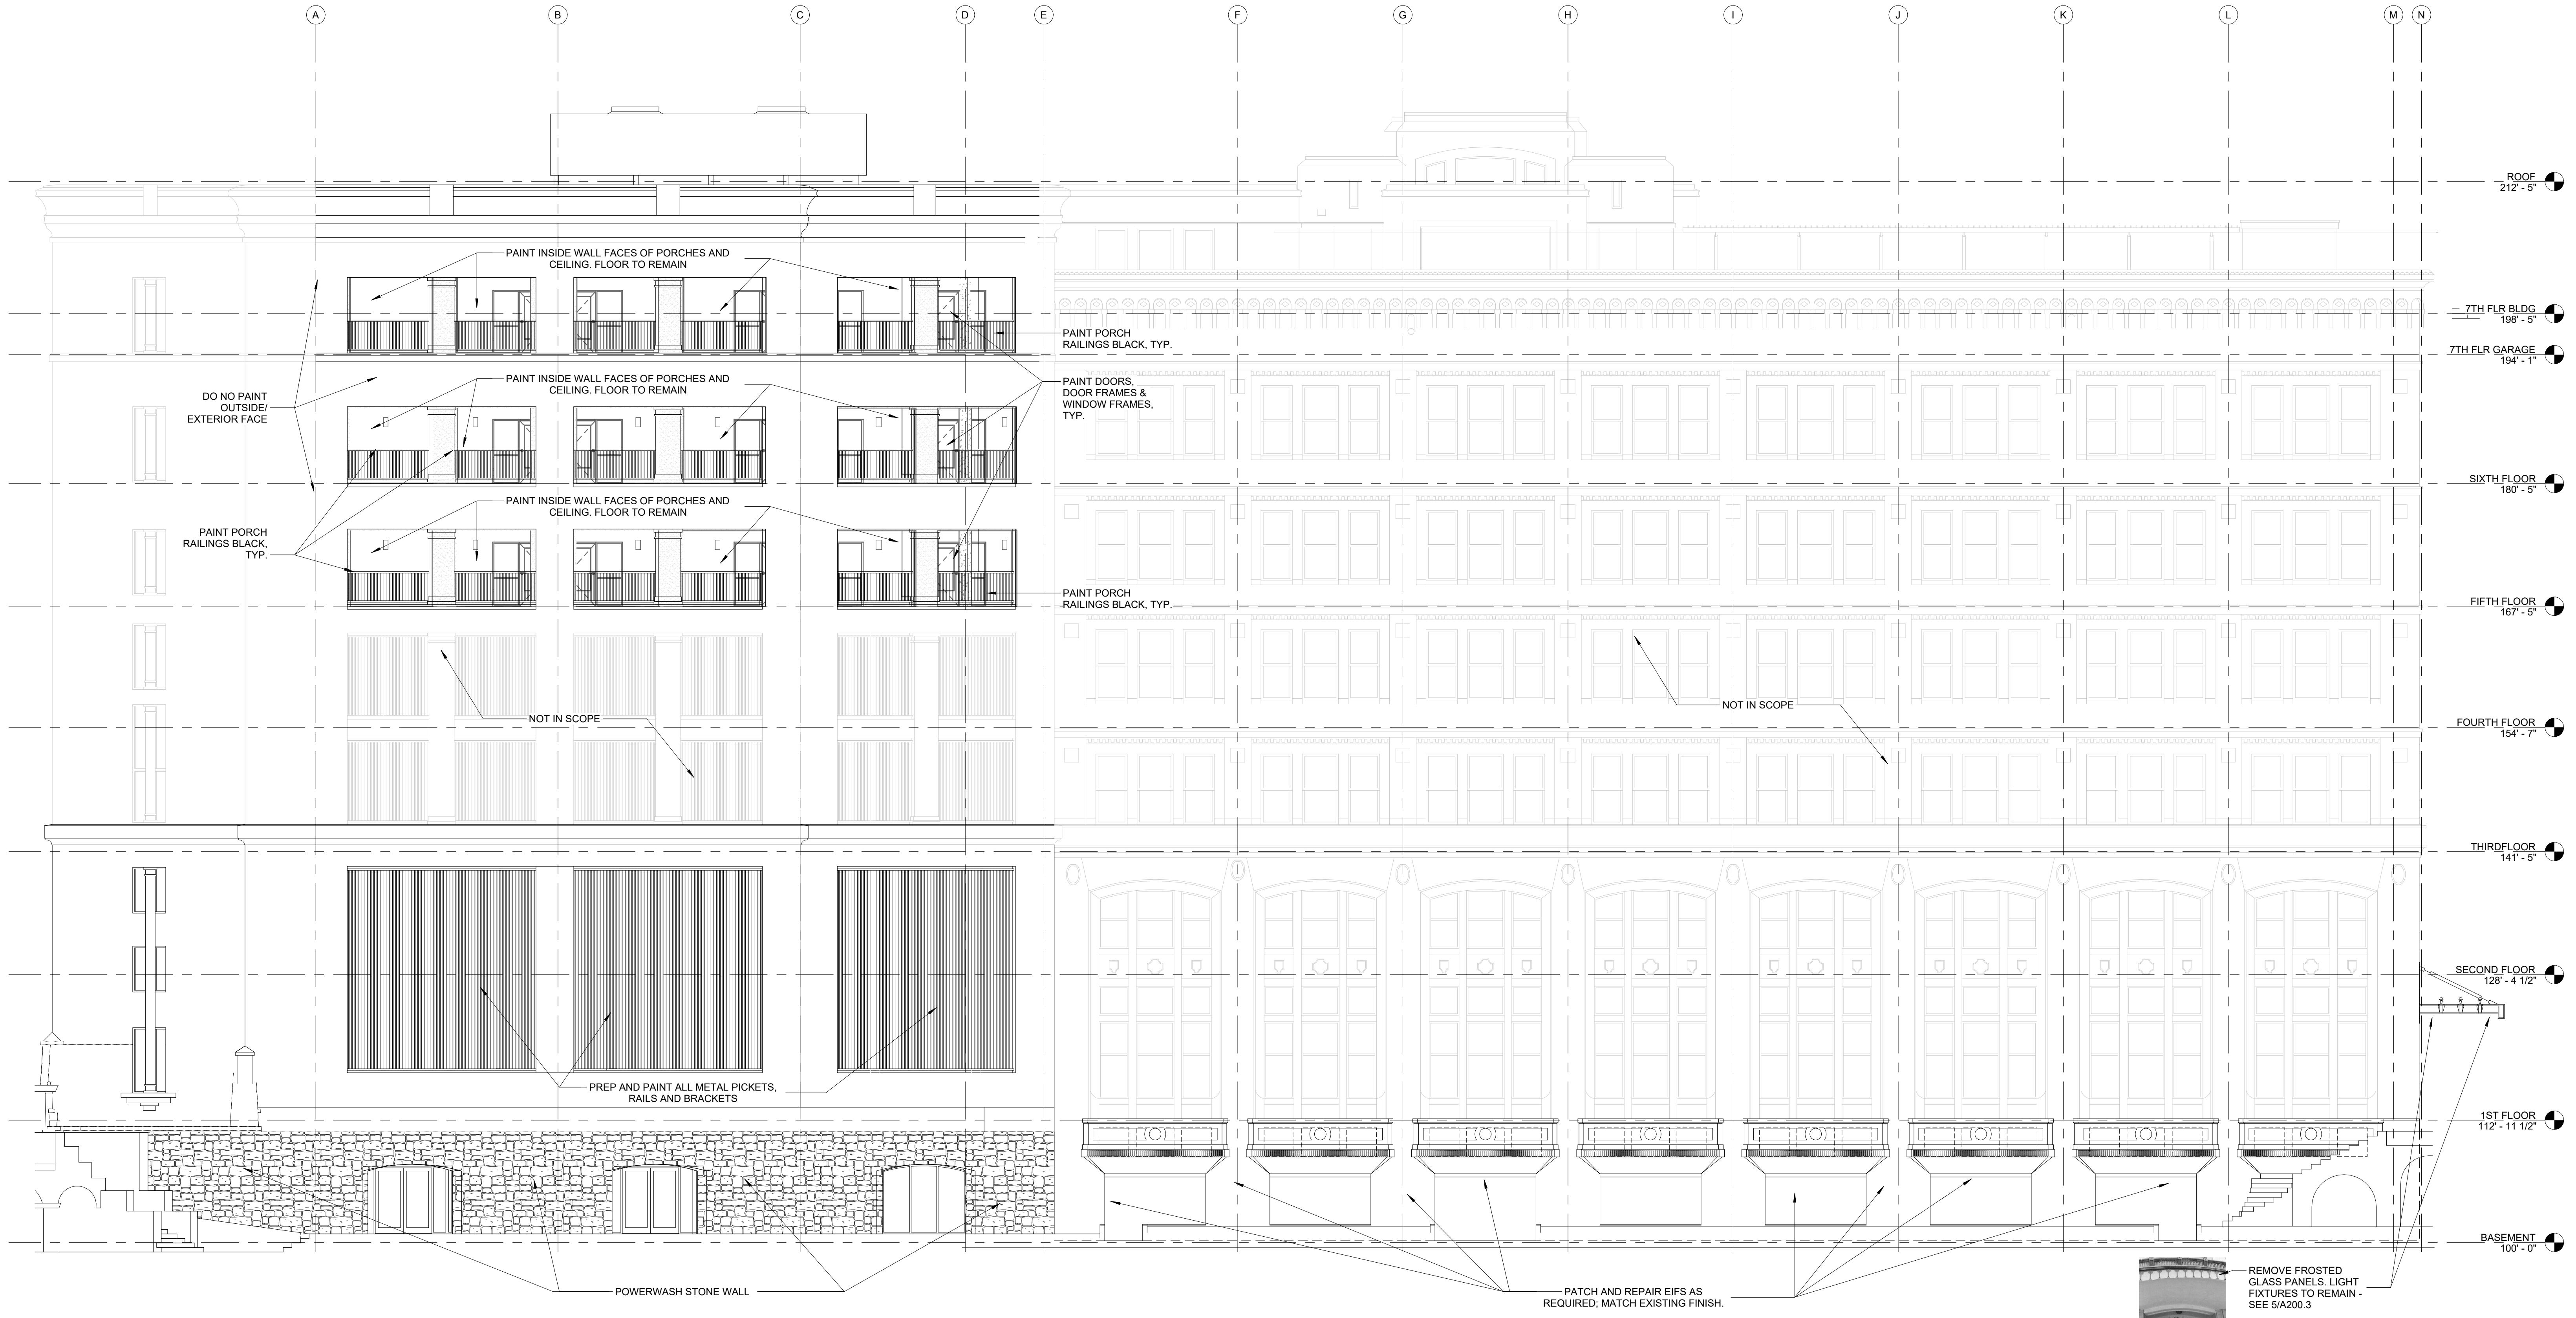

1 SOUTH ELEVATION
A200.2 1/8" = 1'-0"

Revisions:

R#	BY	DATE	REVISION DATE	R#	BY	DATE	REVISION DATE

W-D DRURY SOUTHWEST, INC.

CORPORATE OFFICE
101 SOUTH FARRAR DRIVE
CAPE GIRARDEAU, MISSOURI
PHONE (573) 335-3134
FAX (573) 335-6125

ARCHITECT OF RECORD
Joseph Sweltzer, AIA
DRURY SOUTHWEST, INC.
101 SOUTH FARRAR DRIVE
CAPE GIRARDEAU, MISSOURI
PHONE (573) 335-3134

REGIONAL OFFICE
11331 COKER LOOP EAST
SAN ANTONIO, TEXAS
PHONE (210) 490-4779
FAX (210) 490-8241

SHEET NAME: SOUTH ELEVATION

DRURY INN & SUITES
201 N ST. MARY'S STREET
SAN ANTONIO, TX. 78205


ORIGINAL ISSUE
DATE:
08-05-2026

CURRENT ISSUE
DATE:


DRAWN BY JR
CHECKED BY JWS

SHEET NUMBER:


A200.2
005

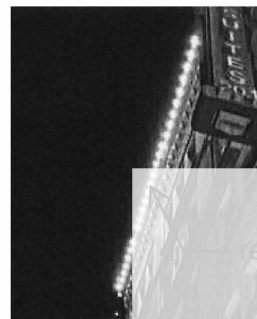

REPAIR
EXISTING
LIGHTING

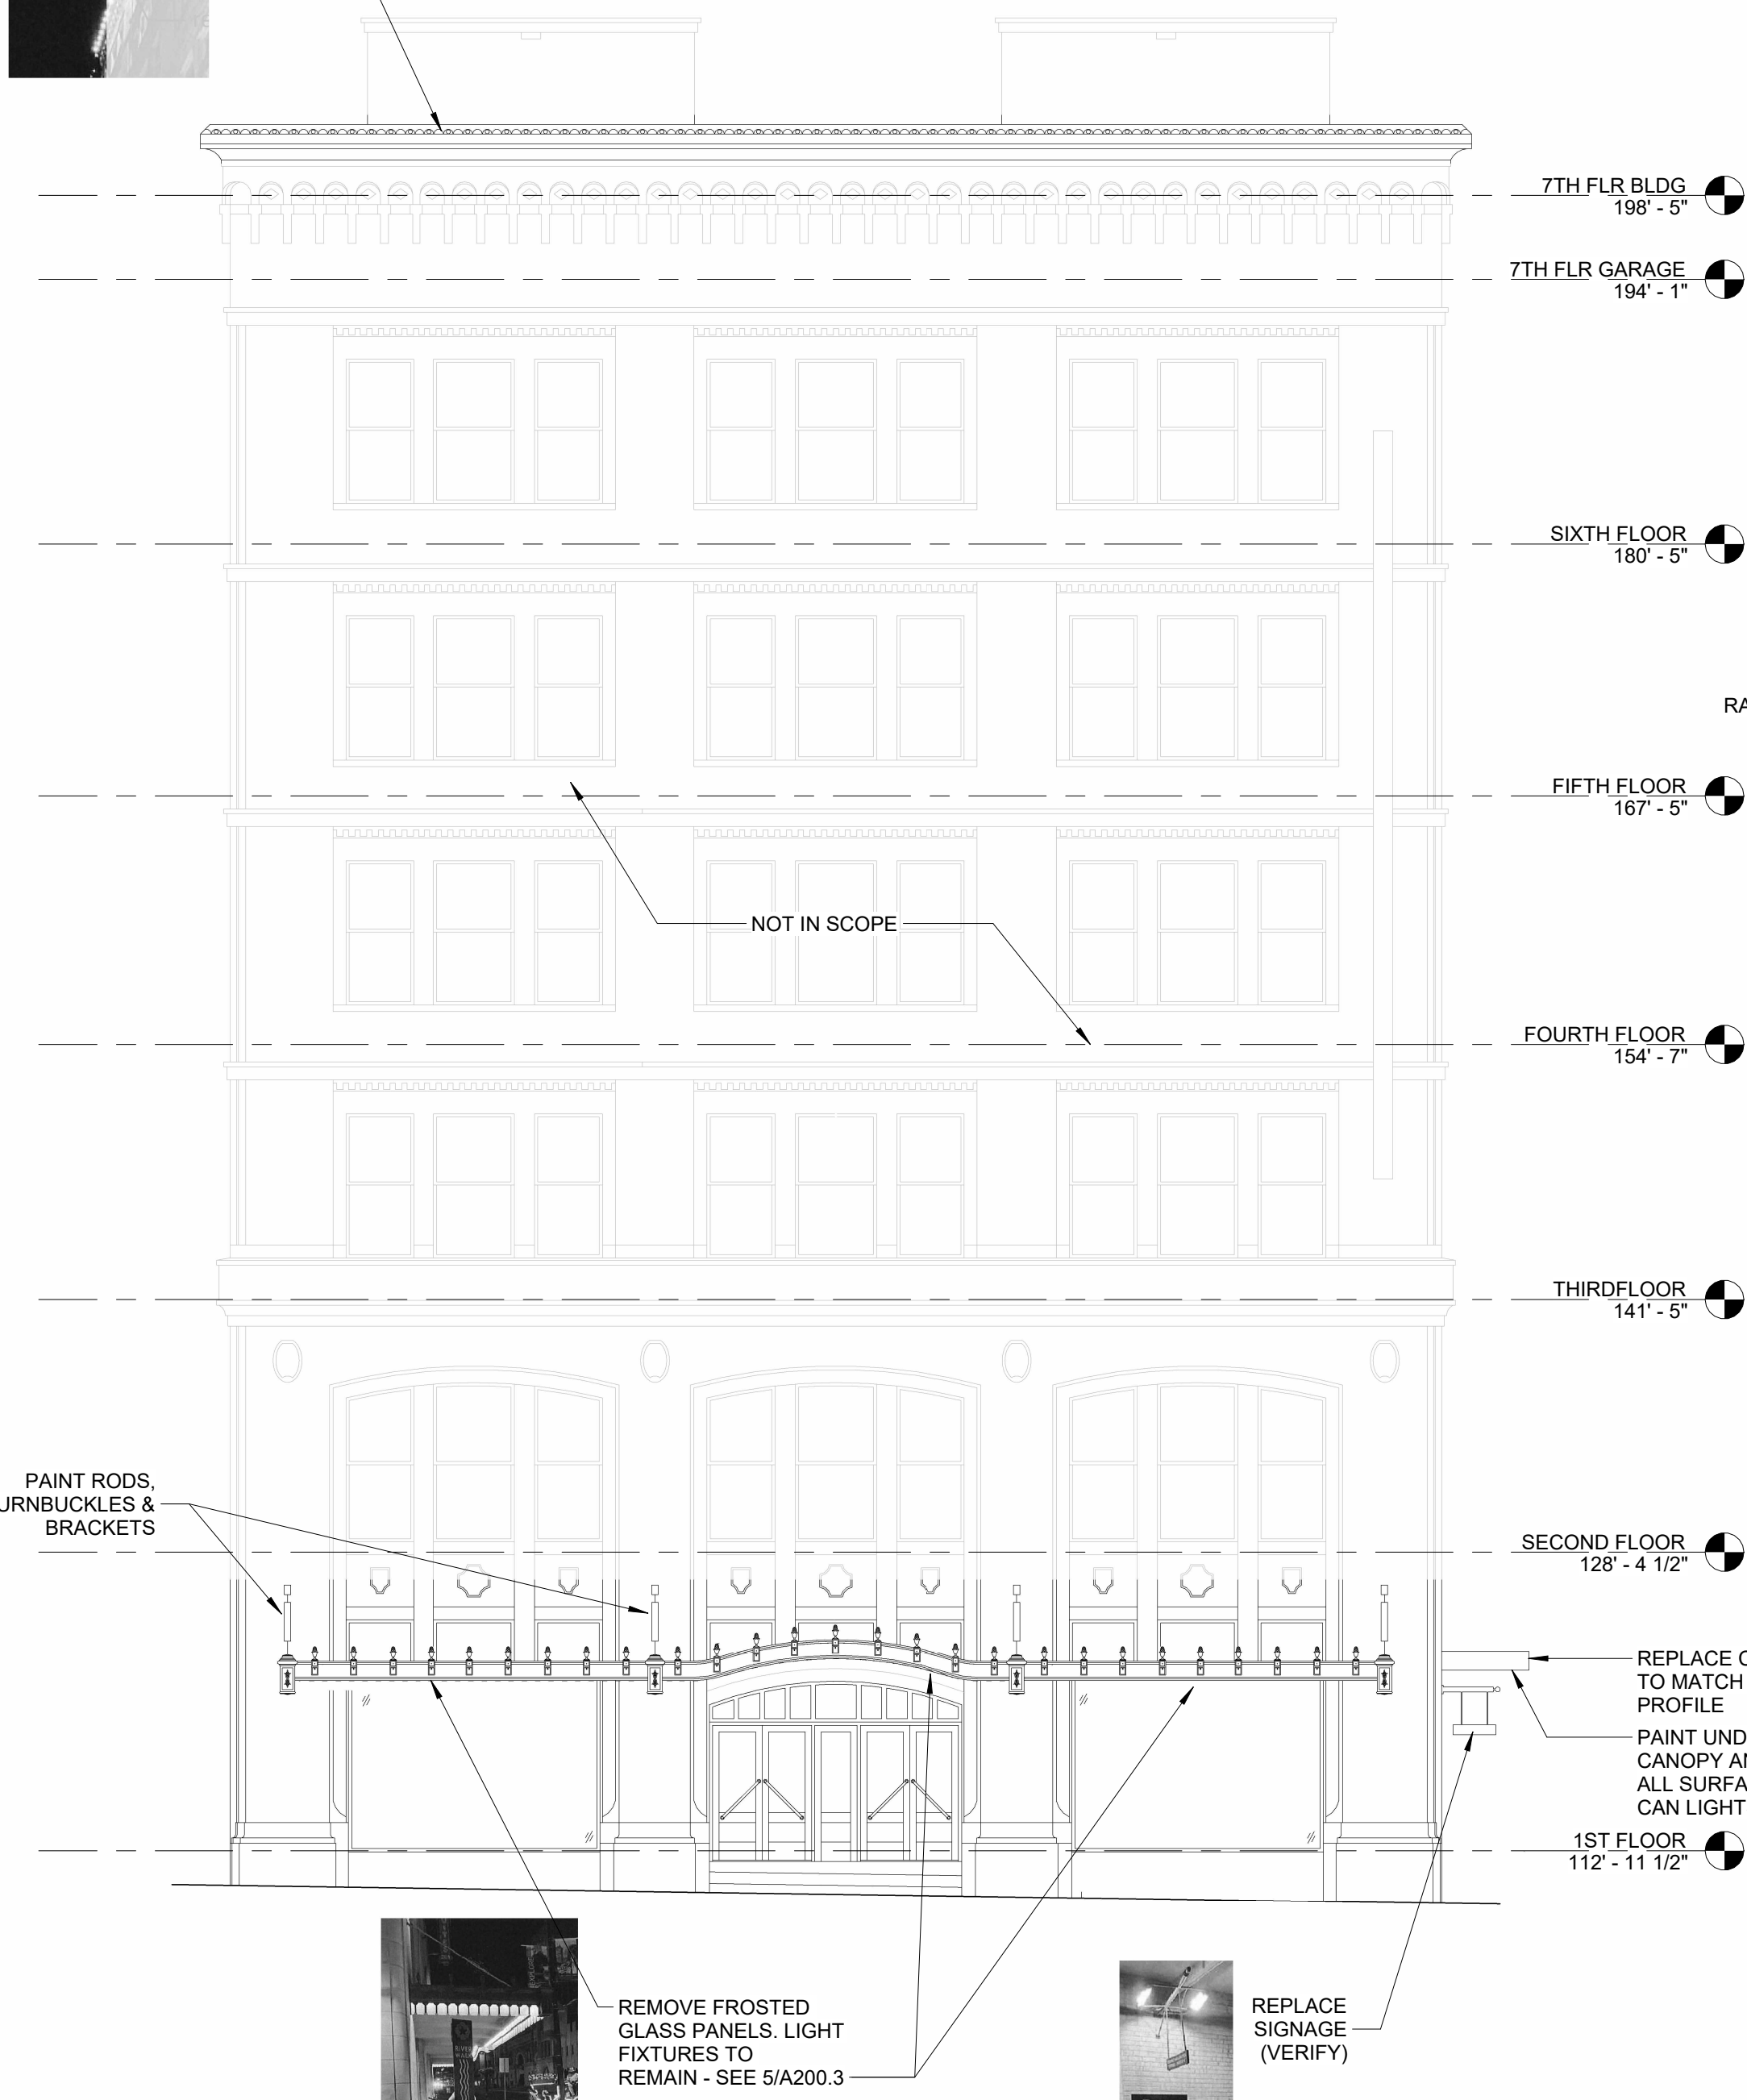


1 EAST ELEVATION
A200.3 1/8" = 1'-0"

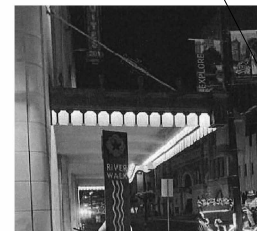


REMOVE FROSTED
GLASS PANELS, LIGHT
FIXTURES TO
REMAIN - SEE 5/A200.3



REPLACE
SIGNAGE
(VERIFY)

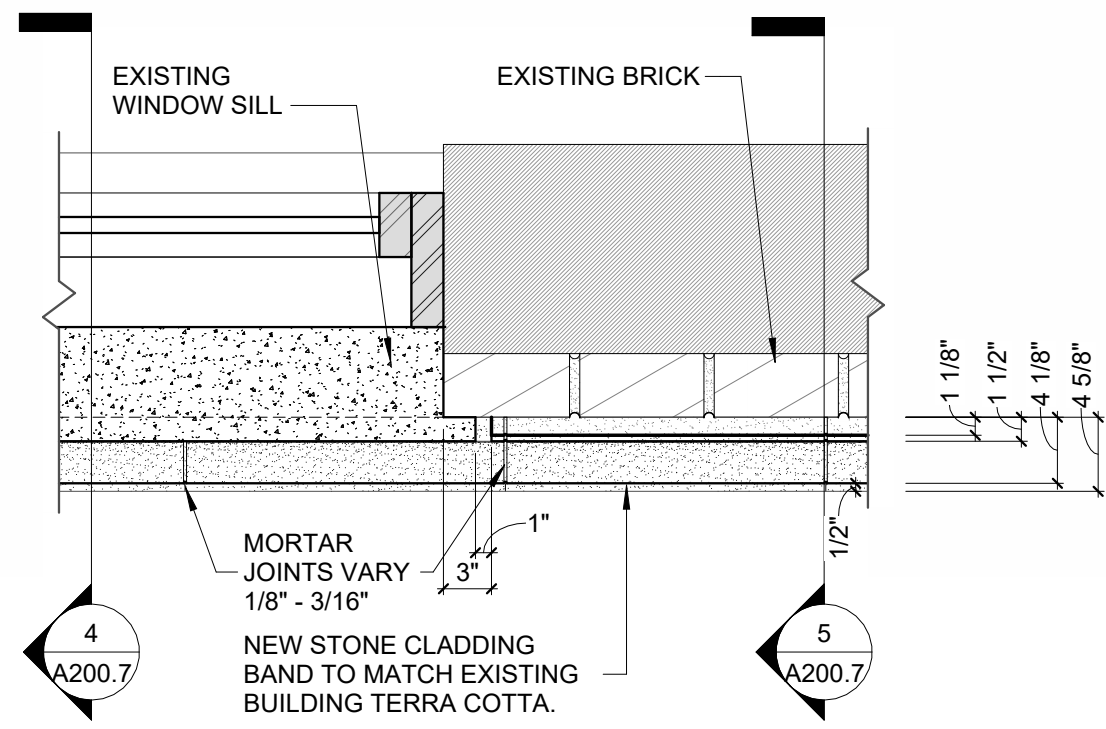


7 TERRA COTTA - WINDOW JAMB PLAN DET.
A200.3 1" = 1'-0"

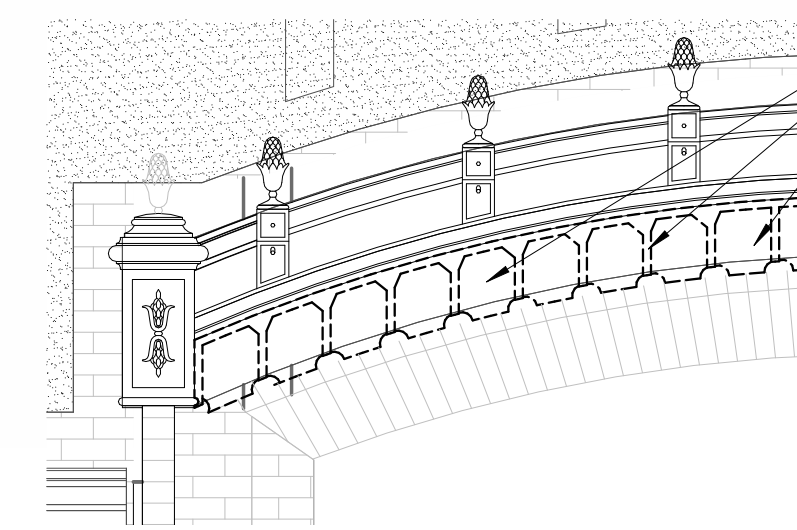

REMOVE EXISTING FROSTED GLASS
PANELS FROM ENTRY CANOPIES
(NORTH & EAST TYP.). TRIM EXISTING
STEEL RETAINER STRIPS AS
REQUIRED AFTER GLASS REMOVAL.
GRIND SMOOTH, PREPARE, PRIME,
AND REFINISH EXPOSED STEEL TO
MATCH EXISTING CANOPY FINISH.


5 TYP. NORTH & EAST
ENTRANCE CANOPY GLASS DEMOLITION
A200.3 1/2" = 1'-0"

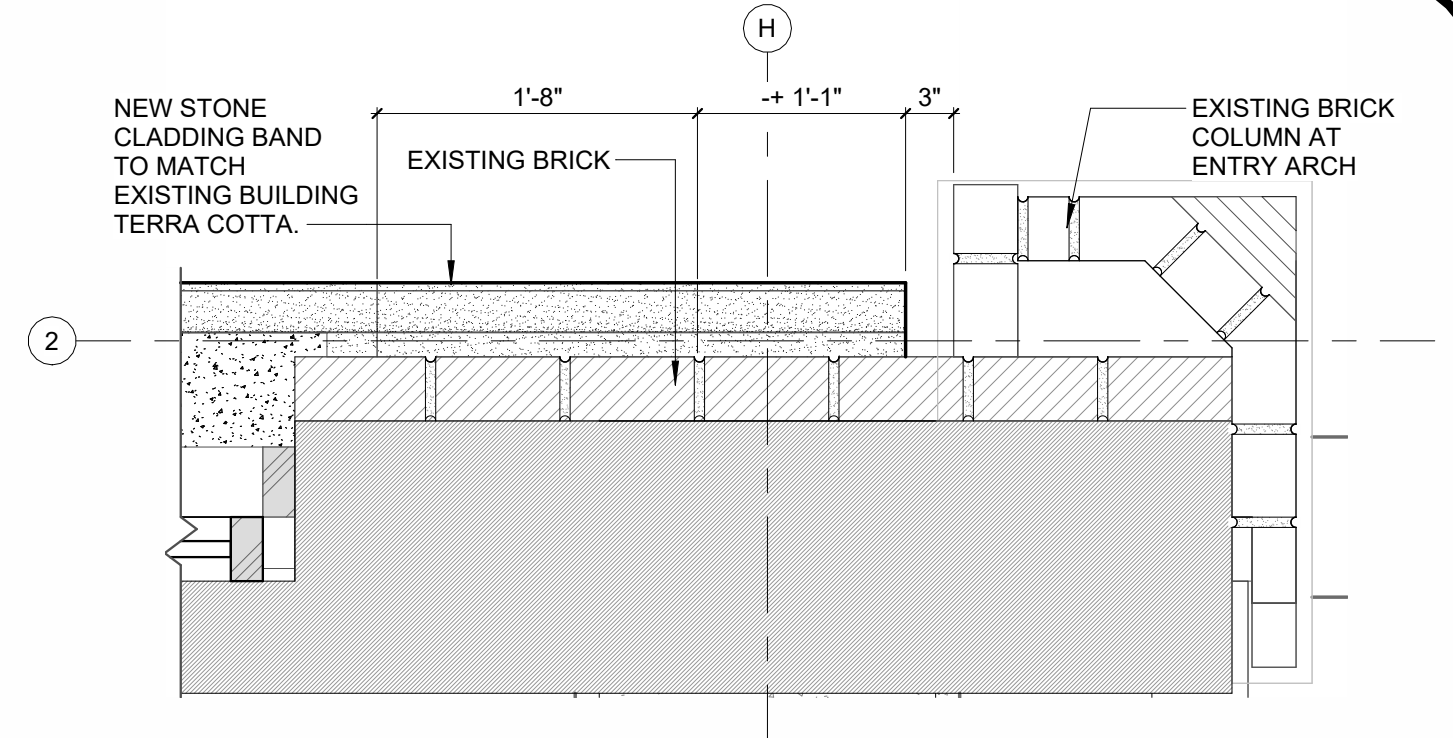


3 ENTRY ARCH - PLAN DETAIL TYP.
A200.3 1" = 1'-0"



2 WEST ELEVATION
A200.3 1/8" = 1'-0"

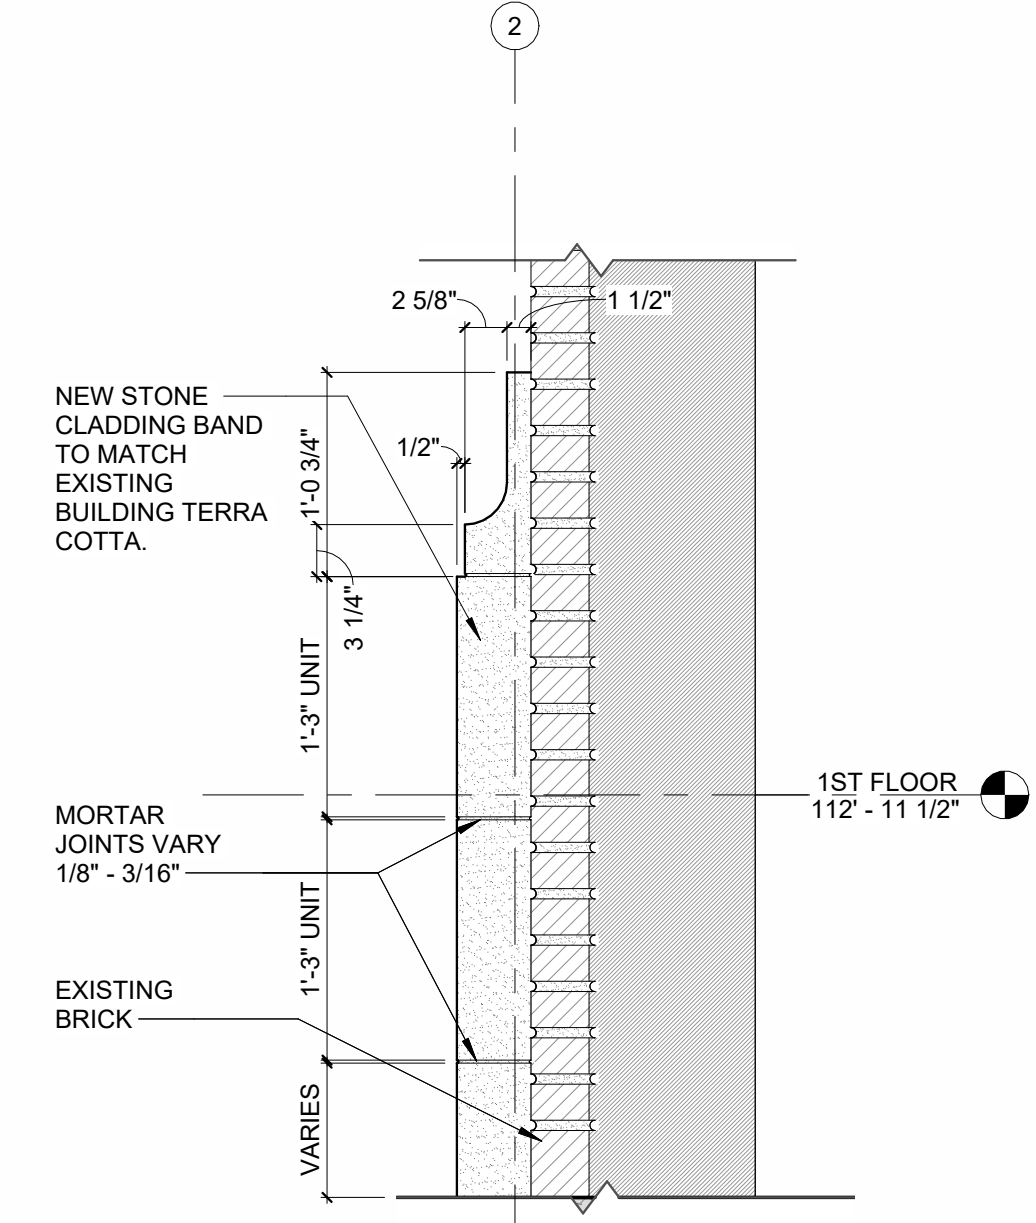

6 TERRA COTTA DETAIL
A200.3 1" = 1'-0"

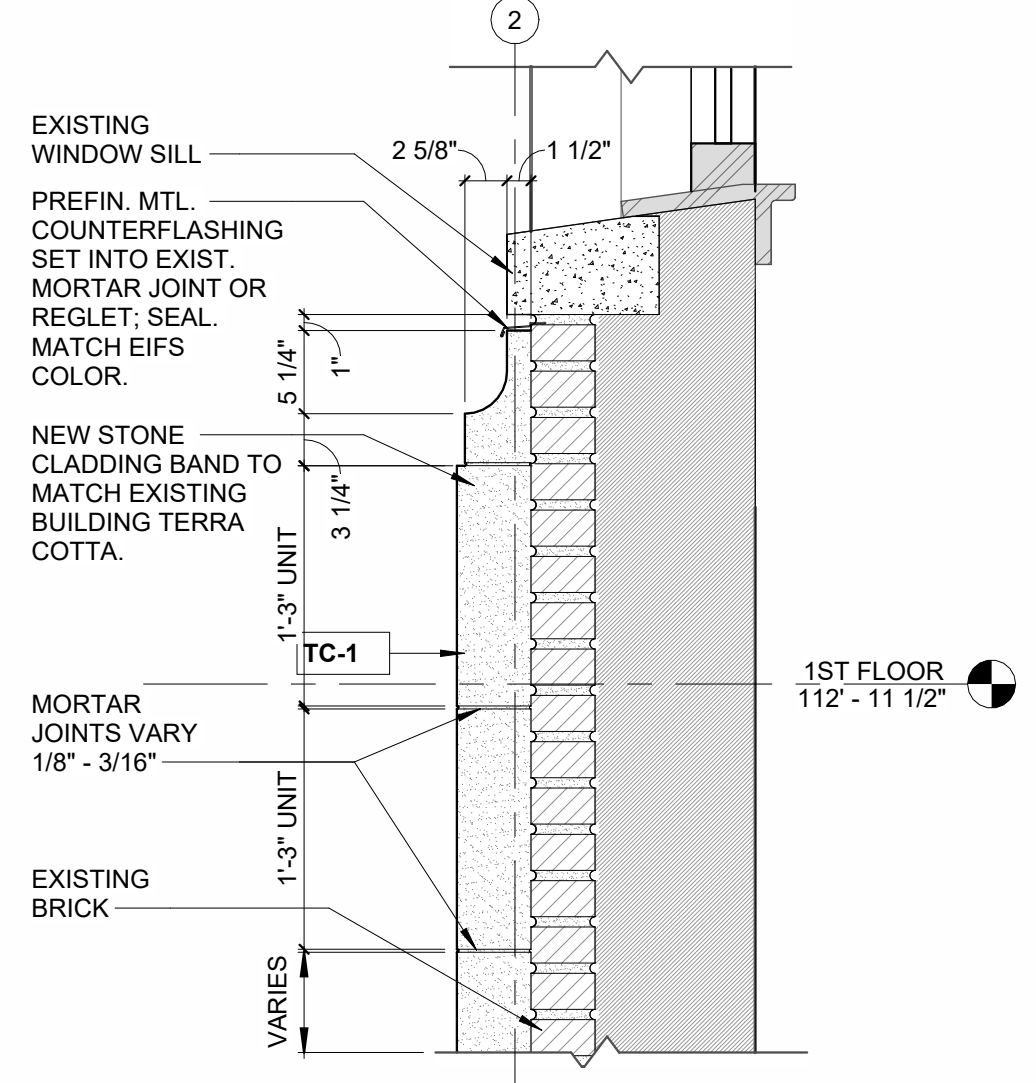

4 TERRA COTTA DET. AT WINDOW SILL
A200.3 1" = 1'-0"

Revisions:							
R#	BY	DATE	REVISION DATE	R#	BY	DATE	REVISION DATE

W-D

DRURY SOUTHWEST, INC.

CORPORATE OFFICE

101 SOUTH FARRAR DRIVE

CAPE GIRARDEAU, MISSOURI

PHONE (573) 335-3134

FAX (573) 335-6125

ARCHITECT OF RECORD

Joseph Sweltzer, AIA

DRURY SOUTHWEST, INC.

101 SOUTH FARRAR DRIVE

CAPE GIRARDEAU, MISSOURI

PHONE (573) 335-3134

REGIONAL OFFICE

11331 COKER LOOP EAST

SAN ANTONIO, TEXAS

PHONE (210) 490-4779

FAX (210) 490-8241

SHEET NAME: EAST & WEST ELEVATION + DETAILS

DRURY INN & SUITES

201 N ST. MARY'S STREET

SAN ANTONIO, TX. 78205

ORIGINAL ISSUE
DATE: 08-05-2026

CURRENT ISSUE
DATE:

DRAWN BY JR


CHECKED BY JWS

SHEET NUMBER:

A200.3


005

8/27/2026 4:01:12 PM

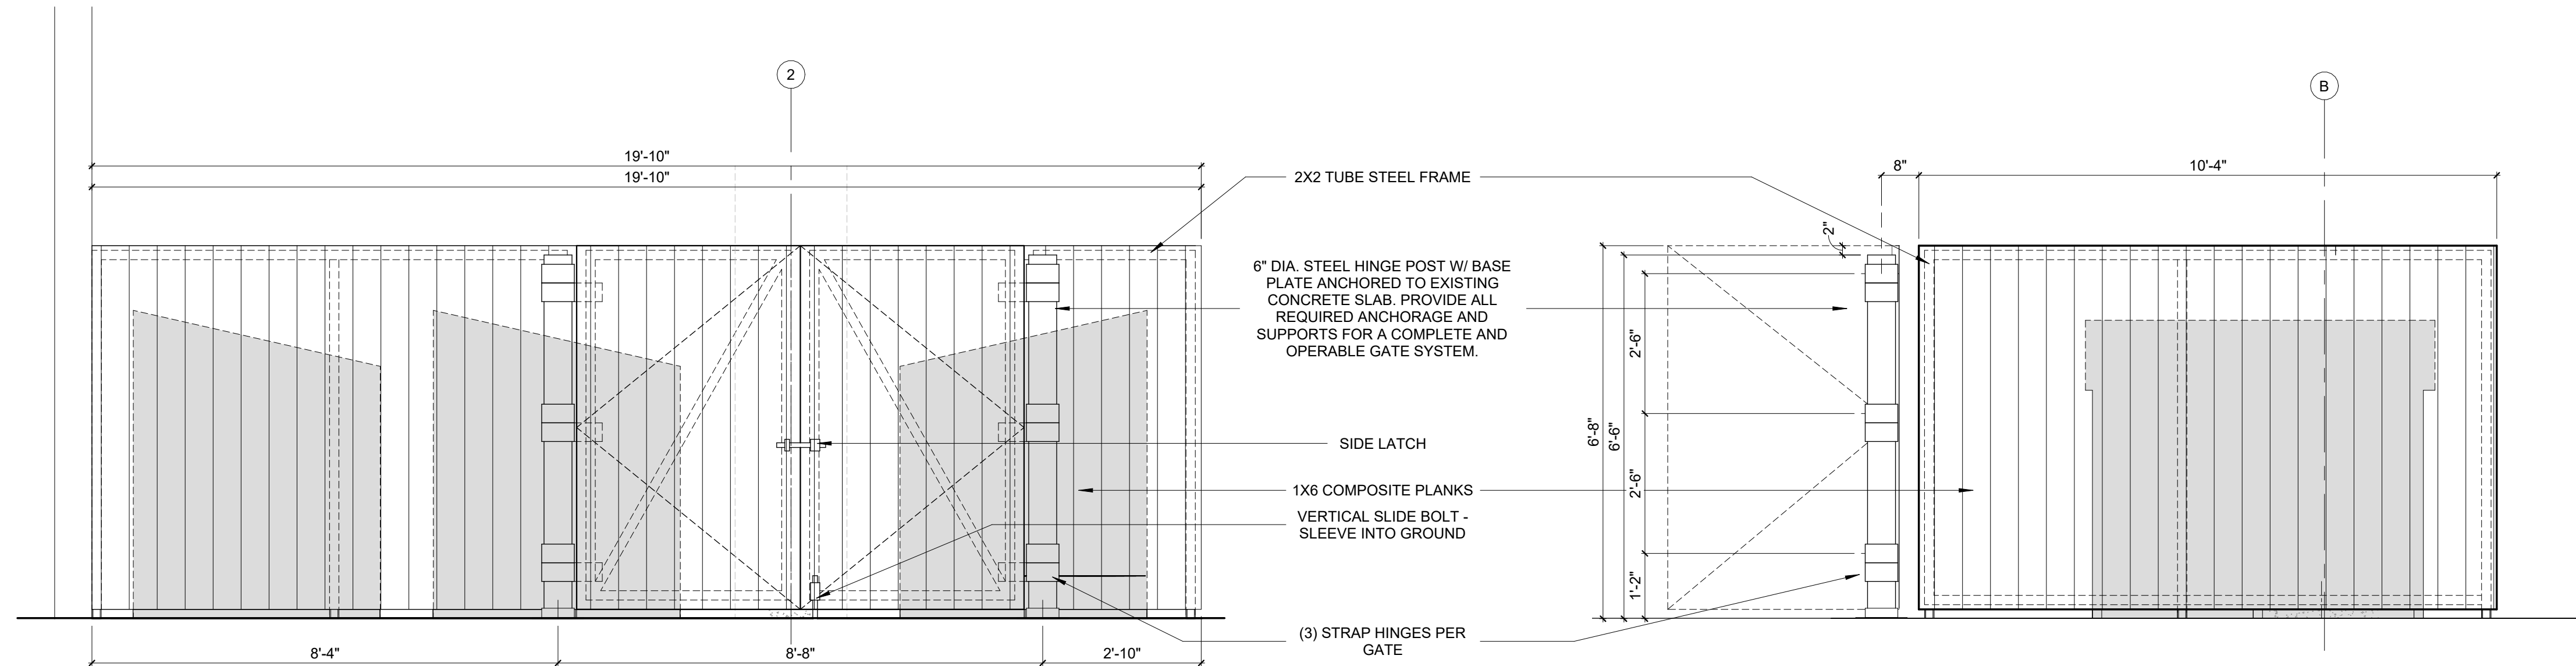

4 DUMPSTER ENCLOSURE ELEVATION
A200.4 1/2" = 1'-0"

2 DUMPSTER ENCLOSURE ELEVATION
A200.4 1/2" = 1'-0"

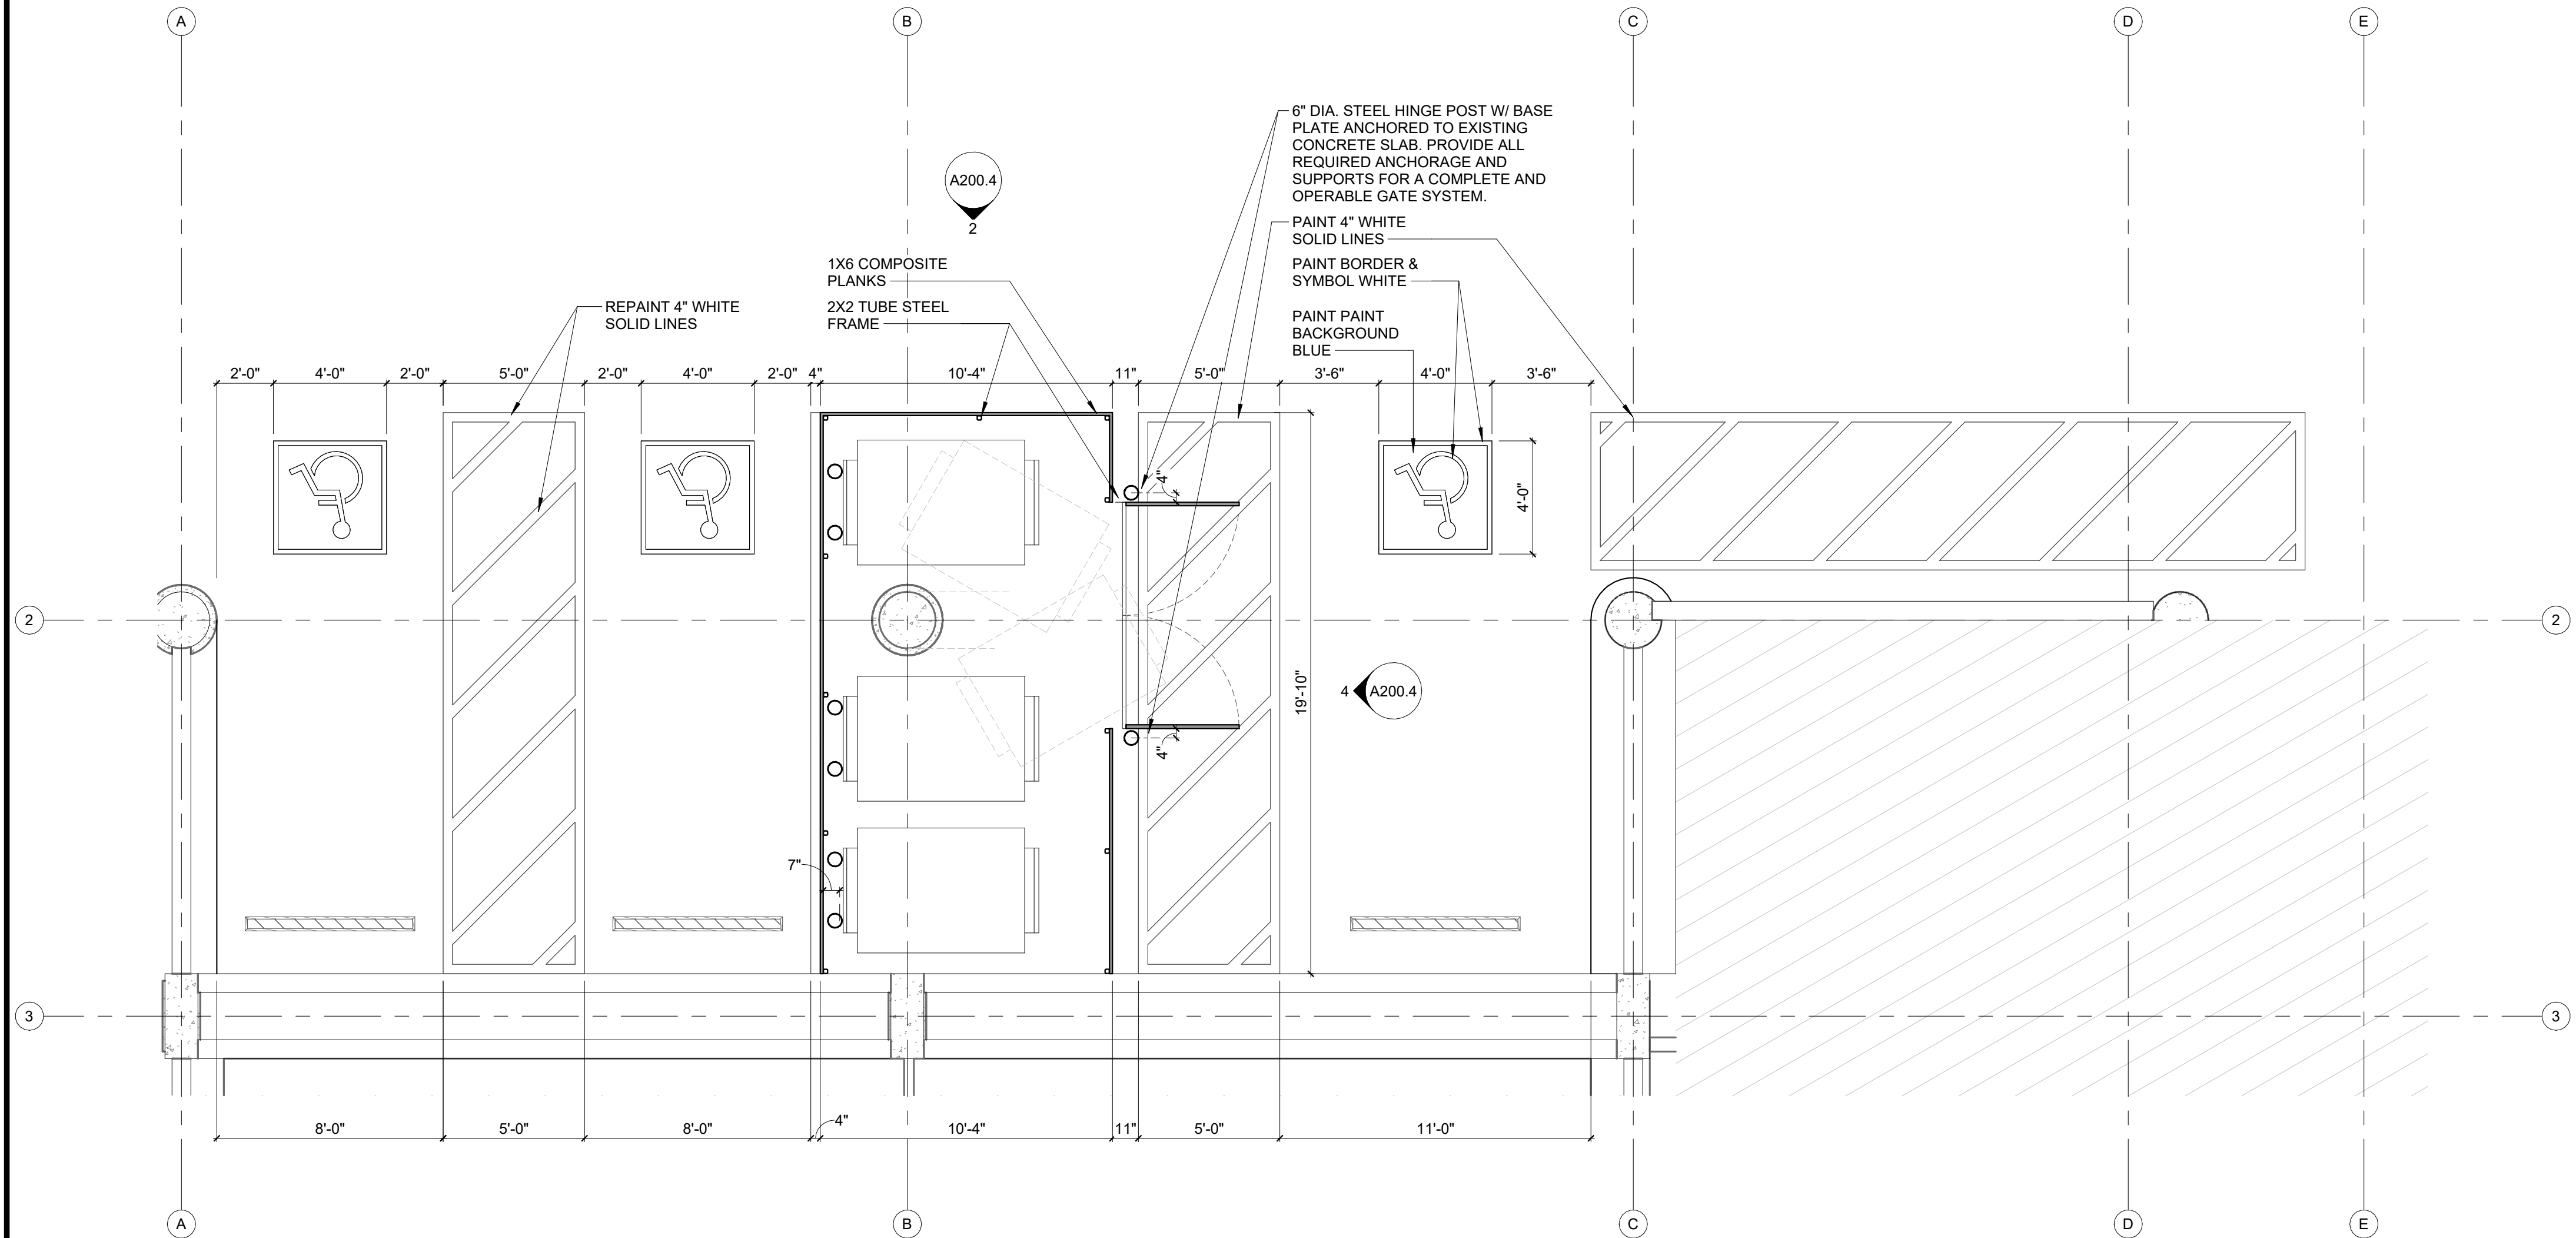

1 BLOW-UP PLAN
A200.4 1/4" = 1'-0"

SHEET IN PROGRESS

Revisions:							
R#	BY	DATE	REVISION DATE	R#	BY	DATE	REVISION DATE

W-D

DRURY SOUTHWEST, INC.

CORPORATE OFFICE

101 SOUTH FARRAR DRIVE

CAPE GIRARDEAU, MISSOURI

PHONE (573) 335-3134

FAX (573) 335-6125

ARCHITECT OF RECORD

Joseph Sweltzer, AIA

DRURY SOUTHWEST, INC.

101 SOUTH FARRAR DRIVE

CAPE GIRARDEAU, MISSOURI

PHONE (573) 335-3134

REGIONAL OFFICE

11331 COKER LOOP EAST

SAN ANTONIO, TEXAS

PHONE (210) 490-4779

FAX (210) 490-8241

SHEET NAME:

ENCLOSED DUMPSTER

DRURY INN & SUITES

201 N ST. MARY'S STREET

SAN ANTONIO, TX. 78205

DRAWN BY

Author

CHECKED BY

Checker

SHEET NUMBER:

A200.4

005

ORIGINAL ISSUE

DATE:

04/06/2026

CURRENT ISSUE

DATE: