


9/14/2026 3:30:45 PM

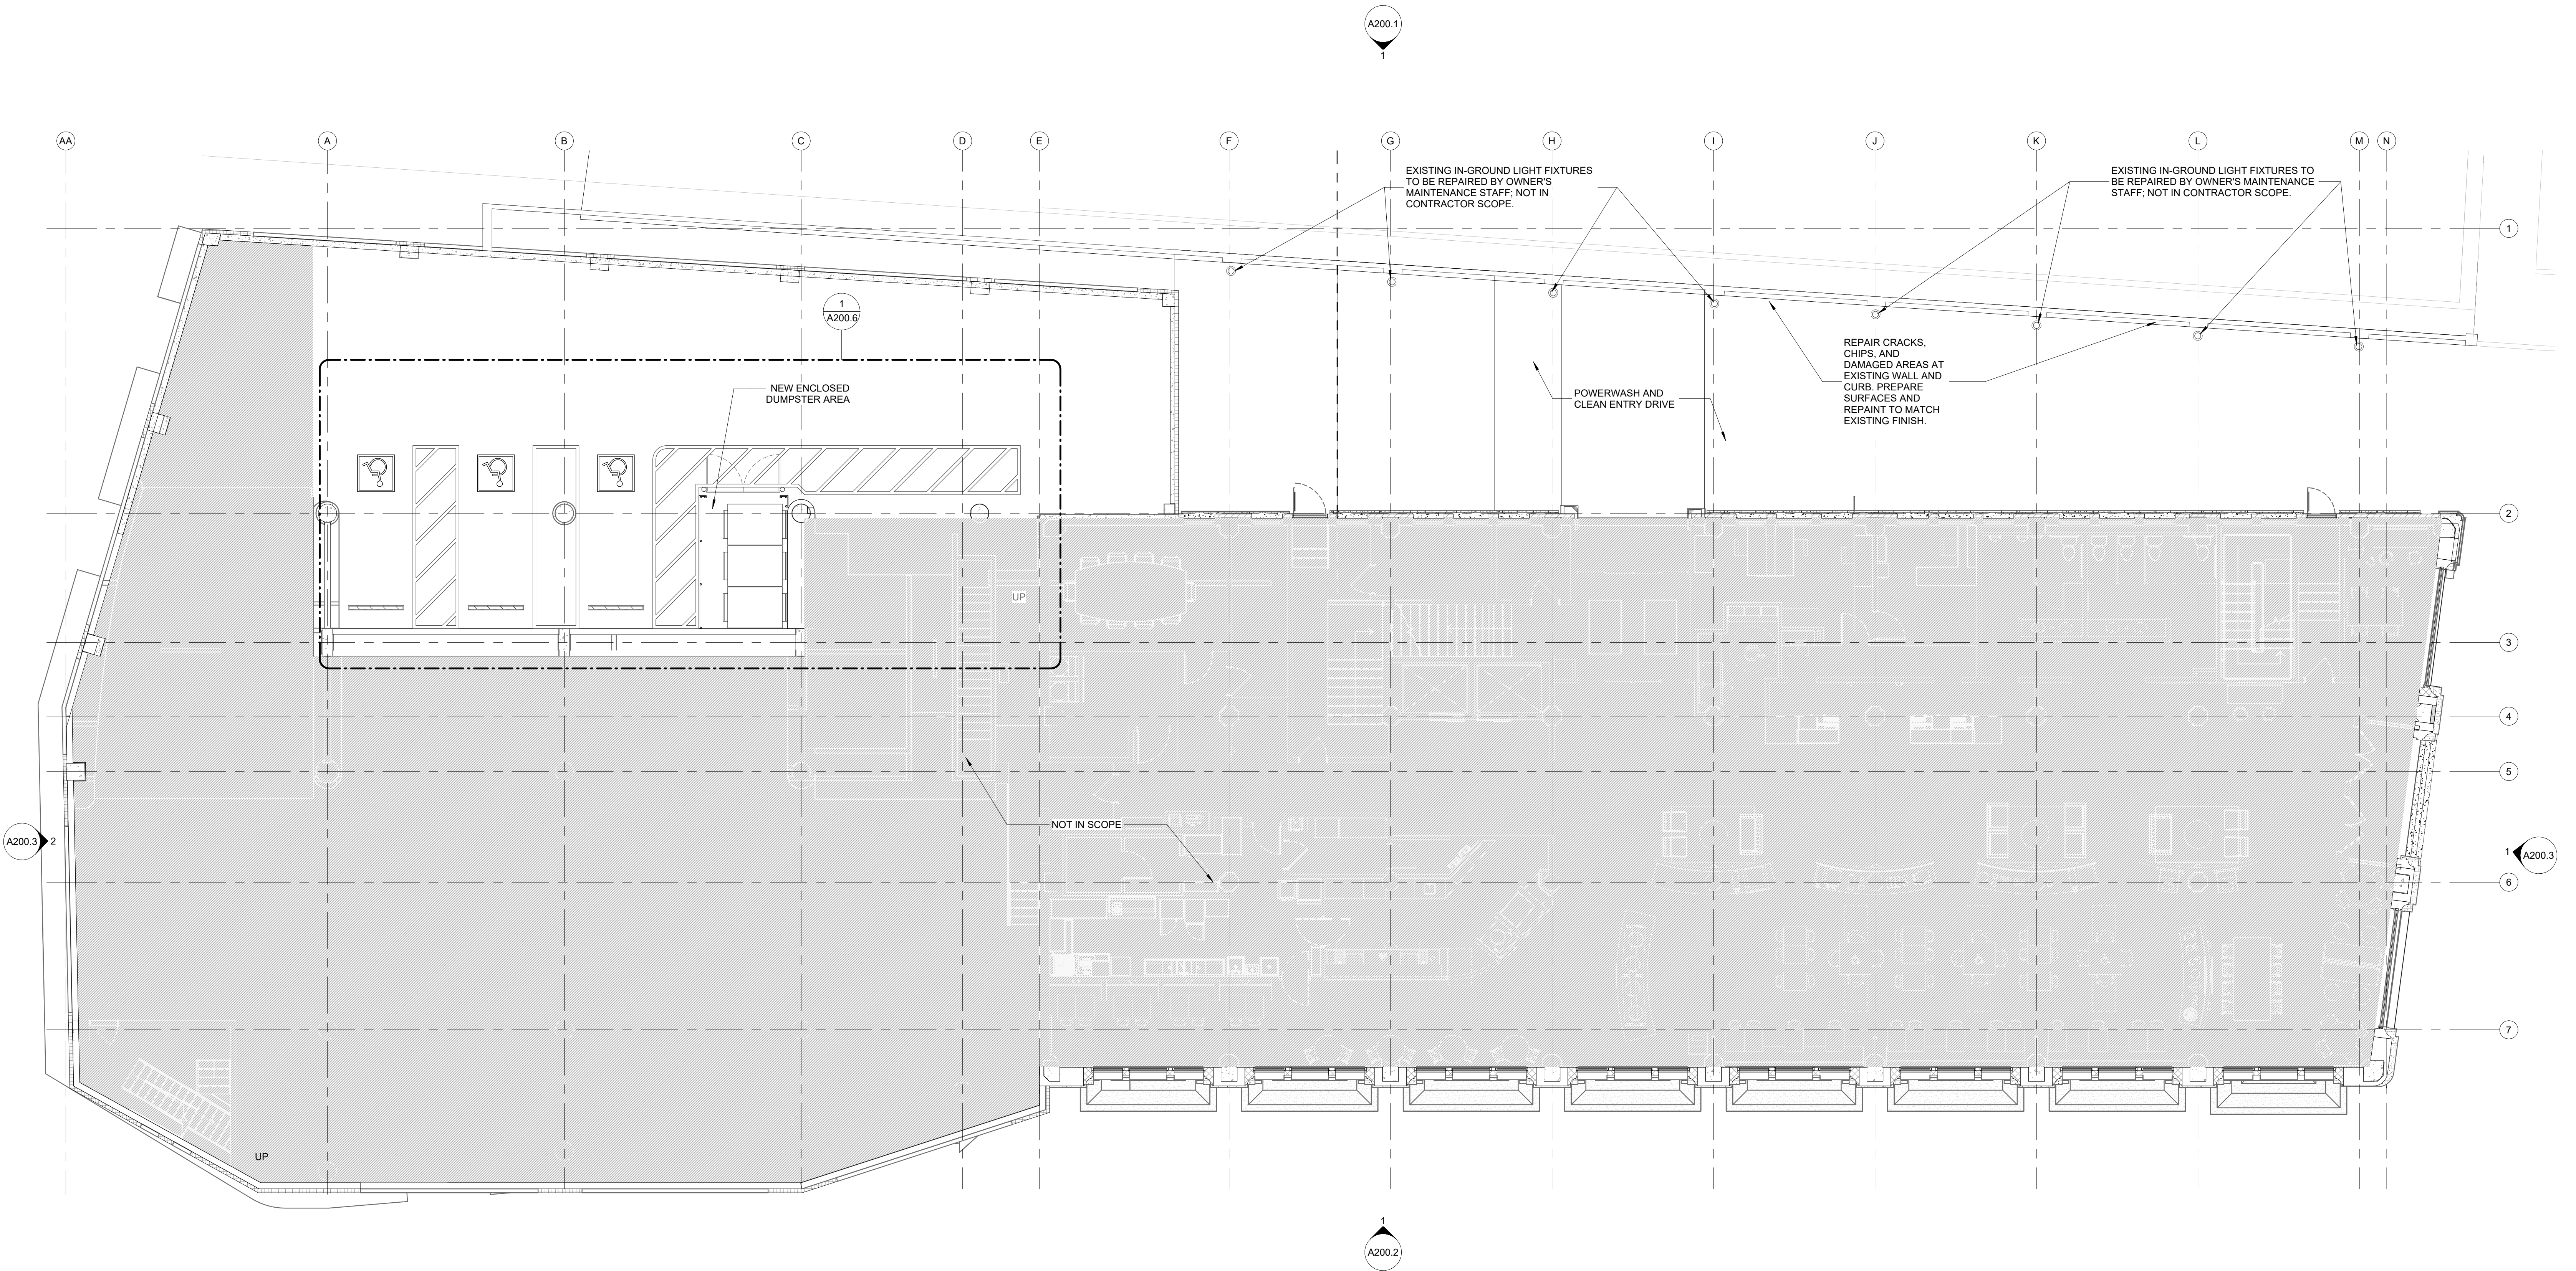

1 KEY PLAN
A200.0 1/8" = 1'-0"

Revisions:							
R#	BY	DATE	REVISION DATE	R#	BY	DATE	REVISION DATE

W

S

D

DRURY SOUTHWEST, INC.

CORPORATE OFFICE

101 SOUTH FARRAR DRIVE

CAPE GIRARDEAU, MISSOURI

PHONE (573) 335-3134

FAX (573) 335-6125

ARCHITECT OF RECORD

Joseph Sweltzer, AIA

DRURY SOUTHWEST, INC.

101 SOUTH FARRAR DRIVE

CAPE GIRARDEAU, MISSOURI

PHONE (573) 335-3134

REGIONAL OFFICE

11331 COKER LOOP EAST

SAN ANTONIO, TEXAS

PHONE (210) 490-4779

FAX (210) 490-8241

SHEET NAME: KEY PLAN

DRURY INN & SUITES
201 N ST. MARY'S STREET
SAN ANTONIO, TX. 78205

ORIGINAL ISSUE
DATE:
09-14-2026

CURRENT ISSUE
DATE:

DRAWN BY JR
CHECKED BY JWS

SHEET NUMBER:

A200.0
005

9/14/2026 3:30:53 PM



1 NORTH ELEVATION
A200.1 1/8" = 1'-0"

Revisions:							
R#	BY	DATE	REVISION DATE	R#	BY	DATE	REVISION DATE

W-D

DRURY SOUTHWEST, INC.

101 SOUTH FARRAR DRIVE
CAPE GIRARDEAU, MISSOURI
PHONE (573) 335-3134
FAX (573) 335-6125

ARCHITECT OF RECORD
Joseph Sweltzer, AIA
DRURY SOUTHWEST, INC.
101 SOUTH FARRAR DRIVE
CAPE GIRARDEAU, MISSOURI
PHONE (573) 335-3134

REGIONAL OFFICE
11331 COKER LOOP EAST
SAN ANTONIO, TEXAS
PHONE (210) 490-4779
FAX (210) 490-8241

SHEET NAME:

NORTH ELEVATION

DRURY INN & SUITES

201 N ST. MARY'S STREET
SAN ANTONIO, TX. 78205

ORIGINAL ISSUE
DATE:
09-14-2026

CURRENT ISSUE
DATE:

DRAWN BY JR

CHECKED BY JWS

SHEET NUMBER:
A200.1
005

9/14/2026 3:30:58 PM



1 SOUTH ELEVATION
A200.2 1/8" = 1'-0"

Revisions:

R#	BY	DATE	REVISION DATE	R#	BY	DATE	REVISION DATE

W-D DRURY SOUTHWEST, INC.

CORPORATE OFFICE
101 SOUTH FARRAR DRIVE
CAPE GIRARDEAU, MISSOURI
PHONE (573) 335-3134
FAX (573) 335-6125

ARCHITECT OF RECORD
Joseph Sweltzer, AIA
DRURY SOUTHWEST, INC.
101 SOUTH FARRAR DRIVE
CAPE GIRARDEAU, MISSOURI
PHONE (573) 335-3134

REGIONAL OFFICE
11331 COKER LOOP EAST
SAN ANTONIO, TEXAS
PHONE (210) 490-4779
FAX (210) 490-8241

SHEET NAME:

SOUTH ELEVATION

DRURY INN & SUITES
201 N ST. MARY'S STREET
SAN ANTONIO, TX. 78205

ORIGINAL ISSUE
DATE:
09-14-2026

CURRENT ISSUE
DATE:


DRAWN BY JR
CHECKED BY JWS

SHEET NUMBER:

A200.2
005




REPAIR
EXISTING
LIGHTING

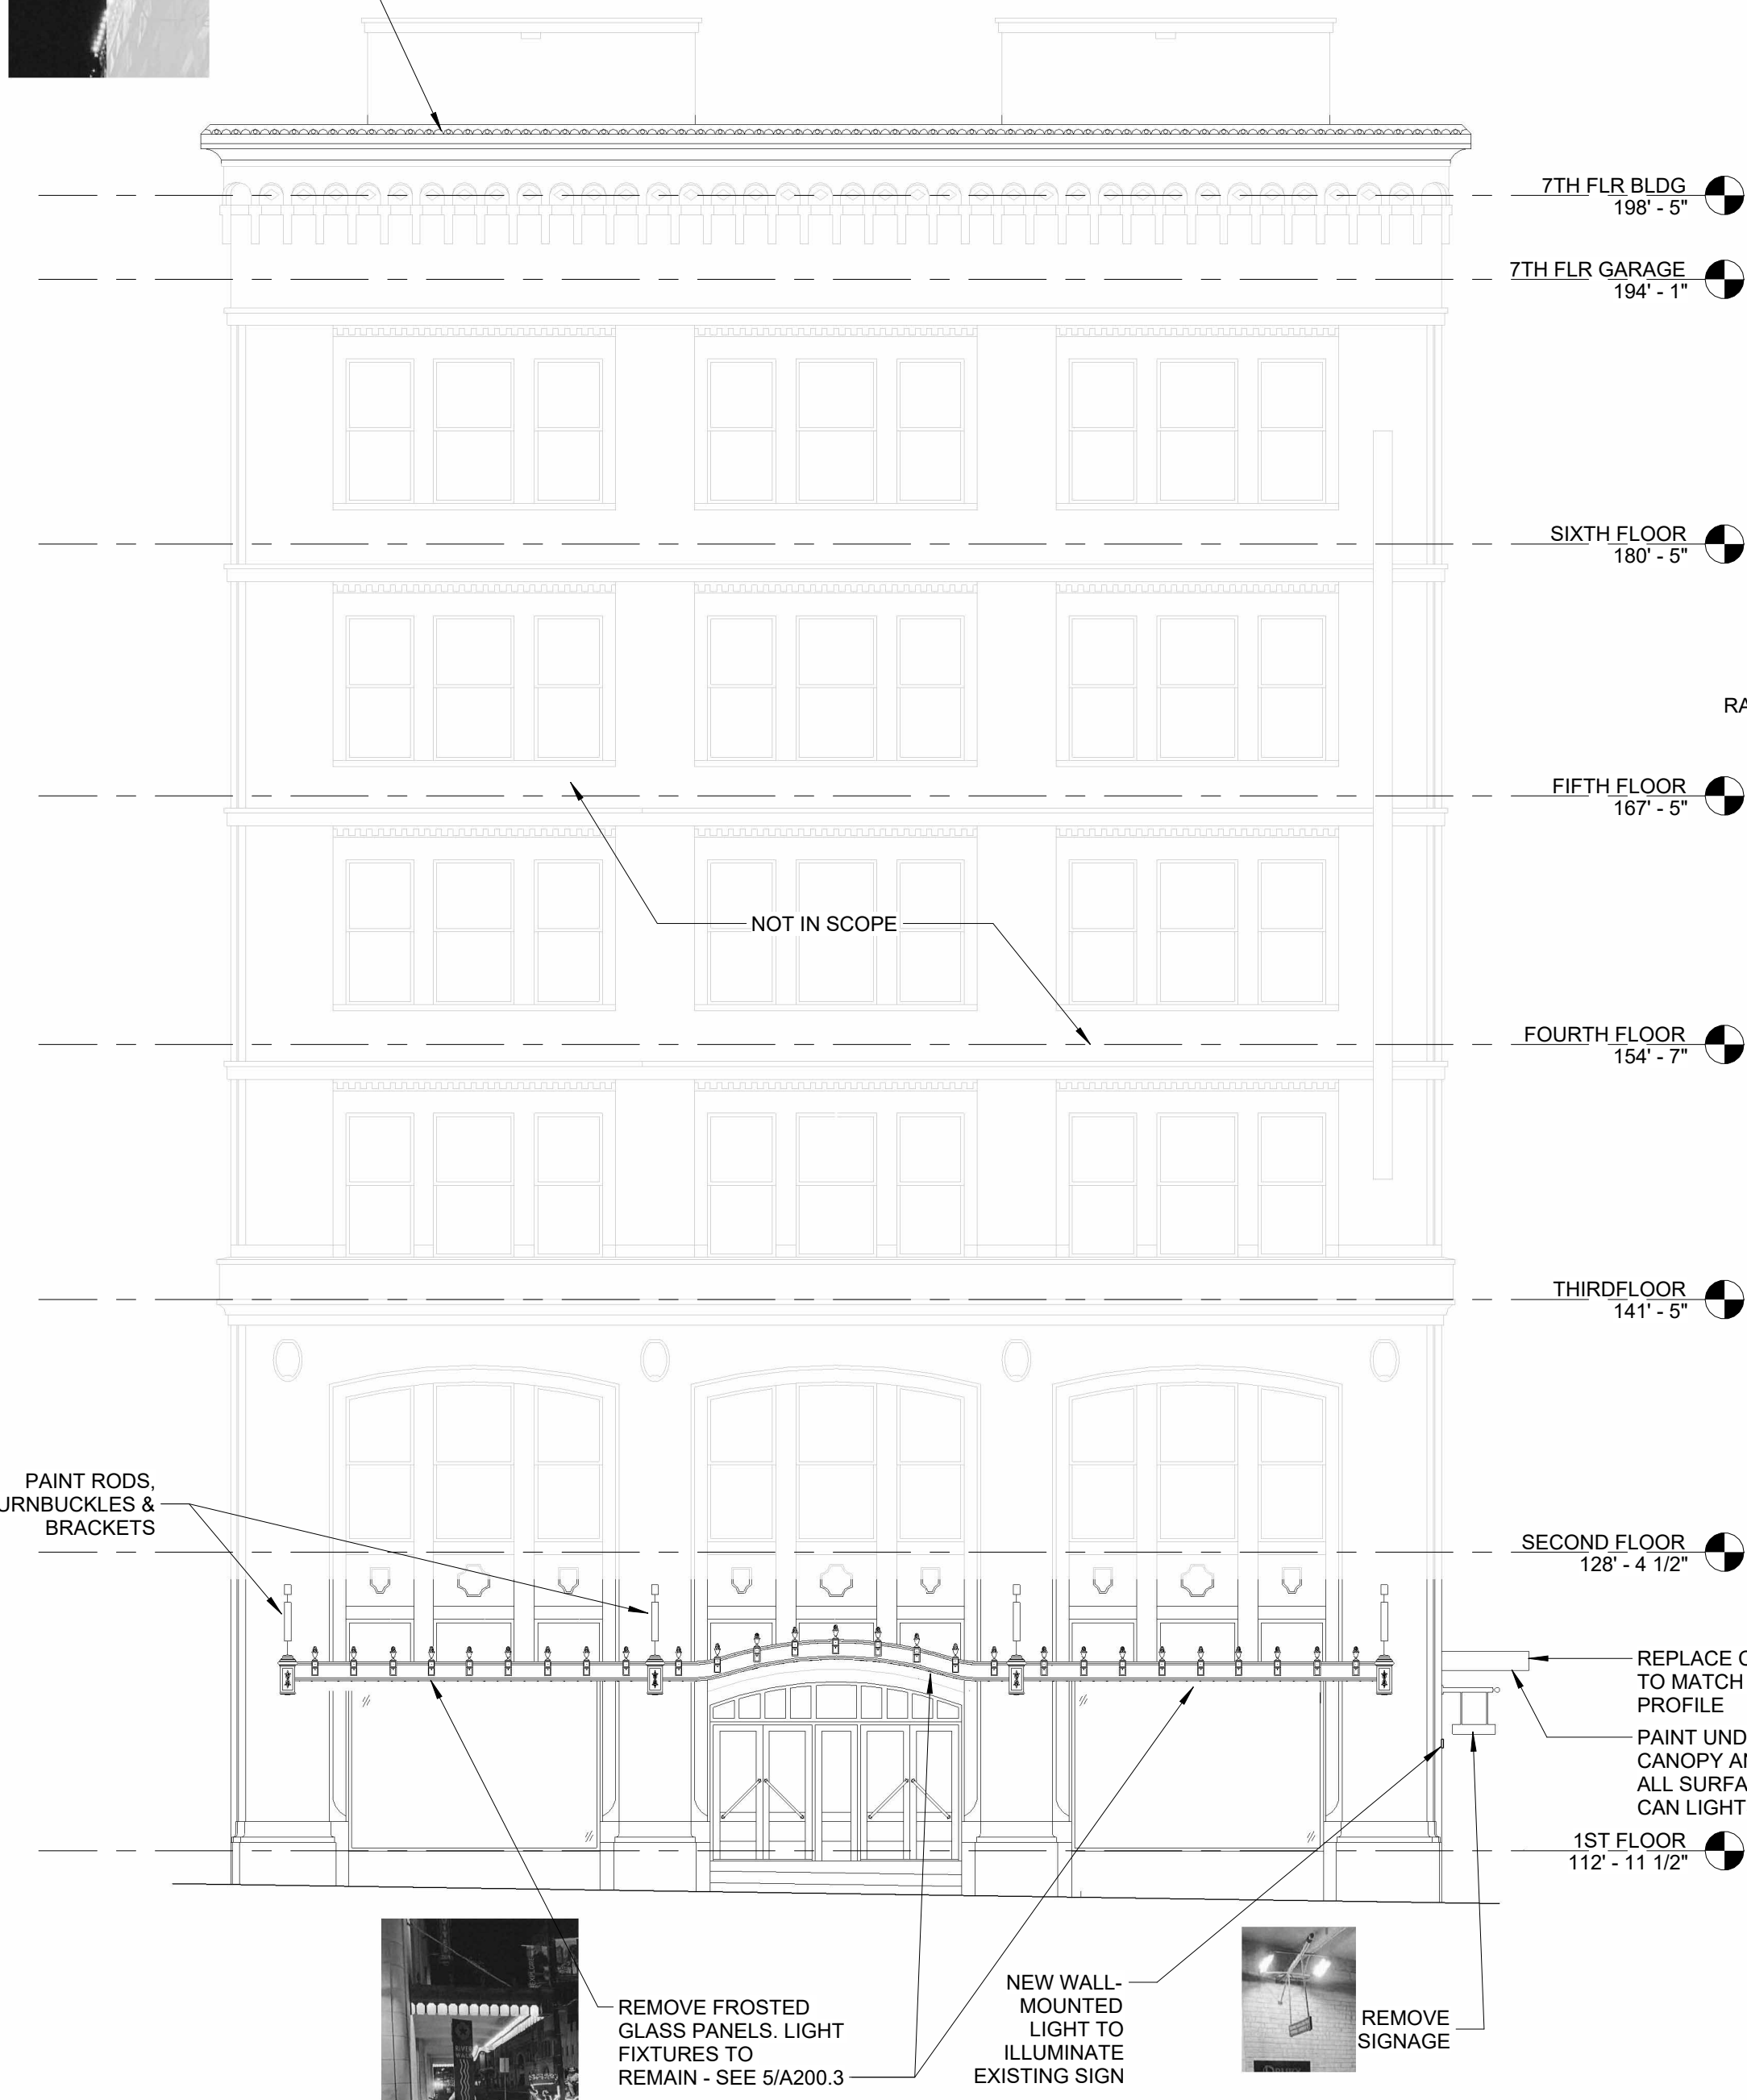


1 EAST ELEVATION

A200.3 1/8" = 1'-0"

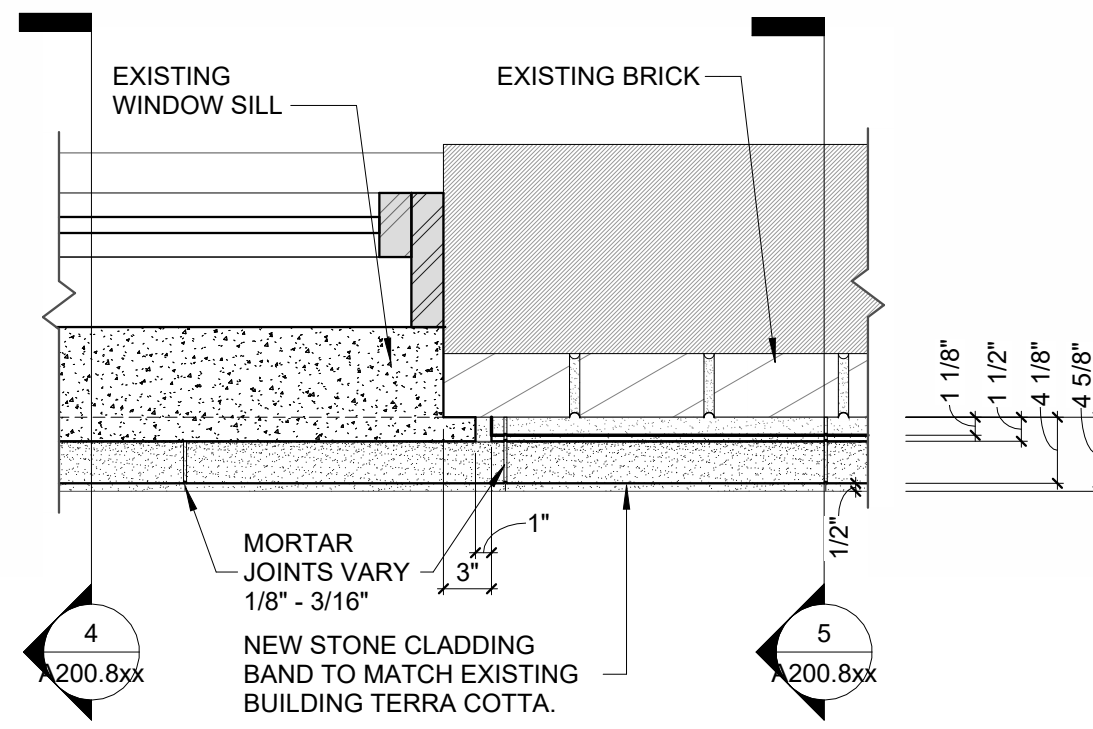


7 TERRA COTTA - WINDOW JAMB PLAN DET.

A200.3 1" = 1'-0"

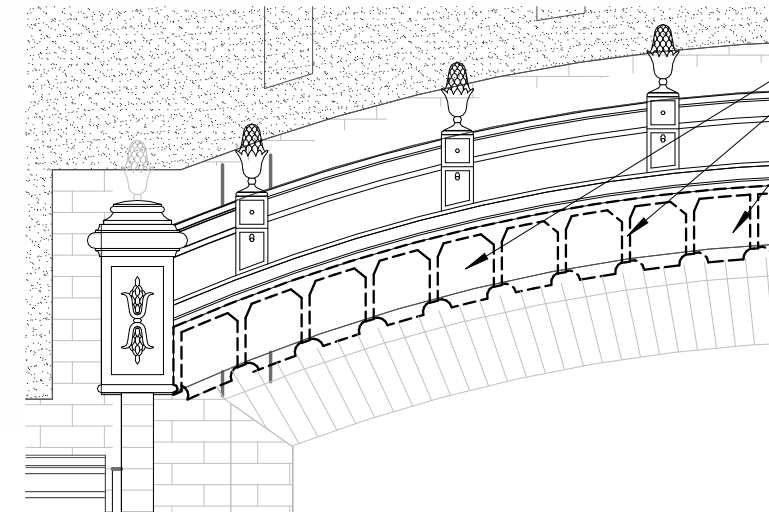

TYP. NORTH & EAST ENTRANCE CANOPY GLASS DEMOLITION

5 A200.3 1/2" = 1'-0"

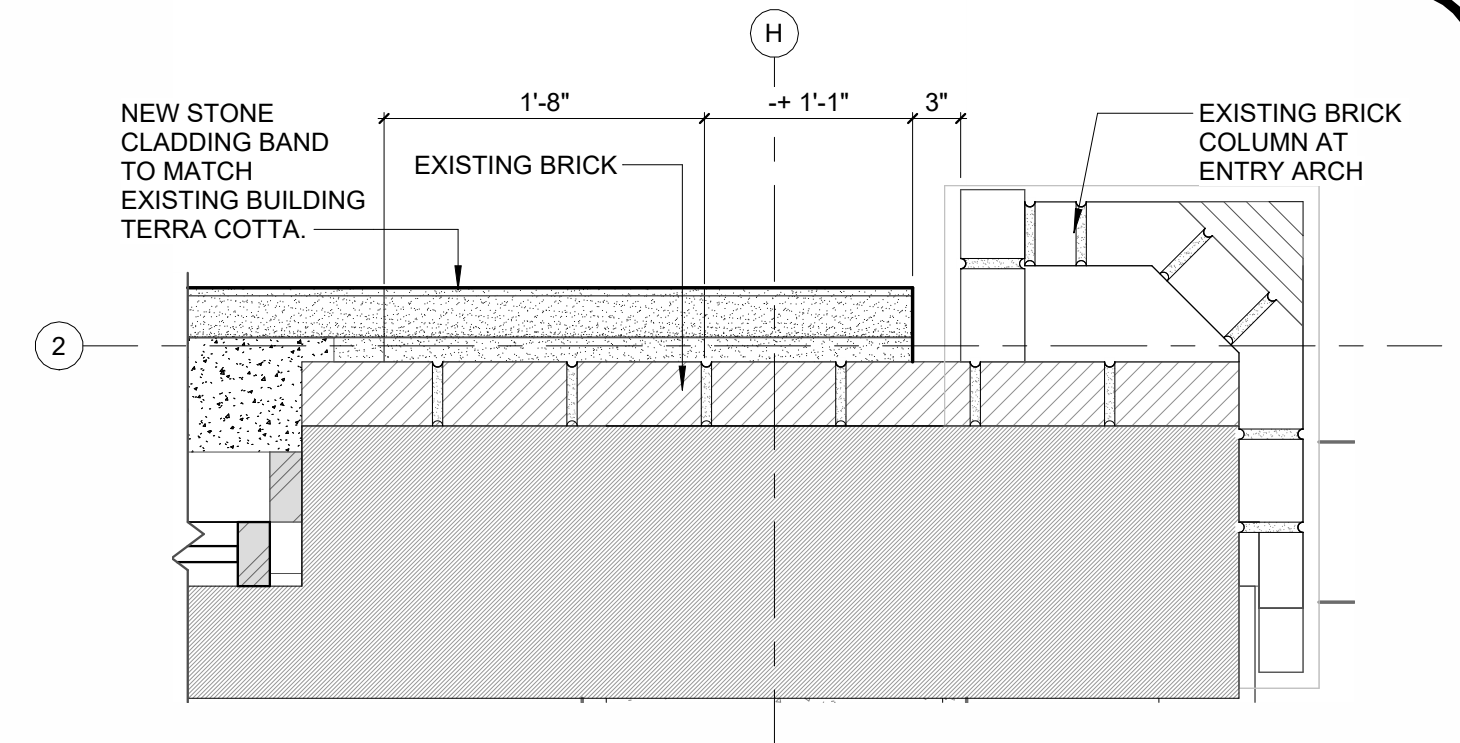


3 ENTRY ARCH - PLAN DETAIL TYP.

A200.3 1" = 1'-0"




2 WEST ELEVATION

A200.3 1/8" = 1'-0"

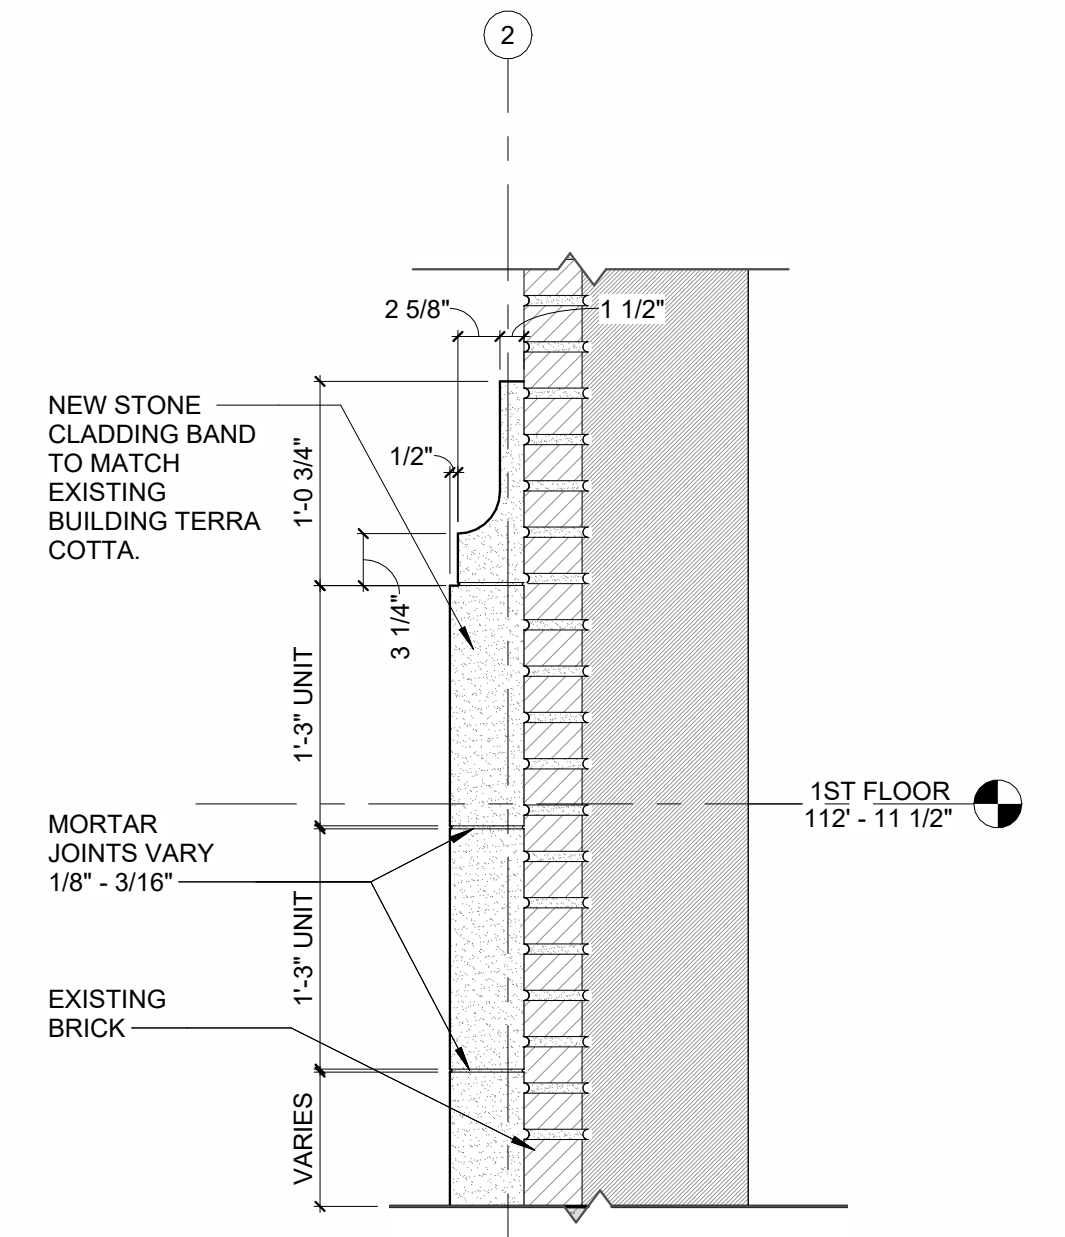

6 TERRA COTTA DETAIL

A200.3 1" = 1'-0"

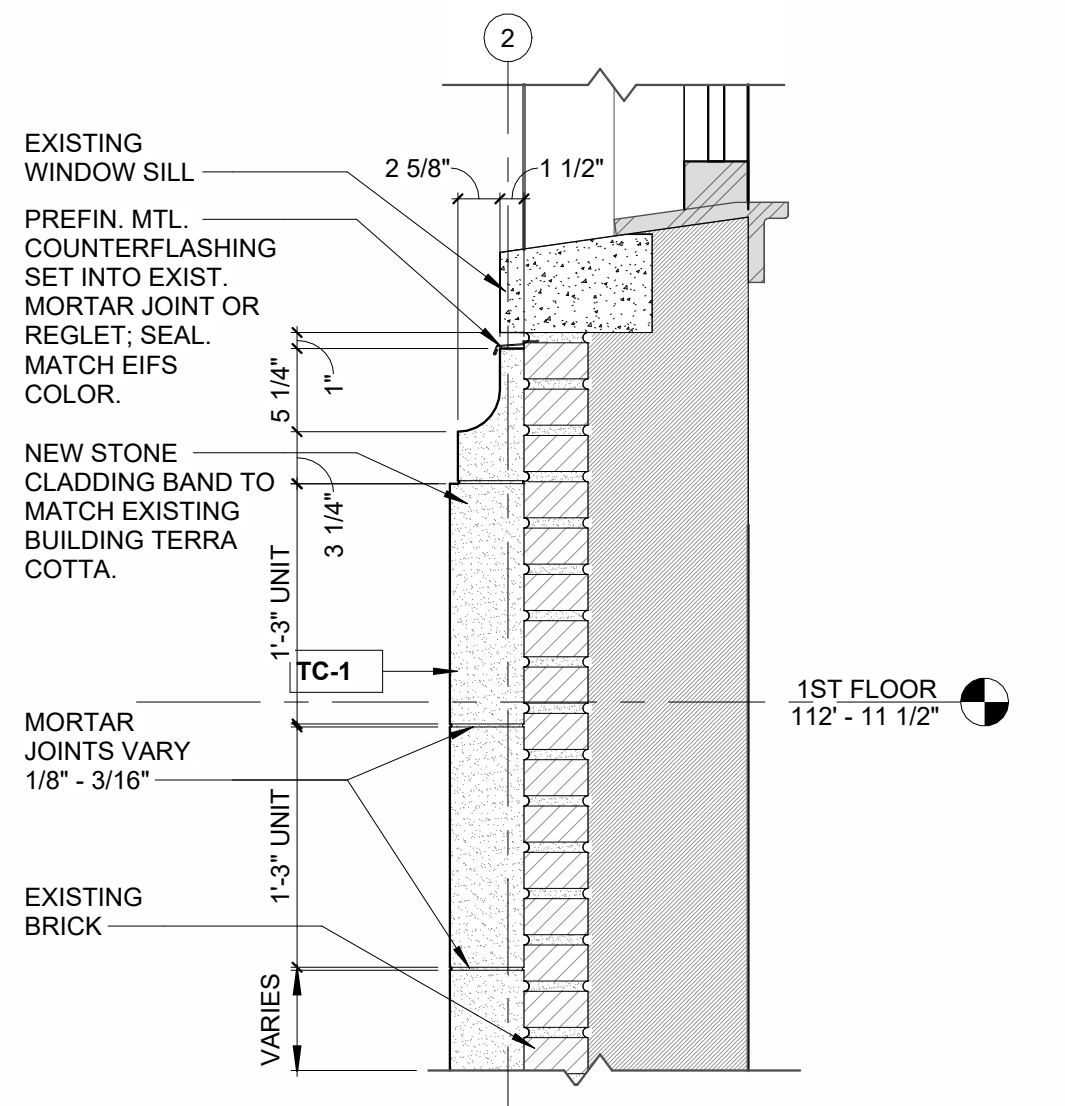

4 TERRA COTTA DET. AT WINDOW SILL

A200.3 1" = 1'-0"

Revisions:

R#	BY	DATE	REVISION DATE	R#	BY	DATE	REVISION DATE

W - DRURY SOUTHWEST, INC.

CORPORATE OFFICE
101 SOUTH FARRAR DRIVE
CAPE GIRARDEAU, MISSOURI
PHONE (573) 335-3134
FAX (573) 335-6125

ARCHITECT OF RECORD
Joseph Sweltzer, AIA
DRURY SOUTHWEST, INC.
101 SOUTH FARRAR DRIVE
CAPE GIRARDEAU, MISSOURI
PHONE (573) 335-3134

REGIONAL OFFICE
11331 COKER LOOP EAST
SAN ANTONIO, TEXAS
PHONE (210) 490-4779
FAX (210) 490-8241

SHEET NAME:

EAST & WEST ELEVATION + DETAILS

DRURY INN & SUITES
201 N ST. MARY'S STREET
SAN ANTONIO, TX. 78205

ORIGINAL ISSUE
DATE:
09-14-2026


CURRENT ISSUE
DATE:

DRAWN BY JR
CHECKED BY JWS

SHEET NUMBER:


A200.3
005

9/14/2026 3:31:06 PM

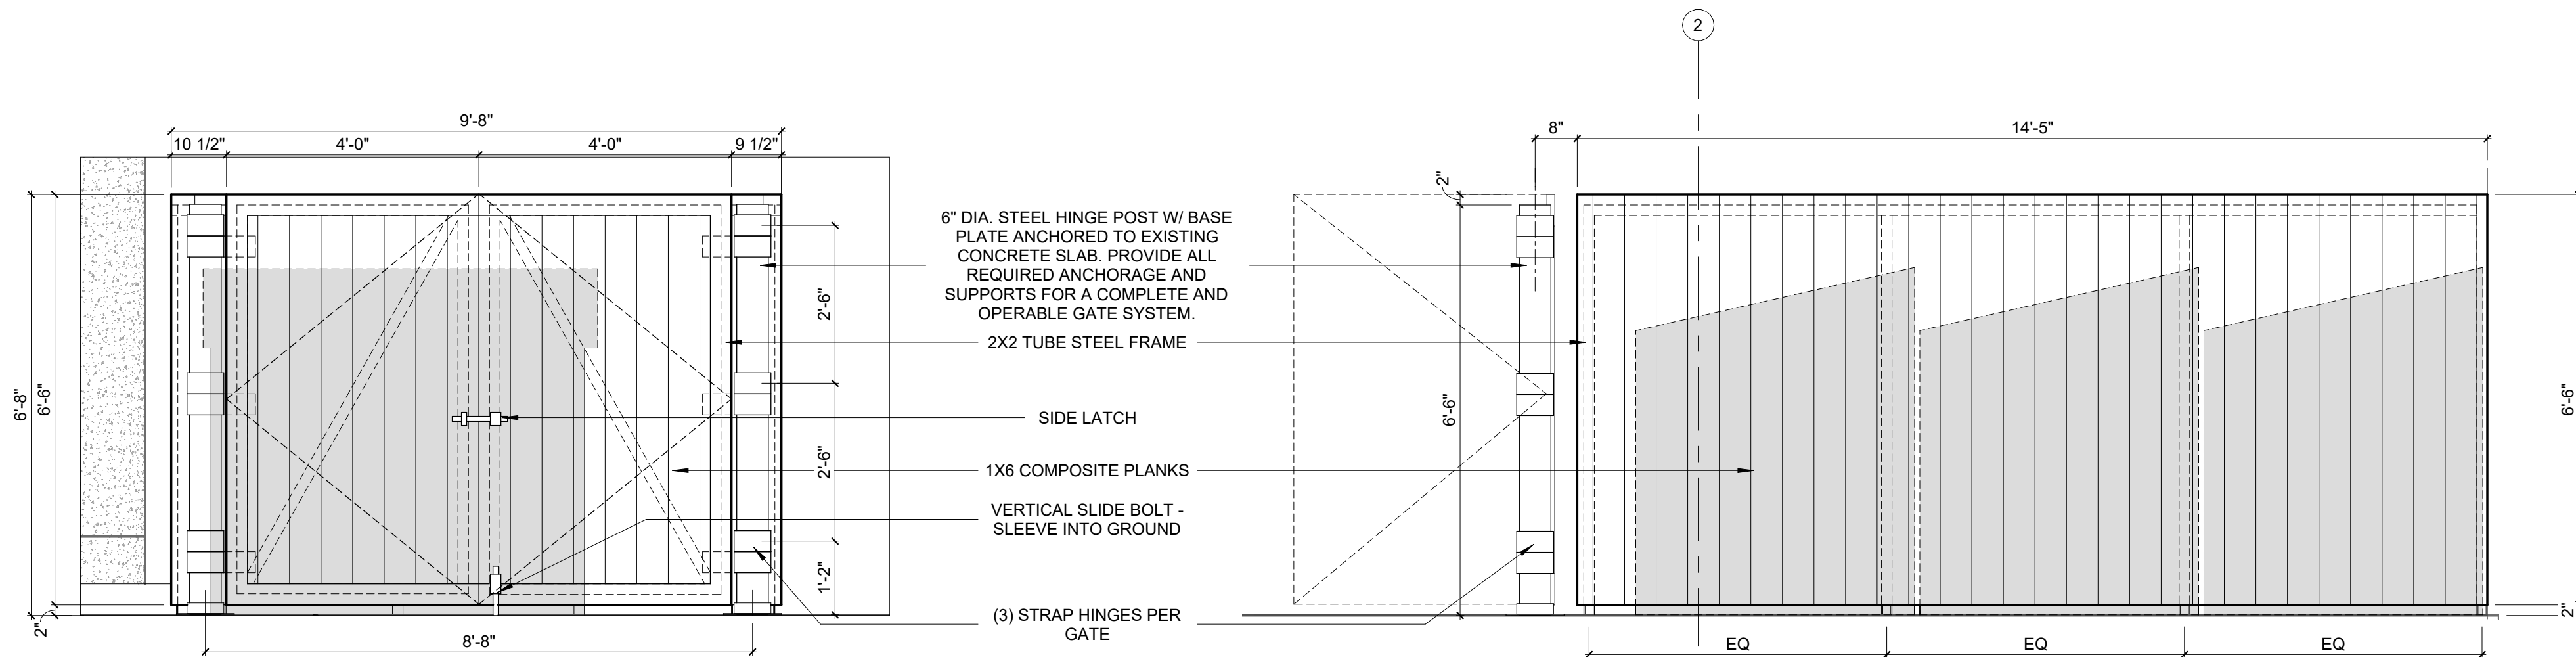

2 DUMPSTER ENCLOSURE ELEVATION
A200.6 1/2" = 1'-0"

3 DUMPSTER ENCLOSURE ELEVATION
A200.6 1/2" = 1'-0"

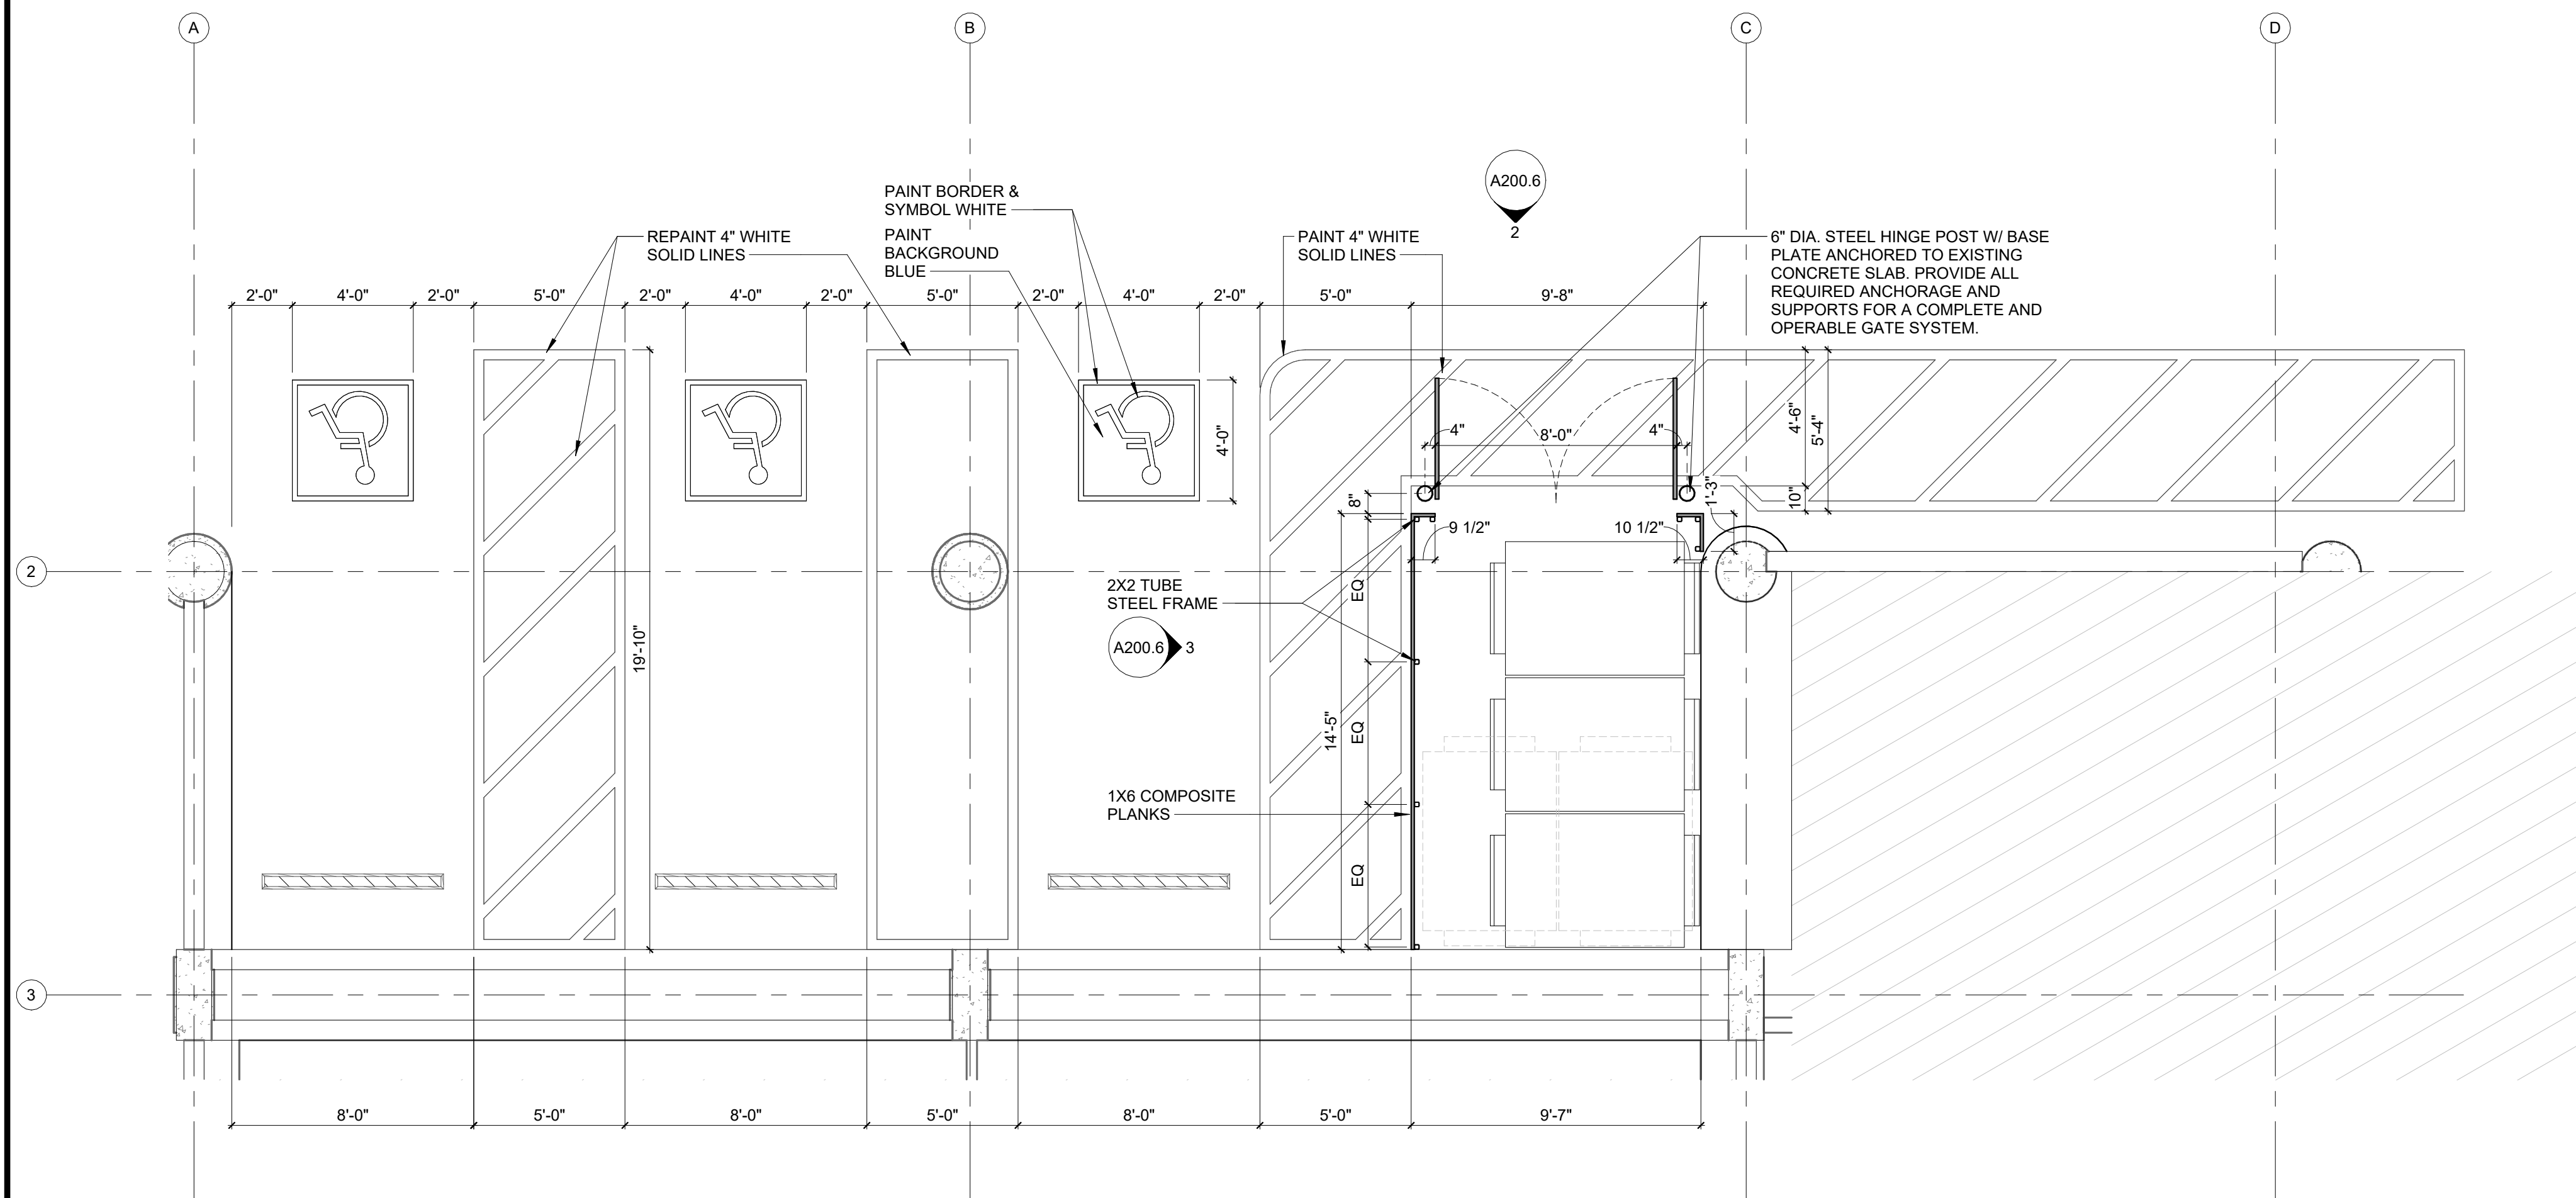

1 BLOW-UP PLAN
A200.6 1/4" = 1'-0"

Revisions:

R#	BY	DATE	REVISION DATE	R#	BY	DATE	REVISION DATE

W **D** DRURY SOUTHWEST, INC.

CORPORATE OFFICE
101 SOUTH FARRAR DRIVE
CAPE GIRARDEAU, MISSOURI
PHONE (573) 335-3134
FAX (573) 335-6125

ARCHITECT OF RECORD
Joseph Sweltzer, AIA
DRURY SOUTHWEST, INC.
101 SOUTH FARRAR DRIVE
CAPE GIRARDEAU, MISSOURI
PHONE (573) 335-3134

REGIONAL OFFICE
11331 COKER LOOP EAST
SAN ANTONIO, TEXAS
PHONE (210) 490-4779
FAX (210) 490-8241

SHEET NAME: ENCLOSED DUMPSTER

DRURY INN & SUITES
201 N ST. MARY'S STREET
SAN ANTONIO, TX. 78205

ORIGINAL ISSUE
DATE:
09-14-2026

CURRENT ISSUE
DATE:


DRAWN BY JR
CHECKED BY JWS

SHEET NUMBER:

A200.6
005

9/14/2026 3:31:07 PM

9/14/2026 3:31:09 PM

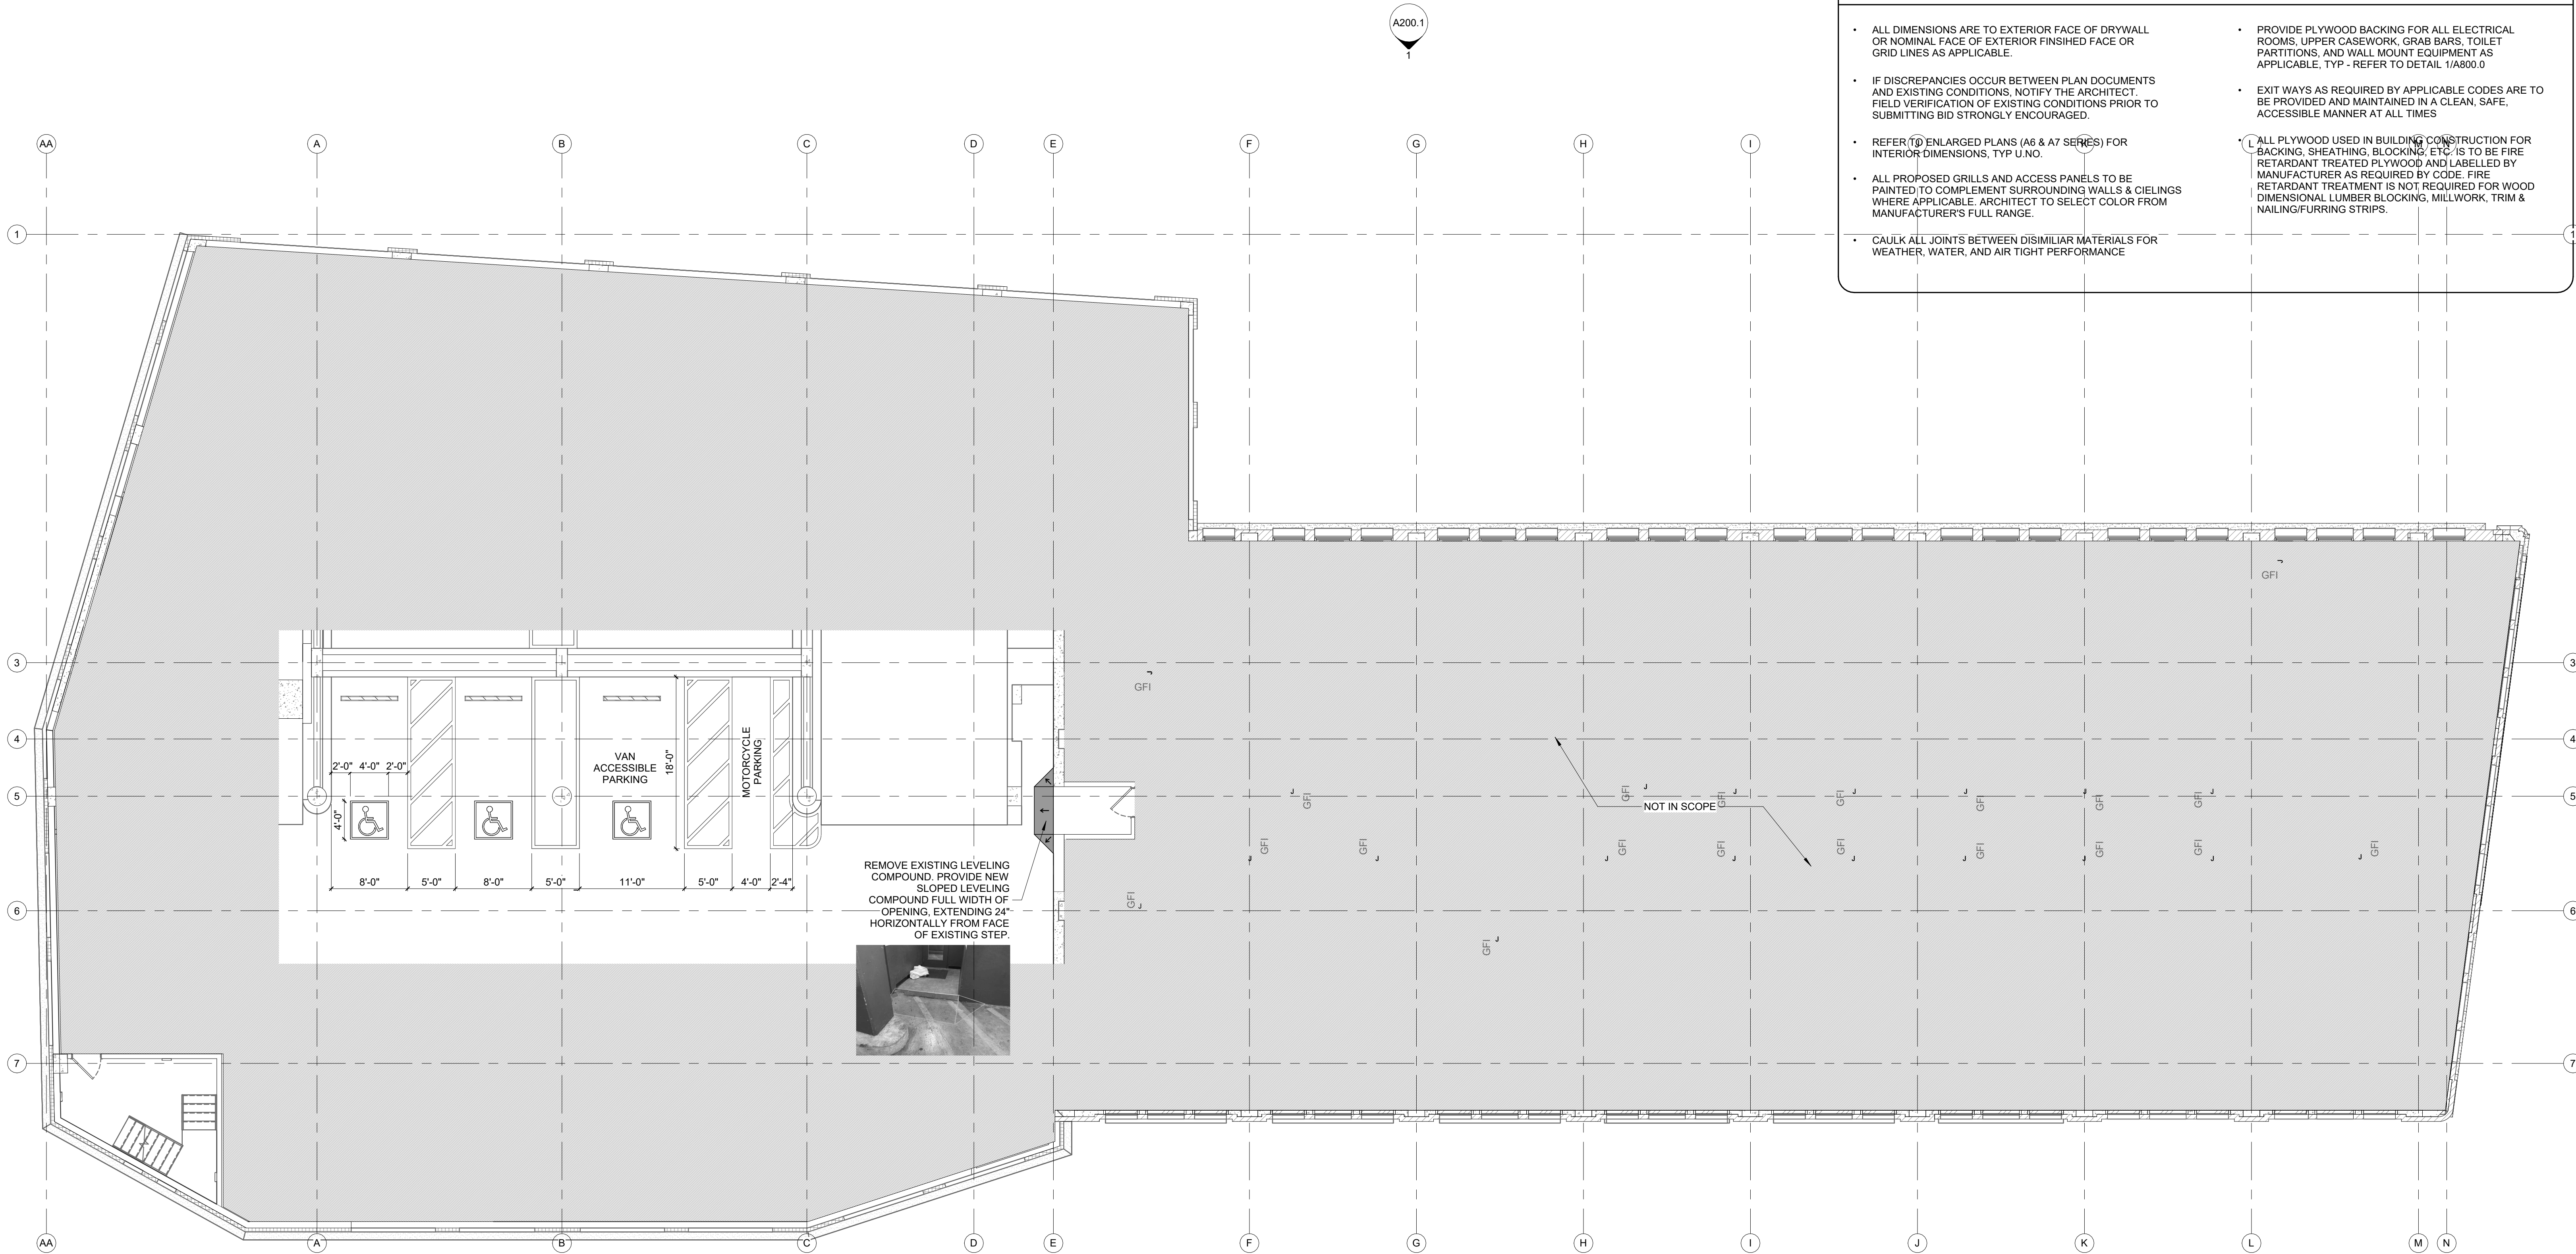

GENERAL PLAN NOTES

- ALL DIMENSIONS ARE TO EXTERIOR FACE OF DRYWALL OR NOMINAL FACE OF EXTERIOR FINISHED FACE OR GRID LINES AS APPLICABLE.
- IF DISCREPANCIES OCCUR BETWEEN PLAN DOCUMENTS AND EXISTING CONDITIONS, NOTIFY THE ARCHITECT. FIELD VERIFICATION OF EXISTING CONDITIONS PRIOR TO SUBMITTING BID STRONGLY ENCOURAGED.
- REFER TO ENLARGED PLANS (A6 & A7 SERIES) FOR INTERIOR DIMENSIONS, TYP U.N.O.
- ALL PROPOSED GRILLS AND ACCESS PANELS TO BE PAINTED TO COMPLEMENT SURROUNDING WALLS & CIELINGS WHERE APPLICABLE. ARCHITECT TO SELECT COLOR FROM MANUFACTURER'S FULL RANGE.
- CAULK ALL JOINTS BETWEEN DISIMILIAR MATERIALS FOR WEATHER, WATER, AND AIR TIGHT PERFORMANCE
- PROVIDE PLYWOOD BACKING FOR ALL ELECTRICAL ROOMS, UPPER CASEWORK, GRAB BARS, TOILET PARTITIONS, AND WALL MOUNT EQUIPMENT AS APPLICABLE. TYP - REFER TO DETAIL 1/A800.0
- EXIT WAYS AS REQUIRED BY APPLICABLE CODES ARE TO BE PROVIDED AND MAINTAINED IN A CLEAN, SAFE, ACCESSIBLE MANNER AT ALL TIMES
- ALL PLYWOOD USED IN BUILDING CONSTRUCTION FOR BACKING, SHEATHING, BLOCKING, ETC. IS TO BE FIRE RETARDANT TREATED PLYWOOD AND LABELLED BY MANUFACTURER AS REQUIRED BY CODE. FIRE RETARDANT TREATMENT IS NOT REQUIRED FOR WOOD DIMENSIONAL LUMBER BLOCKING, MILLWORK, TRIM & NAILING/FURRING STRIPS.

1 3RD FLOOR PARKING
A200.7 1/8" = 1'-0"

Revisions:

R#	BY	DATE	REVISION DATE	R#	BY	DATE	REVISION DATE

W-D DRURY SOUTHWEST, INC.

CORPORATE OFFICE
101 SOUTH FARRAR DRIVE
CAPE GIRARDEAU, MISSOURI
PHONE (573) 335-3134
FAX (573) 335-6125

ARCHITECT OF RECORD
Joseph Sweltzer, AIA
DRURY SOUTHWEST, INC.
101 SOUTH FARRAR DRIVE
CAPE GIRARDEAU, MISSOURI
PHONE (573) 335-3134

REGIONAL OFFICE
11331 COKER LOOP EAST
SAN ANTONIO, TEXAS
PHONE (210) 490-4779
FAX (210) 490-8241

SHEET NAME:

3RD FLOOR PARKING

DRURY INN & SUITES
201 N ST. MARY'S STREET
SAN ANTONIO, TX. 78205

ORIGINAL ISSUE
DATE:
09-14-2026

CURRENT ISSUE
DATE:

DRAWN BY JR
CHECKED BY JWS

SHEET NUMBER:

A200.7
005